


GAISFORD ST

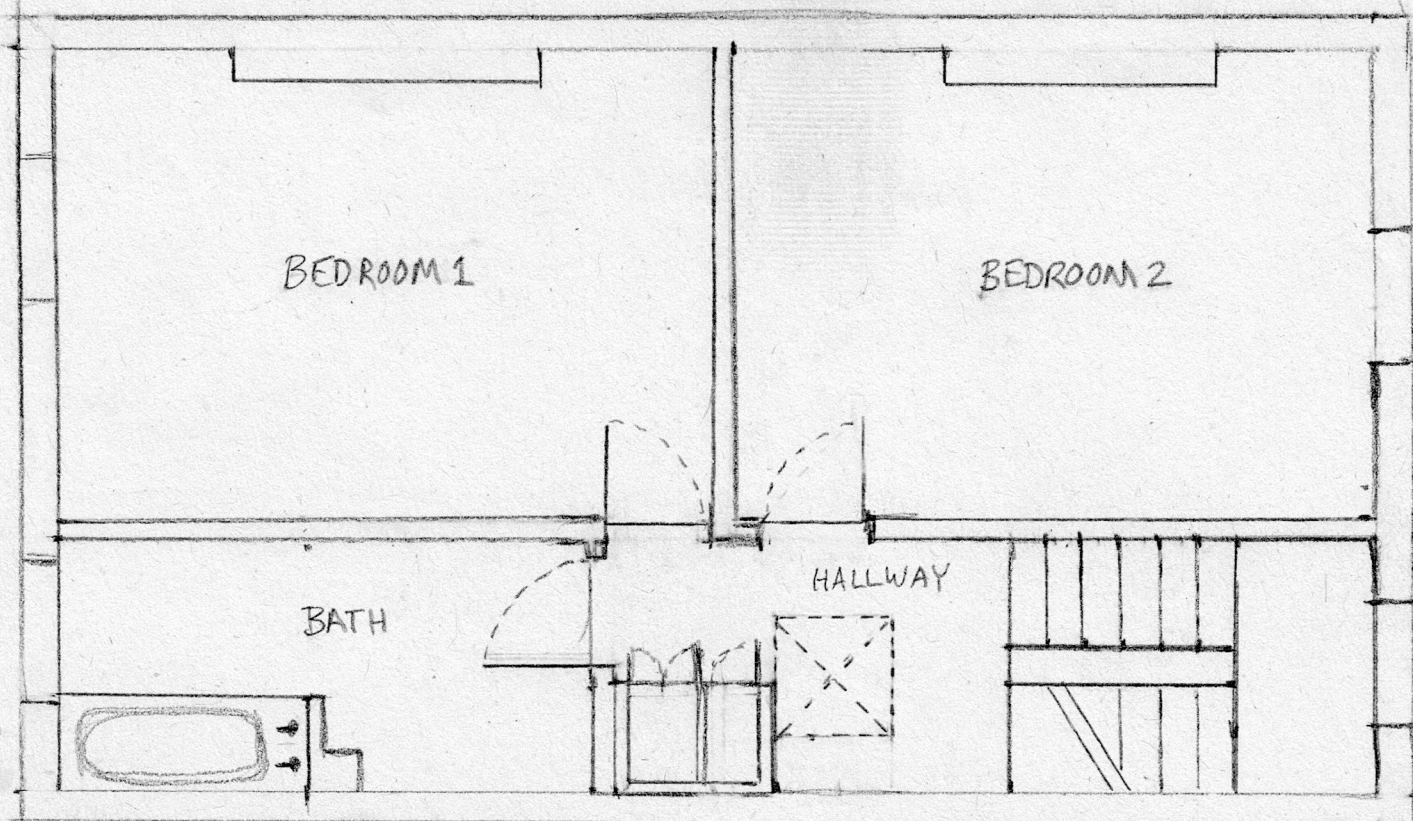

BEDROOM 1

BEDROOM 2


GARDEN

BATH

HALLWAY

2nd FLOOR

GAISFORD ST

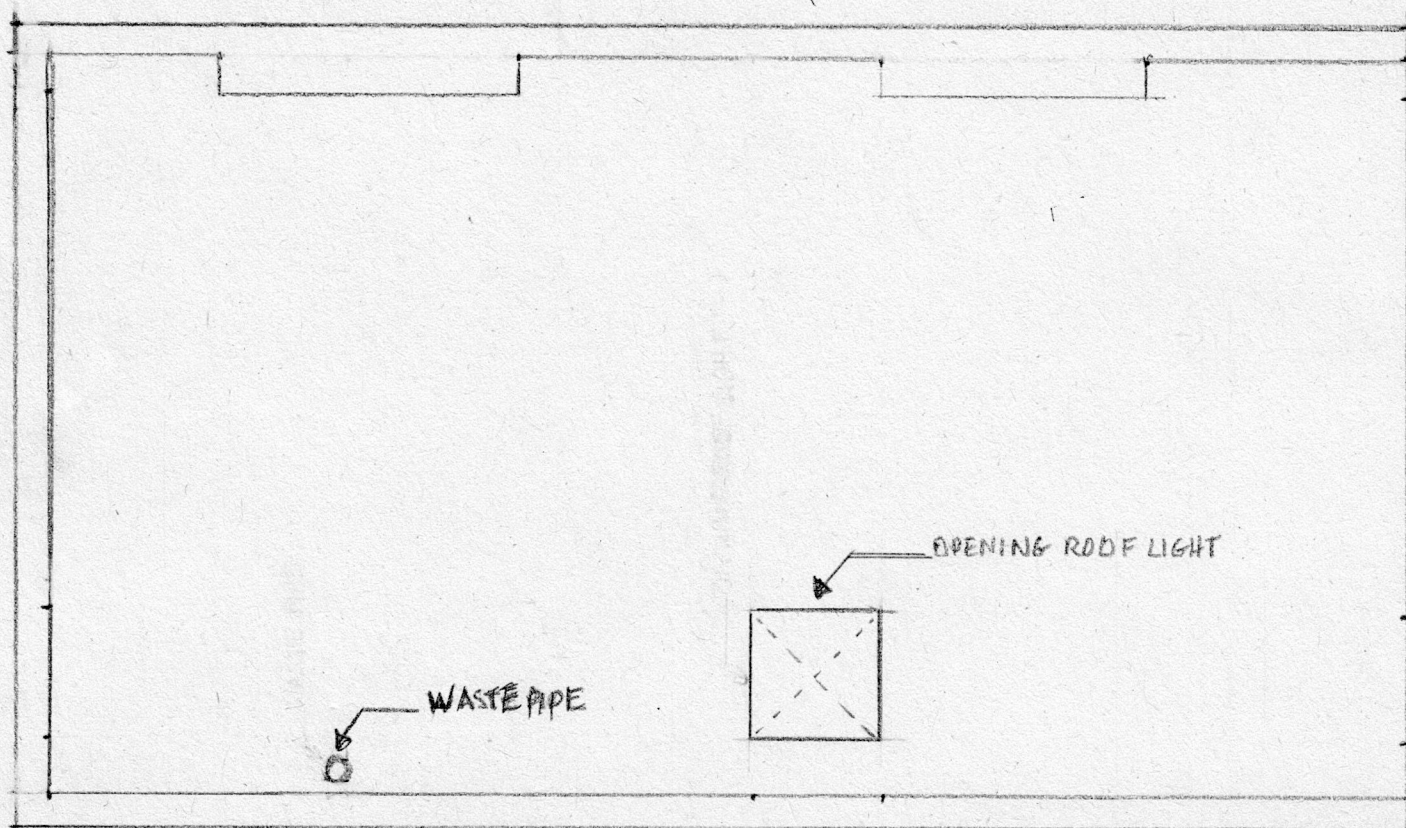


GARDEN


OPENING ROOF LIGHT

WASTE PIPE

ROOF

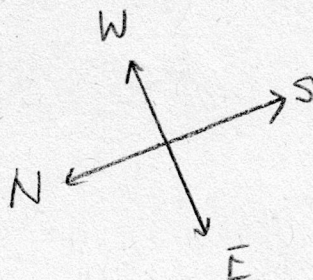

SCALE 1:100 @ A3

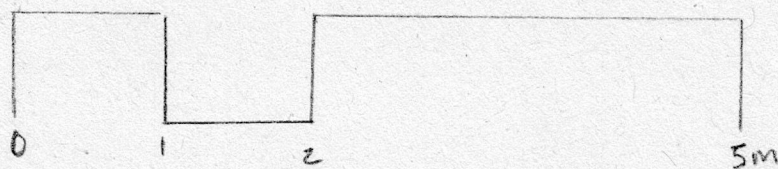

EXISTING ROOF & 2nd FLOOR PLAN

53B GAISFORD ST NW5 2EB