

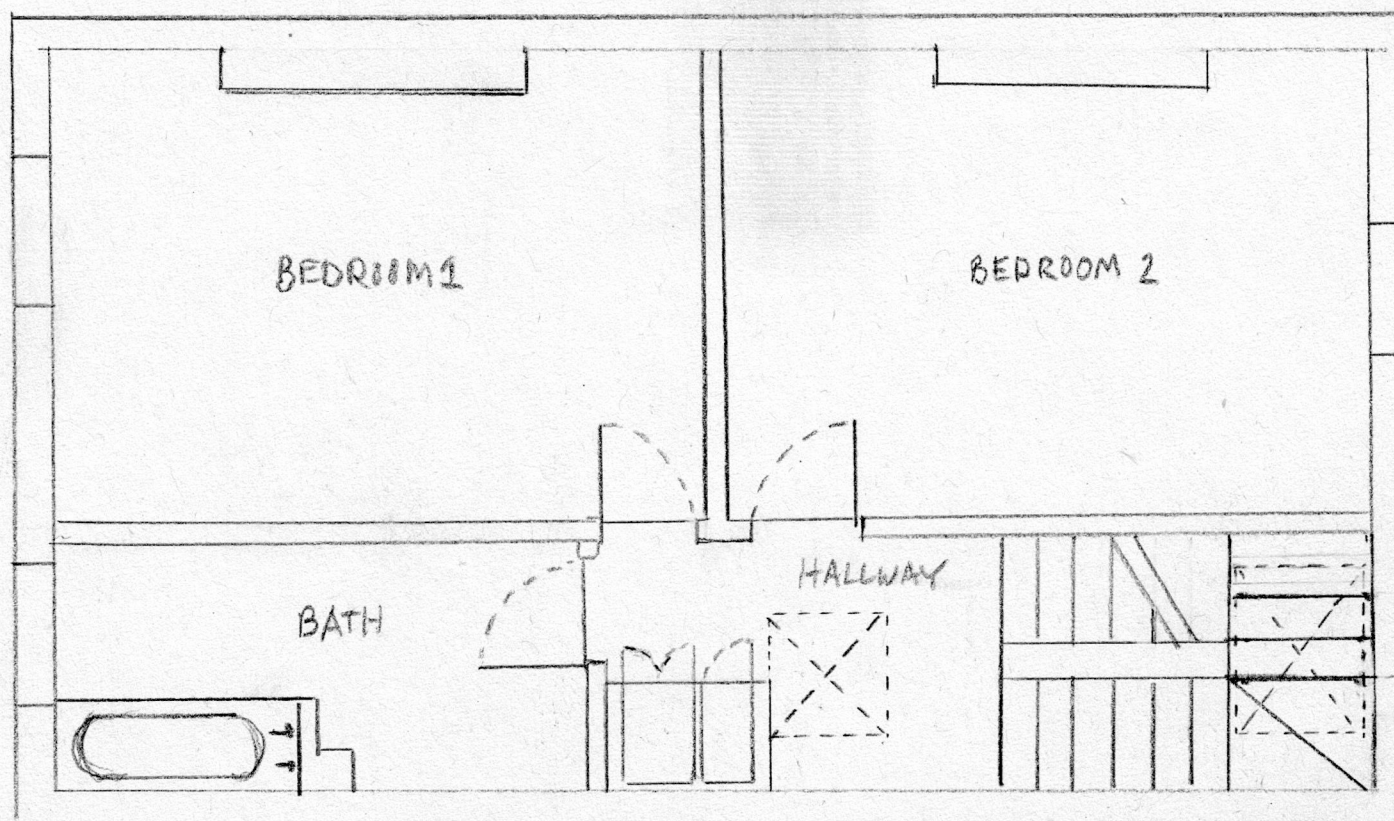


GAISFORD ST

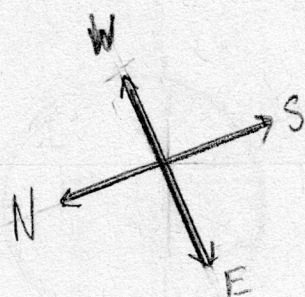


NEW STAIRS TO NEW OPENING
ROOF LIGHT FOR ROOF ACCESS

GAISFORD ST

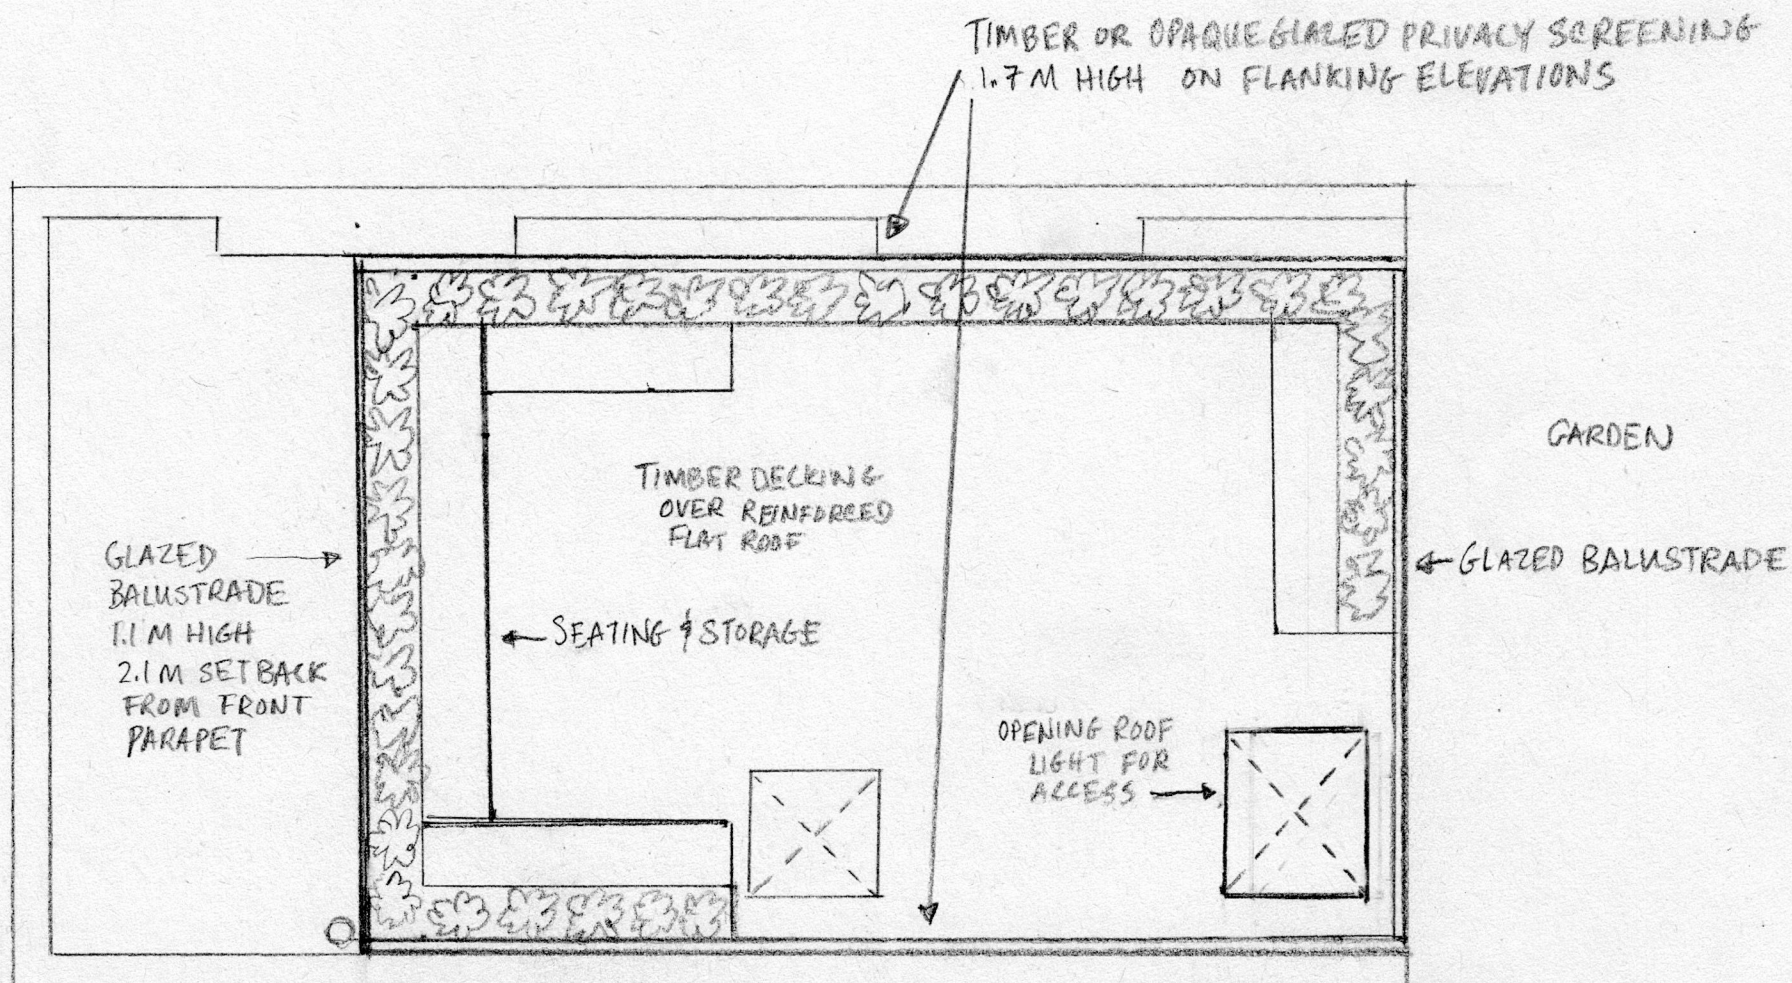

SCALE 1:100 @ A3

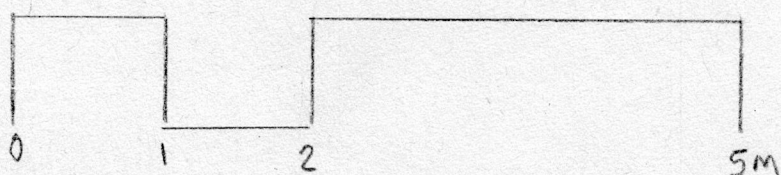

PROPOSED ROOF & 2nd FLOOR PLAN
53B GAISFORD ST NWS 2EB