

KEY PLAN
 nts

REV	Description	Date
D	REVISED FOR PLANNING	06.12.2017
C	REVISED FOR PLANNING	27.11.2017
B	ISSUED FOR INFO	23.10.2016
A	ISSUED FOR INFO	30.07.2016

Scale 1:50
 Size A3
 Drawn by ET

Client
JONATHAN MORLEY



Project
**20 ALBERT TERRACE MEWS,
 NW1**

Title
**PROPOSED GROUND
 FLOOR PLAN**

File name 15003_1100
 Rev **D**

Status
PLANNING



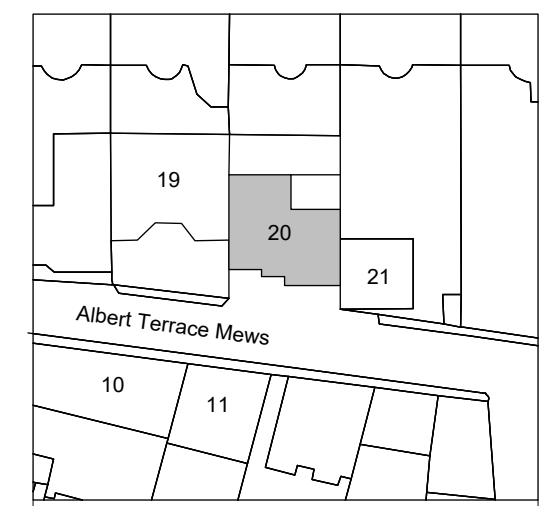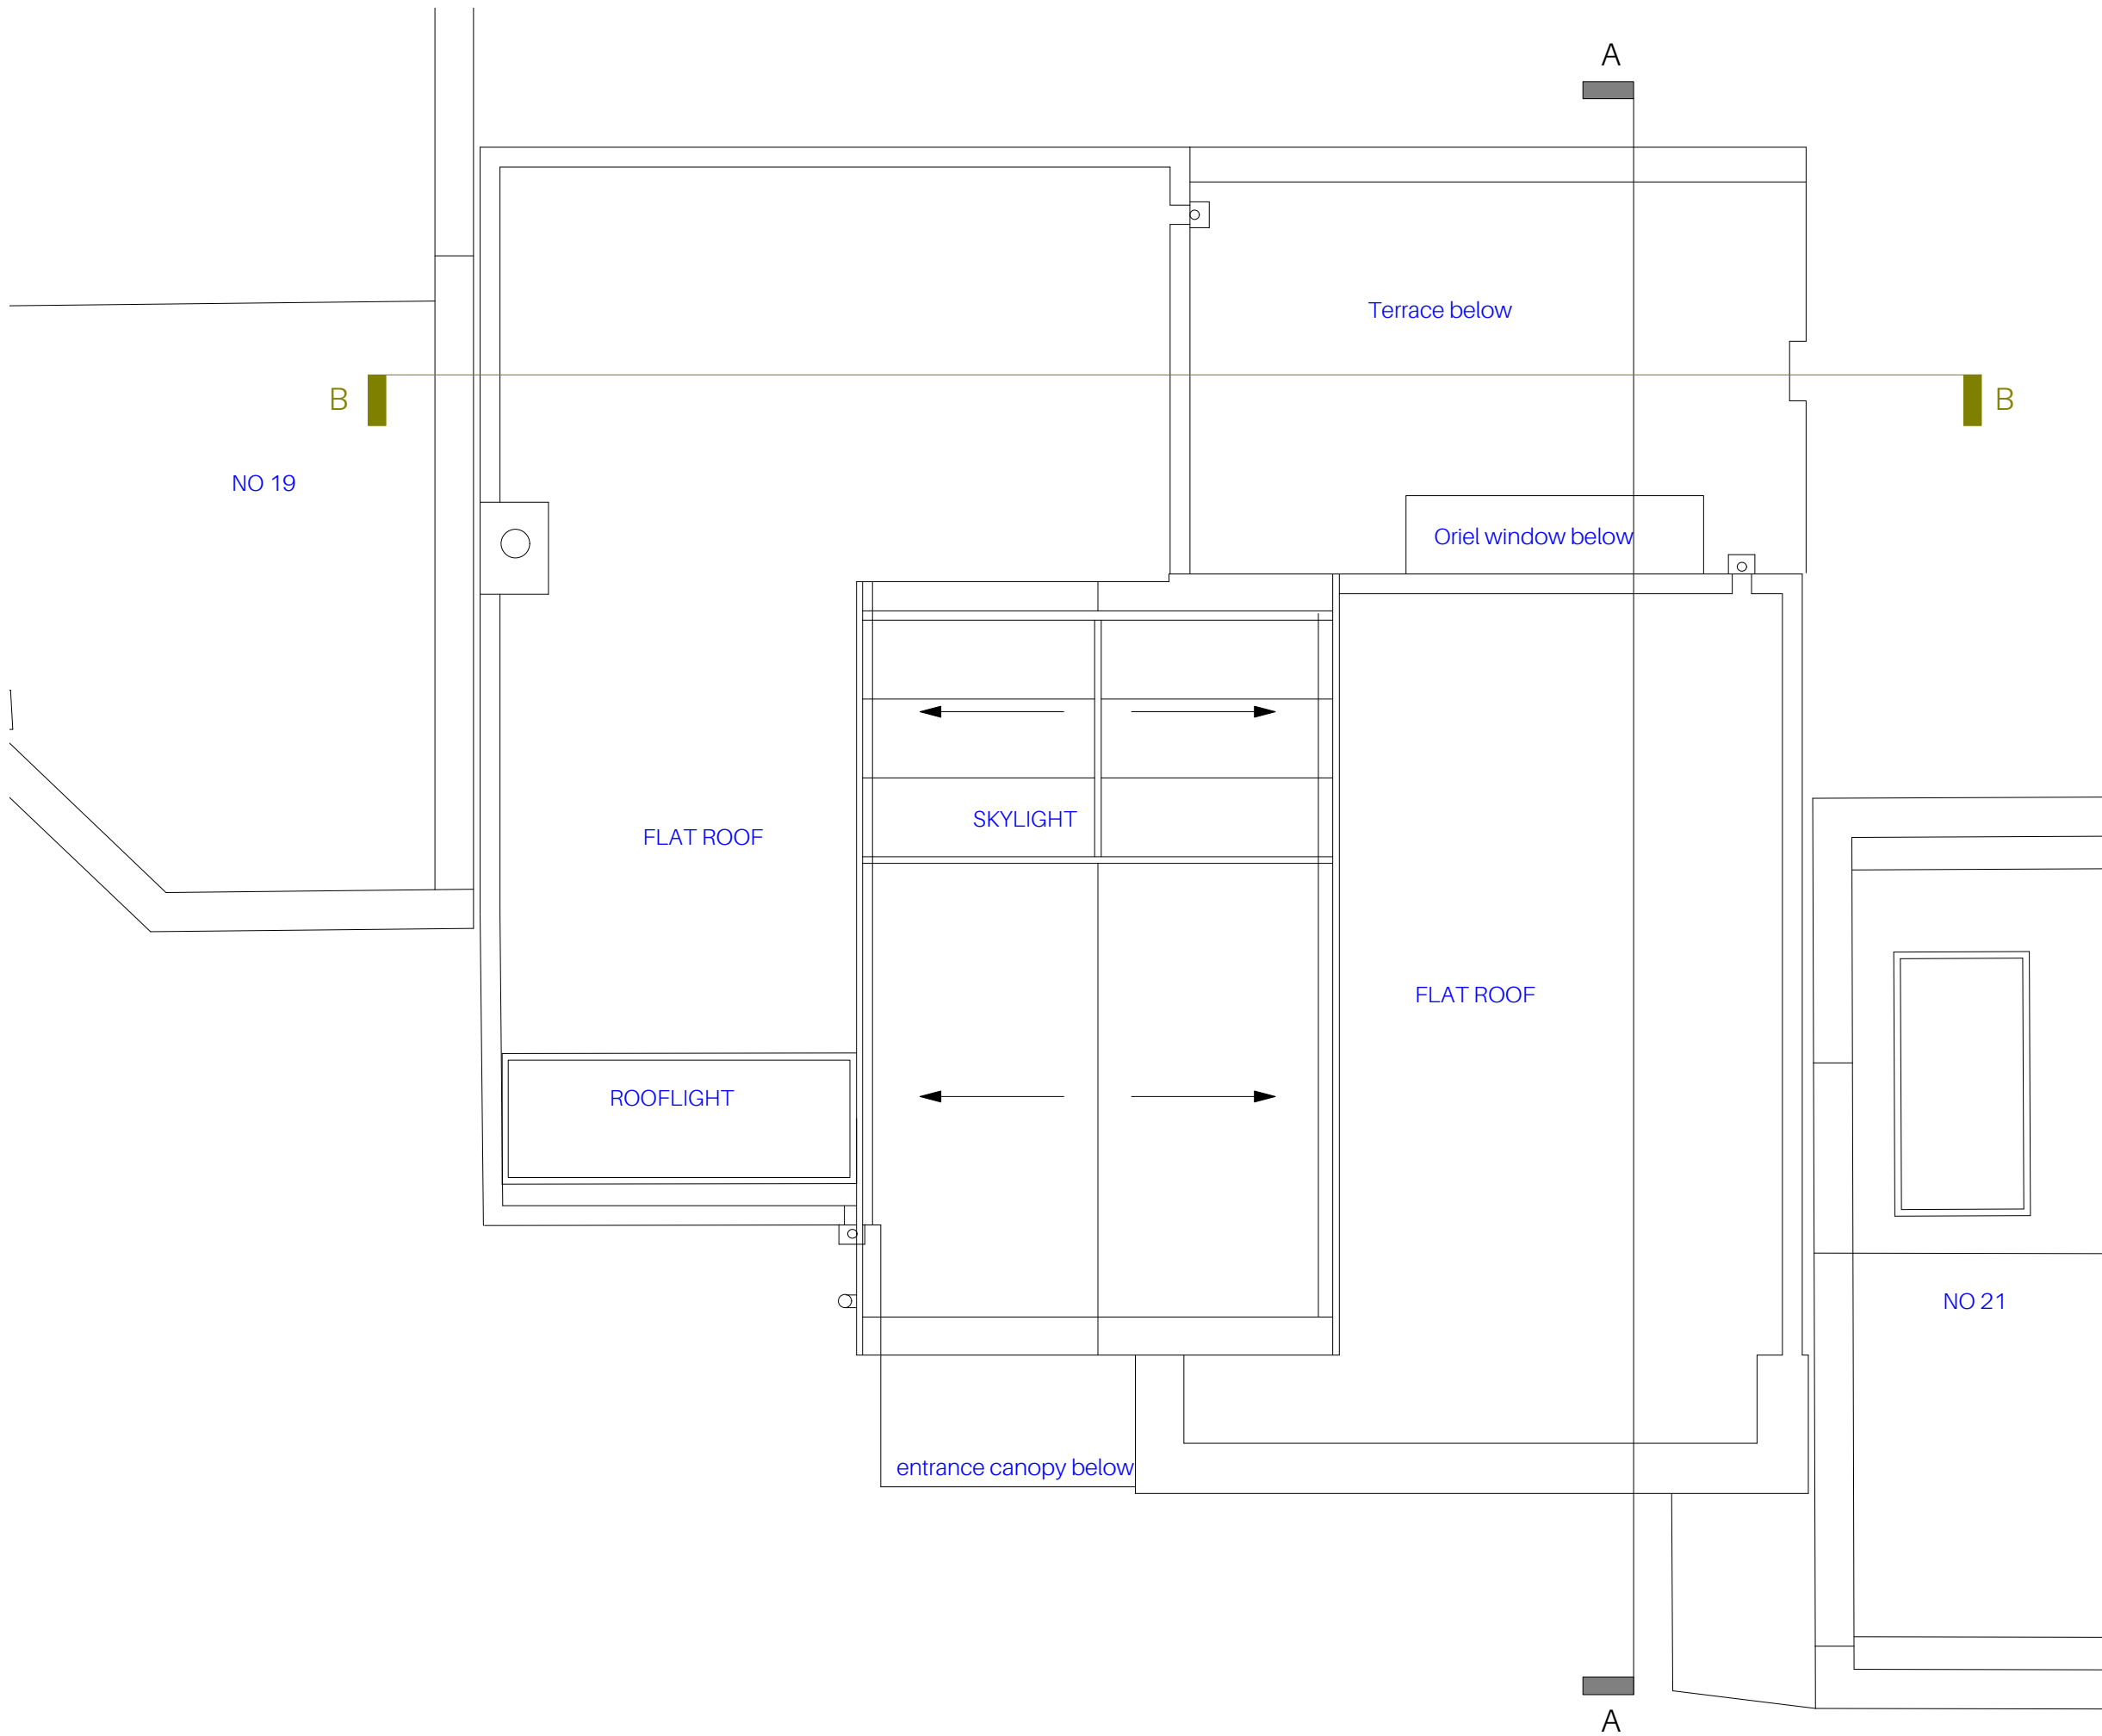

KEY PLAN
nts

REV	Description	Date
B	ISSUED FOR INFO	23.10.2016
A	ISSUED FOR PLANNING	30.07.2016

Scale	1:50
Size	A3
Drawn by	ET

Client
JONATHAN MORLEY



Project
**20 ALBERT TERRACE MEWS,
NW1**

Title
**PROPOSED ROOF
PLAN**

File name	15003_1102	Rev	B
-----------	------------	-----	----------

Status
PLANNING



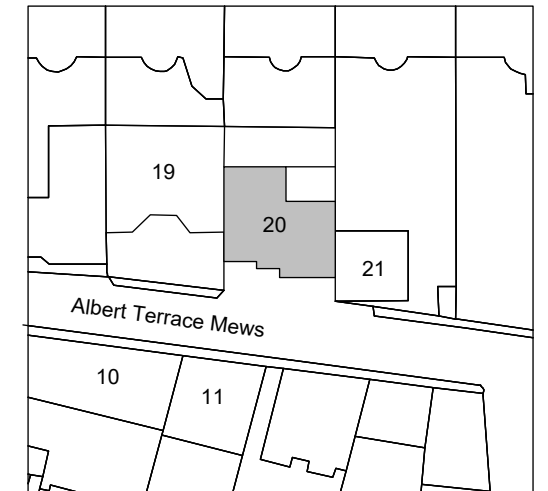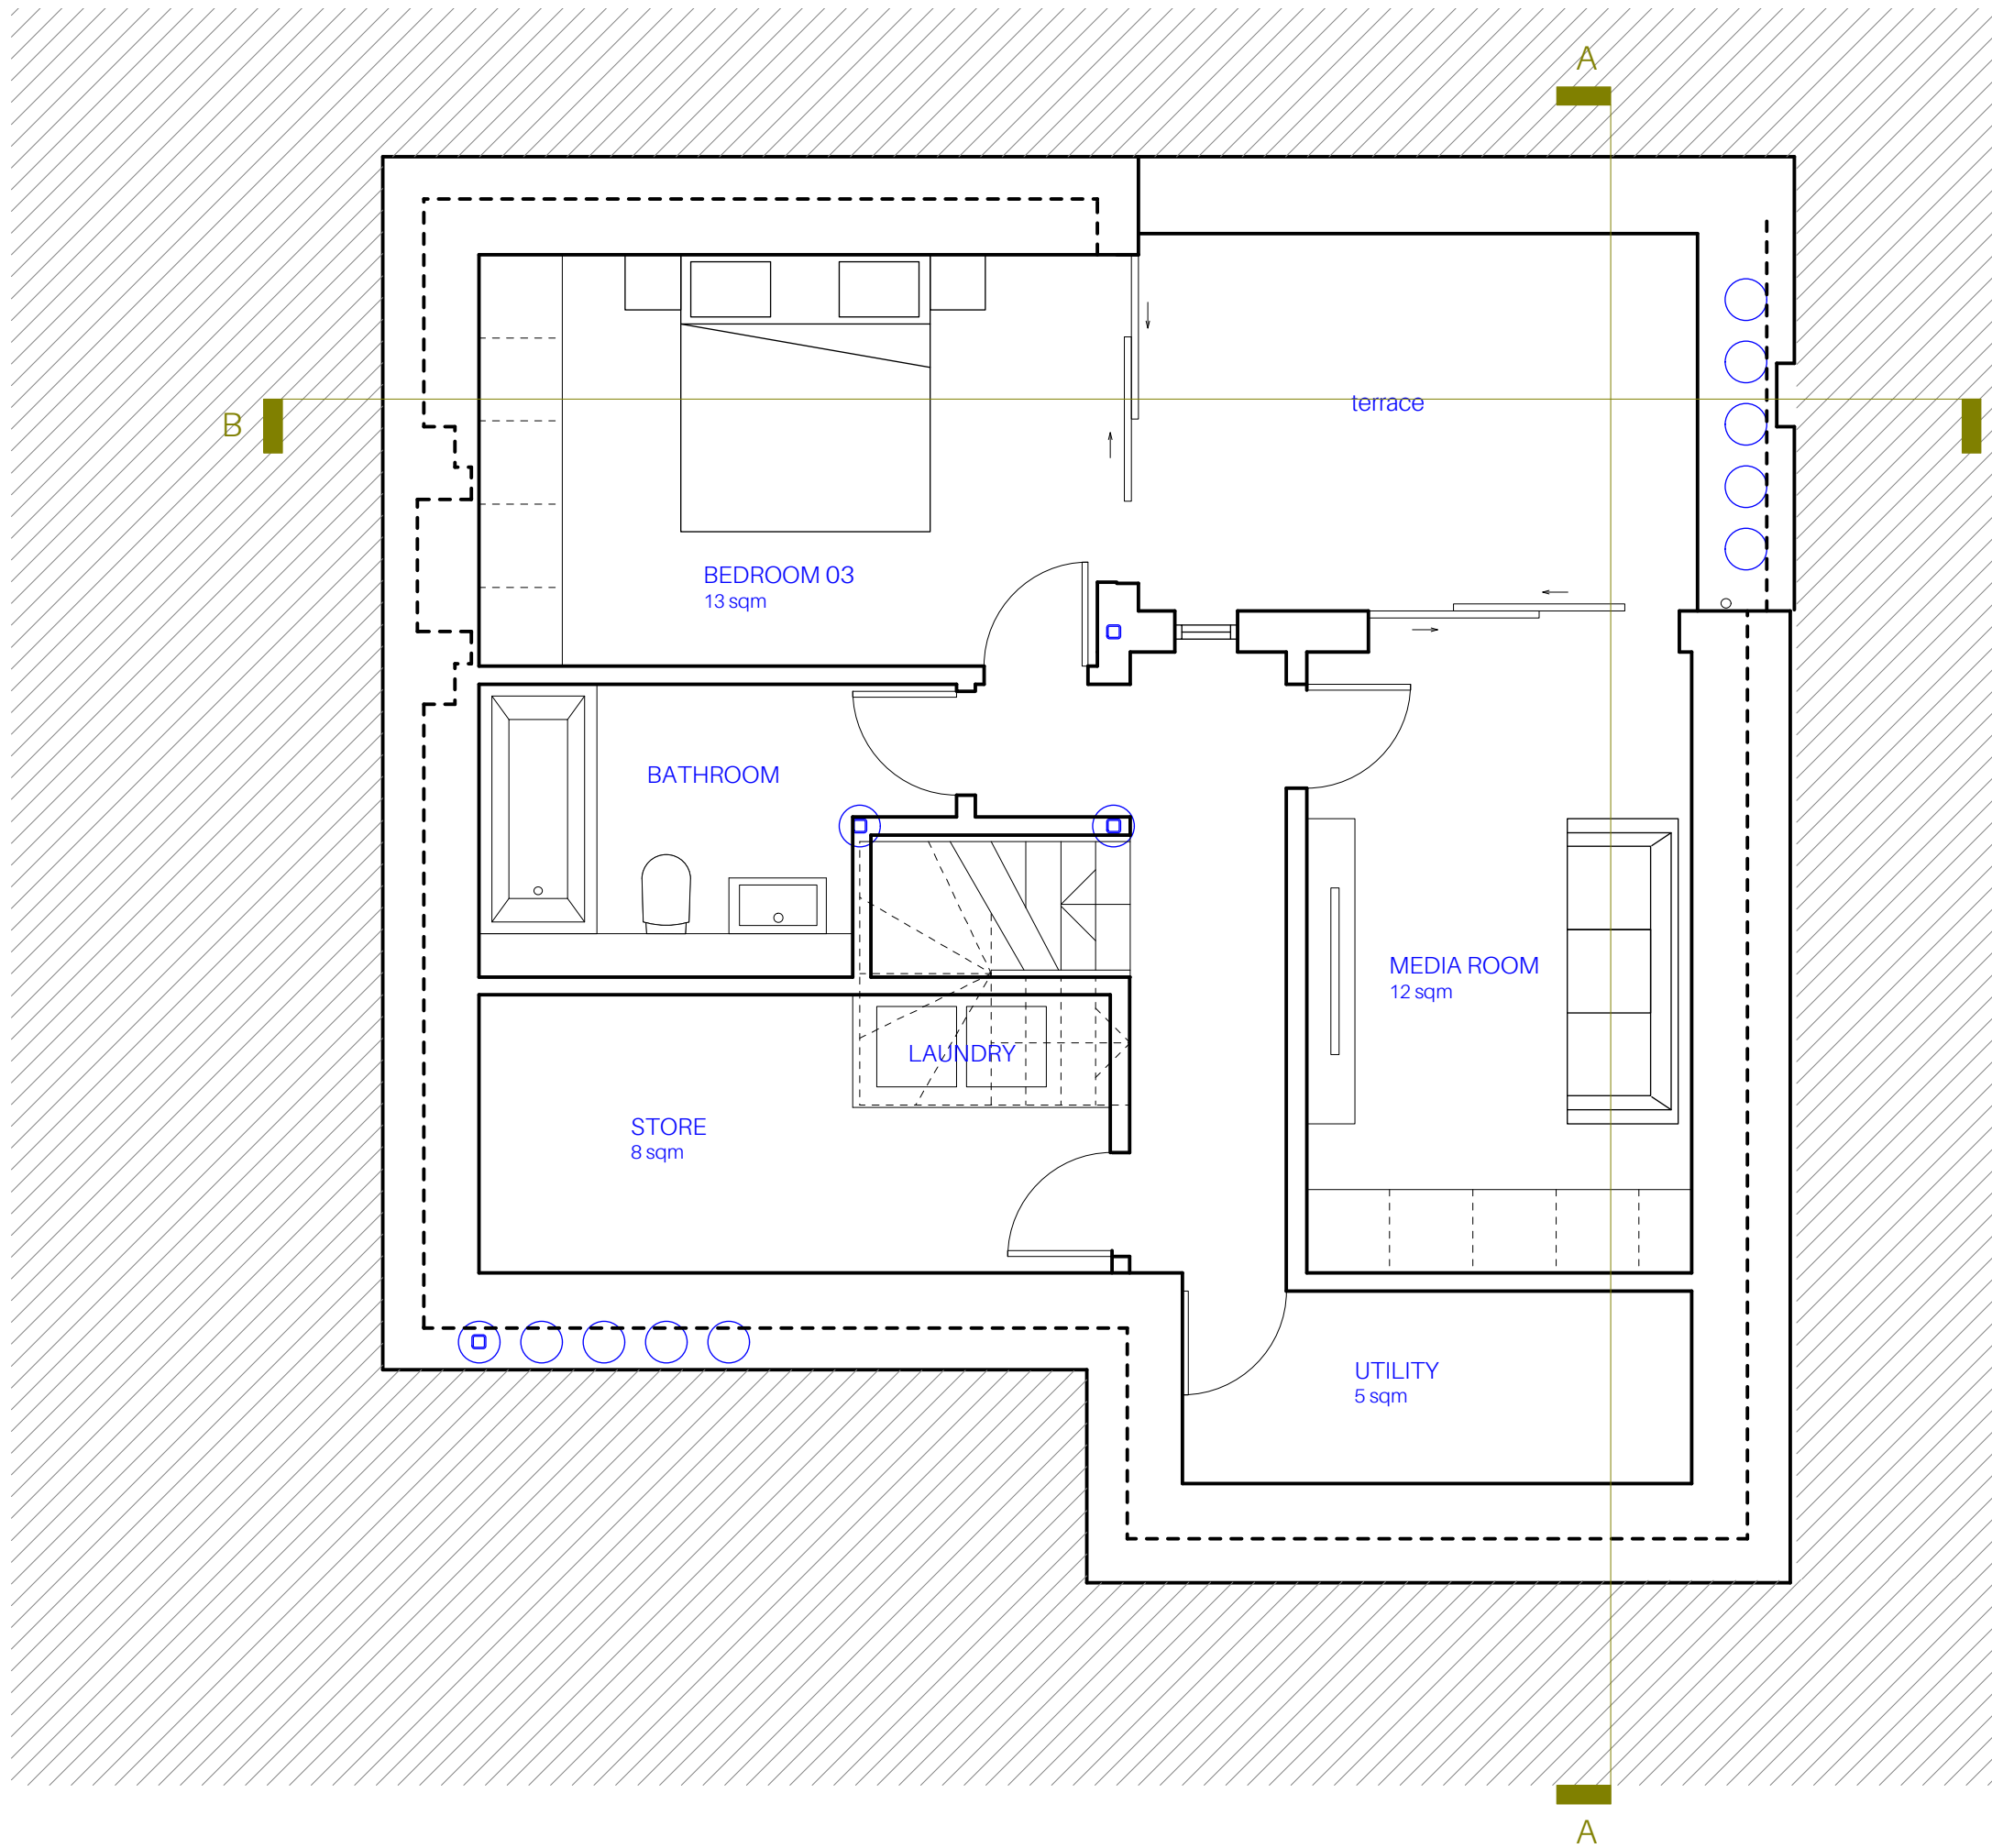


KEY PLAN
nts




C	REVISED FOR PLANNING	27.11.2017
B	ISSUED FOR INFO	23.10.2016
A	ISSUED FOR PLANNING	30.07.2016
REV	Description	Date
	Scale	1:50
	Size	A3
	Drawn by	ET
Client	JONATHAN MORLEY	
Project	20 ALBERT TERRACE MEWS, NW1	
Title	PROPOSED BASEMENT FLOOR PLAN	
File name	15003_1103	Rev C
Status	PLANNING	



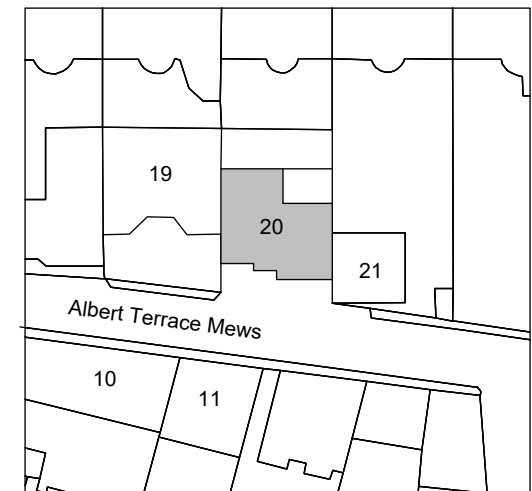

KEY PLAN
nts

 

C	ISSUED FOR PLANNING	06.12.2017
B	ISSUED FOR INFO	23.10.2016
A	ISSUED FOR PLANNING	30.07.2016

REV	Description	Date
	Scale	1:50
	Size	A3
	Drawn by	ET

Client
JONATHAN MORLEY

Project
**20 ALBERT TERRACE MEWS,
NW1**

Title
PROPOSED SECTION A

File name 15003_1200	Rev C
-------------------------	-----------------



Status
PLANNING

ALBERT TERRACE MEWS

APPLICATION SITE

20 PRINCE ALBERT ROAD



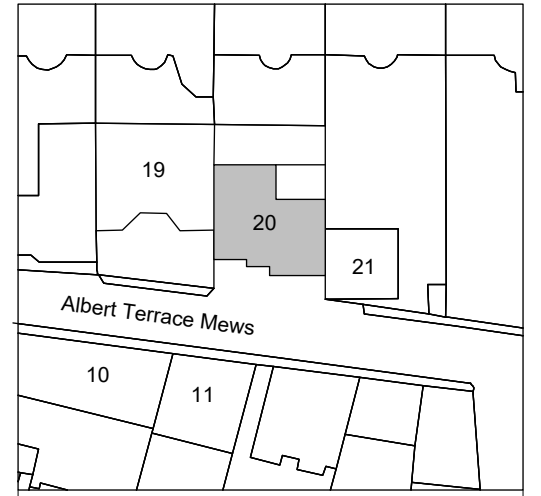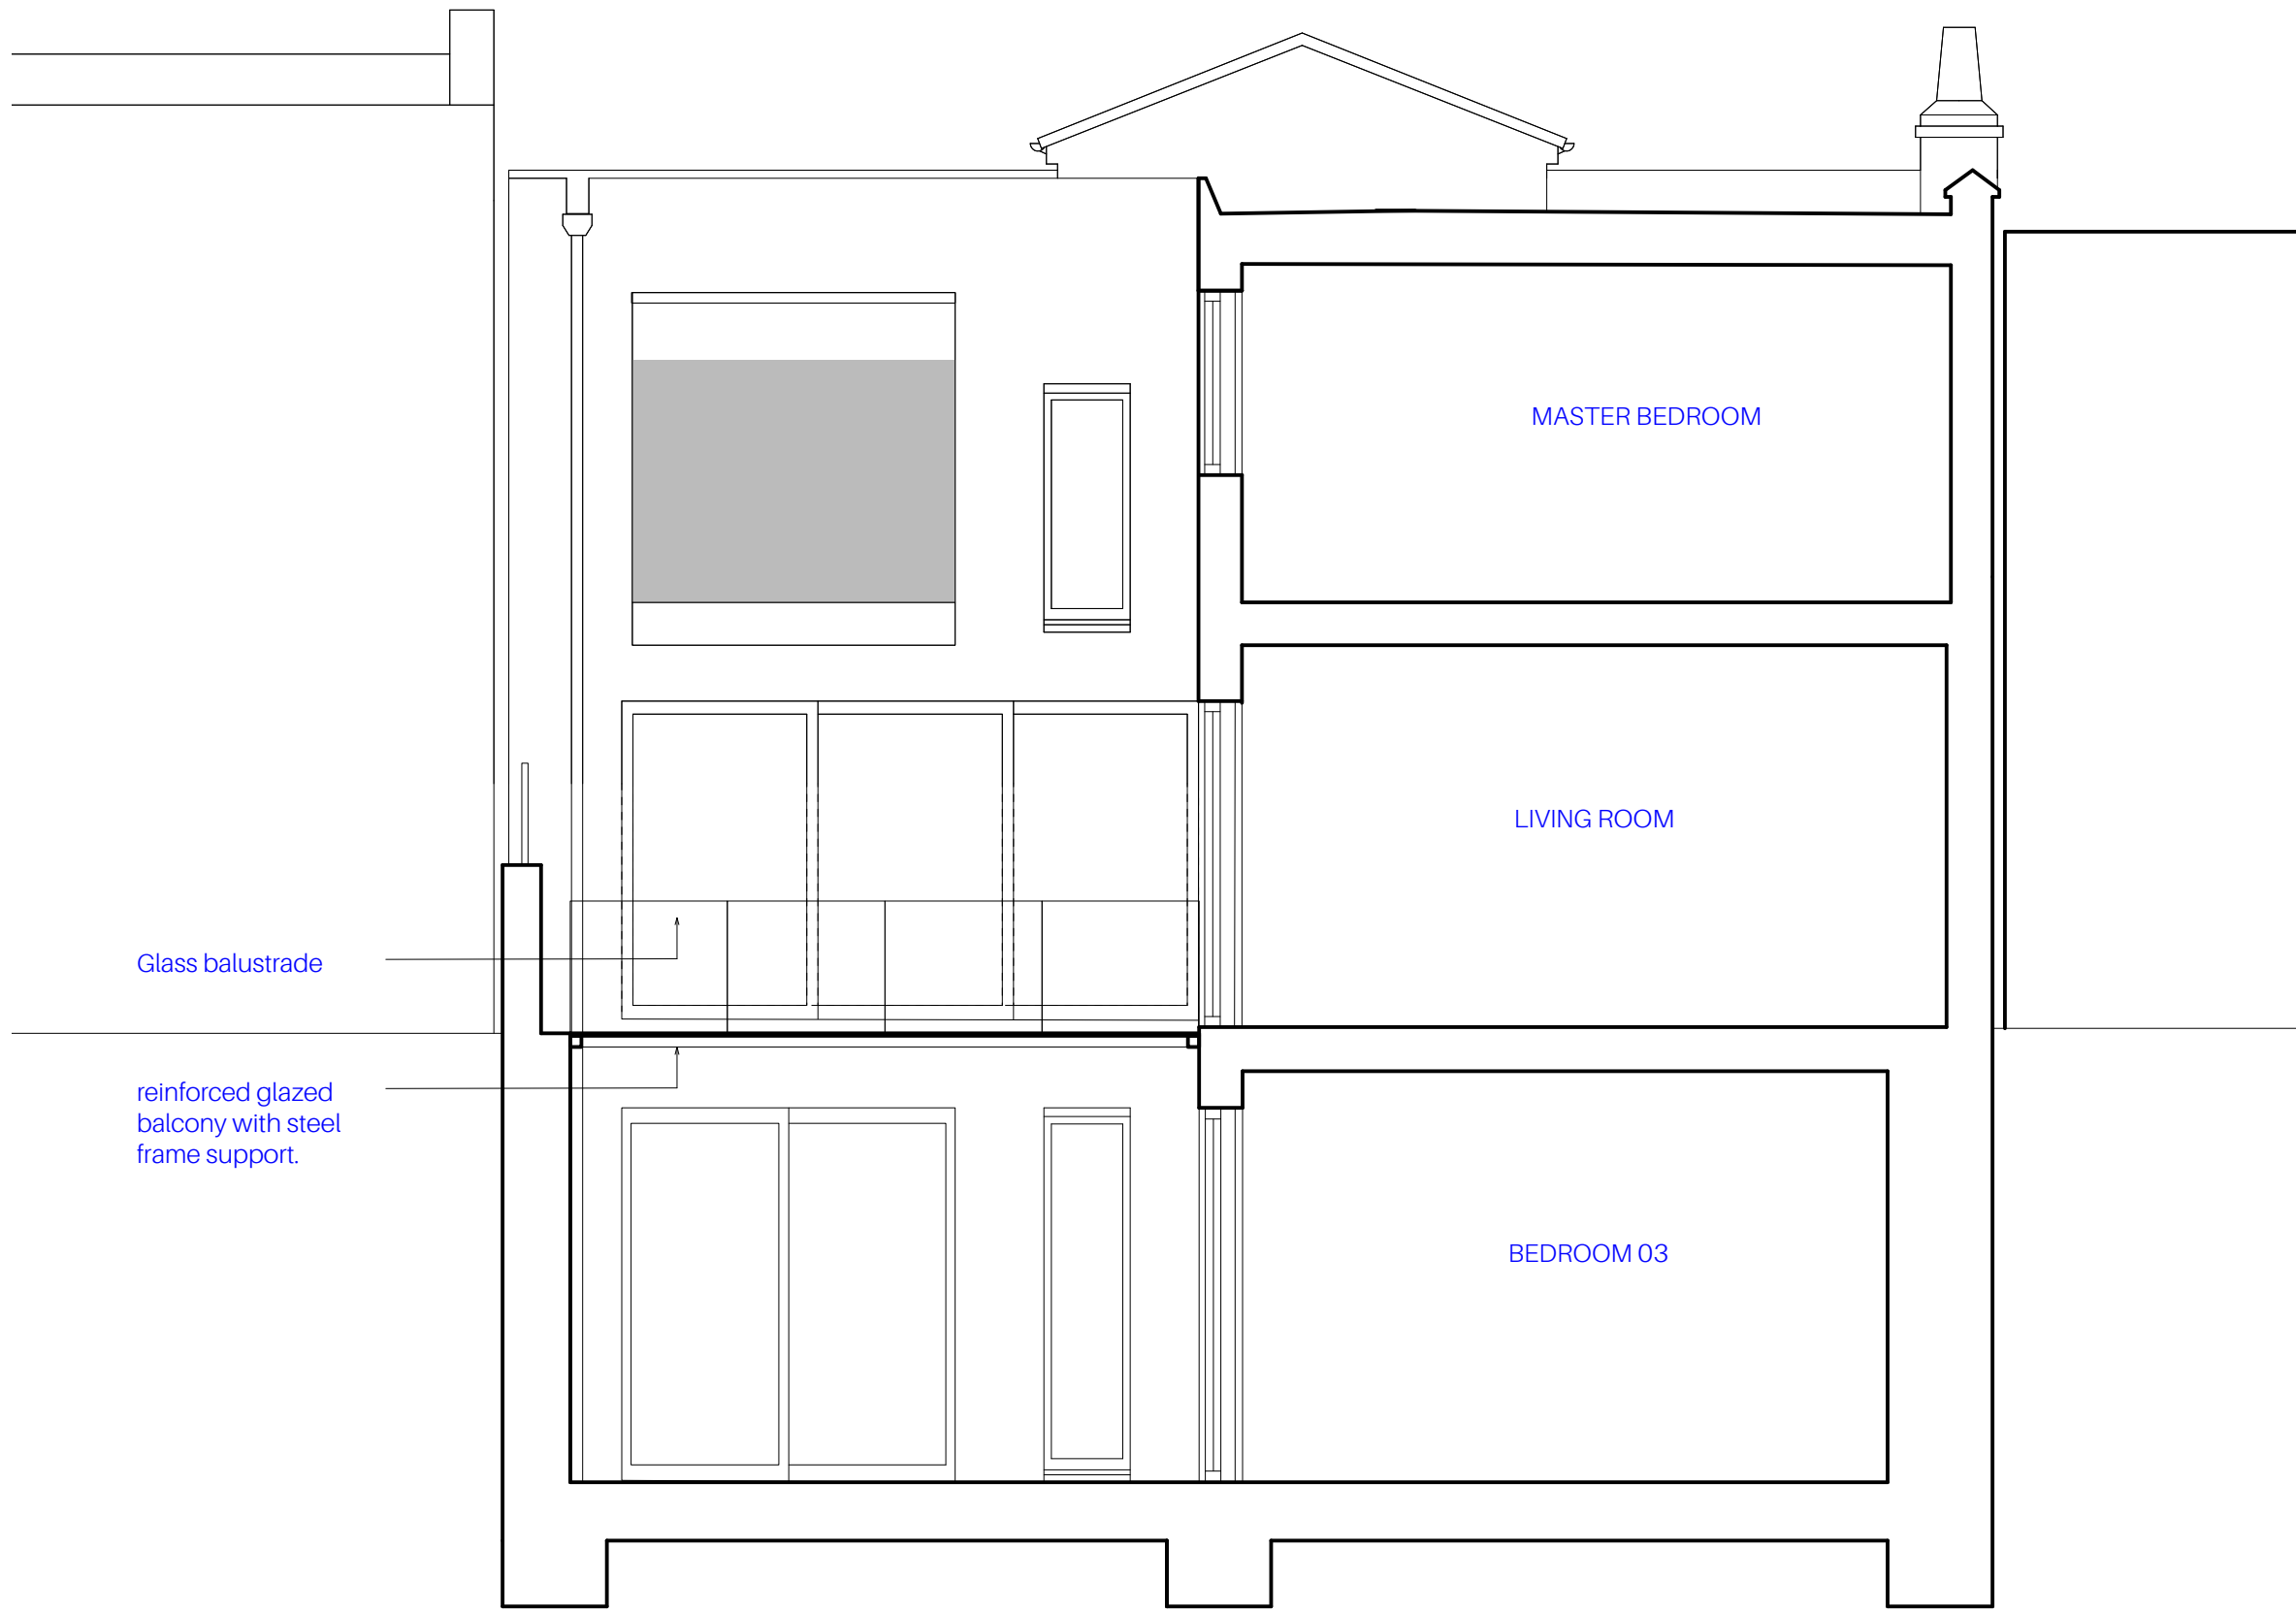

A	REVISED FOR PLANNING	06.12.2017
REV	Description	Date
	Scale	1:50
	Size	A3
	Drawn by	ET

Client
JONATHAN MORLEY

Project
**20 ALBERT TERRACE MEWS,
NW1**

Title
PROPOSED SECTION B

File name 15003_1201	Rev A
--------------------------------	-----------------

Status
PLANNING


NO.21 APPLICATION SITE NO.19






CANOPY OVER ENTRANCE
 GLAZED ENTRANCE DOOR
 WINDOW
 BIN SHED

19 ALBERT TERRACE MEWS APPLICATION SITE 21 ALBERT TERRACE MEWS

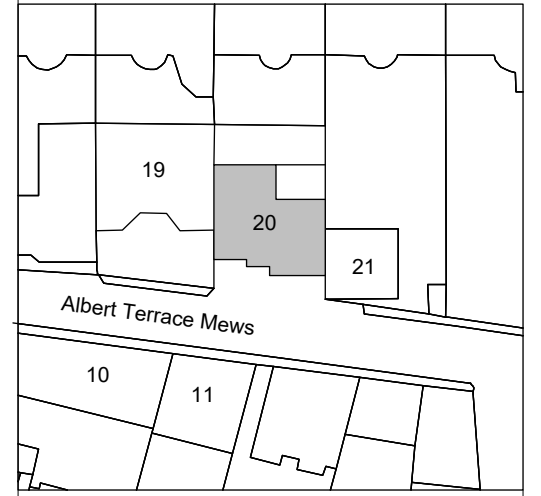

KEY PLAN
 nts

 

B	ISSUED FOR INFO	23.10.2016
A	ISSUED FOR PLANNING	30.07.2016

REV	Description	Date
	Scale	1:100
	Size	A3
	Drawn by	ET


Client
JONATHAN MORLEY


Project
**20 ALBERT TERRACE MEWS,
 NW1**

Title
**PROPOSED NORTH
 ELEVATION**

File name	15003_1300	Rev	B
-----------	------------	-----	----------

Status
PLANNING

 


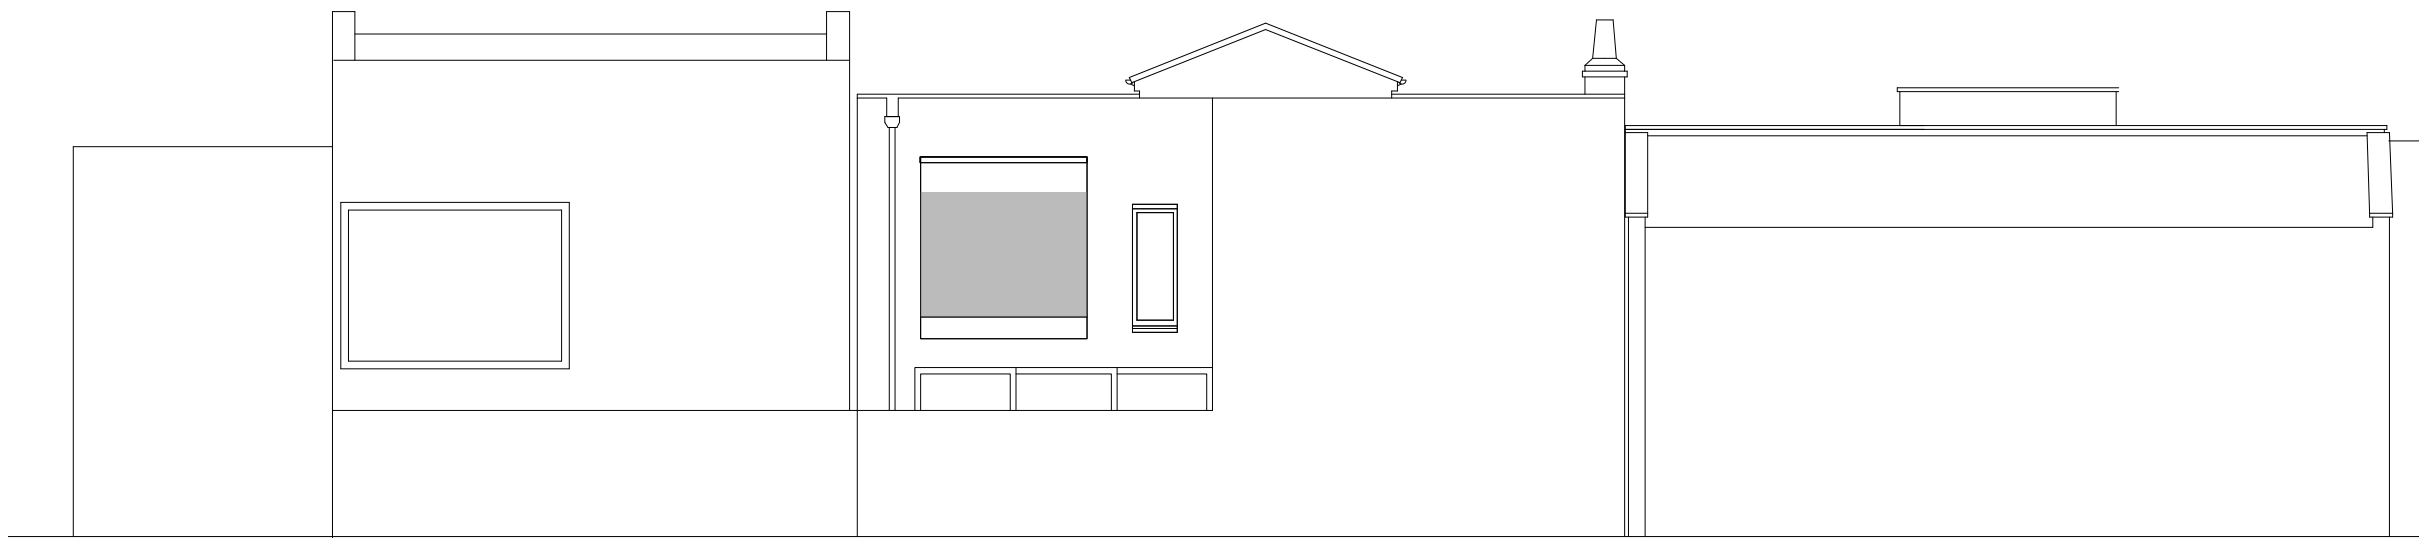

21 ALBERT TERRACE MEWS

APPLICATION SITE

19 ALBERT TERRACE MEWS

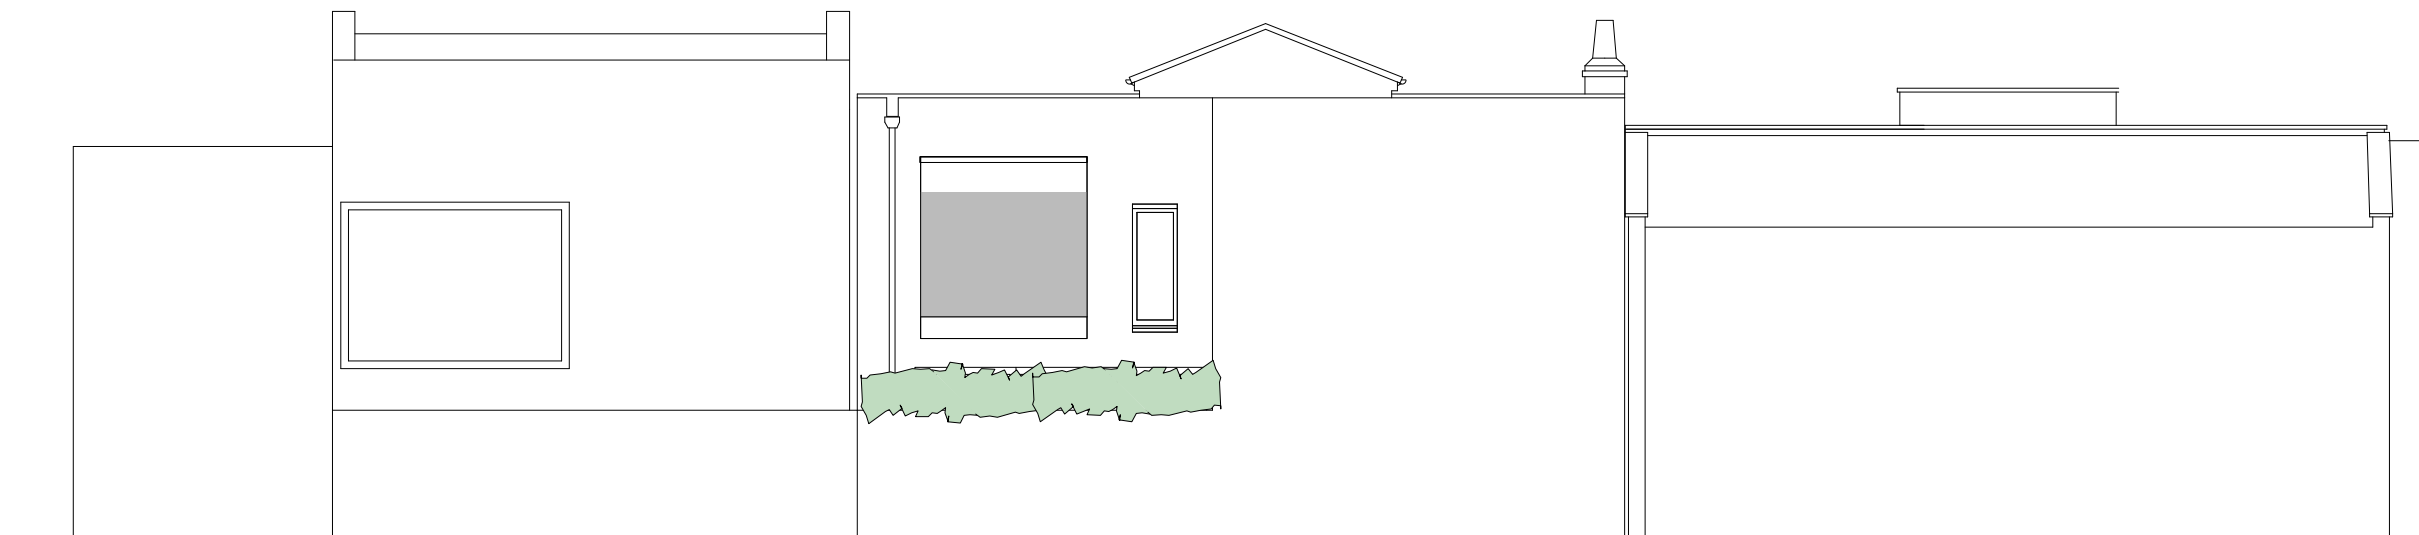


PROPOSED SOUTH ELEVATION WITH EXISTING TIMBER TRELLIS & PLANTING

21 ALBERT TERRACE MEWS

APPLICATION SITE

19 ALBERT TERRACE MEWS

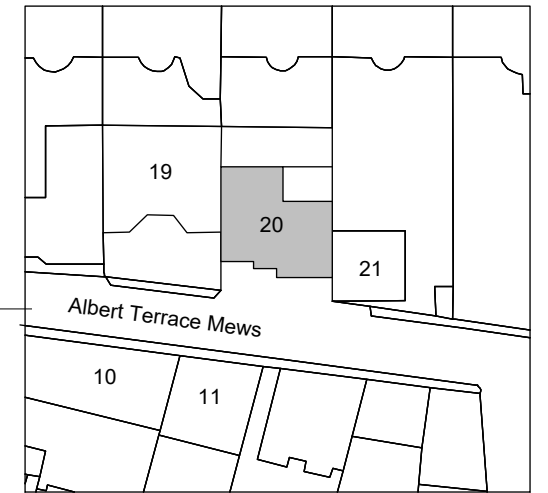

KEY PLAN
nts



B	ISSUED FOR INFO	23.10.2016
A	ISSUED FOR PLANNING	30.07.2016

REV	Description	Date
	Scale	1:100
	Size	A3
	Drawn by	ET

Client	JONATHAN MORLEY
--------	-----------------

Project	20 ALBERT TERRACE MEWS, NW1
---------	--------------------------------

Title	PROPOSED SOUTH ELEVATION
-------	-----------------------------

File name	15003_1301	Rev	B
-----------	------------	-----	----------

Status	PLANNING
--------	----------

