



EXISTING ELEVATIONS

WEST ELEVATION

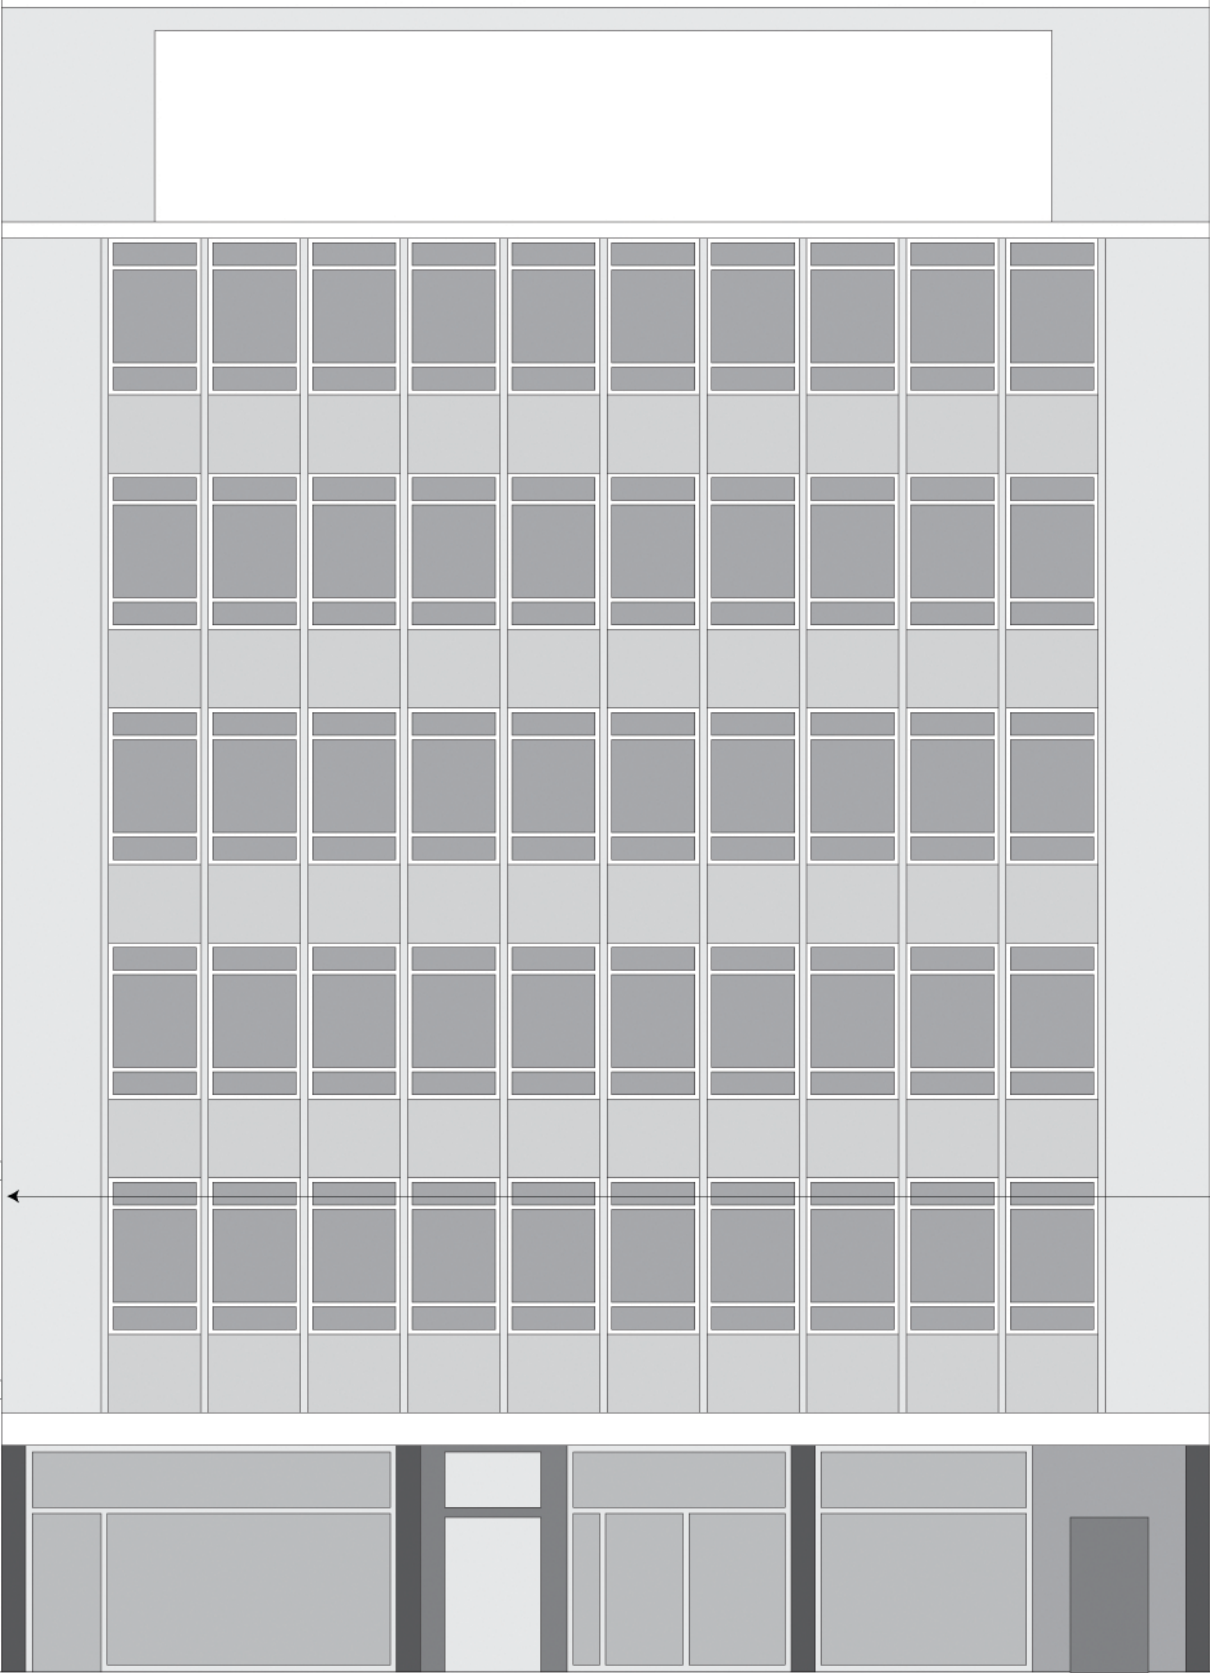

NORTH ELEVATION

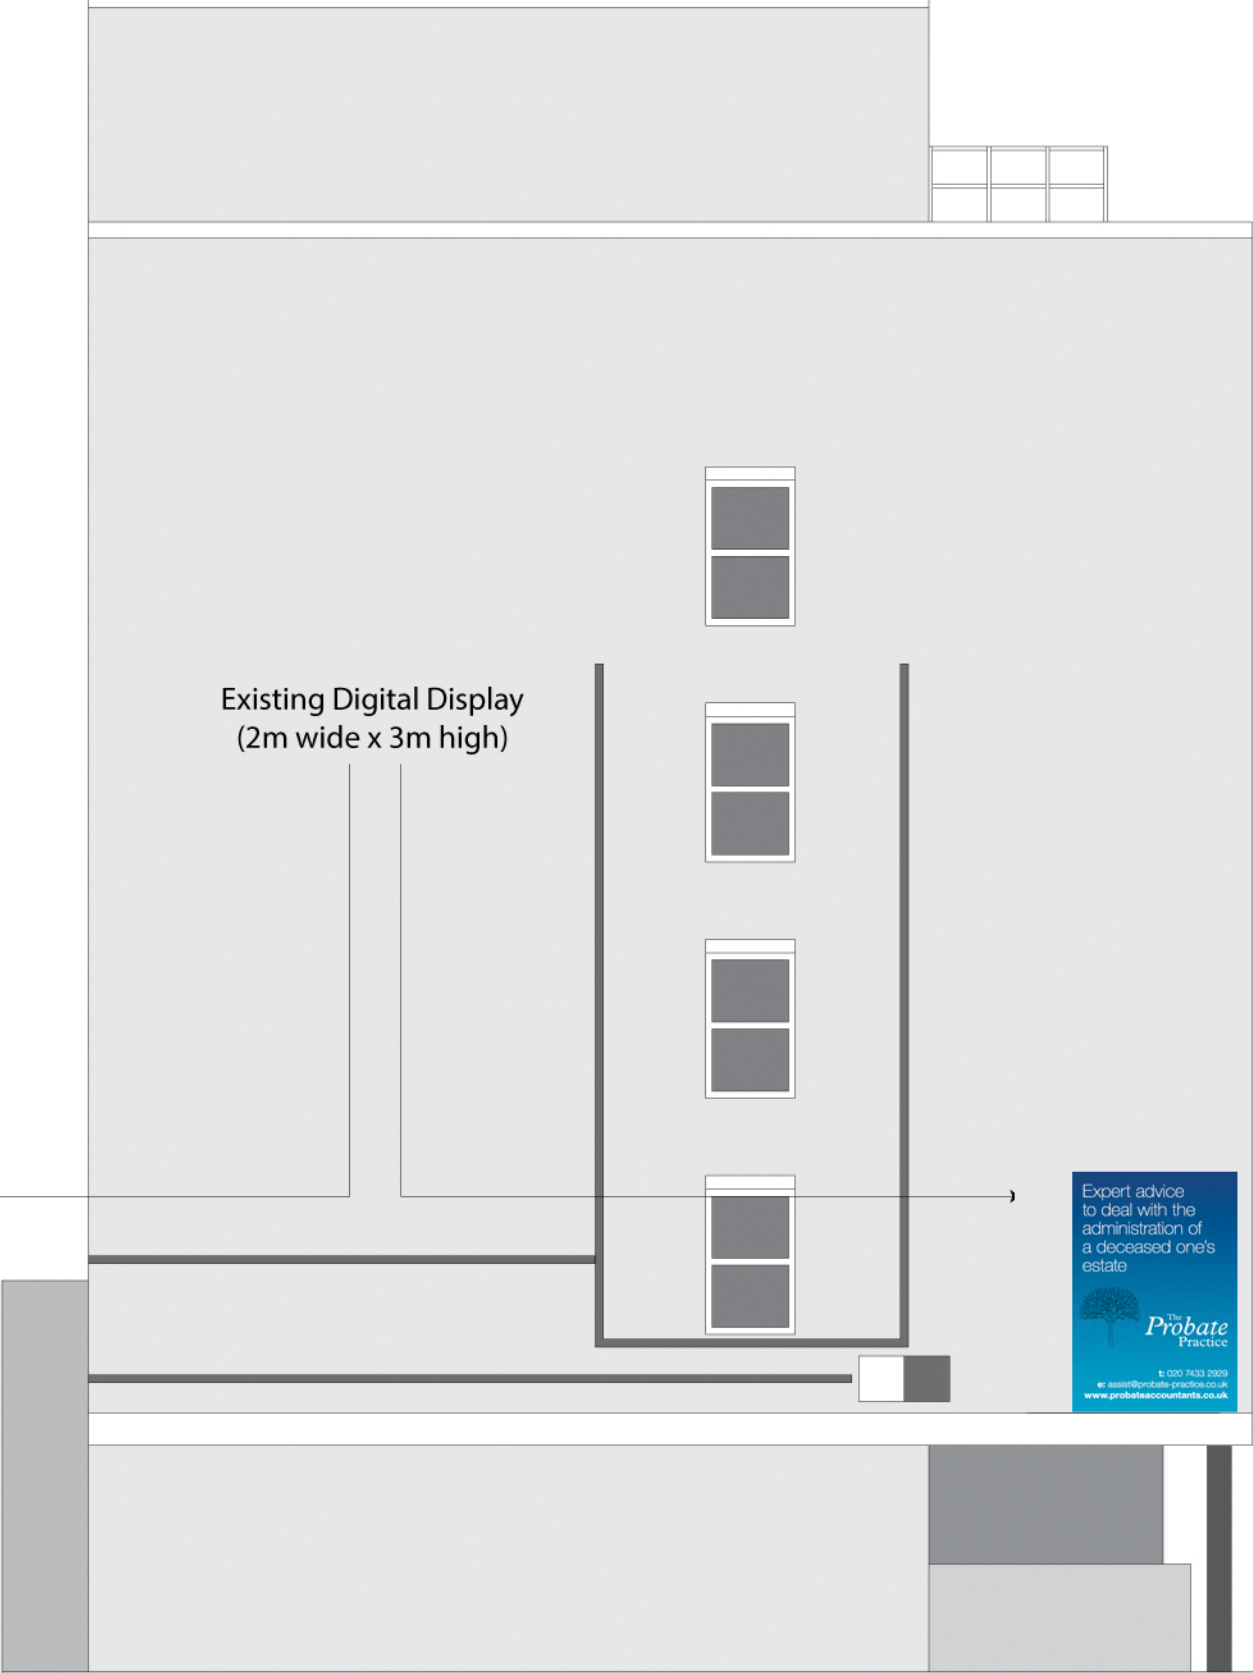

FINCHLEY ROAD

FINCHLEY ROAD

Site:
124 Finchley Rd, London NW3 5HT

Dwg Title:
Existing Elevations

Proposal:
Advertising Display

Date:
23 January 2018

Dwg No:
PY3293/001

Scale: 1:100@A3

