


ROOF PLAN: PROPOSED EXTENSION scale 1:50

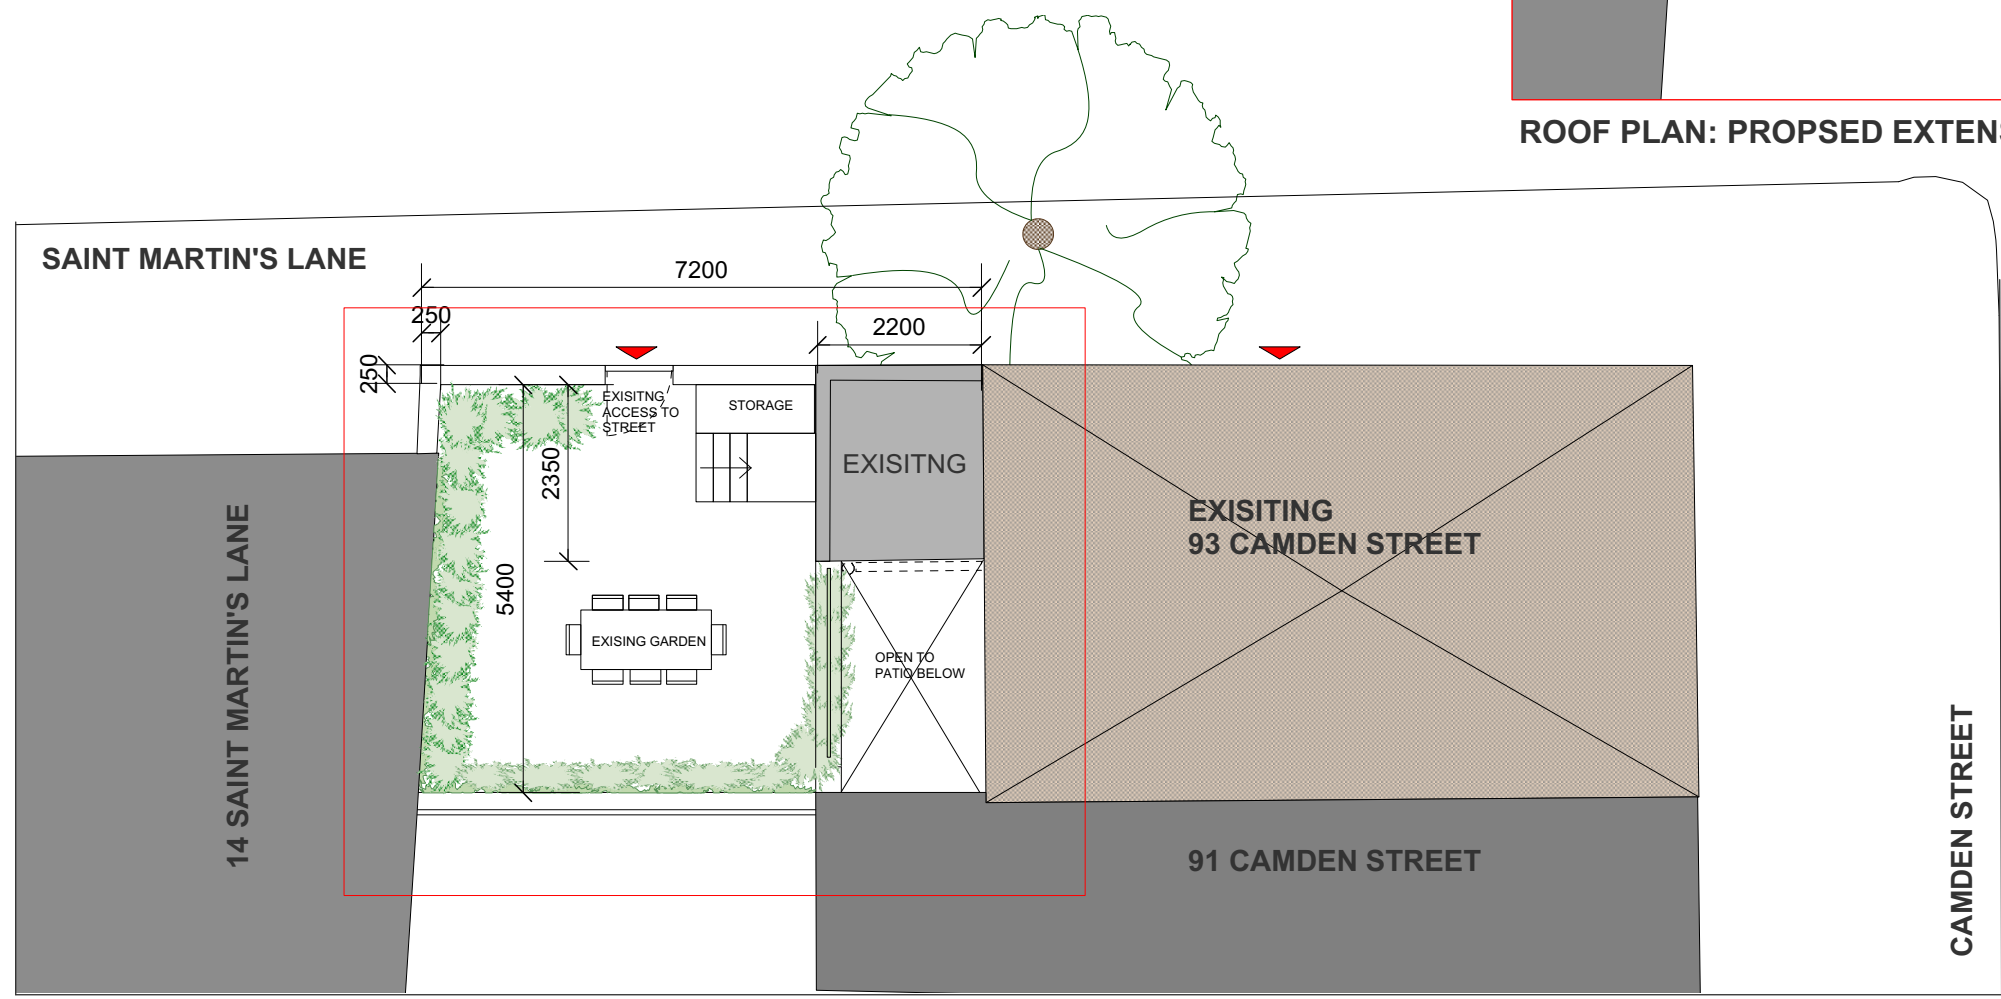

ROOF PLAN scale 1:100

PLANNING
29/01/18 For Planning
93 CAMDEN STREET
P1.02 EXISTING PLAN: ROOF
Scale 1:100@A3
Naomi de Graaf 93 Camden St Ground Floor London NW1 0HP