


(B/P2.02) ROOF PLAN: PROPOSED EXTENSION scale 1:50

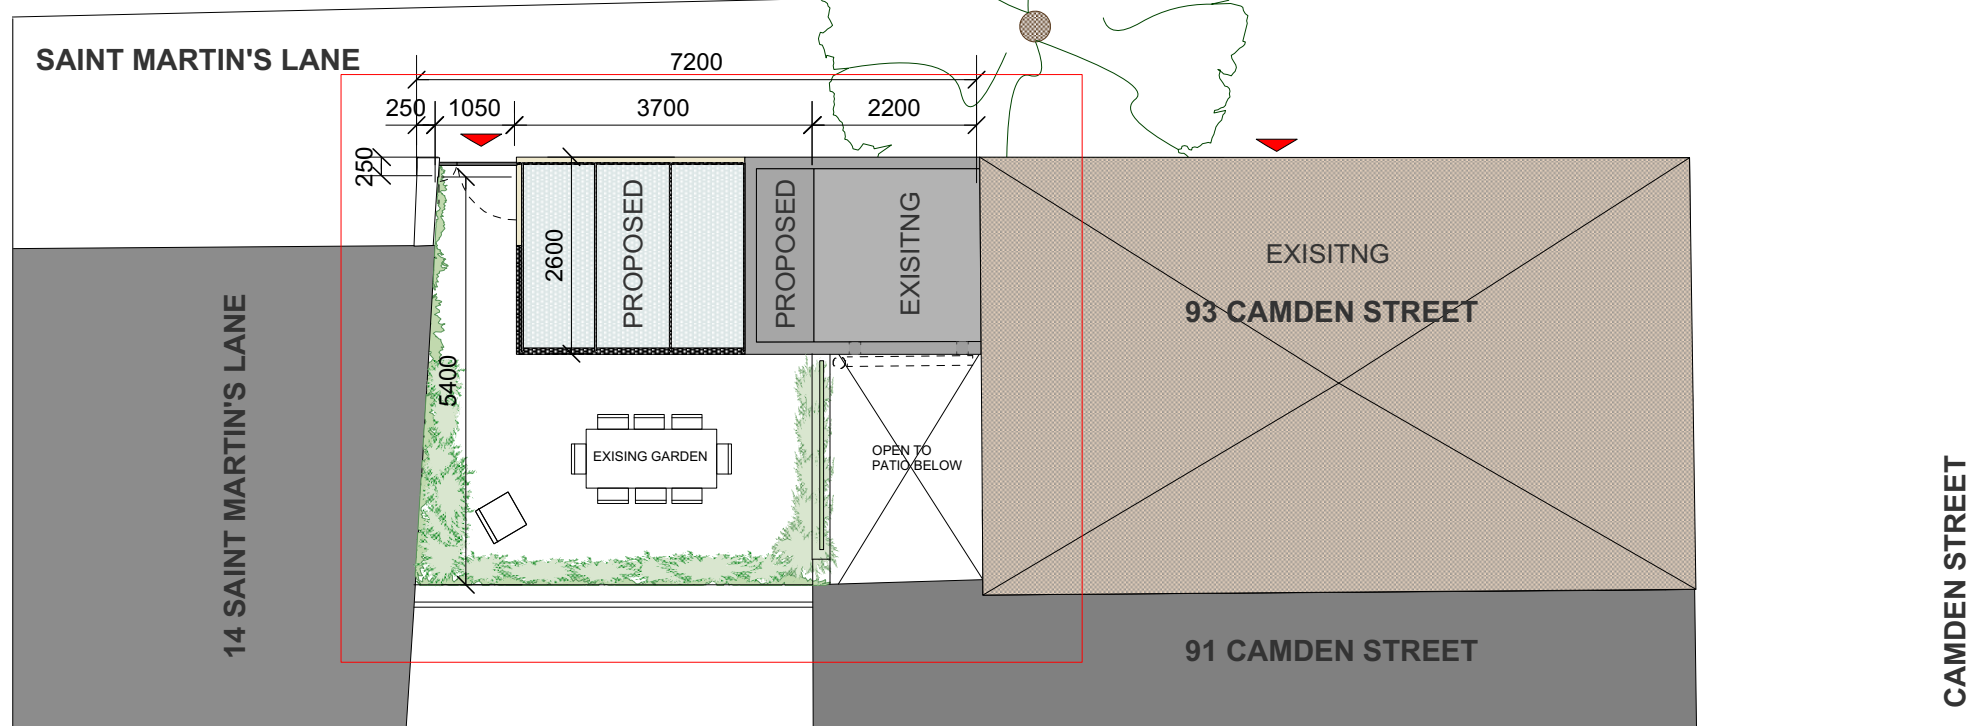

(A/P2.02) ROOF PLAN WITH PROPOSED EXTENSION scale 1:100

PLANNING
29/01/18 Planning
93 CAMDEN STREET
P2.02
PROPOSED PLAN: ROOF
Scale 1:100@A3
Naomi de Graaf Ground Floor 93 Camden St London NW1 0HP