


(A/2.22) BUILDING SECTION: WEST-EAST scale 1:100

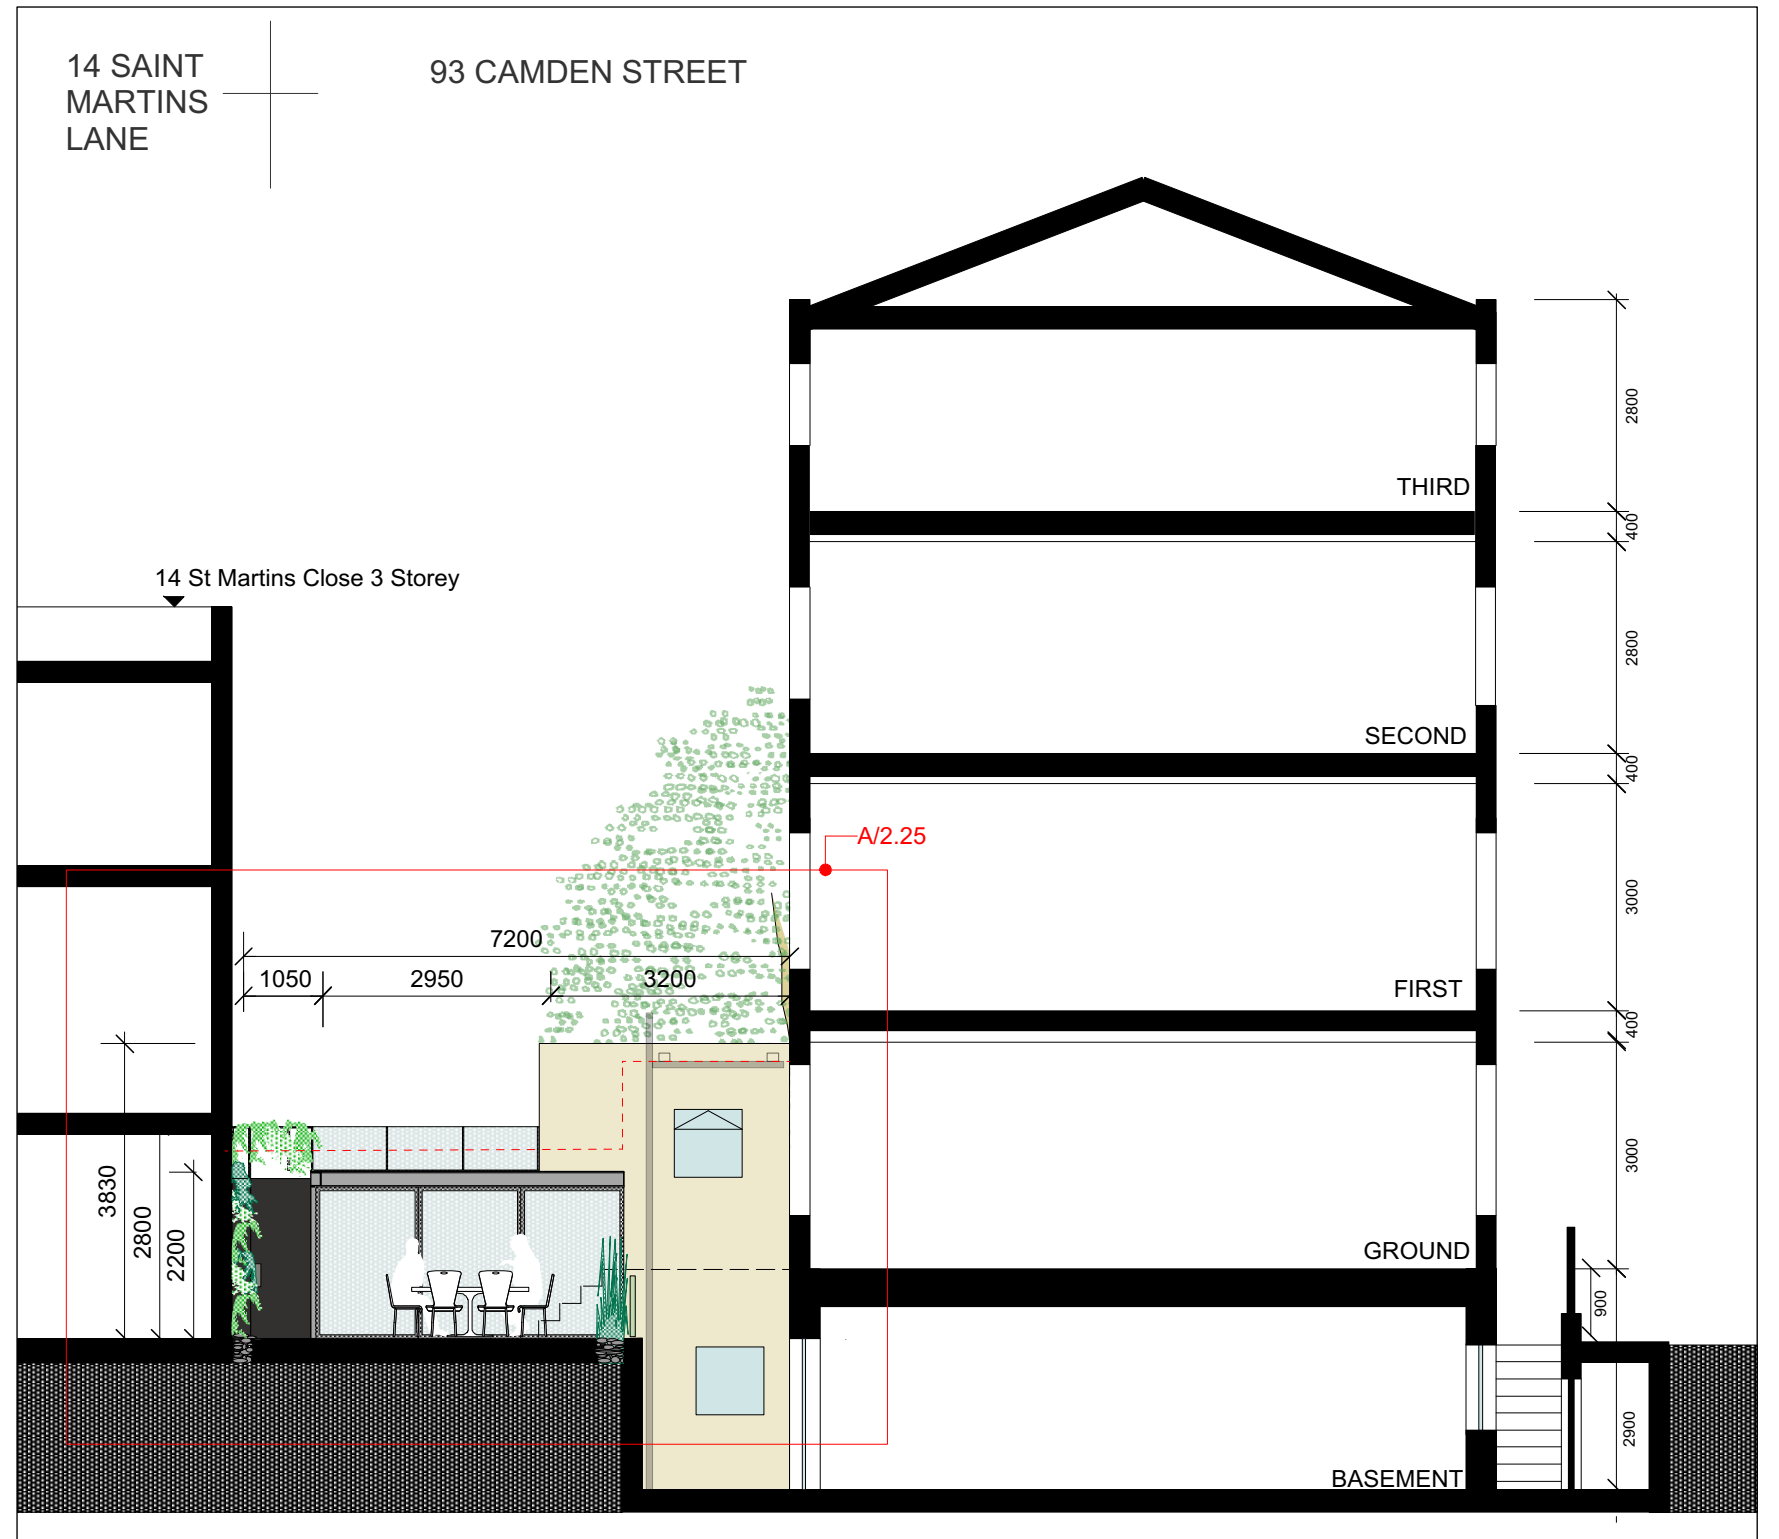

B/2.22) GARDEN SECTION: SOUTH ELEVATION scale 1:100

PLANNING
29/01/18 For Planning
93 CAMDEN STREET
P2.23
PROPOSED ELEVATION & SECTIONS BB & CC
Scale 1:100@A3
Naomi de Graaf 93 Camden St Ground Floor London NW1 0HP