



CONSTRUCTION NOTE:	
DO NOT SCALE FROM THIS DRAWING.	
DO NOT USE ANY AREAS INDICATED FOR EITHER VALUATION, PURCHASE SALE OR ANY OTHER FORM OF LEGALLY BINDING CONTRACT.	
DO NOT REPRODUCE ANY PART OF THIS DRAWING WITHOUT PRIOR WRITTEN CONSENT. THIS DRAWING REMAINS THE COPYRIGHT OF ACKROYD + ASSOCIATES LTD.	
	DO NOT SCALE FROM THIS DRAWING. DO NOT USE ANY AREAS INDICATED FOR EITHER VALUATION, PURCHASE SALE OR ANY OTHER FORM OF LEGALLY BINDING CONTRACT. DO NOT REPRODUCE ANY PART OF THIS DRAWING WITHOUT PRIOR WRITTEN CONSENT. THIS DRAWING


_	72 Maresfield Gardens			Existing Basement Floor Plan								
				Scal	1:10			A3	^{Dwg No.} 0158-001	Rev -		
	Created		Current Stage	Rev	Drwn	Chkd	Date	Comr	ment			
	Drawn Date May-17		Planning						FOR PLANNING			





CONSTRUCTION NOTE:							
DO NOT SCALE FROM THIS DRAWING.							
DO NOT USE ANY AREAS INDICATED FOR EITHER VALUATION, PURCHASE SALE OR ANY OTHER FORM OF LEGALLY BINDING CONTRACT.							
DO NOT REPRODUCE ANY PART OF THIS DRAWING WITHOUT PRIOR WRITTEN CONSENT. THIS DRAWING REMAINS THE COPYRIGHT OF ACKROYD + ASSOCIATES LTD.							


72 Maresfield Gardens				Existing Section								
Mads & Yasmin Jensen			Scal	•	1:100	0 at <i>i</i>		Dwg No. 0158-002	Rev -			
Created		Current Stage	Rev	Drwn	Chkd	Date	Comr	ment				
Orawn AW	Date May-17	Planning						FOR PLANNING				

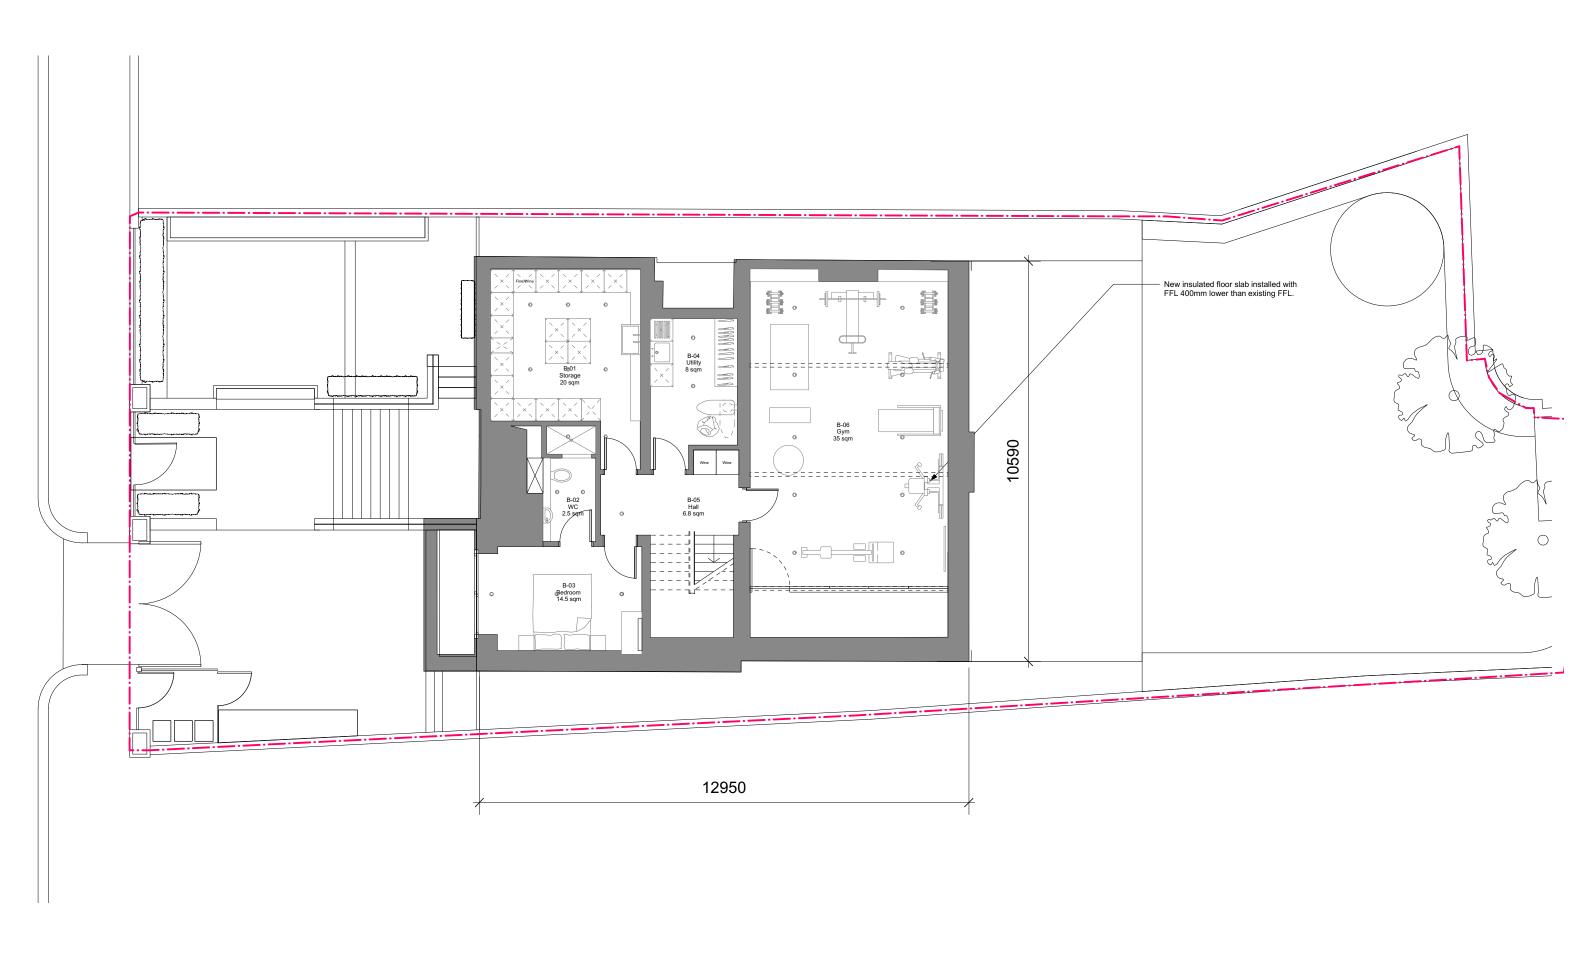



CONSTRUCTION NOTE:	
DO NOT SCALE FROM THIS DRAWING.	
DO NOT USE ANY AREAS INDICATED FOR EITHER VALUATION, PURCHASE SALE OR ANY OTHER FORM OF LEGALLY BINDING CONTRACT.	
DO NOT REPRODUCE ANY PART OF THIS DRAWING WITHOUT PRIOR WRITTEN CONSENT. THIS DRAWING REMAINS THE COPYRIGHT OF ACKROYD + ASSOCIATES LTD.	
	DO NOT SCALE FROM THIS DRAWING. DO NOT USE ANY AREAS INDICATED FOR EITHER VALUATION, PURCHASE SALE OR ANY OTHER FORM OF LEGALLY BINDING CONTRACT. DO NOT REPRODUCE ANY PART OF THIS DRAWING WITHOUT PRIOR WRITTEN CONSENT. THIS DRAWING

	72 Maresfield Gardens			Dwg	Proposed Basement Floor Plan									
				Sca	Scale 1:10				Dwg No. 0158-101	Rev -				
	Created		Current Stage	Rev	Drwn	Chkd	Date	Comr	ment					
	Drawn AW	Date May-17	Planning						FOR PLANNING					

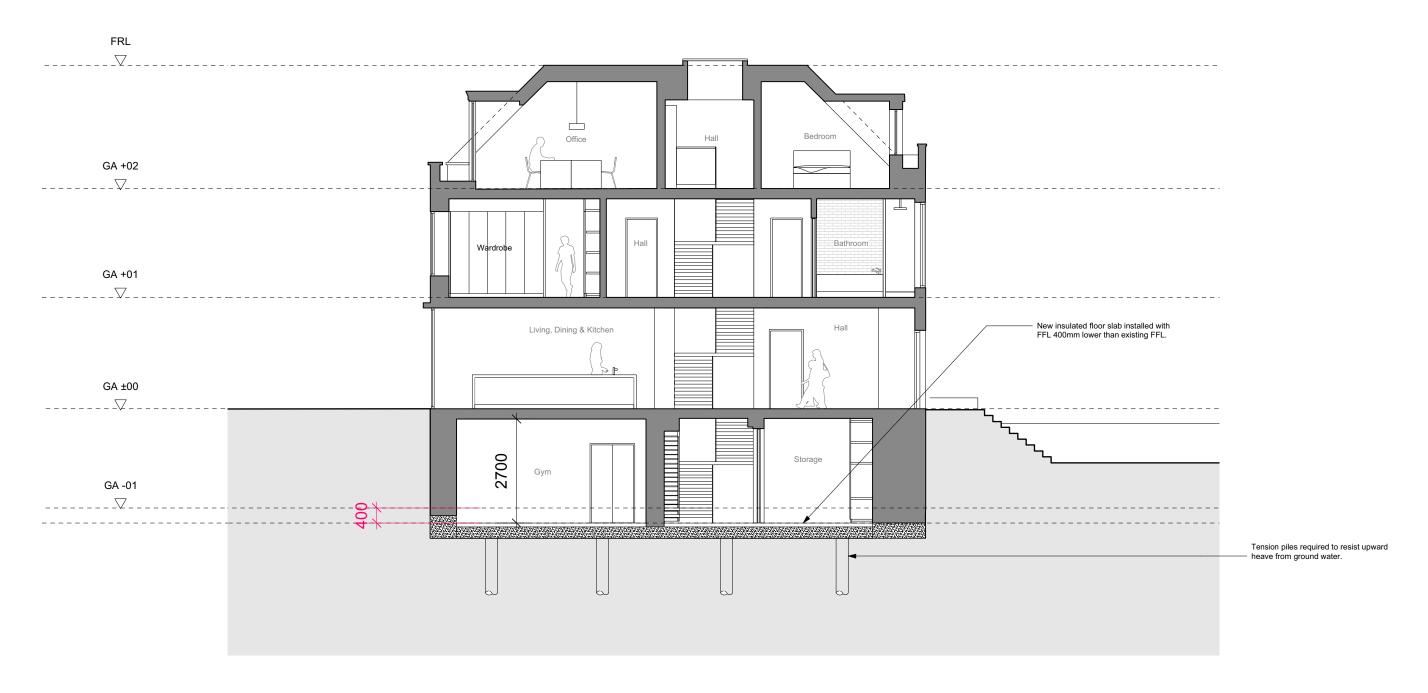



CONSTRUCTION NOTE: DO NOT SCALE FROM THIS DRAWING.	72 Maresfield Gardens					Dwg Title Proposed section					
DO NOT USE ANY AREAS INDICATED FOR EITHER VALUATION, PURCHASE SALE OR ANY OTHER FORM OF LEGALLY BINDING CONTRACT.	Client Mads &	Yasmin Jense	ensen			100 at A3	^{Dwg No.} 0158-102	Rev -			
DO NOT REPRODUCE ANY PART OF THIS DRAWING WITHOUT PRIOR WRITTEN CONSENT. THIS DRAWING	Created		Current Stage	Rev Di	wn Ch	kd Date Com	ment				
REMAINS THE COPYRIGHT OF ACKROYD + ASSOCIATES LTD.	Drawn AW	Date May-17	Planning				FOR PLANNING				