
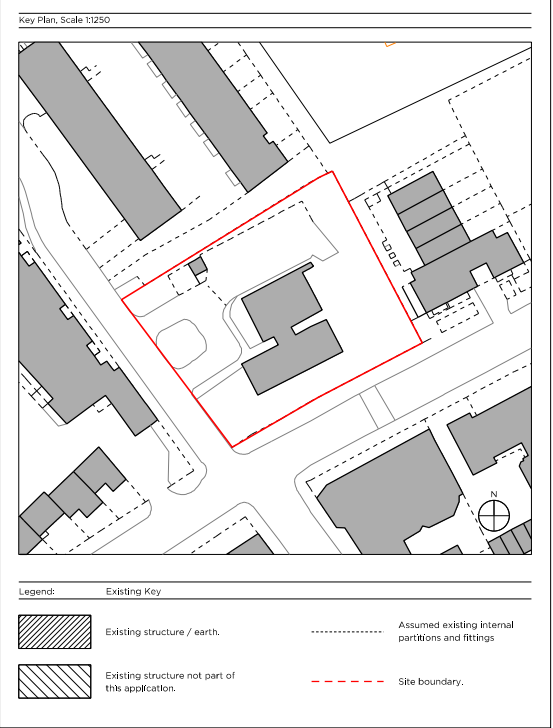


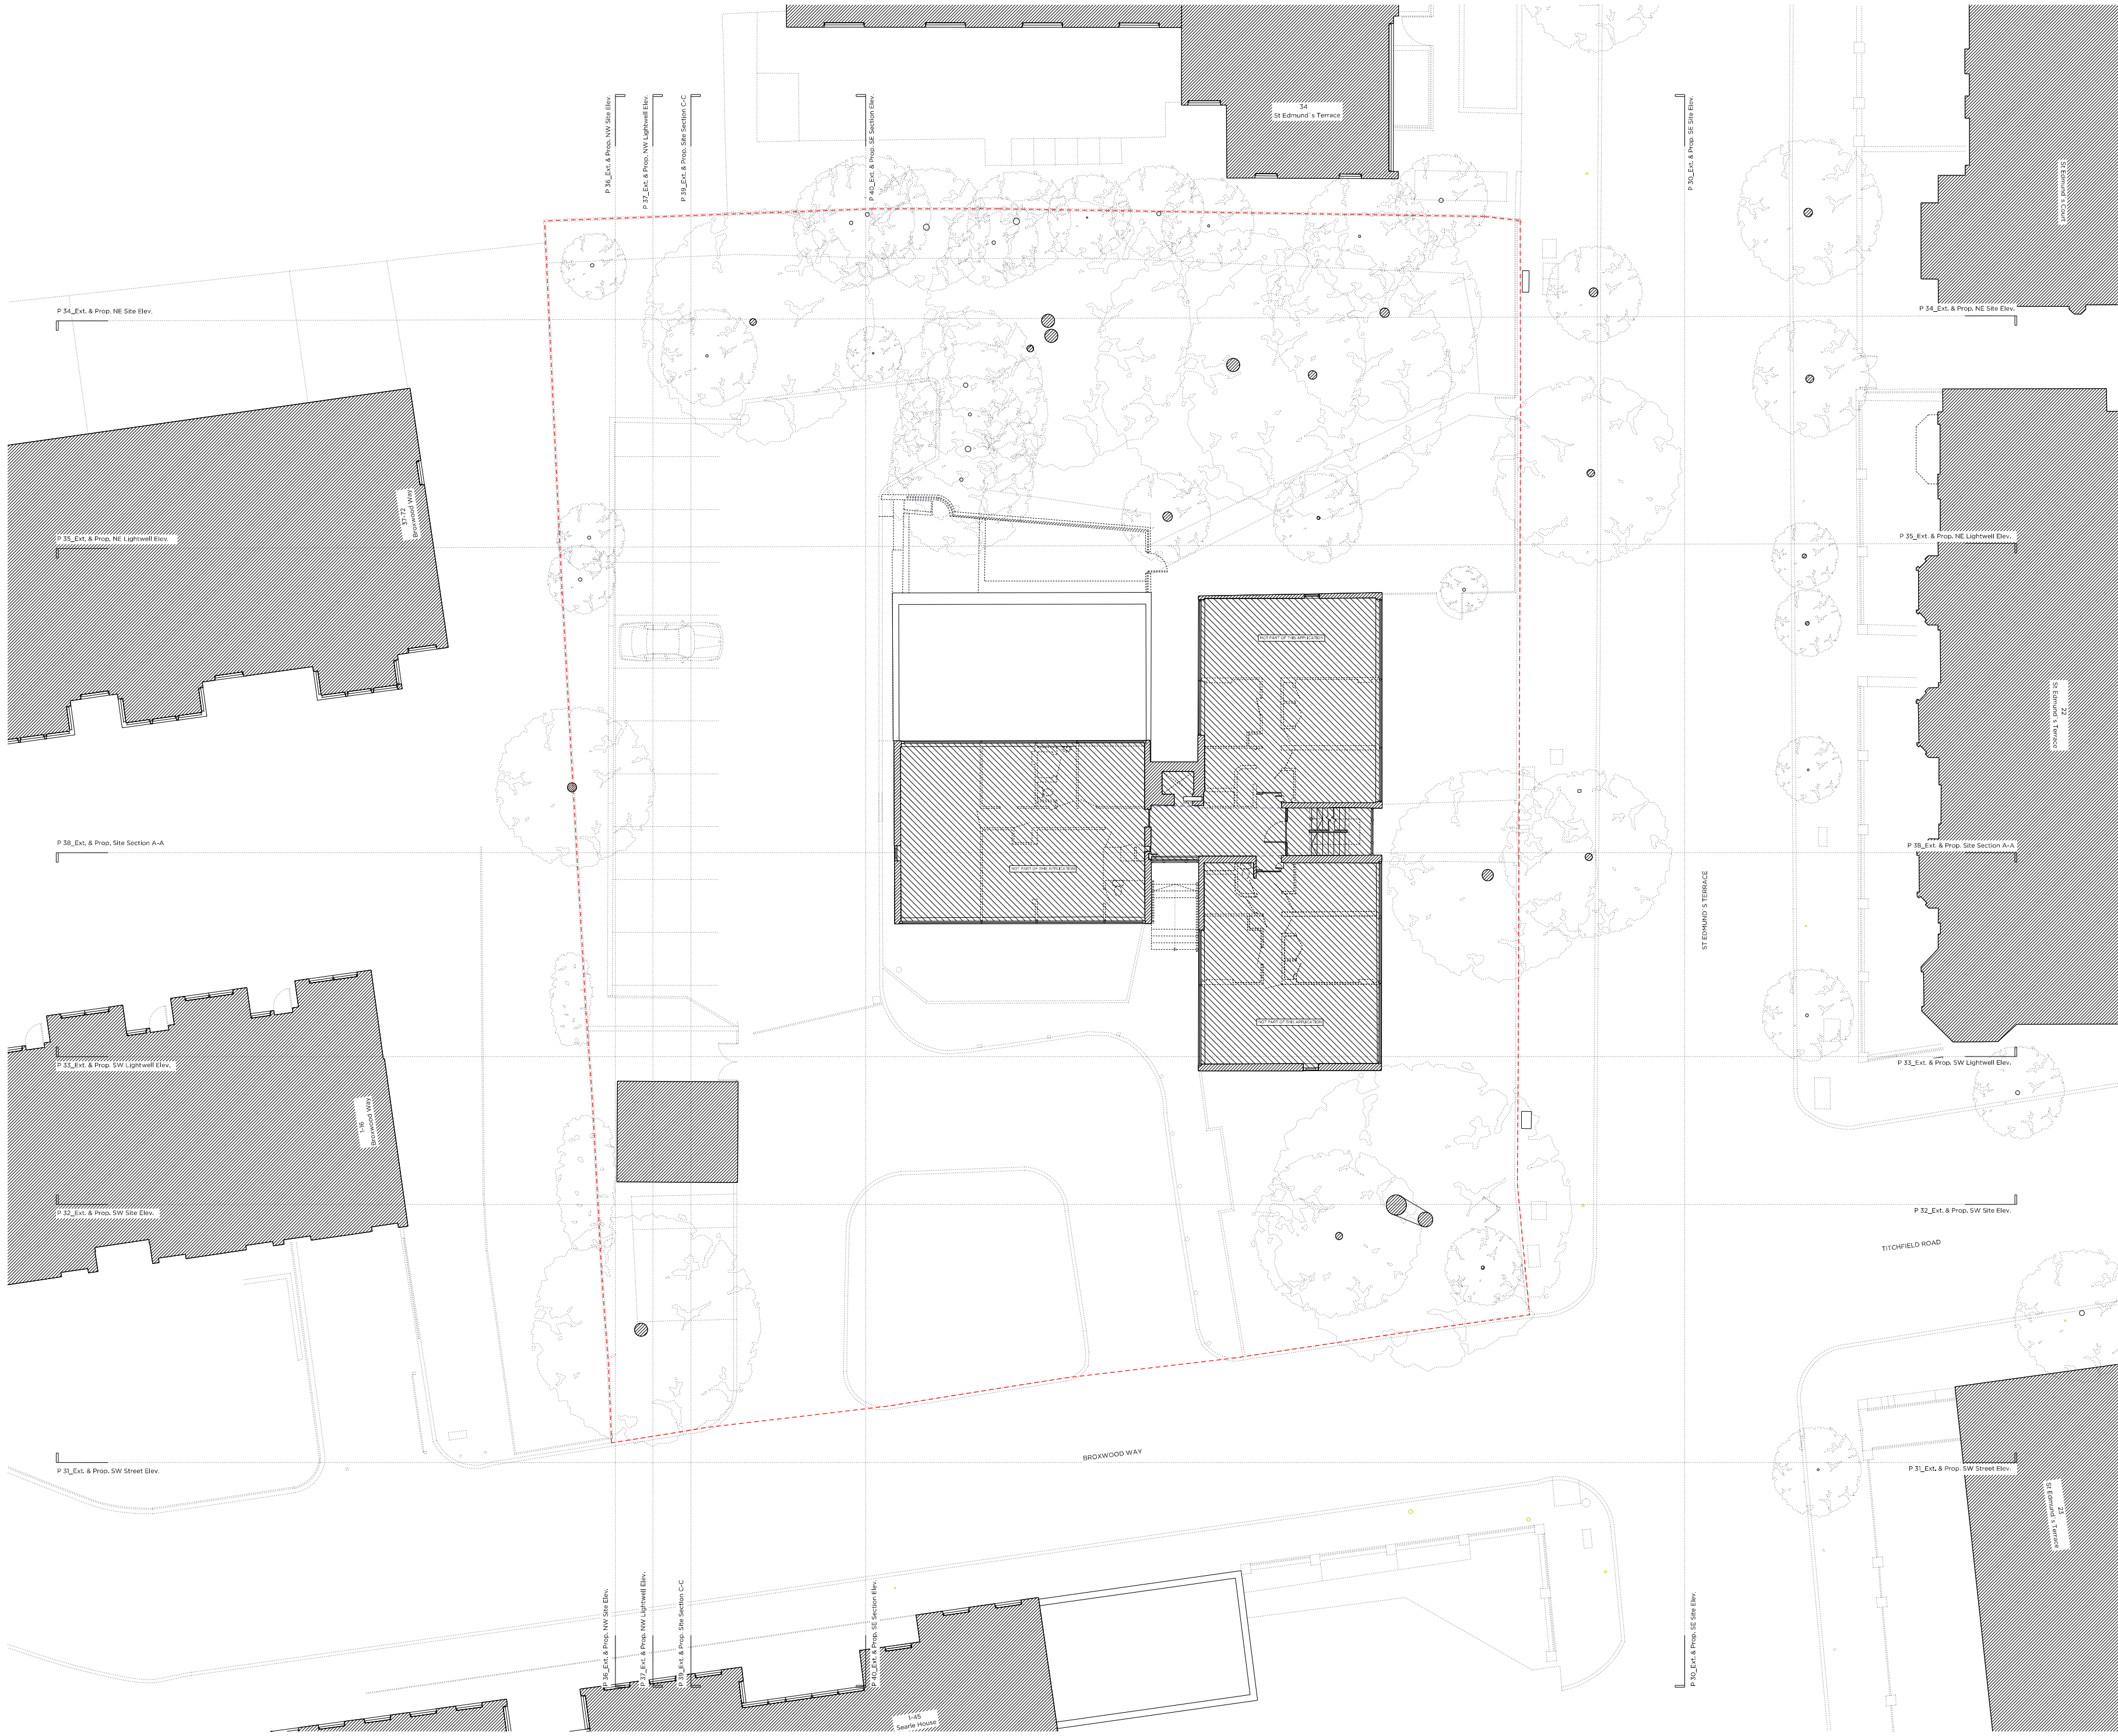

Rev. 04/03/18 Issued for Planning

PLANNING

Project No. 16033

Client Kalemister Ltd.

Date November 2017
Scale 1:200 @ A2/ 1:400 @ A4

Project Barrie House, 29 St. Edmunds Terrace

Drawing Title: Existing First Floor Plan

Drawing No. E_22 Rev. -

Drawn TMC Approved TMC Signed



66-68 Margaret Street W1W 8SR T. 020 7580 9336 www.mw-a.co.uk

Copyright Marek Wojciechowski Architects Limited.
No implied license exists. This drawing should not be used to calculate areas for the purposes of valuation. All dimensions to be checked on site by the contractor and such dimensions to be their responsibility. Do not scale drawings. All work must comply with relevant British Standards and Building Regulations requirements. Drawing errors and omissions to be reported to the architect.

