




- Notes
- 1- This drawing is not for construction
 - 2- All Dimension are in millimeters
 - 3- Dimensions are not to be scaled directly from drawings
 - 4- All dimensions are to be checked on site and the Architect is to be inform of any discrepancies before construction commences
 - 5- All references to drawings refer to current revision of that drawing
 - 6- The Copyright of this drawing belongs to Archpl Ltd.

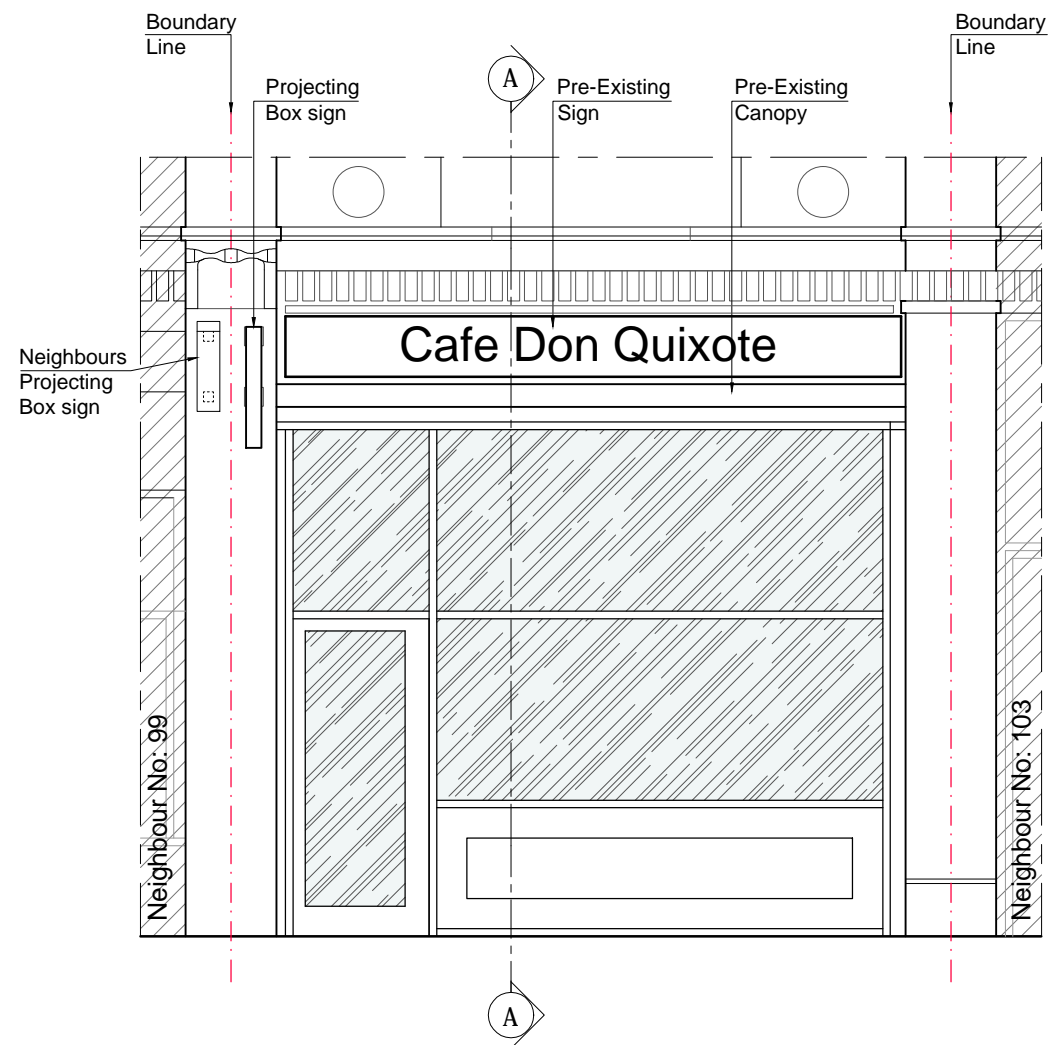

Pre- Existing Front Elevation


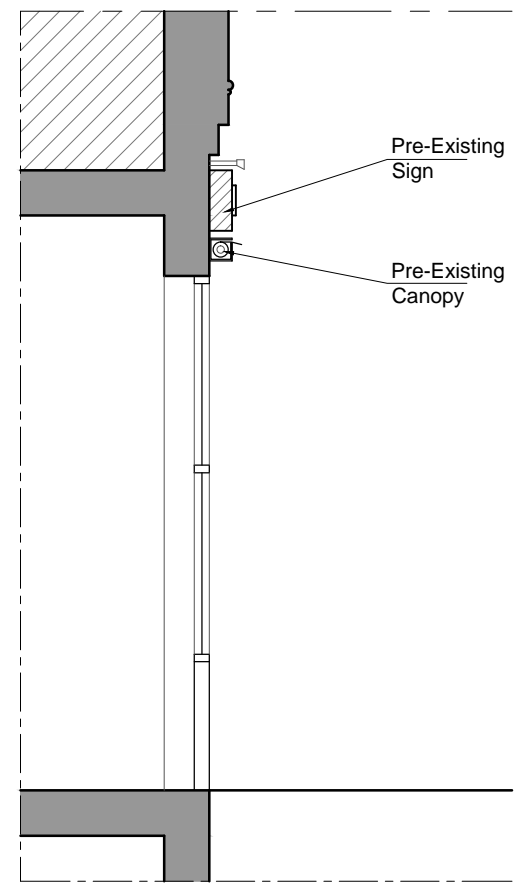


Pre- Existing Section AA

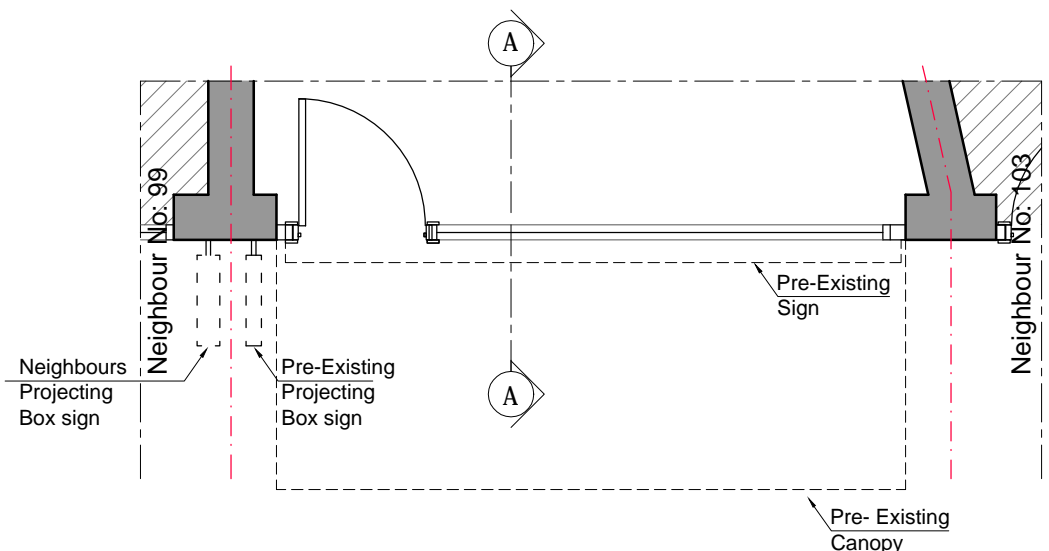

Pre-Existing Plan

Existing Wall
 Wall/partition to be removed
 Proposed wall/partition

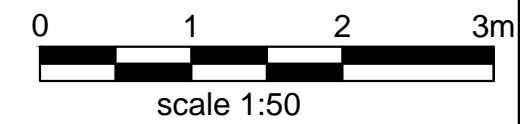 

Rev.	Date	Revisions




FOR PLANNING




ARCH
 ARCHITECTURAL DESIGN STUDIO
 33B Grand Parade, Green Lanes,
 Haringey, London, N4 1LG
 Tel: 0208 809 2320 - 0784241 0527
 Web: www.archpl.co.uk

Client Mr Hassan Rezai	
Project 101 Kingsway, WC2B 6QU	
Scale 1:50@ A3	Date 31/10/2017
Drawn By SA	Checked By AEC
Project No. 17136	Drawing No. A101
Revision -	
Drawing title Pre-Existing Drawings	

- Notes
- 1- This drawing is not for construction
 - 2- All Dimension are in millimeters
 - 3- Dimensions are not to be scaled directly from drawings
 - 4- All dimensions are to be checked on site and the Architect is to be inform of any discrepancies before construction commences
 - 5- All references to drawings refer to current revision of that drawing
 - 6- The Copyright of this drawing belongs to Archpl Ltd.

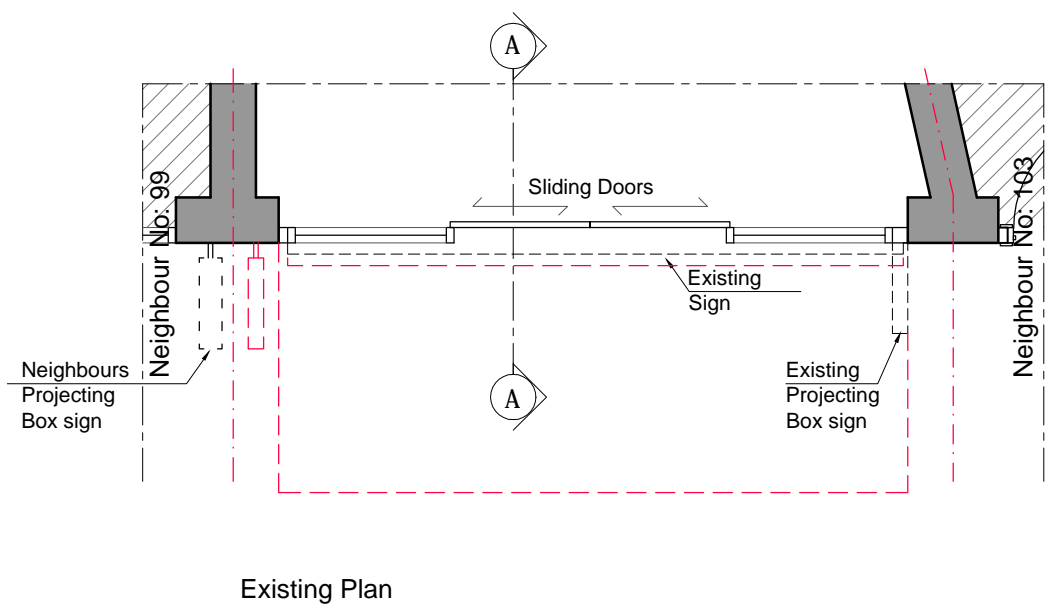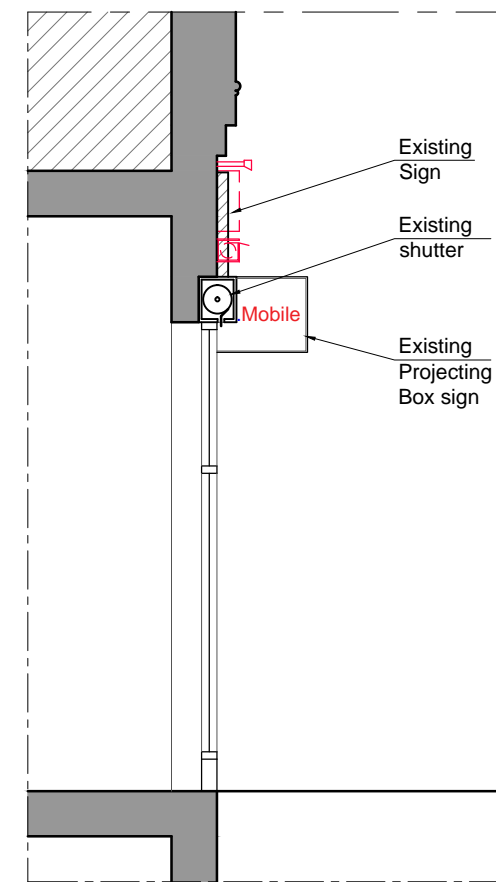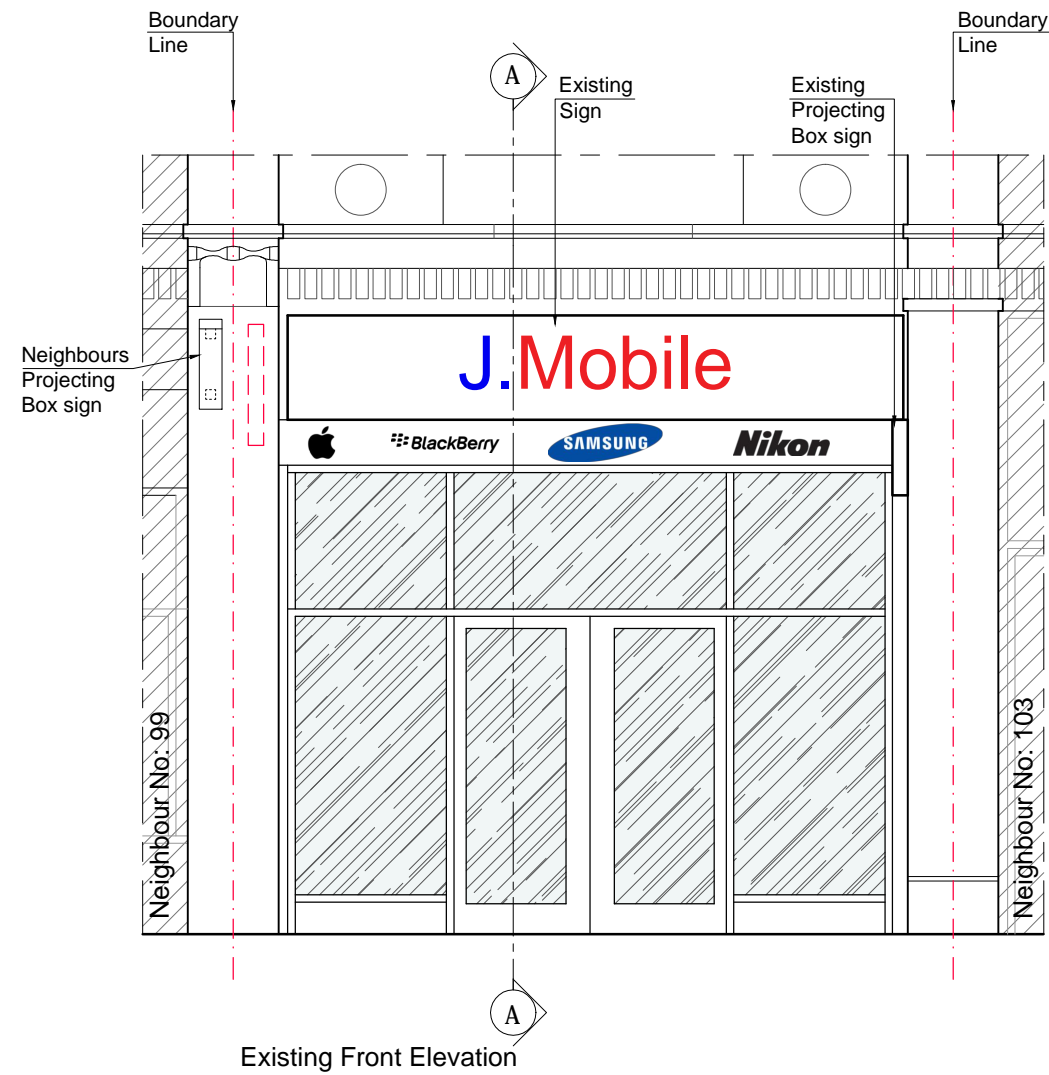






- Existing Wall
- Wall/partition to be removed
- Proposed wall/partition

 

scale 1:50

Rev.	Date	Revisions
FOR PLANNING		
 ARCH ARCHITECTURAL DESIGN STUDIO 33B Grand Parade, Green Lanes, Haringey, London, N4 1LG Tel: 0208 809 2320 - 0784241 0527 Web: www.archpl.co.uk		
Client	Mr Hassan Rezai	
Project	101 Kingsway, WC2B 6QU	
Scale	1:50@A3	Date 31/10/2017
Drawn By	SA	Checked By AEC
Project No.	17136	Drawing No. A102
Revision	-	
Drawing title		
Existing Drawings		

- Notes
- 1- This drawing is not for construction
 - 2- All Dimension are in millimeters
 - 3- Dimensions are not to be scaled directly from drawings
 - 4- All dimensions are to be checked on site and the Architect is to be inform of any discrepancies before construction commences
 - 5- All references to drawings refer to current revision of that drawing
 - 6- The Copyright of this drawing belongs to Archpl Ltd.

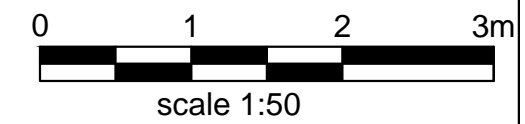 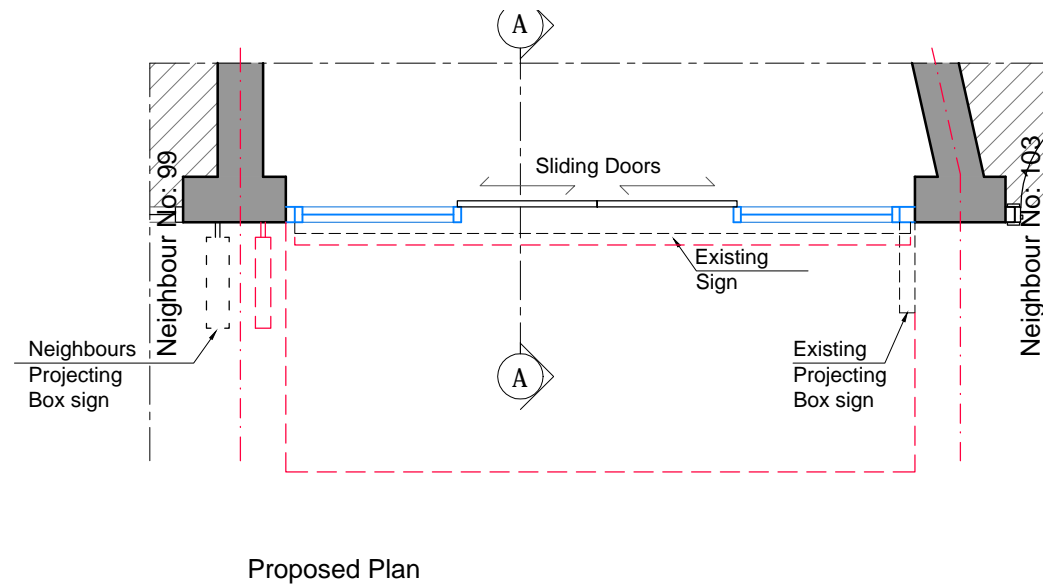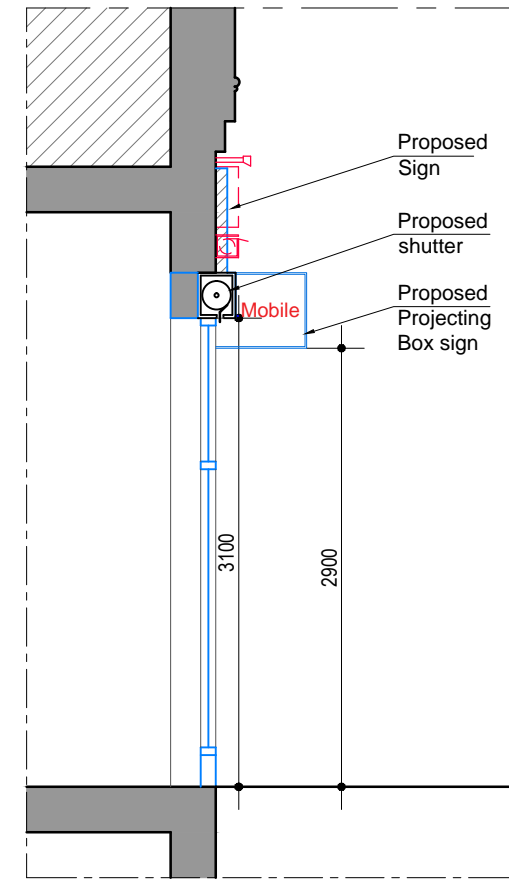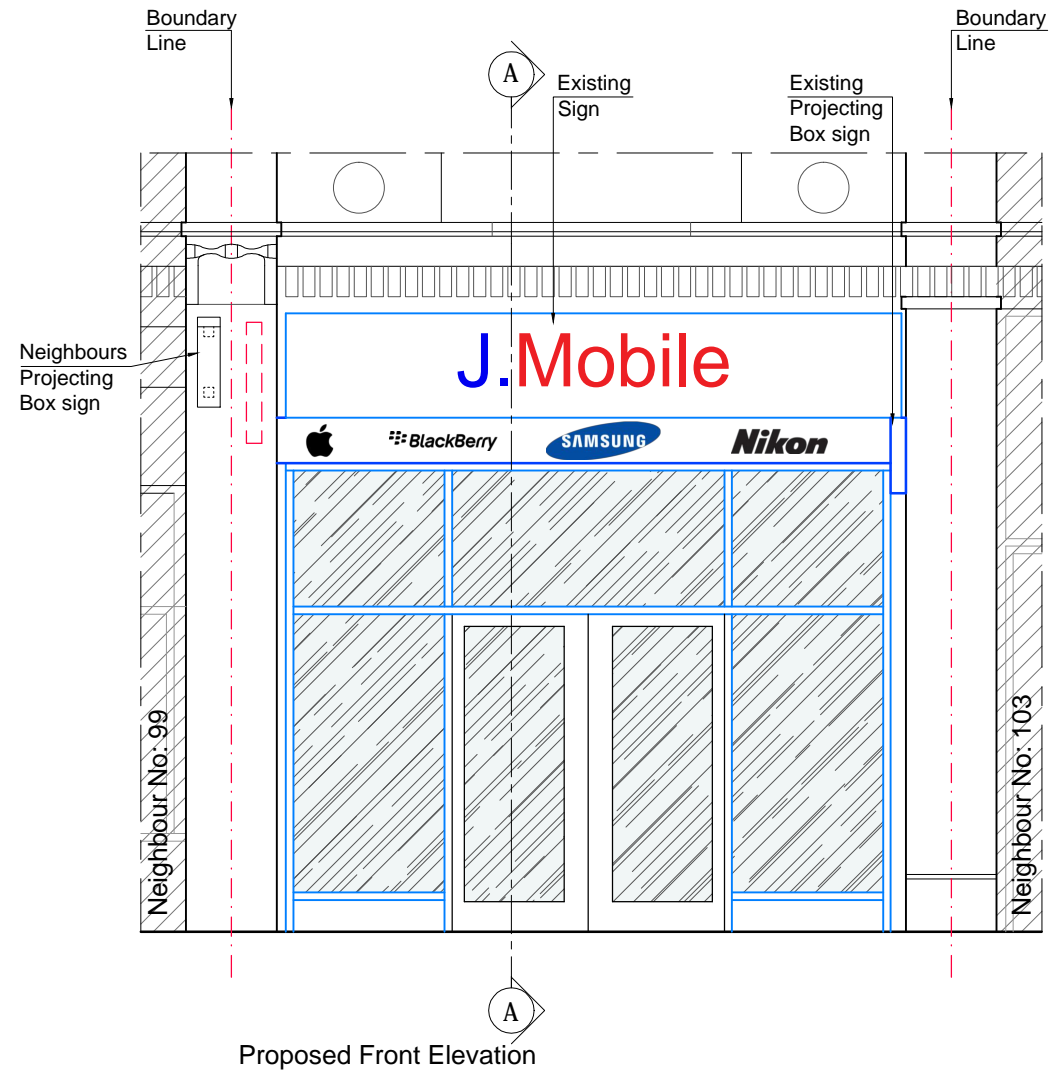

Rev.	Date	Revisions

FOR PLANNING




ARCH
ARCHITECTURAL DESIGN STUDIO
33B Grand Parade, Green Lanes,
Haringey, London, N4 1LG
Tel: 0208 809 2320 - 0784241 0527
Web: www.archpl.co.uk


Client	Mr Hassan Rezai		
Project	101 Kingsway, WC2B 6QU		
Scale	1:50@ A3	Date	31/10/2017
Drawn By	SA	Checked By	AEC
Project No.	17136	Drawing No.	A103
Drawing title	Proposed Drawings		
Revision	-		

- Notes
- 1- This drawing is not for construction
 - 2- All Dimension are in millimeters
 - 3- Dimensions are not to be scaled directly from drawings
 - 4- All dimensions are to be checked on site and the Architect is to be inform of any discrepancies before construction commences
 - 5- All references to drawings refer to current revision of that drawing
 - 6- The Copyright of this drawing belongs to Archpl Ltd.

Sticker Labels

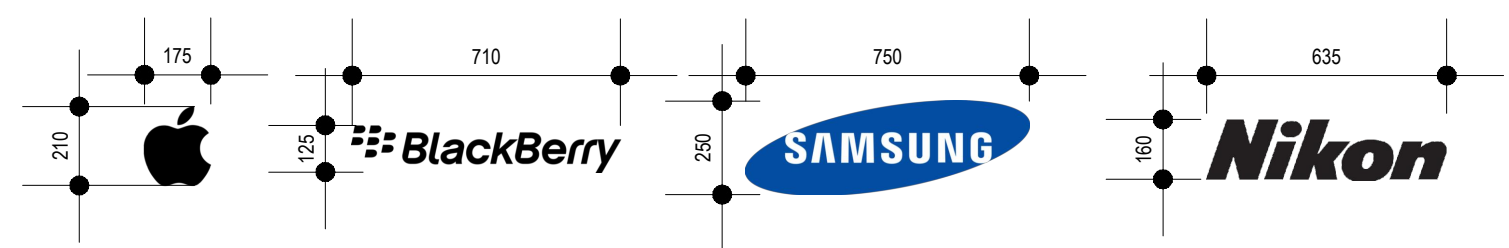


Fascia Sign

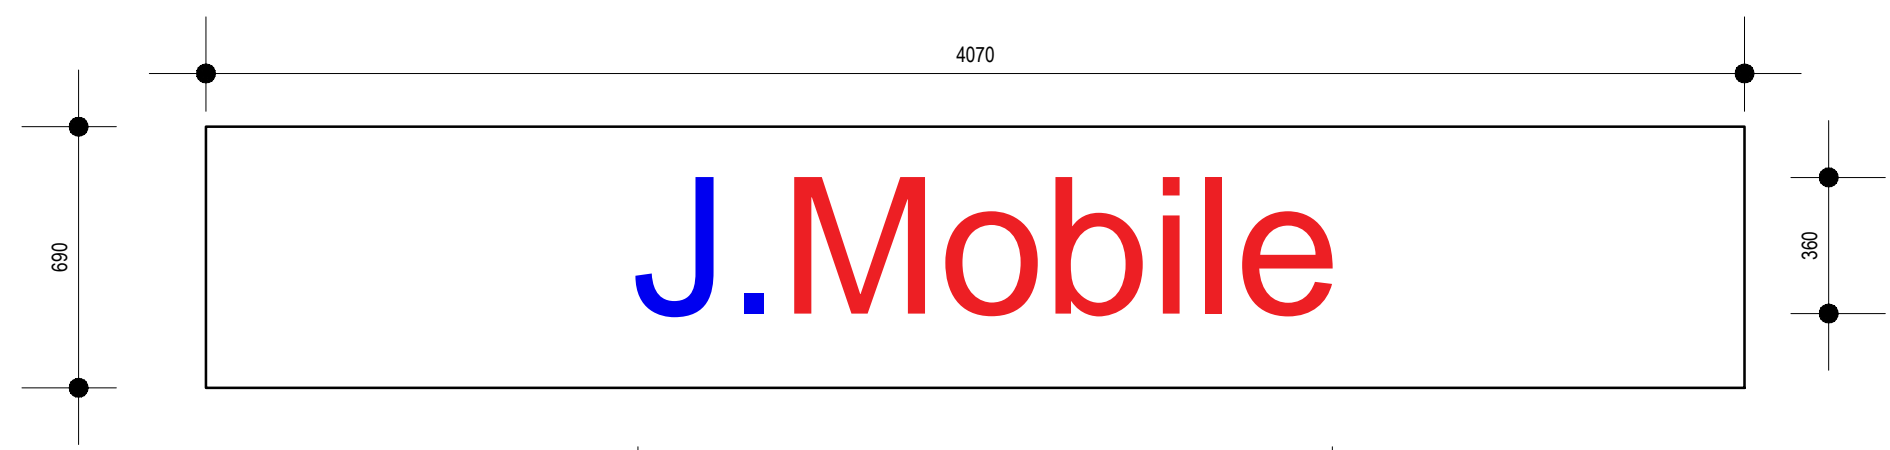


Background: White
Text: Blue & Red
Material: Aluminium
Illumination: Internal

Fascia Sign section

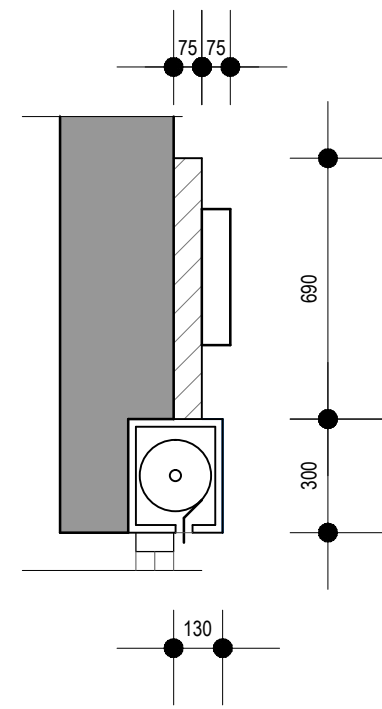


Projection Box sign

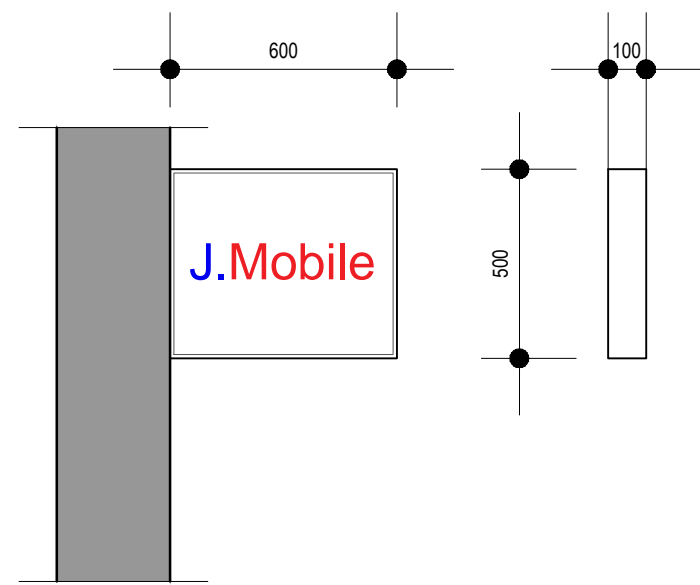

Background: White
Text: Blue & Red
Material: Aluminium
Illumination: Internal

- Existing Wall
- Wall/partition to be removed
- Proposed wall/partition

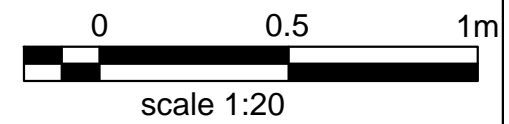

Rev.	Date	Revisions
FOR PLANNING		
 ARCH ARCHITECTURAL DESIGN STUDIO 33B Grand Parade, Green Lanes, Haringey, London, N4 1LG Tel: 0208 809 2320 - 0784241 0527 Web: www.archpl.co.uk		
Client	Mr Hassan Rezaei	
Project	101 Kingsway, WC2B 6QU	
Scale	1:20@A3	Date 31.10.2017
Drawn By	SA	Checked By AEC
Project No.	Drawing No.	Revision
17136	A104	-
Drawing title		
Detail		