


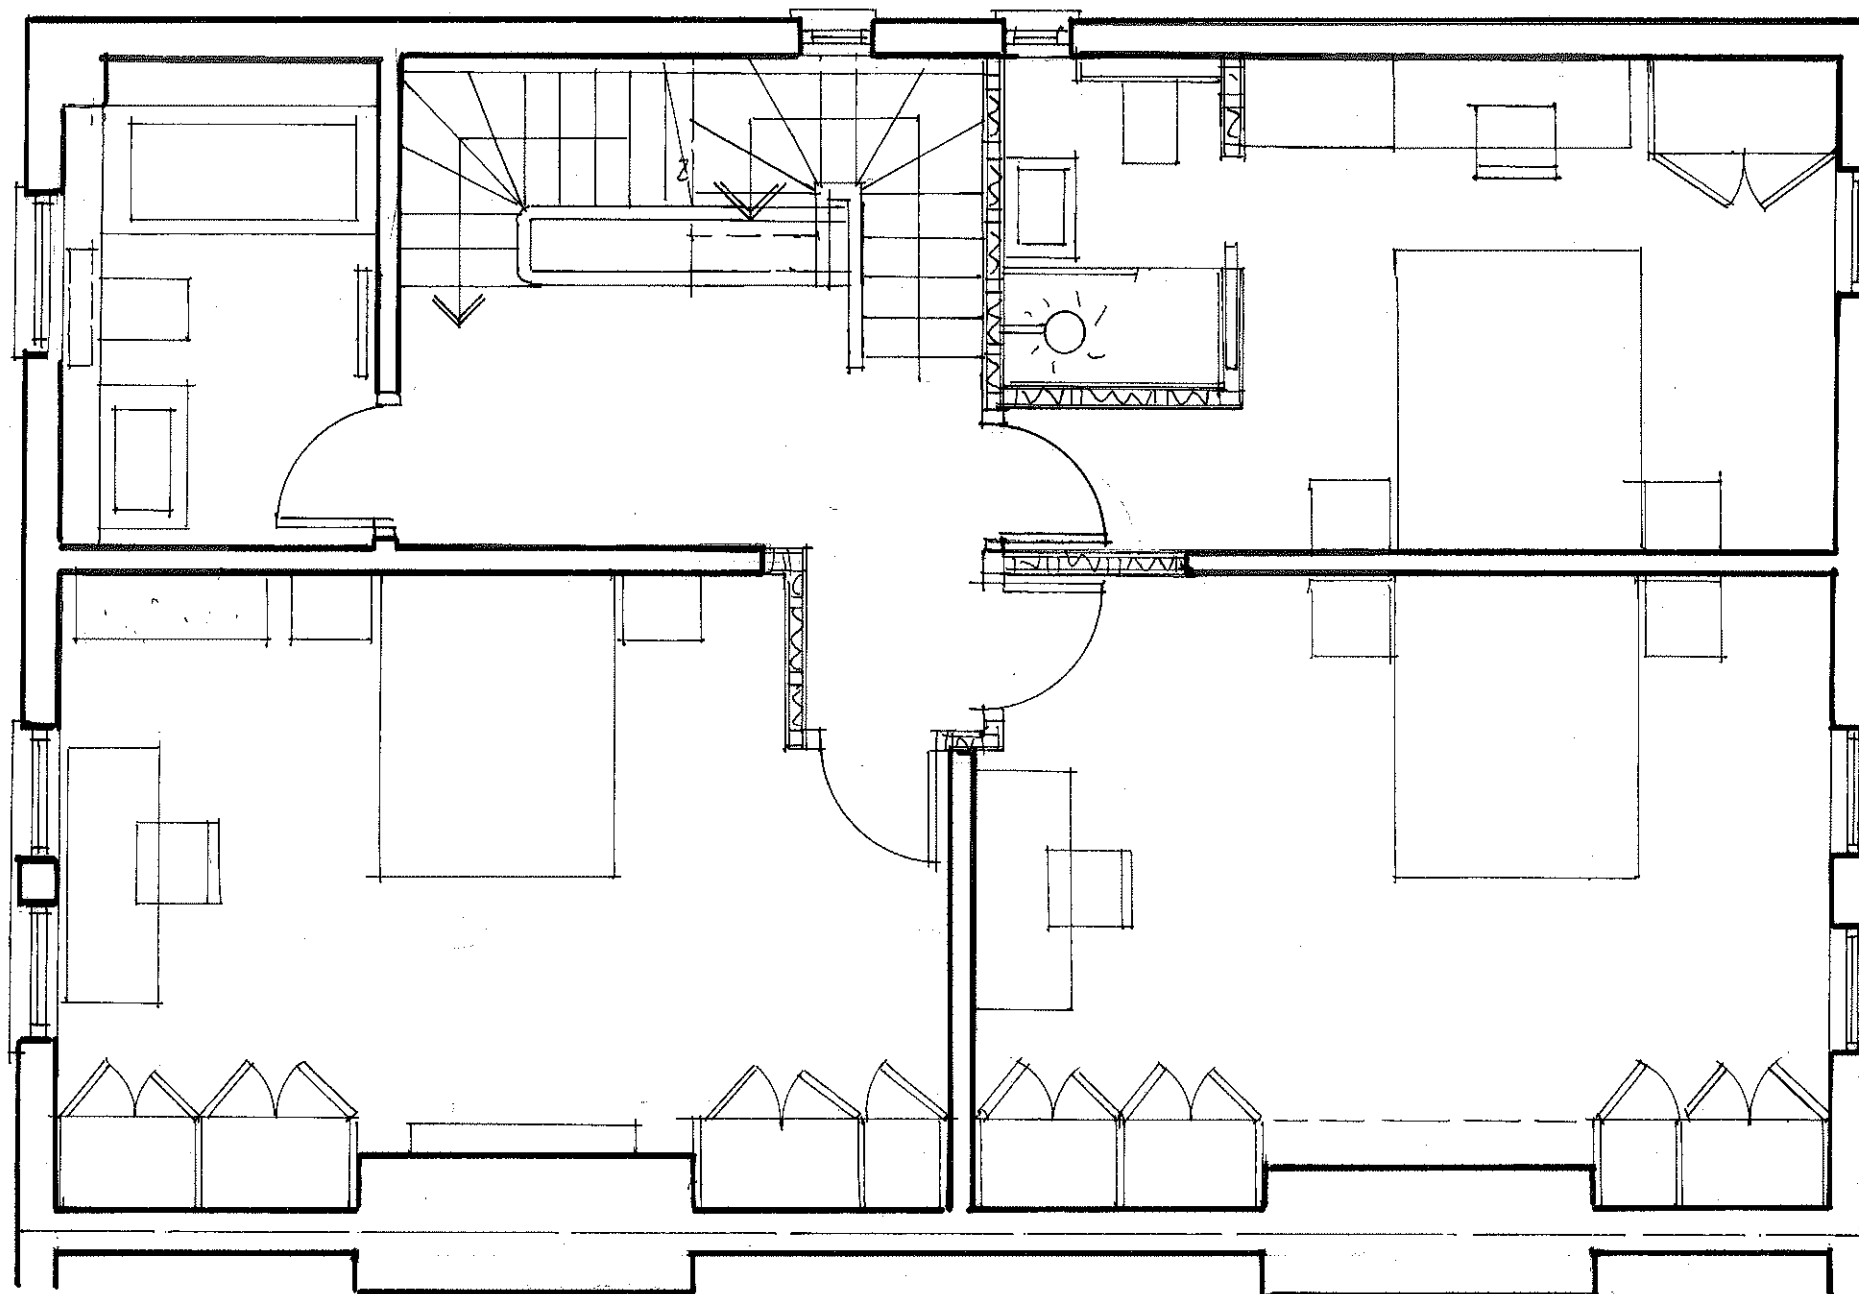

0 5m

archplan

architects and property management

1 Millfield Place, Highgate, London N6 6JP
Tel: 020 8341 5628 e-mail: archplan@hotmail.com

Date
Nov
2017

Drawn by

Checked by

Scale
1:50
At A3

Project


5 Chalcot Gardens
LONDON NW3 4YB
**SECOND FLOOR PLAN
AS PROPOSED**

Title

Drawing no.

CG 24

Copyright
Archplan 2017

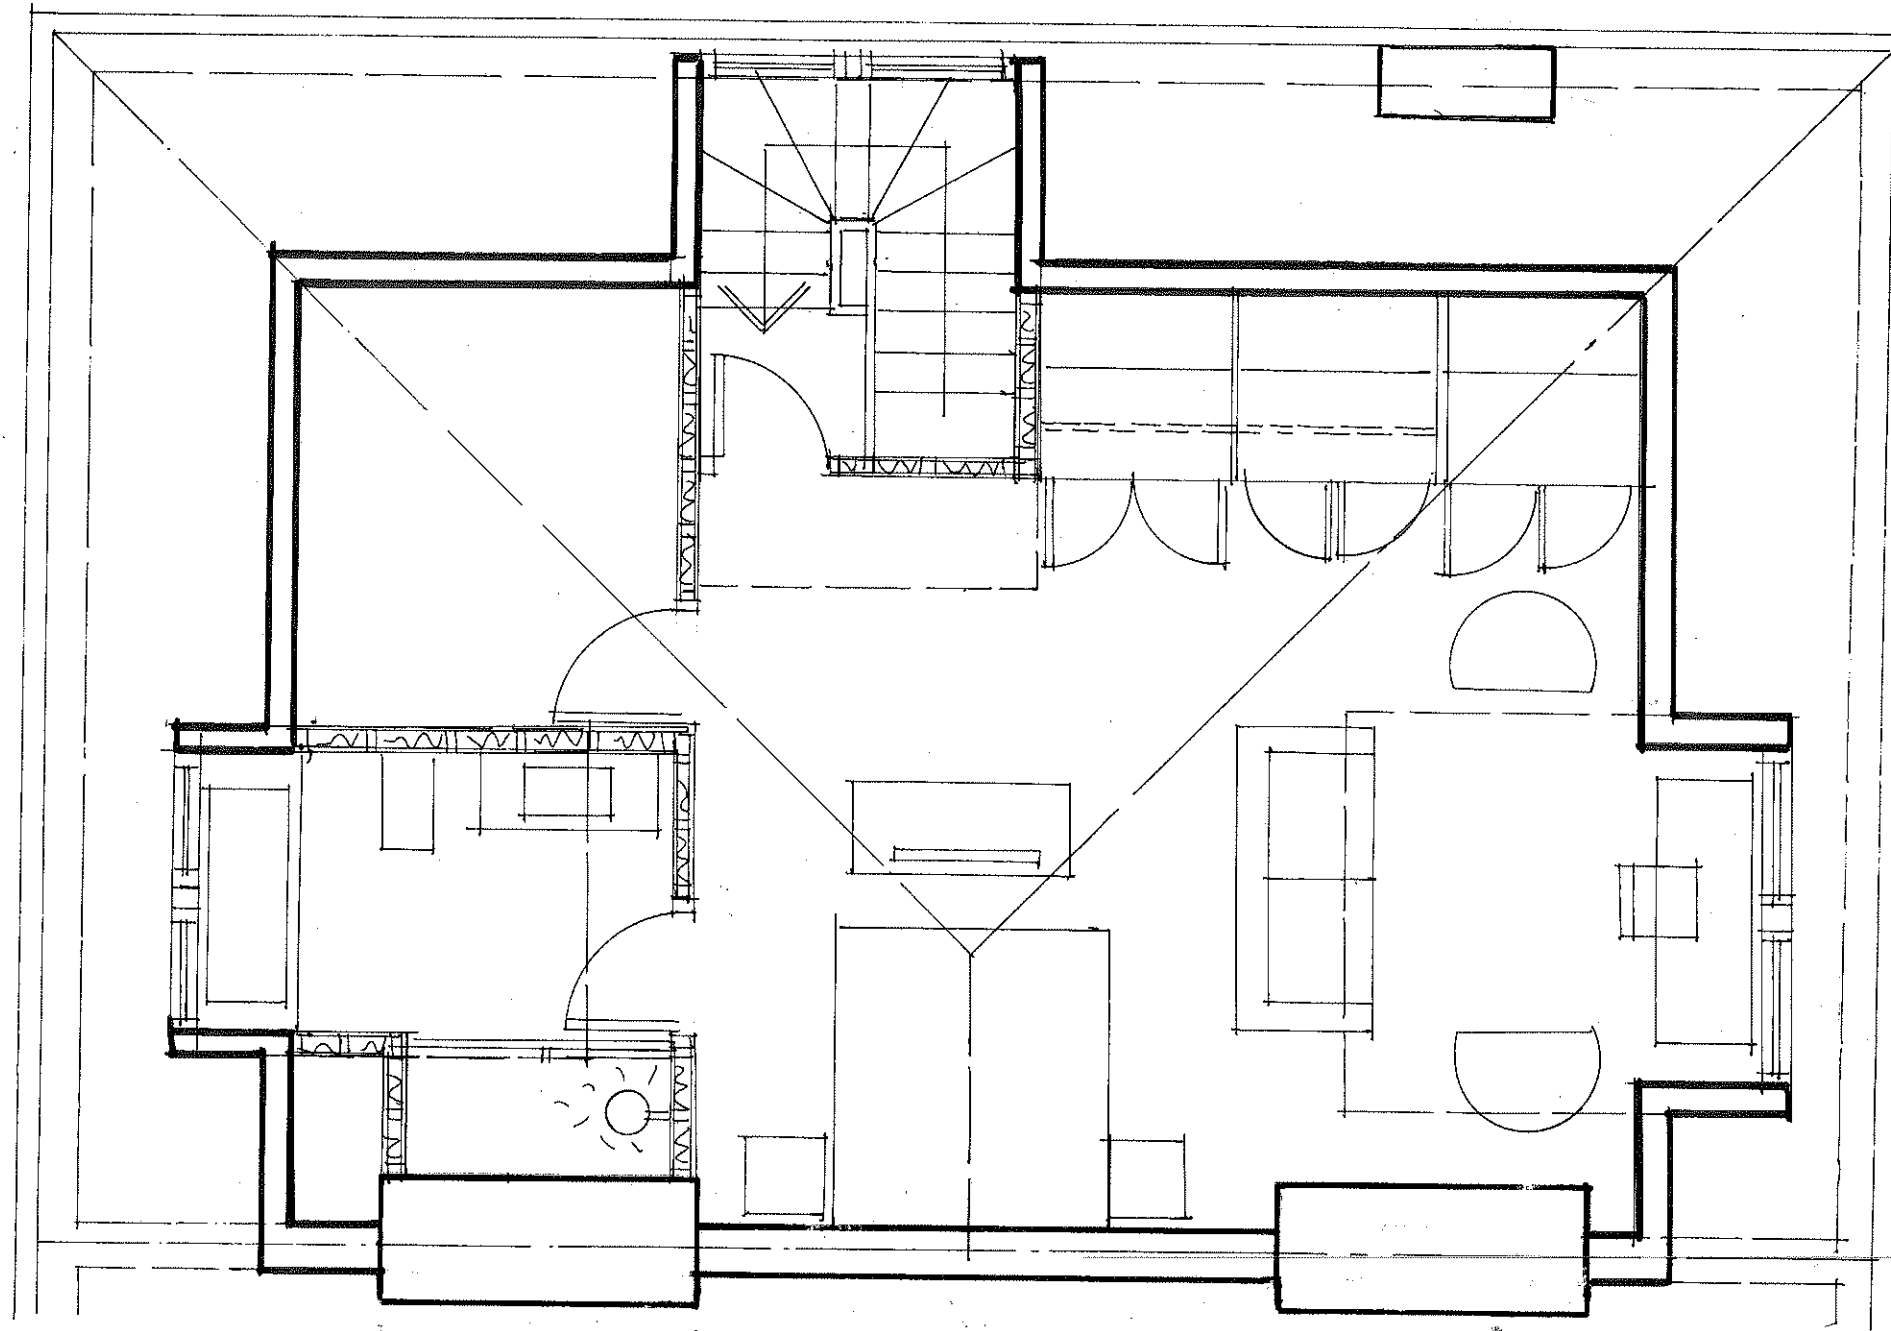

archplan

architects and property management

1 Millfield Place, Highgate, London N6 6JP
Tel: 020 8341 5628 e-mail: archplan@hotmail.com

Date
Nov
2017

Drawn by

Checked by

Scale
1:50
At A3

Project


5 Chalcot Gardens
LONDON NW3 4YB
THIRD FLOOR PLAN
AS PROPOSED

Title

Drawing no.

CG 25

Copyright
Archplan 2017

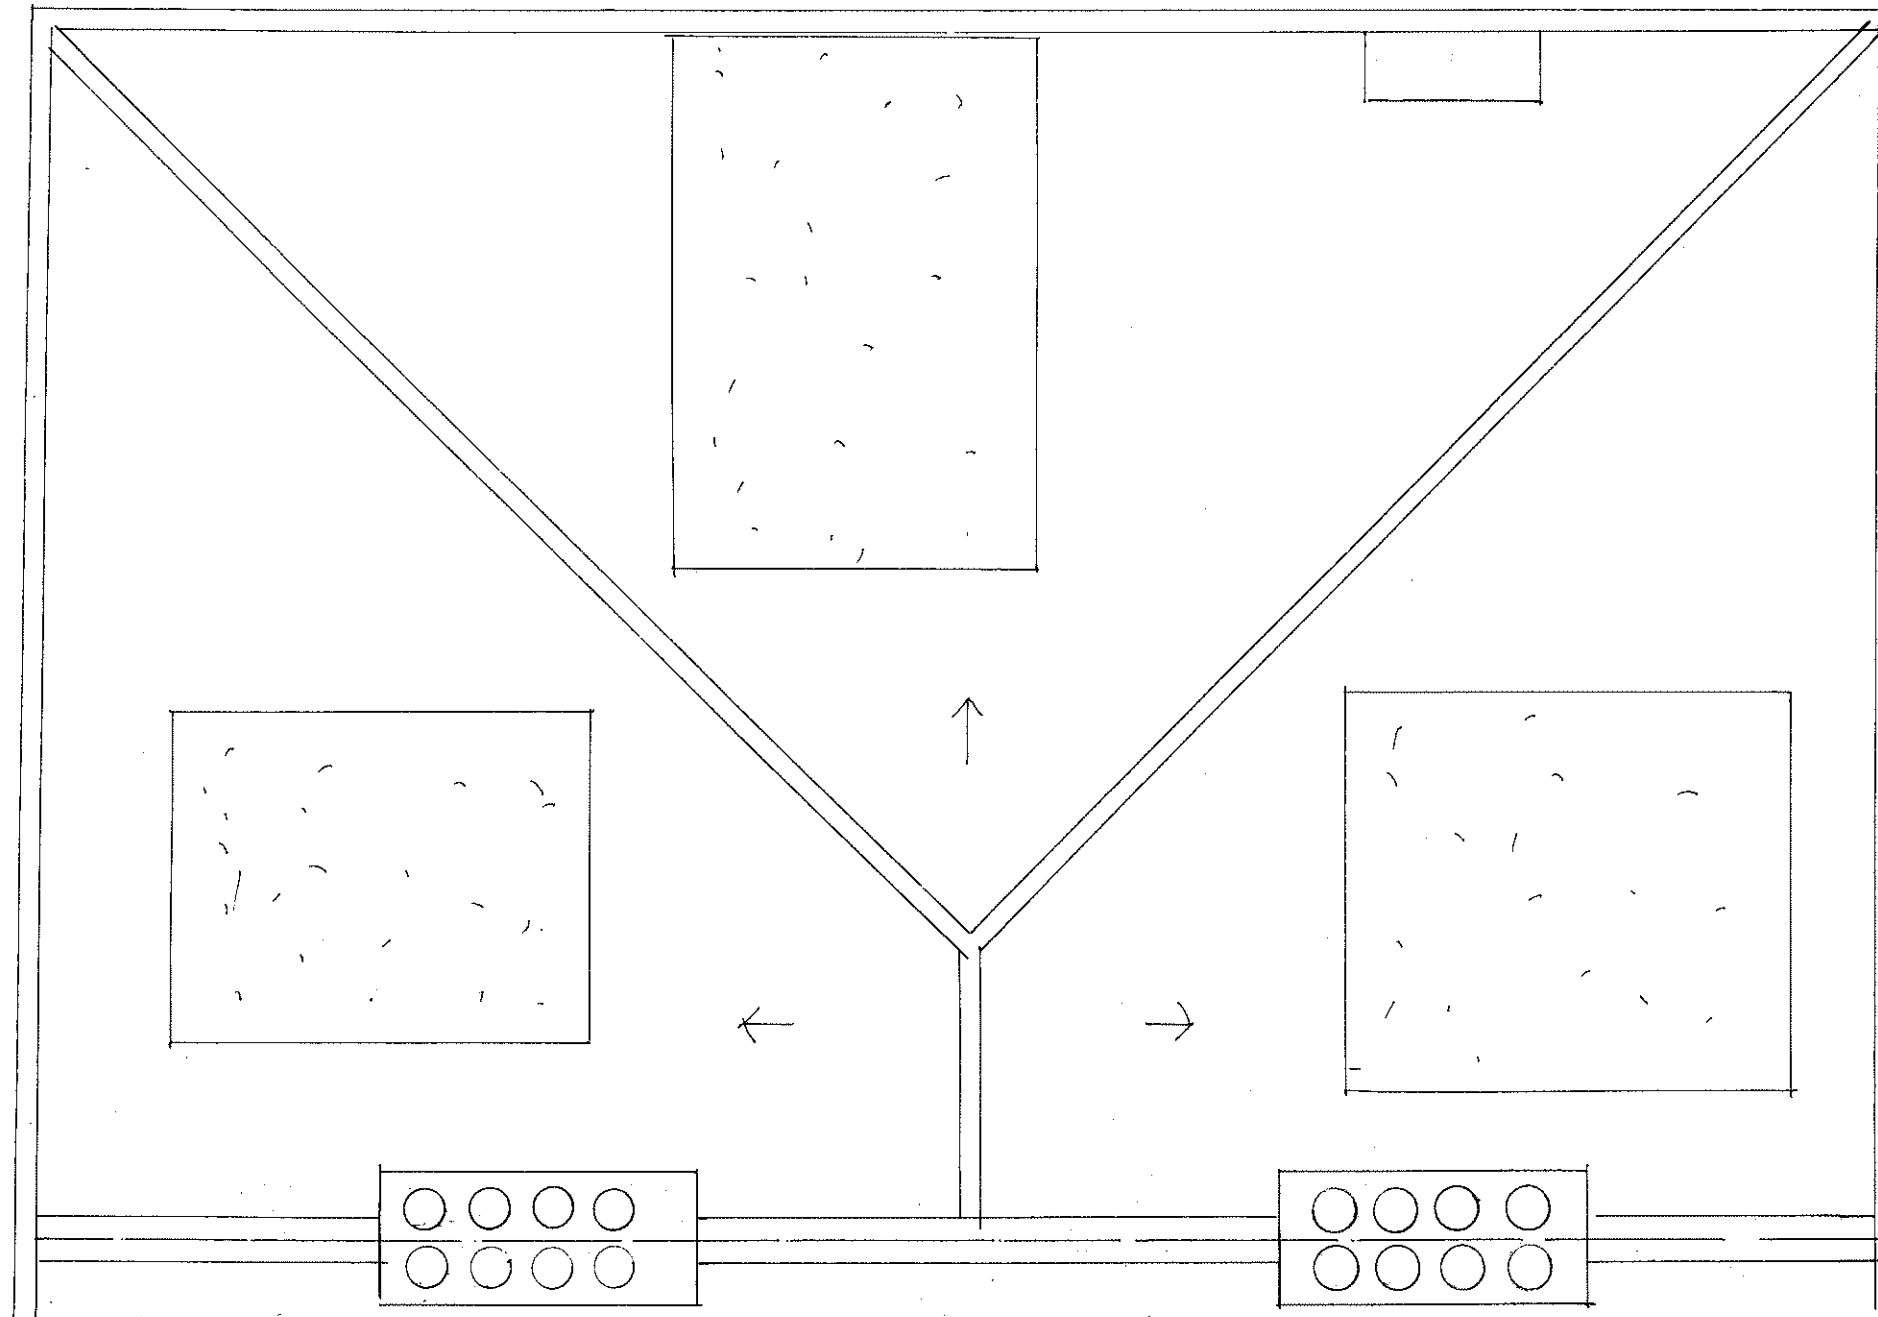

0 5m

archplan

architects and property management

1 Millfield Place, Highgate, London N6 6JP
Tel: 020 8341 5628 e-mail: archplan@hotmail.com

Date
Nov
2017

Drawn by

Checked by

Scale
1:50
At A3

Project


5 Chalcot Gardens
LONDON NW3 4YB
ROOF PLAN
AS PROPOSED

Title

Drawing no.

CG 26

Copyright
Archplan 2017

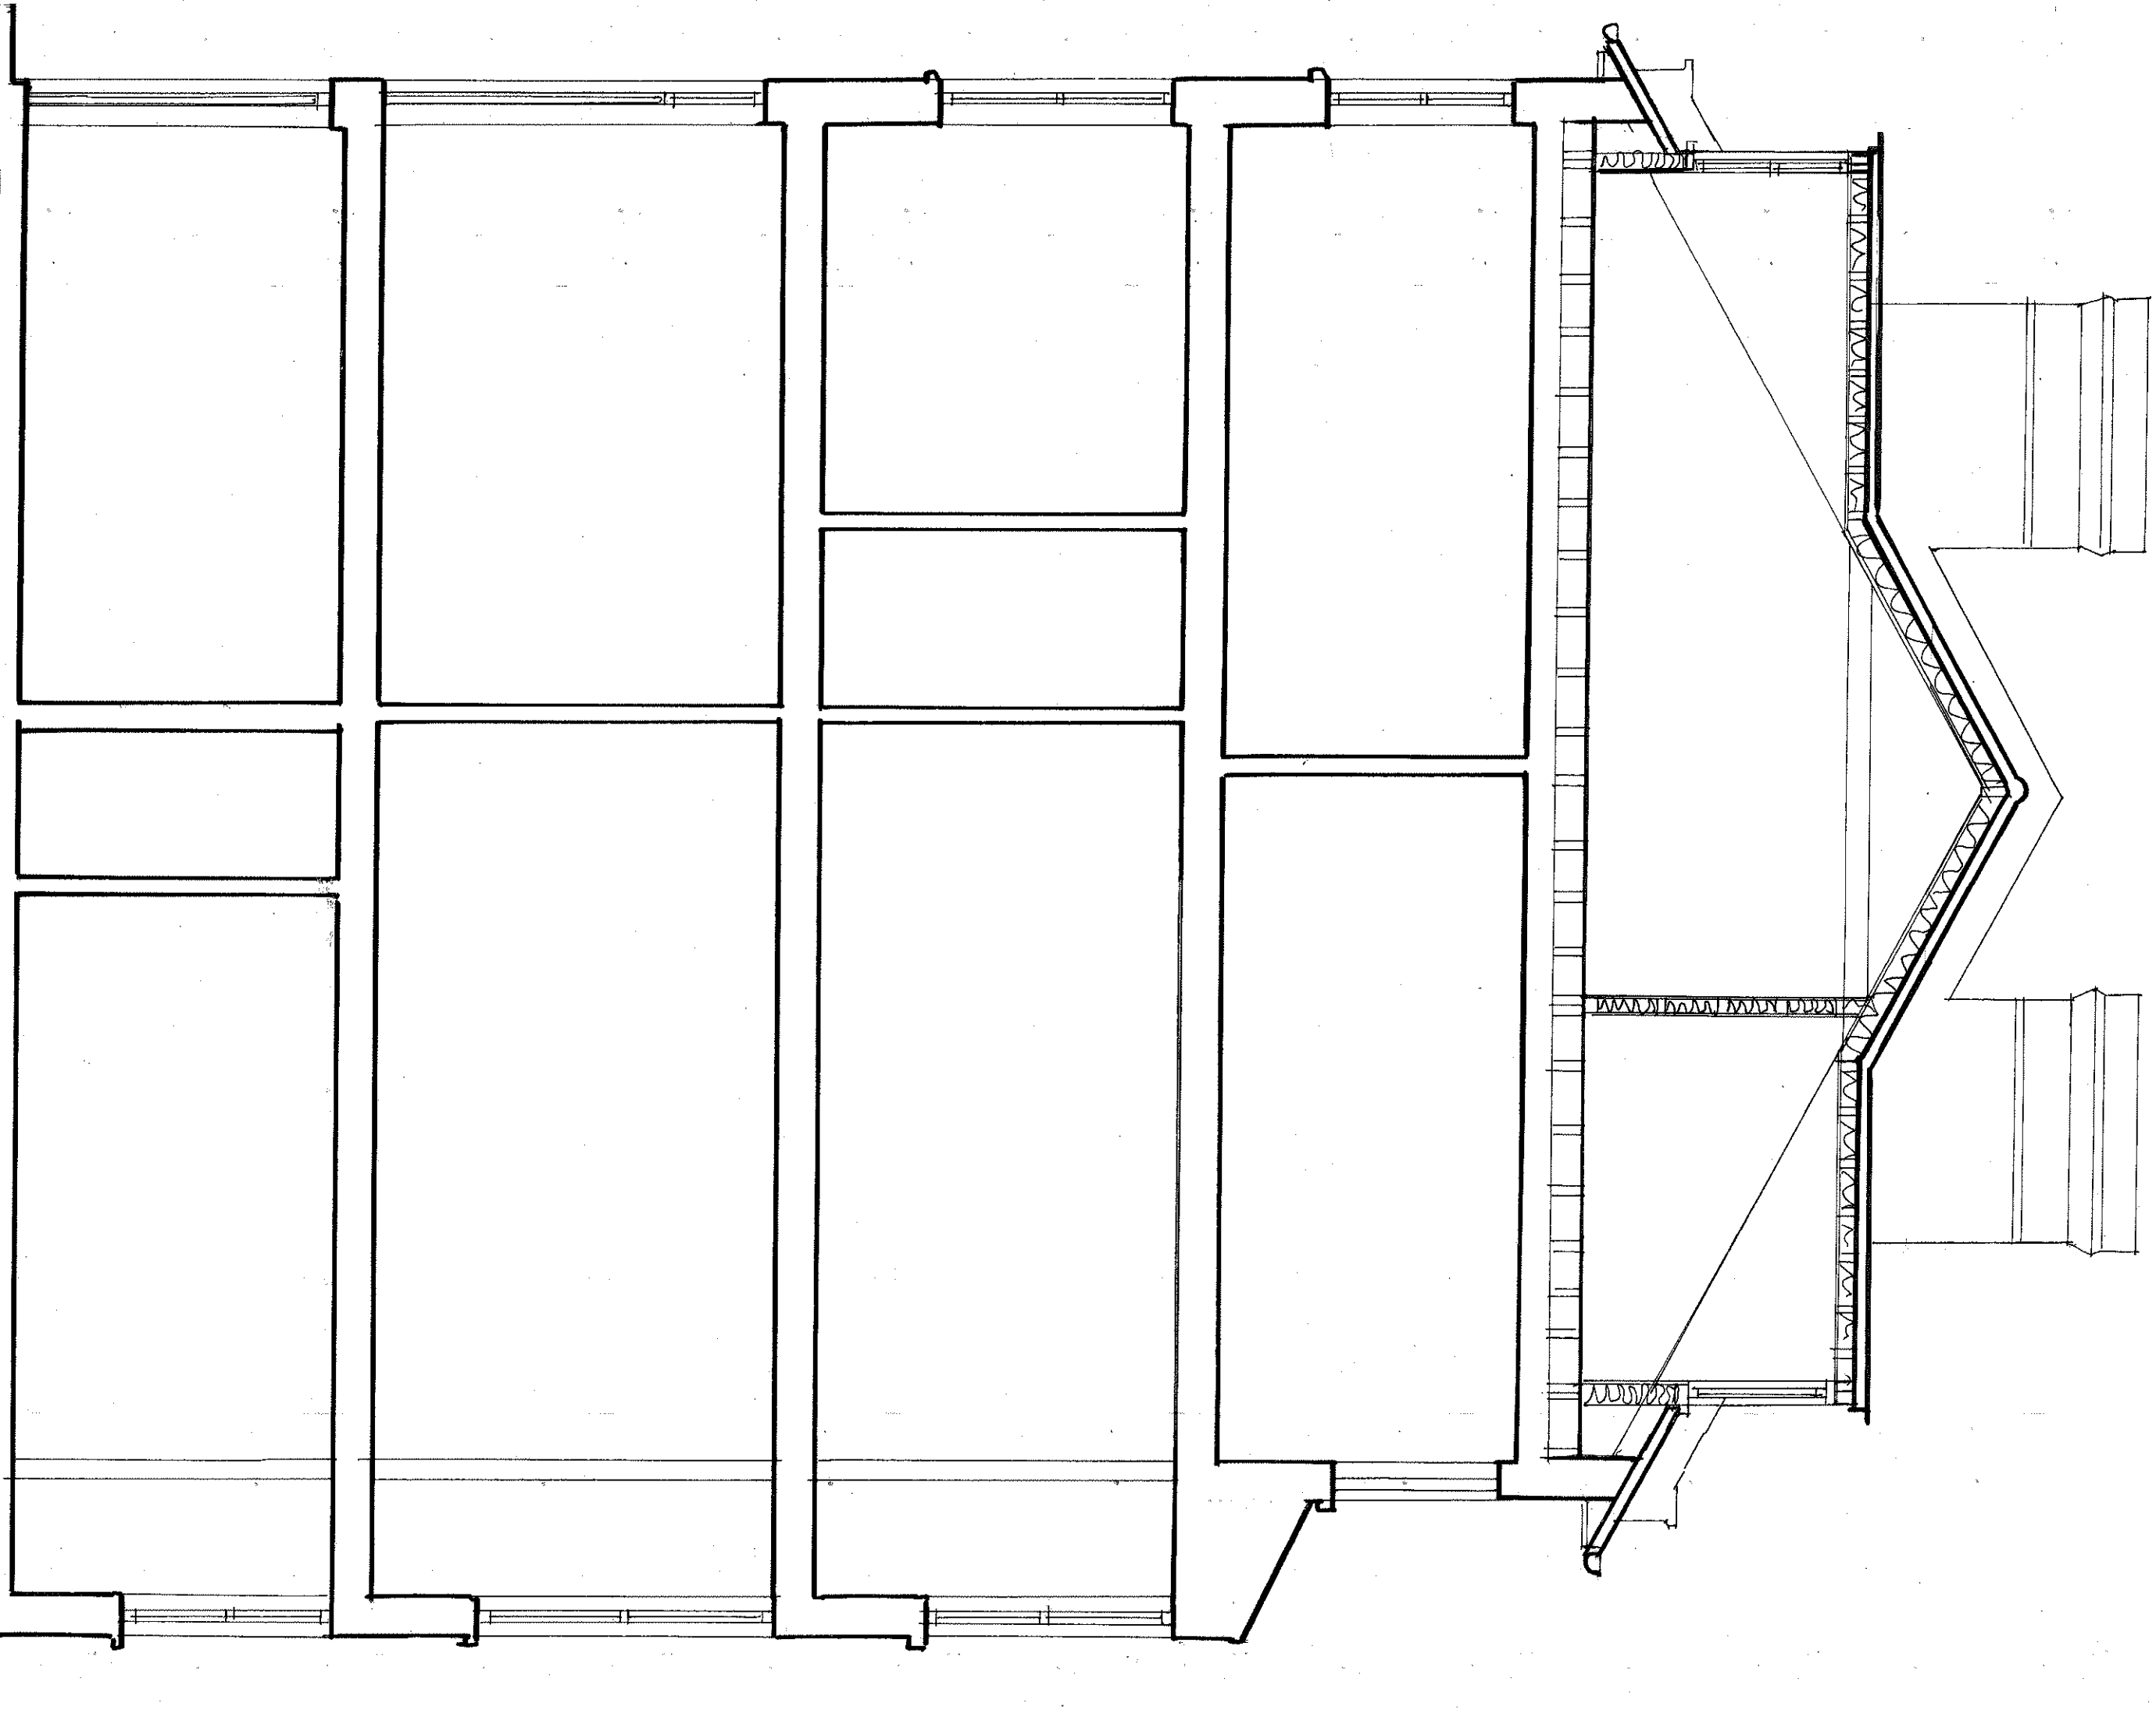

archplan

architects and property management

1 Millfield Place, Highgate, London N6 6JP
Tel: 020 8341 5628 e-mail: archplan@hotmail.com

Date
Sept
2017

Drawn by

Checked by

Scale
1:50
At A3


Project
5 Chalcot Gardens
LONDON NW3 4YB
SECTION A-A
AS PROPOSED

Title


Drawing no.

CG/ 27

Copyright
Archplan 2017

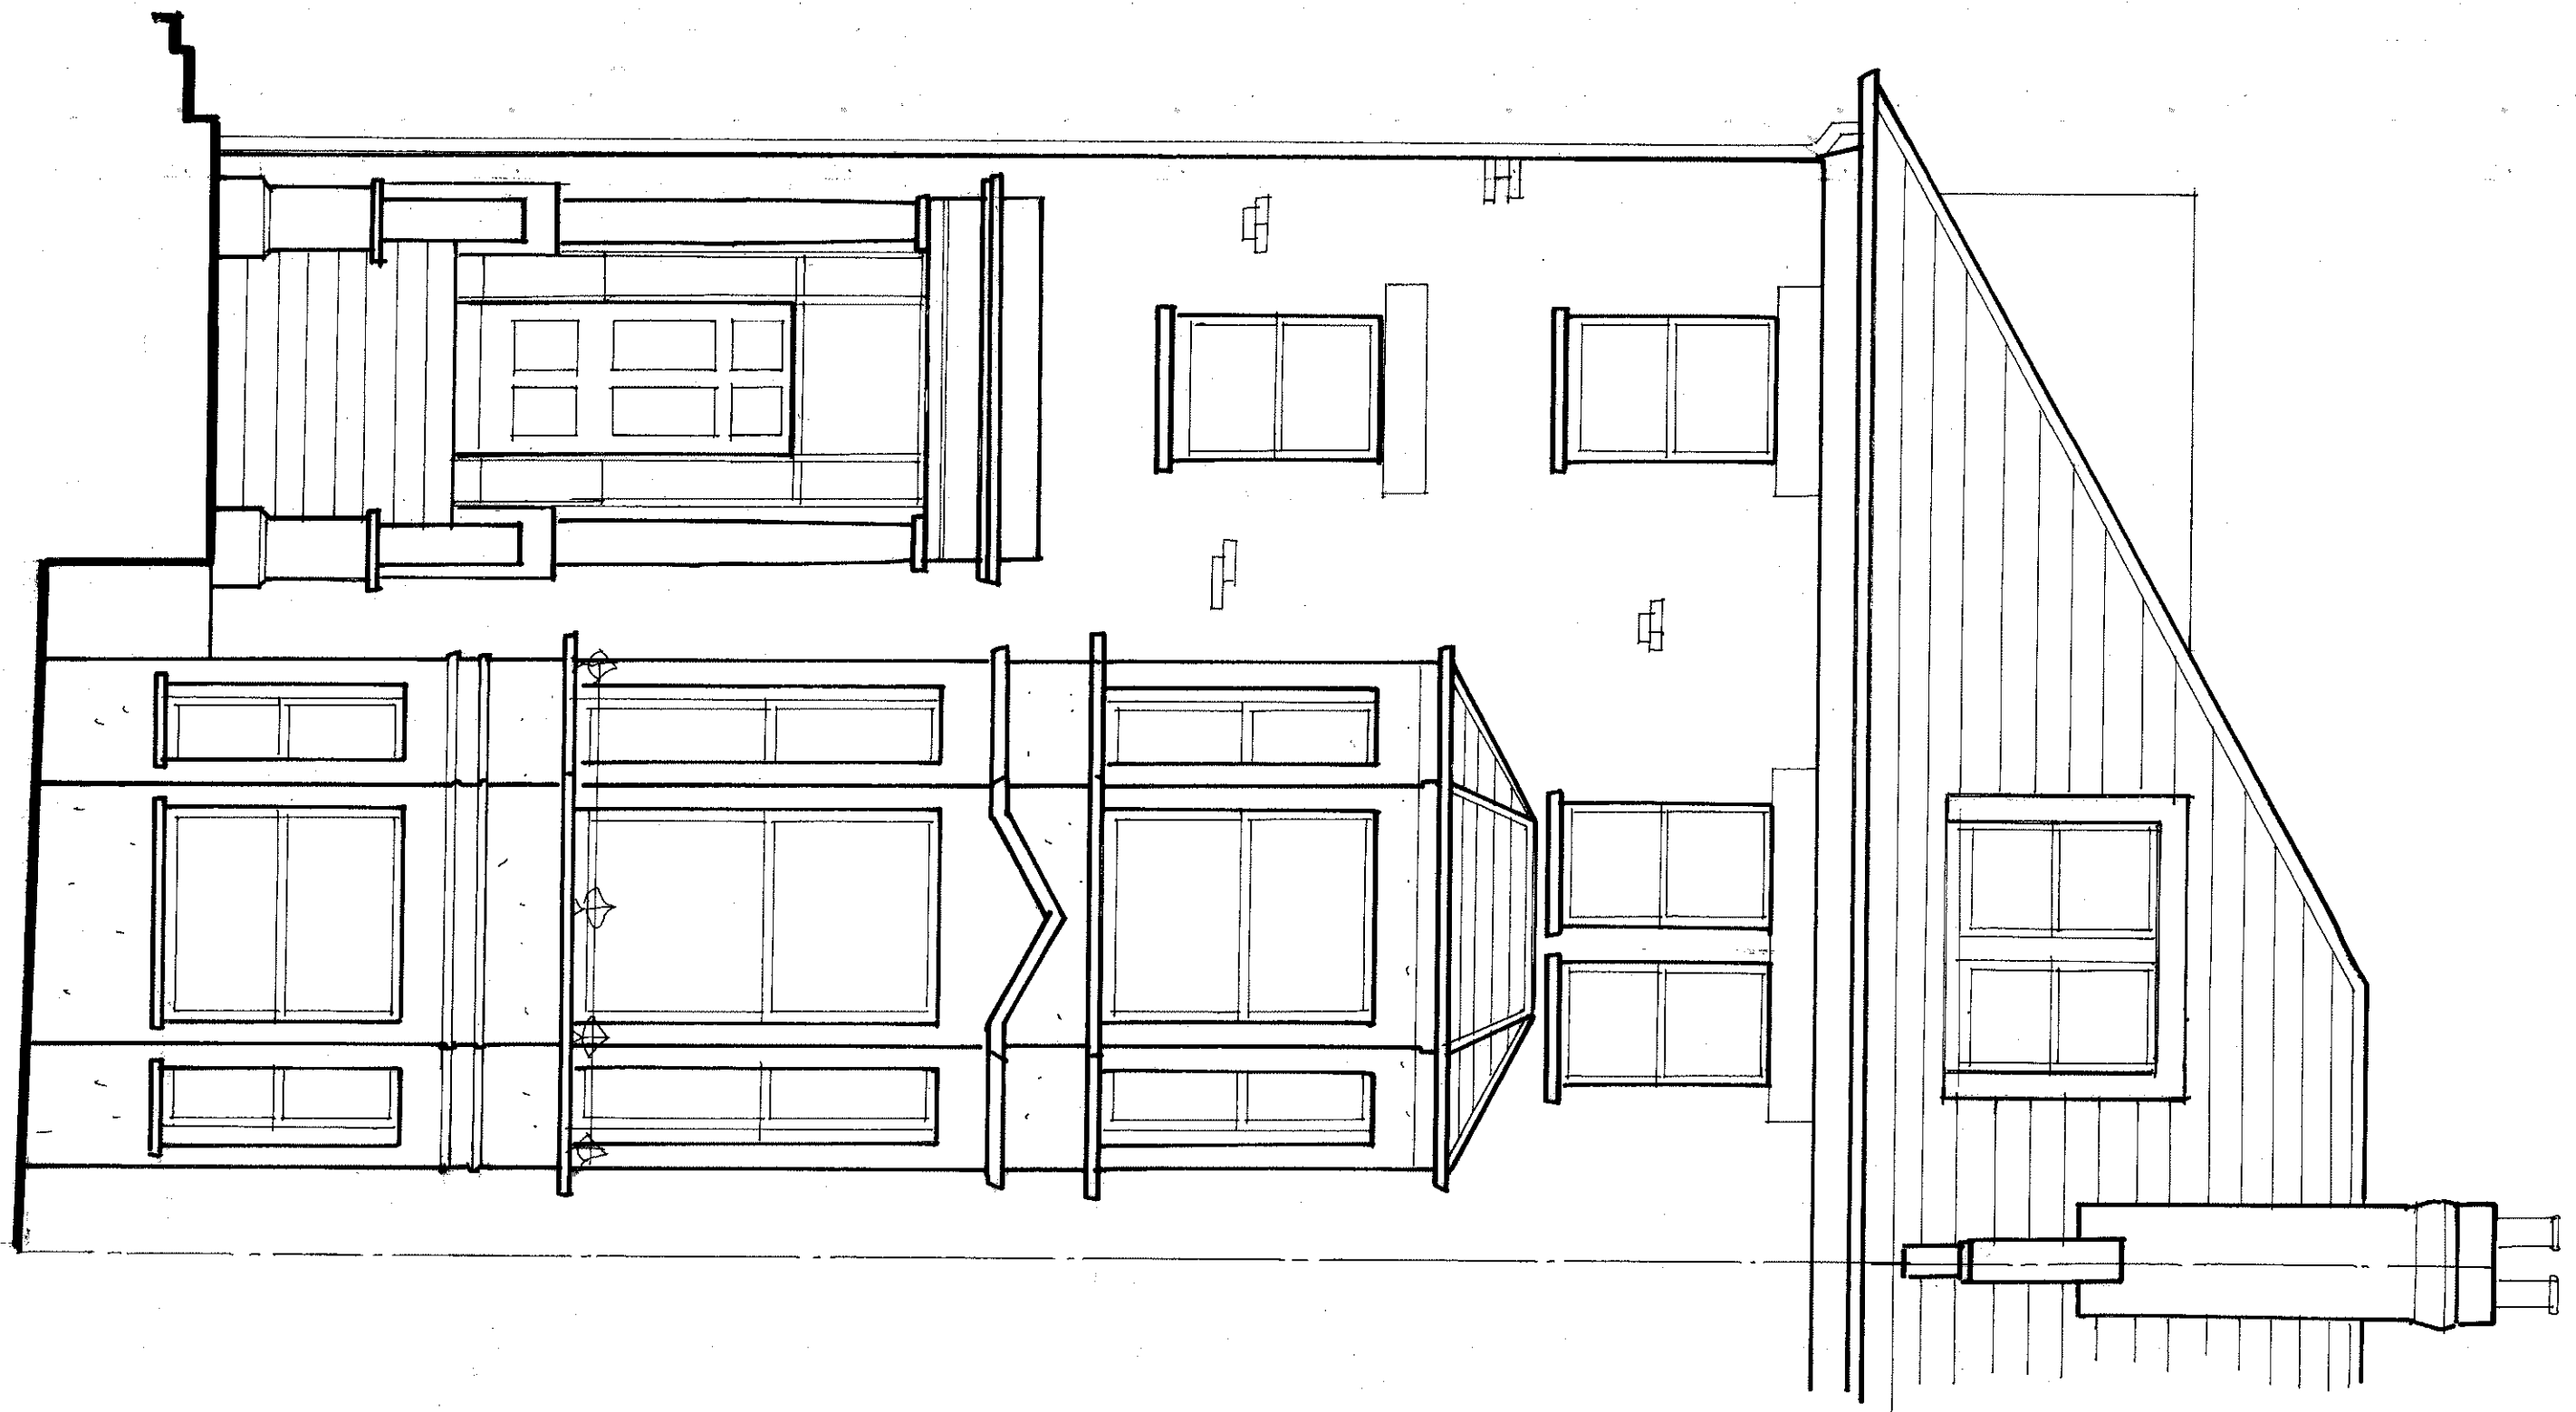

archplan architects and property management 1 Millfield Place, Highgate, London N6 6JP Tel: 020 8341 5628 e-mail: archplan@hotmail.com	Date Sept 2017 Drawn by Checked by	Scale 1:50 At A3	Project 5 Chalcot Gardens LONDON NW3 4YB FRONT ELEVATION AS PROPOSED	Drawing no. CG/ 29 Copyright Archplan 2017
--	---	-----------------------------------	---	--

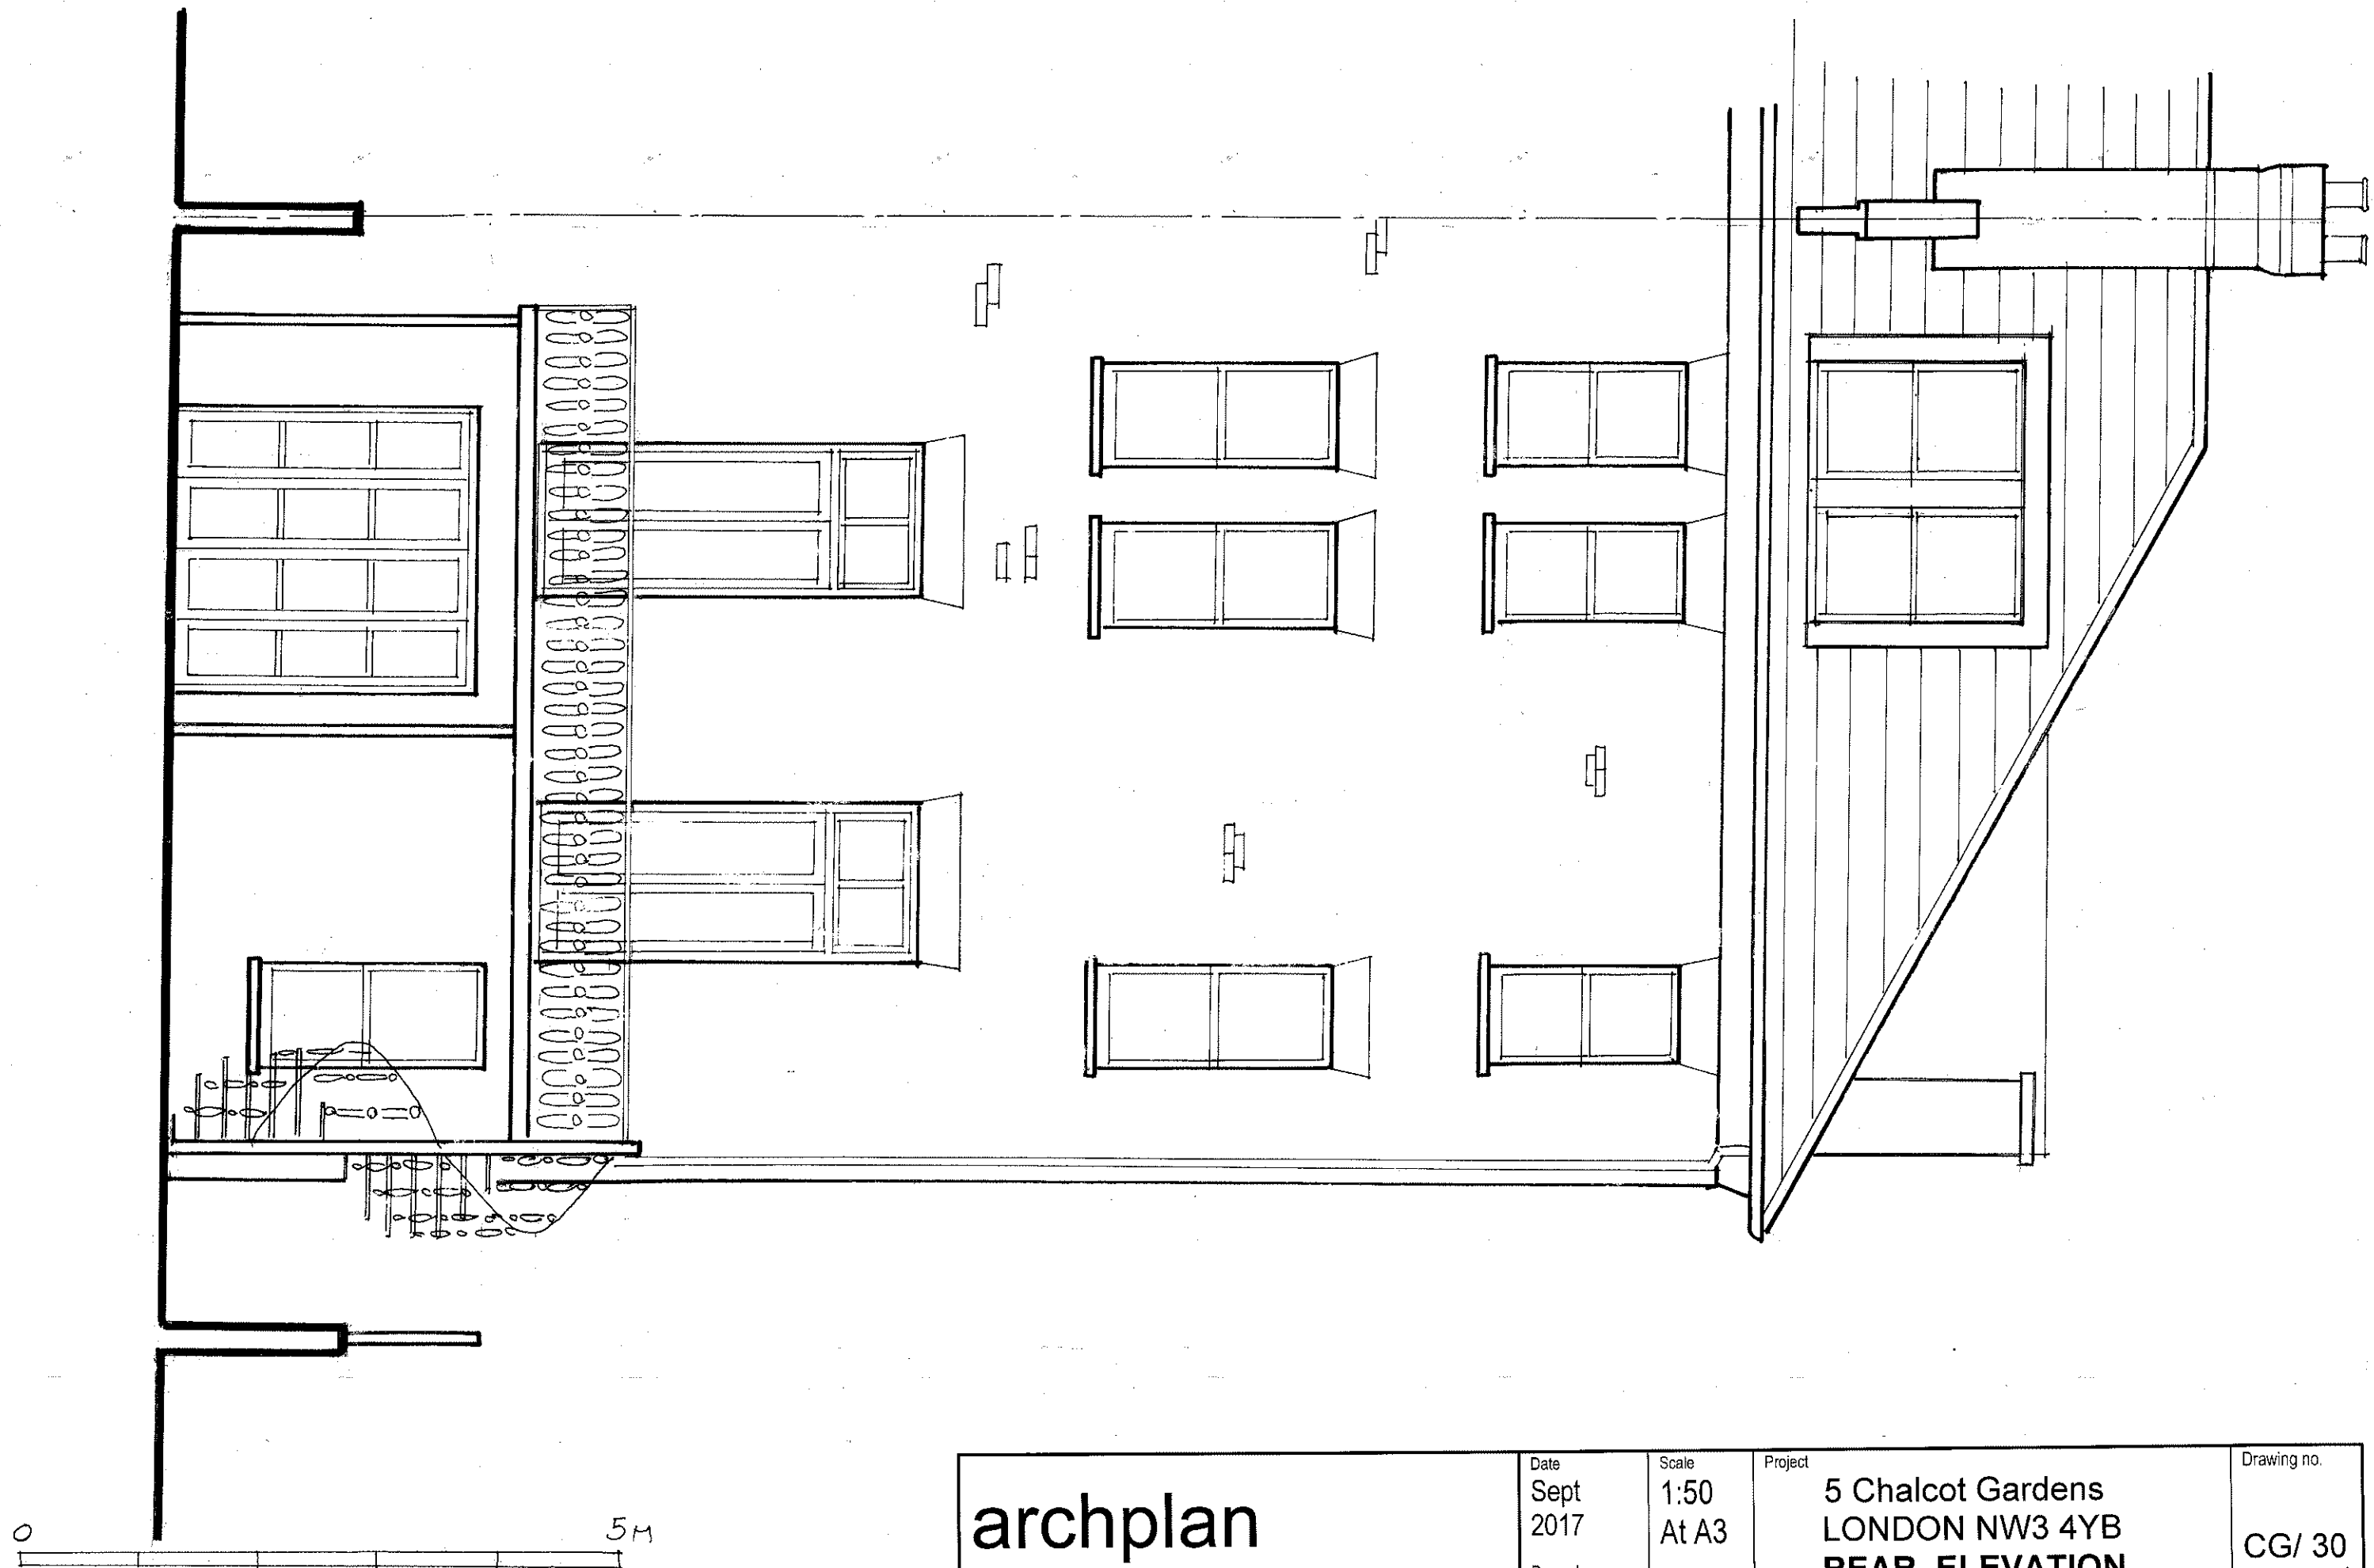

archplan

architects and property management

1 Millfield Place, Highgate, London N6 6JP
Tel: 020 8341 5628 e-mail: archplan@hotmail.com

Date
Sept
2017

Drawn by

Checked by

Scale
1:50
At A3

Project


**5 Chalcot Gardens
LONDON NW3 4YB
REAR ELEVATION
AS PROPOSED**

Title

Drawing no.

CG/ 30

Copyright
Archplan 2017

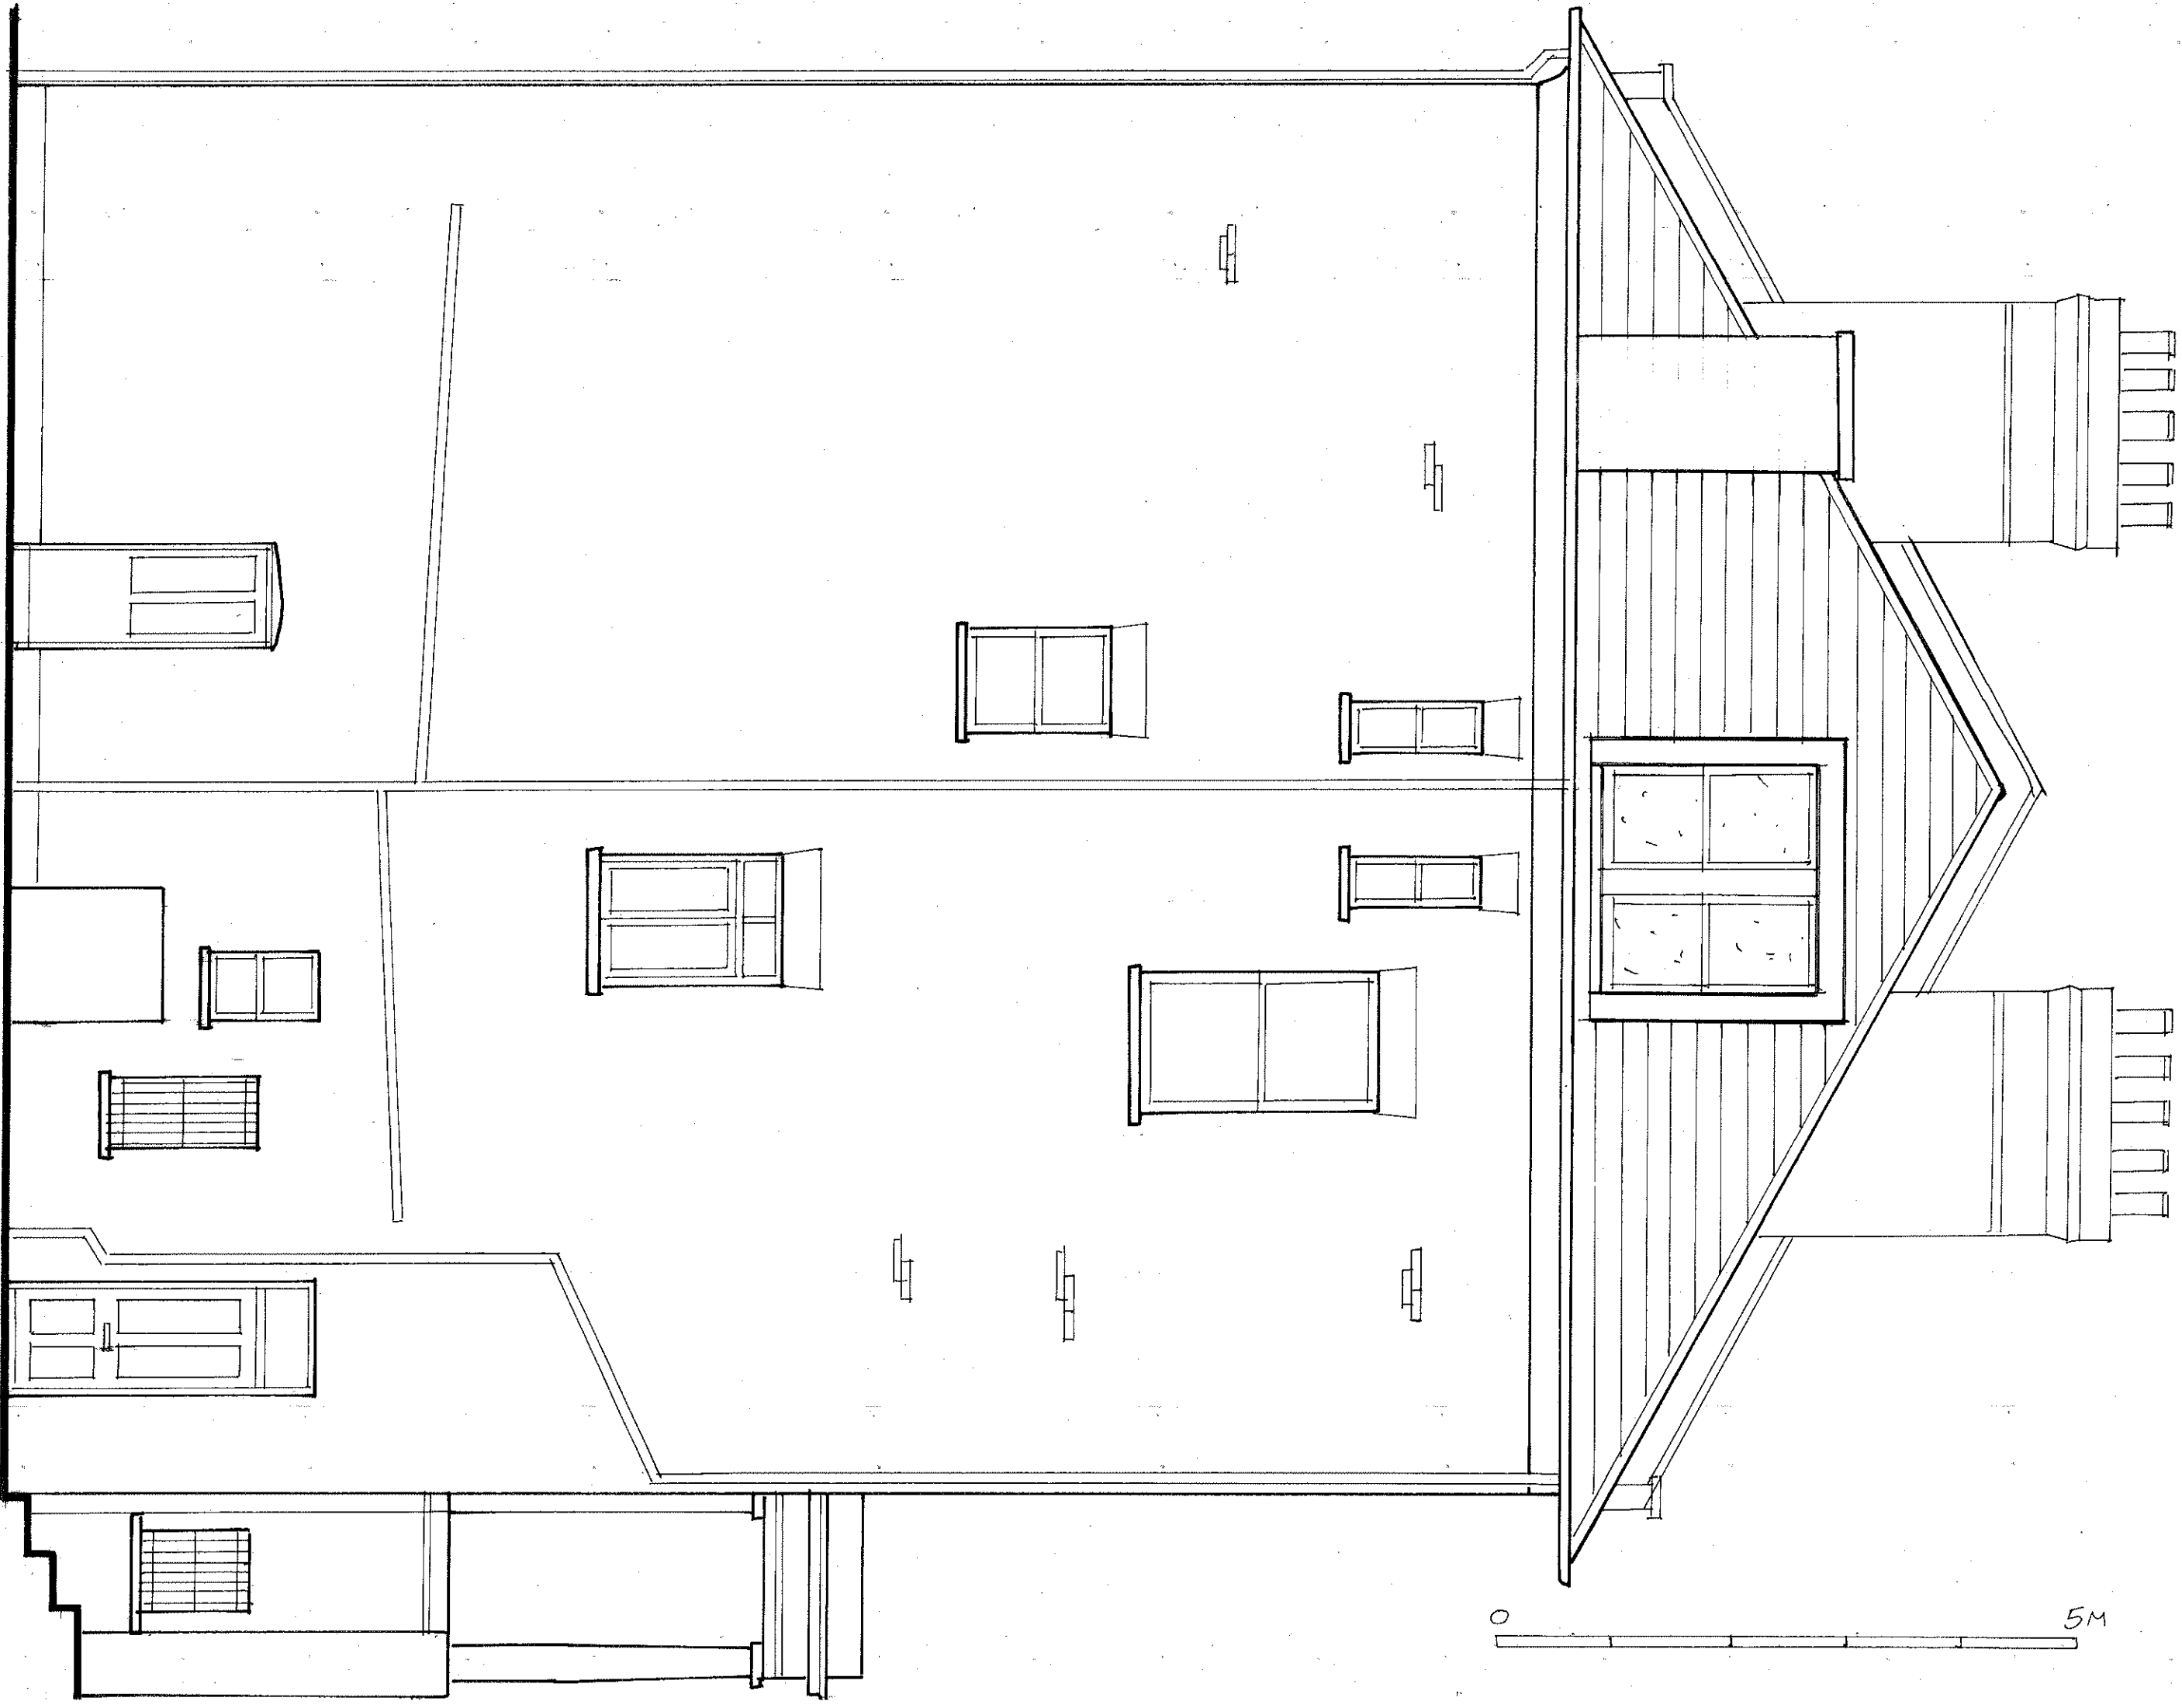

archplan

architects and property management

1 Millfield Place, Highgate, London N6 6JP
Tel: 020 8341 5628 e-mail: archplan@hotmail.com

Date
Sept
2017

Drawn by

Checked by

Scale
1:50
At A3

Project
5 Chalcot Gardens
LONDON NW3 4YB
SIDE ELEVATION
AS PROPOSED

Title

Drawing no.

CG/ 31
A

Copyright
Archplan 2017