


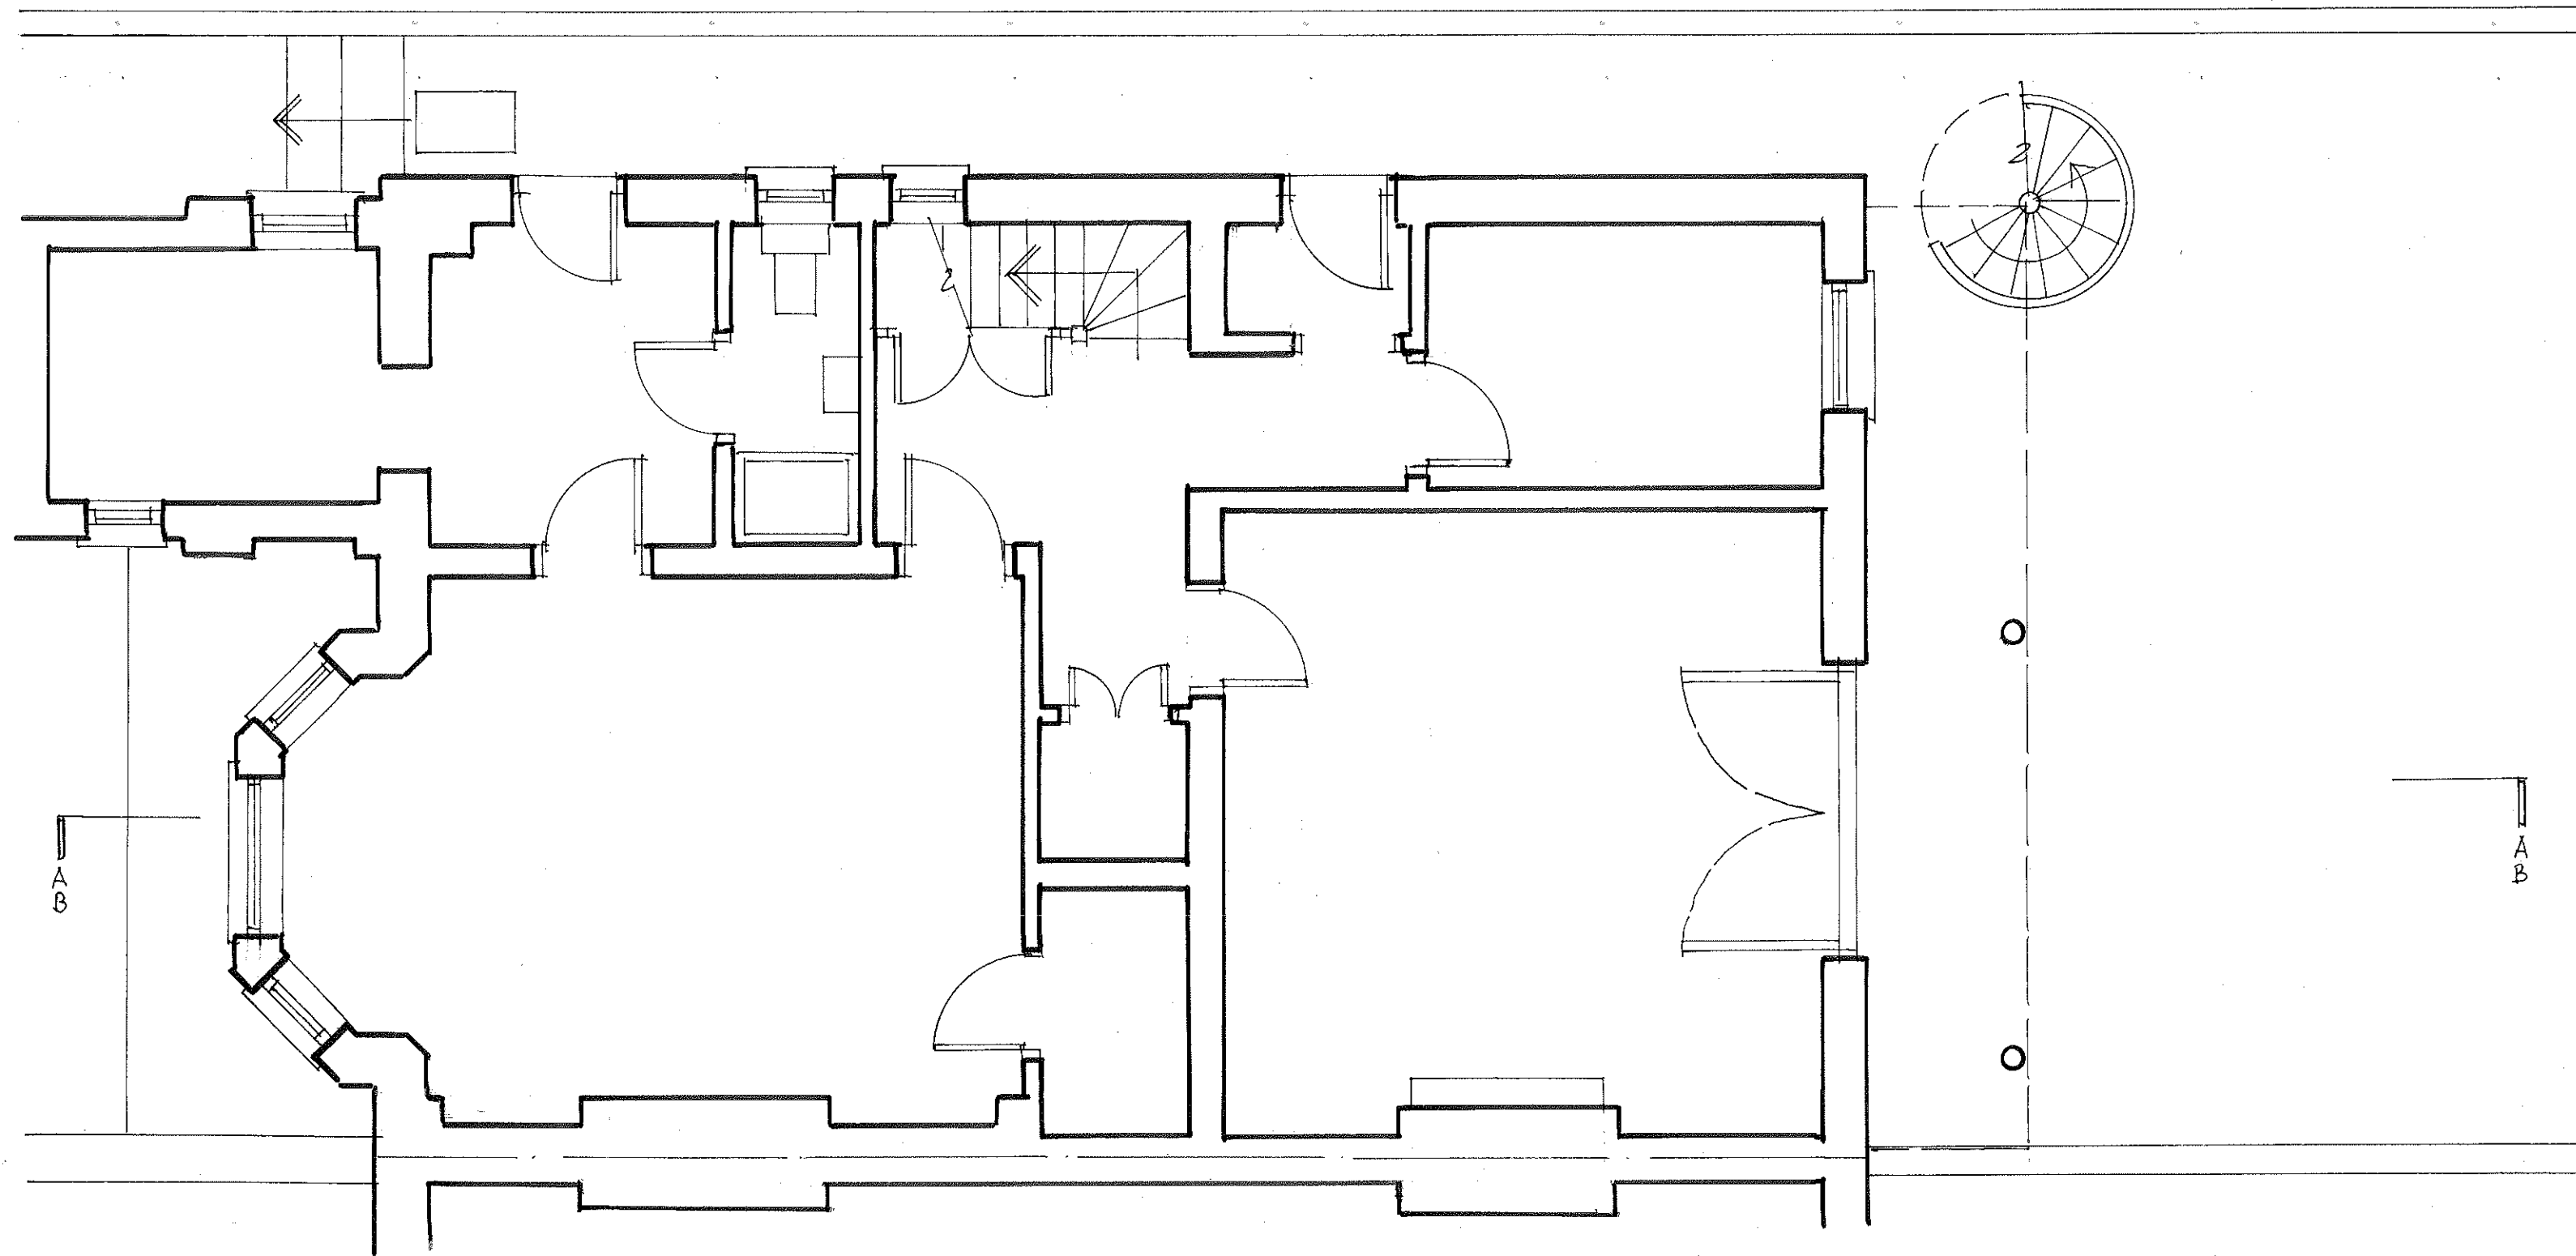

archplan

architects and property management

1 Millfield Place, Highgate, London N6 6JP
Tel: 020 8341 5628 e-mail: archplan@hotmail.com

Date
Nov
2017

Drawn by

Checked by

Scale
1:50
At A3

Project



5 Chalcot Gardens
LONDON NW3 4YB
**BASEMENT PLAN
AS EXISTING**

Title

Drawing no.

CG/ 02

Copyright
Archplan 2017

 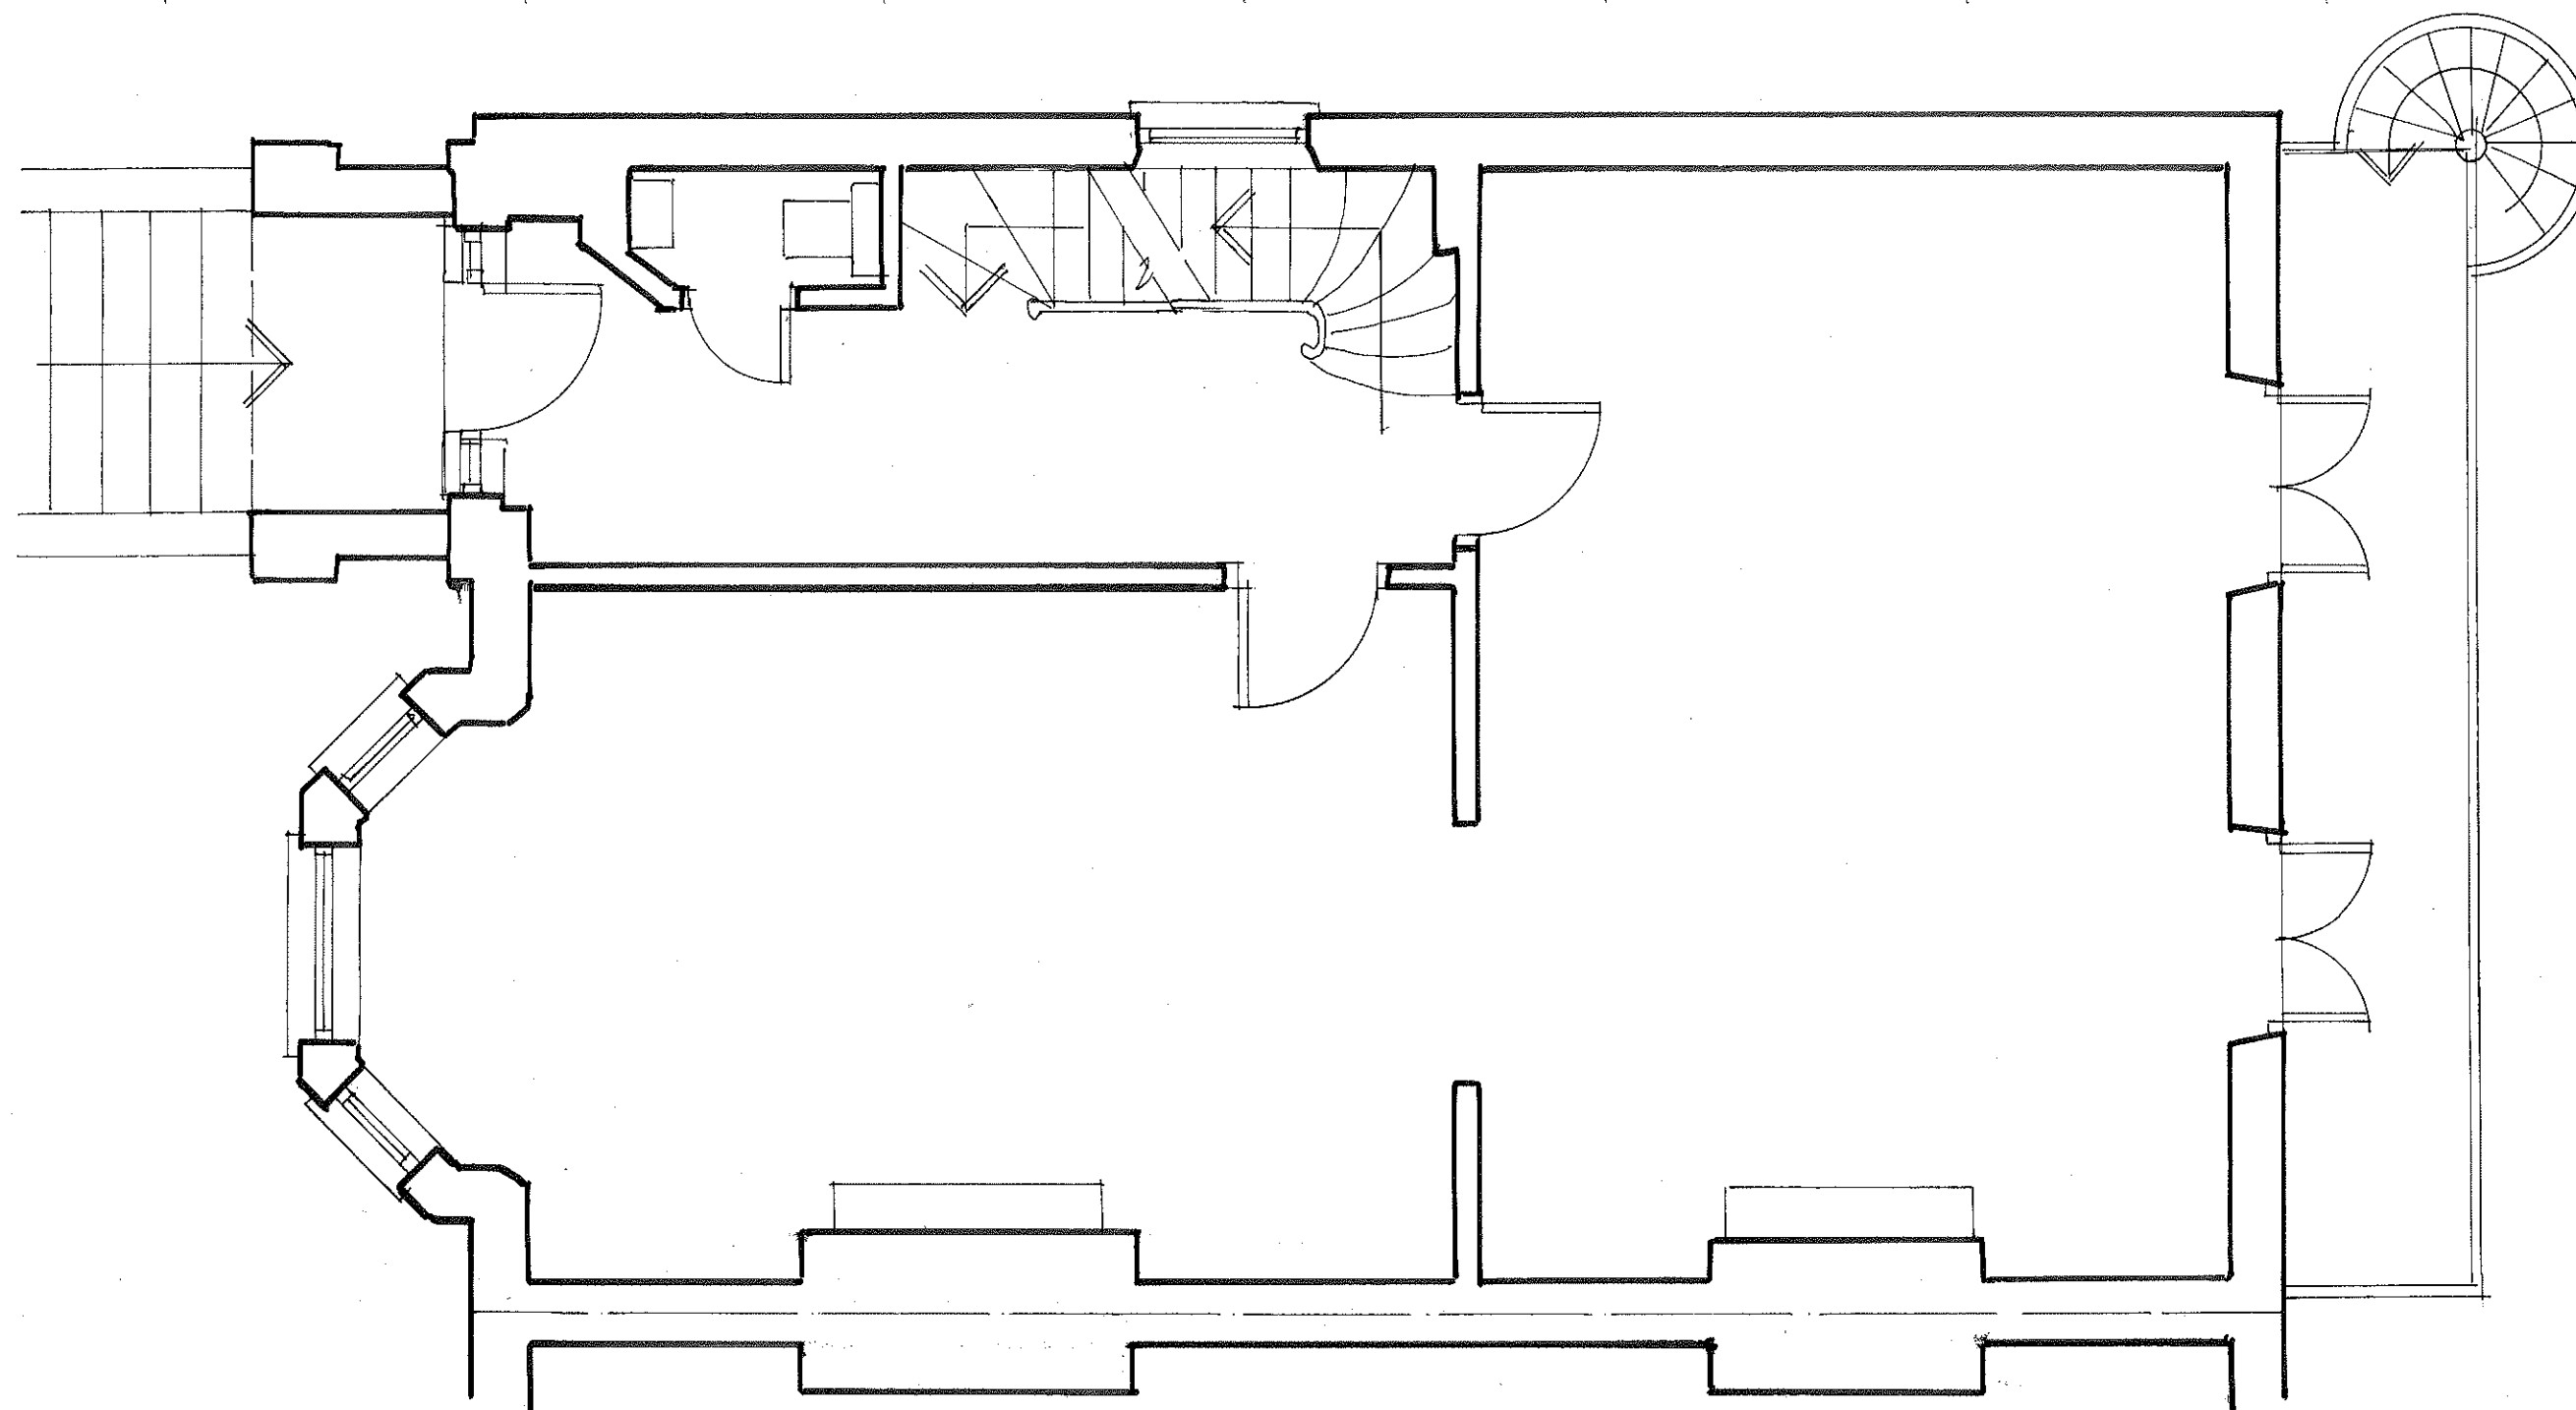

archplan

architects and property management

1 Millfield Place, Highgate, London N6 6JP
Tel: 020 8341 5628 e-mail: archplan@hotmail.com

Date
Nov
2017

Drawn by

Checked by

Scale
1:50
At A3

Project



5 Chalcot Gardens
LONDON NW3 4YB
GROUND FLOOR PLAN
AS EXISTING

Title

Drawing no.

CG 03

Copyright
Archplan 2017

 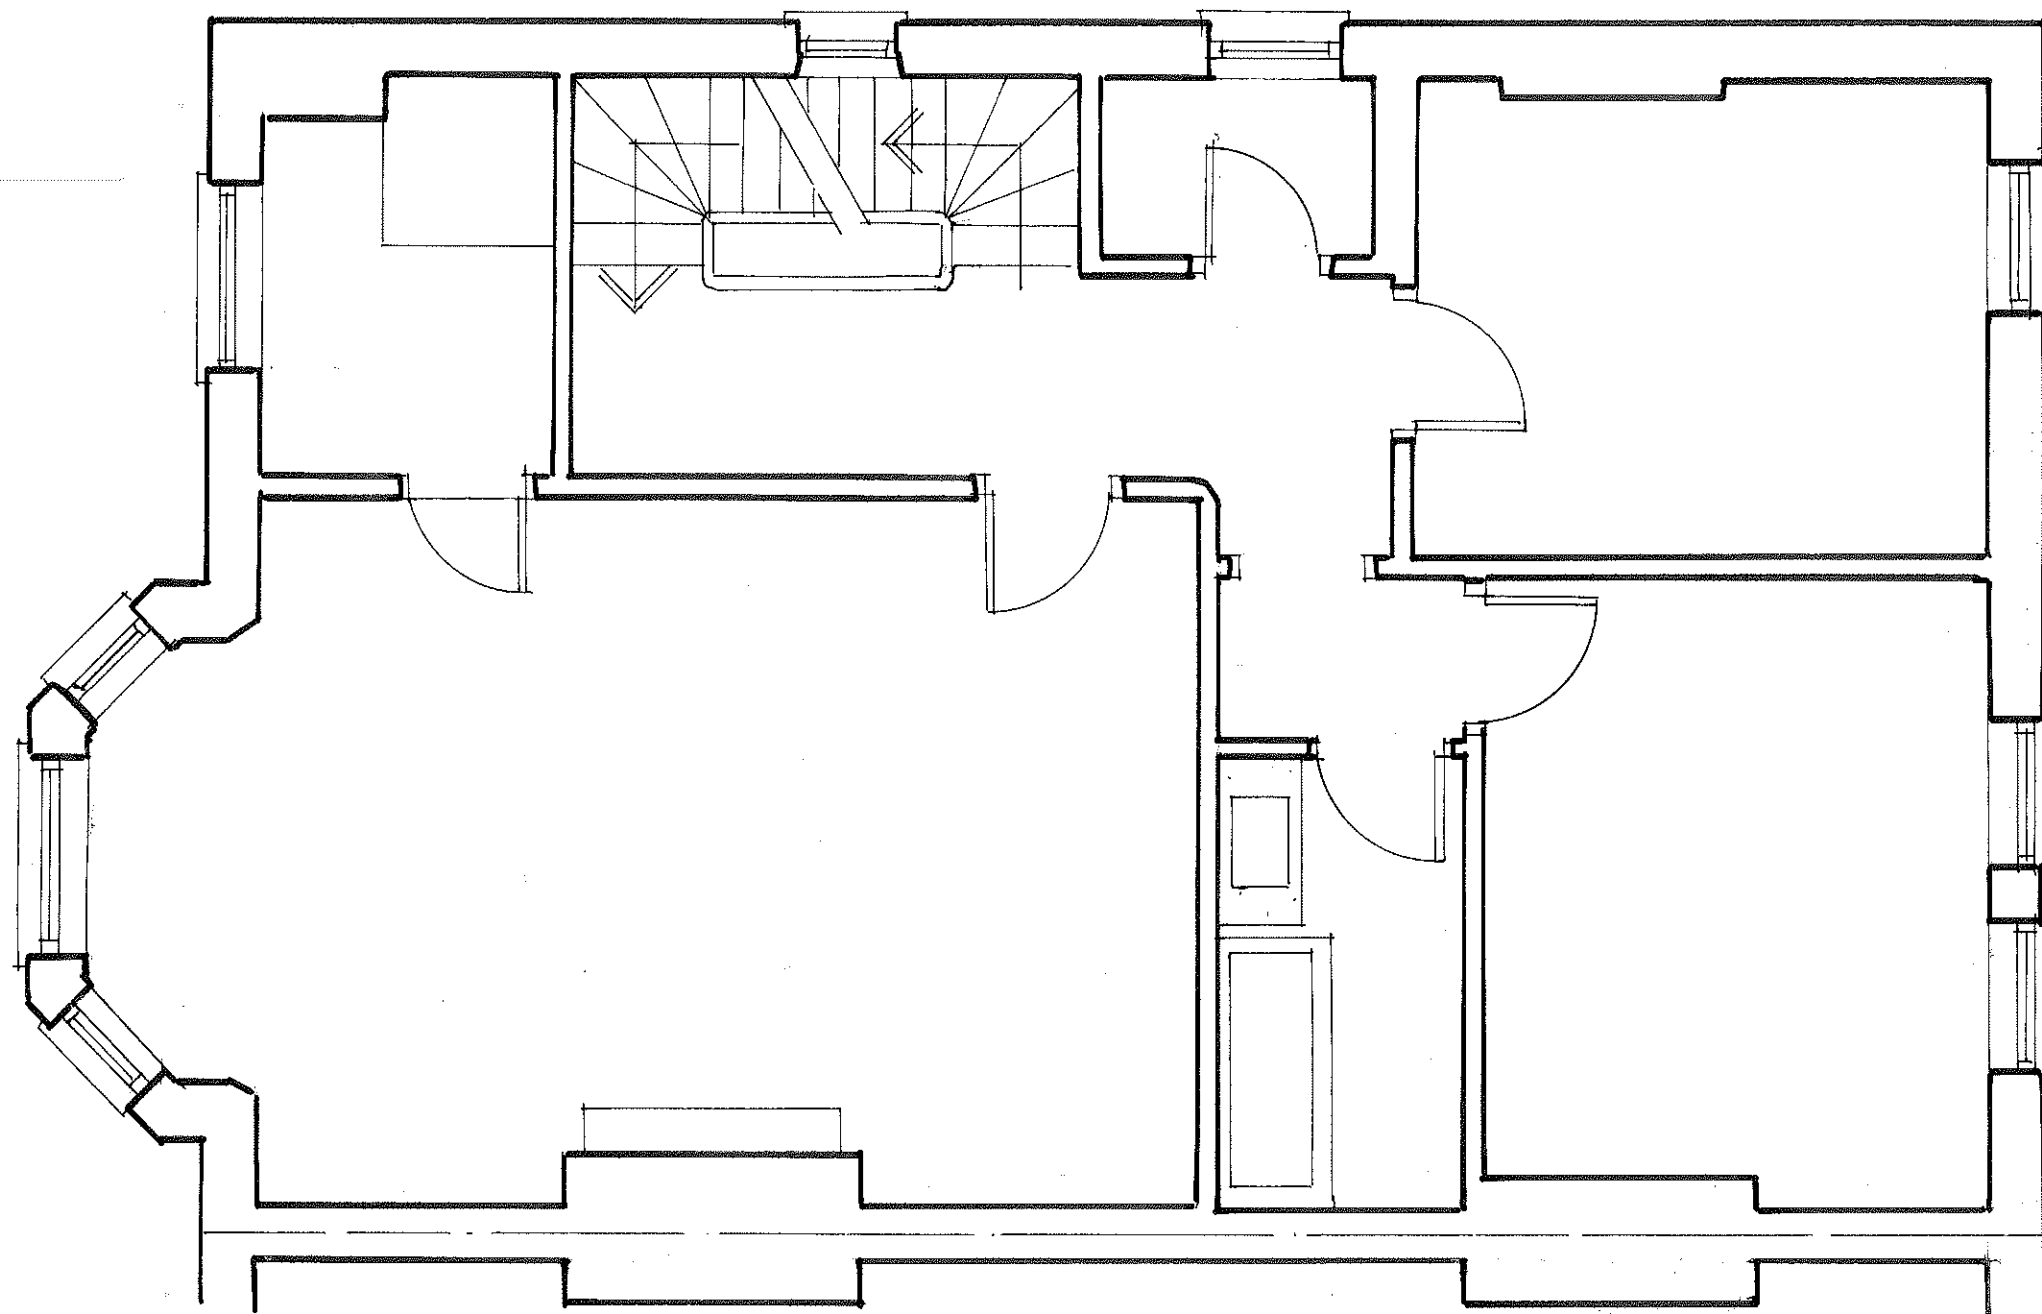

archplan

architects and property management

1 Millfield Place, Highgate, London N6 6JP
Tel: 020 8341 5628 e-mail: archplan@hotmail.com

Date
Nov
2017

Drawn by

Checked by

Scale
1:50
At A3

Project



5 Chalcot Gardens
LONDON NW3 4YB
FIRST FLOOR PLAN
AS EXISTING

Title

Drawing no.

CG 04

Copyright
Archplan 2017

 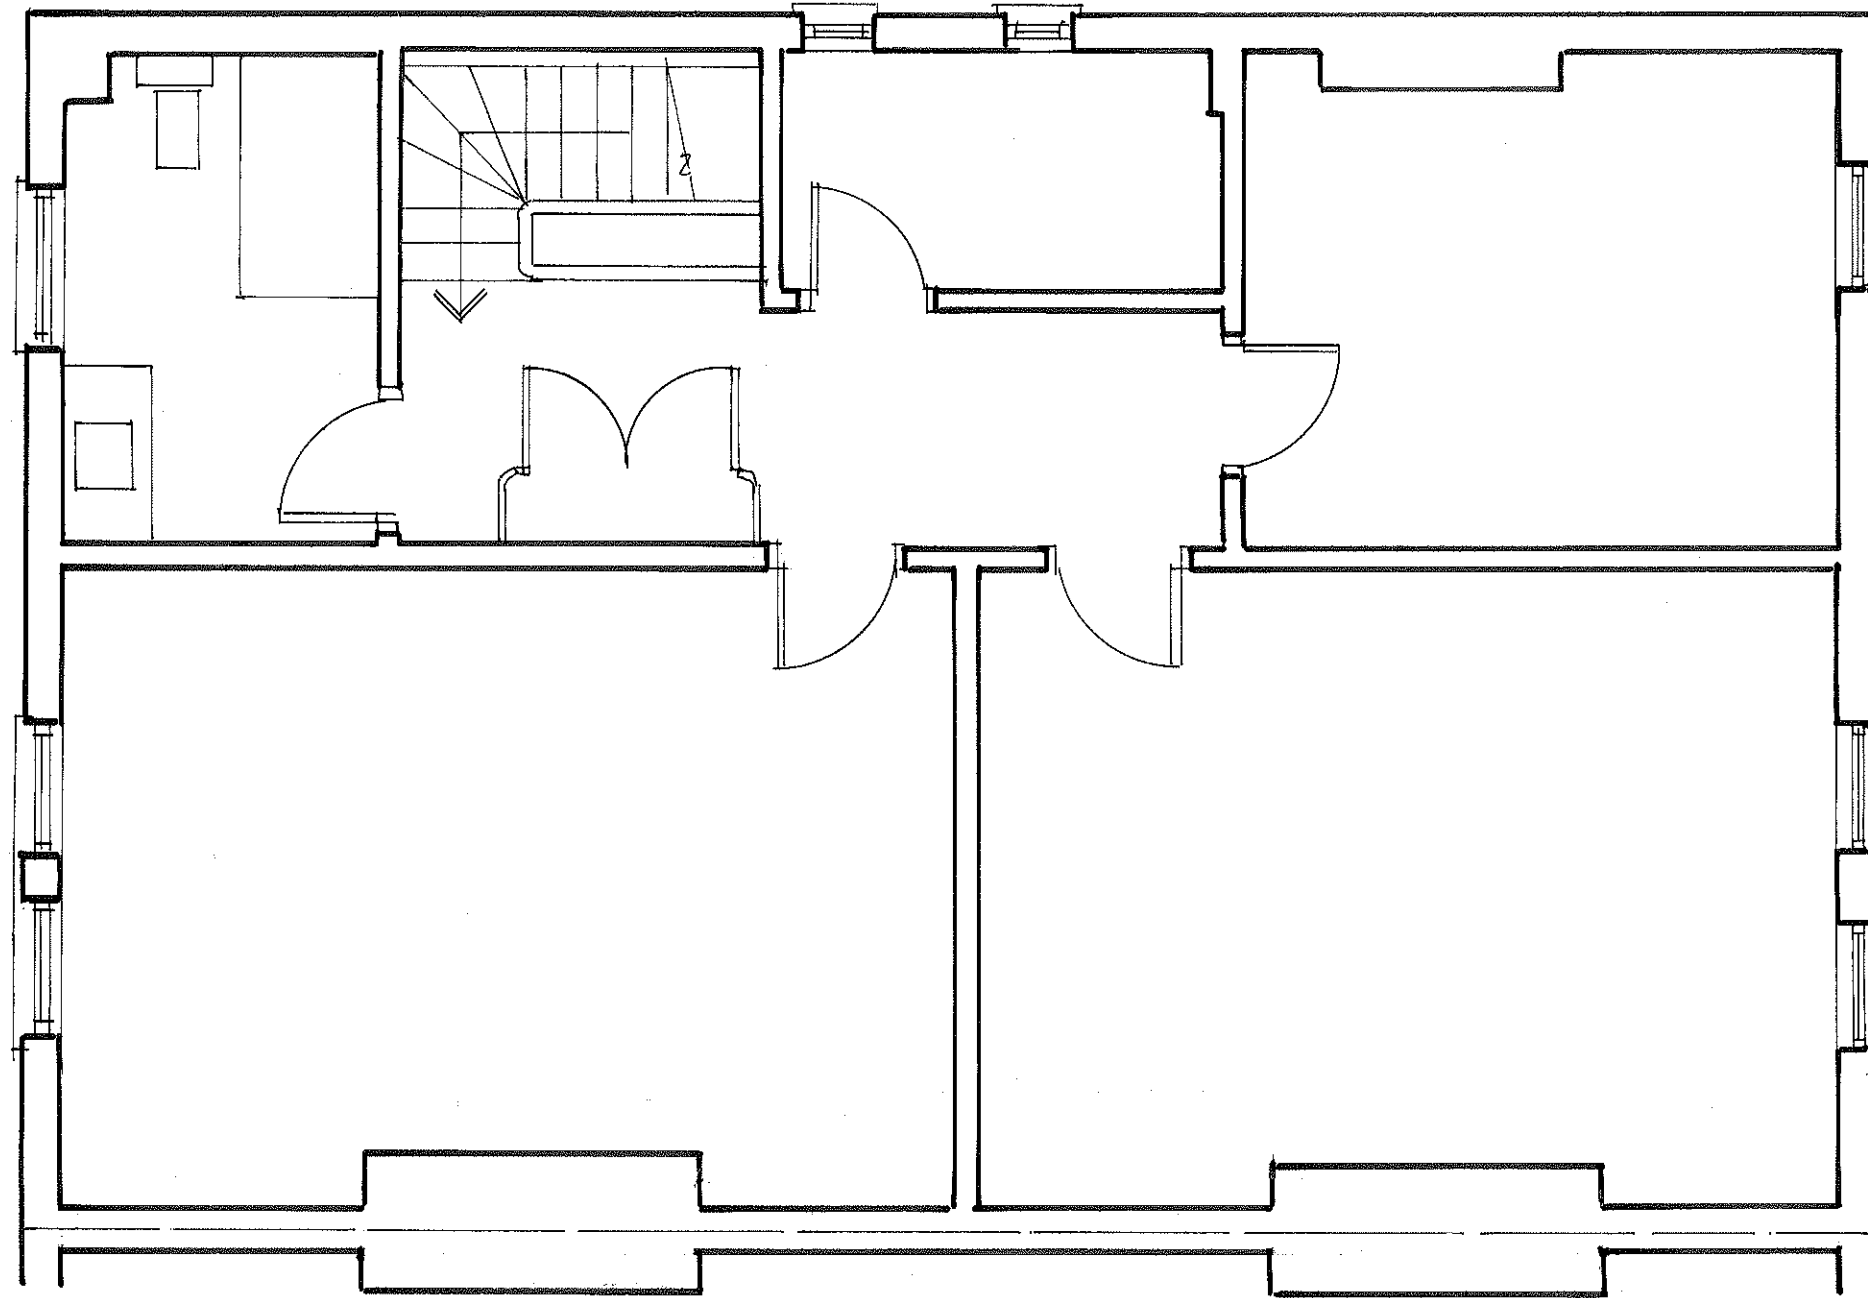

archplan

architects and property management

1 Millfield Place, Highgate, London N6 6JP
Tel: 020 8341 5628 e-mail: archplan@hotmail.com

Date
Nov
2017

Drawn by

Checked by

Scale
1:50
At A3

Project


5 Chalcot Gardens
LONDON NW3 4YB
**SECOND FLOOR PLAN
AS EXISTING**

Title

Drawing no.

CG 05

Copyright
Archplan 2017

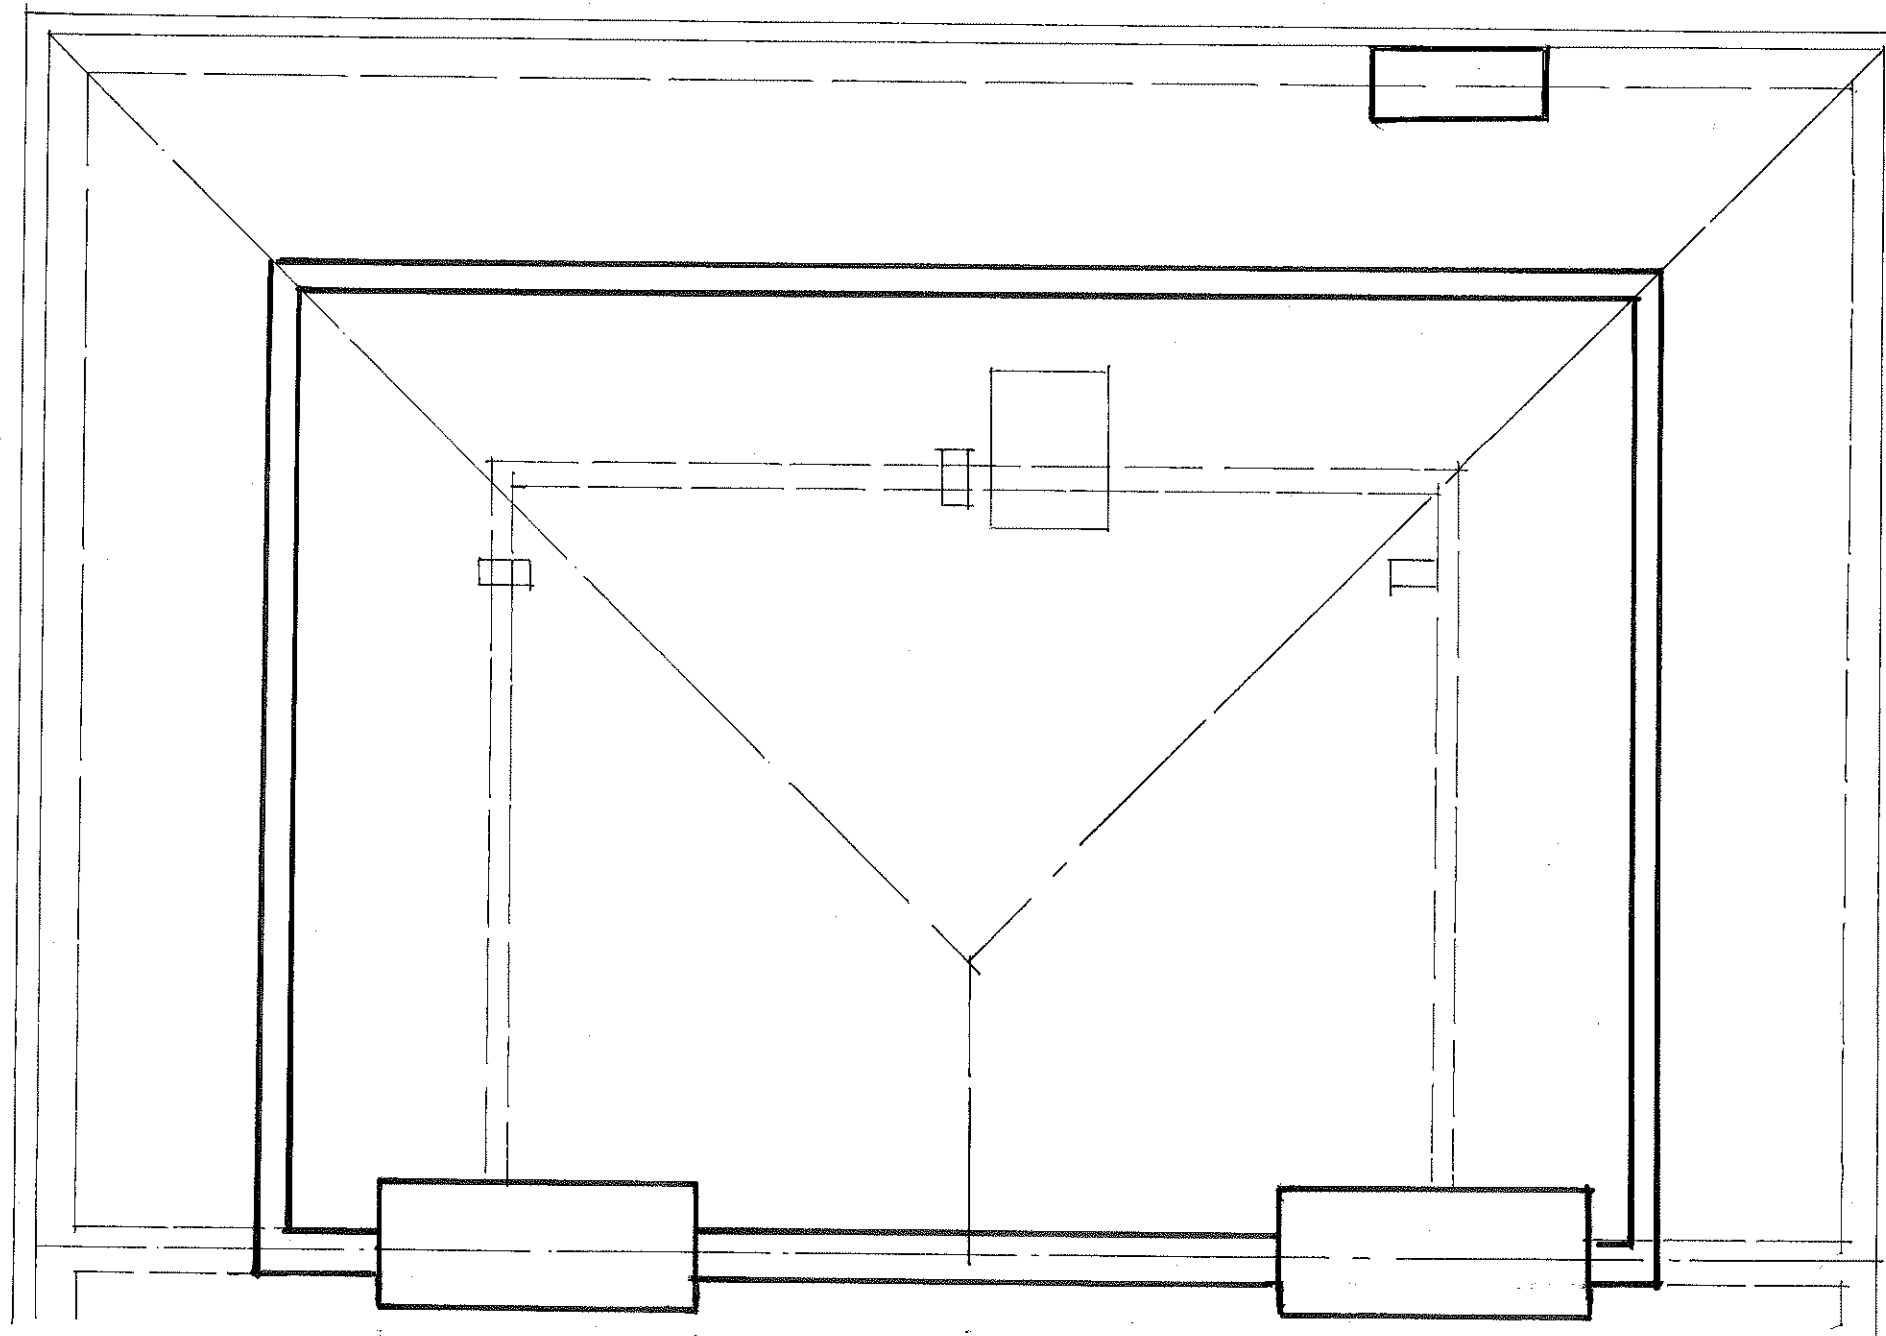

0 5M

archplan

architects and property management

1 Millfield Place, Highgate, London N6 6JP
Tel: 020 8341 5628 e-mail: archplan@hotmail.com

Date
Nov
2017

Drawn by

Checked by

Scale
1:50
At A3

Project


5 Chalcot Gardens
LONDON NW3 4YB
THIRD FLOOR PLAN
AS EXISTING

Title

Drawing no.

CG 06

Copyright
Archplan 2017

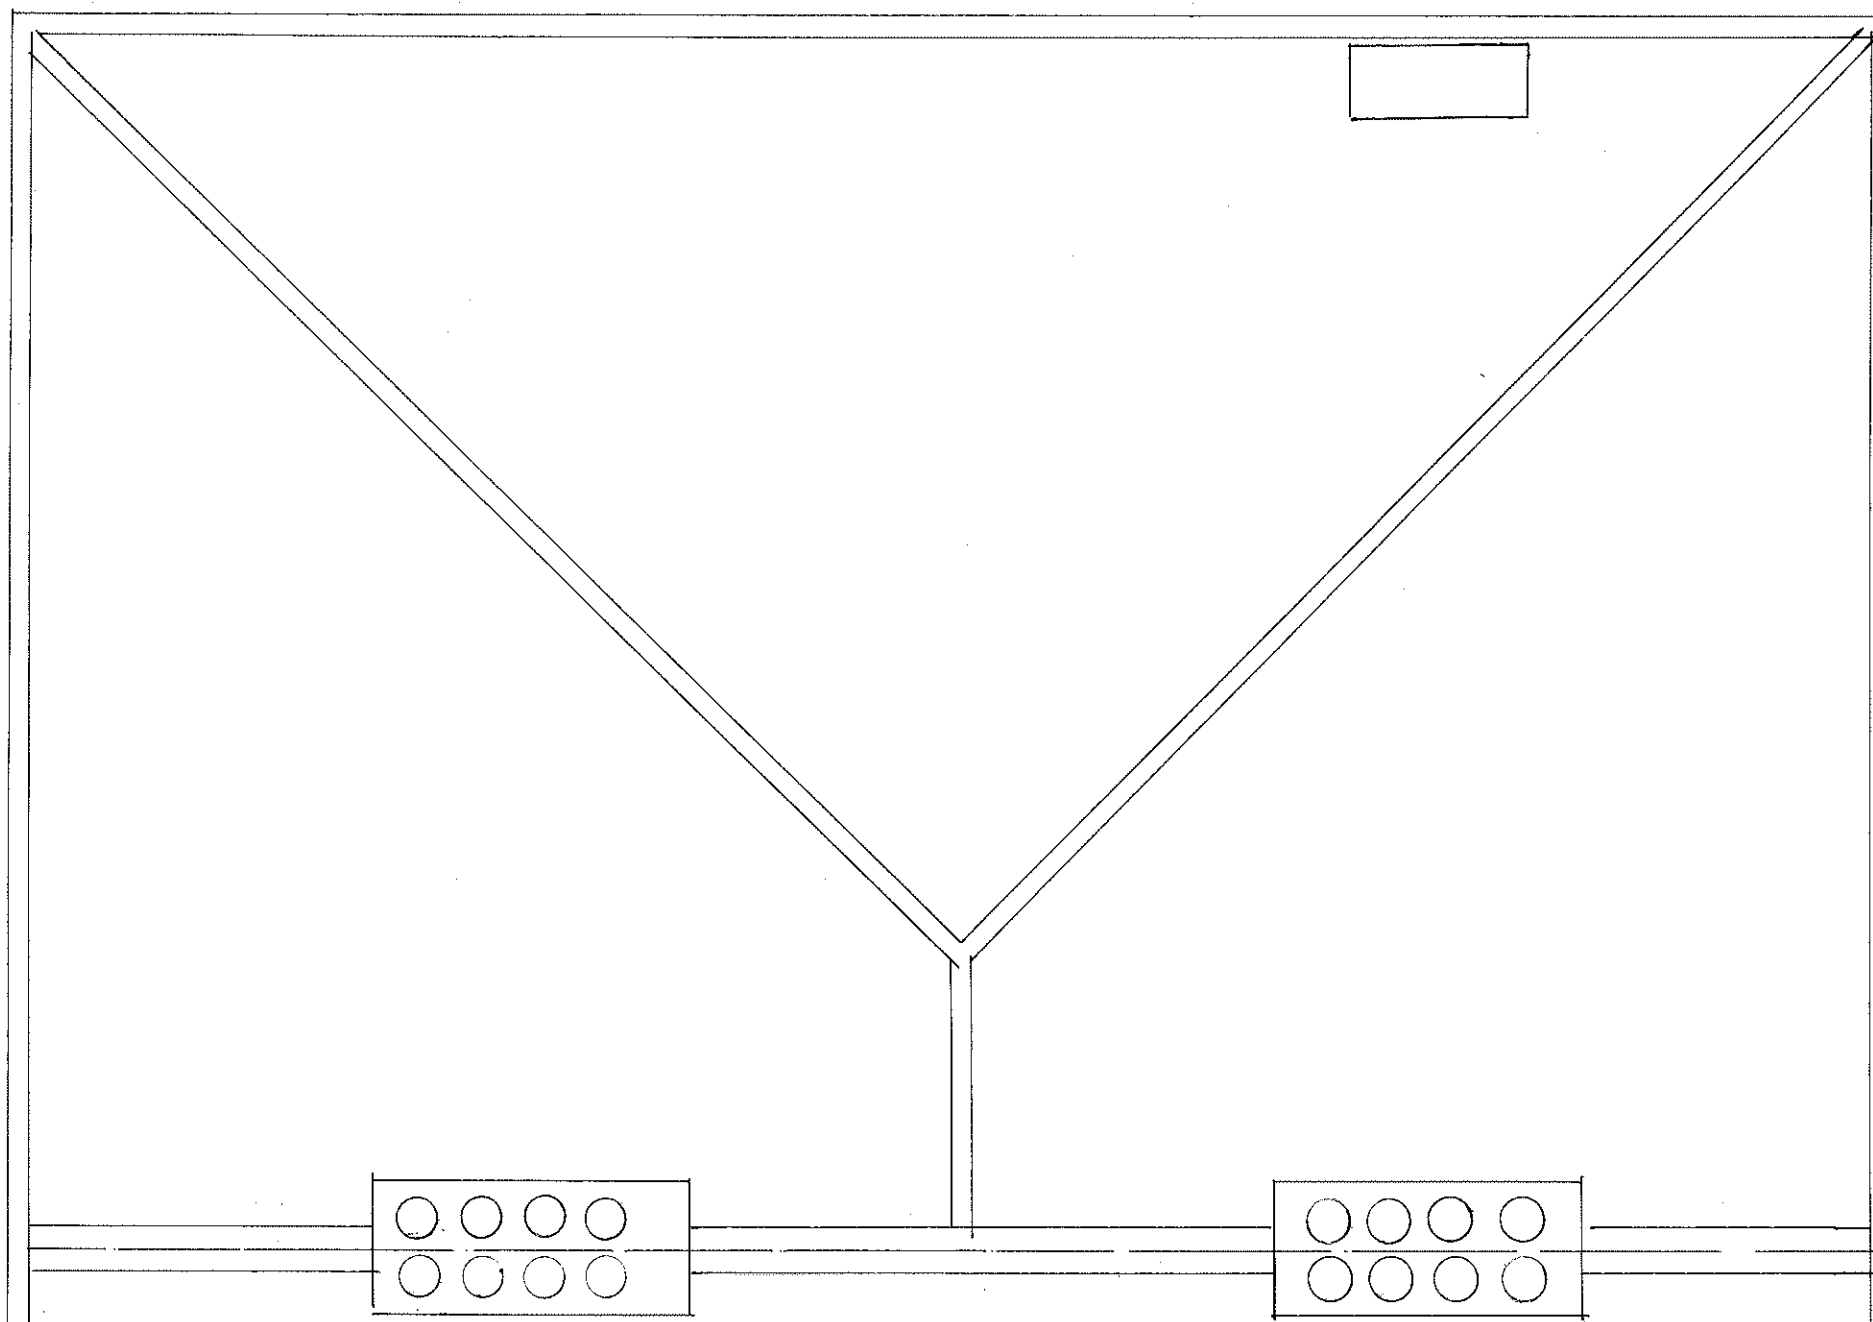

archplan

architects and property management

1 Millfield Place, Highgate, London N6 6JP
Tel: 020 8341 5628 e-mail: archplan@hotmail.com

Date
Nov
2017

Drawn by

Checked by

Scale
1:50
At A3

Project

5 Chalcot Gardens
LONDON NW3 4YB


Title

**ROOF PLAN
AS EXISTING**


Drawing no.

CG 07

Copyright
Archplan 2017

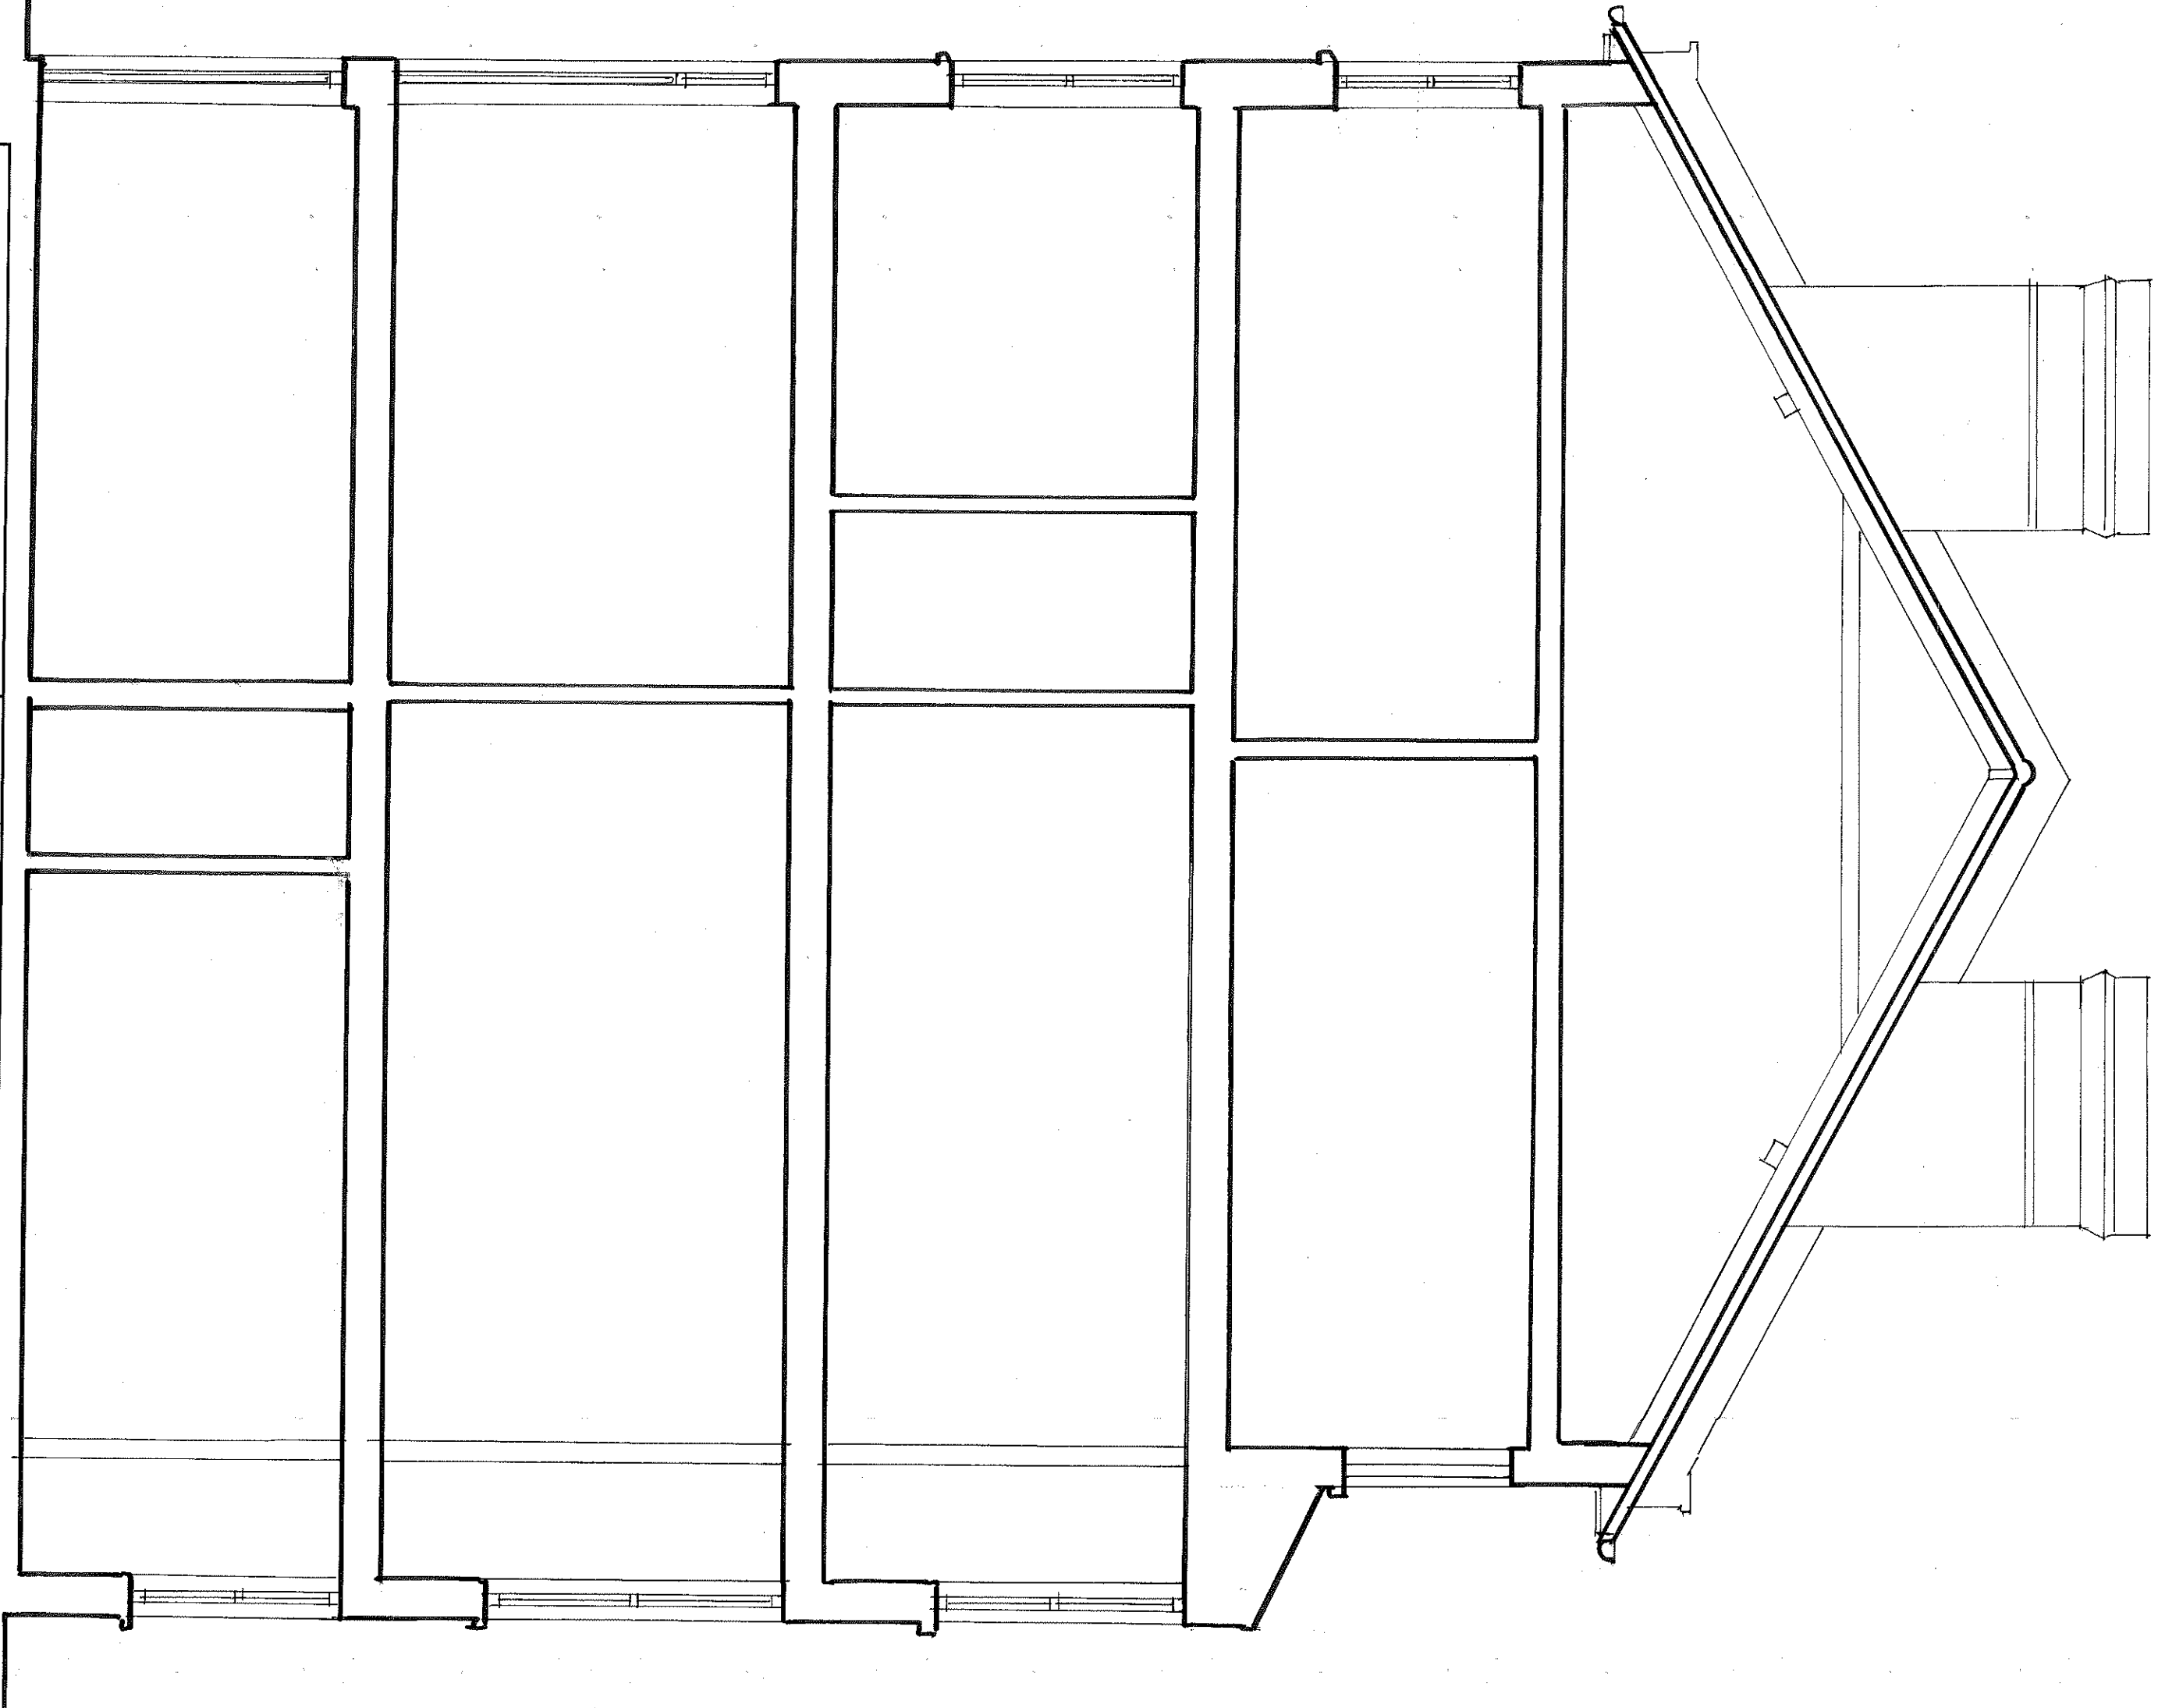

archplan architects and property management 1 Milfield Place, Highgate, London N6 6JP Tel: 020 8341 5628 e-mail: archplan@hotmail.com	Date Sept 2017 Drawn by Checked by	Scale 1:50 At A3	Project 5 Chalcot Gardens LONDON NW3 4YB SECTION A-A AS EXISTING	Drawing no. CG/ 08 Copyright Archplan 2017
---	--	---	---	--

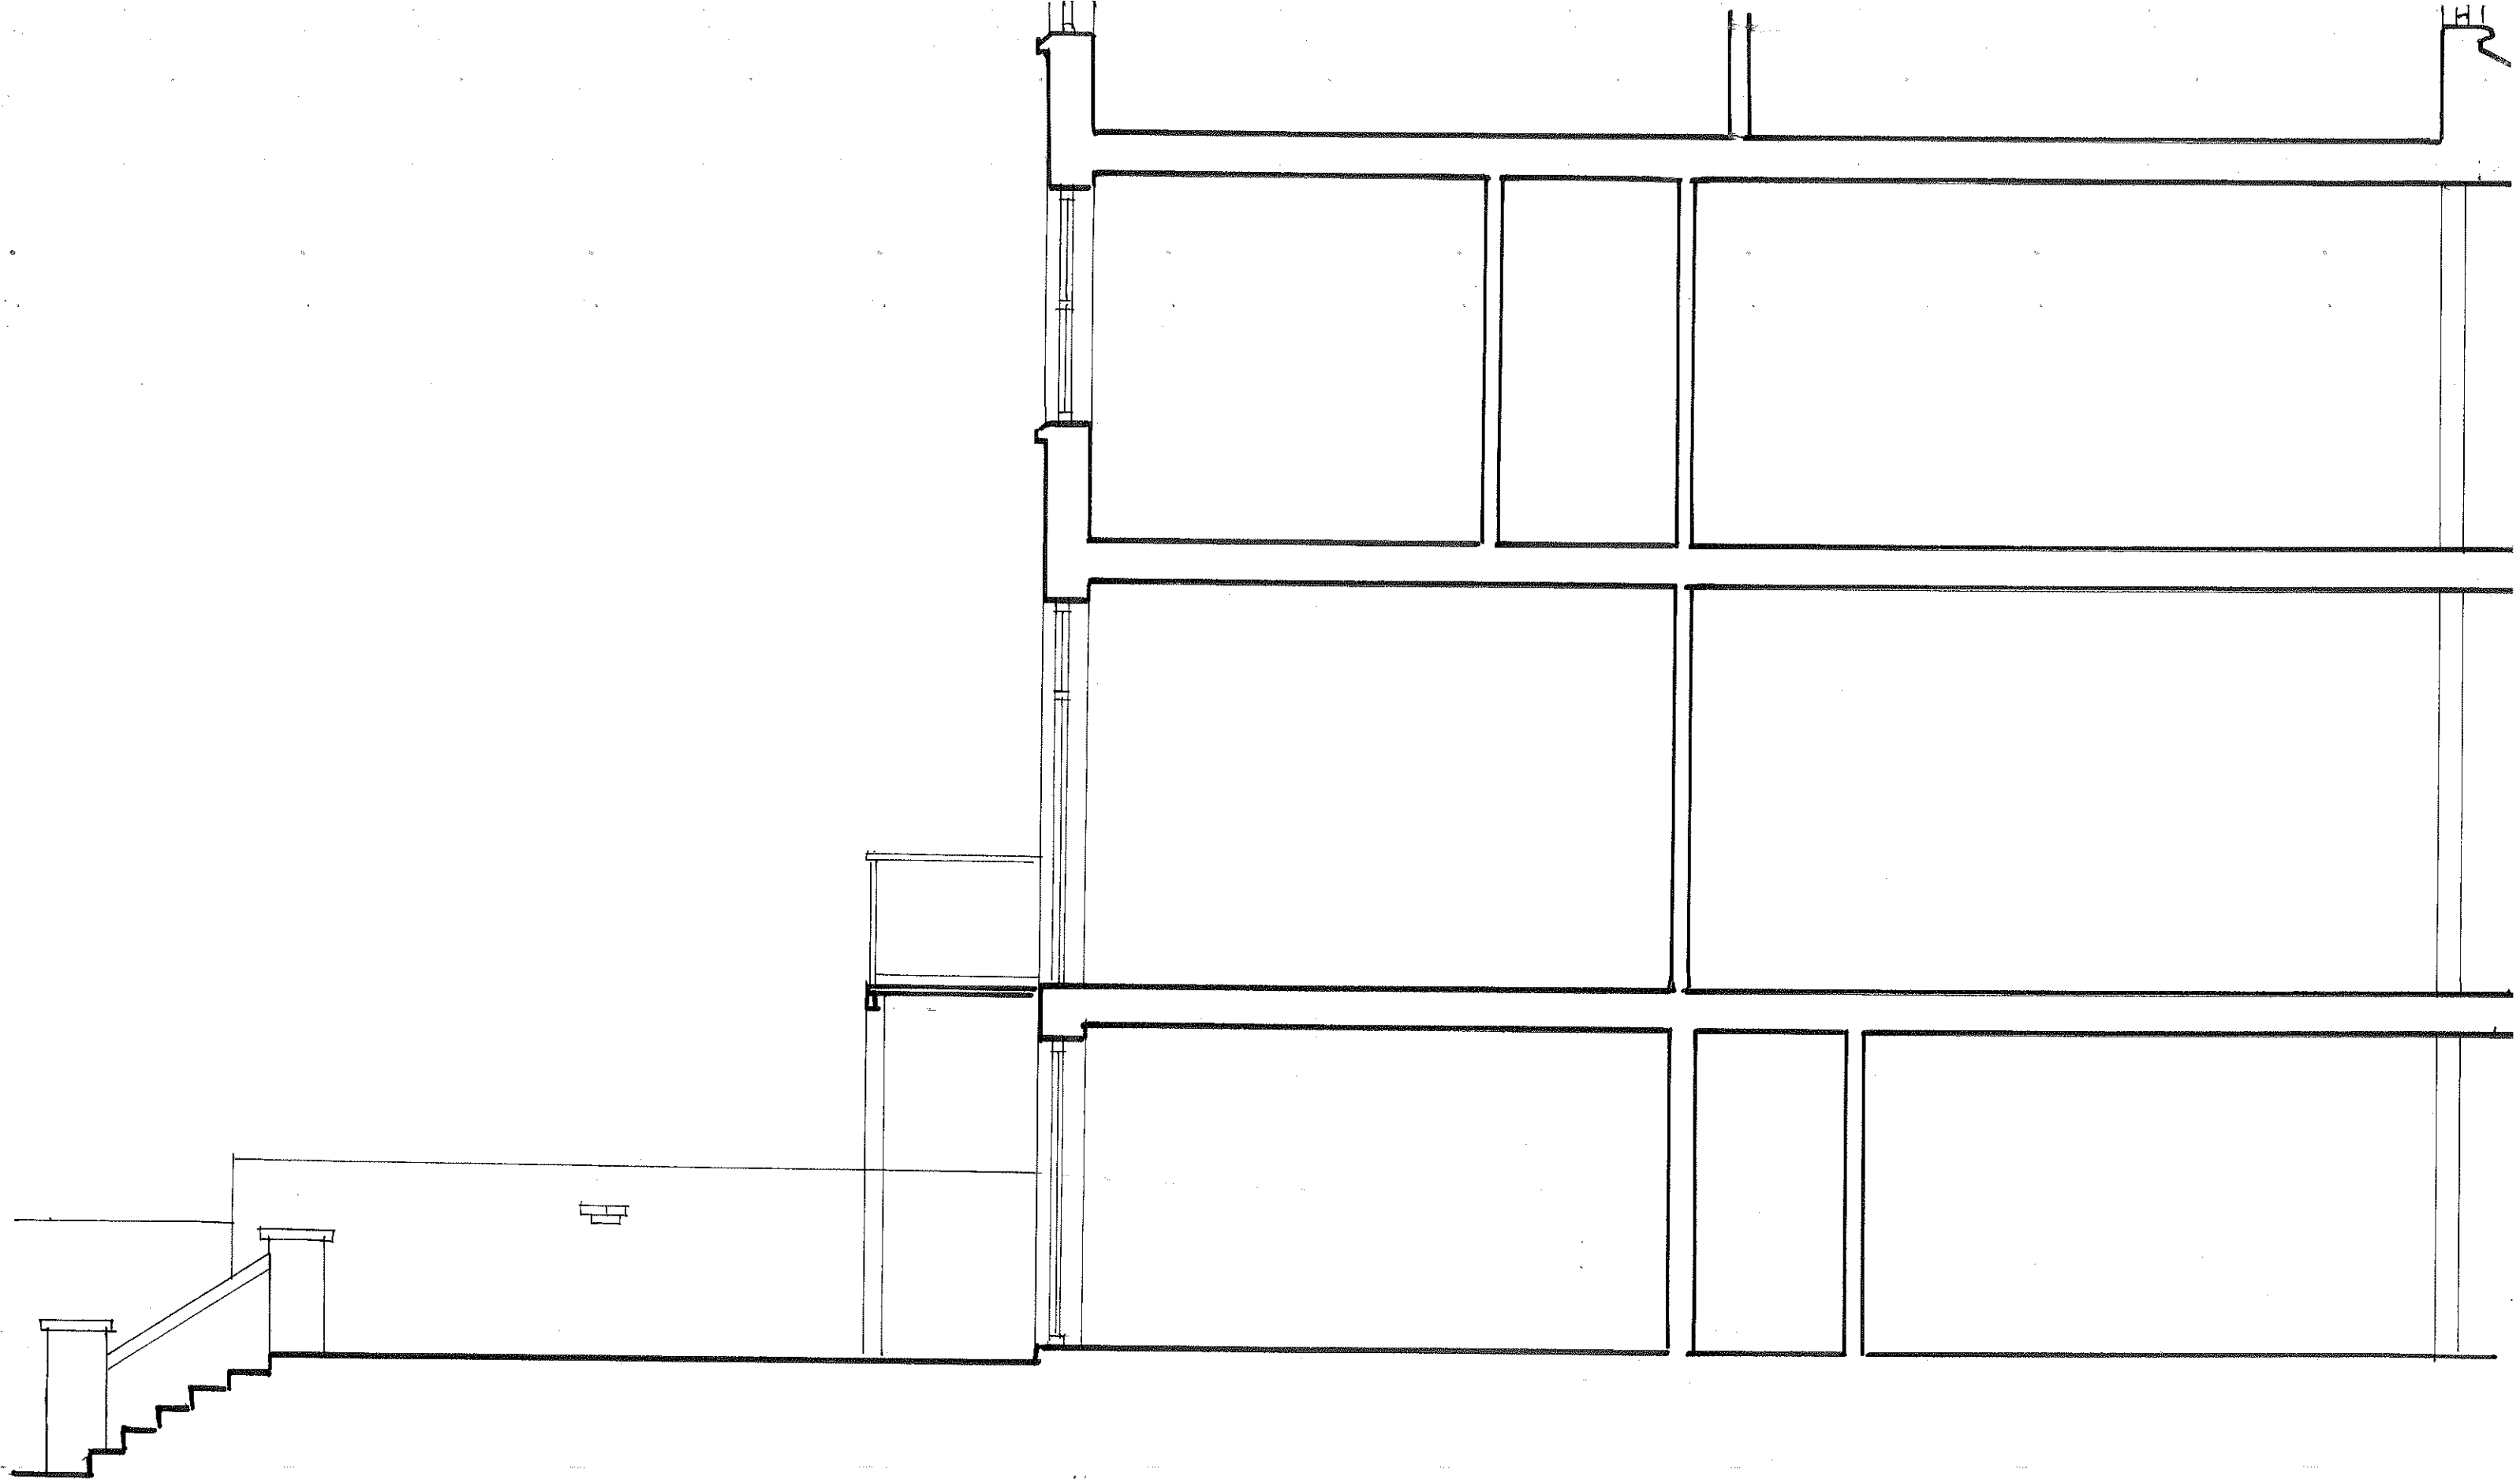

archplan

architects and property management

1 Millfield Place, Highgate, London N6 6JP
Tel: 020 8341 5628 e-mail: archplan@hotmail.com

Date
Nov
2017

Drawn by

Checked by

Scale
1:50
At A3

Project

5 Chalcot Gardens
LONDON NW3 4YB



**SECTION B-B
AS EXISTING**

Title

Drawing no.

CG 09

Copyright
Archplan 2017

 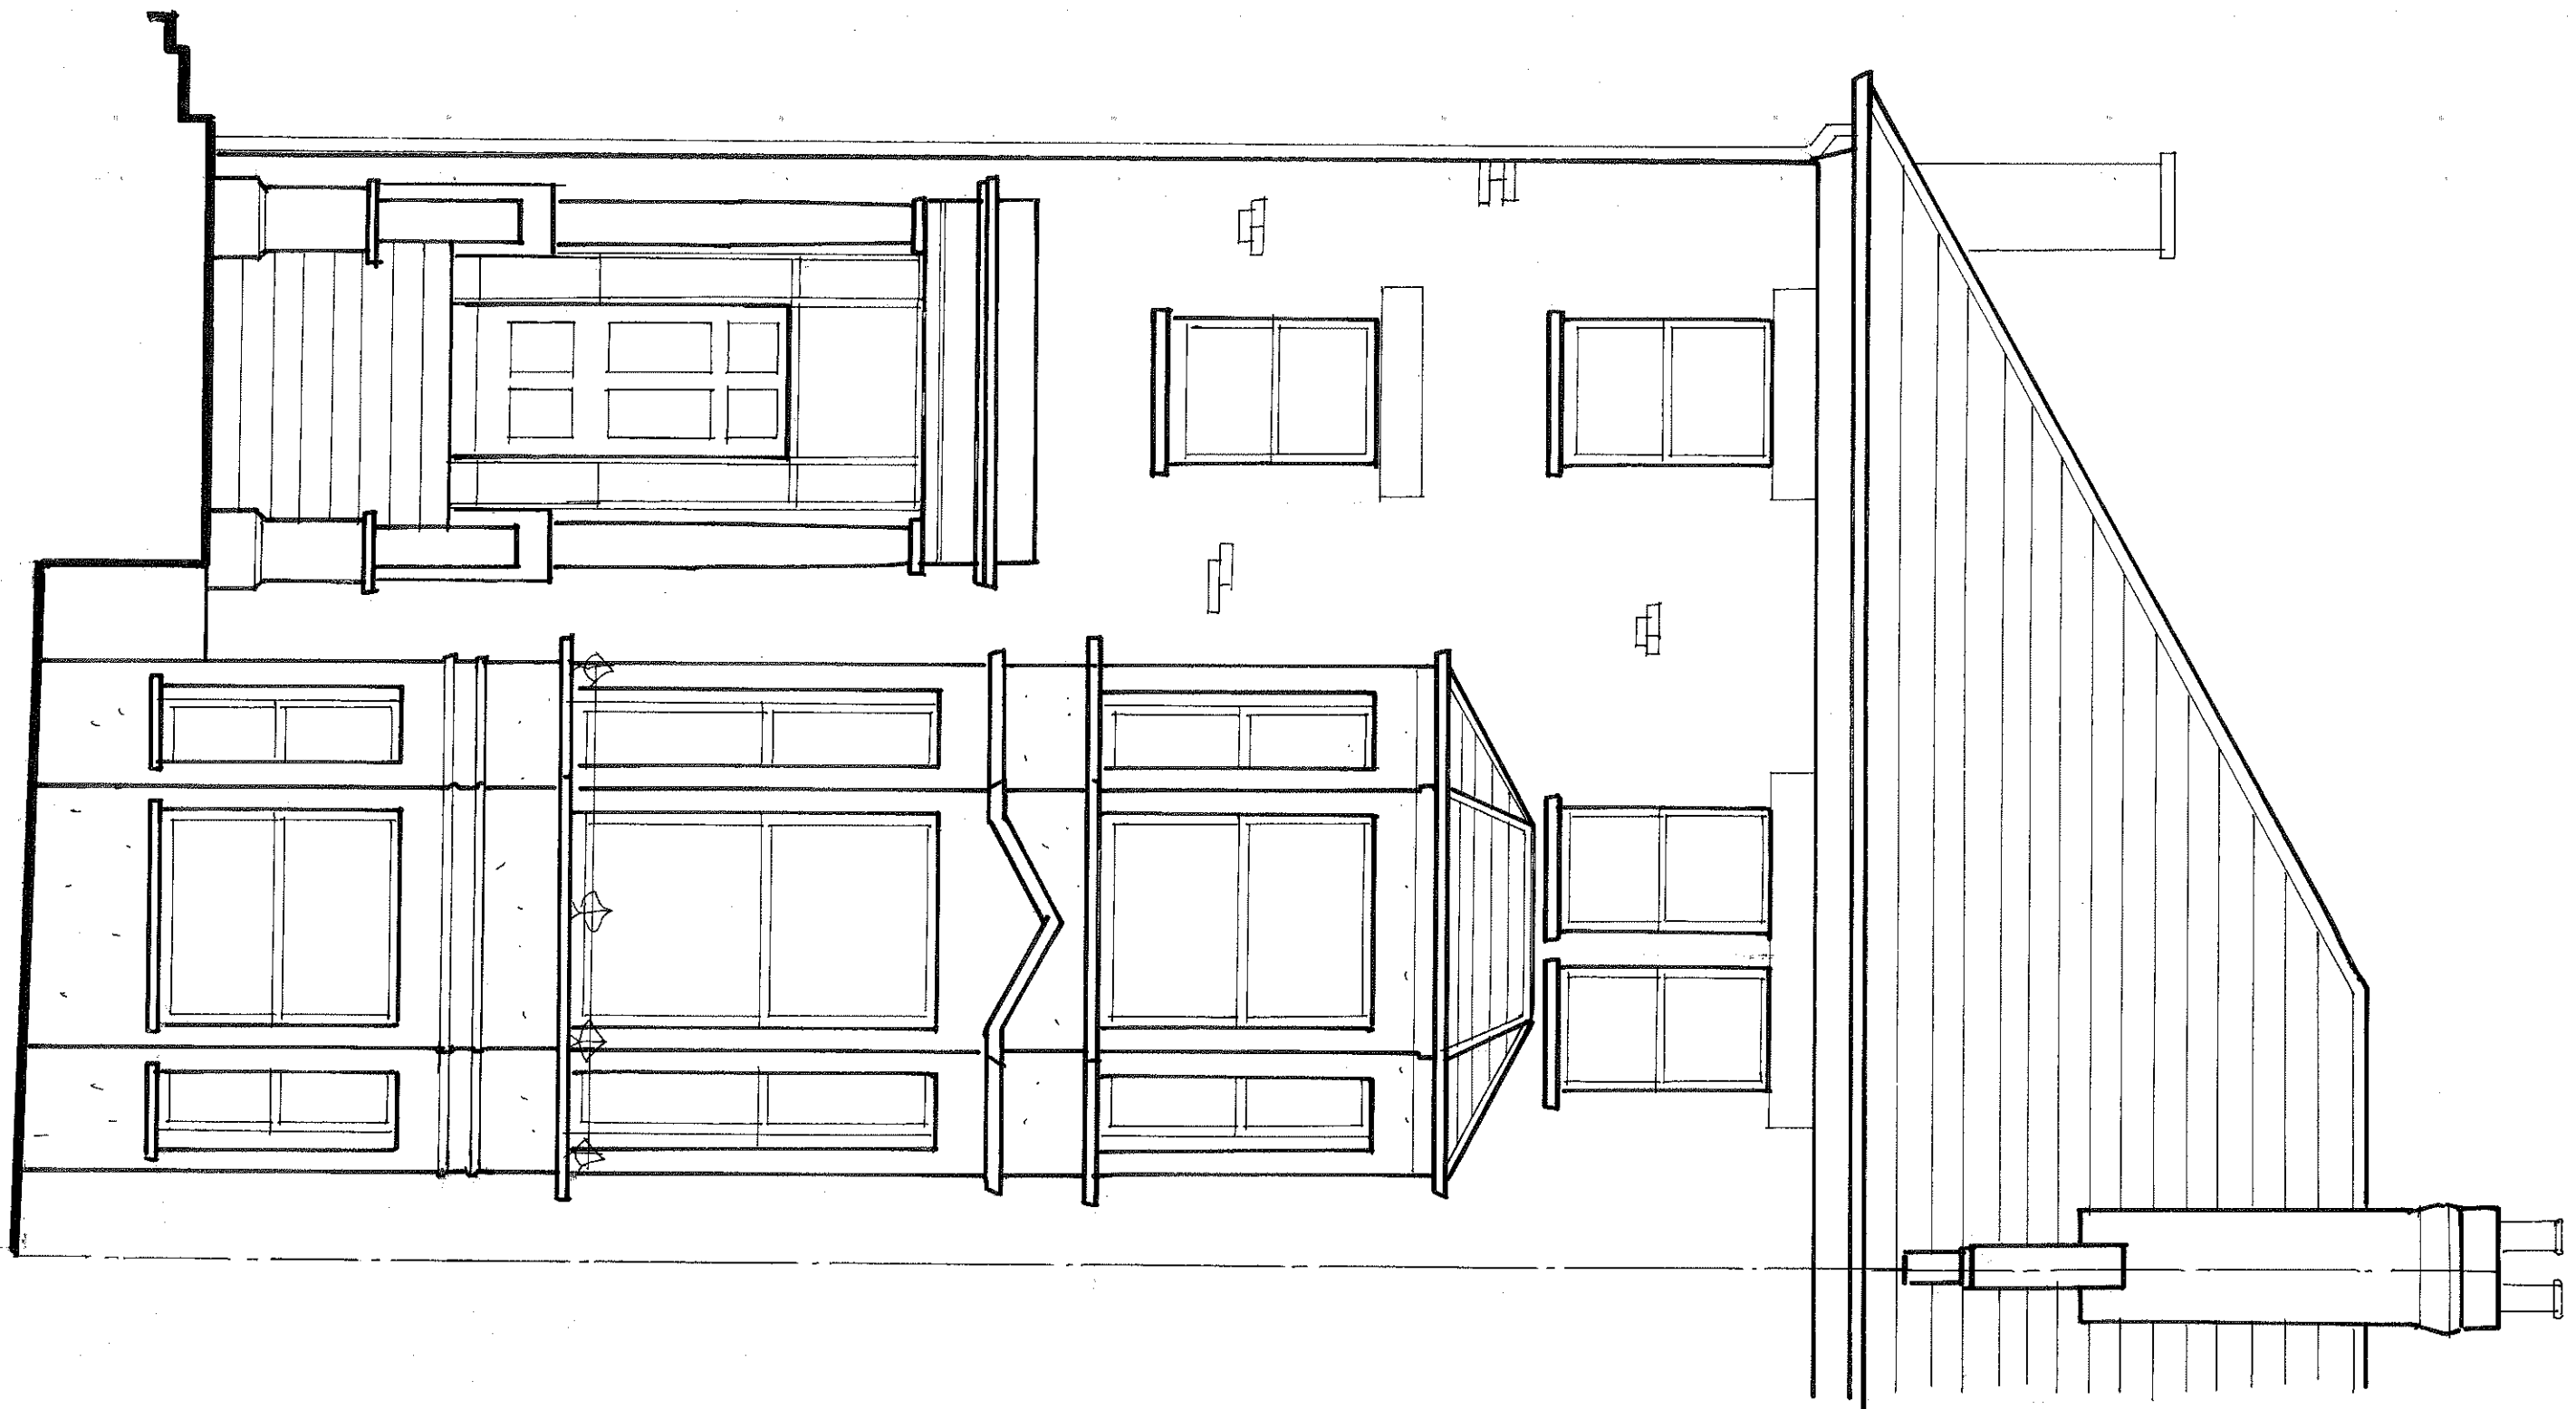

archplan

architects and property management

1 Millfield Place, Highgate, London N6 6JP
Tel: 020 8341 5628 e-mail: archplan@hotmail.com

Date
Sept
2017

Drawn by

Checked by

Scale
1:50
At A3

Project


5 Chalcot Gardens
LONDON NW3 4YB
FRONT ELEVATION
AS EXISTING

Title

Drawing no.

CG/ 10

Copyright
Archplan 2017

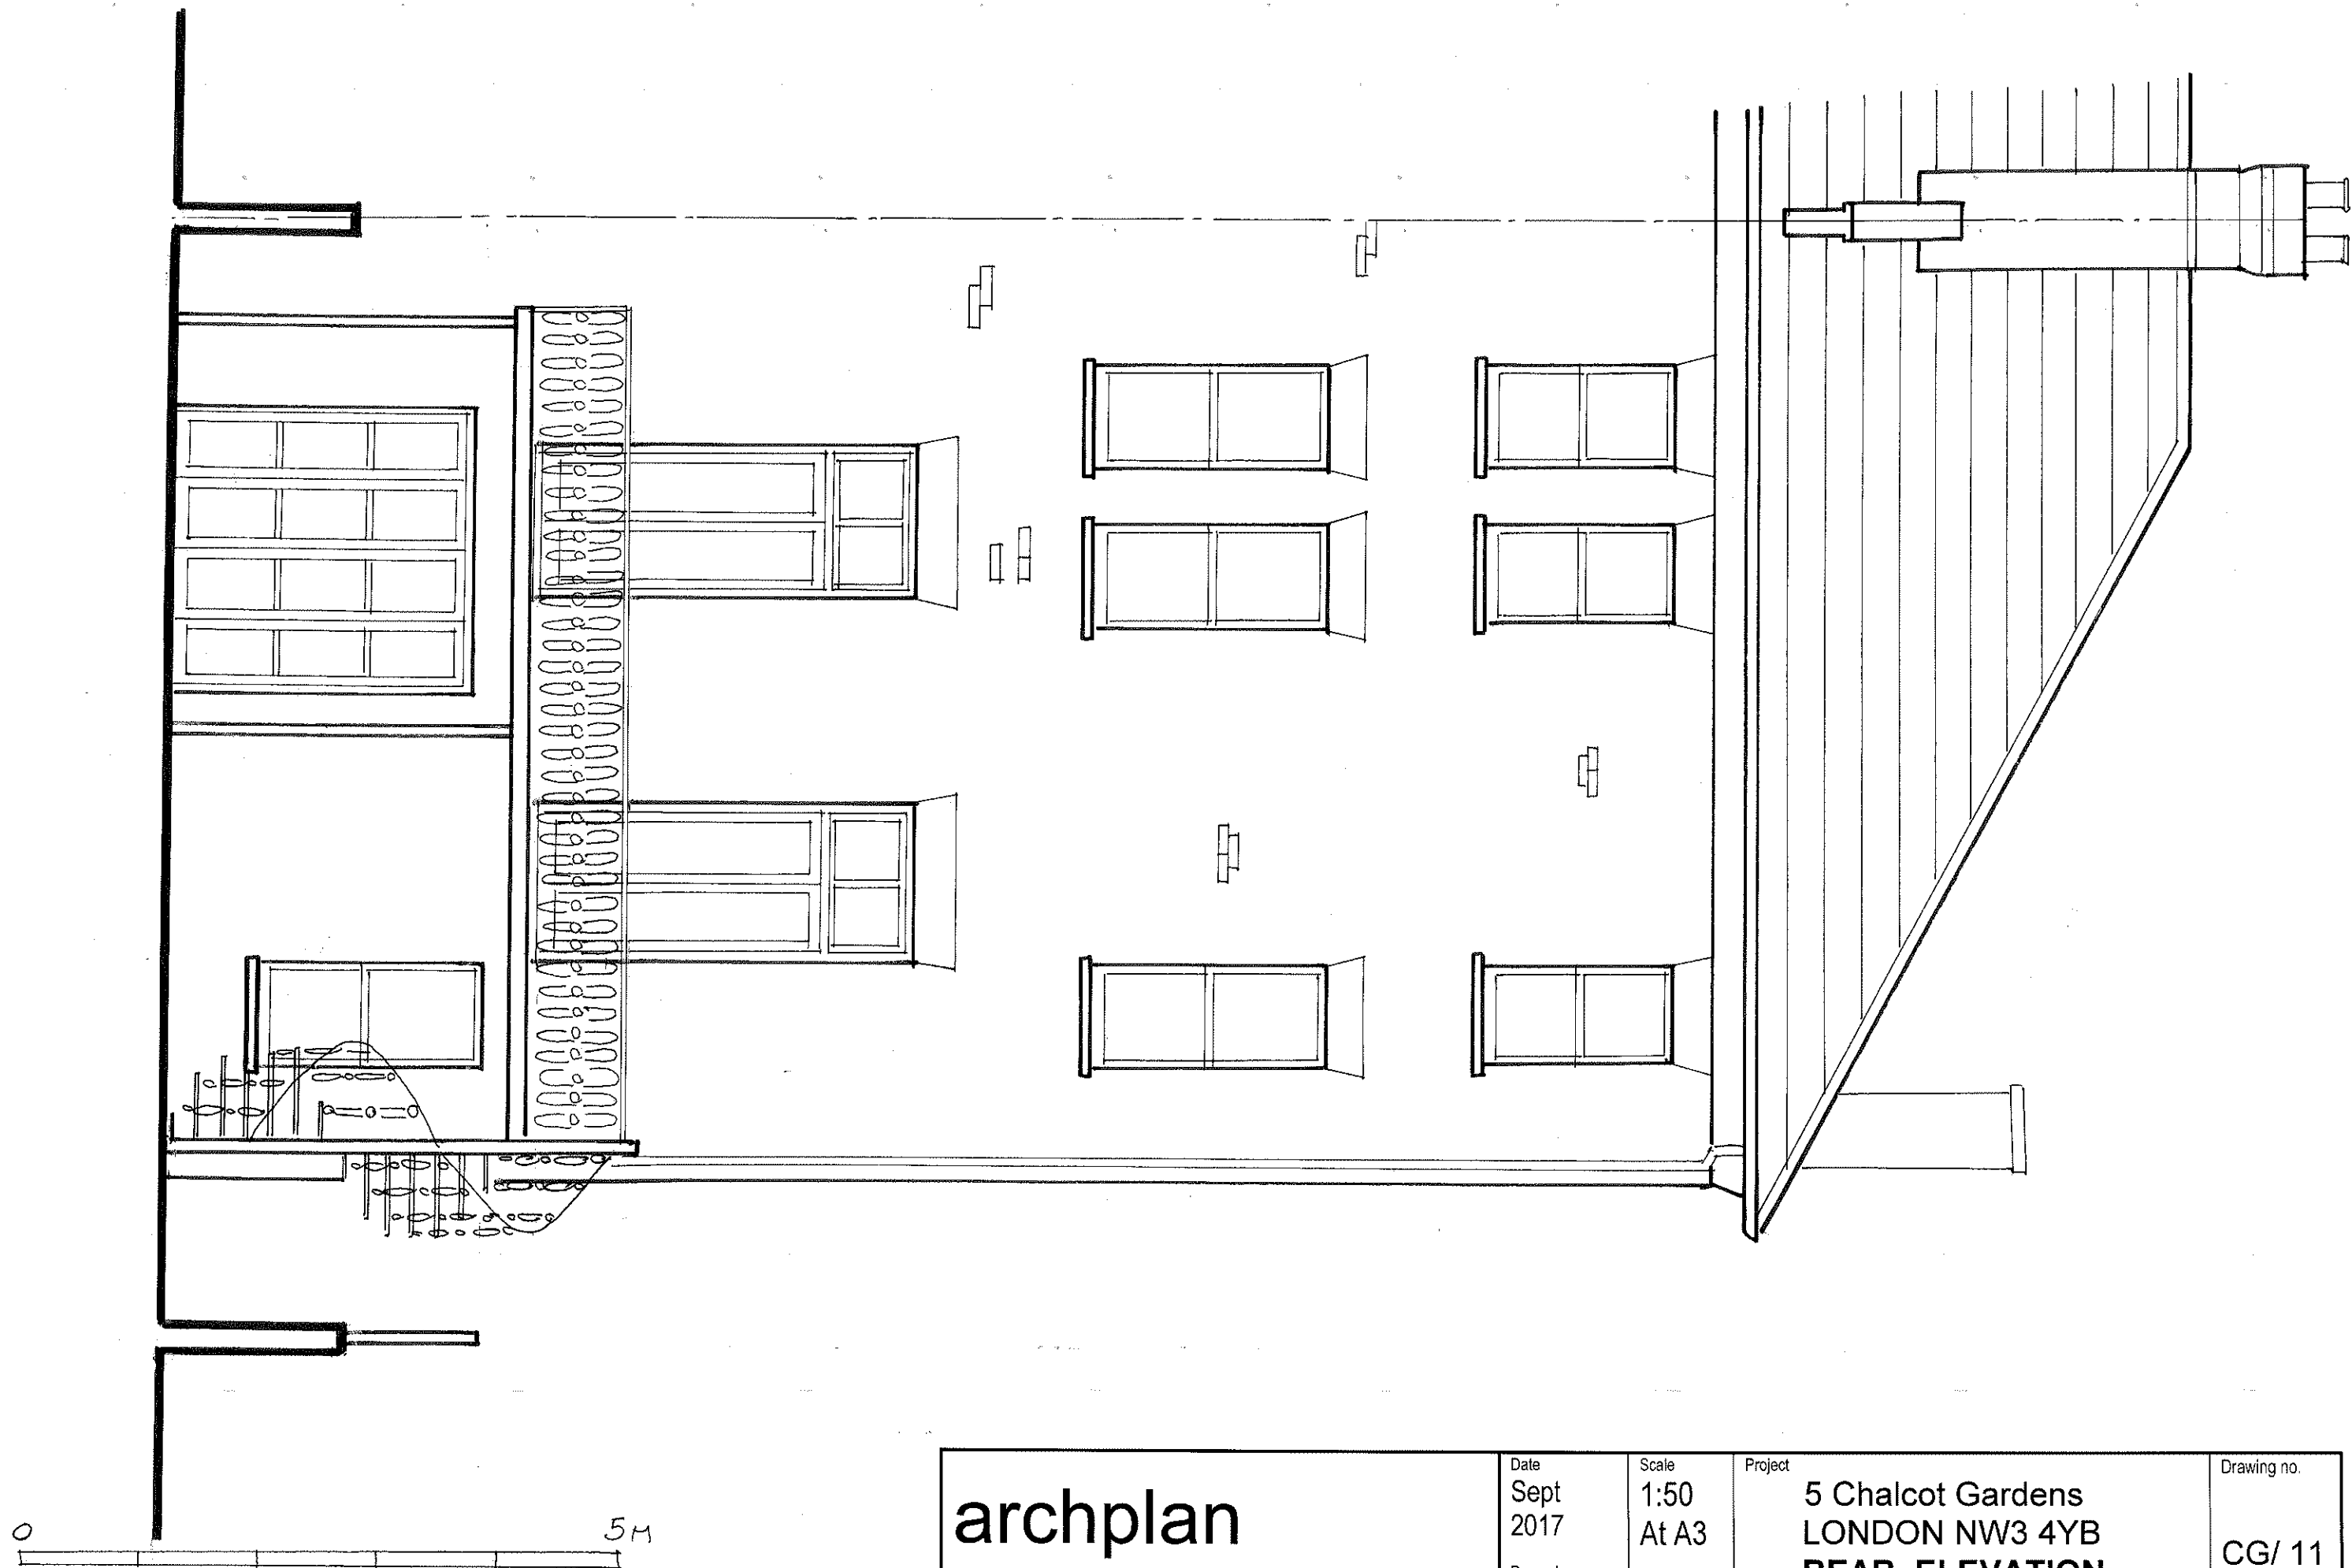

archplan

architects and property management

1 Millfield Place, Highgate, London N6 6JP
Tel: 020 8341 5628 e-mail: archplan@hotmail.com

Date
Sept
2017

Drawn by

Checked by

Scale
1:50
At A3

Project


5 Chalcot Gardens
LONDON NW3 4YB
REAR ELEVATION
AS EXISTING

Title

Drawing no.

CG/ 11

Copyright
Archplan 2017

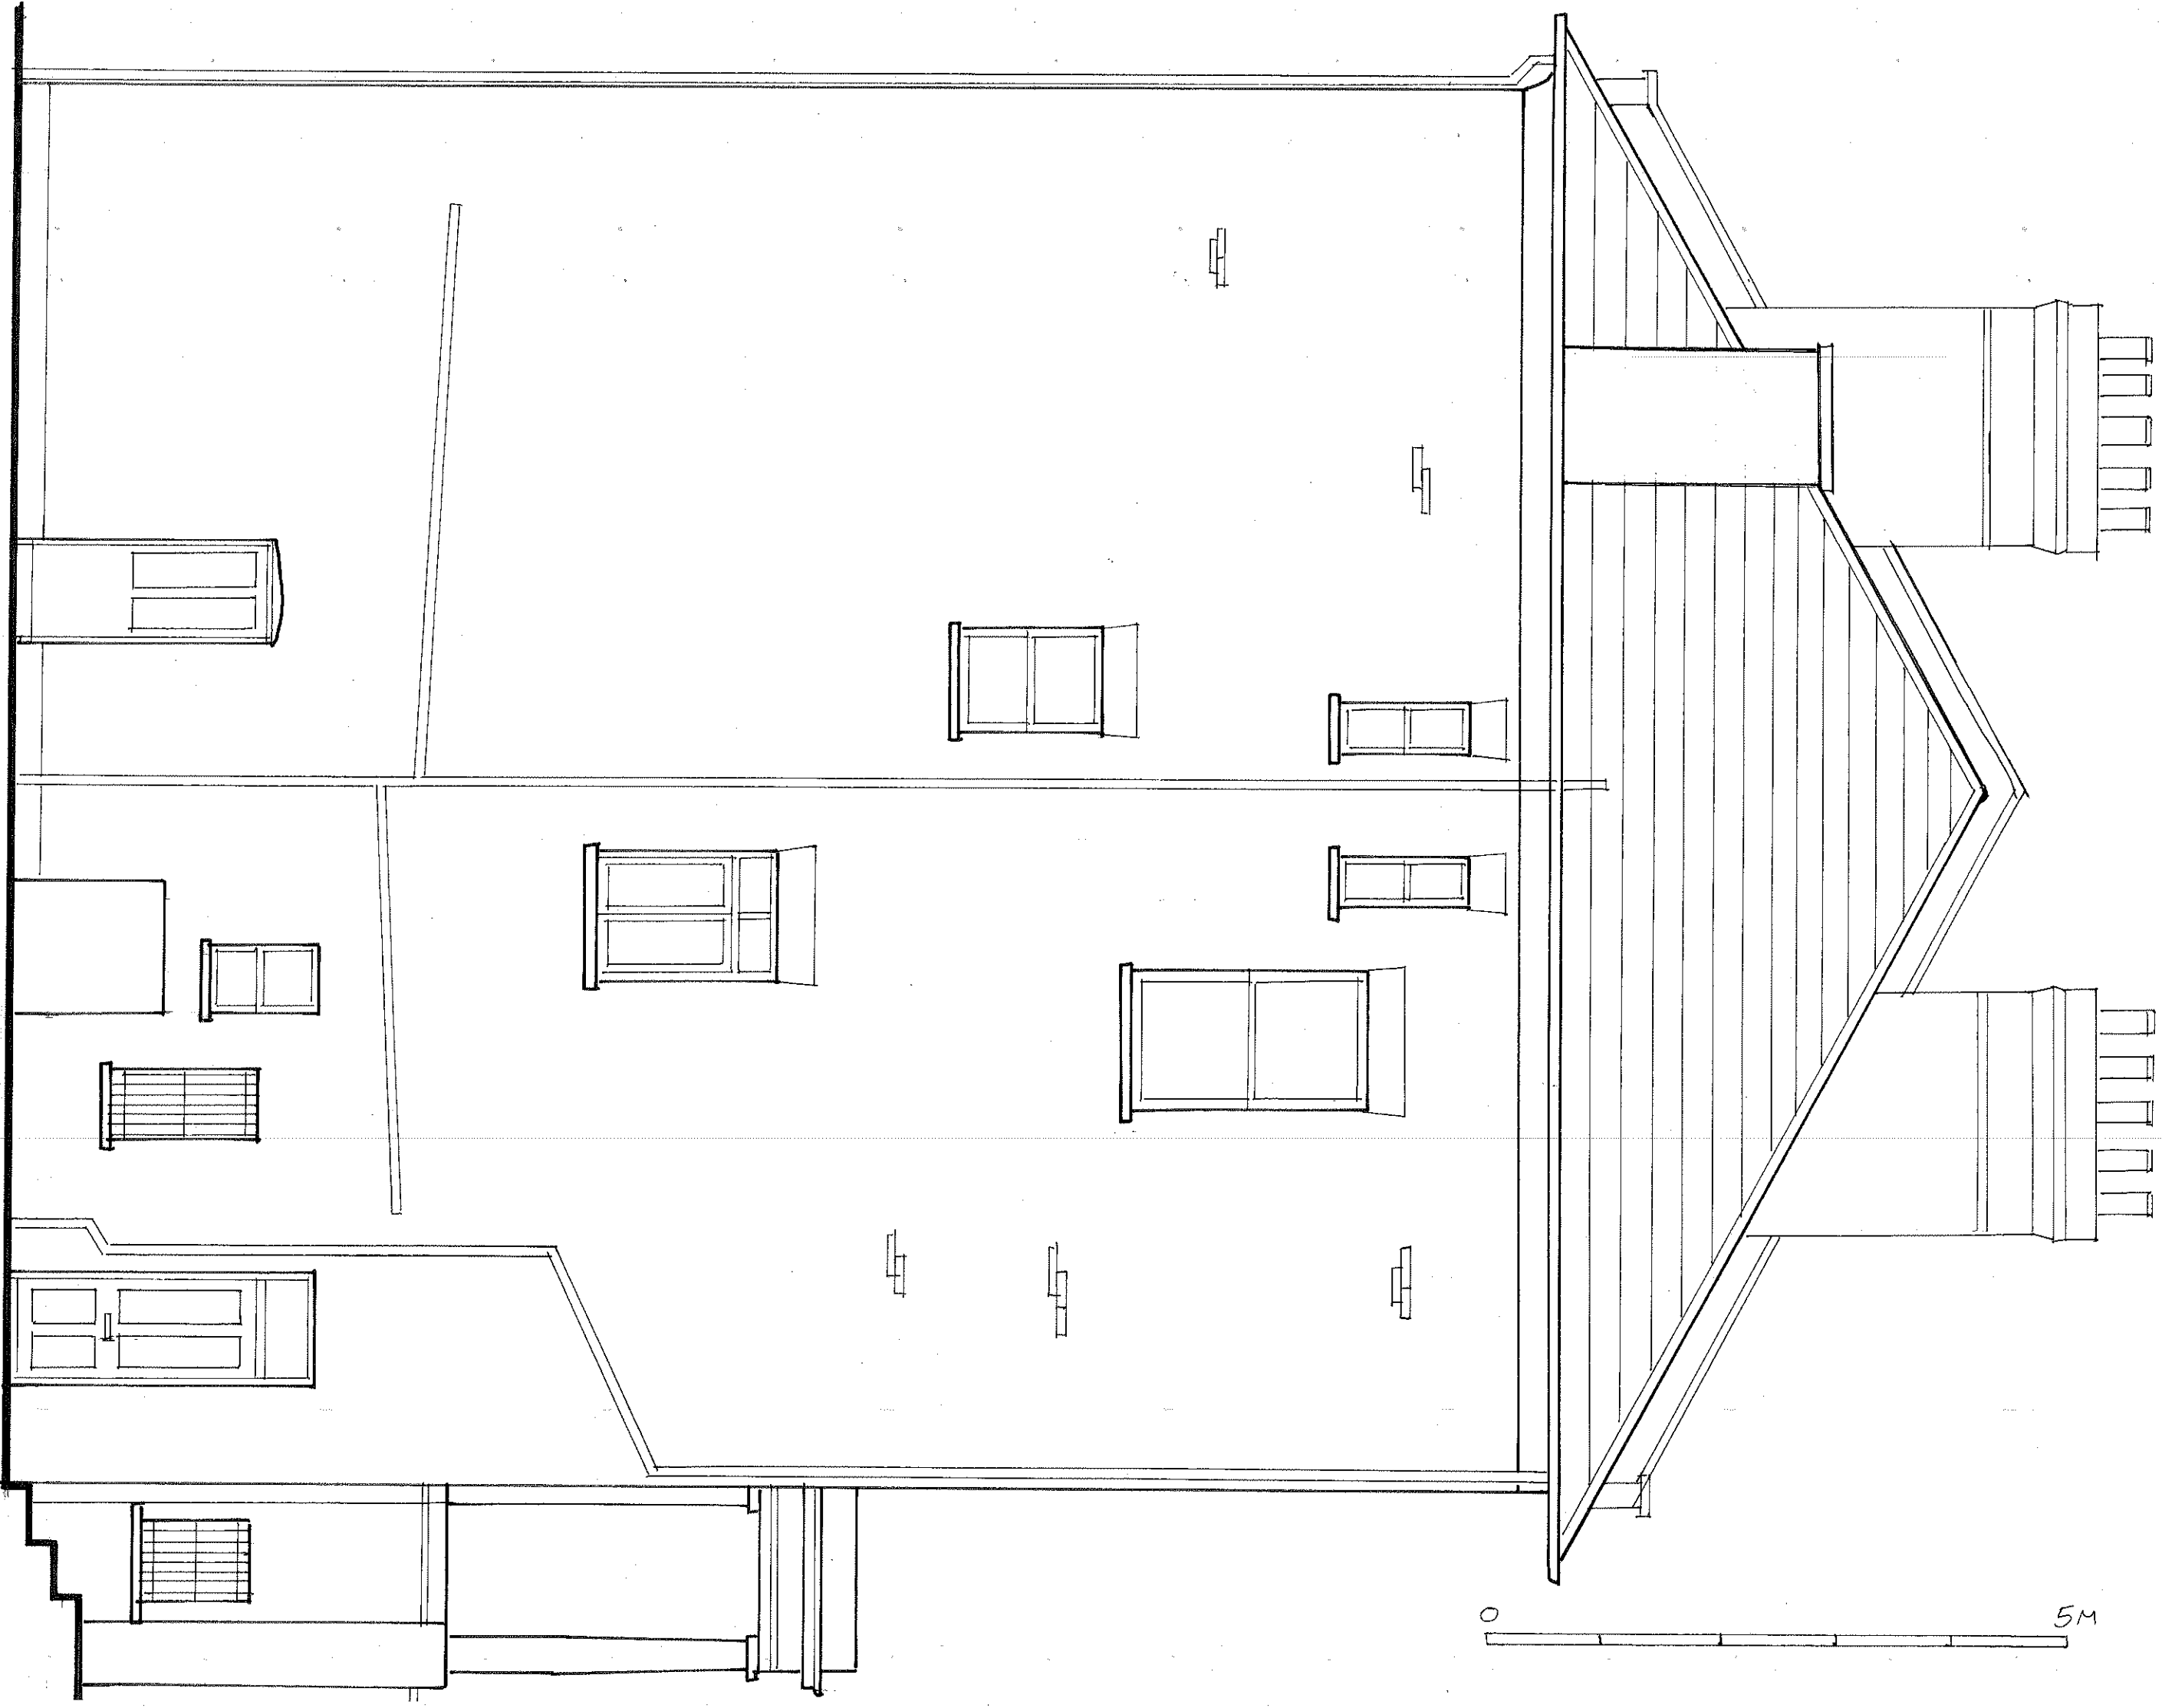

archplan

architects and property management

1 Millfield Place, Highgate, London N6 6JP

Tel: 020 8341 5628 e-mail: archplan@hotmail.com

Date

Sept
2017

Drawn by

Checked by

Scale

1:50
At A3

Project

5 Chalcot Gardens
LONDON NW3 4YB
SIDE ELEVATION
AS EXISTING

Title

Drawing no.

CG/ 12

Copyright
Archplan 2017

A