


Front Elevation

Rear Elevation

Side Elevation

Side Elevation

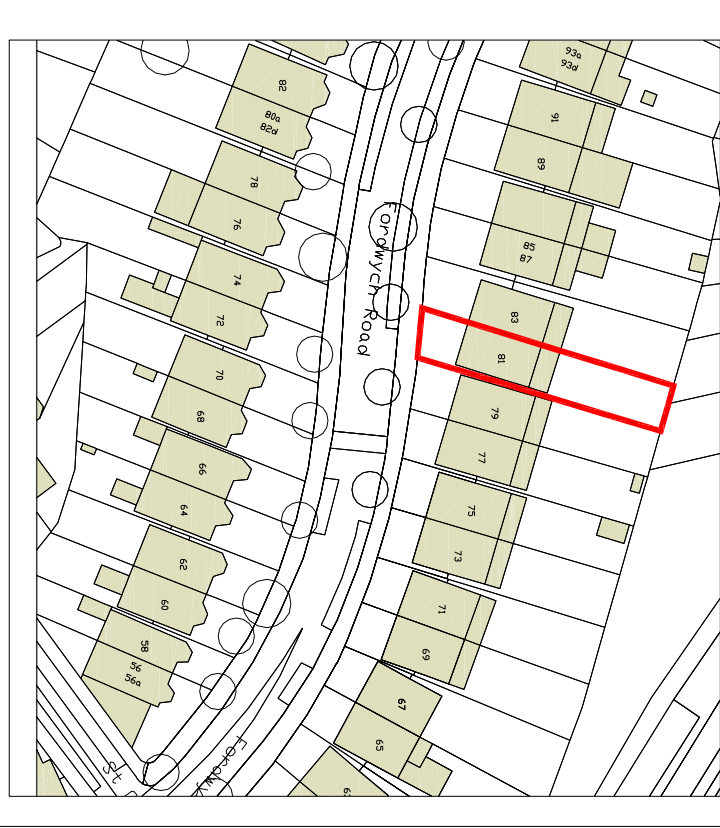

Site Plan 1:1250

0.5m 1m 2m 3m 4m 5m 6m
Scale 1:100

Rev B. Officers comments incorporated 05-02-18
Rev A. Officers comments incorporated 09-08-17

Conversion of Dwelling House in 8 Flats
at 81 Fordwych Road West Hampstead
London

Project :

Title :


Client :

Zyntax
LIMITED


Chartered Architects
8 Arborfield Close, Slough
Berkshire SL1 2JW
Tel: 01753 522944
reception@zynntaxarchitects.com

ZYNNTAX LIMITED TRADING AS ZYNNTAX CHARTERED ARCHITECTS


Date :	Scale :	Drawing No. :	Revision :
April 17	1:100	31-14-EX10	B

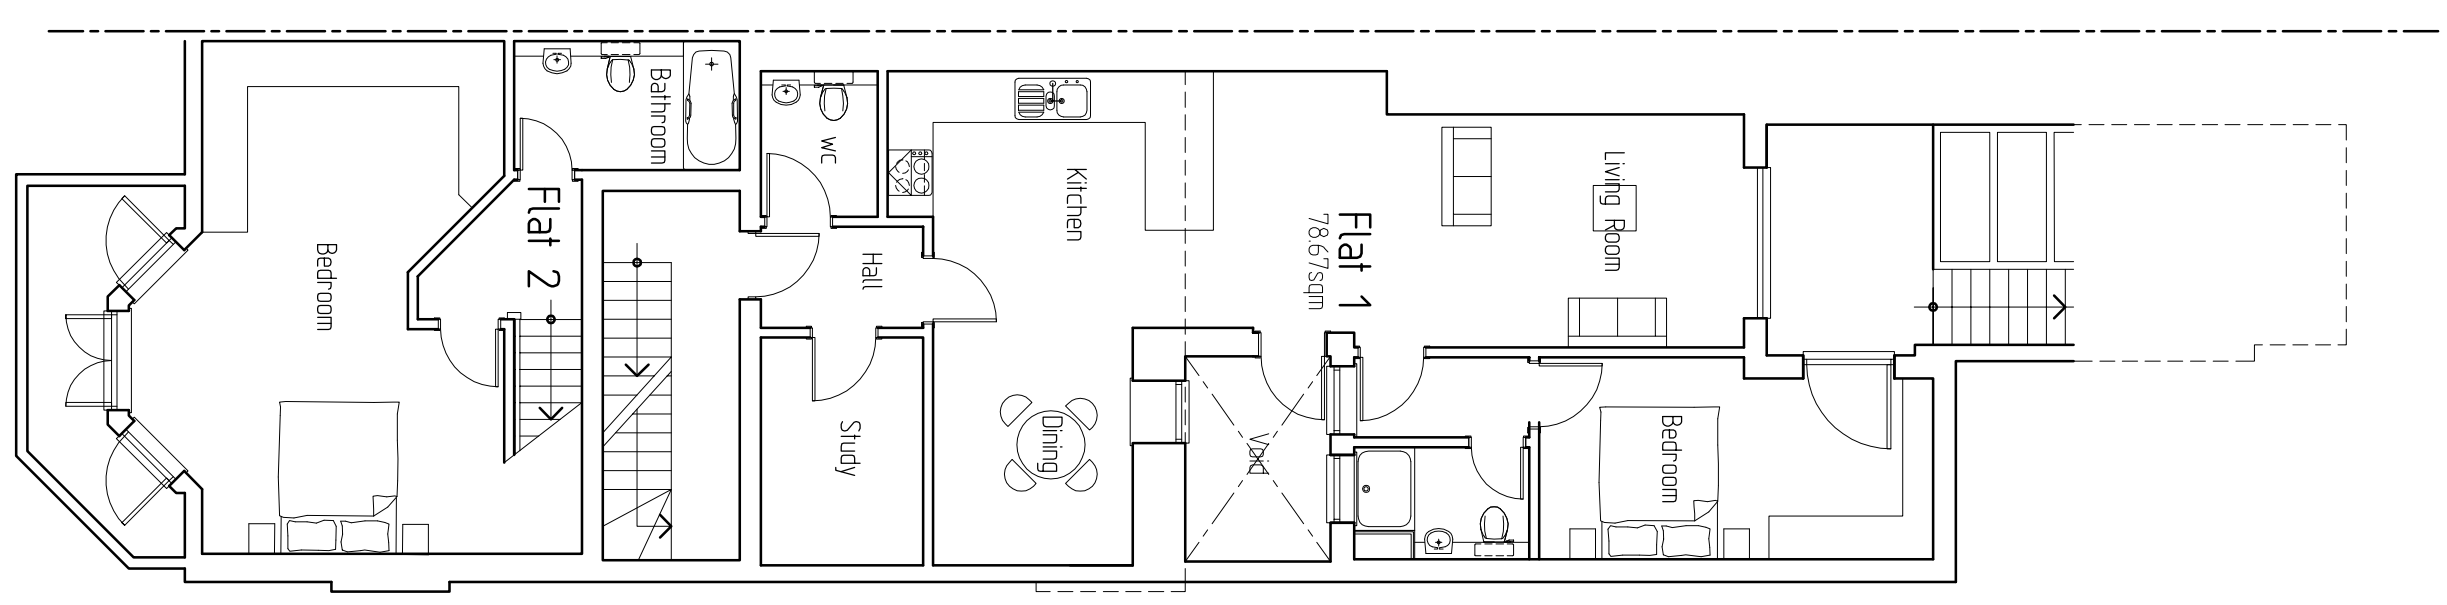


Lower Ground Floor Plan

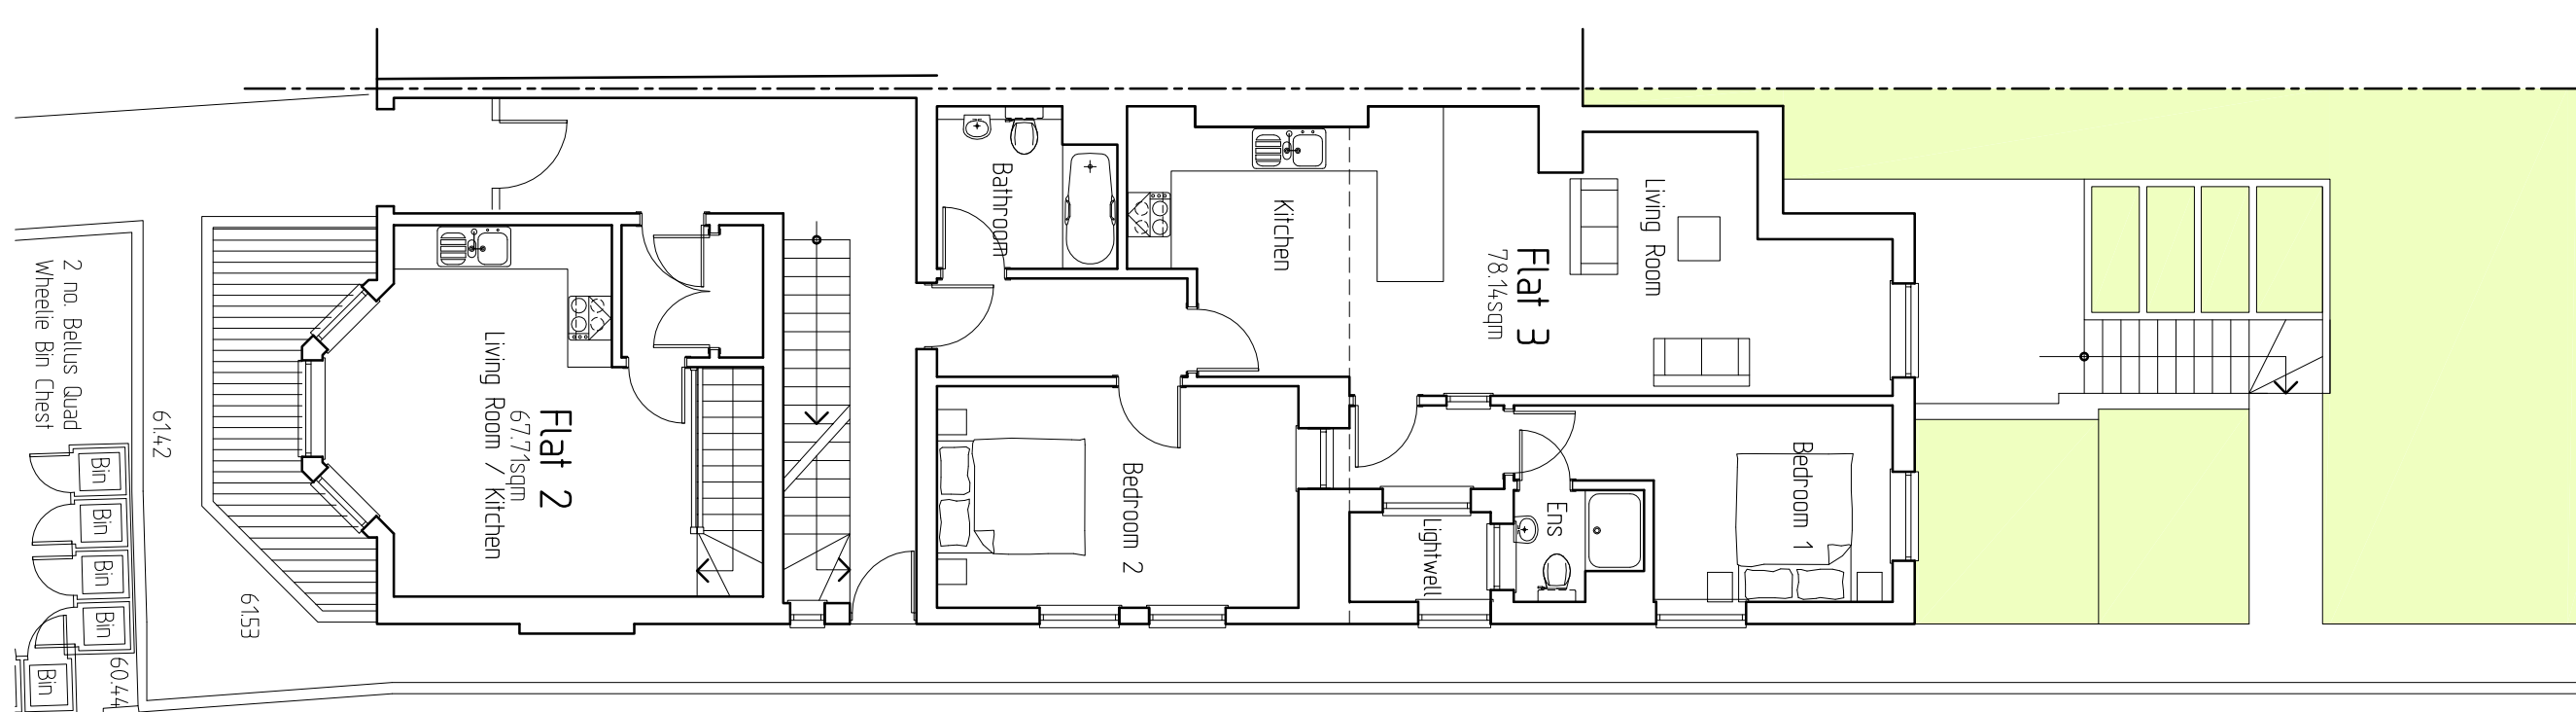


Ground Floor Plan

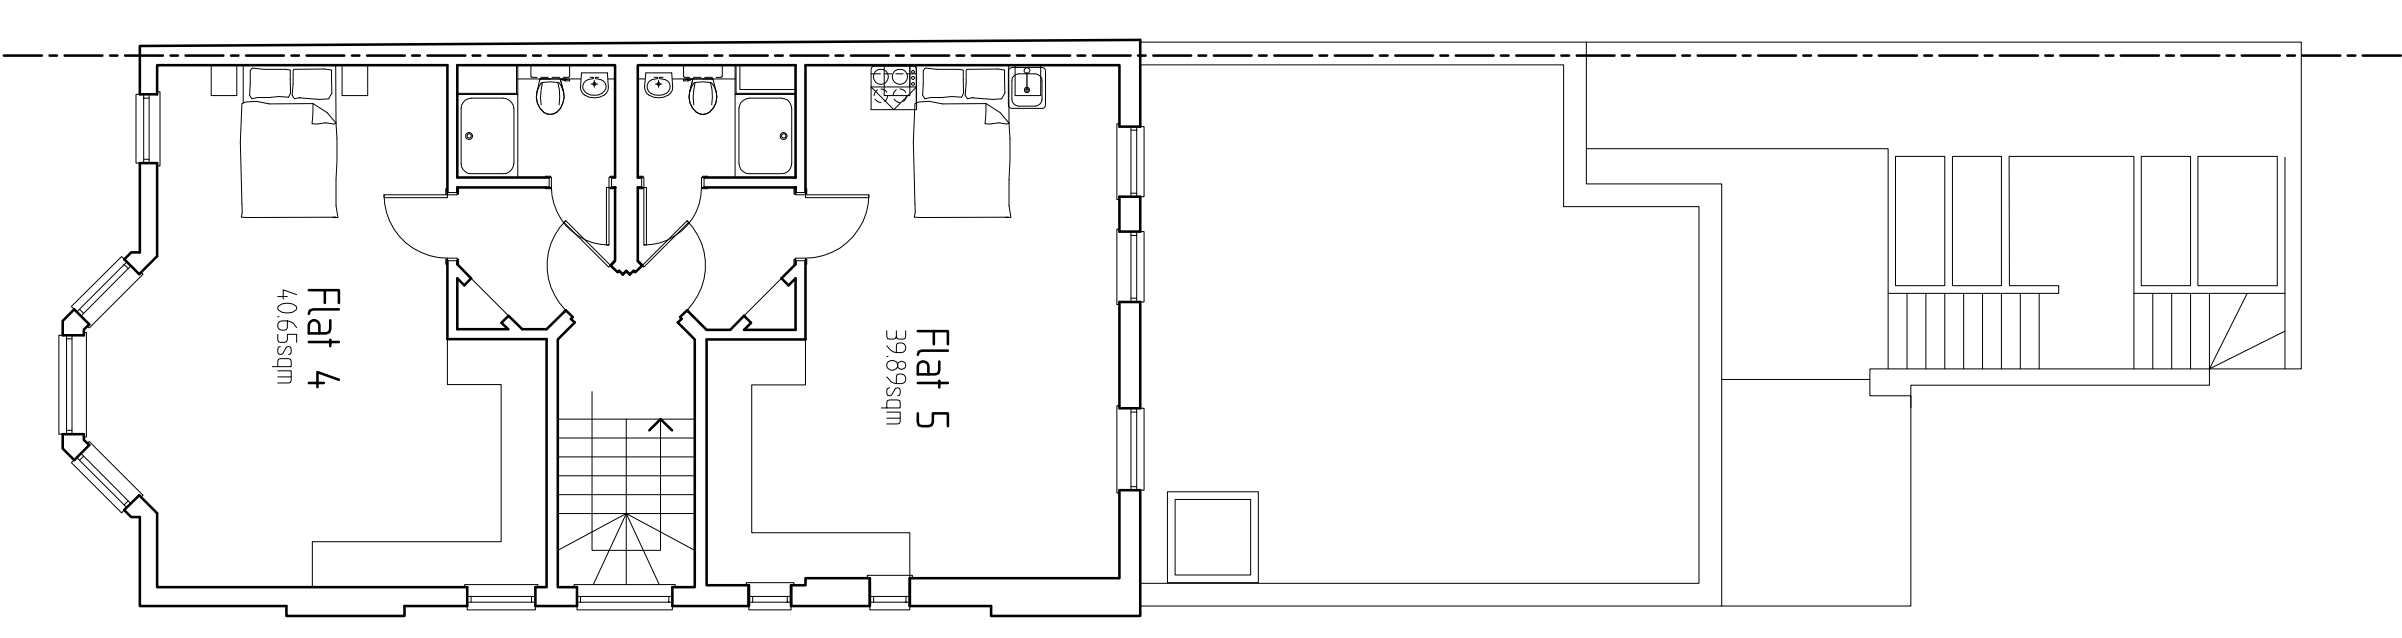


First Floor Plan

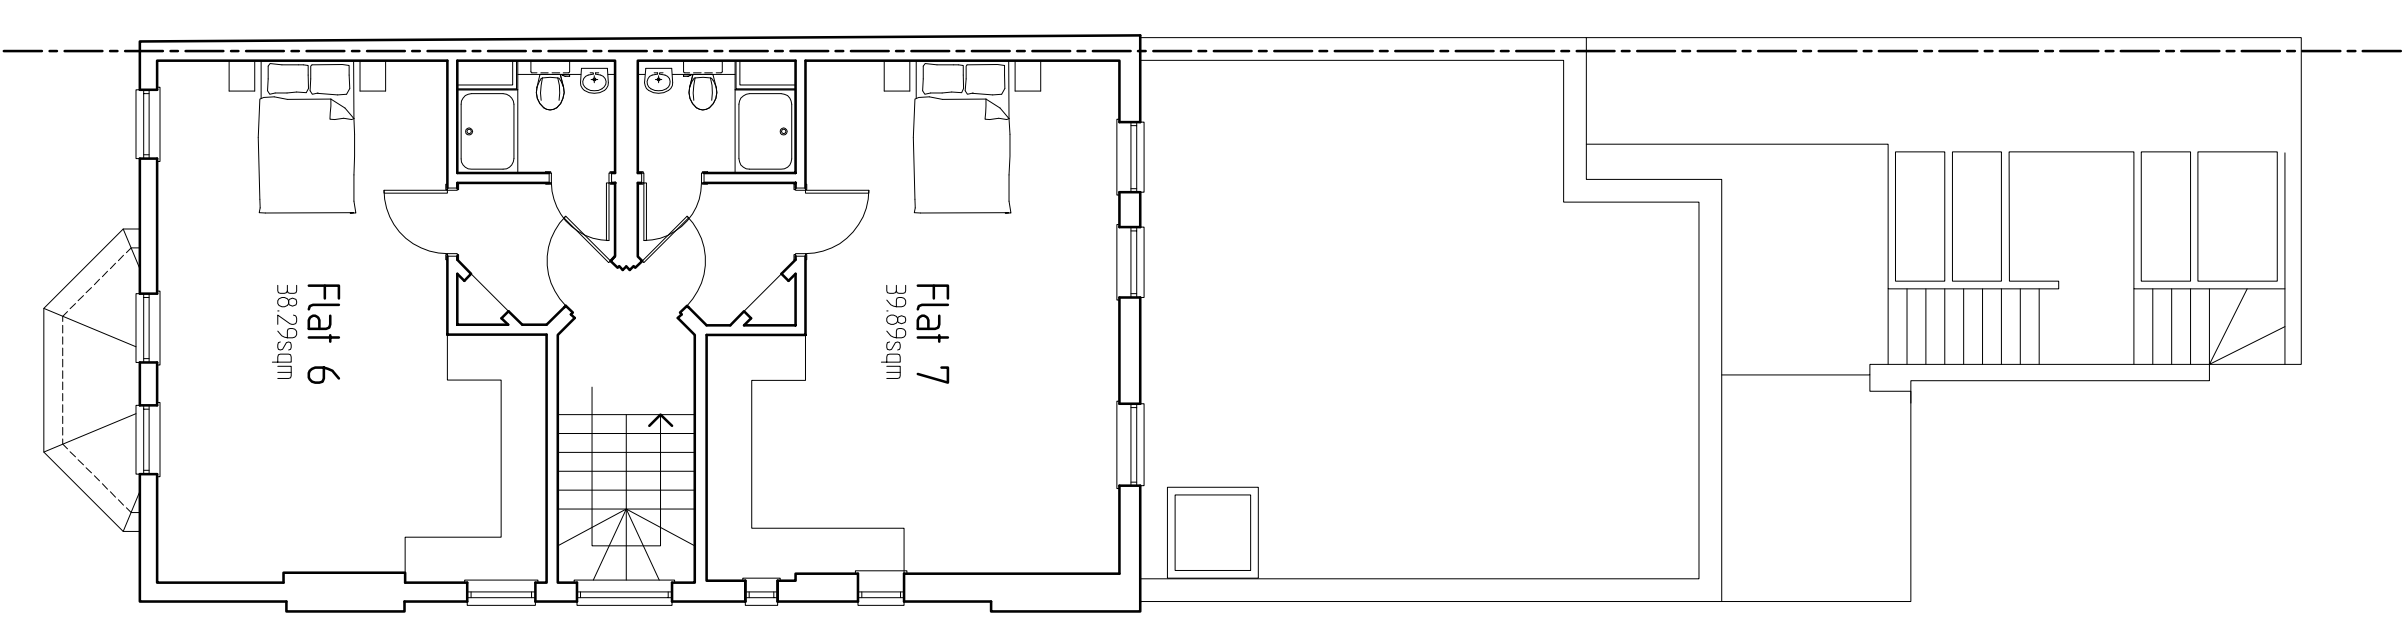

Second Floor Plan

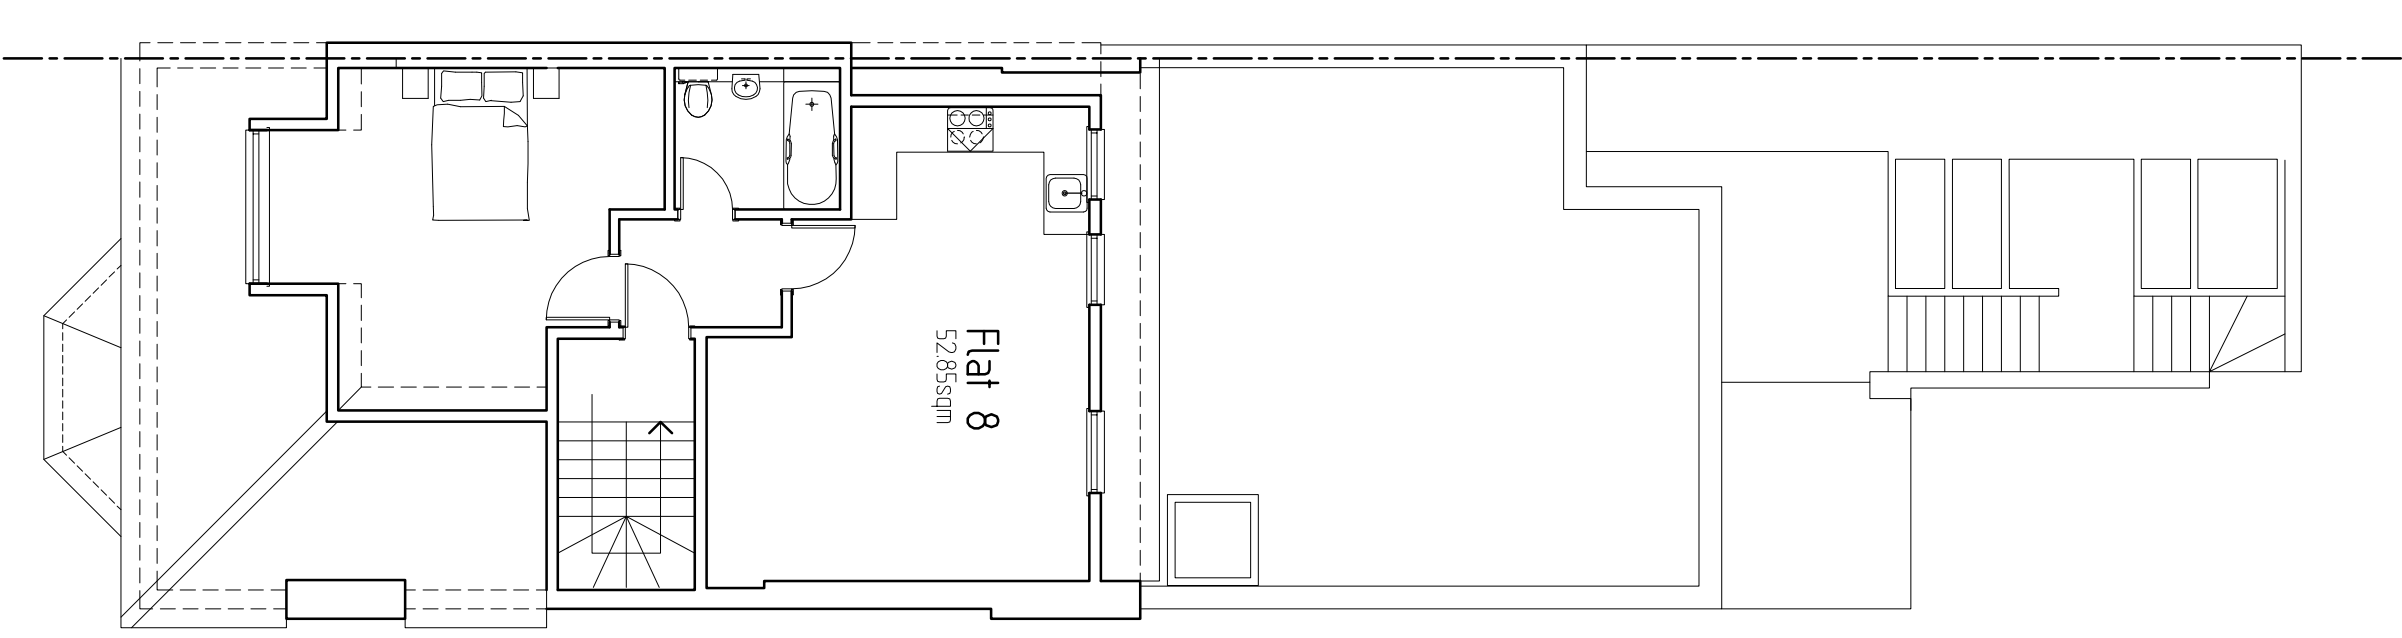

Third Floor Plan

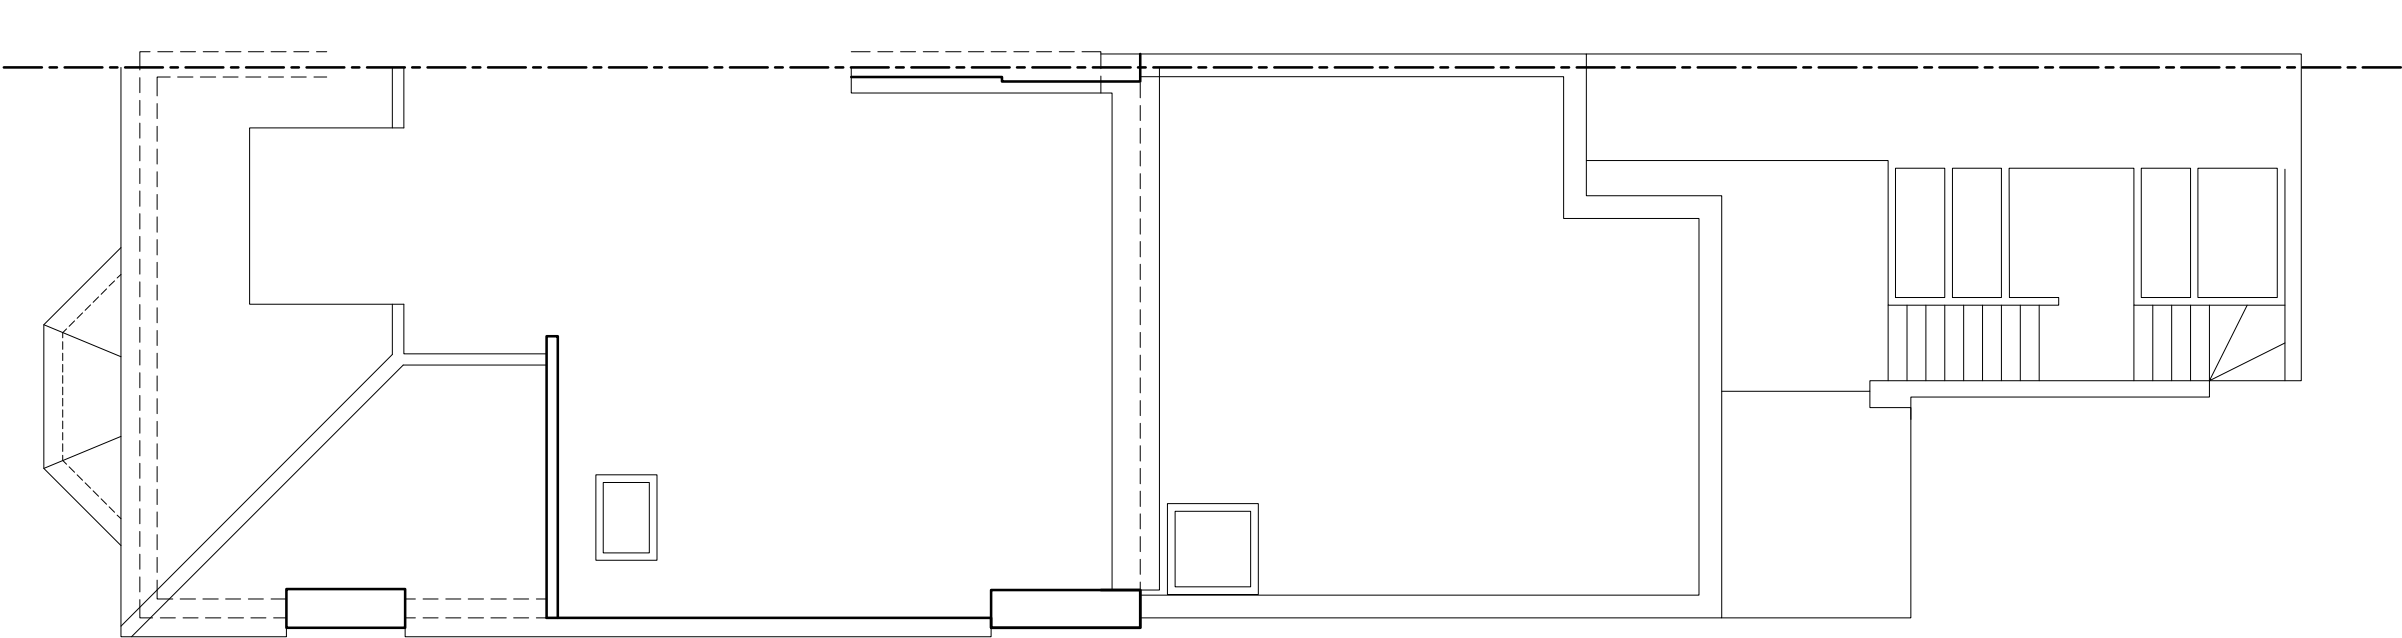

Roof Plan