


Existing Floor Plan

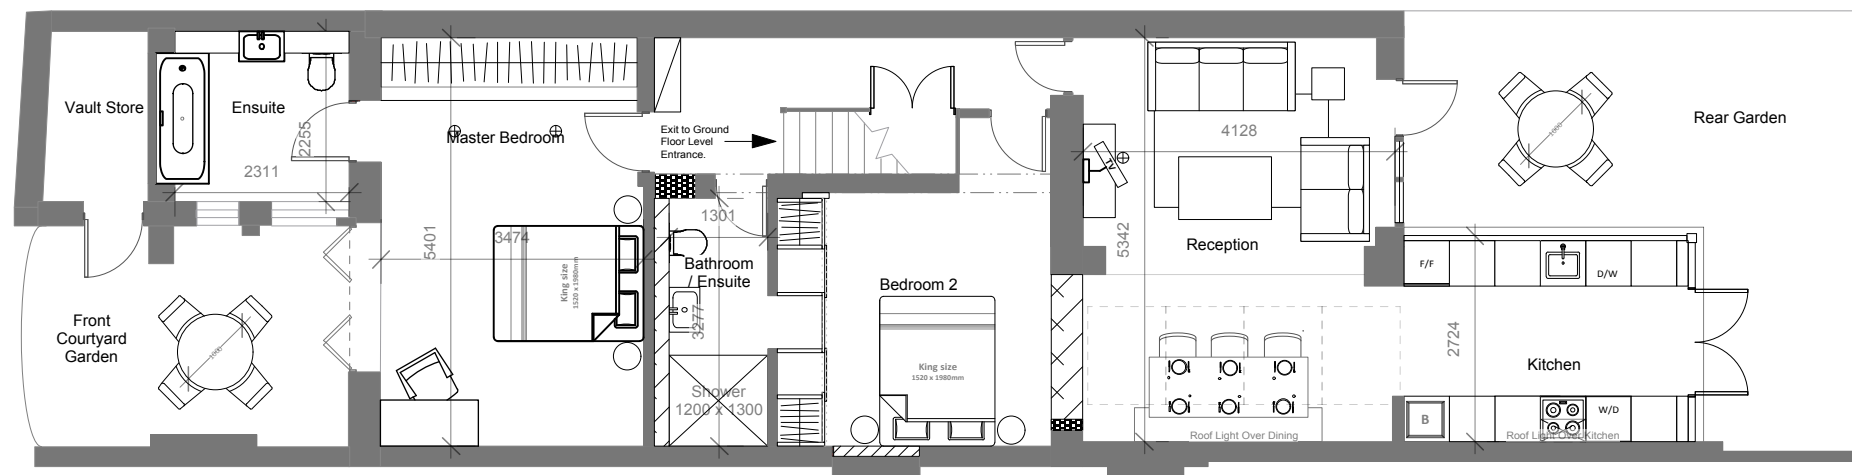

**Drawing Notes**

1. Do not scale
2. All dimensions must be checked on site
3. Unless shown otherwise all dimensions are in mm
4. Any discrepancies between this drawing and any other project information must be verified with LCP
5. This drawing is only for the project shown and must not be used for any other purpose
6. To be read in conjunction with all other project documents
7. All finishes to be approved by LCP

**General Notes**

Area - 92m<sup>2</sup> (990ft<sup>2</sup>)

**Legend**



Rev	Date	Description	Drawn
A	20.11.17	Bathroom Amendments	MM
B	14/12/17	Bedroom 2 wardrobe design	MM

<b>Project Address</b> 179 Gloucester Avenue	179GA
---	-------

**Title**  
Existing & Proposed Floor Plan

<b>Drawing Number</b> 179GA/FP/007	<b>Revision</b>
---------------------------------------	-----------------

<b>Scale</b> 1:50 @ A3	<b>Date</b> 20/10/17	<b>Drawn</b> MM
---------------------------	-------------------------	--------------------



**LONDON CENTRAL PORTFOLIO**  
REAL ESTATE INVESTMENT ADVISORY

LCP House, Ogle Street, London W1W 6HUT  
Tel: (0)20 7723 1733 Fax: (0) 20 7724 1744

