



NOTES

1. This drawing is not to be scaled. Use figured dimensions only. Detailed site survey to be carried out to establish tolerances. Figured dimensions are in mm. All dimensions shall be verified on site before proceeding with the work. The architect shall be notified of any discrepancies.
2. This drawing has been produced for sole use on this project and is not intended for use by any other person or for any other purpose.

KEY PLAN

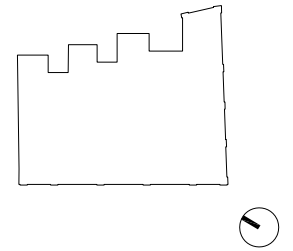

NOTES

 

rev	date	description	AS	MB
CD01	07.02.18	ISSUED FOR PLANNING		

fiftyfour

Studio 54 Architecture
 54 Rivington Street London EC2 A3QN
 T: 020 7729 7818 E: Info@studio54architecture.co.uk

job title 140 - 152 Arlington Road, Camden


drawing title Proposed Roof Plan

drawn by AS job no 12-23

date 14/08/15 scale 1:200@A3

drawing no 1223-156 revision CD01


© 2011 Studio 54 Architecture. all rights reserved

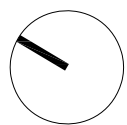


NOTES

1. This drawing is not to be scaled. Use figured dimensions only. Detailed site survey to be carried out to establish tolerances. Figured dimensions are in mm. All dimensions shall be verified on site before proceeding with the work. The architect shall be notified of any discrepancies.
2. This drawing has been produced for sole use on this project and is not intended for use by any other person or for any other purpose.


KEY PLAN

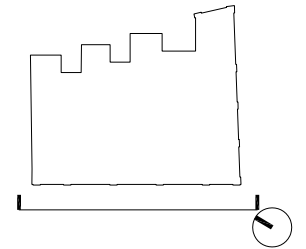

NOTES

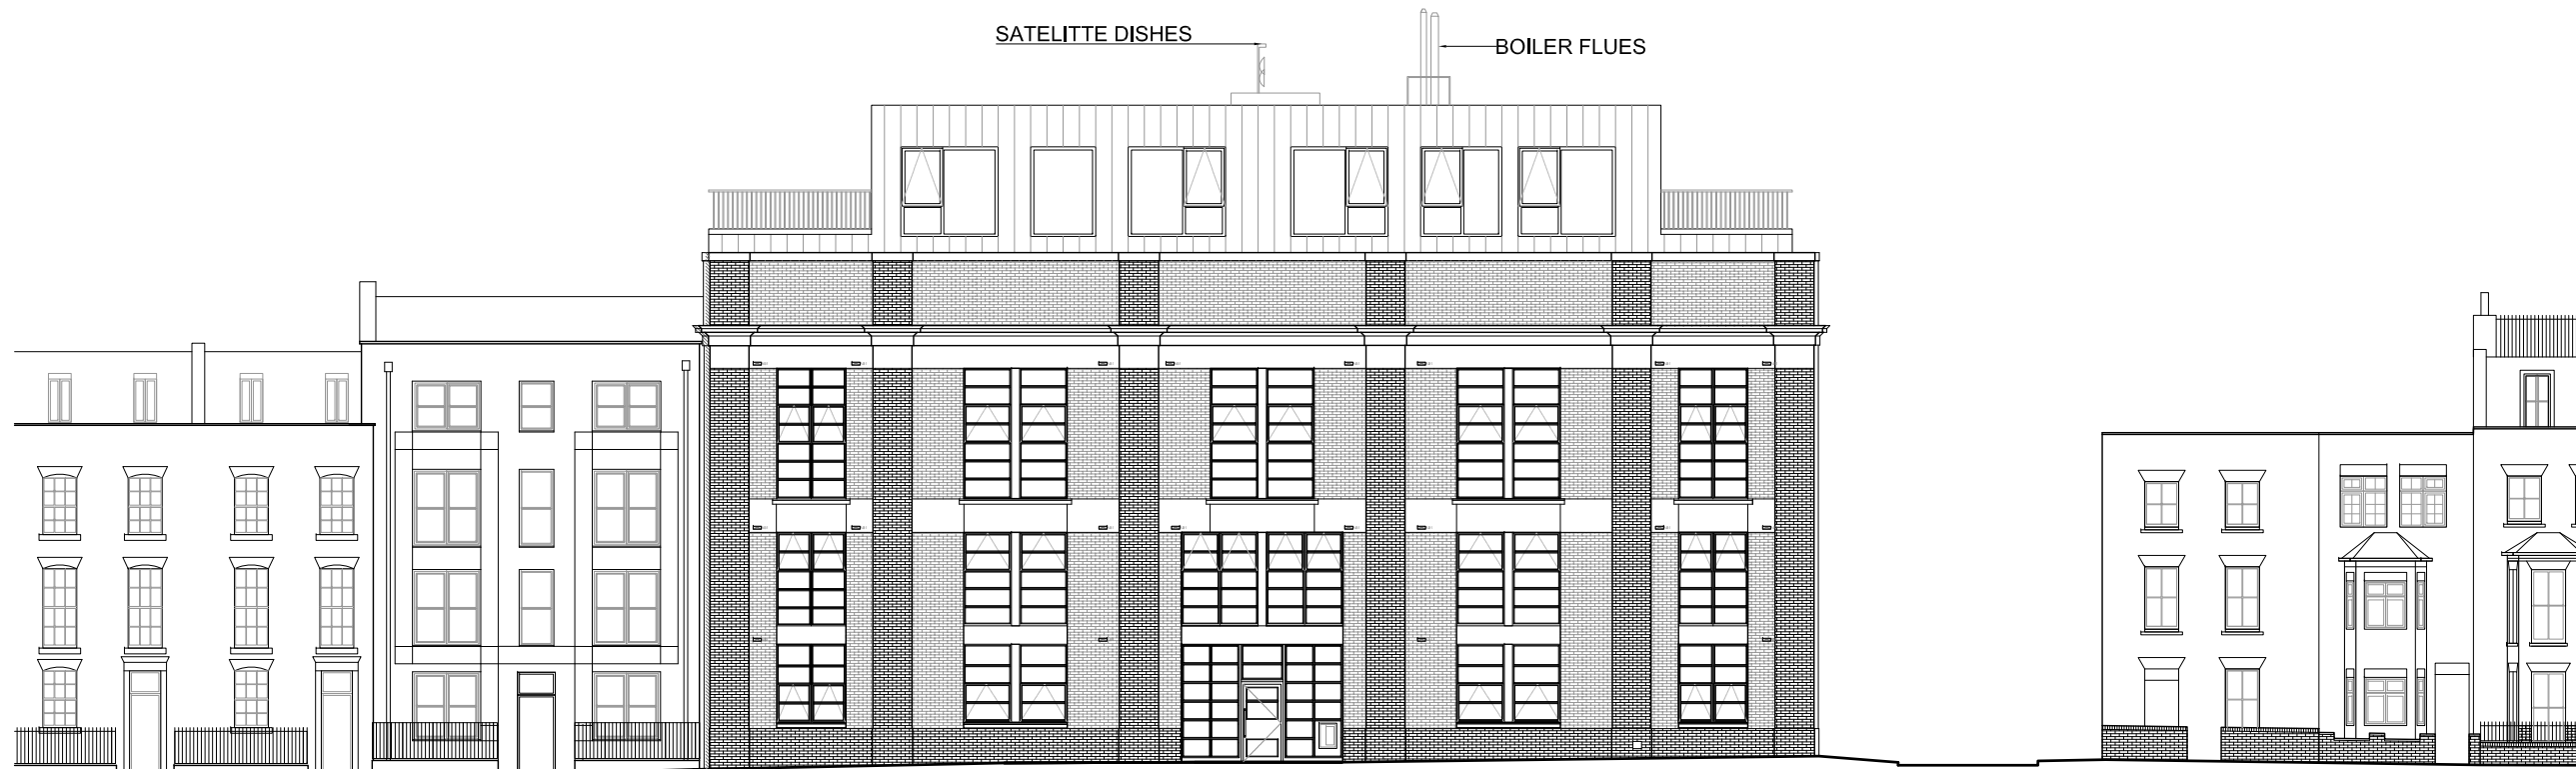

01 West Elevation Proposed
260 1:200

 

rev	date	description	AS	MB
CD01	07.02.18	ISSUED FOR PLANNING		

fiftyfour

Studio 54 Architecture
54 Rivington Street London EC2 A3QN
T: 020 7729 7818 E: Info@studio54architecture.co.uk

job title 140 - 152 Arlington Road, Camden

drawing title Proposed West Elevation

drawn by AS job no 12-23

date 14/08/15 scale 1:200@A3

drawing no 1223-260 revision CD01


© 2011 Studio 54 Architecture. all rights reserved

NOTES


1. This drawing is not to be scaled. Use figured dimensions only. Detailed site survey to be carried out to establish tolerances. Figured dimensions are in mm. All dimensions shall be verified on site before proceeding with the work. The architect shall be notified of any discrepancies.

2. This drawing has been produced for sole use on this project and is not intended for use by any other person or for any other purpose.


KEY PLAN

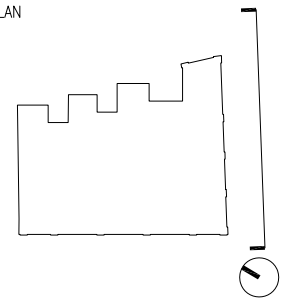

NOTES

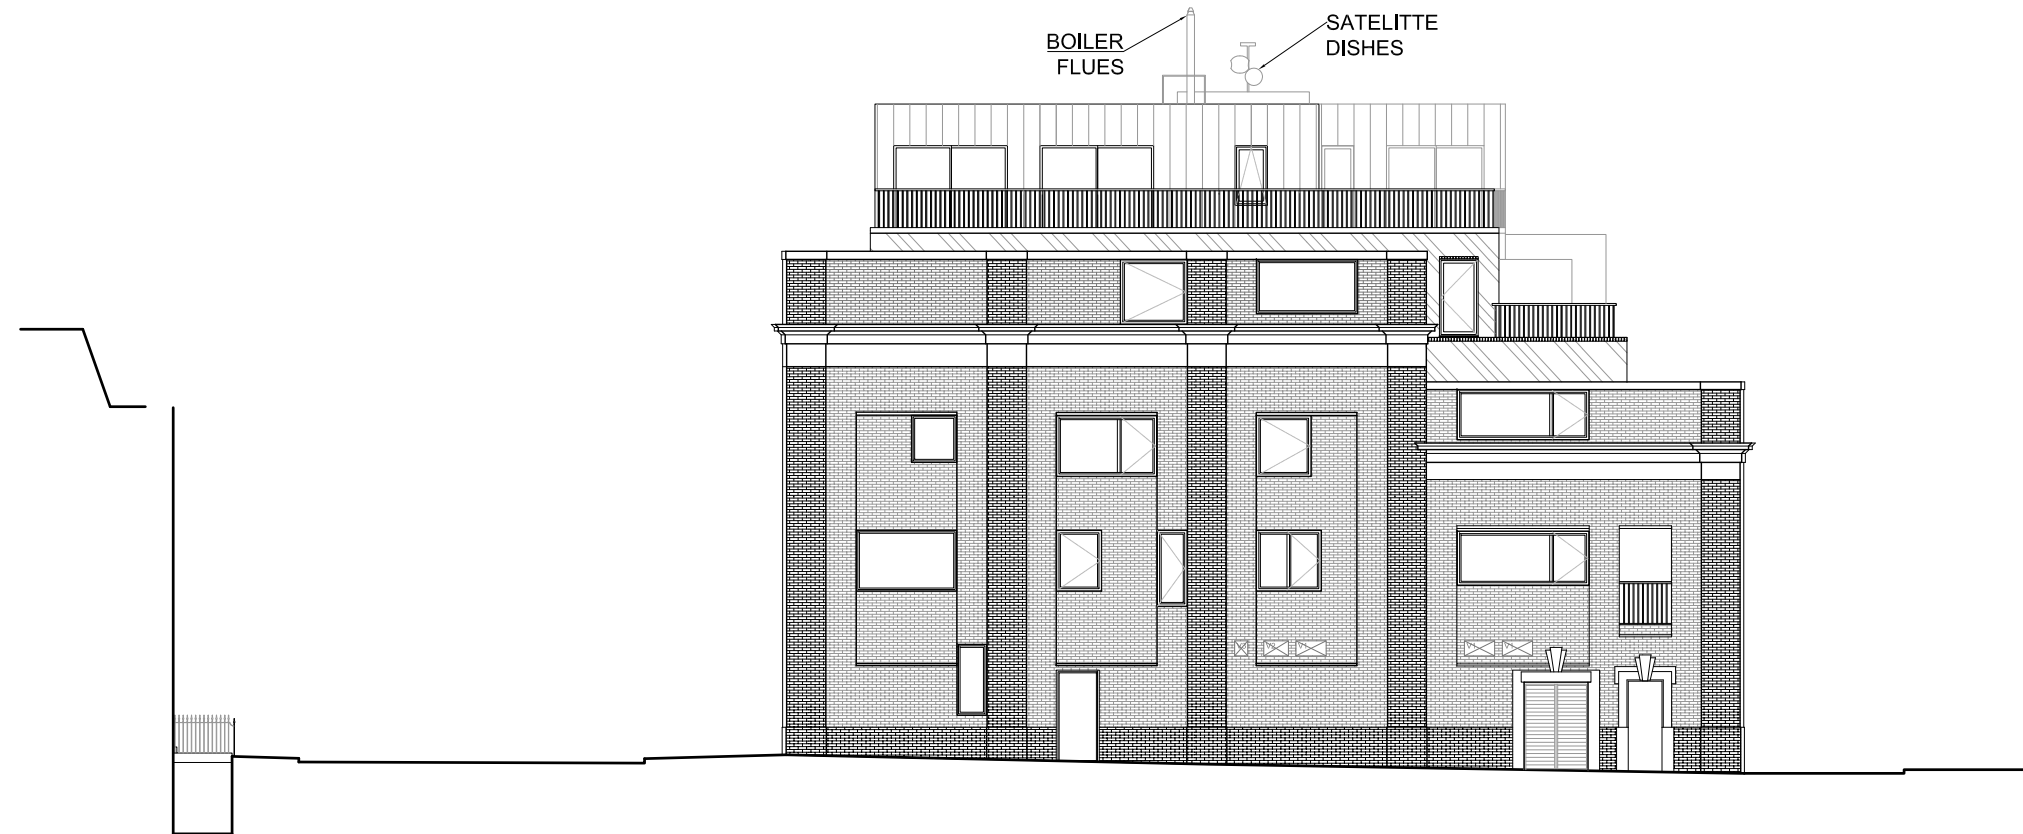

01 South Elevation Proposed
261 1:200

 

rev	date	description	AS	MB
CD01	07.02.18	ISSUED FOR PLANNING		

fiftyfour

Studio 54 Architecture
54 Rivington Street London EC2 A3QN
T: 020 7729 7818 E: Info@studio54architecture.co.uk

job title 140 - 152 Arlington Road, Camden

drawing title Proposed South Elevation

drawn by AS job no 12-23

date 14/08/15 scale 1:200@A3

drawing no 1223-261 revision CD01


© 2011 Studio 54 Architecture. all rights reserved

NOTES

1. This drawing is not to be scaled. Use figured dimensions only. Detailed site survey to be carried out to establish tolerances. Figured dimensions are in mm. All dimensions shall be verified on site before proceeding with the work. The architect shall be notified of any discrepancies.

2. This drawing has been produced for sole use on this project and is not intended for use by any other person or for any other purpose.

KEY PLAN

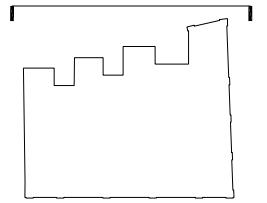

NOTES



01 East Elevation Proposed
262 1:200



rev	date	description	AS	MB
CD01	07.02.18	ISSUED FOR PLANNING		

fiftyfour

Studio 54 Architecture
54 Rivington Street London EC2 A3QN
T: 020 7729 7818 E: Info@studio54architecture.co.uk

job title 140 - 152 Arlington Road, Camden

drawing title Proposed East Elevation

drawn by AS job no 12-23

date 14/08/15 scale 1:200@A3

drawing no 1223-262 revision CD01