

 



archplan architects and property management 1 Millfield Place, Highgate, London N6 6JP Tel: 020 8341 5628 e-mail: archplan@hotmail.com	Date	Scale	Project	Drawing no.
	Dec 2017	1:50 At A3	19 Oppidans Road LONDON NW3 3AG BASEMENT PLAN AS EXISTING	OR/01
	Drawn by		Title	Copyright Archplan 2017
	Checked by			

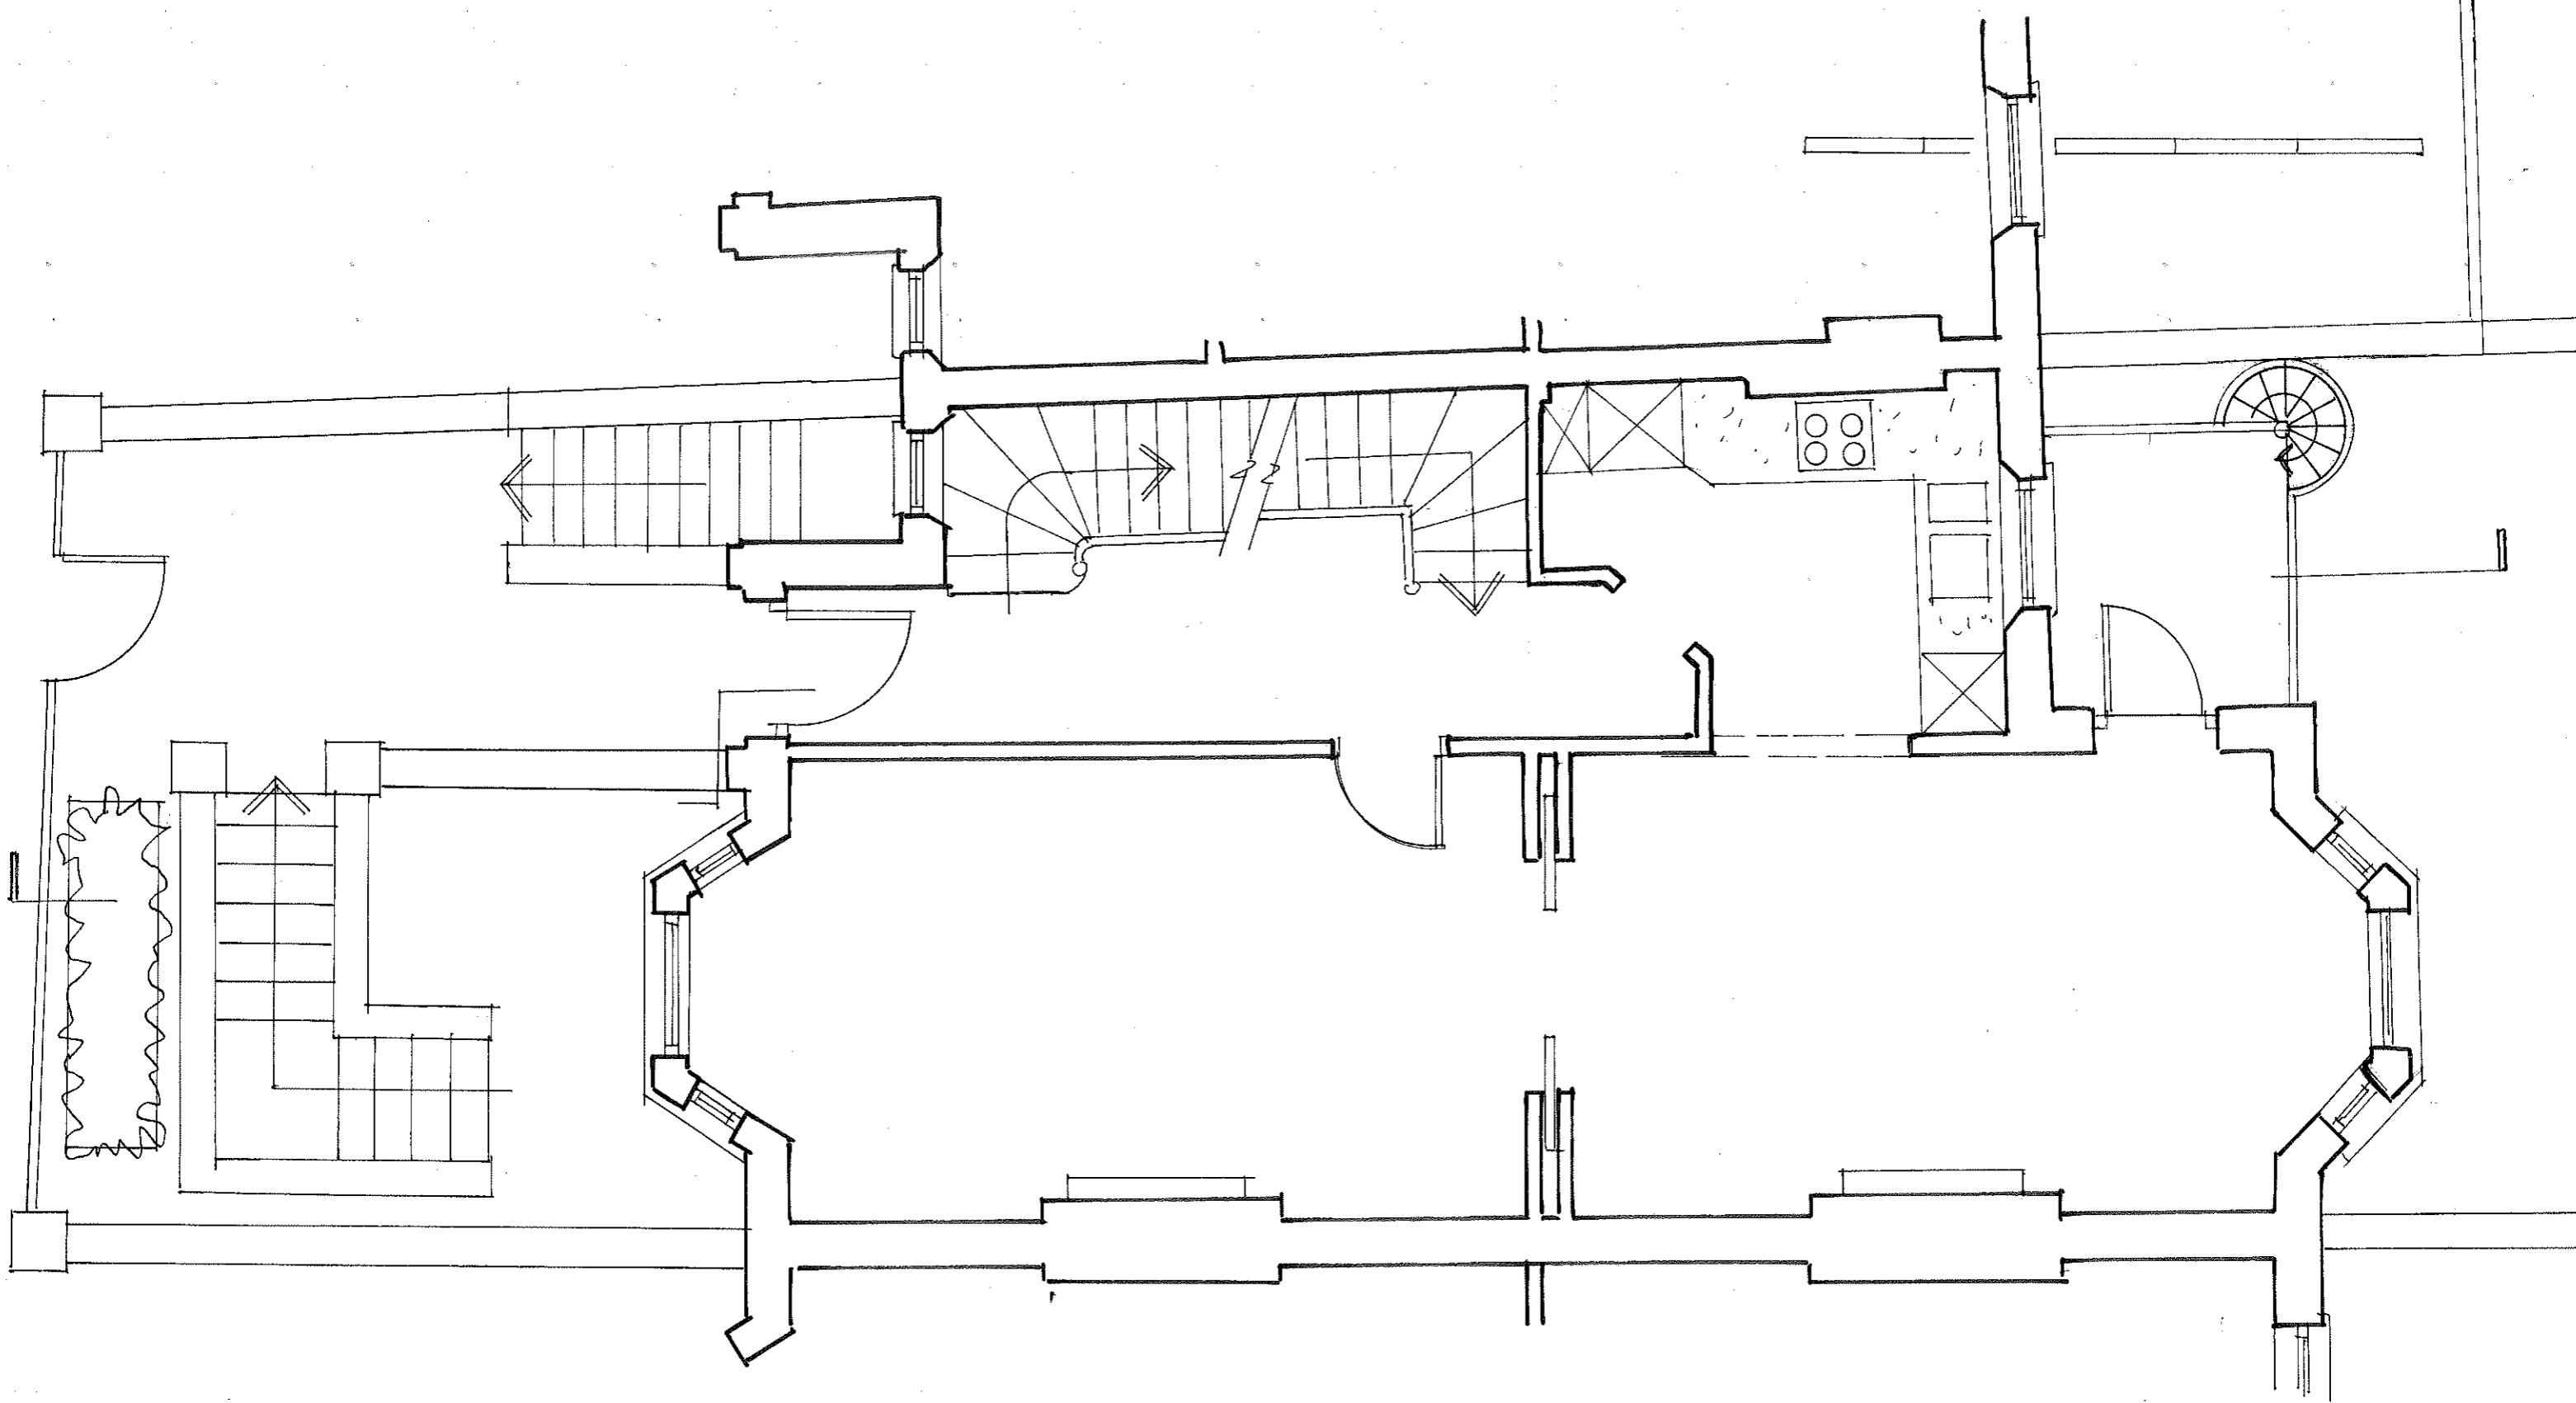



archplan architects and property management 1 Millfield Place, Highgate, London N6 6JP Tel: 020 8341 5628 e-mail: archplan@hotmail.com	Date Dec 2017	Scale 1:50 At A3	Project 19 Oppidans Road LONDON NW3 3AG GROUND FLOOR PLAN AS EXISTING	Drawing no. OR/ 02
	Drawn by	Checked by	Title	Copyright Archplan 2017

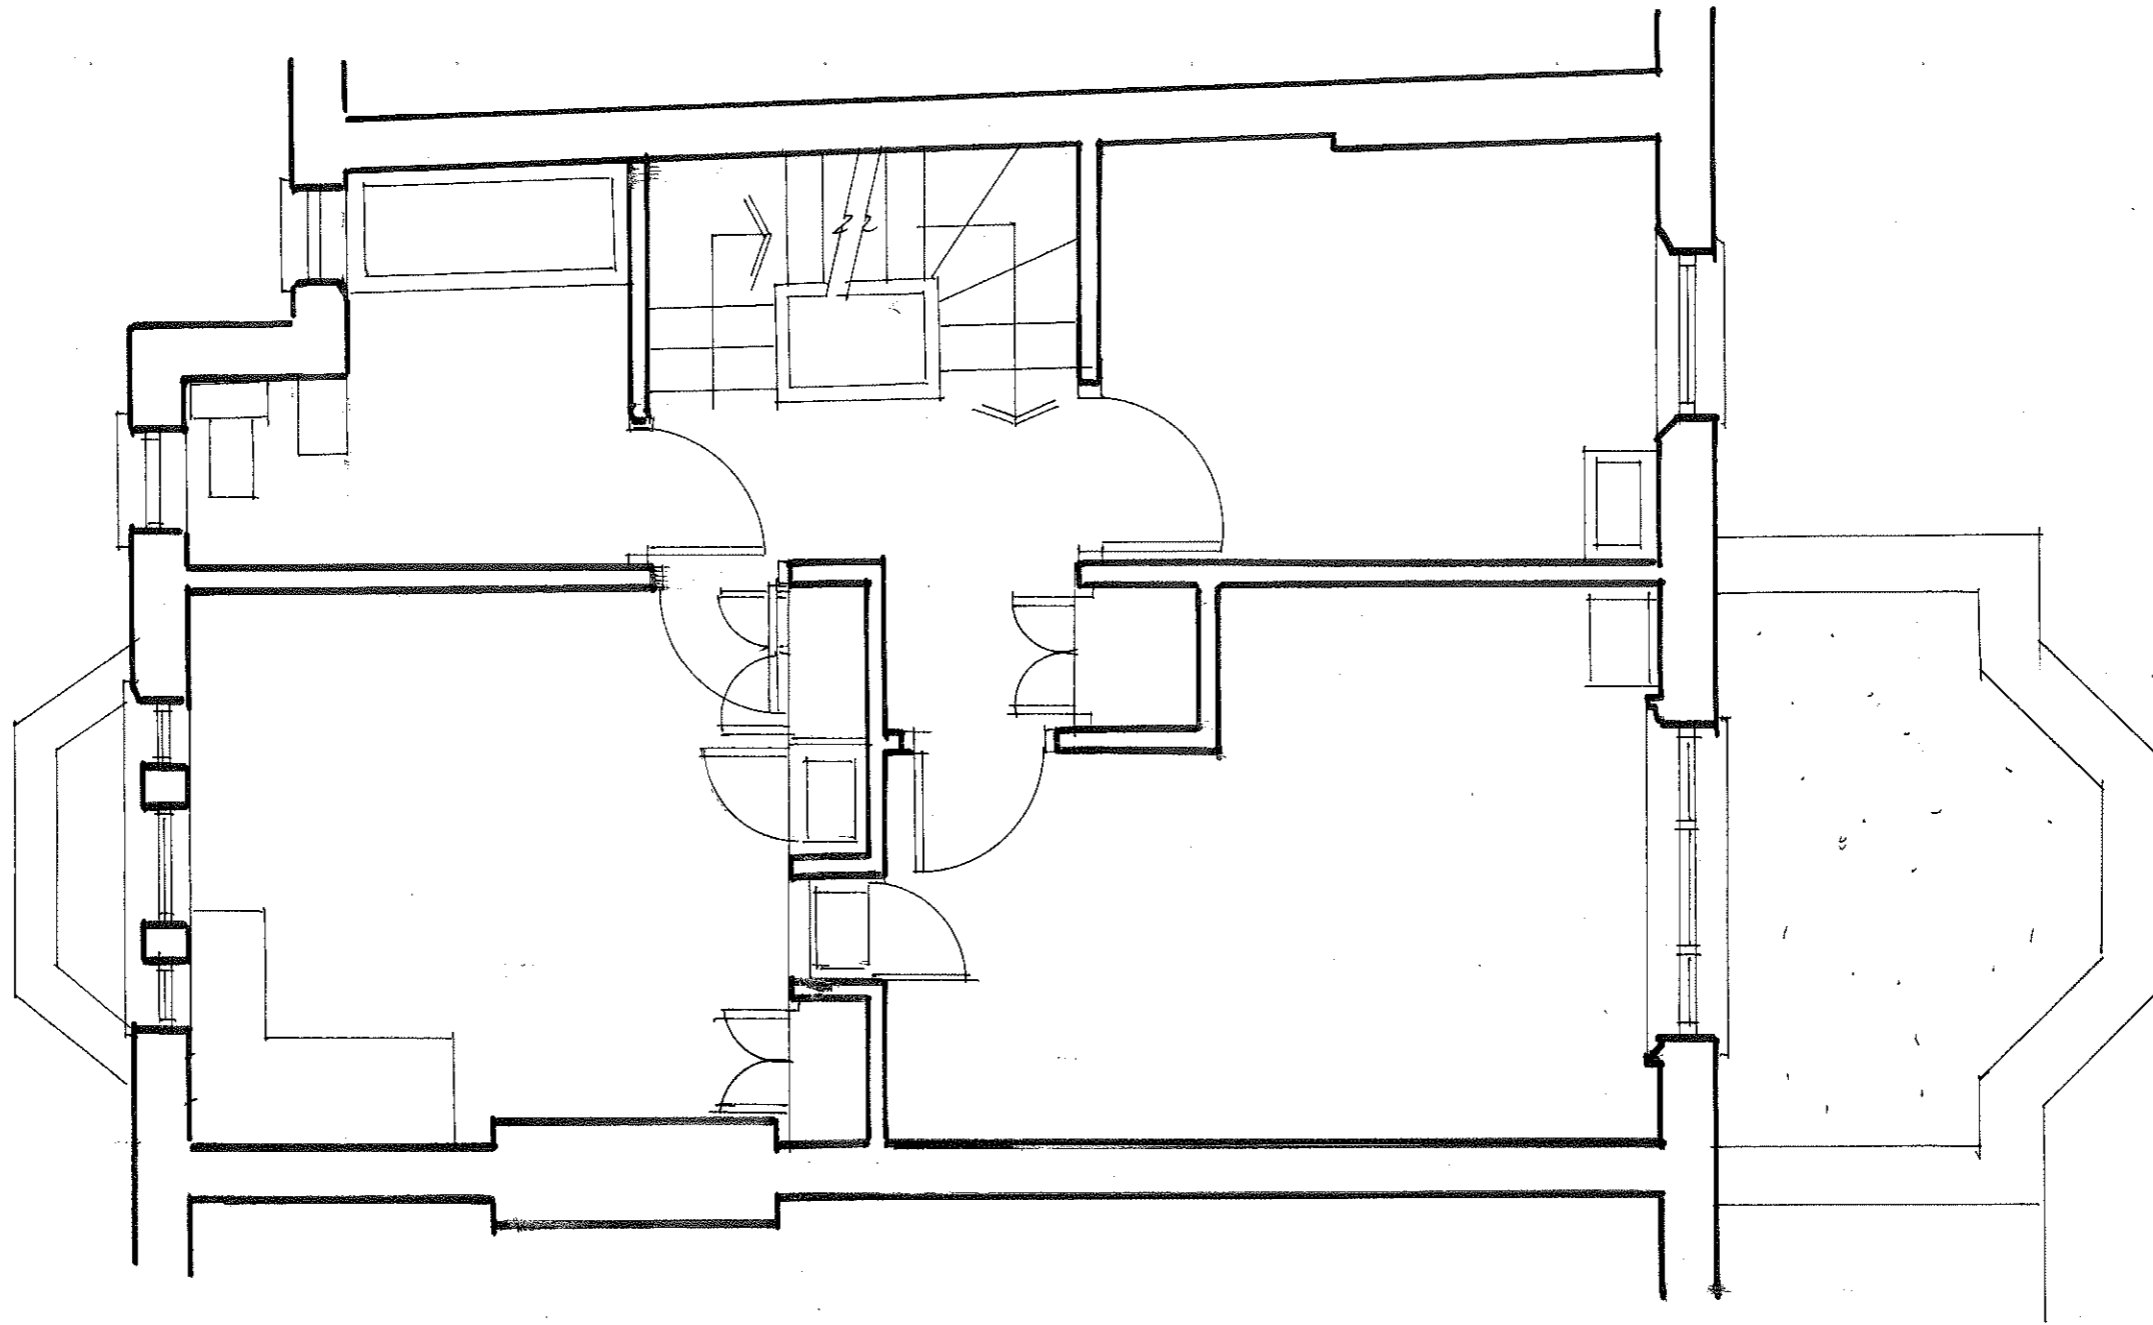



archplan architects and property management 1 Millfield Place, Highgate, London N6 6JP Tel: 020 8341 5628 e-mail: archplan@hotmail.com	Date	Scale	Project	Drawing no.
	Dec 2017	1:50 At A3	19 Oppidans Road LONDON NW3 3AG FIRST FLOOR PLAN AS EXISTING	OR/ 03
	Drawn by		Title	Copyright Archplan 2017
	Checked by			

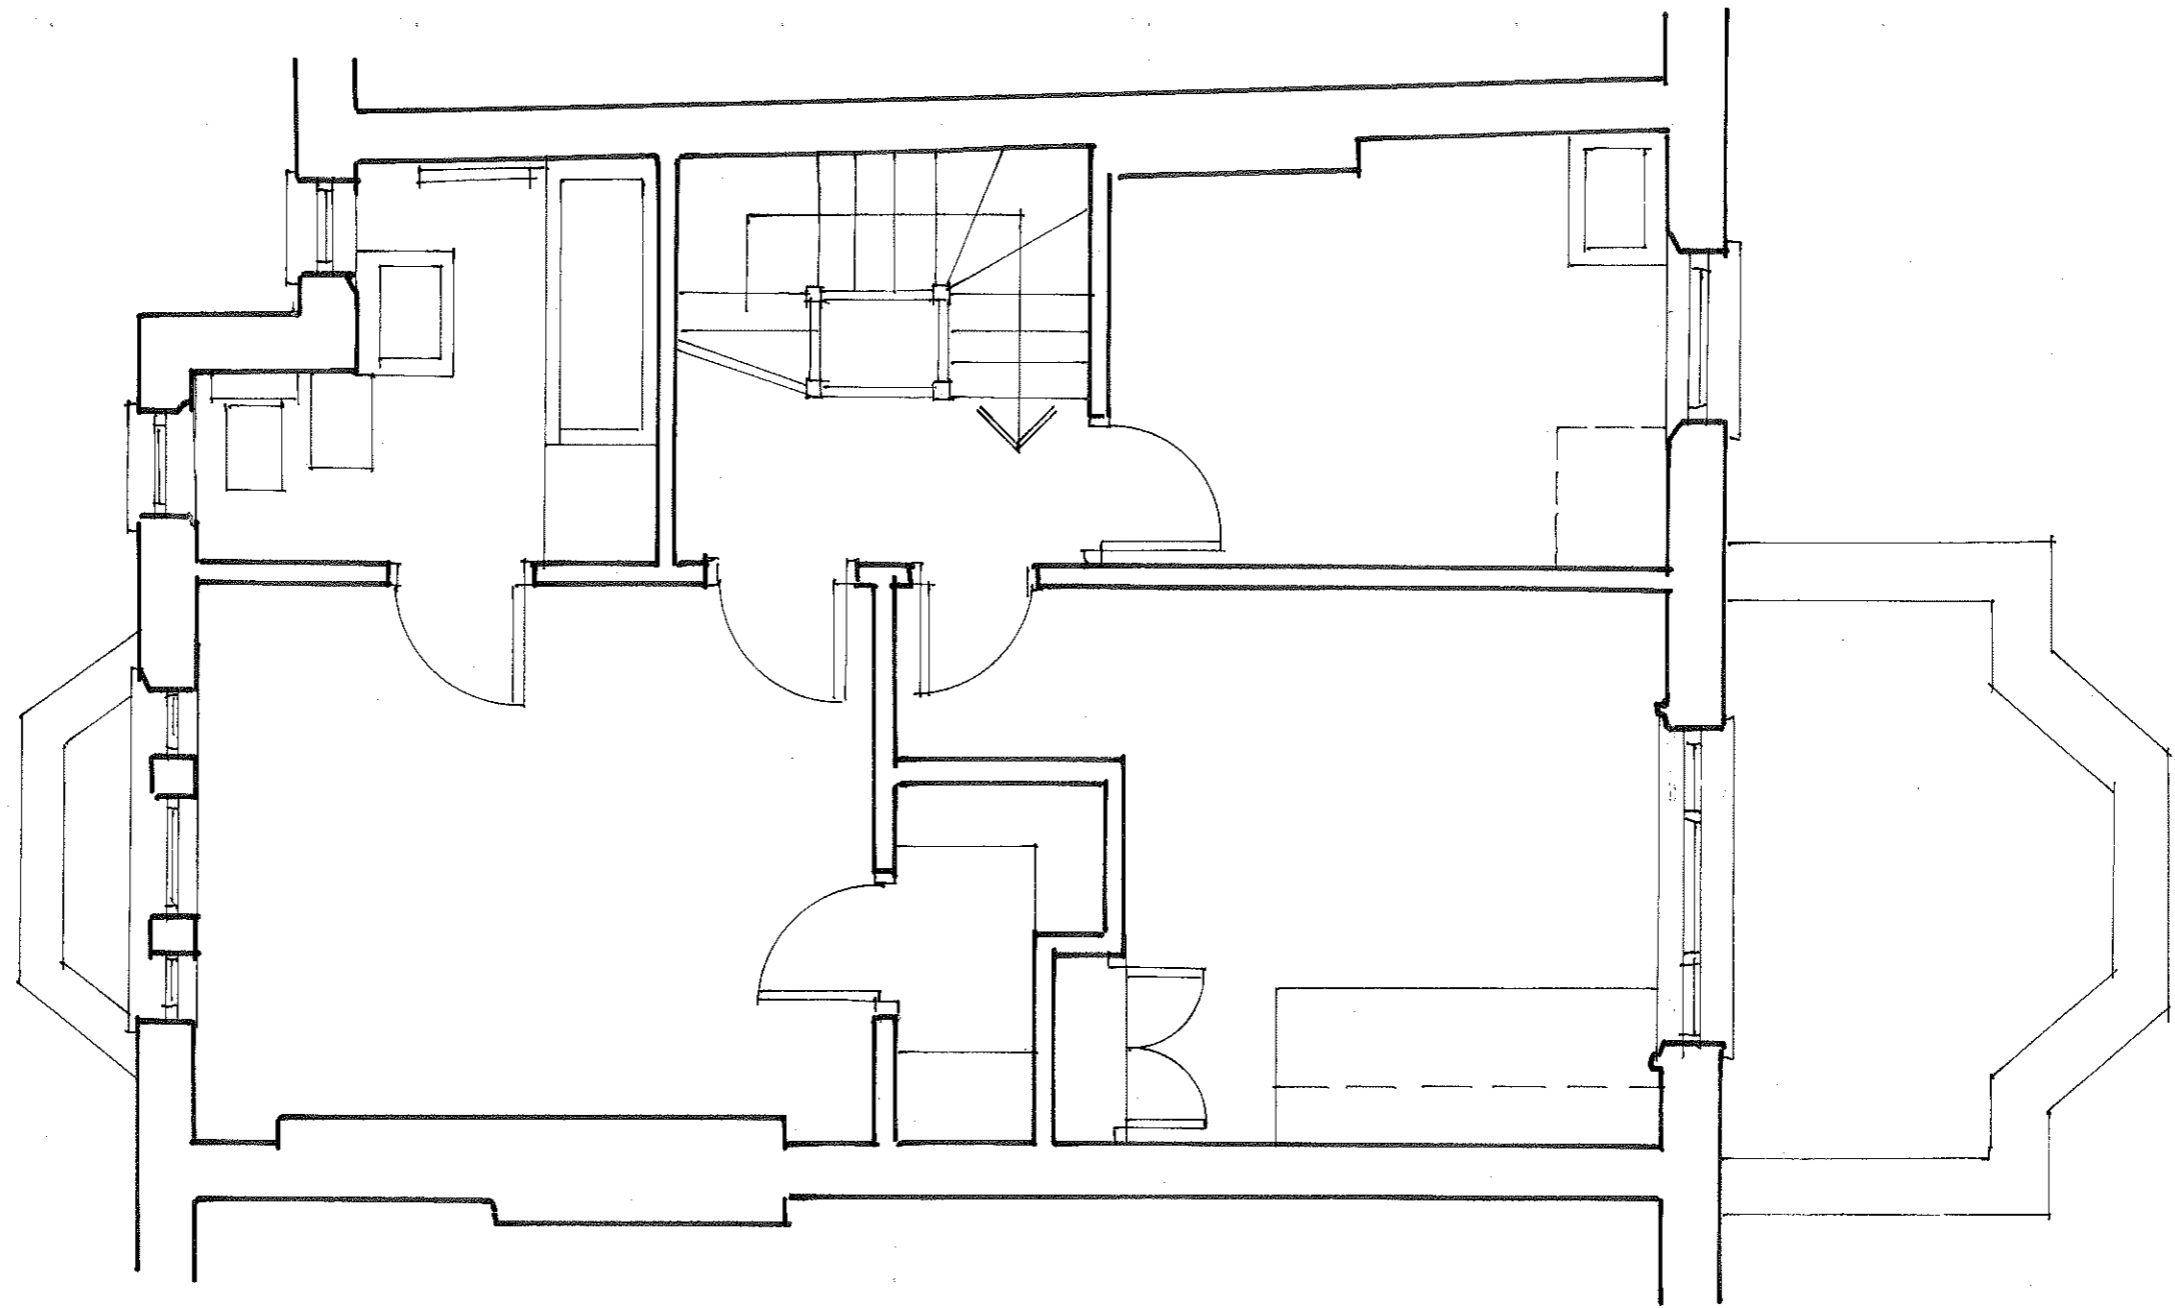



archplan architects and property management 1 Millfield Place, Highgate, London N6 6JP Tel: 020 8341 5628 e-mail: archplan@hotmail.com	Date	Scale	Project	Drawing no.
	Dec 2017	1:50 At A3	19 Oppidans Road LONDON NW3 3AG SECOND FLOOR PLAN AS EXISTING	OR/ 04
	Drawn by		Title	Copyright Archplan 2017
	Checked by			

 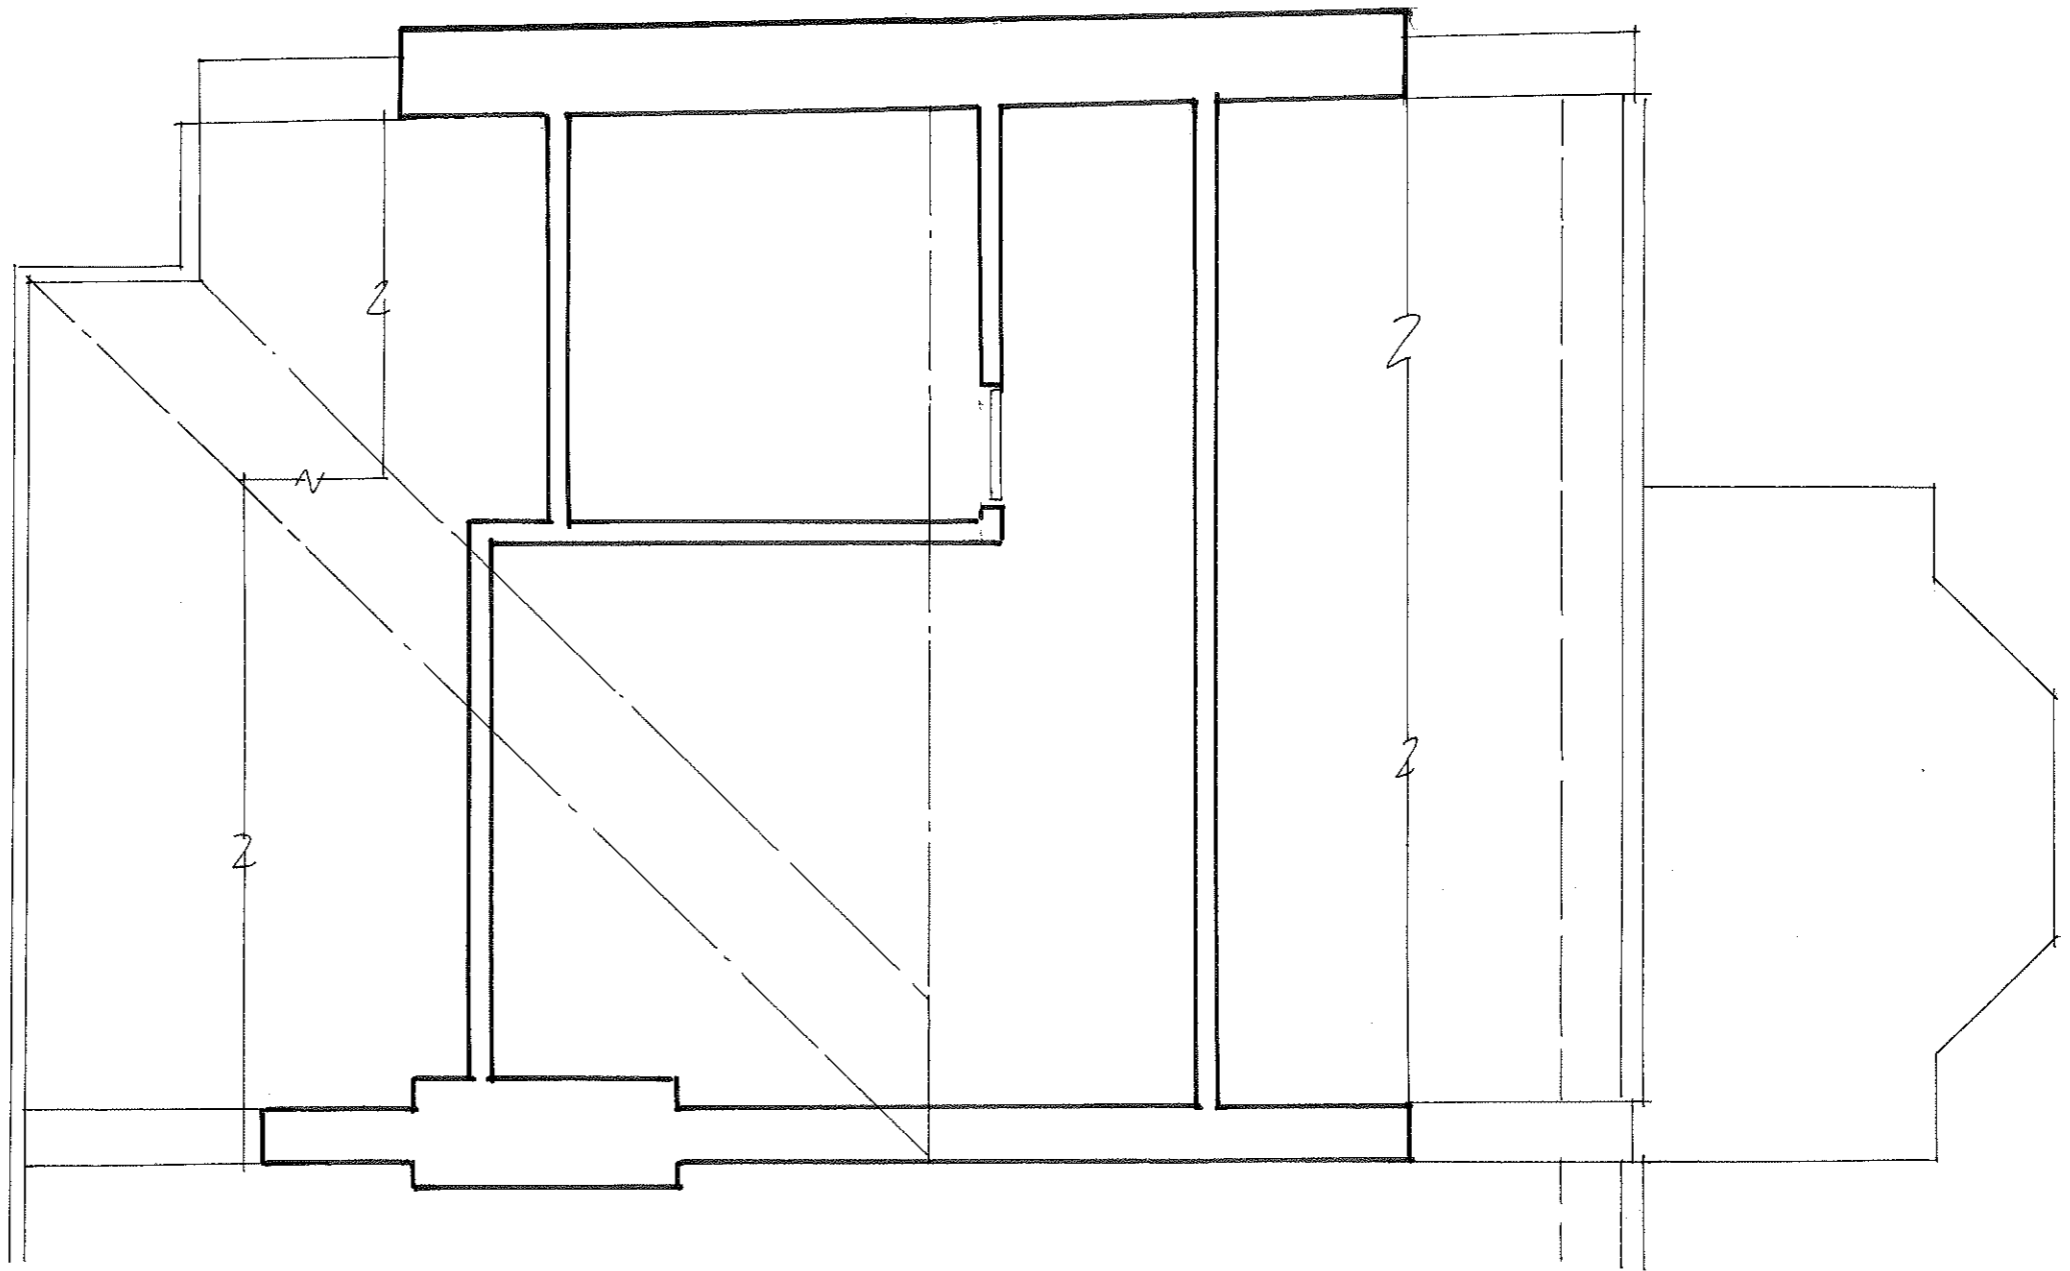



archplan architects and property management 1 Millfield Place, Highgate, London N6 6JP Tel: 020 8341 5628 e-mail: archplan@hotmail.com	Date	Scale	Project	Drawing no.
	Dec 2017	1:50 At A3	19 Oppidans Road LONDON NW3 3AG THIRD FLOOR PLAN AS EXISTING	OR/ 05
	Drawn by		Title	Copyright Archplan 2017
	Checked by			

 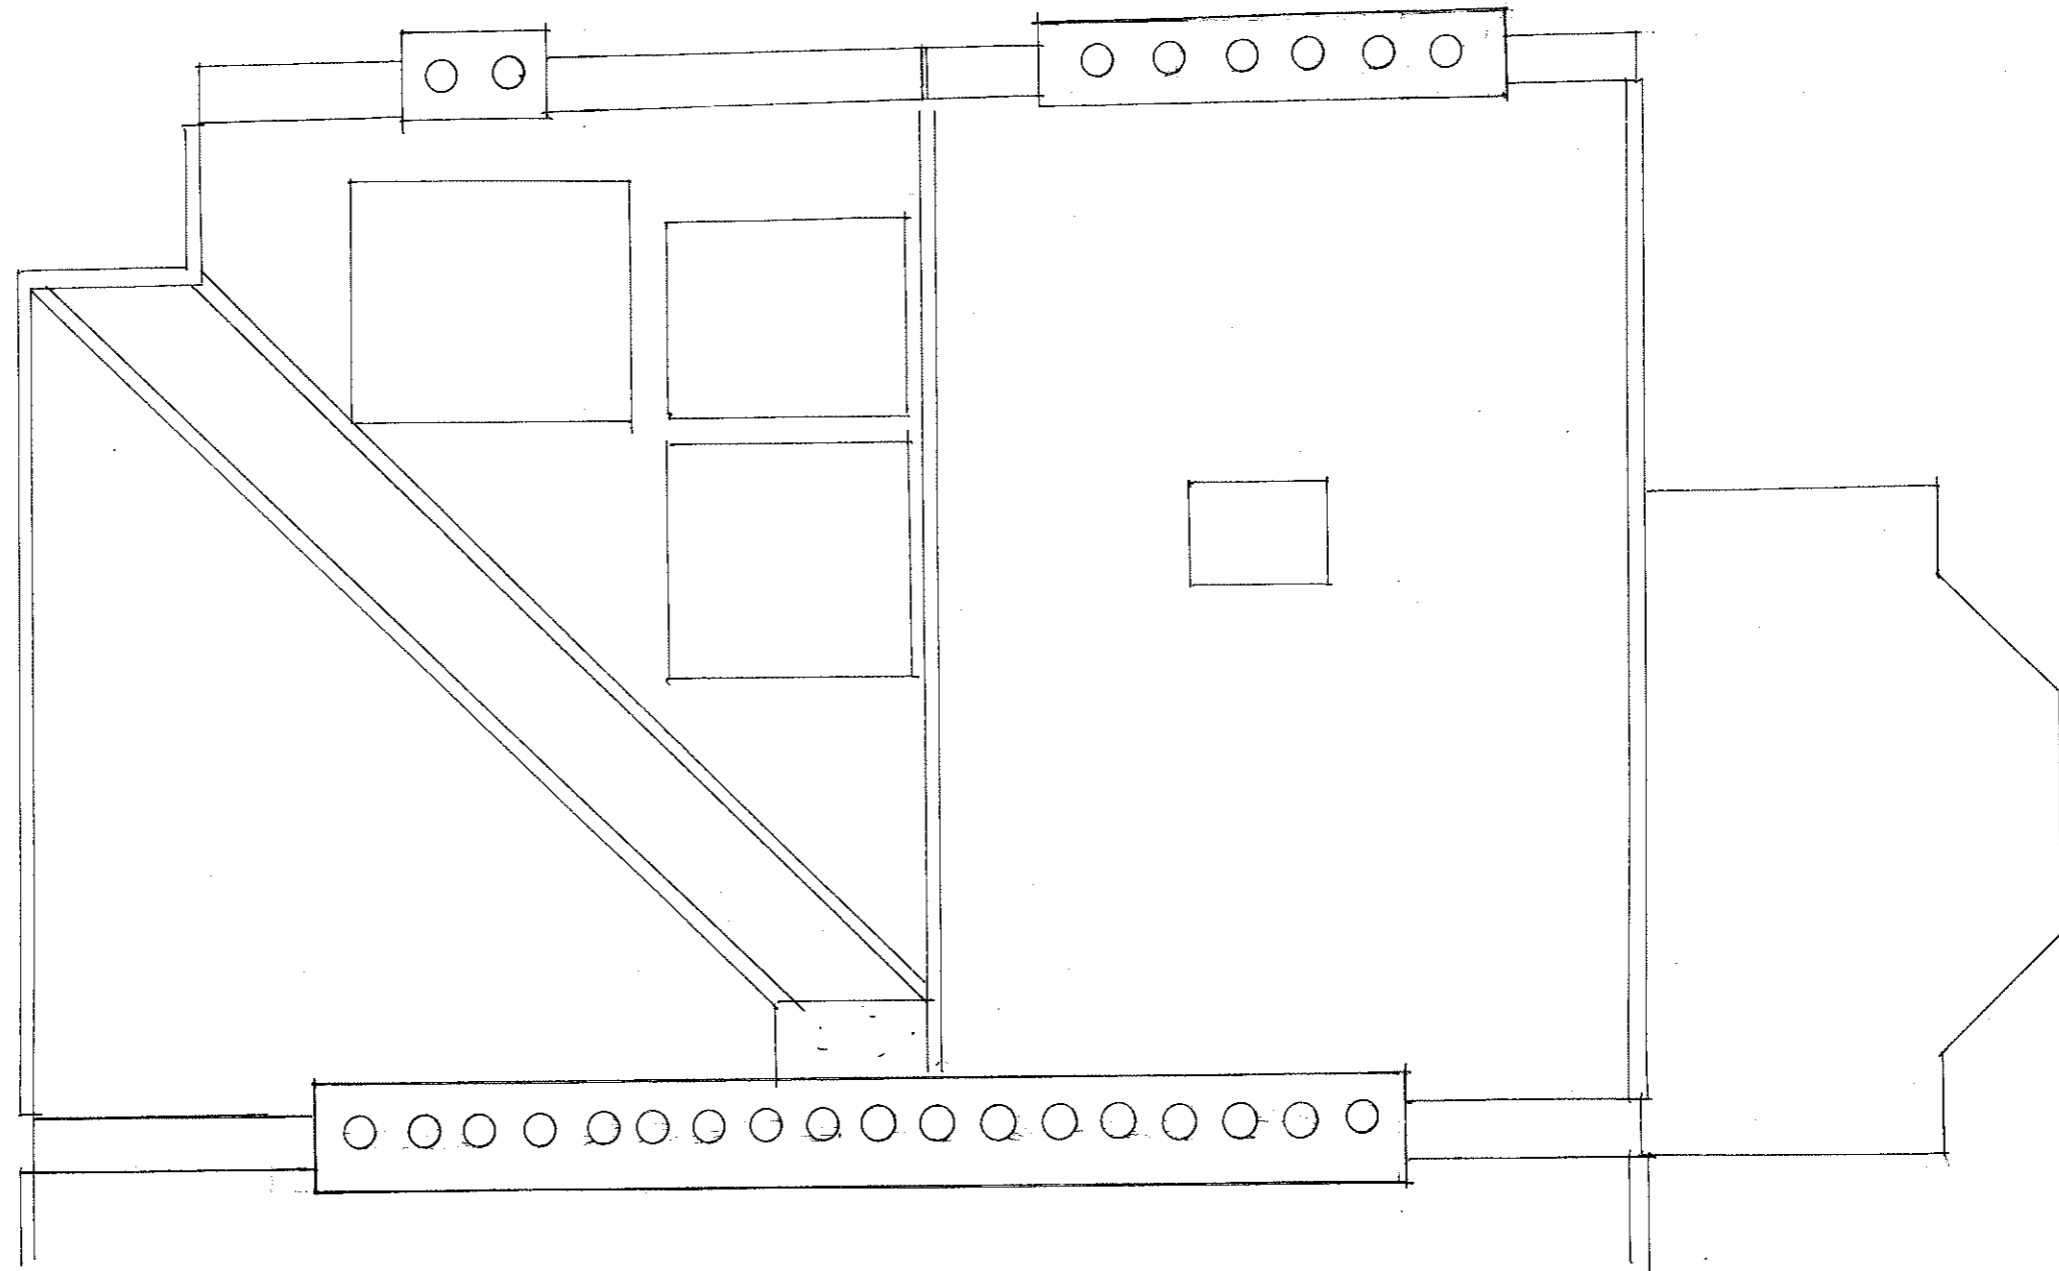

archplan architects and property management 1 Millfield Place, Highgate, London N6 6JP Tel: 020 8341 5628 e-mail: archplan@hotmail.com	Date	Scale	Project	Drawing no.
	Dec 2017	1:50 At A3	19 Oppidans Road LONDON NW3 3AG ROOF PLAN AS EXISTING	OR/ 06
	Drawn by		Title	Copyright Archplan 2017
	Checked by			

 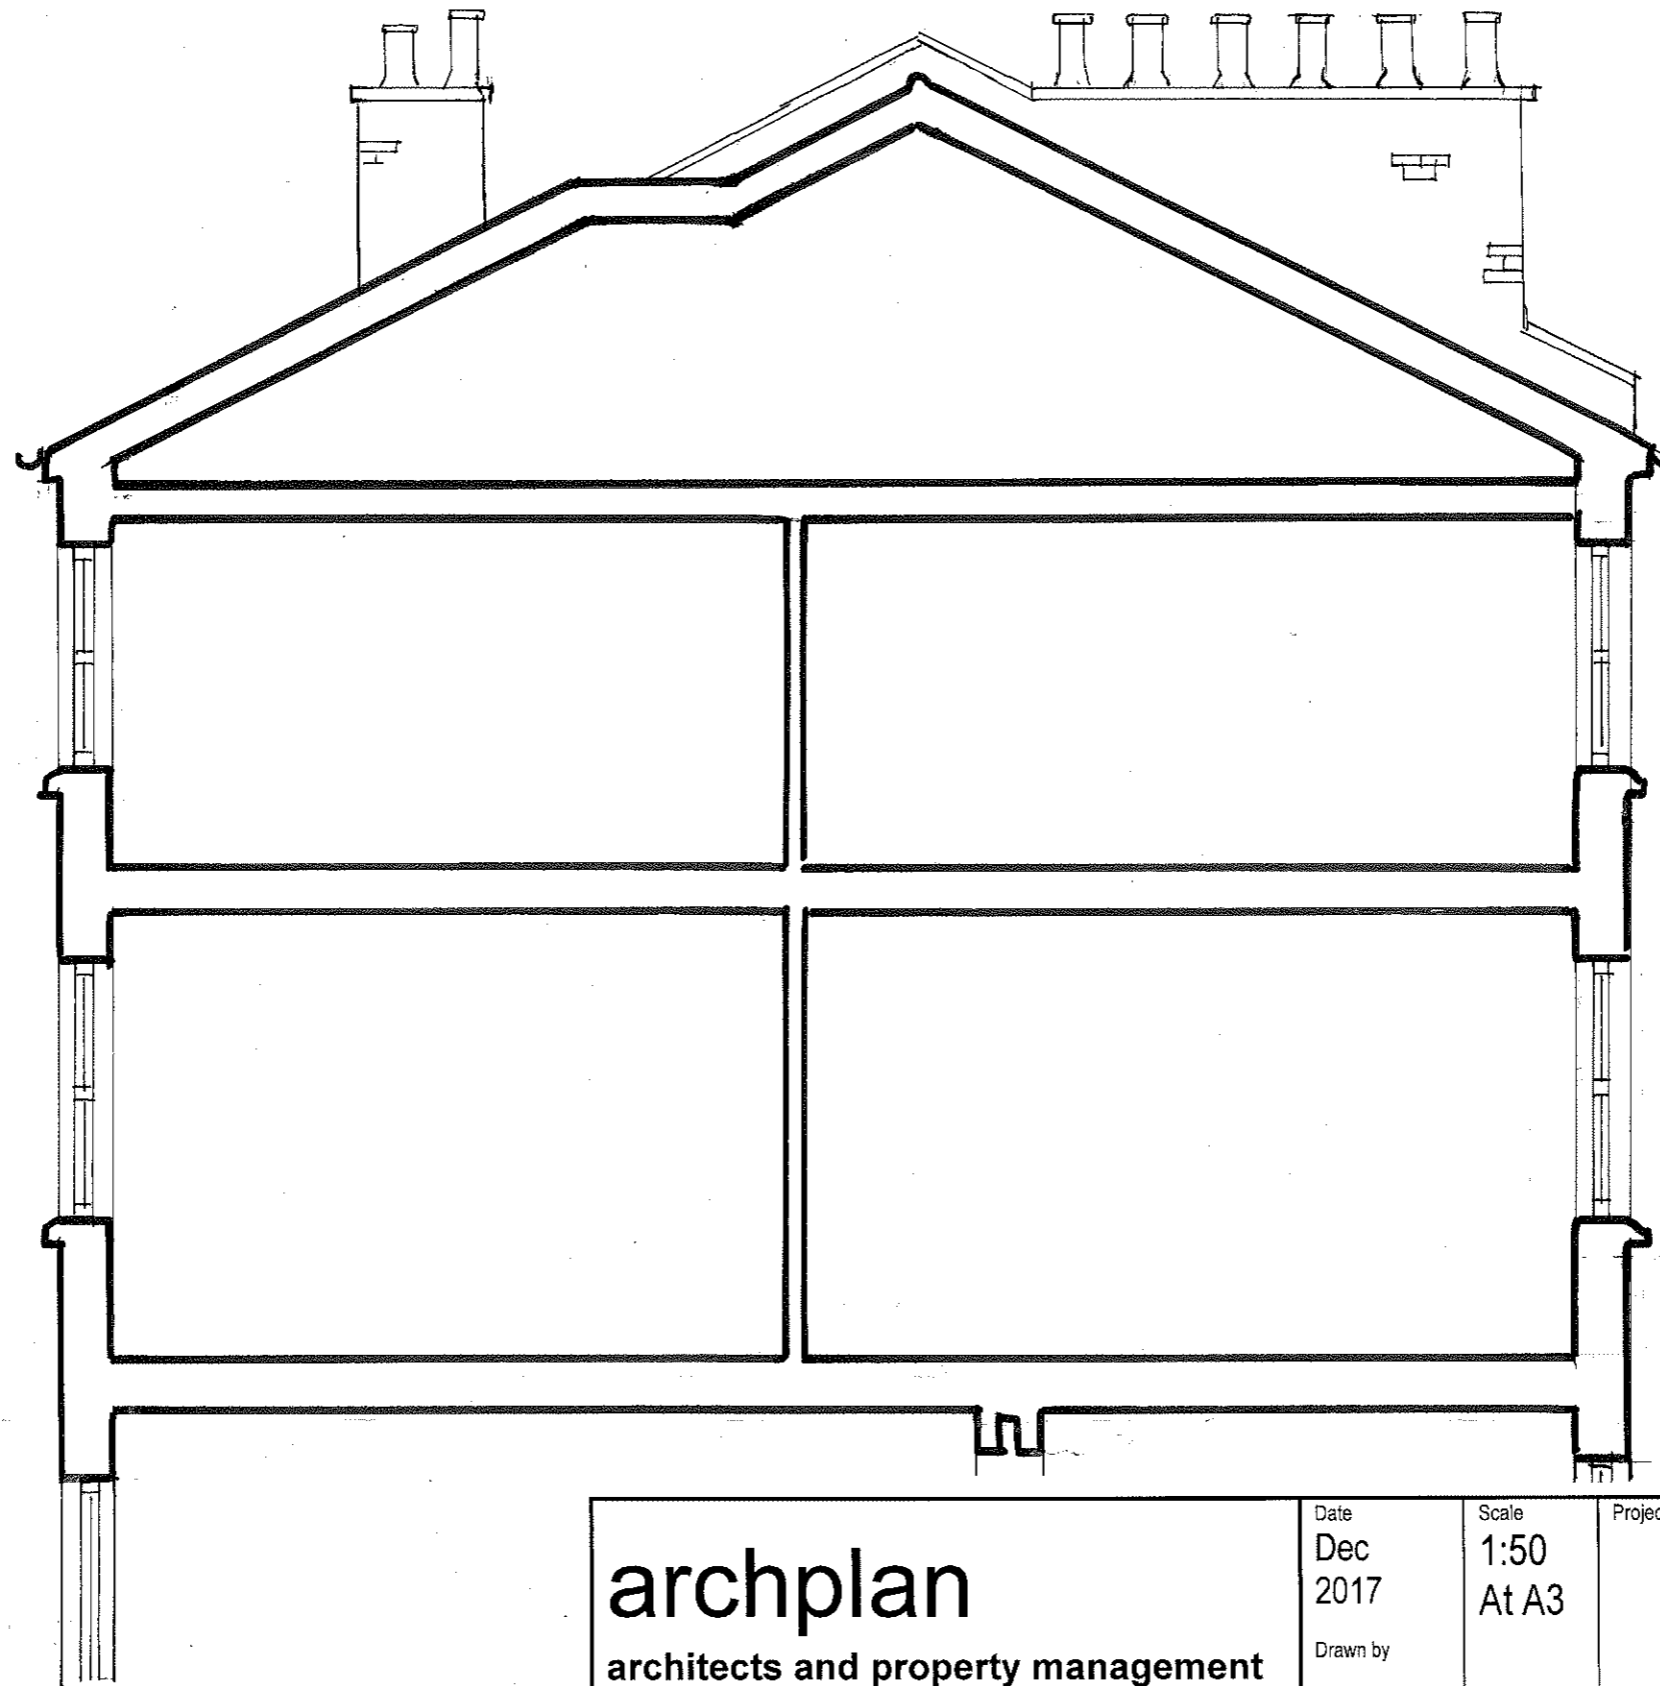

archplan architects and property management 1 Millfield Place, Highgate, London N6 6JP Tel: 020 8341 5628 e-mail: archplan@hotmail.com	Date Dec 2017	Scale 1:50 At A3	Project 19 Oppidans Road LONDON NW3 3AG	Drawing no. OR/ 07
	Drawn by	Checked by	Title SECTION A-A AS EXISTING	Copyright Archplan 2017

 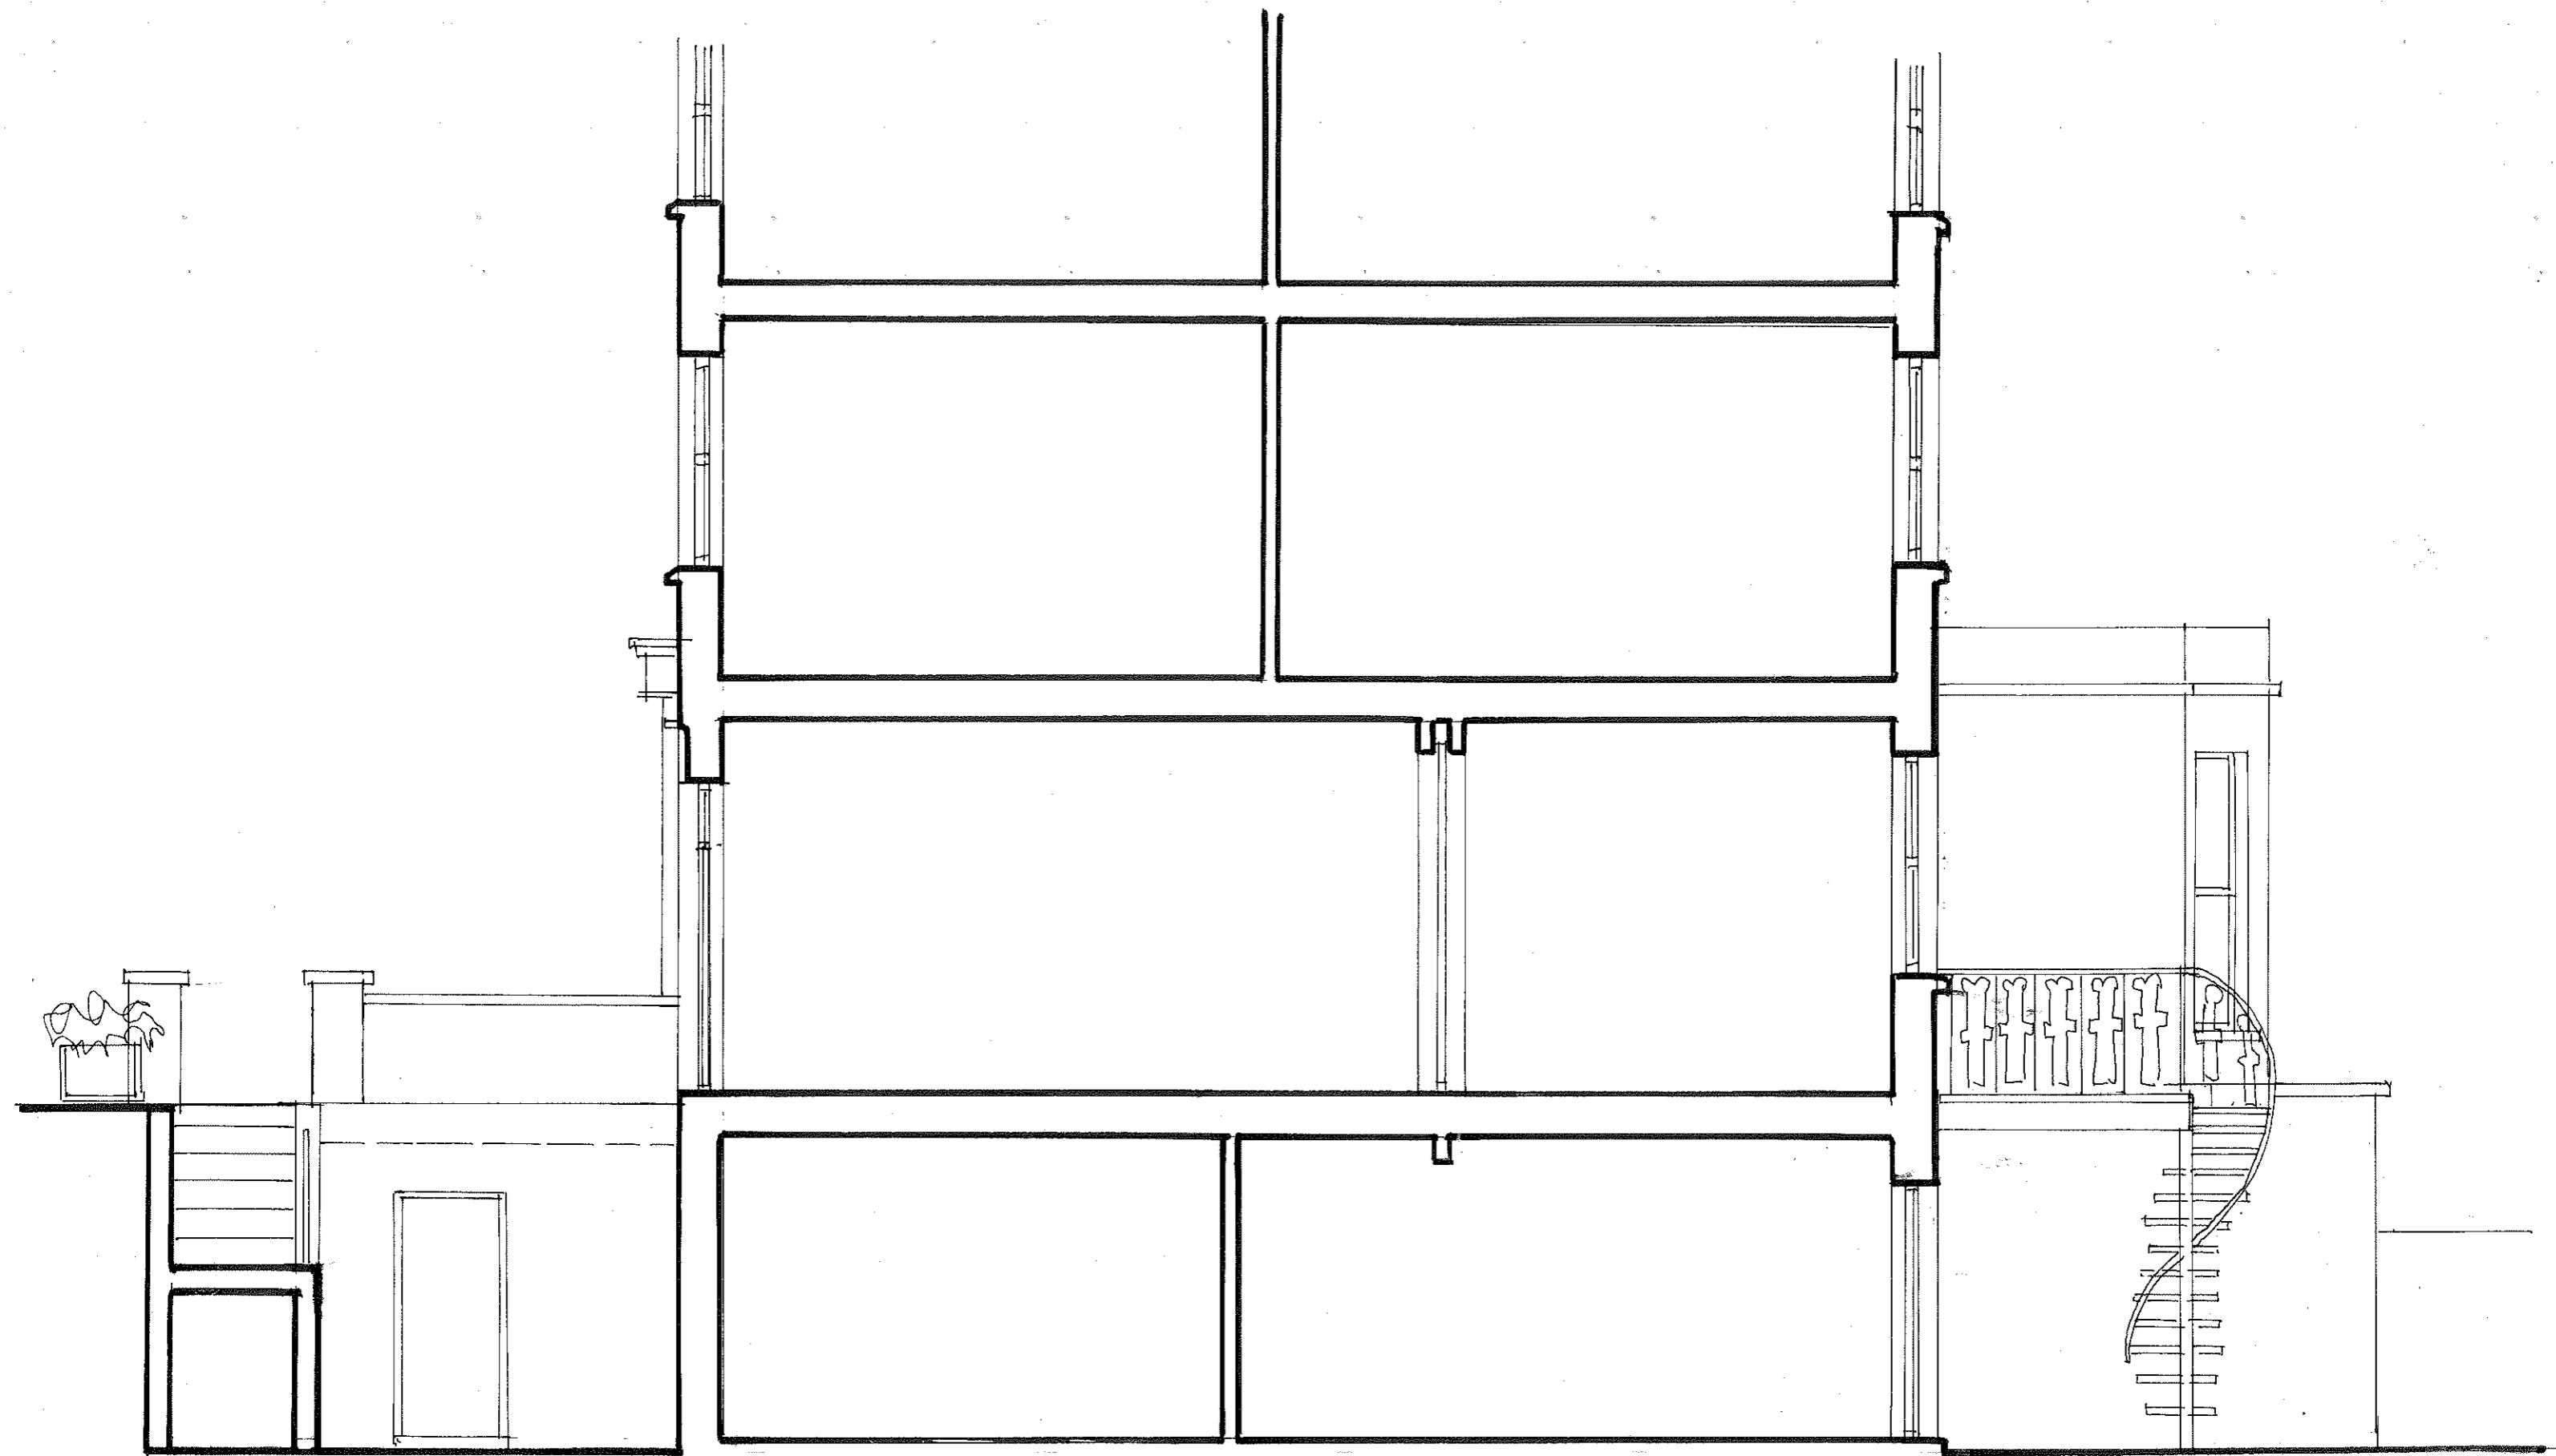

archplan

architects and property management

1 Millfield Place, Highgate, London N6 6JP
 Tel: 020 8341 5628 e-mail: archplan@hotmail.com

Date
 Dec
 2017

Drawn by

Checked by

Scale
 1:50
 At A3

Project


19 Oppidans Road
 LONDON NW3 3AG
 SECTION B-B
AS EXISTING

Title

Drawing no.

OR/ 08

Copyright
 Archplan 2017

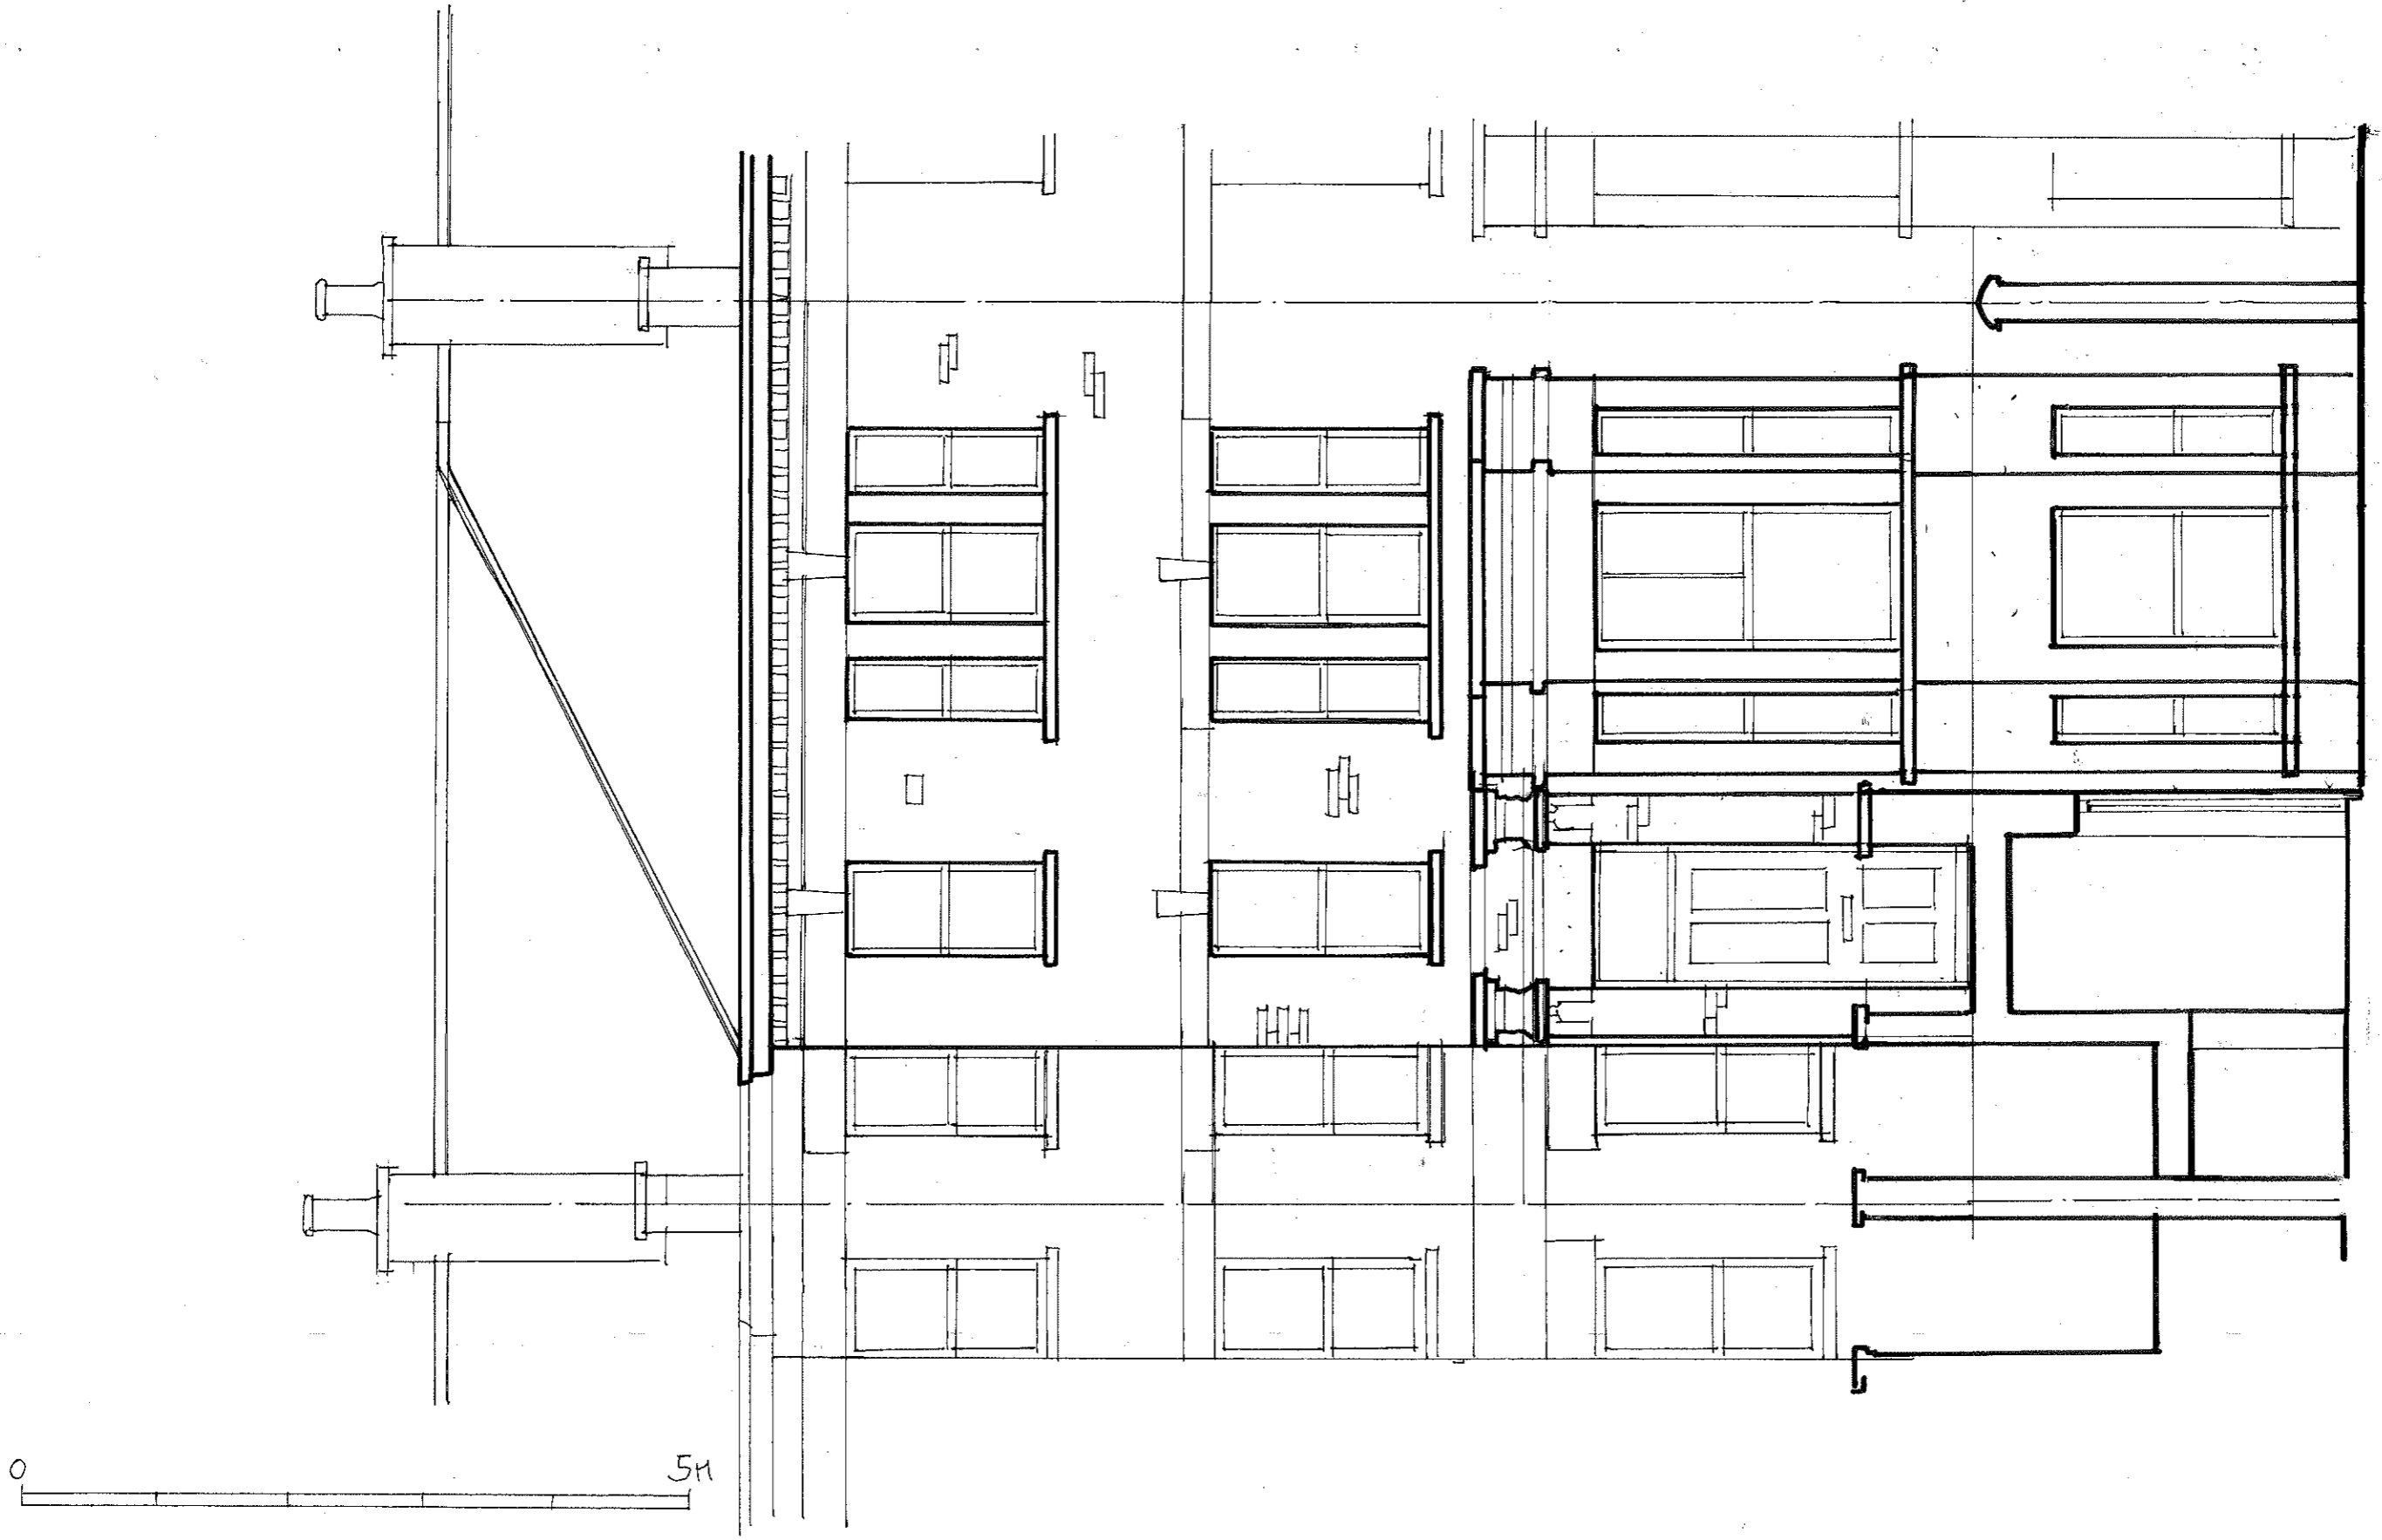


archplan
 architects and property management
 1 Millfield Place, Highgate, London N6 6JP
 Tel: 020 8341 5628 e-mail: archplan@hotmail.com

Date
 Dec 2017
 Drawn by
 Checked by

Scale
 1:50
 At A3

Project
 19 Oppidans Road
 LONDON NW3 3AG
 FRONT ELEVATION
 AS EXISTING

Drawing no.
 OR/09
 Copyright
 Archplan 2017

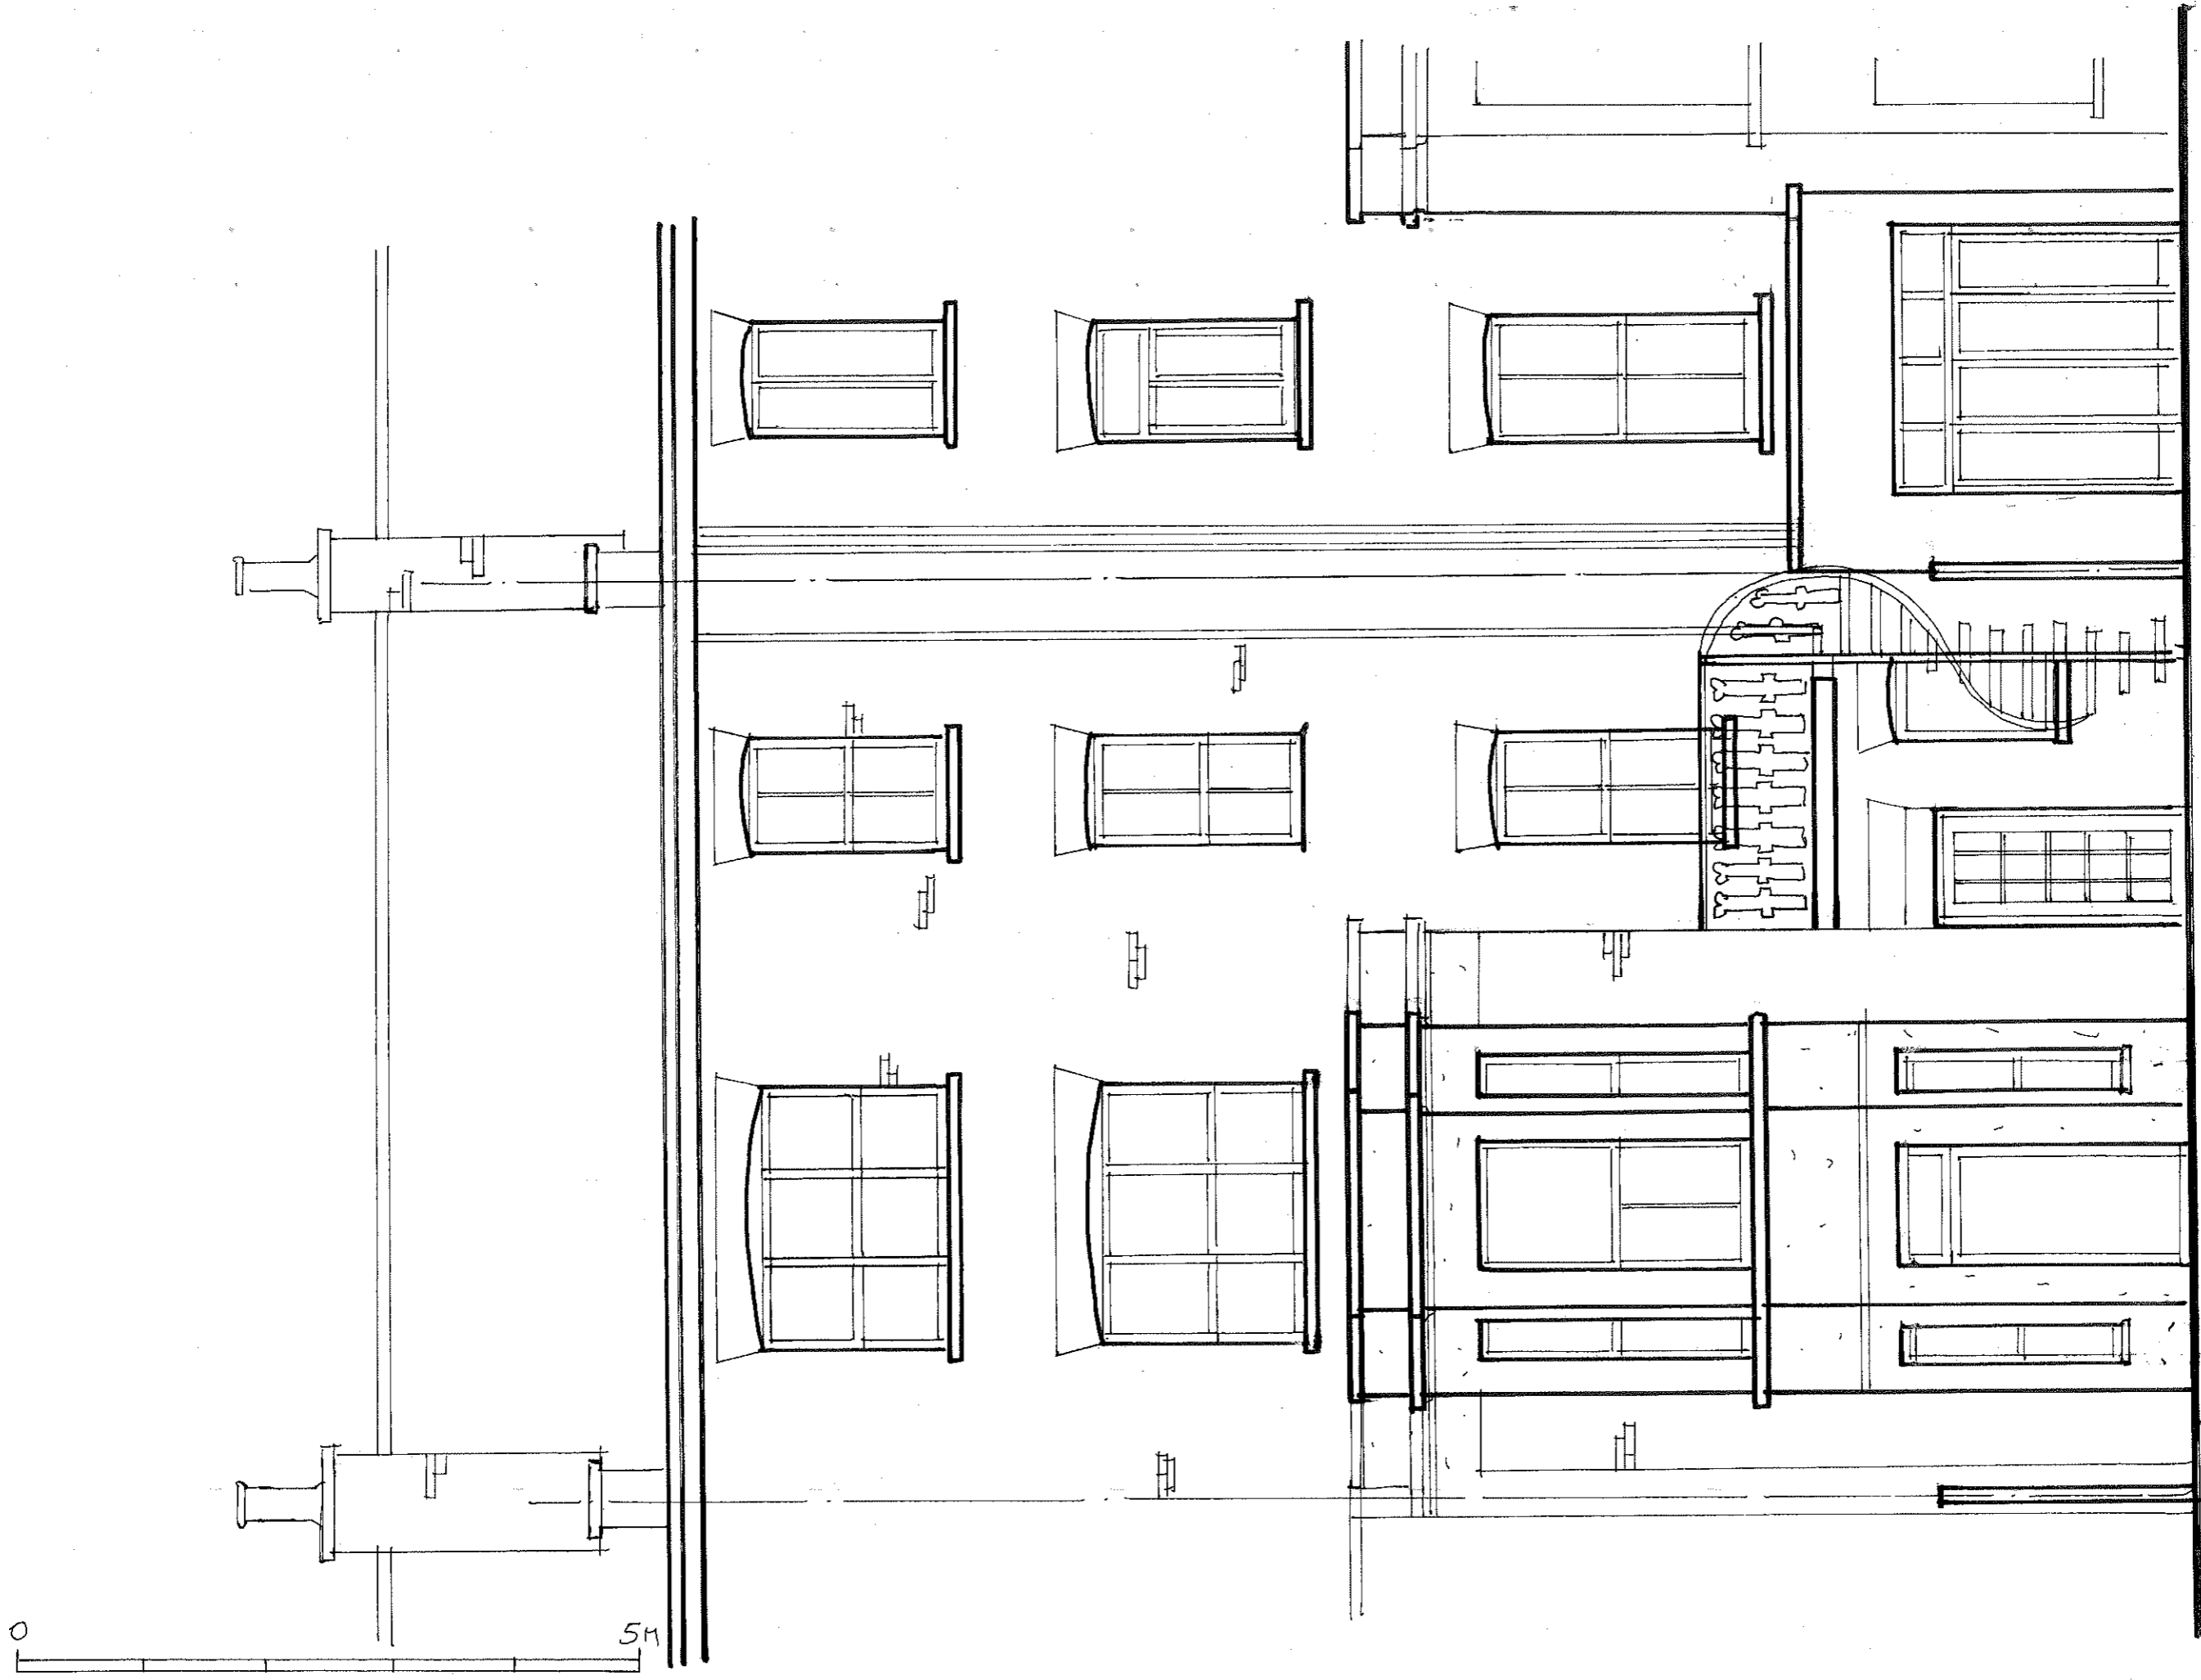

archplan
 architects and property management
 1 Millfield Place, Highgate, London N6 6JP
 Tel: 020 8341 5628 e-mail: archplan@hotmail.com

Date
 Dec 2017
 Drawn by
 Checked by

Scale
 1:50
 At A3

Project
 19 Oppidans Road
 LONDON NW3 3AG
 REAR ELEVATION
 AS EXISTING
 Title

Drawing no.
 OR/10
 Copyright
 Archplan 2017