



Front Elevation




Section Aa

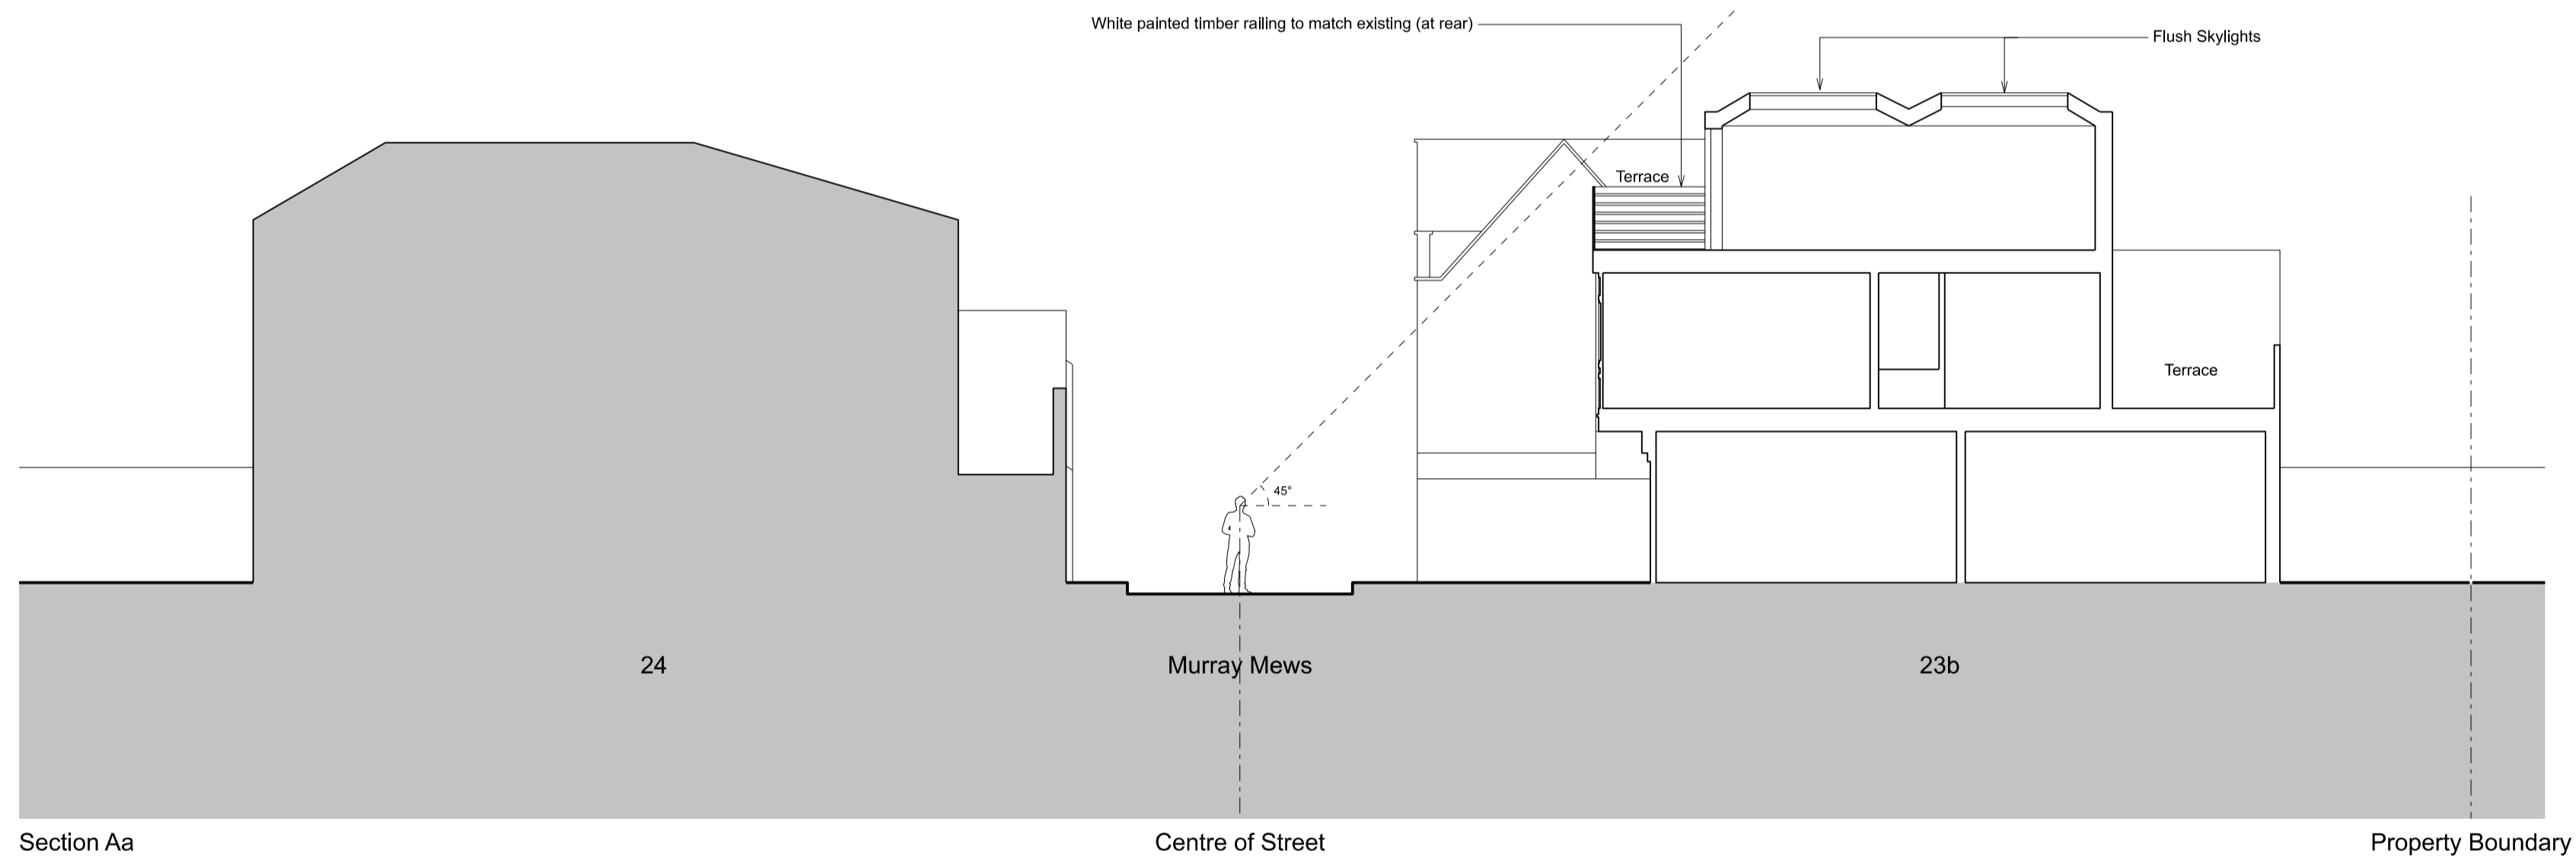


Rear Elevation

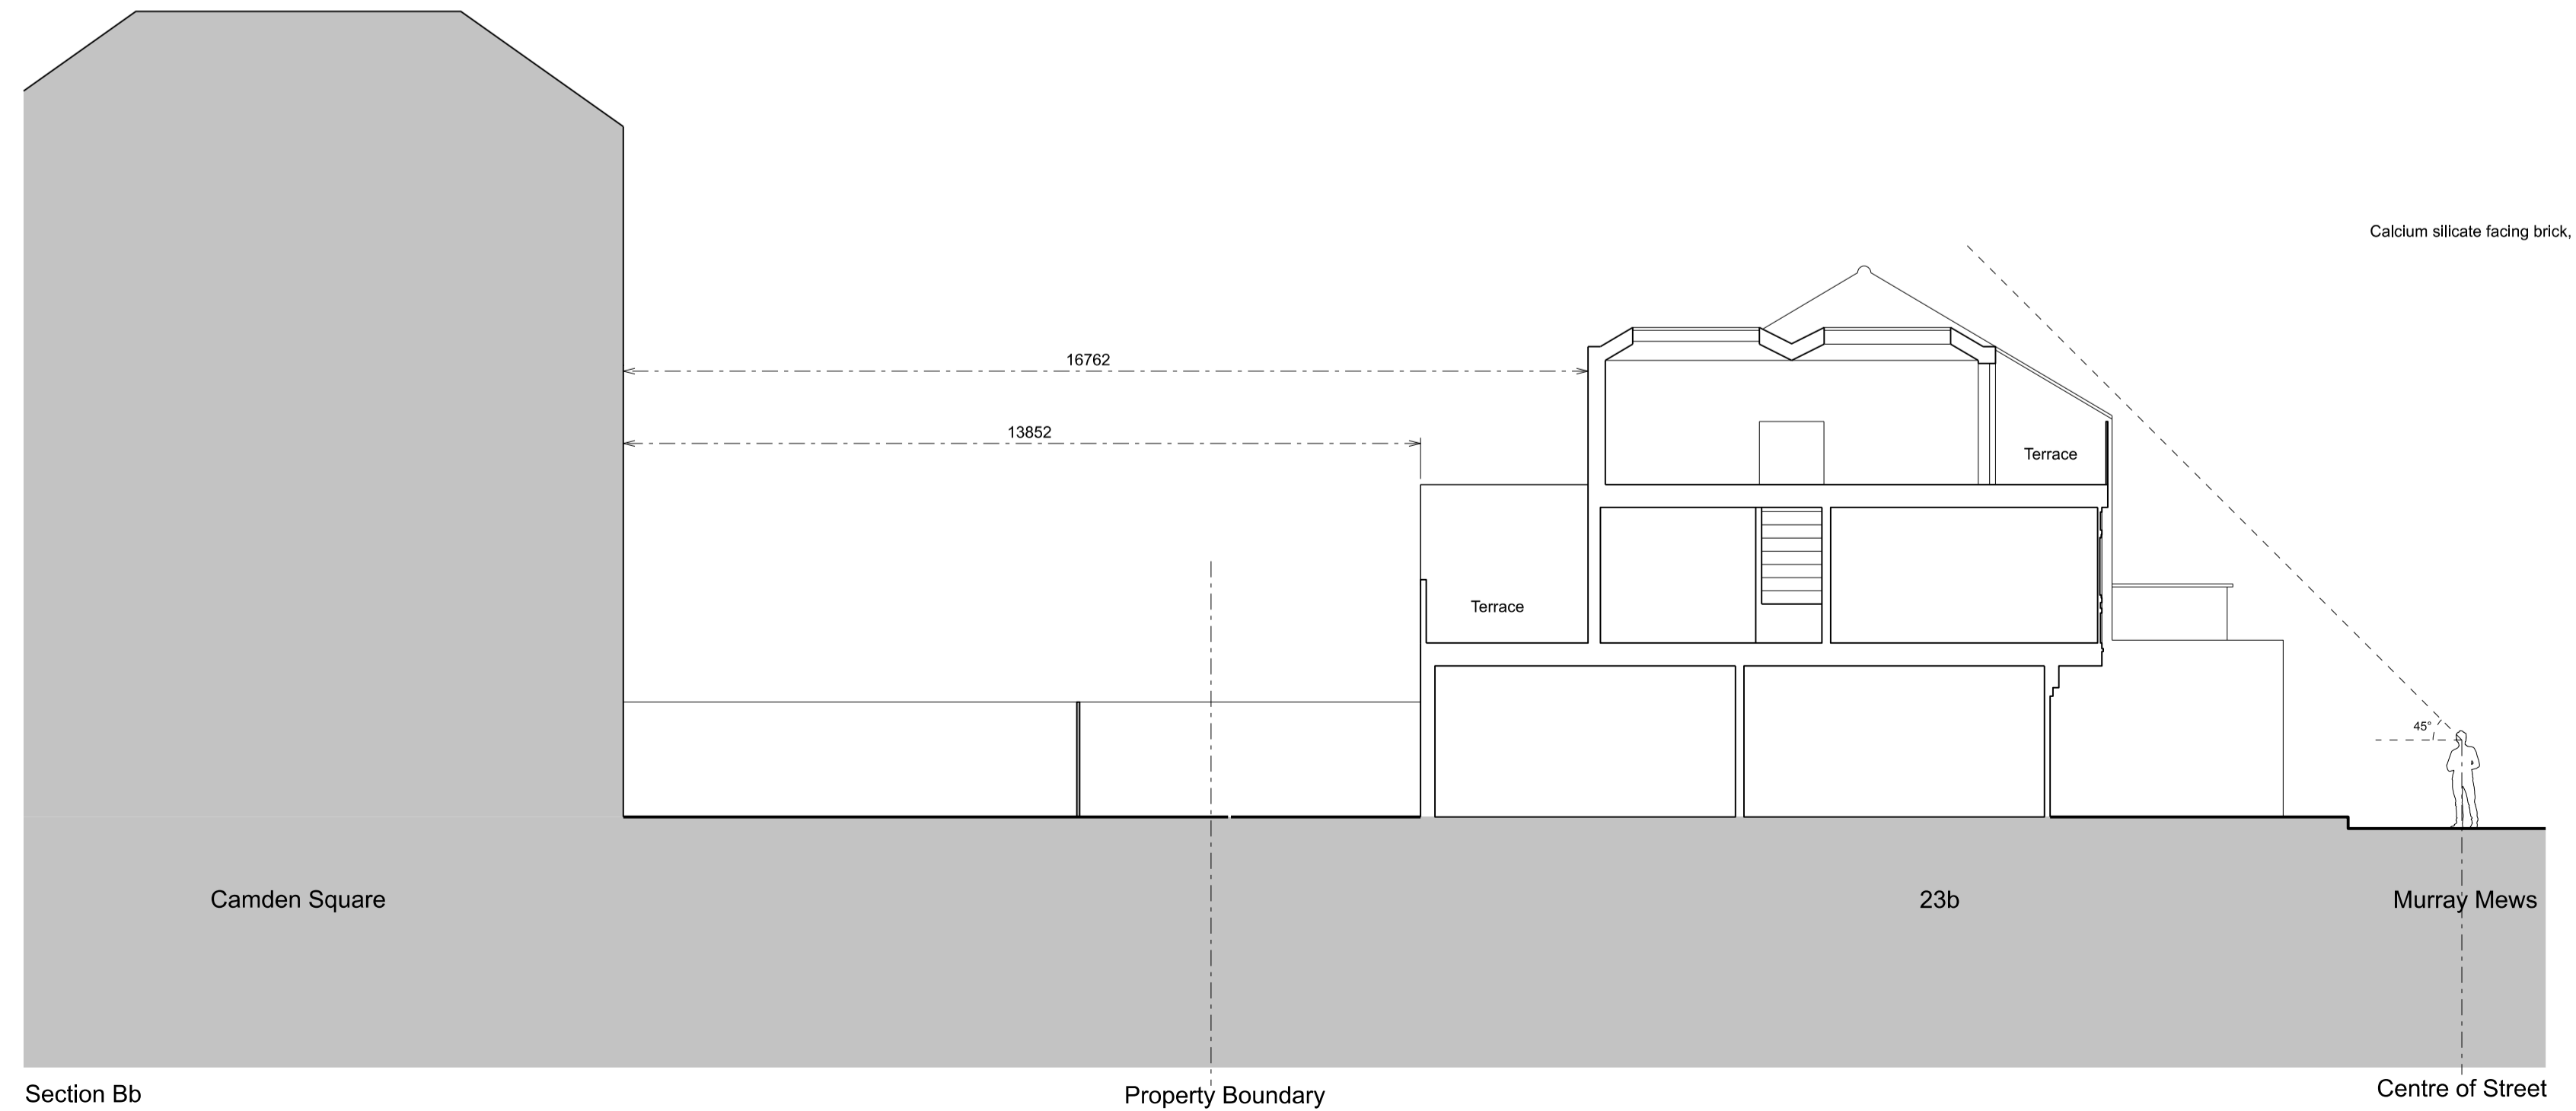

Section Bb

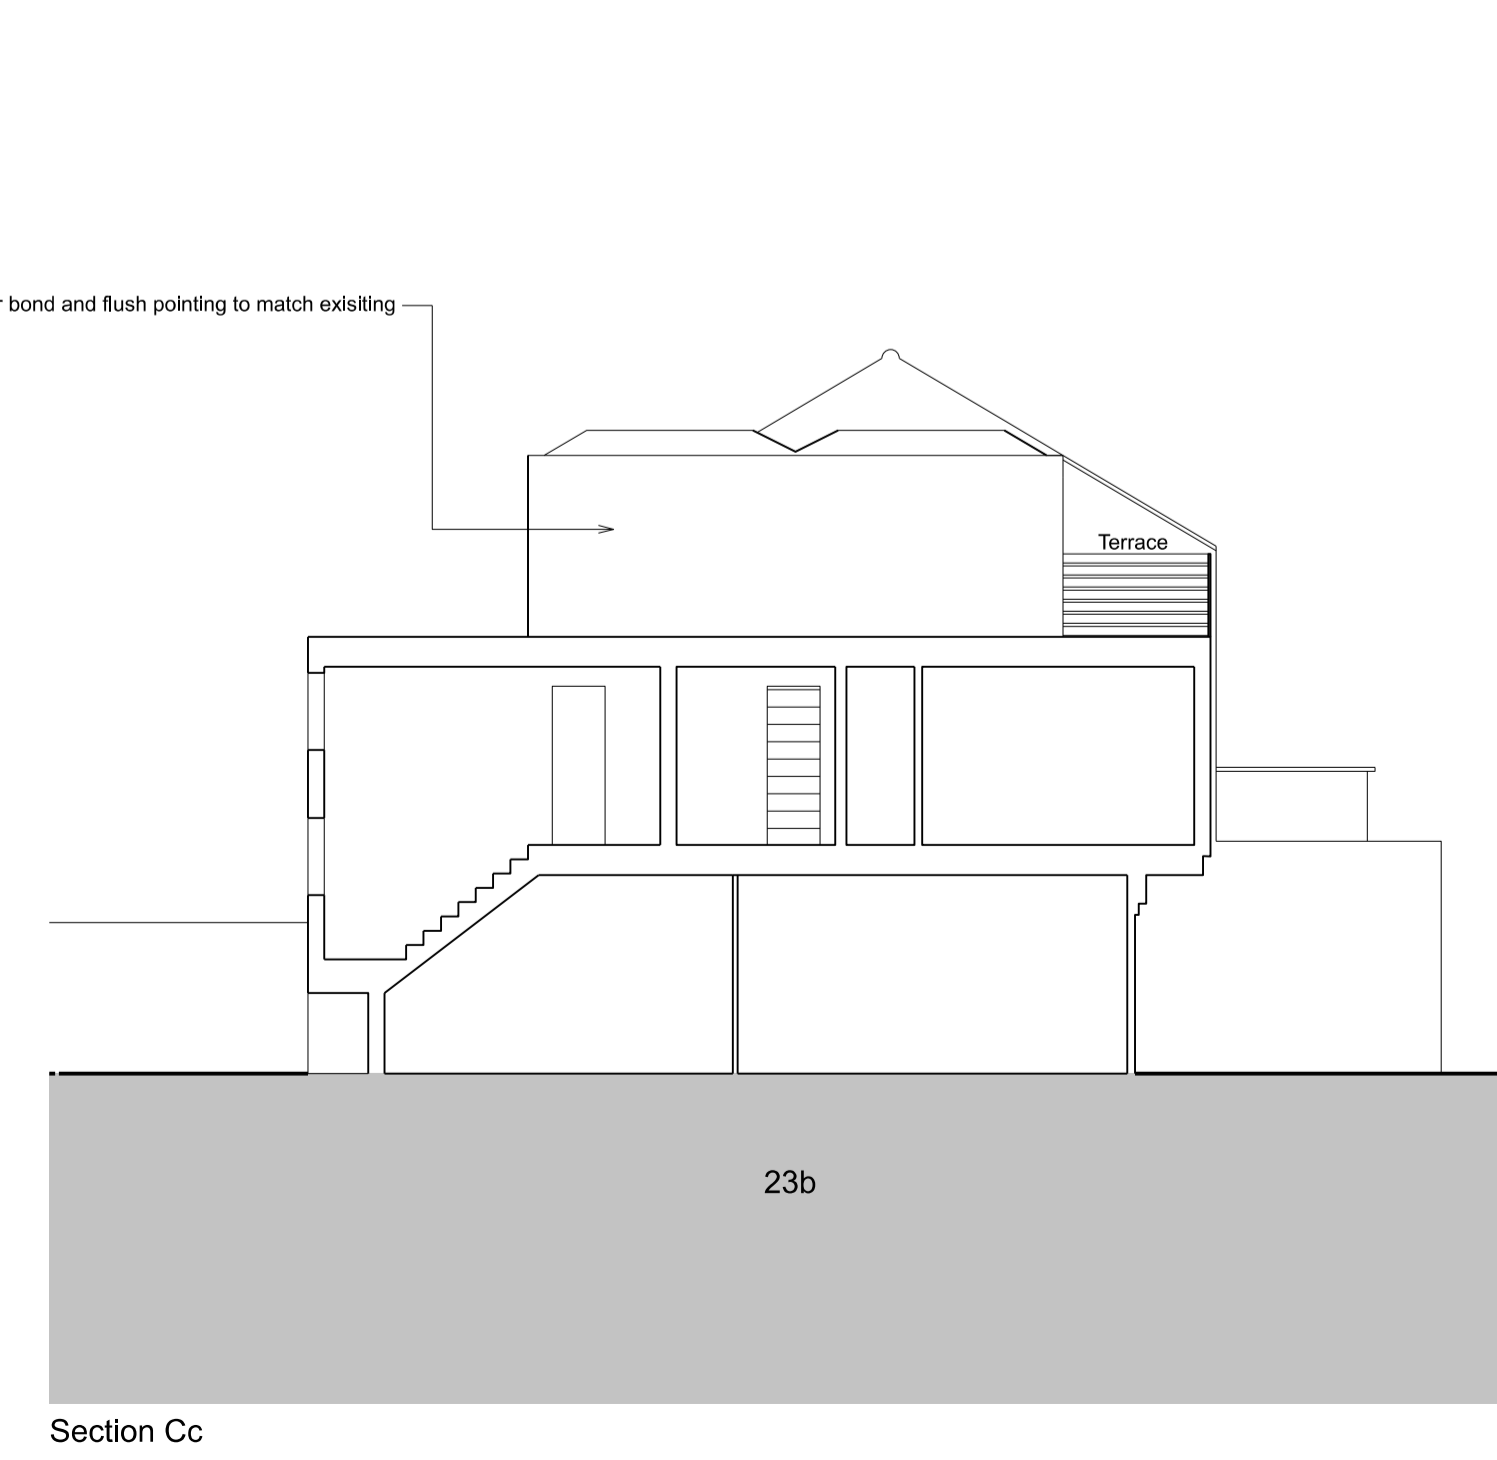

Section Cc

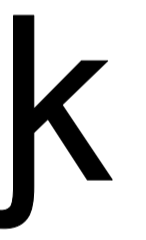

Client
-

Project Name
Murray Mews

Project Number
106

Drawing name
Proposed Elevation & Sections

Drawing number	Scale	Revision
106-003.1	1:100	B
Drawing status	Page size	Date
Pre-Planning	A1	22 05 2017

Drawn by
RK

Checked by
JK

Copyright owned by Jan Kattejn Architects.

Date	Revision	Description
10 01 18	A	Various
06 02 18	B	Planning Issue

JAN KATTEJN ARCHITECTS
277 New North Road
London N1 7AA / UK
+44 (0)20 7704 0604
www.jankattejn.com / mail@jankattejn.com

