




Front Elevation

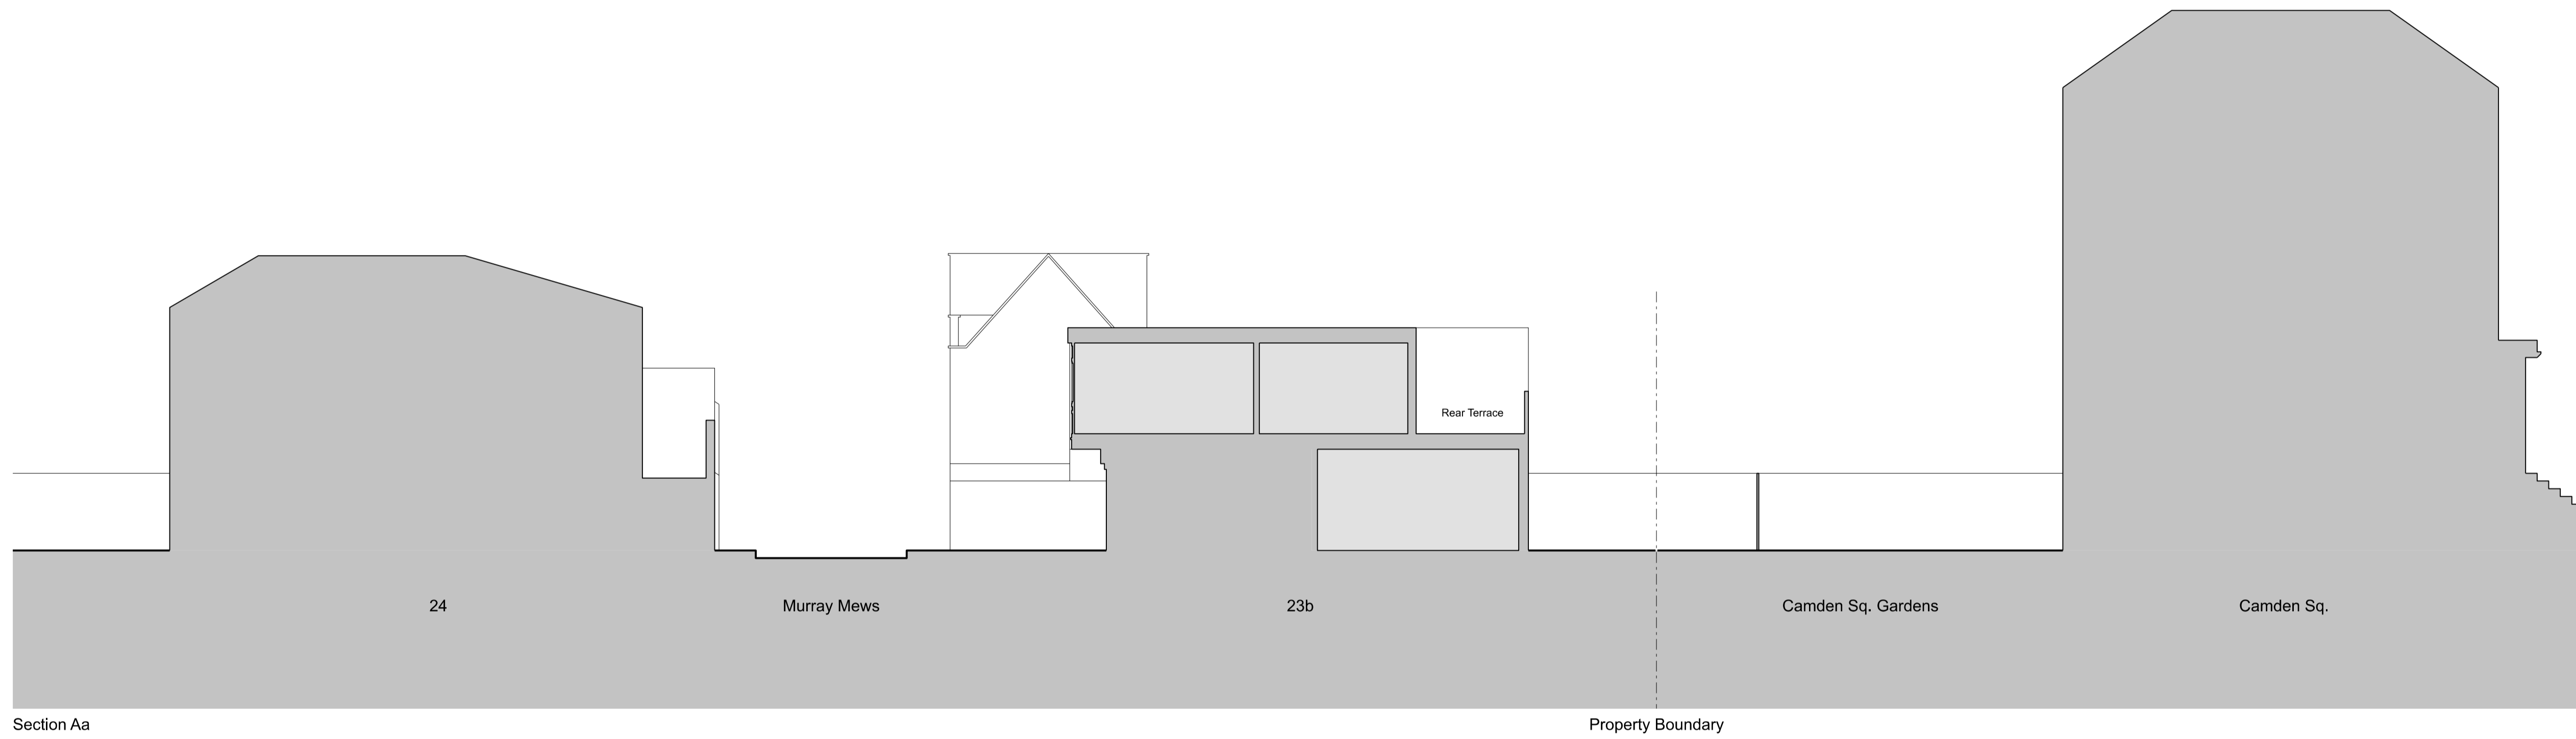

Section Aa

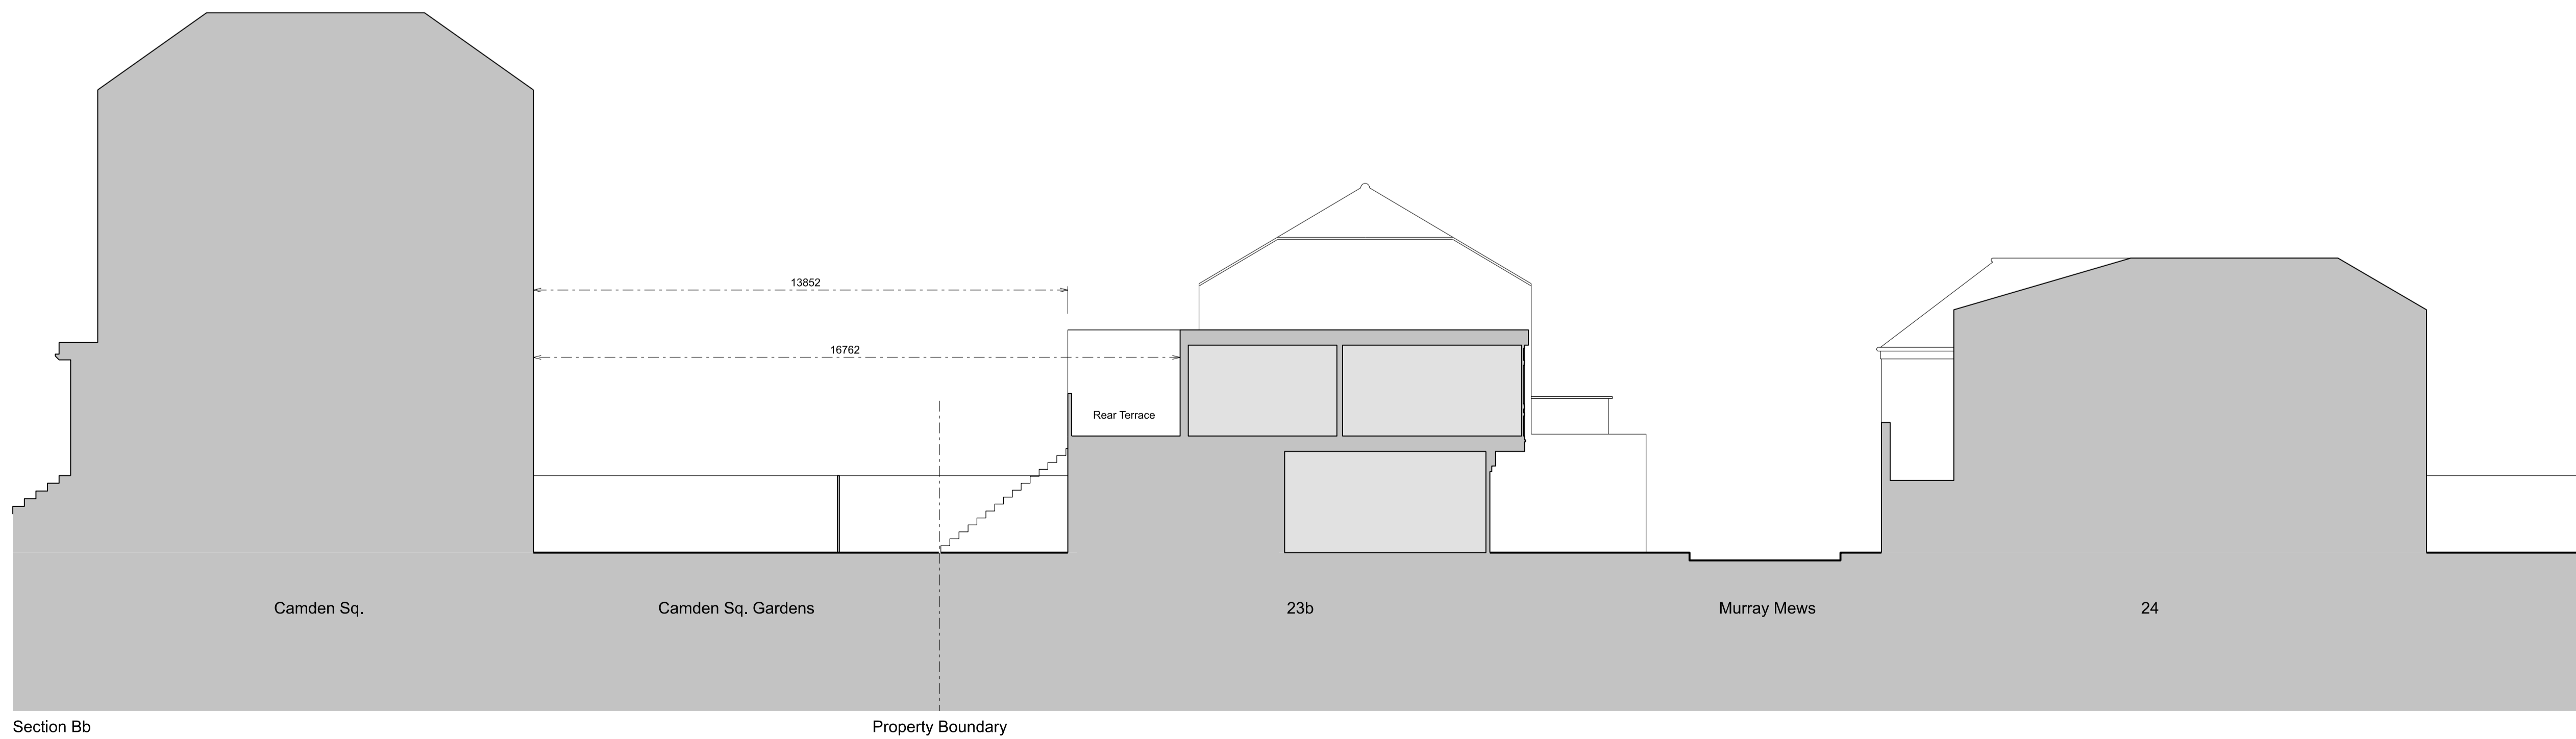

Section Bb

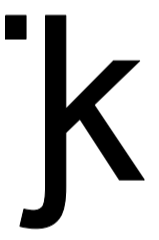

<b>Client</b>		
-		
<b>Project Name</b>	<b>Project Number</b>	
Murray Mews	106	
<b>Drawing name</b>		
Proposed Elevation & Sections - option 2		
<b>Drawing number</b>	<b>Scale</b>	<b>Revision</b>
SK0001	1:100	-
<b>Drawing status</b>	<b>Page size</b>	<b>Date</b>
N/A	A1	14 09 2017
<b>Drawn by</b>	<b>Checked by</b>	
HD	JK	

Copyright owned by Jan Kattein Architects.

<b>Date</b>	<b>Revision</b>	<b>Description</b>
-	-	-

**JAN KATTEIN ARCHITECTS**  
 277 New North Road  
 London N1 7AA / UK  
 +44 (0)20 7704 0604  
 www.jankattein.com / mail@jankattein.com