

ALL DIMENSIONS TO BE CHECKED ON SITE.  
DO NOT SCALE FROM THIS DRAWING EXCEPT FOR THE PURPOSES OF LOCAL AUTHORITY PLANNING

rev	date	description
A	12.01.19	alter duct on roof deck str.

**HONE EDWARDS ASSOCIATES**  
 Design Studio  
 Millars Three  
 Southmill Road  
 Bishop's Stortford  
 Herts. CM23 3DH  
 email: firstname.lastname@honeedwards.co.uk  
 Tel: 01279 758545  
 Fax: 01279 757730




**NEW STORE HIGH STREET**

store address  
**KINGS CROSS**  
 323 GRAY'S INN ROAD  
 LONDON  
 WC1X 8PX


drawing title  
**PROPOSED REAR ELEVATION**

drawn by	checked	date
TMC	JE	NOV 2017
store no.	scale	
	1:50 @ A2	

drawing no.	revision
0000/2017/G212	
HEA drawing no.	revision
2697/G212	A

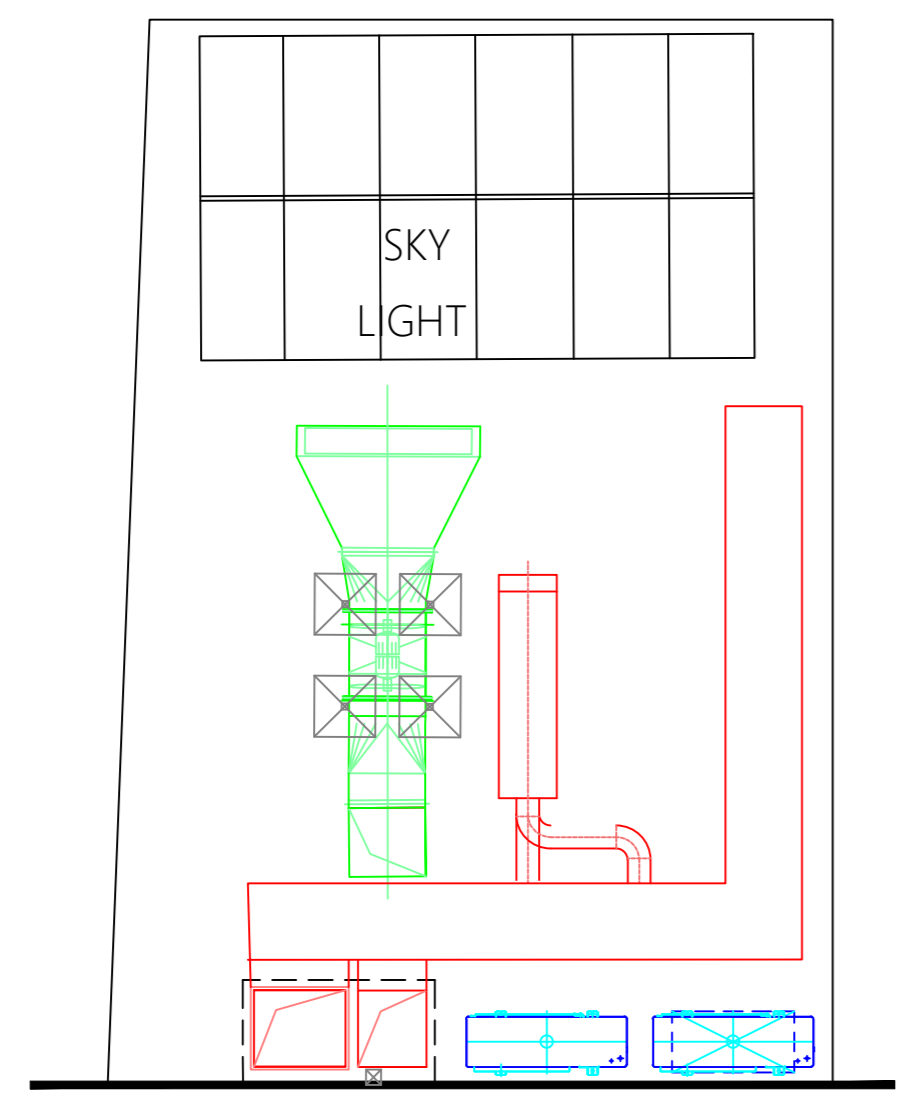

**proposed roof plan**  
scale - 1:50 @ A2

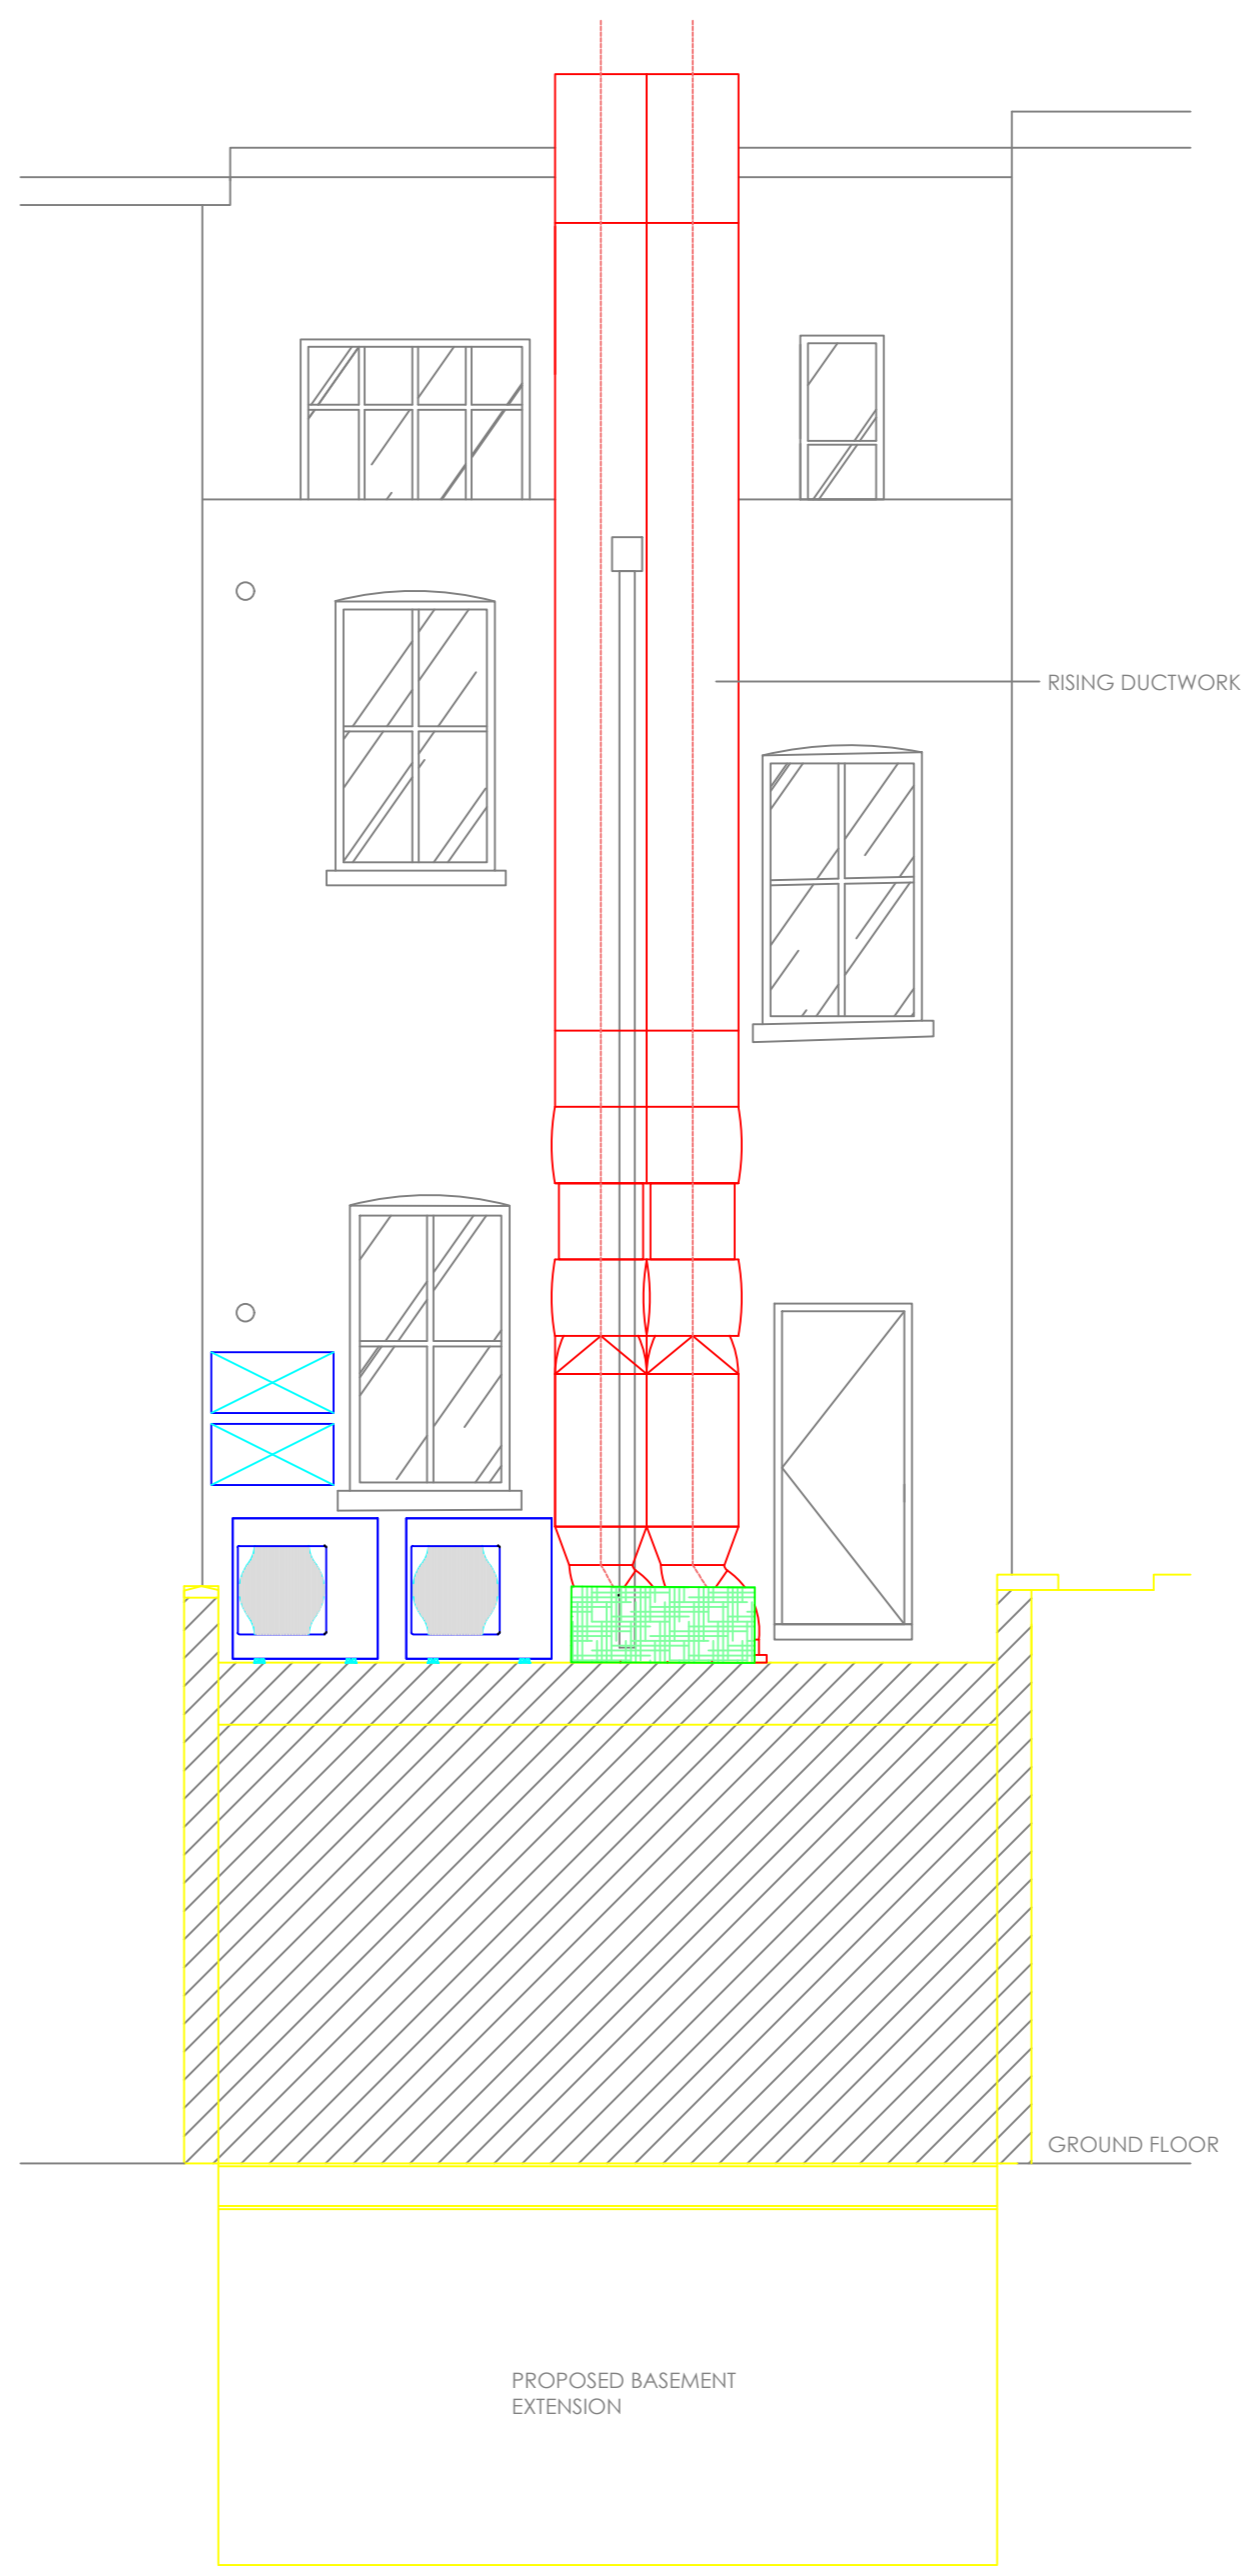

**proposed rear elevation**  
scale - 1:50 @ A2

