
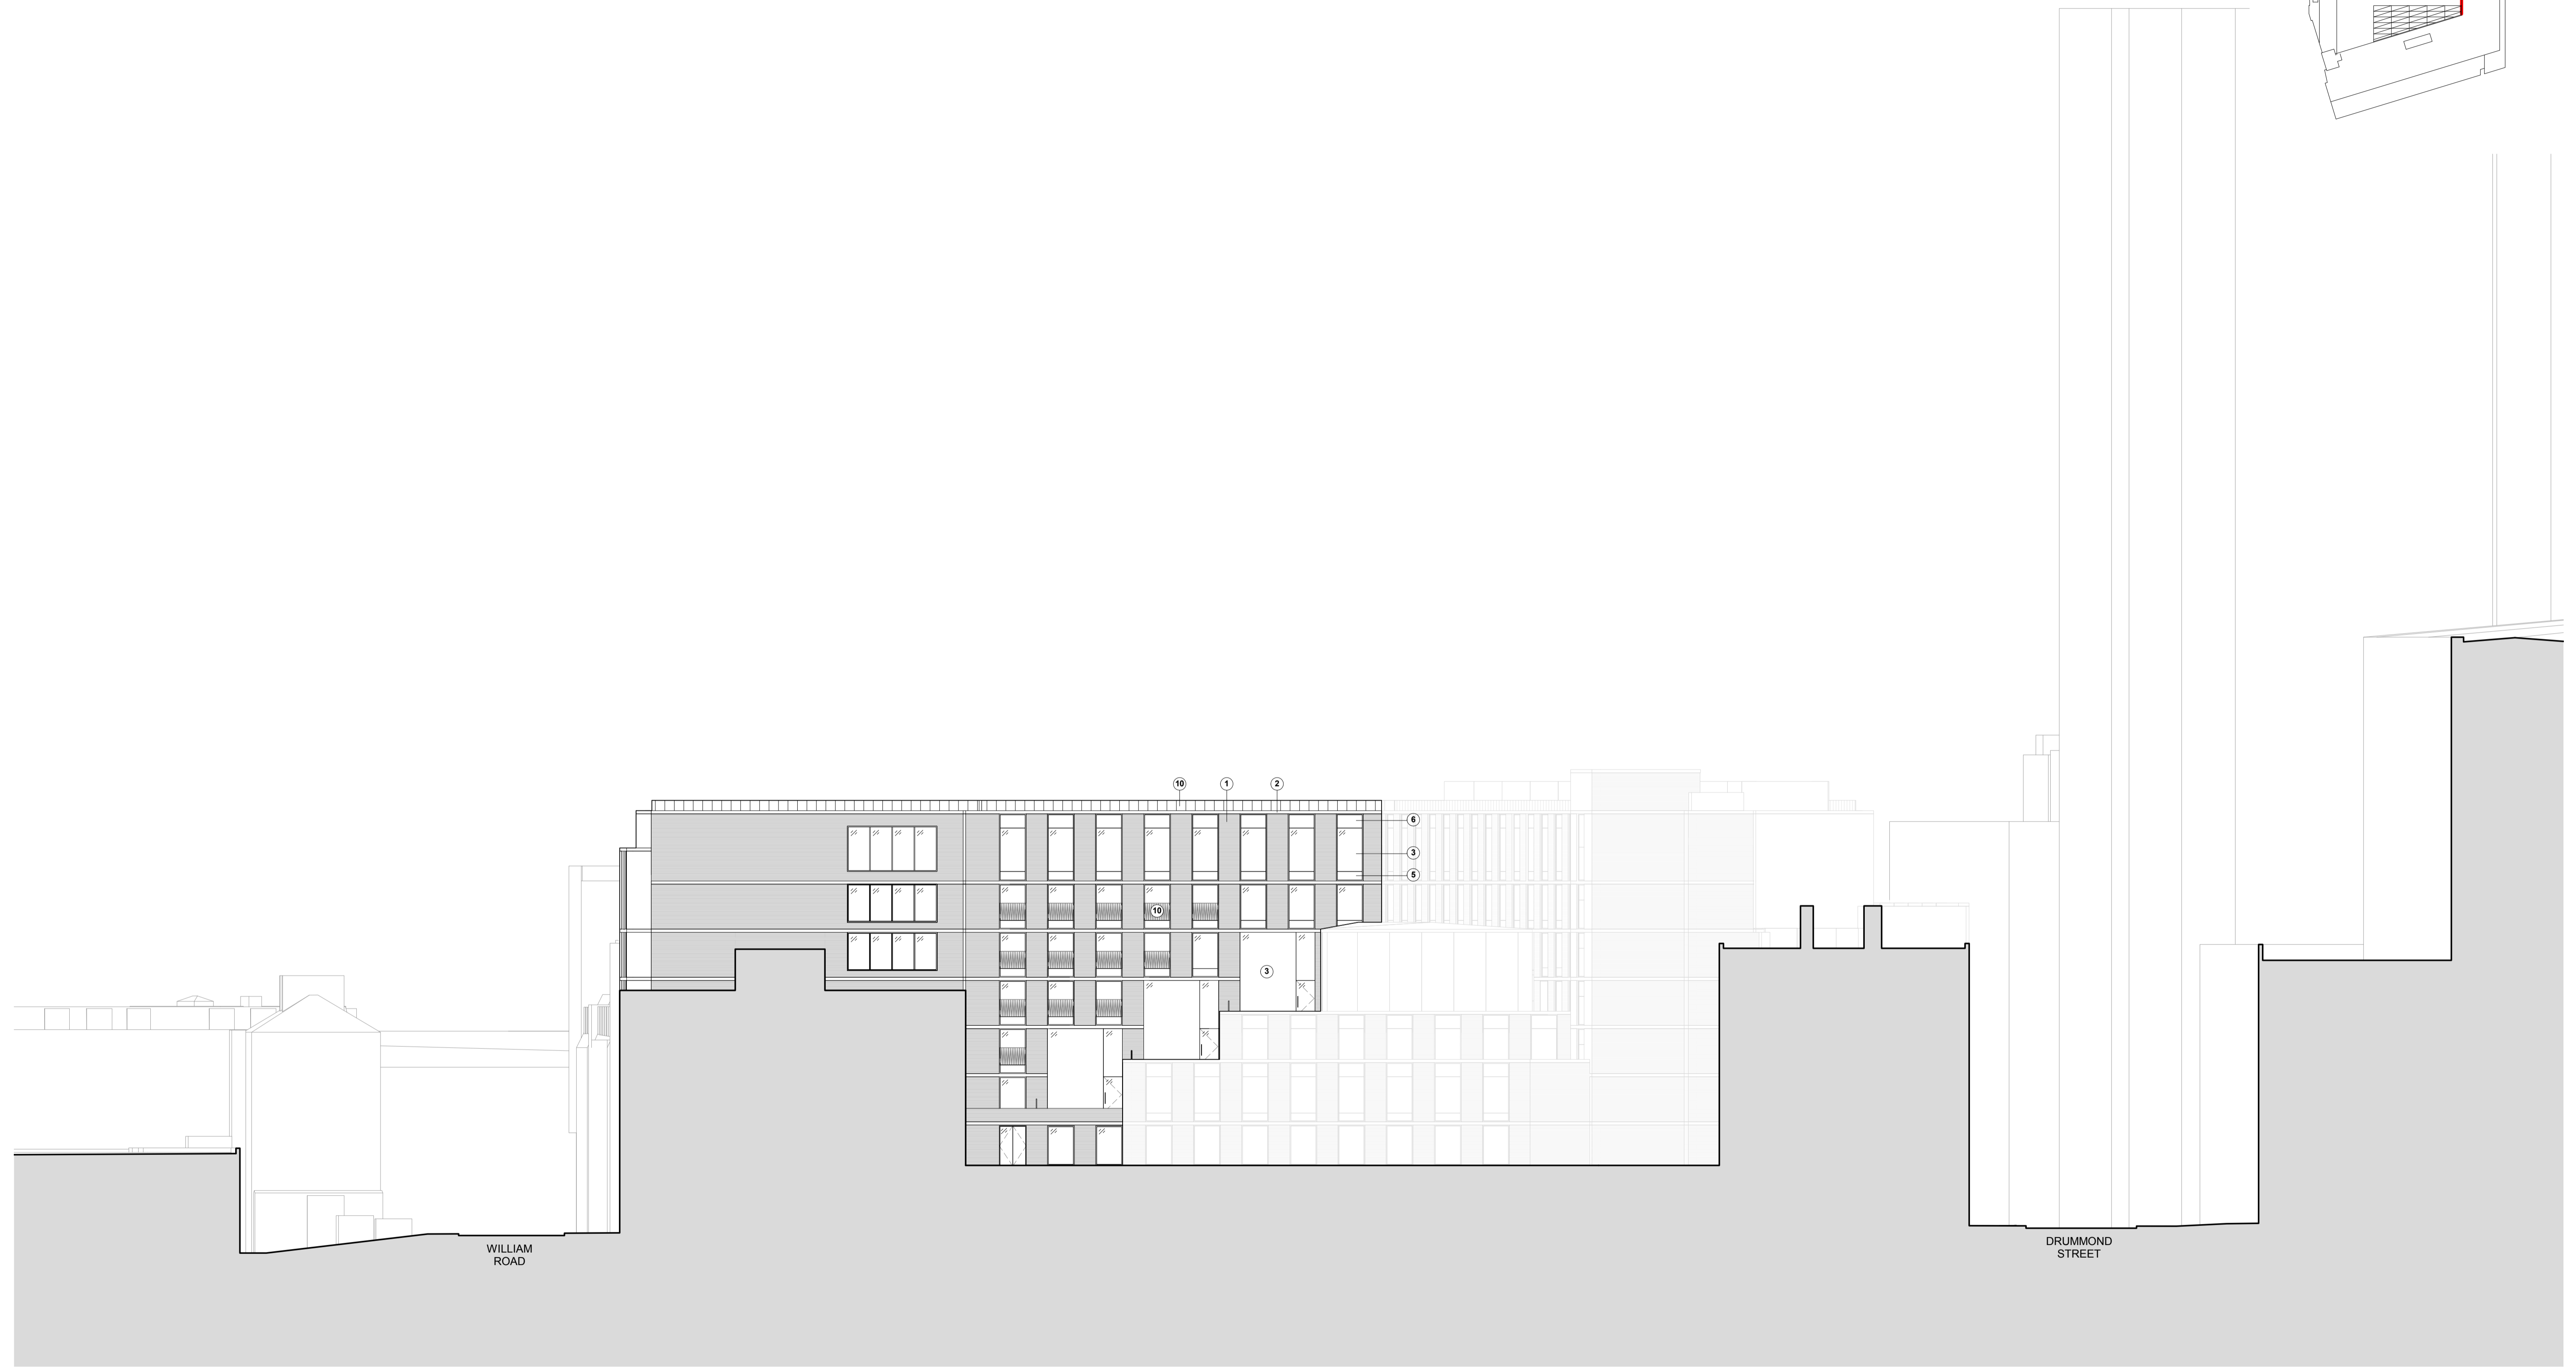



KEY PLAN

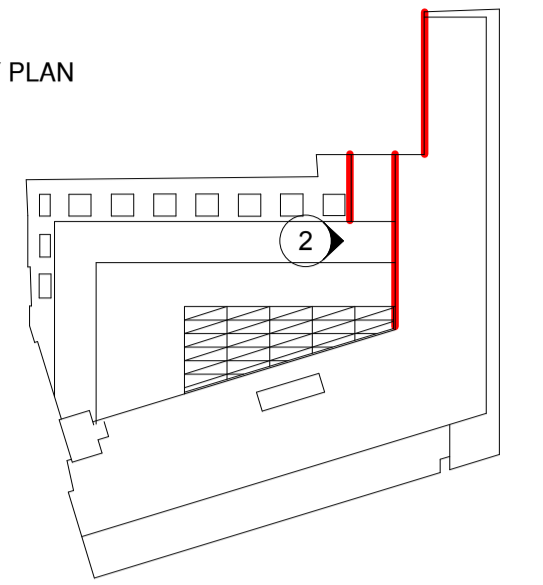

NOTES FOR ALL DRAWINGS:  
This drawing is to be read in conjunction with the contract documents, including but not limited to all other drawings, specifications and schedules. This drawing shows the design intent only. This is not a fabrication drawing. Do not scale from this drawing. All setting out dimensions shown are to be checked and verified by the contractor on site. All dimensions and levels are subject to a site survey. Any discrepancies found in this drawing are to be reported to the Architect immediately. Any modifications to these drawings necessary to meet the performance criteria of the specification shall be agreed in writing with the Architect and issued for approval. Please refer to structural engineer's drawings, specifications and schedules for all structural design, sizes and performance criteria © Marks Barfield Architects 2017

Rev	Date	by	Description
A	19/12/2017	JT	Updated to reflect Technical Design
B	16/01/2018	JT	Updated to reflect Technical Design

Key	Description
1	Pre-fabricated brick panel
2	Pre-fabricated masonry panel
3	Low iron glazing in bronze anodised aluminium frame
4	Glazed feature 'lantern'
5	Low iron frameless atrium glazing
6	Ventilated spandrel panel
7	Spandrel panel
8	Bronze anodised aluminium
9	Bespoke metal gate and louvres
10	Bespoke PPC metal balustrade
11	Glazed balustrade
12	Metal Plant Screen

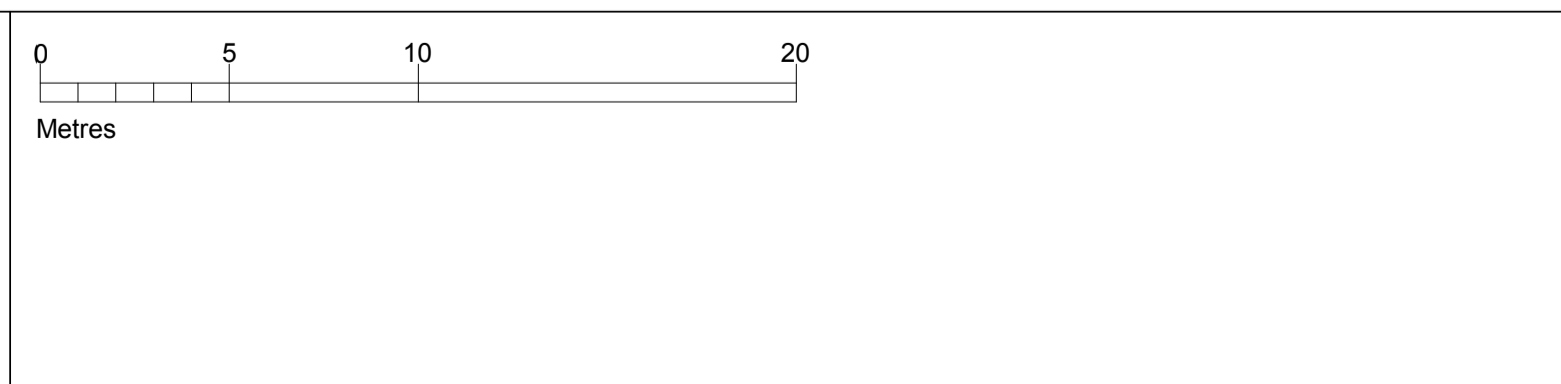

Client  
**Lazari Investments Limited**  
  
Greater London House  
Hampstead Road  
London NW1 7QX  
United Kingdom  
Tel +44 20 7388 5444  
Fax +44 20 7388 6557

Architect  
**marks barfield architects**  
  
50 Bromells Road  
London SW4 0BG  
United Kingdom  
Tel +44 20 7501 0180  
Fax +44 20 7498 7103

Stephenson House				
Drawing Title <b>Proposed West Elevation 2</b>				
Job no <b>601</b>	Scale (@ A1) <b>1 : 200</b>	Drawing No <b>A-0306-PL</b>	Revision <b>B</b>	Status <b>Planning</b>
Date <b>08/06/17</b>	Checked <b>YB</b>			