


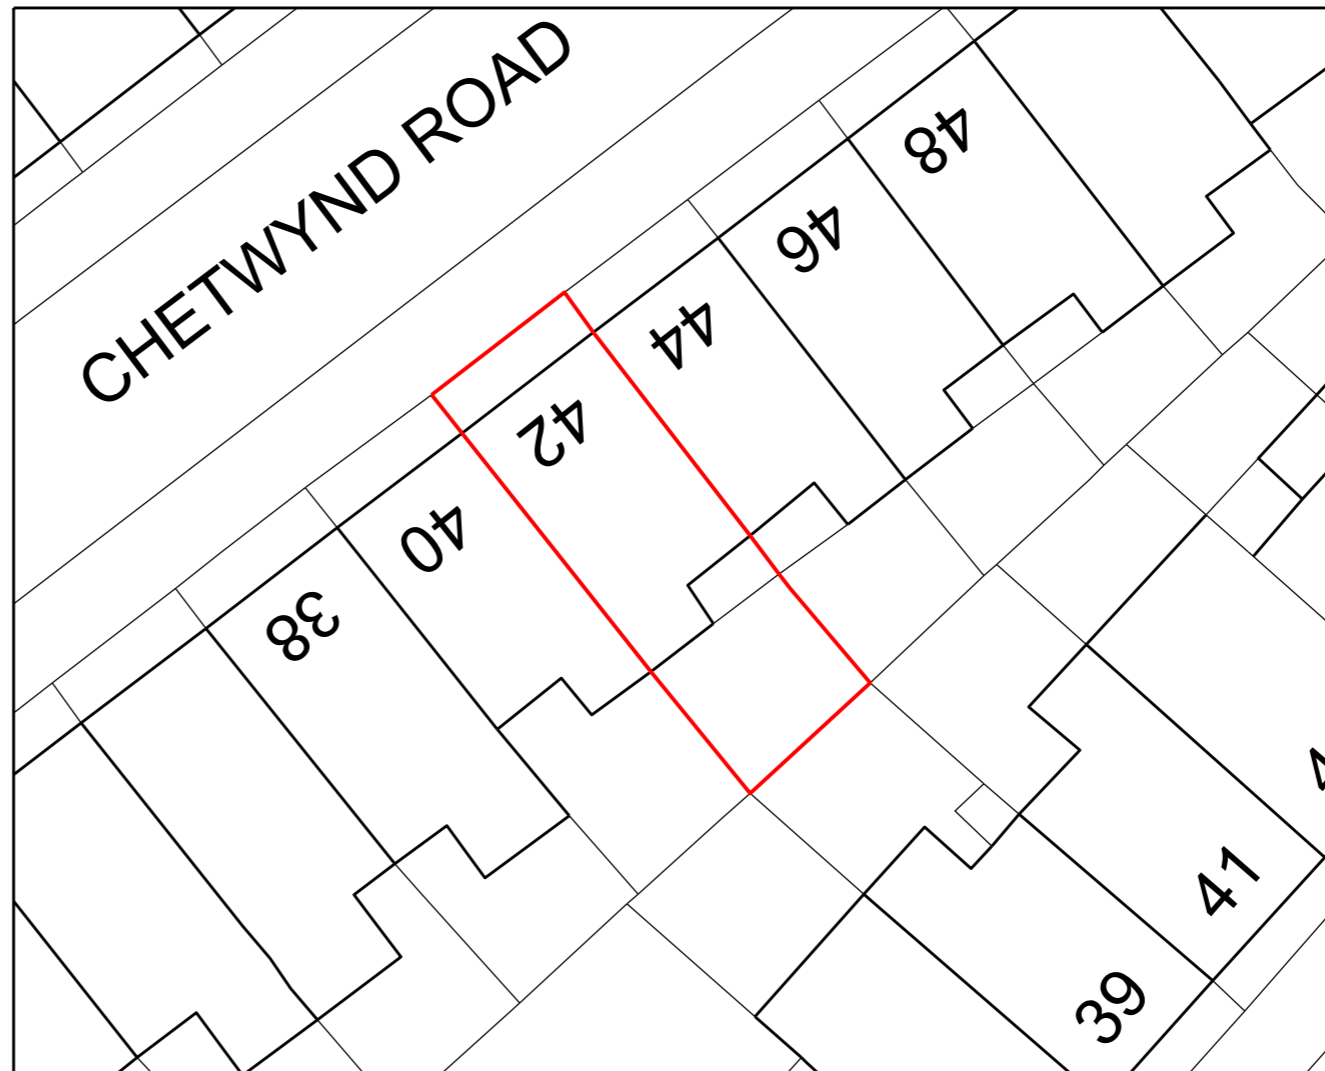

**01: LOCATION PLAN**  
SCALE 1:1250



**02: SITE PLAN**  
SCALE 1:250

— SITE BOUNDARY IN RED

REV.	DATE	REASON FOR ISSUE	CHK. BY

**MSA**  
MATTHEW SPRINGETT ASSOCIATES Ltd.  
70 HATTON GARDEN  
LONDON EC1N 8JT  
T+44 (0)20 7692 5950  
F+44 (0)20 7692 5951

CLIENT  
**MR E FERGUSSON**

PROJECT  
**42 CHETWYND ROAD**

TITLE  
**SITE LOCATION PLAN AND SITE PLAN**



1:200 @ A3

DATE	JOB NO.	DRAWN BY	PURPOSE
24.01.18	181	AT	P
SCALE @ A3	NUMBER	REV.	
1:1250 1:200	181-100	-	