


A	19.01.2018	Planning application January 2018
-	15.08.17	Planning application 2017/4695/P

Rev	Date	Description

Hayatsu Architects  
 Unit 101, Sugarhouse Studios  
 19 Collett Road  
 London SE16 4DJ  
 t +44(0)77 6633 2206  
 takeshi@hayatsuarchitects.com  
 www.hayatsuarchitects.co.uk

PROJECT: THE LODGE, NORTH END AV

JOB: 007

TITLE: EXISTING GROUND FLOOR PLAN



STATUS: PLANNING

DATE: 15.08.17 SCALE: 1:100(A3)  
 1:50(A1)

REV: **A** NUMBER: 0100

DO NOT SCALE FROM THIS DRAWING. ALL DIMENSIONS ARE TO BE CHECKED ON SITE. THIS DRAWING IS TO BE READ IN CONJUNCTION WITH ALL CONSULTANTS INFORMATION.





DRAWN:KS INSPECTED:TH

 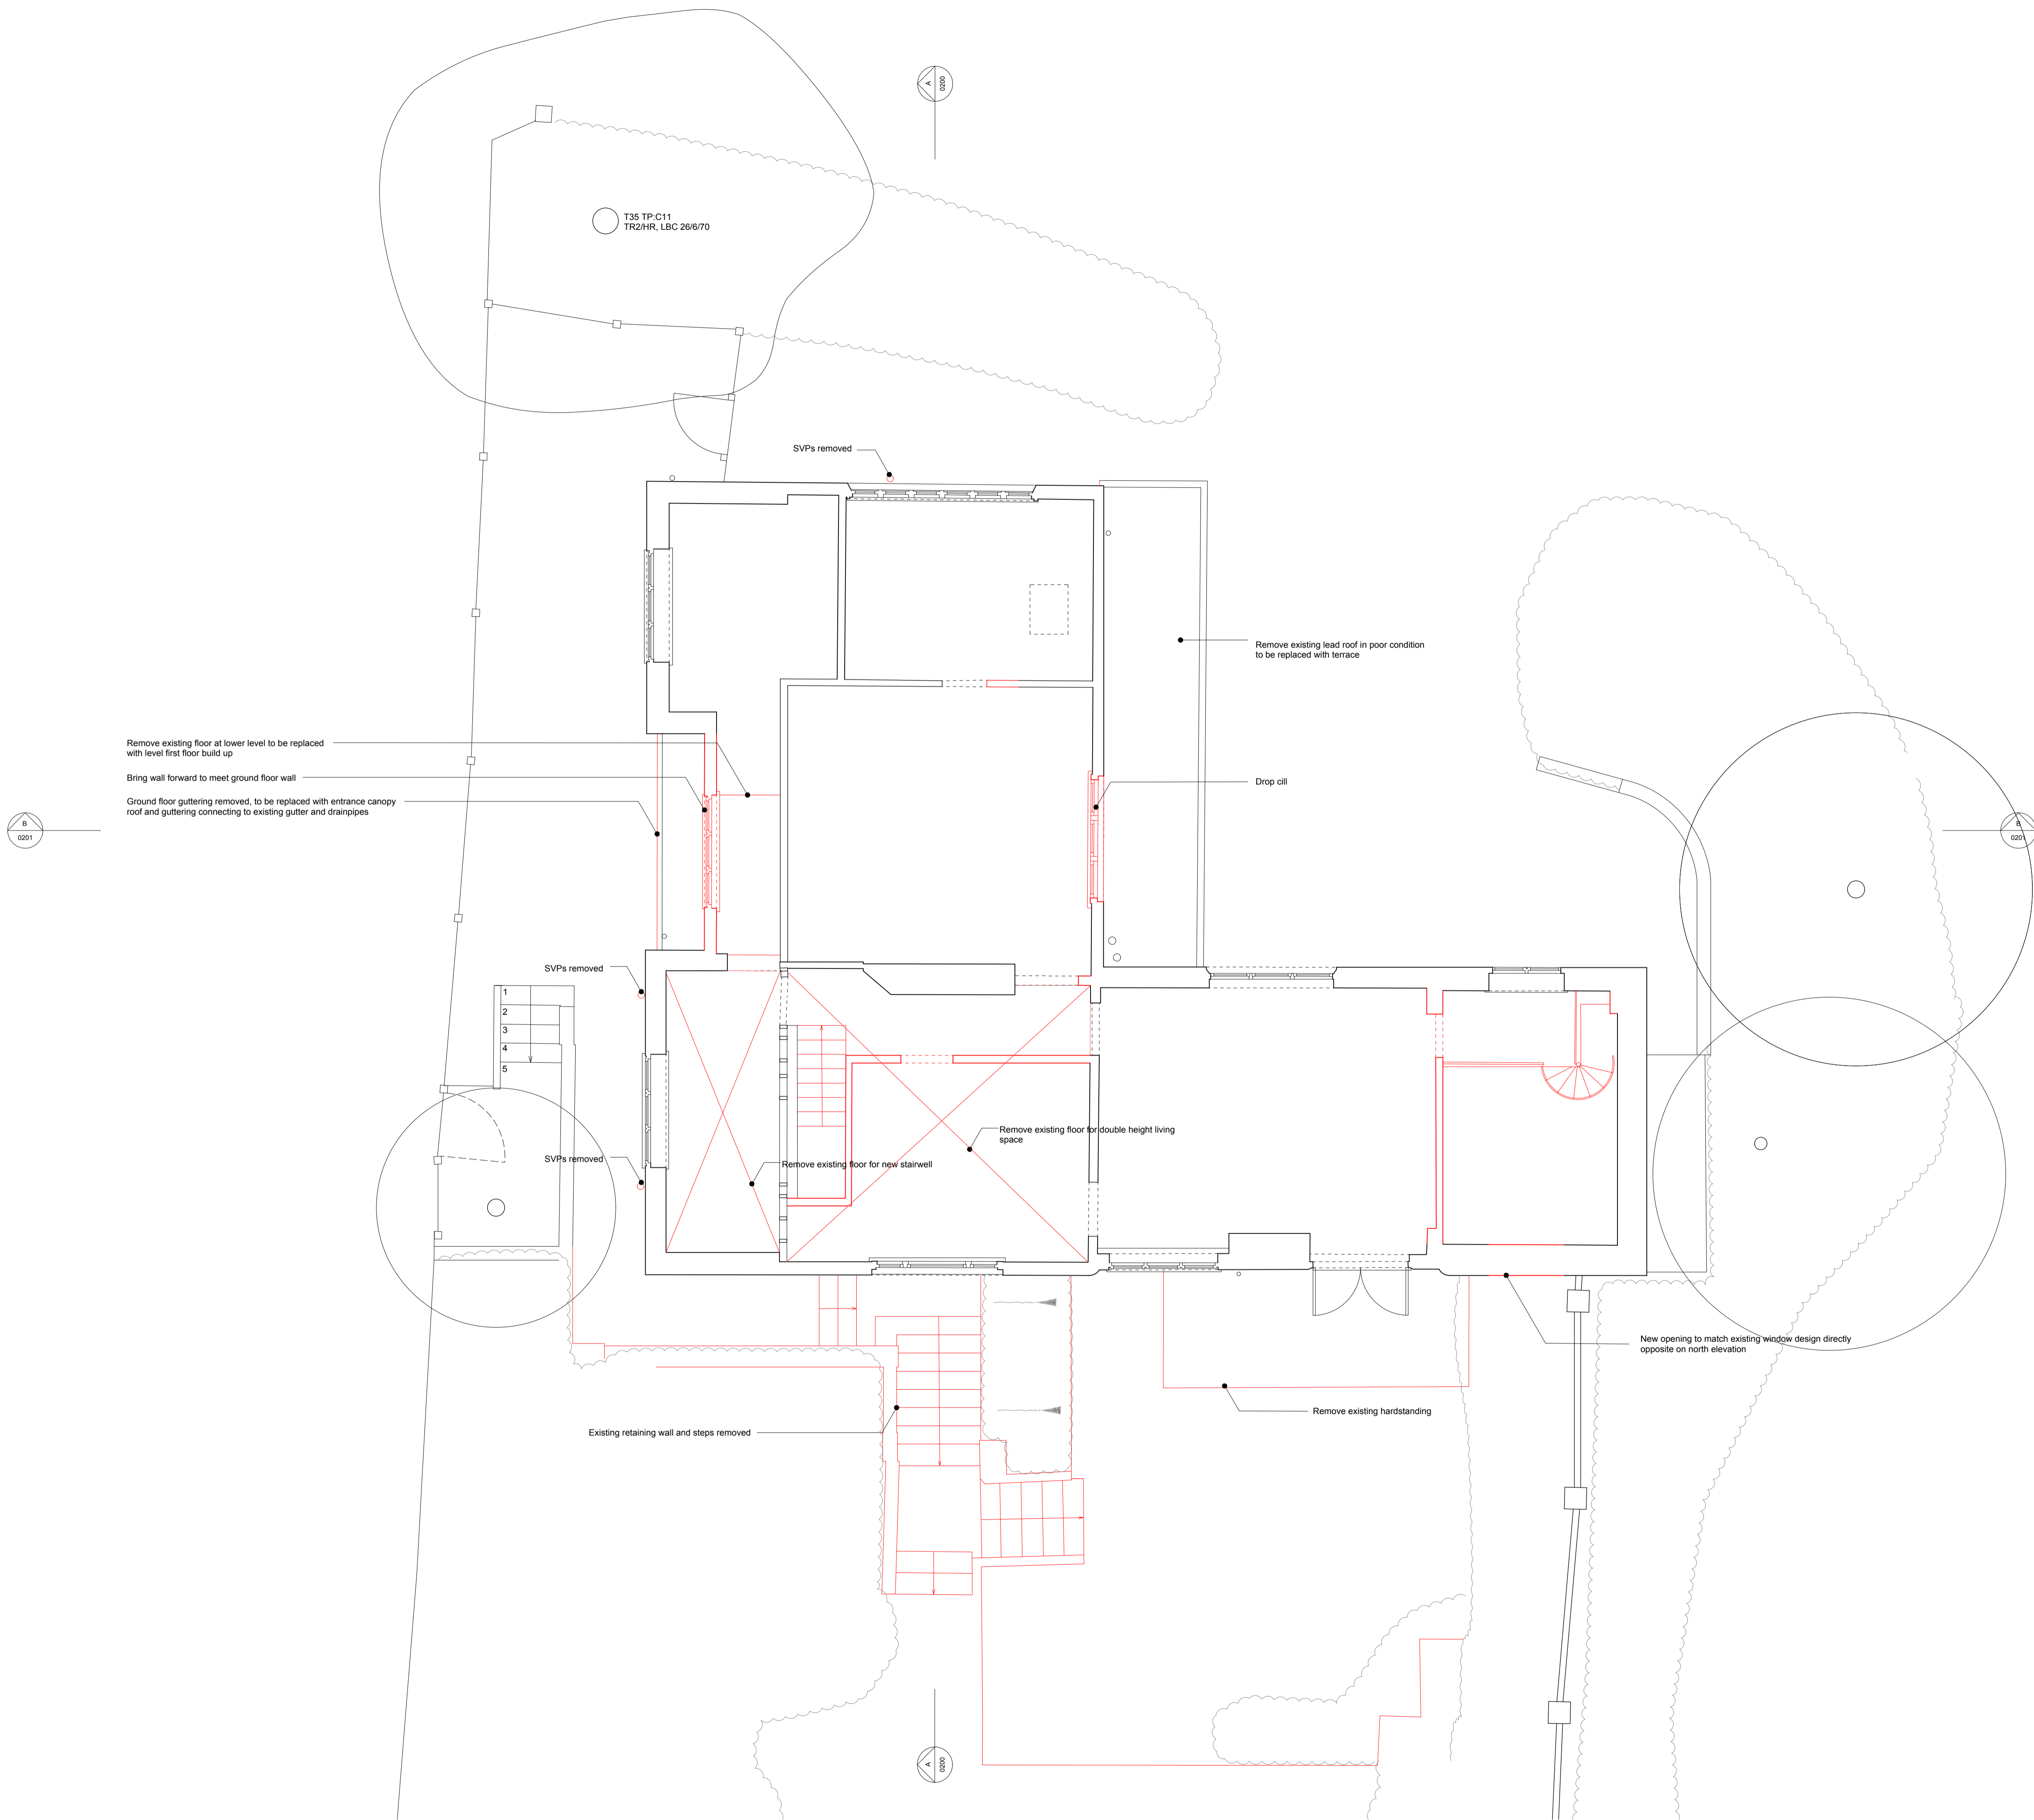

Rev	Date	Description
A	19.01.2018	Planning application January 2018
-	15.08.17	Planning application 2017/4695/P

Hayatsu Architects  
 Unit 101, Sugarhouse Studios  
 19 Collett Road  
 London SE16 4DJ  
 t +44(0)77 6633 2206  
 takeshi@hayatsuarchitects.com  
 www.hayatsuarchitects.co.uk

PROJECT: THE LODGE, NORTH END AV  
 JOB: 007  
 TITLE: EXISTING FIRST FLOOR PLAN  
 STATUS: PLANNING  
 DATE: 15.08.17 SCALE: 1:100(A3)  
 1:50(A1)  
 REV: A NUMBER: 0101  
 DO NOT SCALE FROM THIS DRAWING. ALL DIMENSIONS ARE TO BE CHECKED ON SITE. THIS DRAWING IS TO BE READ IN CONJUNCTION WITH ALL CONSULTANTS INFORMATION.  
 DRAWN: KS INSPECTED: TH

 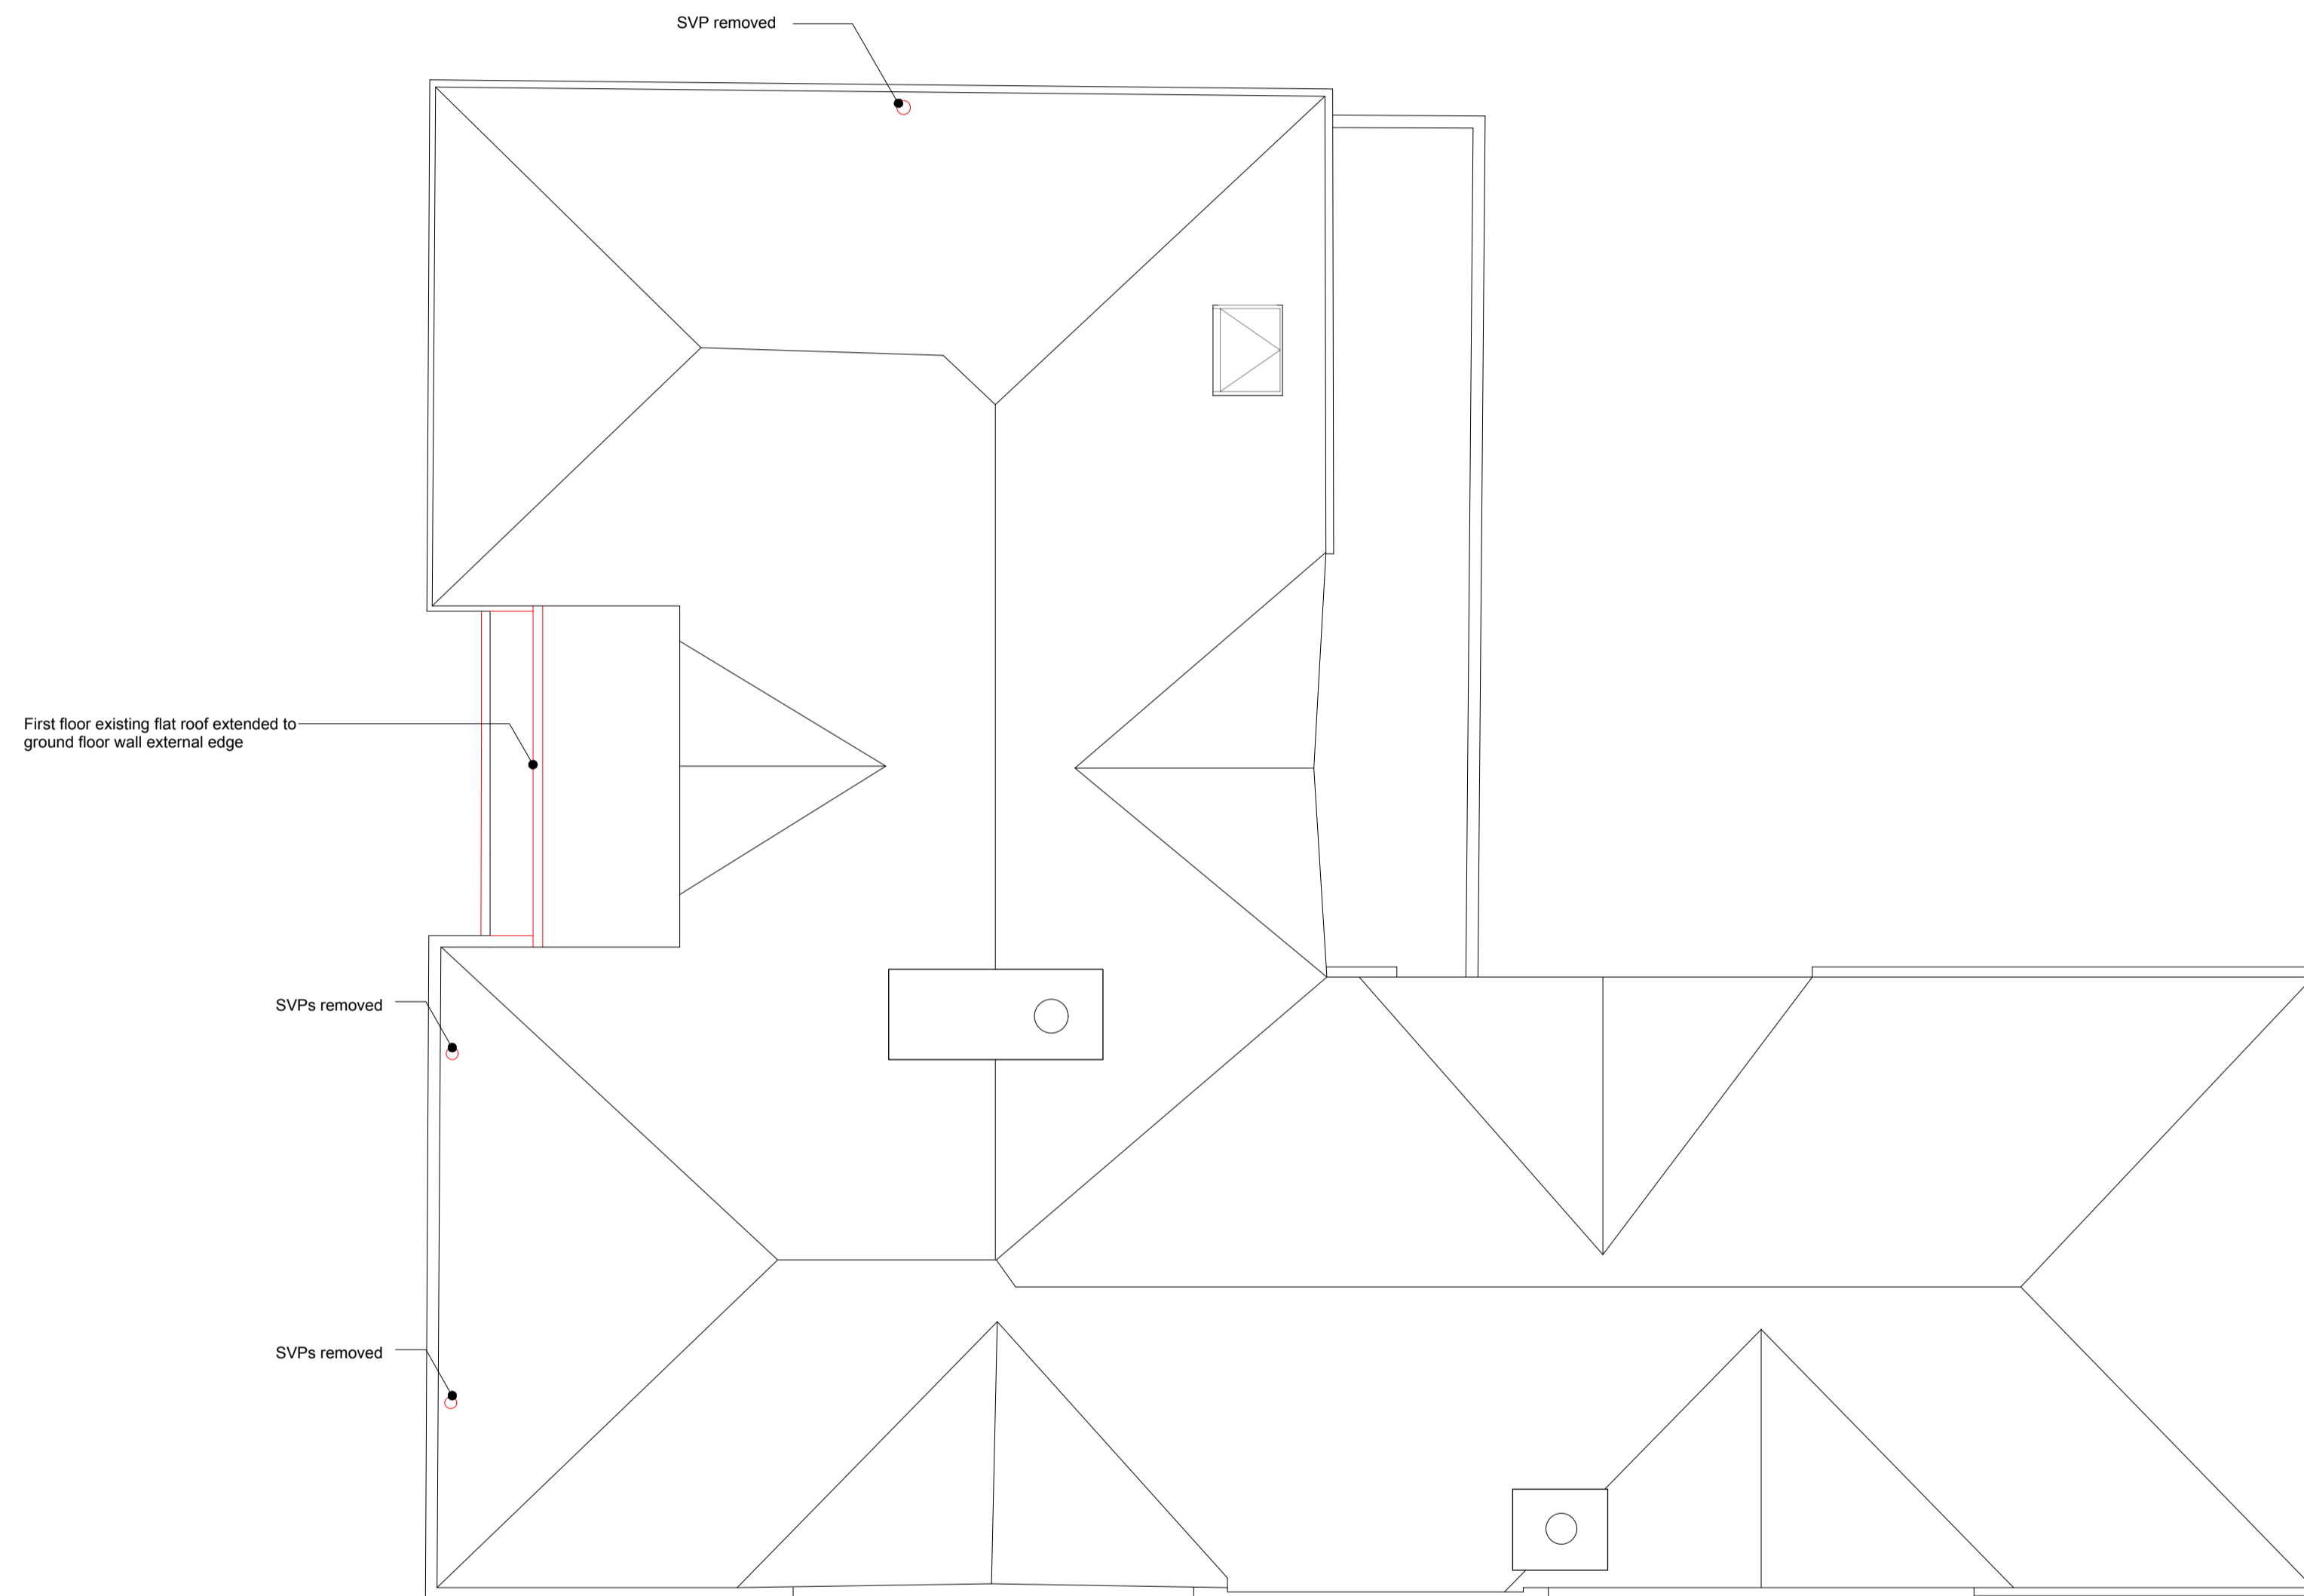  


A	19.01.2018	Planning application January 2018
-	15.08.17	Planning application 2017/4695/P

Rev	Date	Description
Hayatsu Architects Unit 101, Sugarhouse Studios 19 Collett Road London SE16 4DJ t +44(0)77 6633 2206  takeshi@hayatsuarchitects.com www.hayatsuarchitects.co.uk		

PROJECT: THE LODGE, NORTH END AV

JOB: 007

TITLE: EXISTING ROOF PLAN

STATUS: PLANNING

DATE: 15.08.17      SCALE: 1:100(A3)  
1:50(A1)

REV: **A**      NUMBER: 0102

DO NOT SCALE FROM THIS DRAWING. ALL DIMENSIONS ARE TO BE CHECKED ON SITE. THIS DRAWING IS TO BE READ IN CONJUNCTION WITH ALL CONSULTANTS INFORMATION.

DRAWN: KS      INSPECTED: TH

