

Site Location
Scale 1:50 @ A1


NOTES

1. THIS IS AN A1 DRAWING. IF REPRODUCED IN ANY OTHER FORMAT THE SCALE SHOWN WILL BE INCORRECT.
2. DO NOT SCALE OFF THIS DRAWING.
3. ANY AMBIGUITIES, OMISSIONS AND ERRORS, OR INCONSISTENCIES WITH OTHER DOCUMENTS ON THIS DRAWING SHOULD BE NOTICED IMMEDIATELY TO THE ARCHITECT BEFORE THE COMMENCEMENT OF WORKS ON SITE.
4. ALL DIMENSIONS ARE IN MILLIMETRES UNLESS OTHERWISE STATED.
5. ALL DIMENSIONS UNLESS OTHERWISE STATED ARE TO THE FACE OF UNFINISHED MASONRY WALLS OR TO THE FINISHED PLASTER FACE OF STUD PARTITIONS.
6. ALL DIMENSIONS ARE TO BE CHECKED ON SITE. ANY DISCREPANCIES ARE TO BE NOTICED IMMEDIATELY TO THE ARCHITECT BEFORE THE COMMENCEMENT OF WORKS ON SITE.
7. ALL LEVELS ARE IN METRES UNLESS OTHERWISE STATED.
8. THIS DRAWING IS TO BE READ IN CONJUNCTION WITH ALL OTHER RELEVANT DRAWINGS AND SPECIFICATIONS FOR THIS PROJECT AND APPARENT INCONSISTENCIES SHOULD BE BROUGHT TO THE ATTENTION OF THE ARCHITECT.


SAFETY, HEALTH AND ENVIRONMENTAL INFORMATION UNUSUAL SIGNIFICANT HAZARDS

It is assumed that all works will be carried out by a competent contractor working, where appropriate, to an approved method statement. The contractor should be made aware of the following information, which is detailed on this drawing, note the following:

1.	Construction:
2.	Quantity/Maintenance:
3.	Residual:
4.	

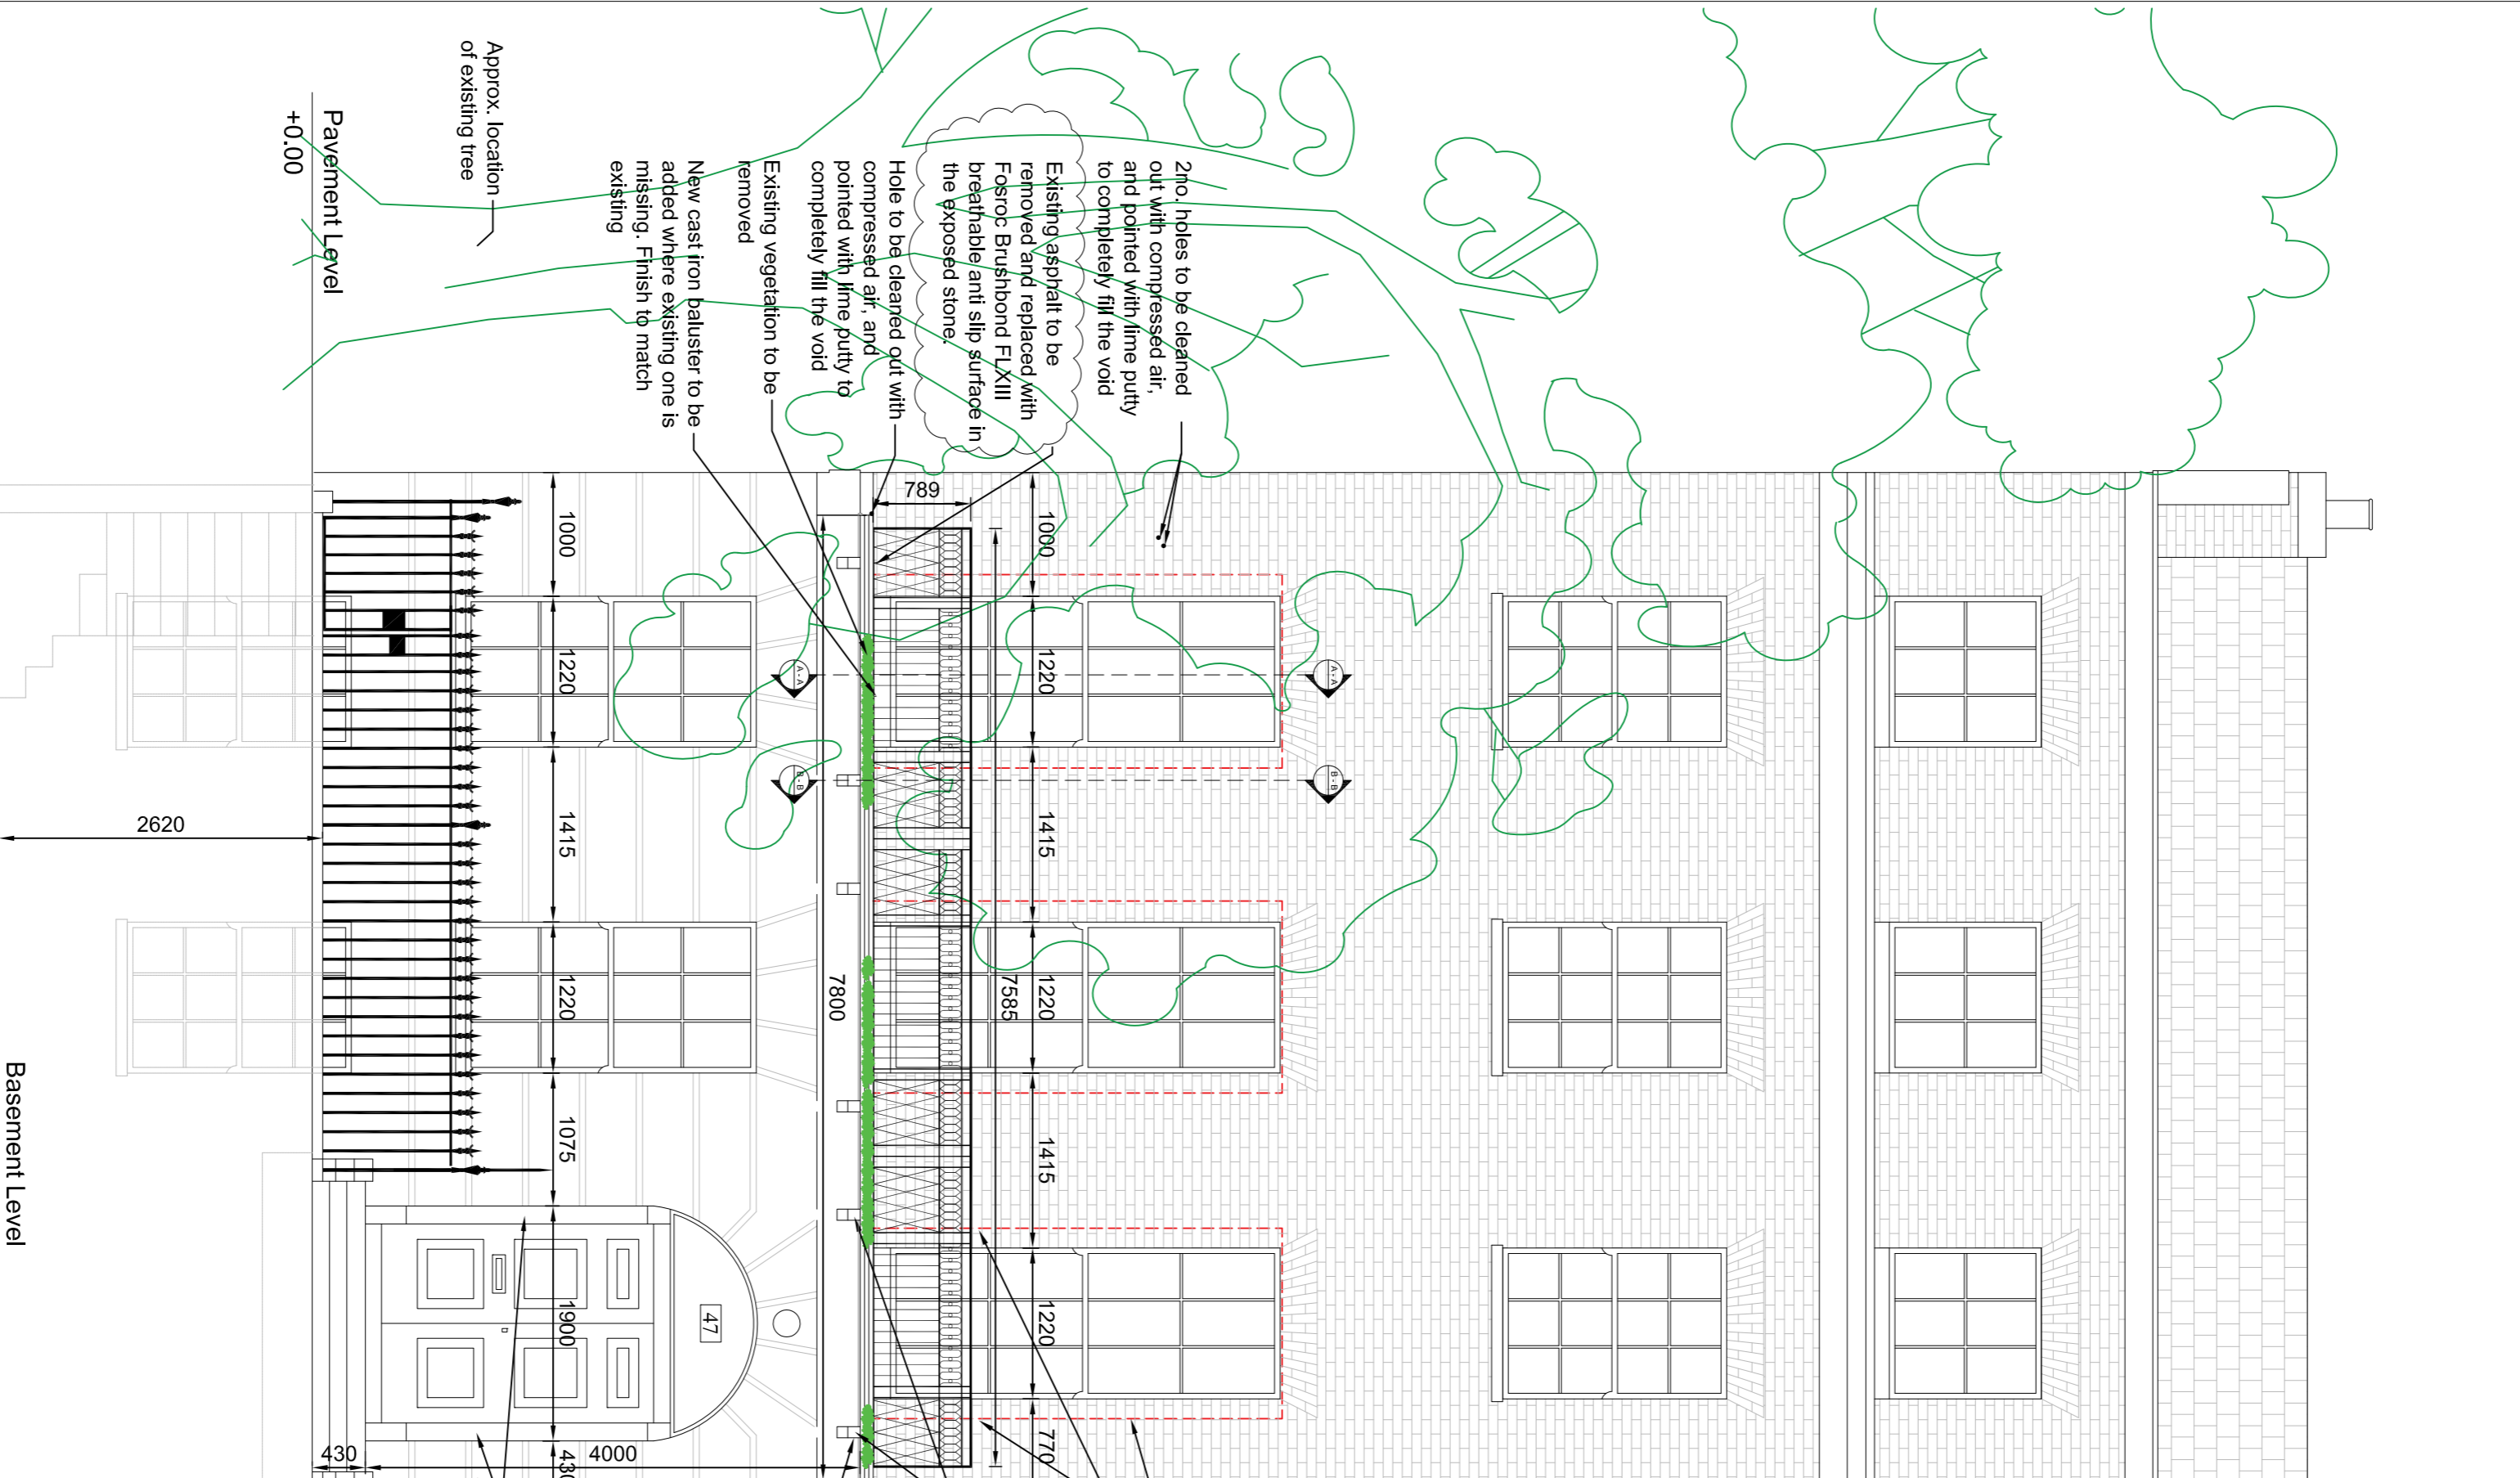

Front Elevation
Scale 1:50 @ A1

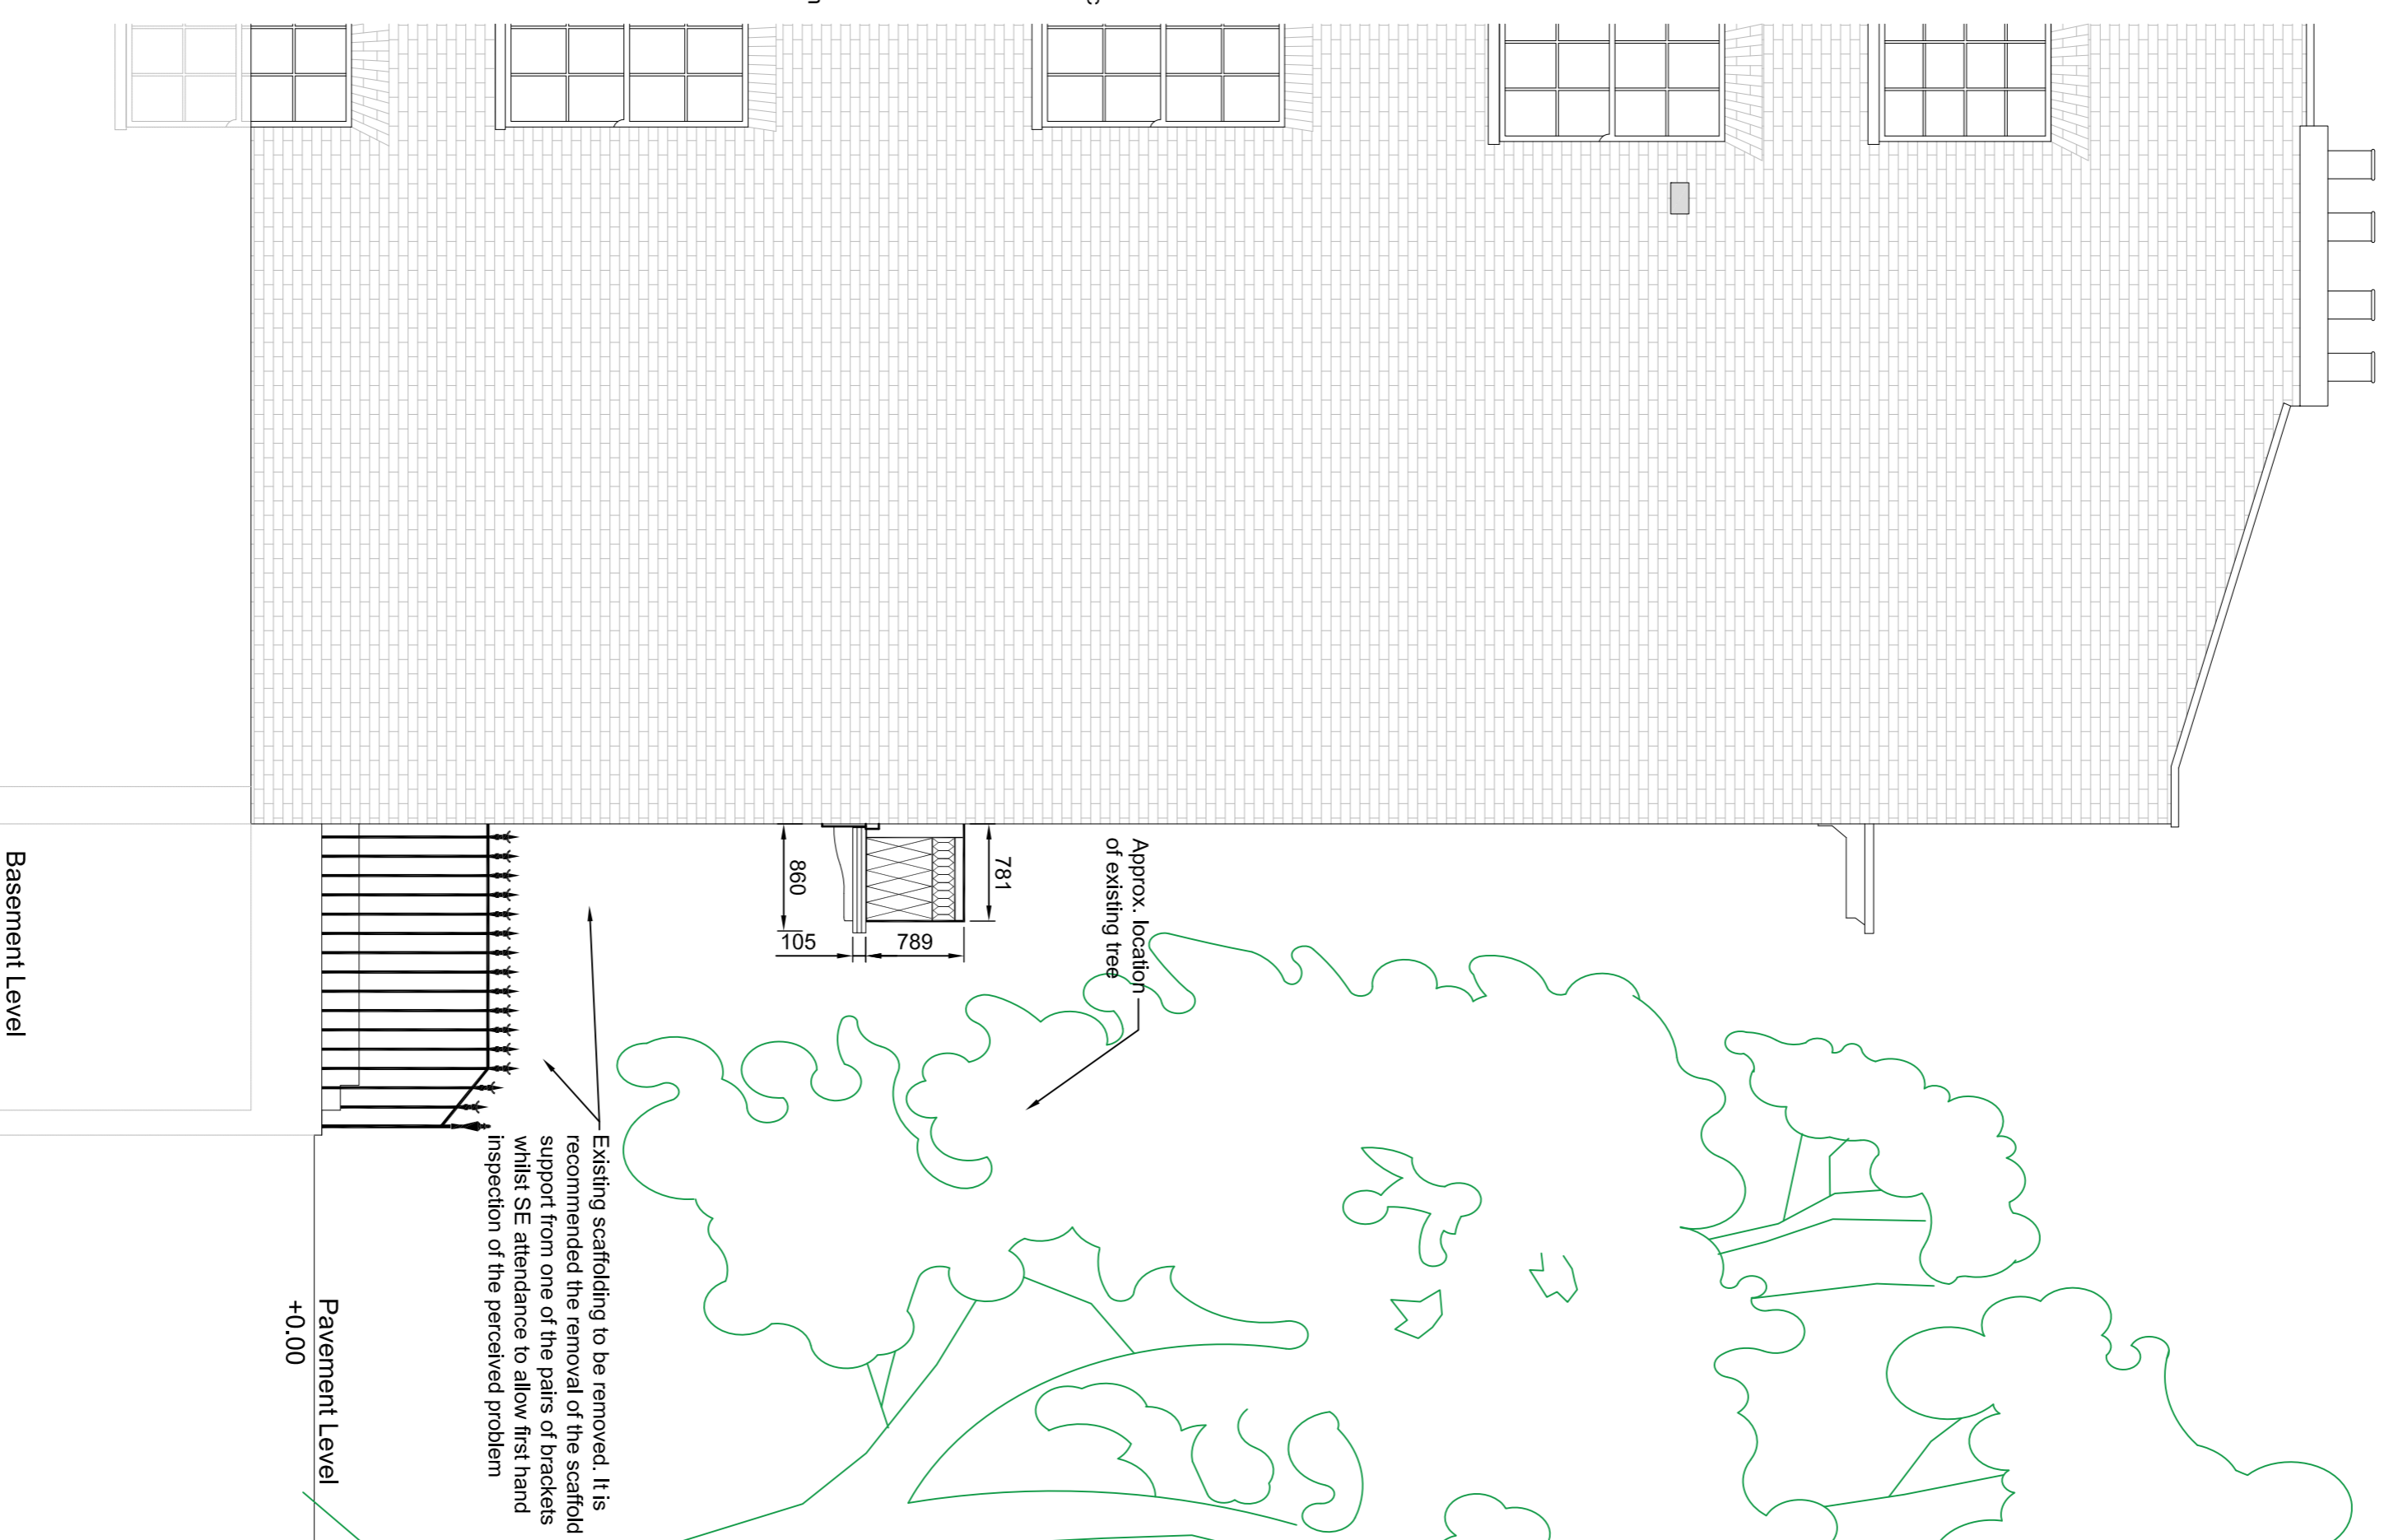

Side Elevation
Scale 1:50 @ A1

0 1 2 3 4 5 10 15 20 30

do not scale from this drawing

Drawing Title
Proposed Overall Elevations

Scale	1:50	Date	16.05.17
Drawn	EB	Checked	CP

Drawing number	17023-CBP-XX-XX-DR-A4001 P04	Revision	
----------------	------------------------------	----------	--

Reproduction subject to copyright. Original sheet size A1



44 The Rosewalk Nottingham NG1 5DW
T: 0115 9481144 F: 0115 9590976 w: dbp-arch.co.uk

Project
Goodenough College
47, Mecklenburgh Square, London
WC1N 2AD

P04	07.02.18	Product reference added	AW	CP
P03	18.10.17	Omitted Supporting brackets to underside of balcony	HH	CP
P02	22.08.17	Supporting brackets added to underside of balcony	JG	CP
P01	16.05.17	FIRST ISSUE	EB	CP
Rev.	Date	Comment	By	Chk