


GROUND FLOOR

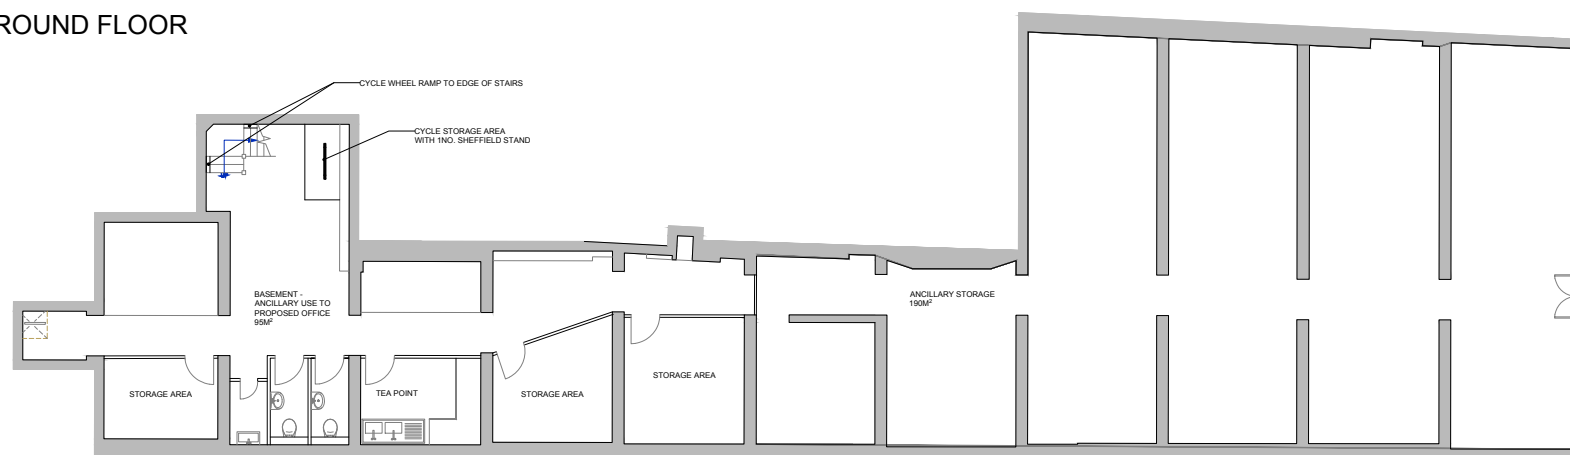

BASEMENT

WATKINSON+COSGRAVE
CHARTERED BUILDING SURVEYORS
CONSTRUCTION CONSULTANTS

UNIT 1
 17 LEIGHTON PLACE
 LONDON NW5 2QL

Tel: 020 7485 6016 Fax: 020 7284 4058
 Email: info@watcos.co.uk

Drawing Title:
**PROPOSED FLOOR PLANS:
 GROUND & BASEMENT**

Date:
JANUARY 2018

Scale:
1:200 @ A3

Drawn By:
NS

Drawing No:
4760/P23

Revision No:
A