

41 Compayne Gardens
London NW6 3DD

7th January, 2018

Dear Sir/Madam,

Tree Works at 41 Compayne Gardens, London NW6 3DD


We request your permission to carry out the following tree surgery in the back garden at the above address, which is within a Conservation Area

1 Prunus (Blackthorn) Reduce in size shape by 40%.

Yours sincerely,

A large black rectangular redaction box covering the signature area.

Matthew Fox

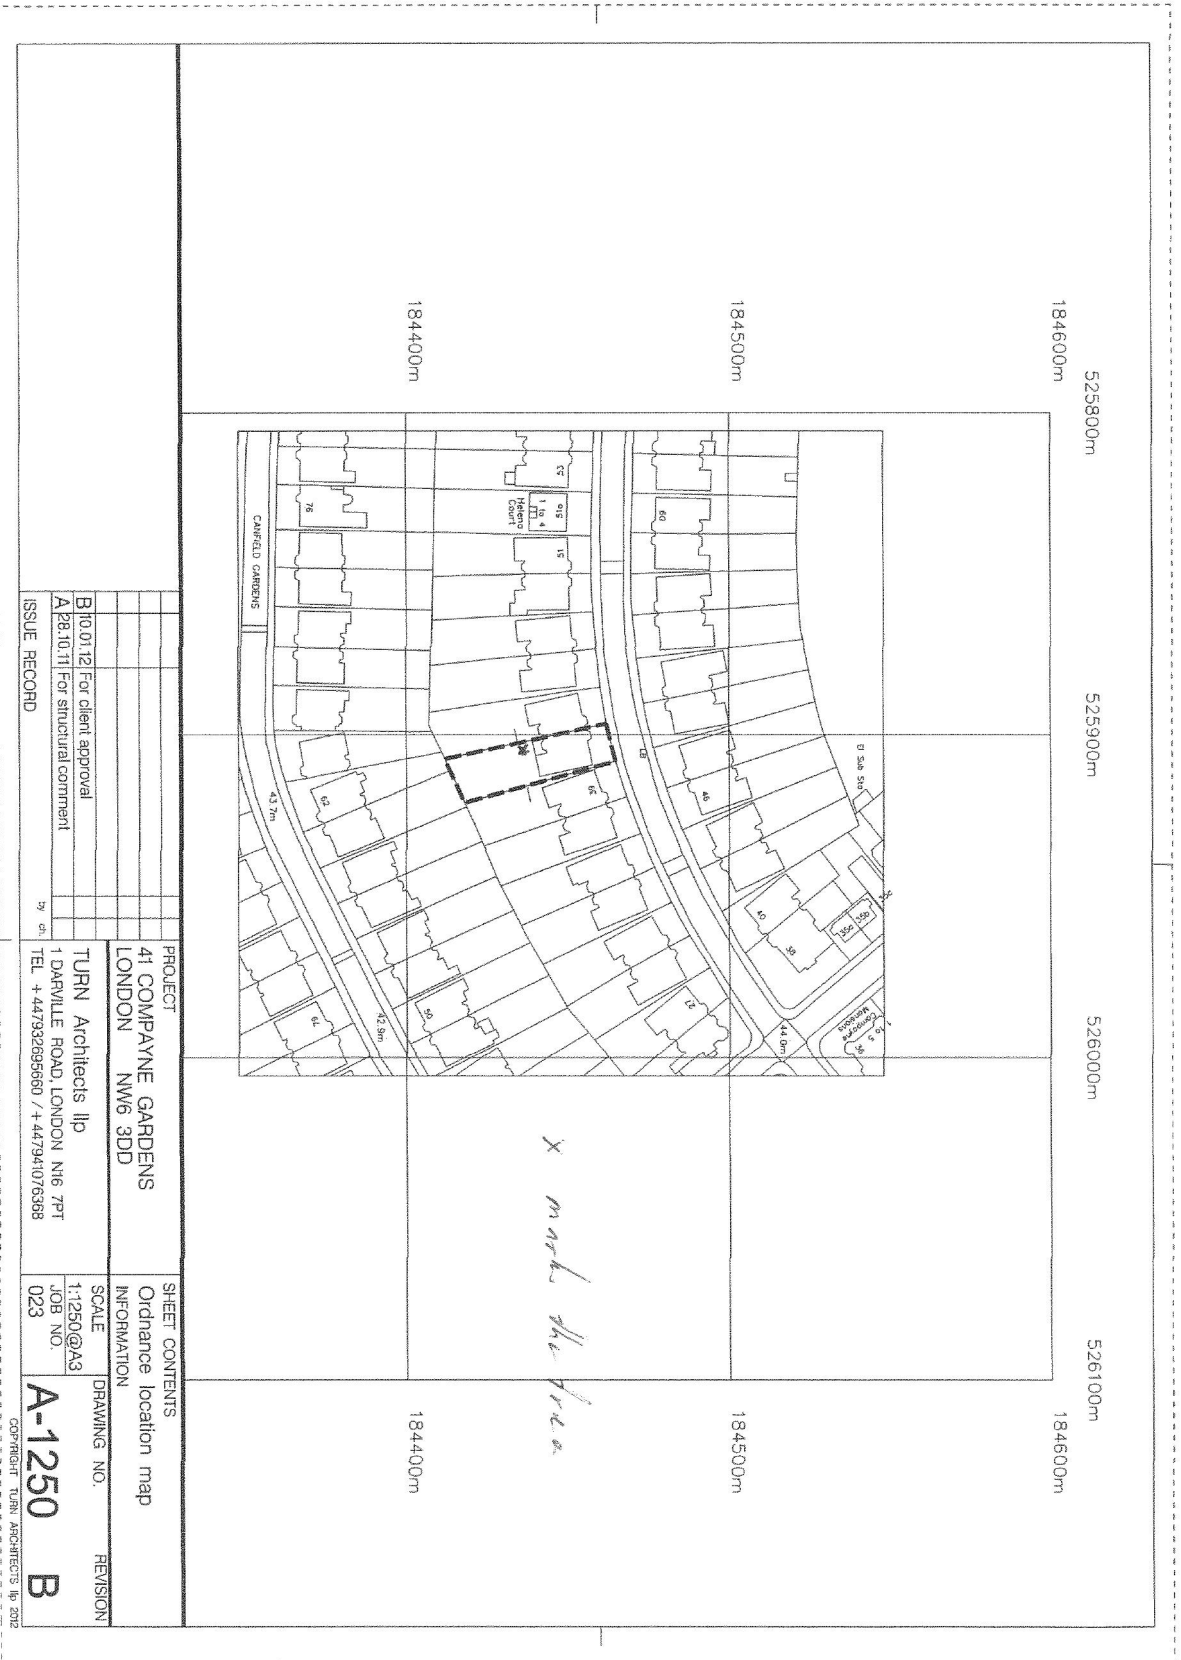

BI10.01.12	For client approval
AP8.10.11	For structural comment
ISSUE RECORD	

PROJECT
41 COMPAYNE GARDENS
 LONDON NW6 3DD

by dnl


TURN Architects llp
 1 DARVILLE ROAD, LONDON N16 7PT
 TEL +447932895860 / +447941076388

SHEET CONTENTS
 Ordnance location map

SCALE
 1:1250@A3
 JOB NO.
 023

DRAWING NO.
A-1250

REVISION
B

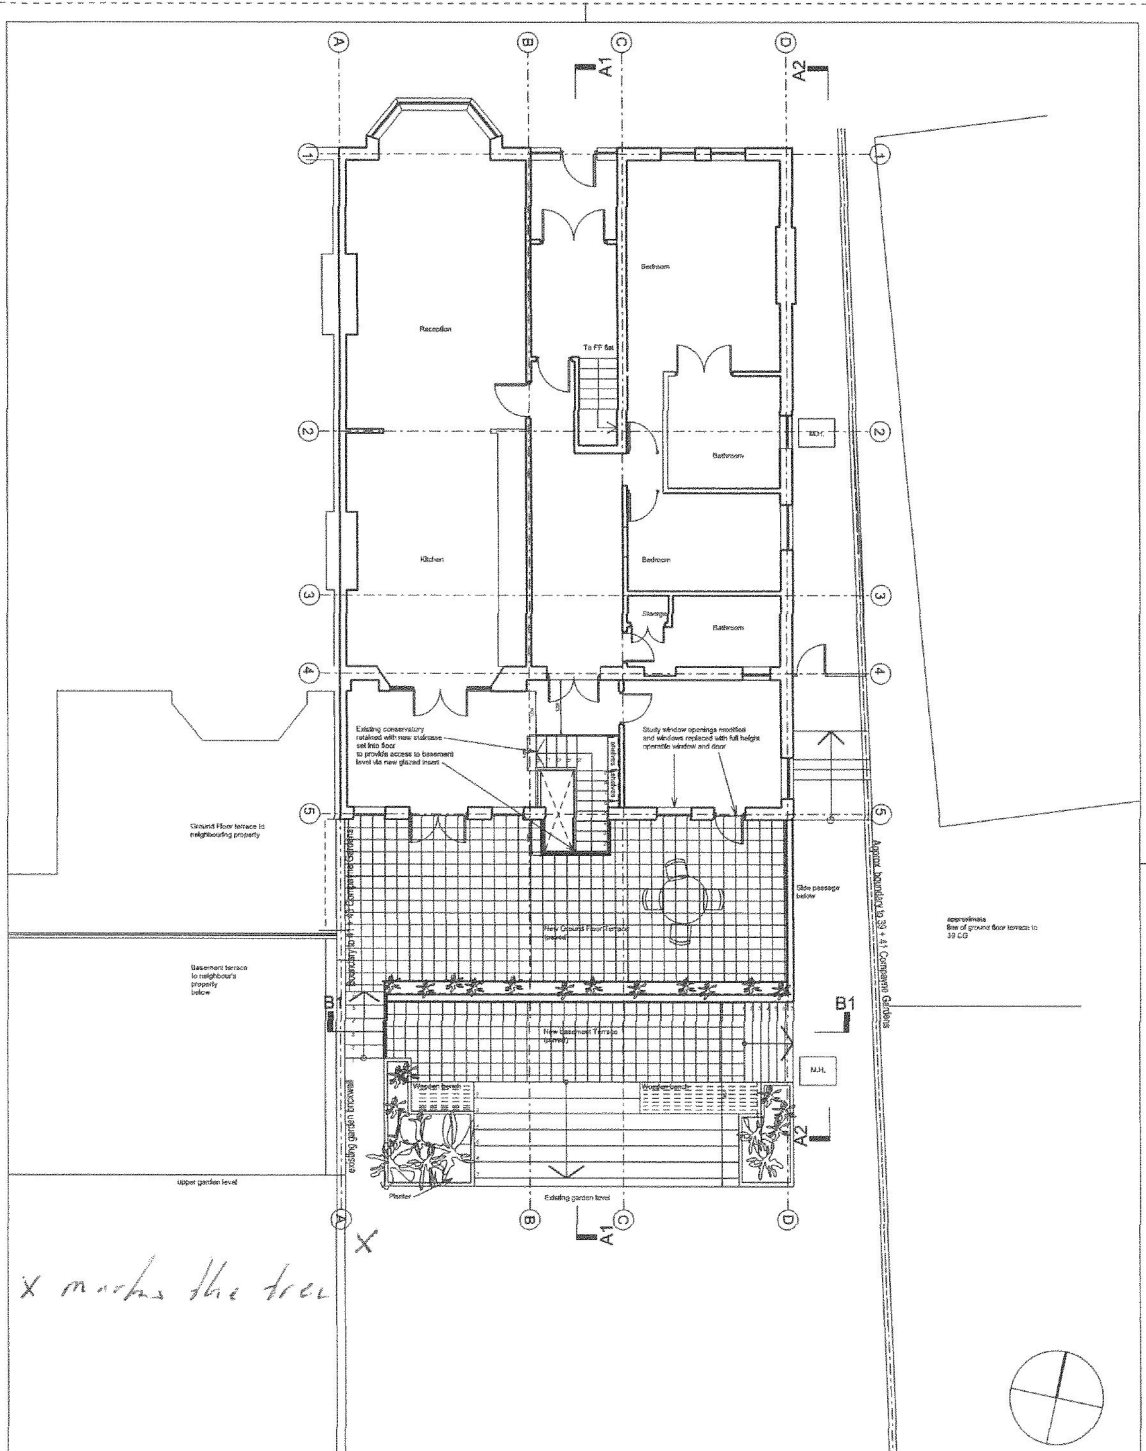

X marks the tree

<table border="1"> <tr> <td>D</td> <td>10.01.12</td> <td>For client approval</td> </tr> <tr> <td>C</td> <td>28.10.11</td> <td>For structural comment</td> </tr> <tr> <td>B</td> <td>13.04.11</td> <td>Revised scheme</td> </tr> <tr> <td>A</td> <td>17.03.11</td> <td>Client review/scheme design</td> </tr> </table>		D	10.01.12	For client approval	C	28.10.11	For structural comment	B	13.04.11	Revised scheme	A	17.03.11	Client review/scheme design	<p>PROJECT 41 COMPAYNE GARDENS LONDON NW6 3DD</p> <p>TURN Architects llp 1 DARVILLE ROAD, LONDON N16 7PT TEL +442072495885 / +442072490707</p>		<p>SHEET CONTENTS Overall Ground Floor Plan</p> <p>INFORMATION</p> <table border="1"> <tr> <td>SCALE</td> <td>DRAWING NO.</td> <td>REVISION</td> </tr> <tr> <td>1:100@A3</td> <td></td> <td></td> </tr> <tr> <td>JOB NO.</td> <td>A-200</td> <td>D</td> </tr> <tr> <td>23</td> <td></td> <td></td> </tr> </table>		SCALE	DRAWING NO.	REVISION	1:100@A3			JOB NO.	A-200	D	23		
D	10.01.12	For client approval																											
C	28.10.11	For structural comment																											
B	13.04.11	Revised scheme																											
A	17.03.11	Client review/scheme design																											
SCALE	DRAWING NO.	REVISION																											
1:100@A3																													
JOB NO.	A-200	D																											
23																													
ISSUE RECORD		by ch		COPYRIGHT TURN ARCHITECTS llp 2012																									