


archplan architects and property management 1 Millfield Place, Highgate, London N6 6JP Tel: 020 8341 5628 e-mail: archplan@hotmail.com	Date	Scale	Project	Drawing no.
	Nov 2017	1:50 At A3	5 Chalcot Gardens LONDON NW3 4YB THIRD FLOOR PLAN AS PROPOSED	CG 25 B Copyright Archplan 2017
	Drawn by		Title	
	Checked by			

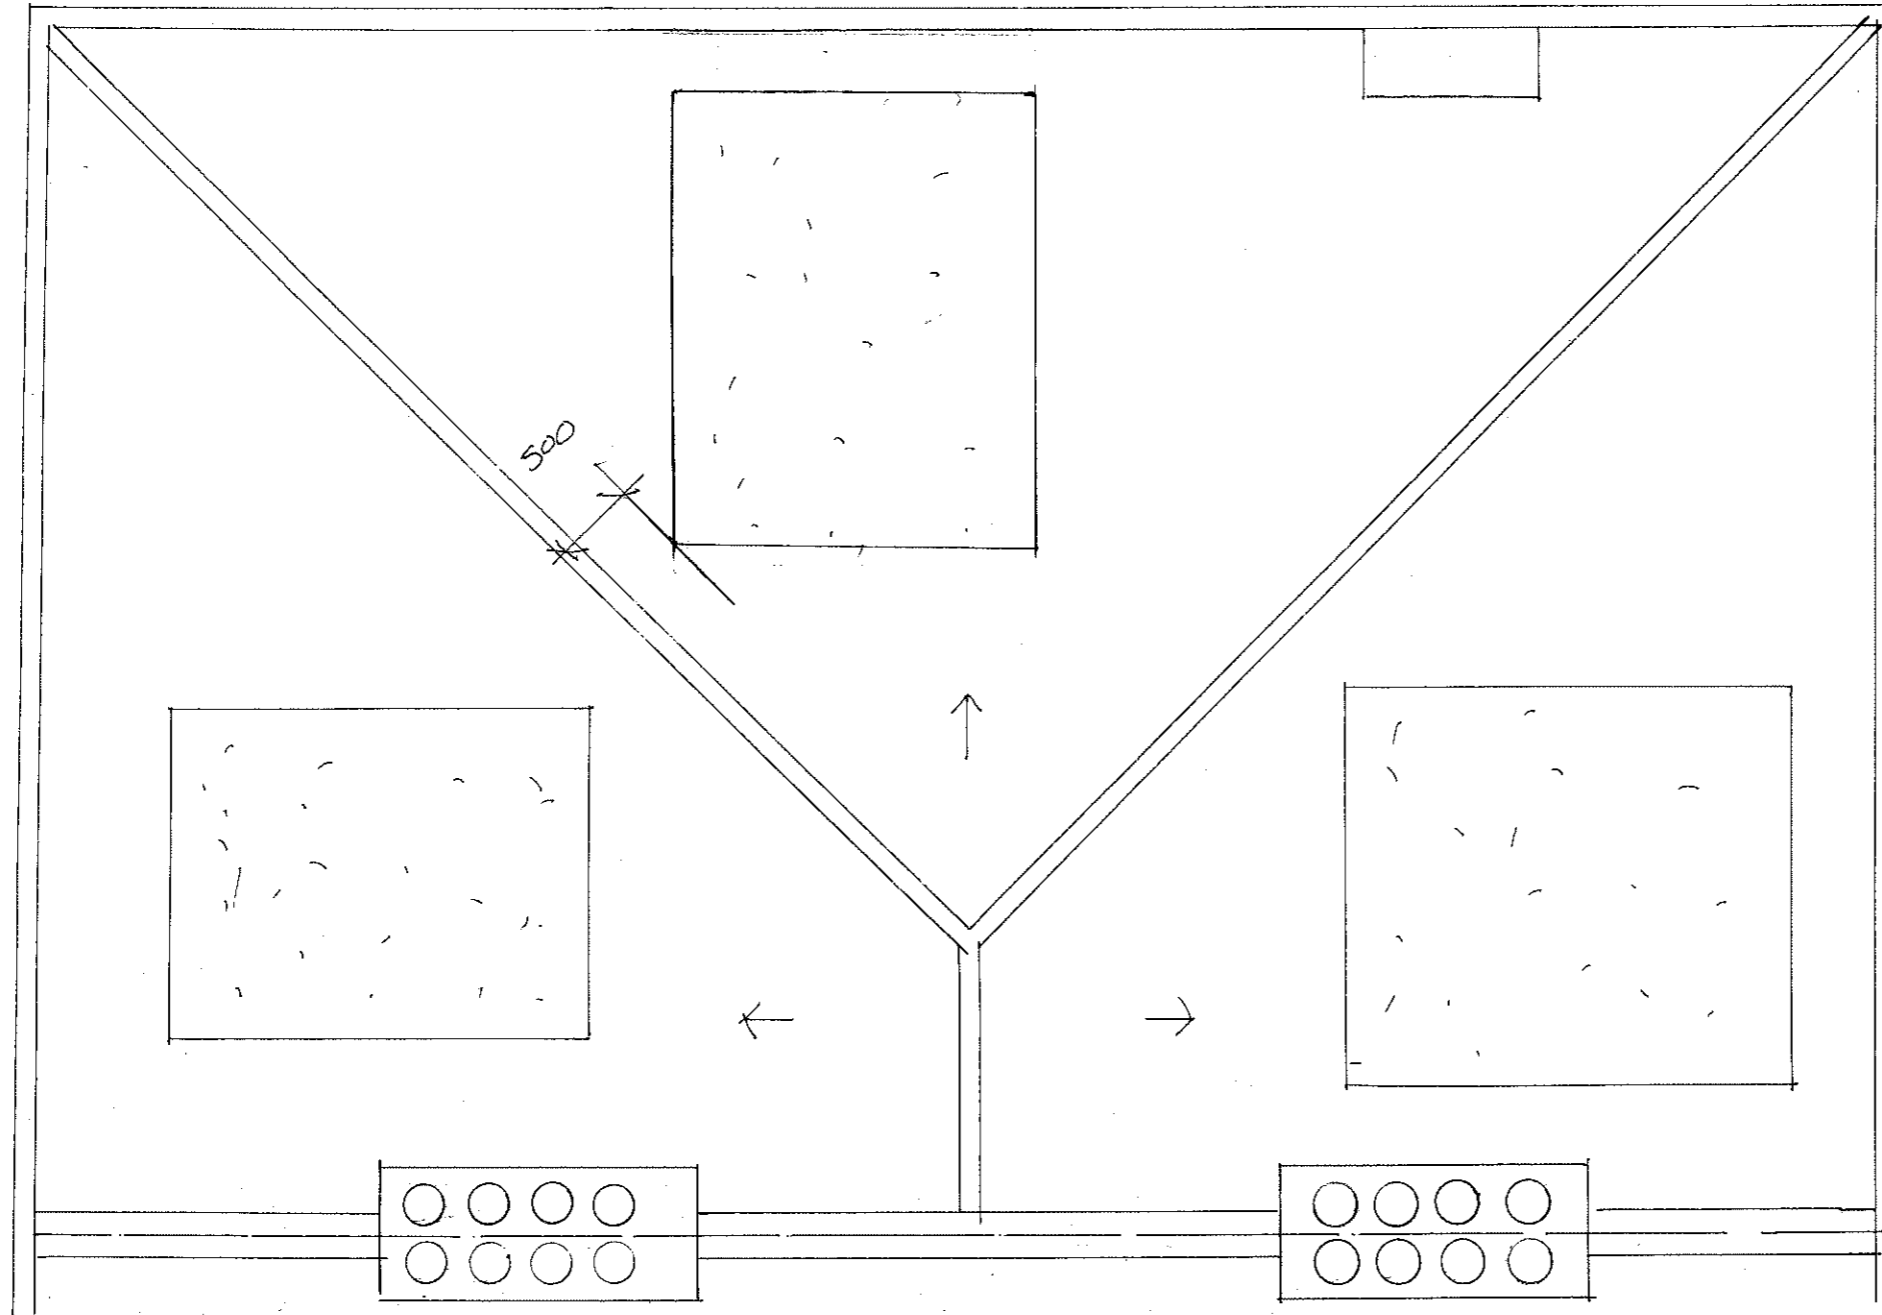

archplan

architects and property management
 1 Millfield Place, Highgate, London N6 6JP
 Tel: 020 8341 5628 e-mail: archplan@hotmail.com

Date
 Nov
 2017

Drawn by

Checked by

Scale
 1:50
 At A3

Project

5 Chalcot Gardens
 LONDON NW3 4YB

Title


ROOF PLAN
AS PROPOSED

Drawing no.

CG 26

Copyright
 Archplan 2017

B

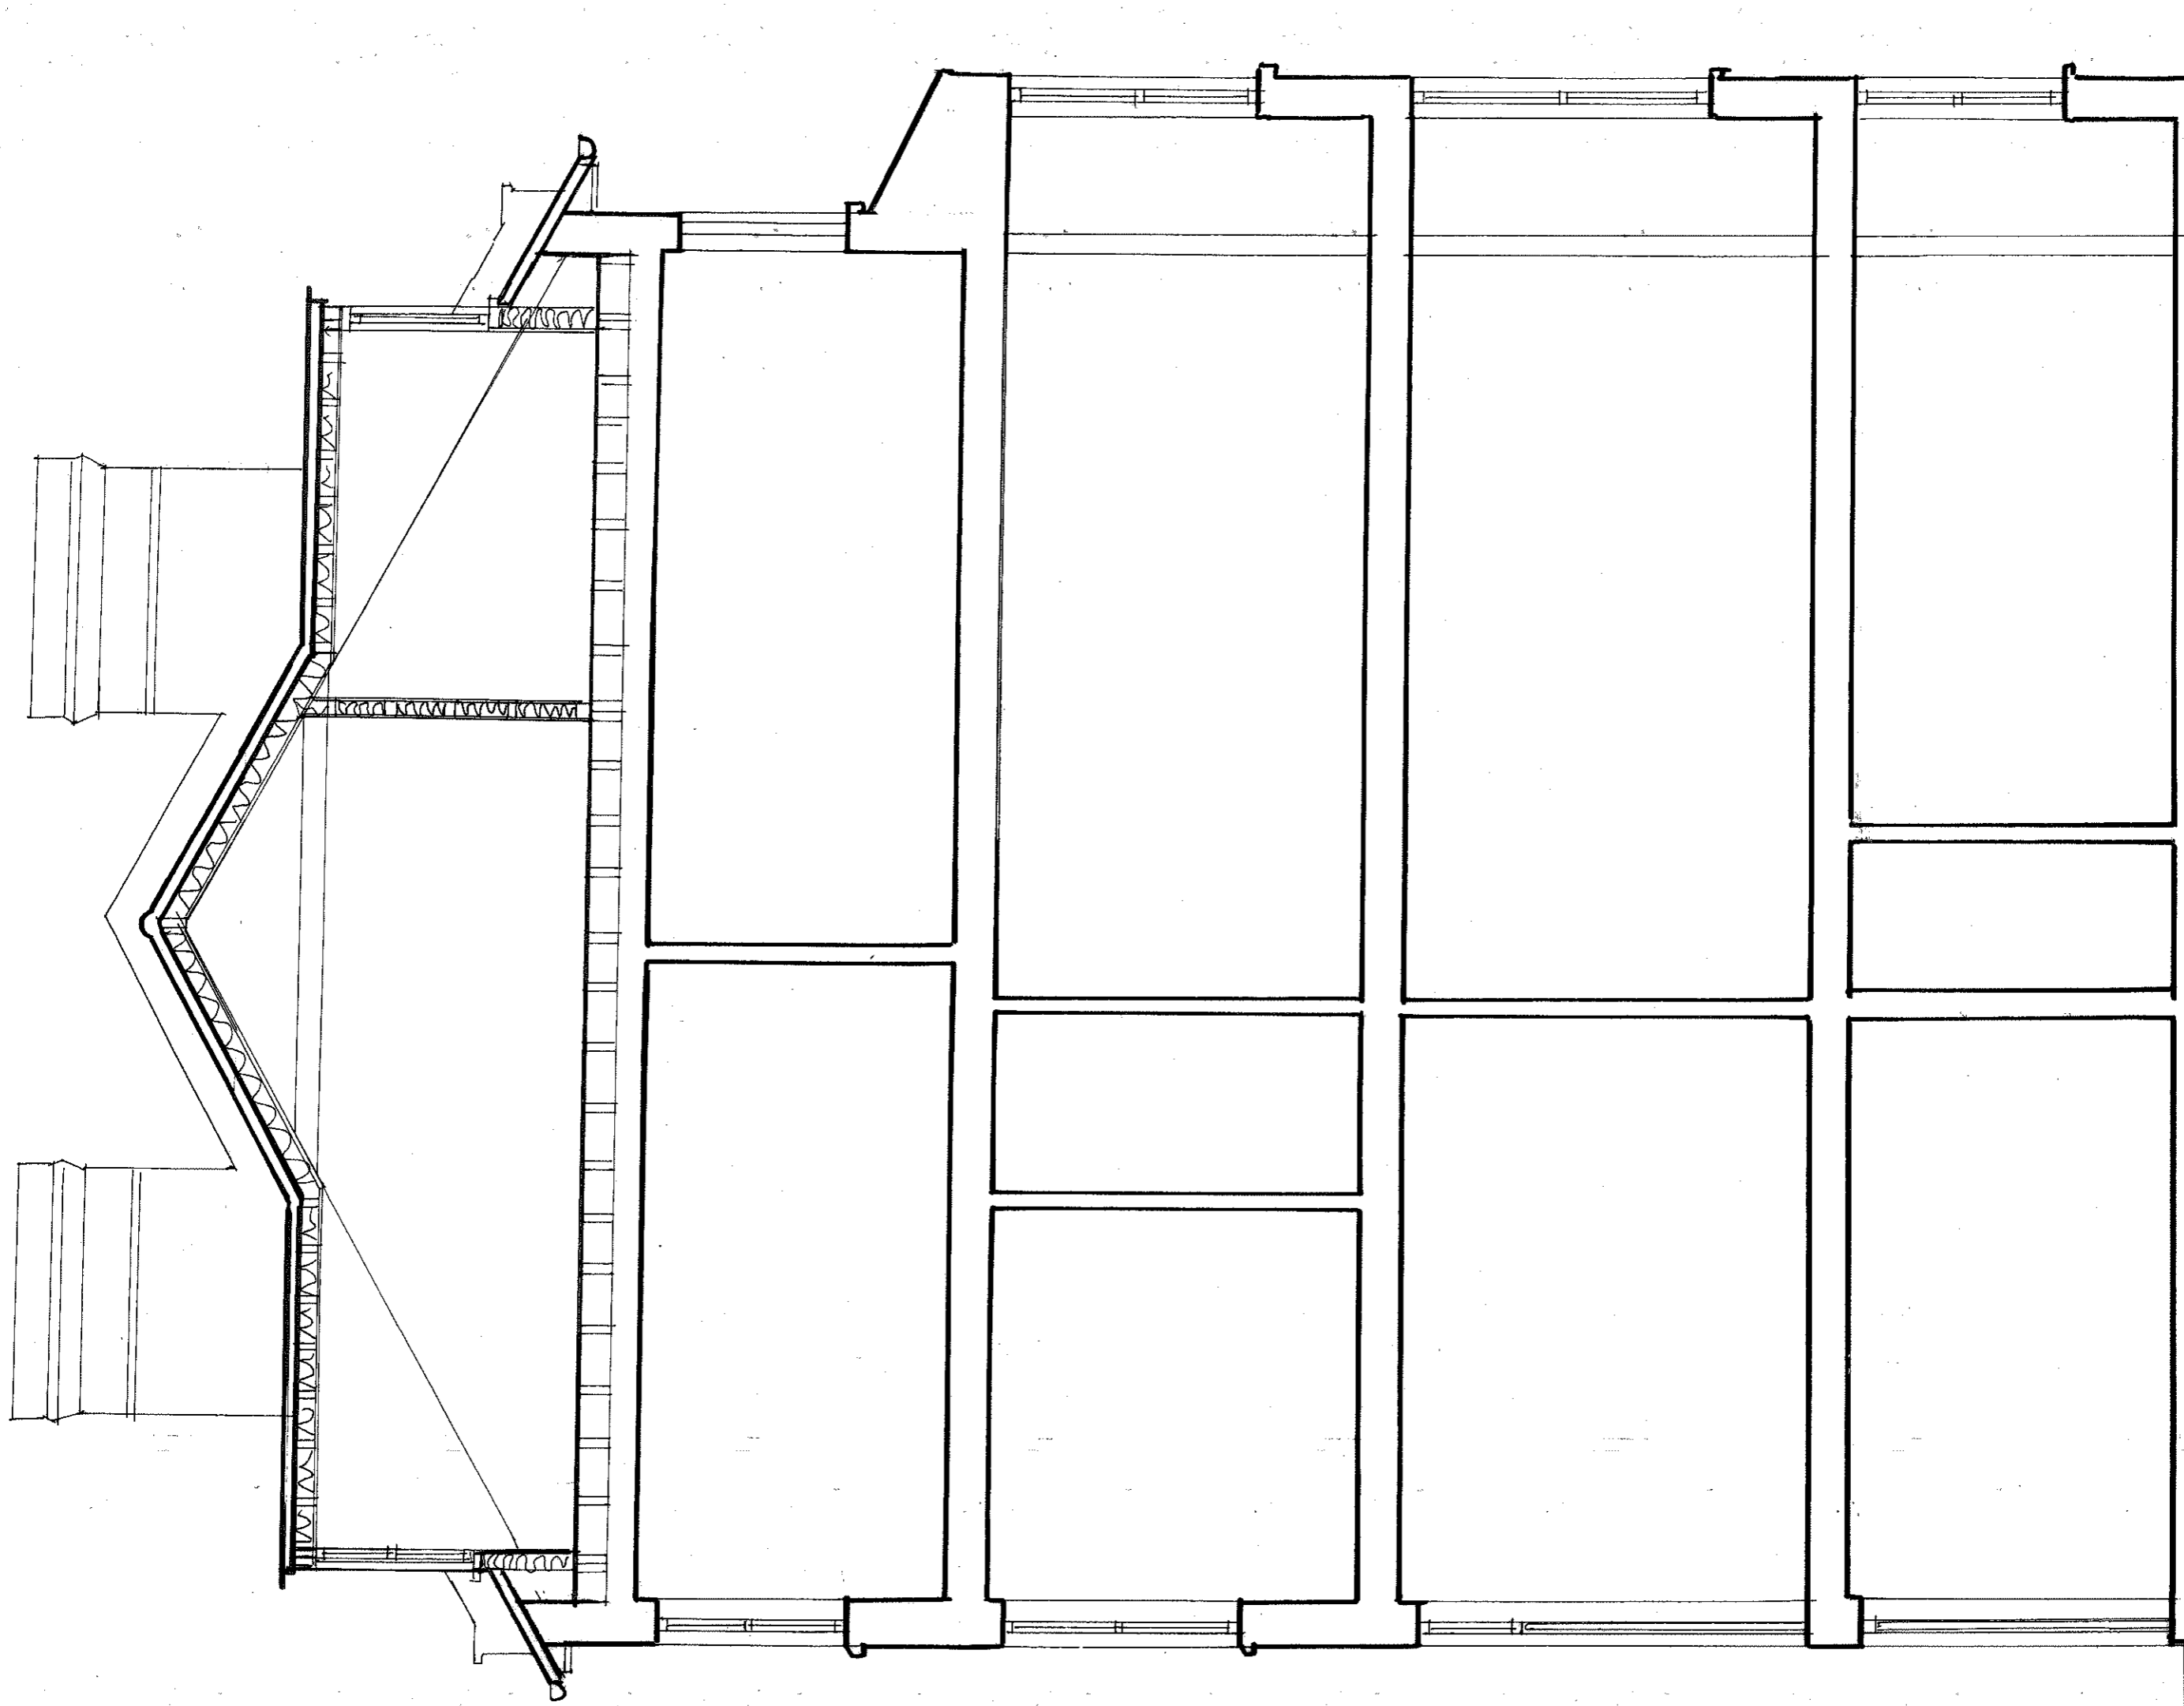

archplan
 architects and property management
 1 Millfield Place, Highgate, London N6 6JP
 Tel: 020 8341 5628 e-mail: archplan@hotmail.com

Date
 Sept
 2017

Drawn by
 Checked by


Scale
 1:50
 At A3

Project
 5 Chalcot Gardens
 LONDON NW3 4YB


Title
SECTION A-A
AS PROPOSED

Drawing no.
 CG/ 27

Copyright
 Archplan 2017

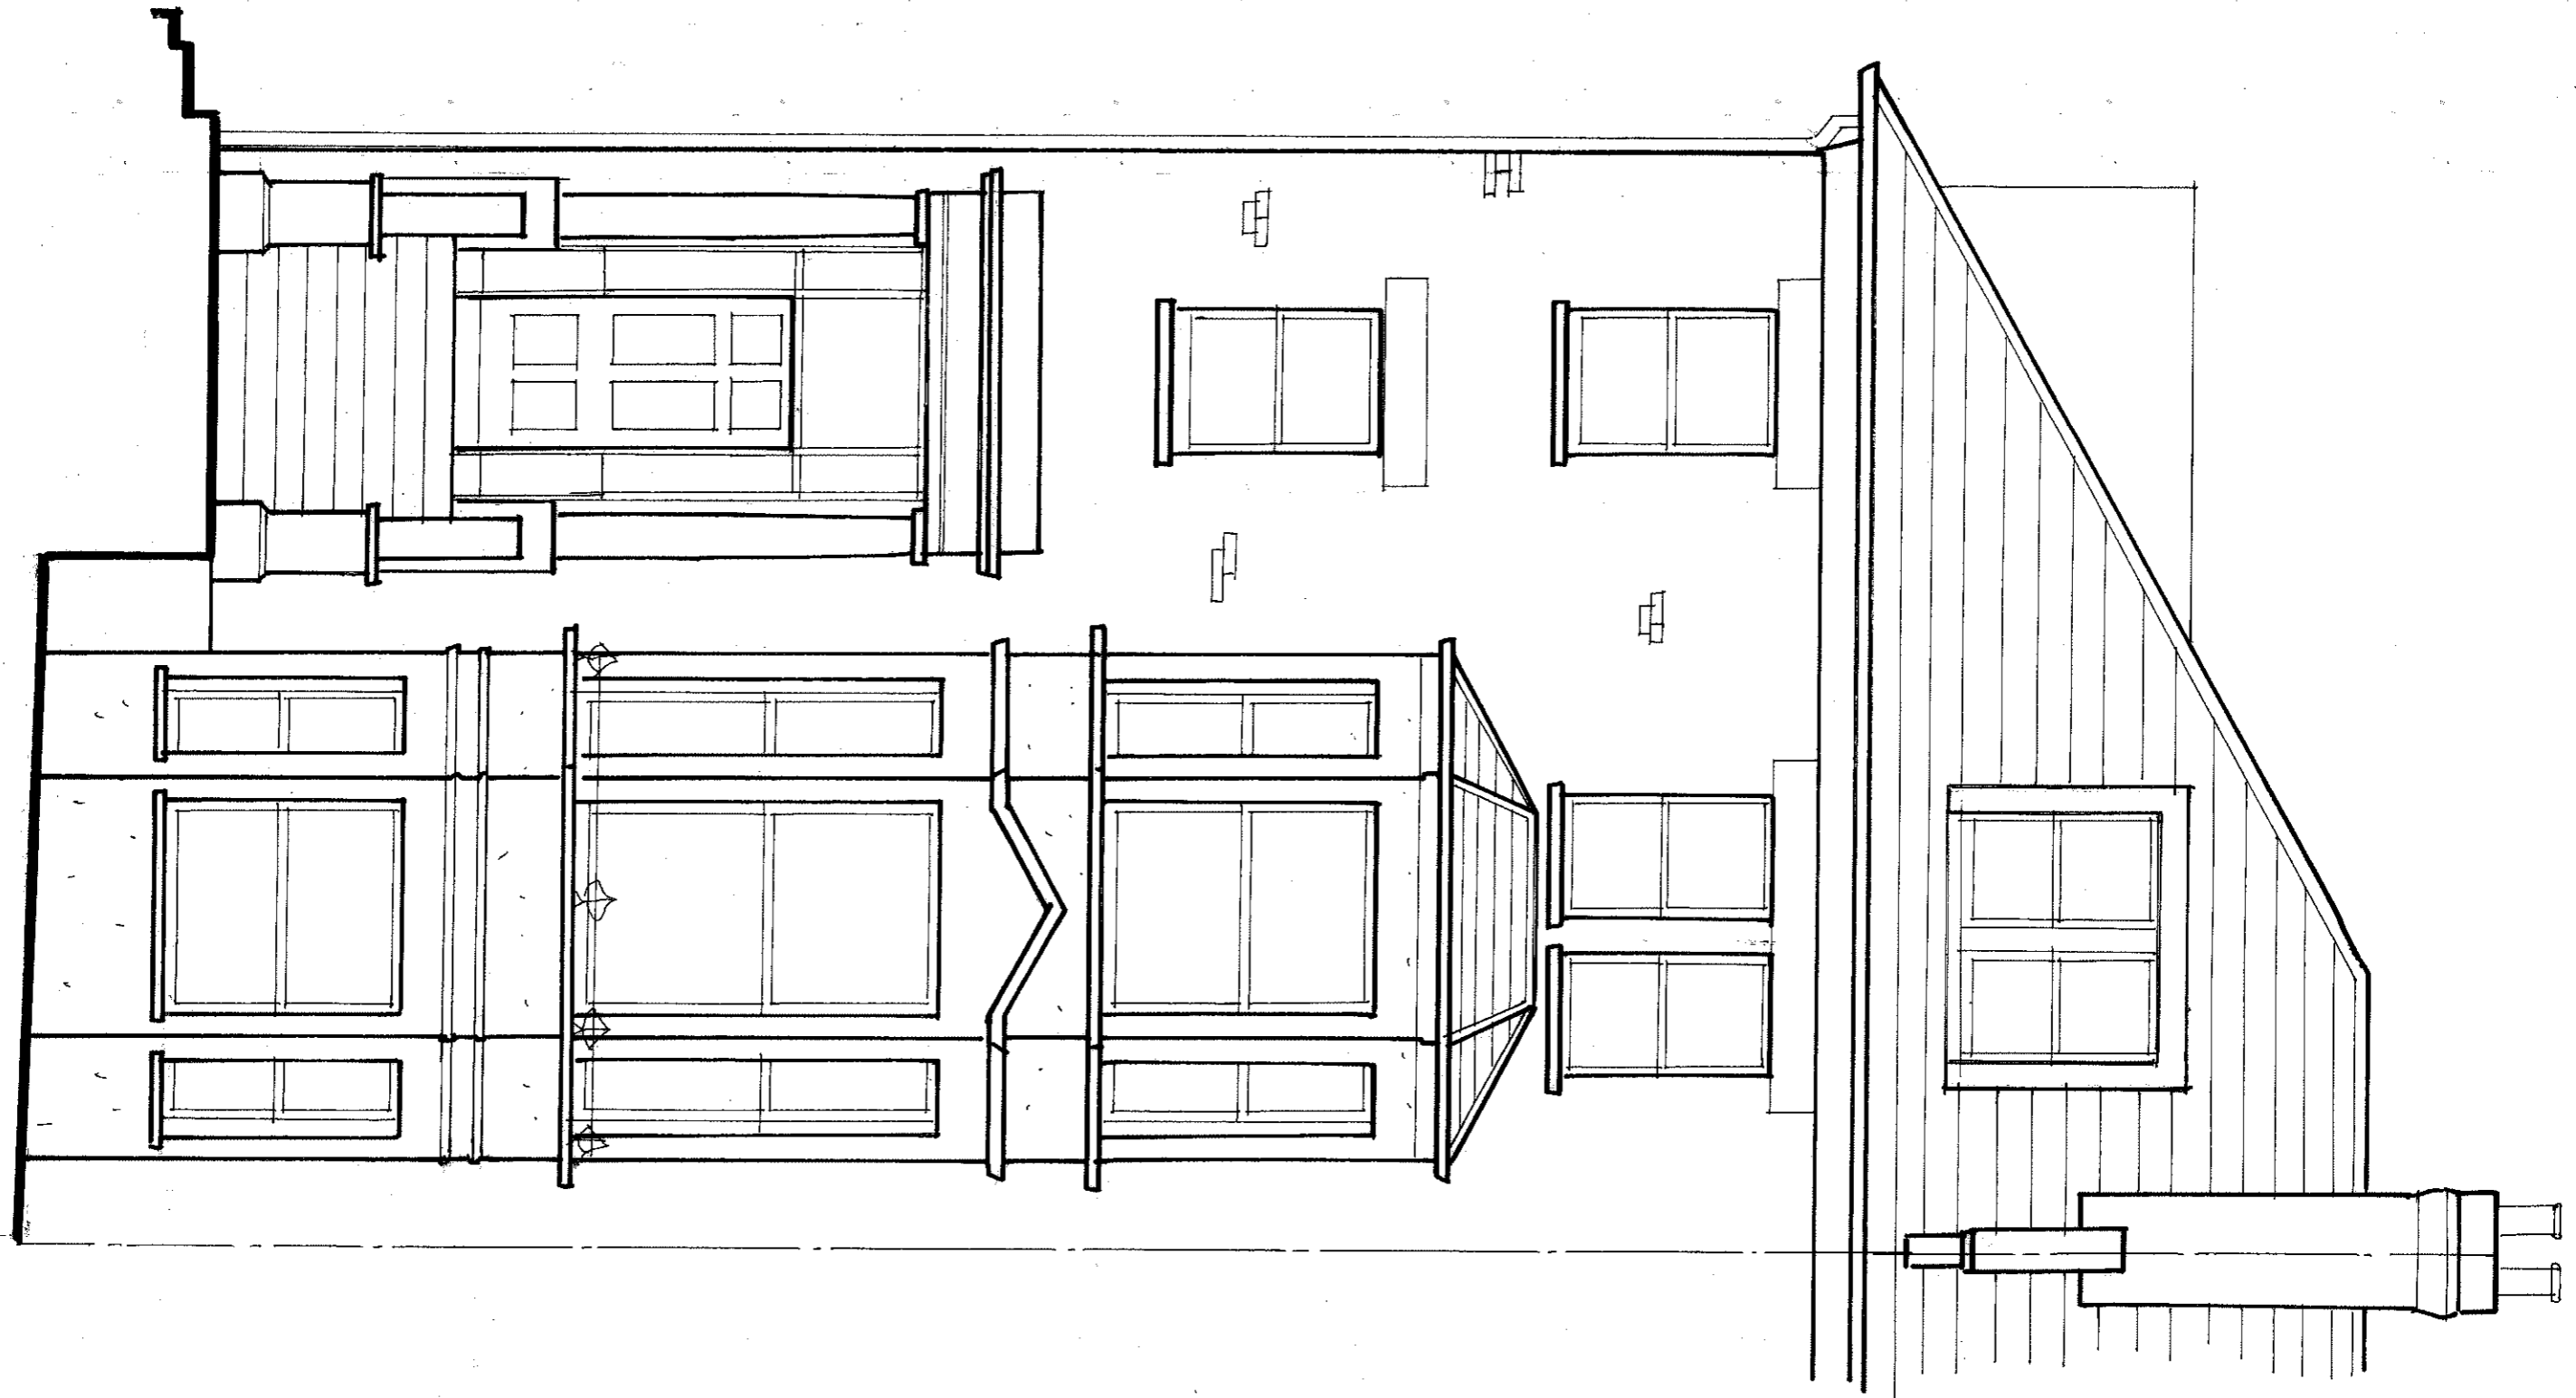

archplan architects and property management 1 Millfield Place, Highgate, London N6 6JP Tel: 020 8341 5628 e-mail: archplan@hotmail.com	Date Sept 2017	Scale 1:50 At A3	Project 5 Chalcot Gardens LONDON NW3 4YB	Drawing no. CG/ 29
	Drawn by	Checked by	Title FRONT ELEVATION AS PROPOSED	Copyright Archplan 2017

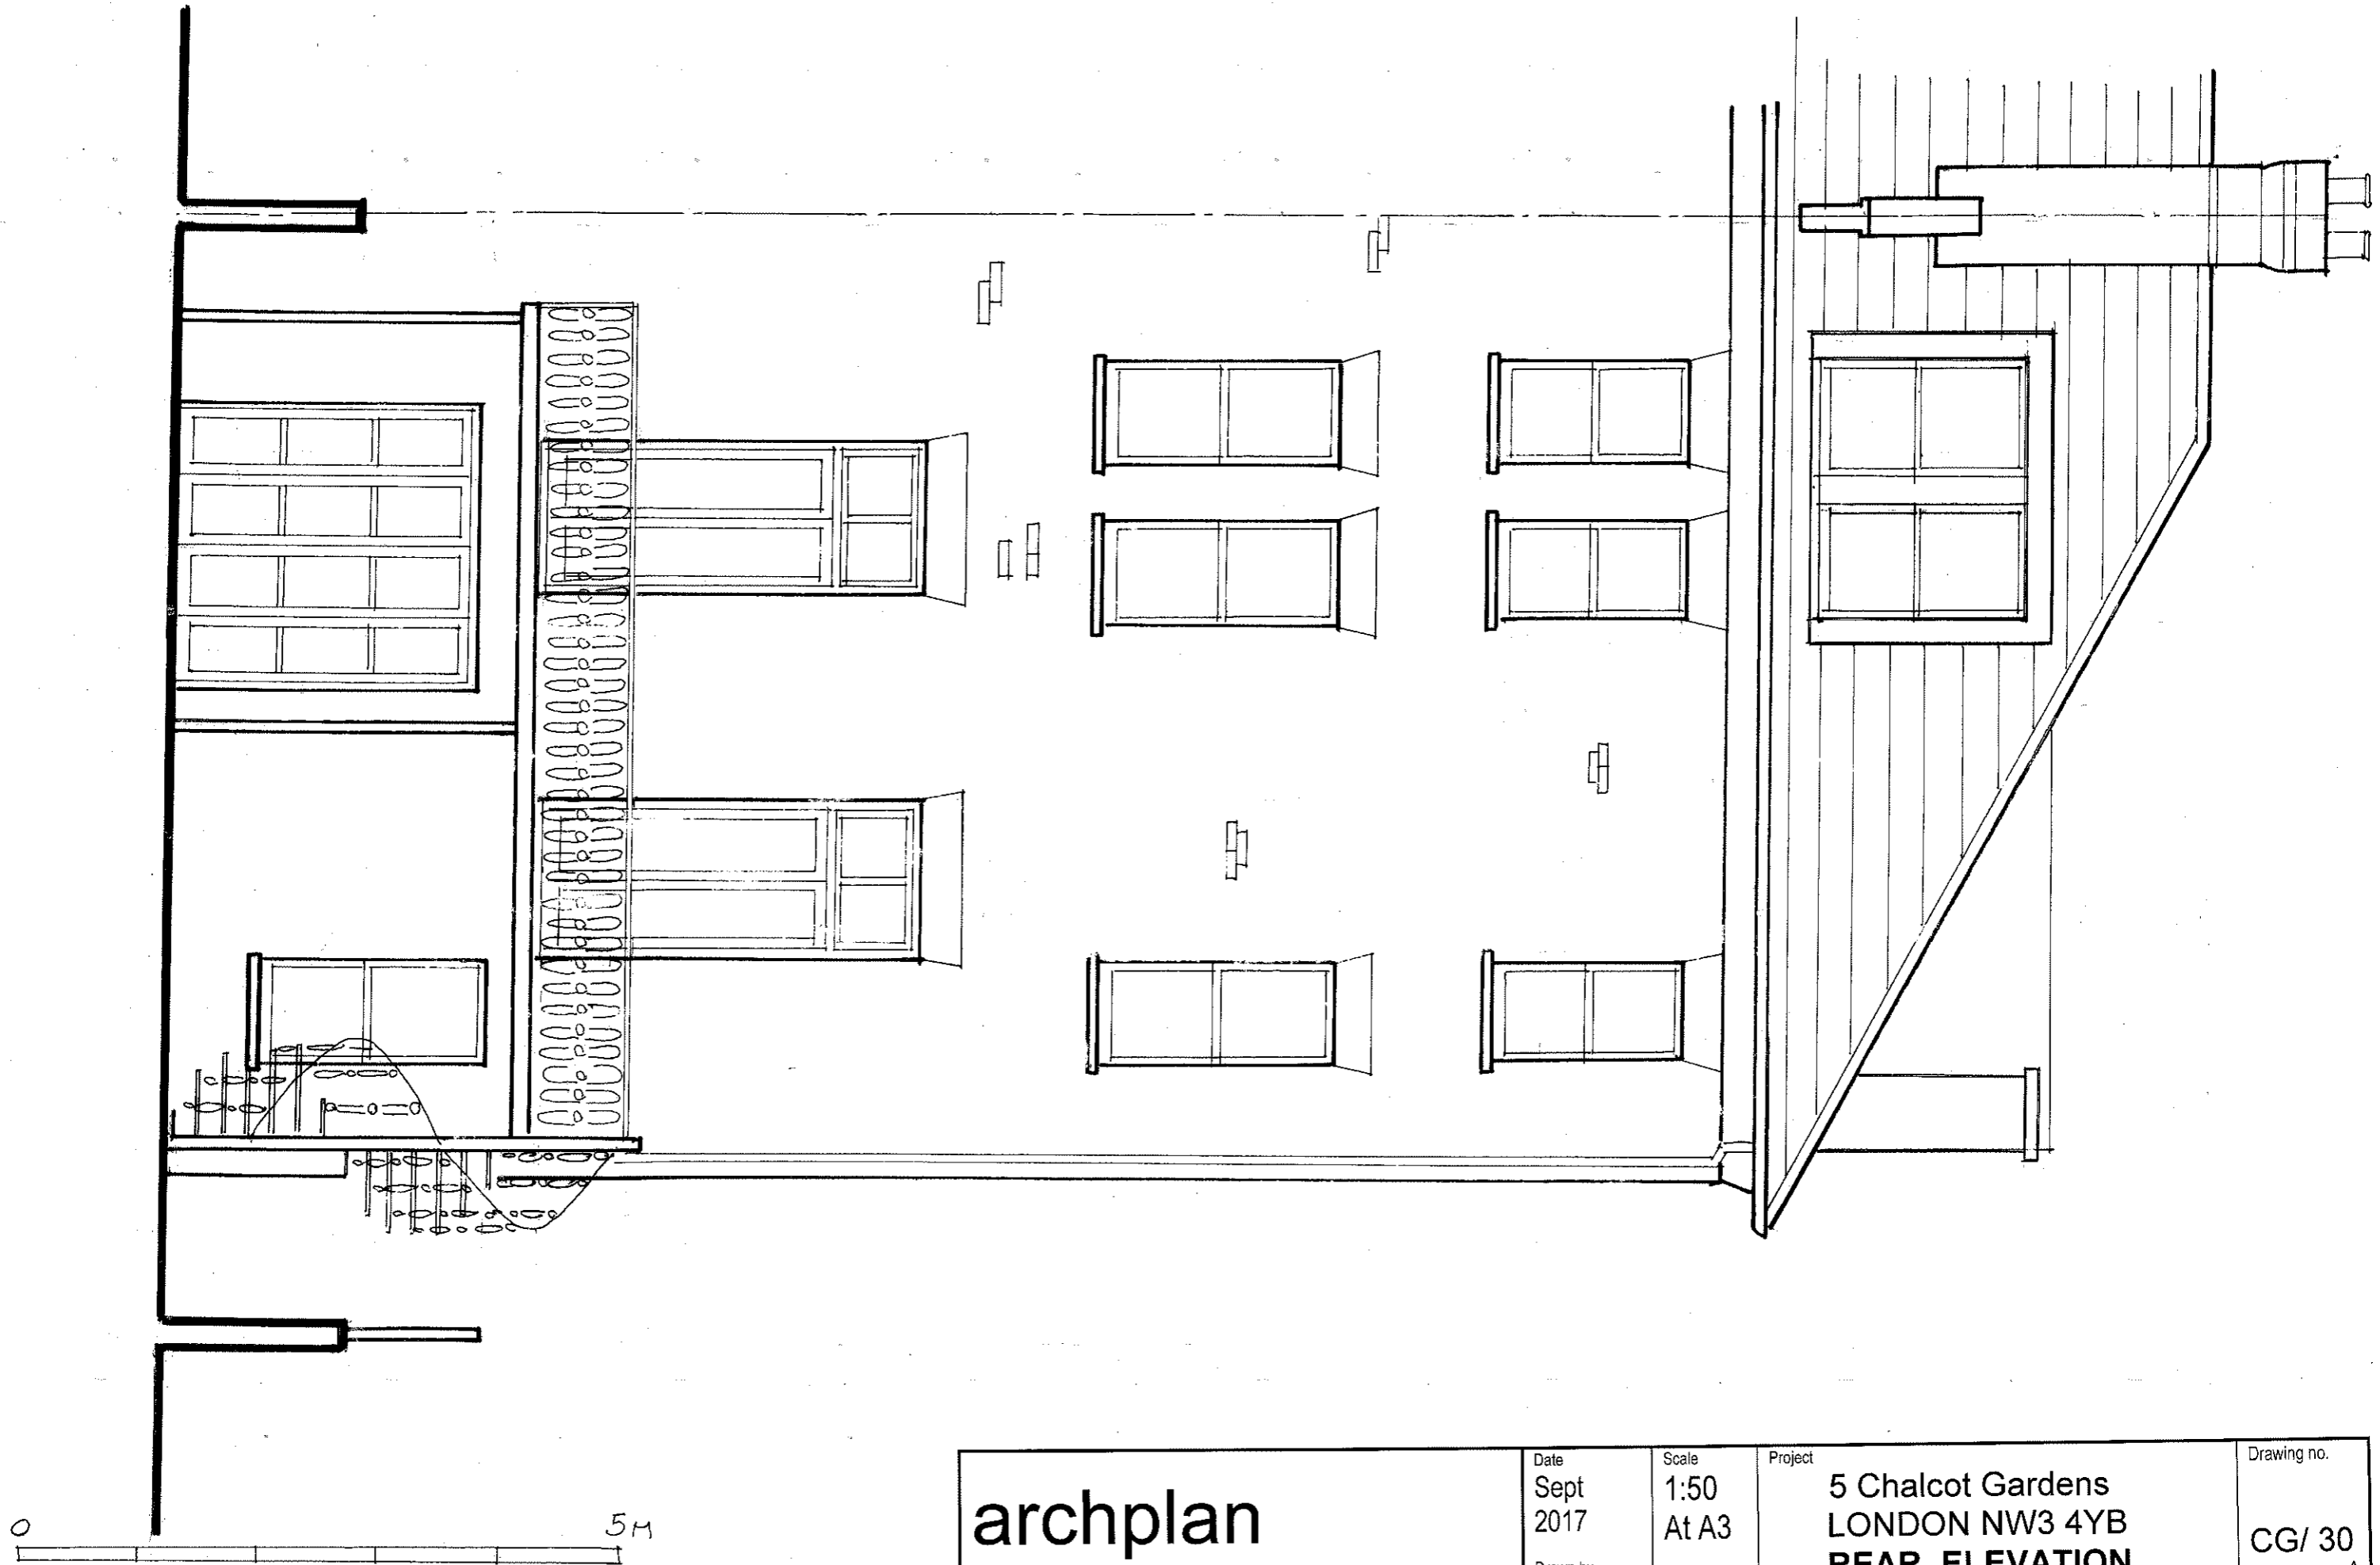

archplan

architects and property management

1 Millfield Place, Highgate, London N6 6JP
 Tel: 020 8341 5628 e-mail: archplan@hotmail.com

Date
 Sept
 2017

Drawn by

Checked by

Scale
 1:50
 At A3

Project


5 Chalcot Gardens
 LONDON NW3 4YB
REAR ELEVATION
AS PROPOSED

Title

Drawing no.

CG/ 30

Copyright
 Archplan 2017

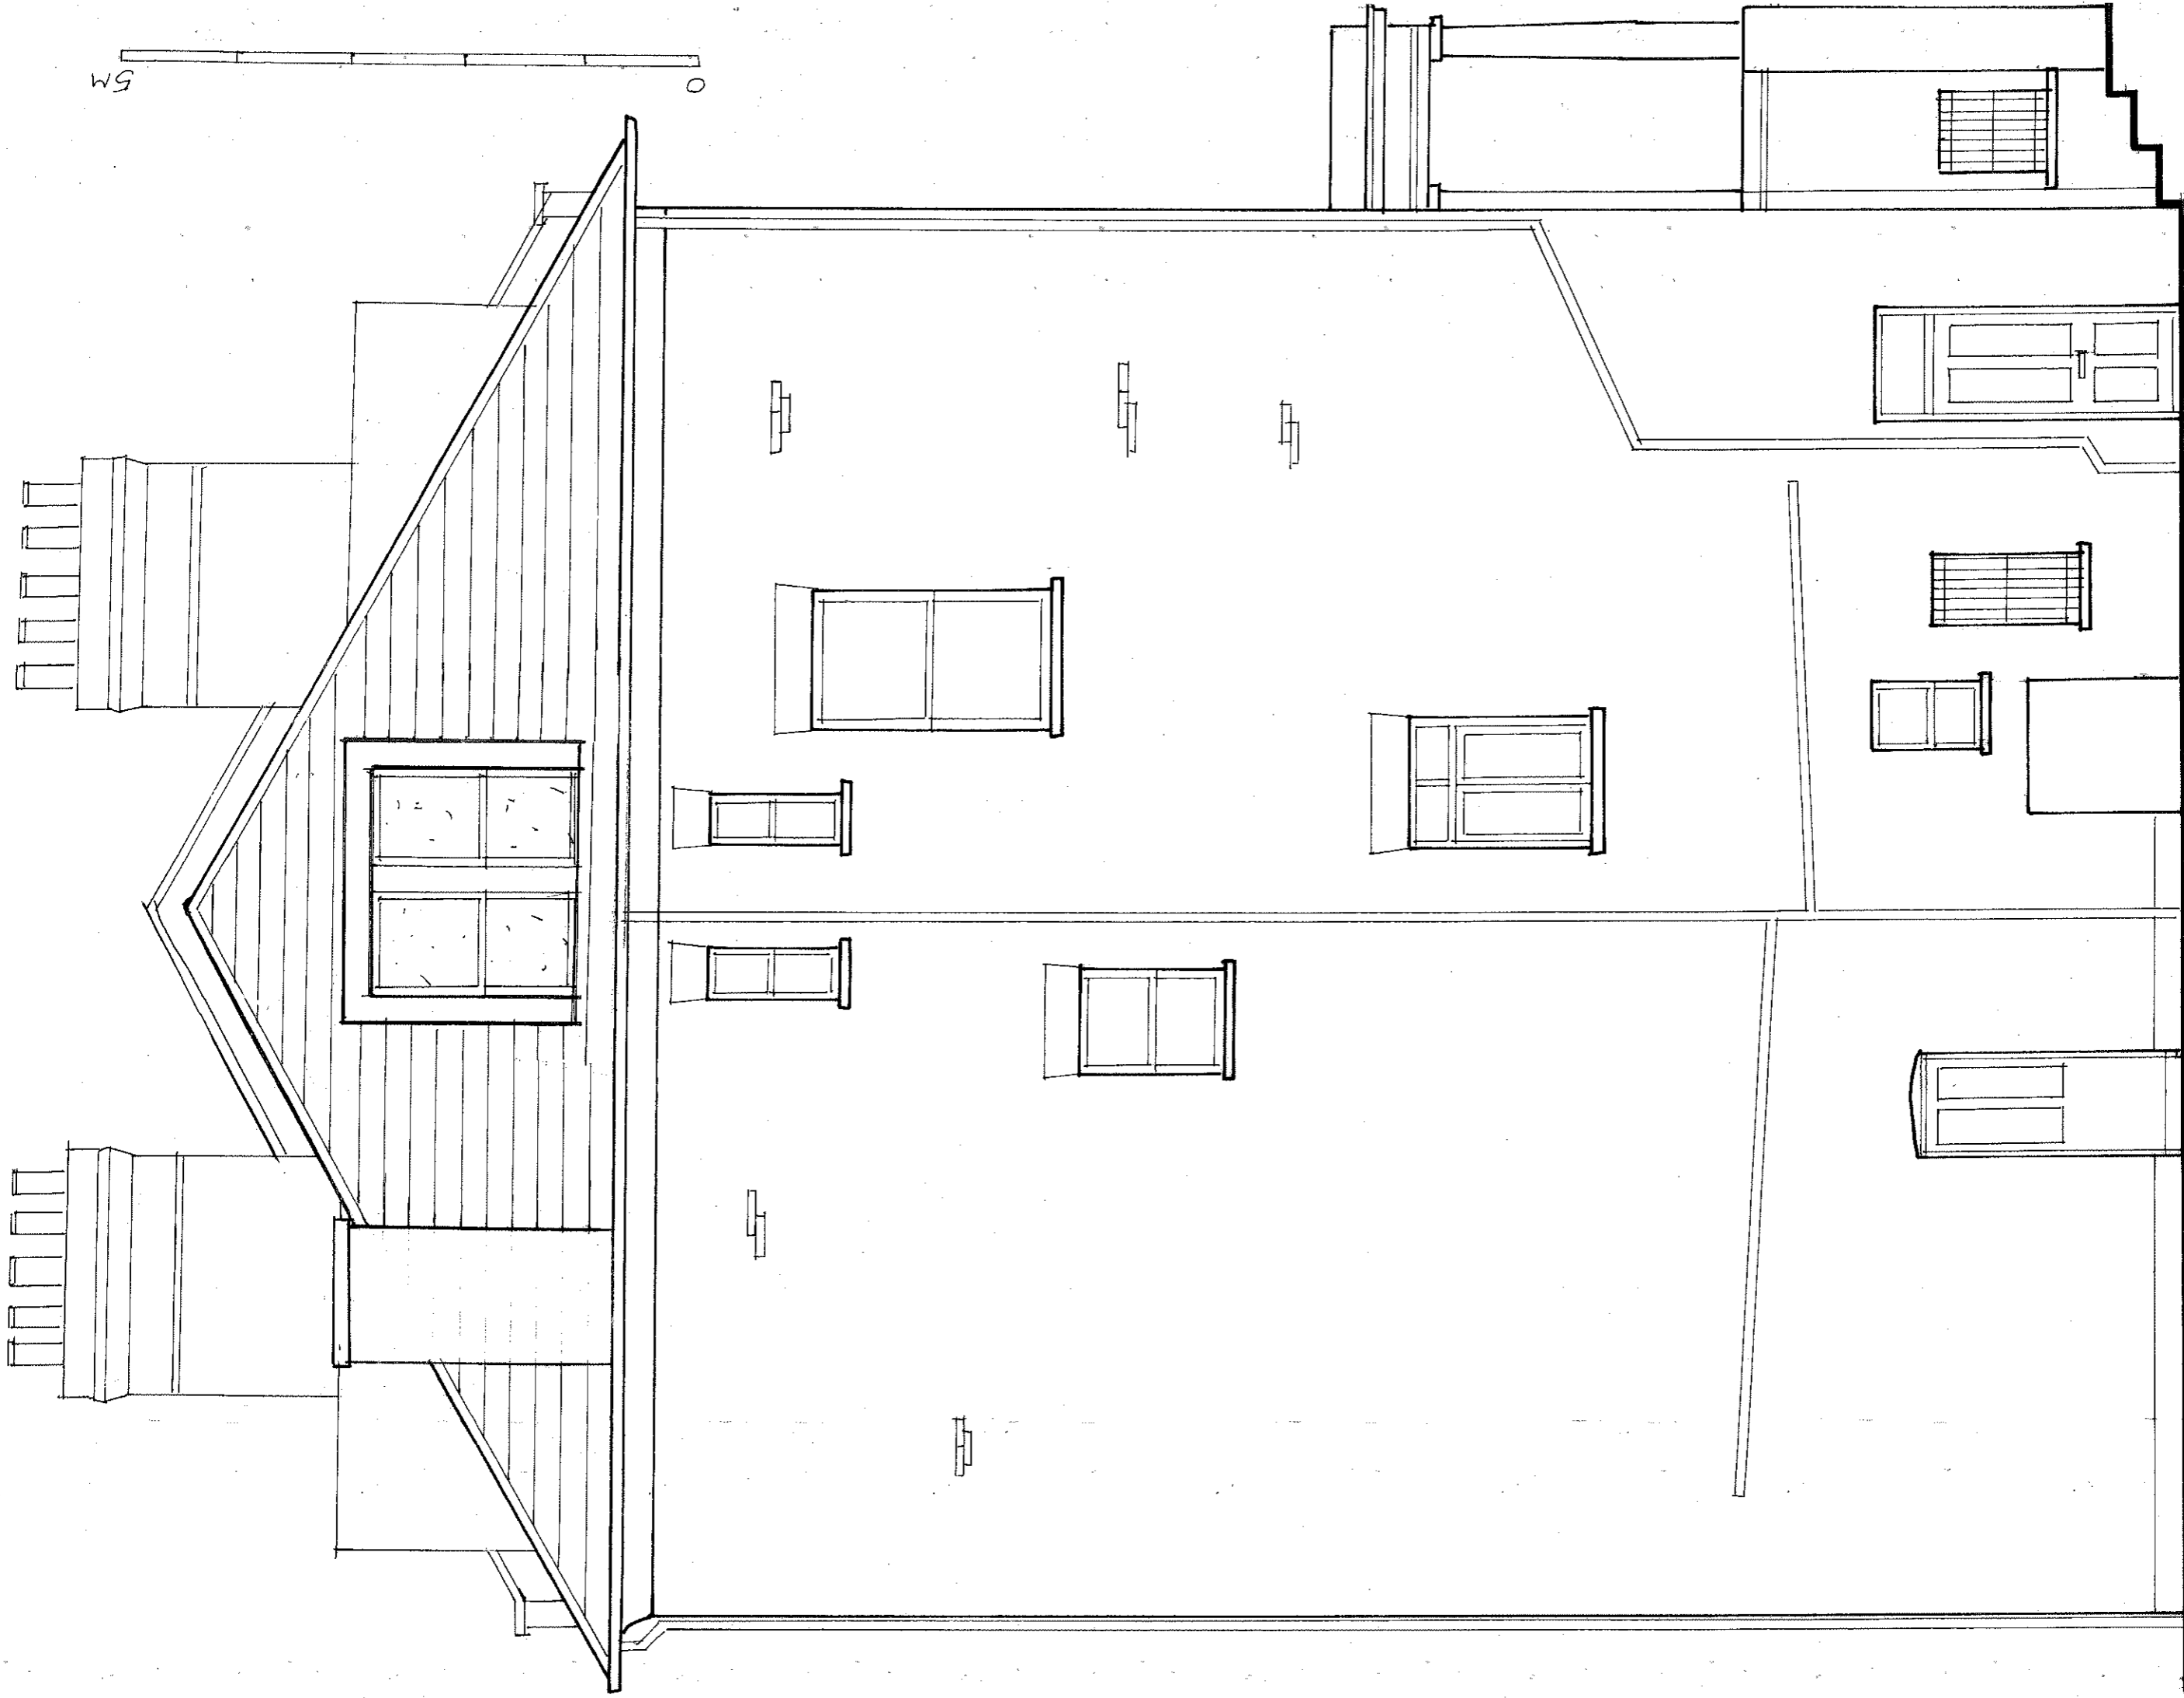

archplan architects and property management 1 Millfield Place, Highgate, London N6 6JP Tel: 020 8341 5628 e-mail: archplan@hotmail.com	Date Sept 2017	Scale 1:50 At A3	Project 5 Chalcot Gardens LONDON NW3 4YB SIDE ELEVATION AS PROPOSED	Drawing no. CG/31 B Copyright Archplan 2017
	Drawn by Checked by			