

 


<b>archplan</b> architects and property management 1 Millfield Place, Highgate, London N6 6JP Tel: 020 8341 5628 e-mail: archplan@hotmail.com	Date	Scale	Project	Drawing no.
	Nov 2017	1:50 At A3	5 Chalcot Gardens LONDON NW3 4YB <b>BASEMENT PLAN AS PROPOSED</b>	CG/ 41 A
	Drawn by		Title	Copyright Archplan 2017
	Checked by			

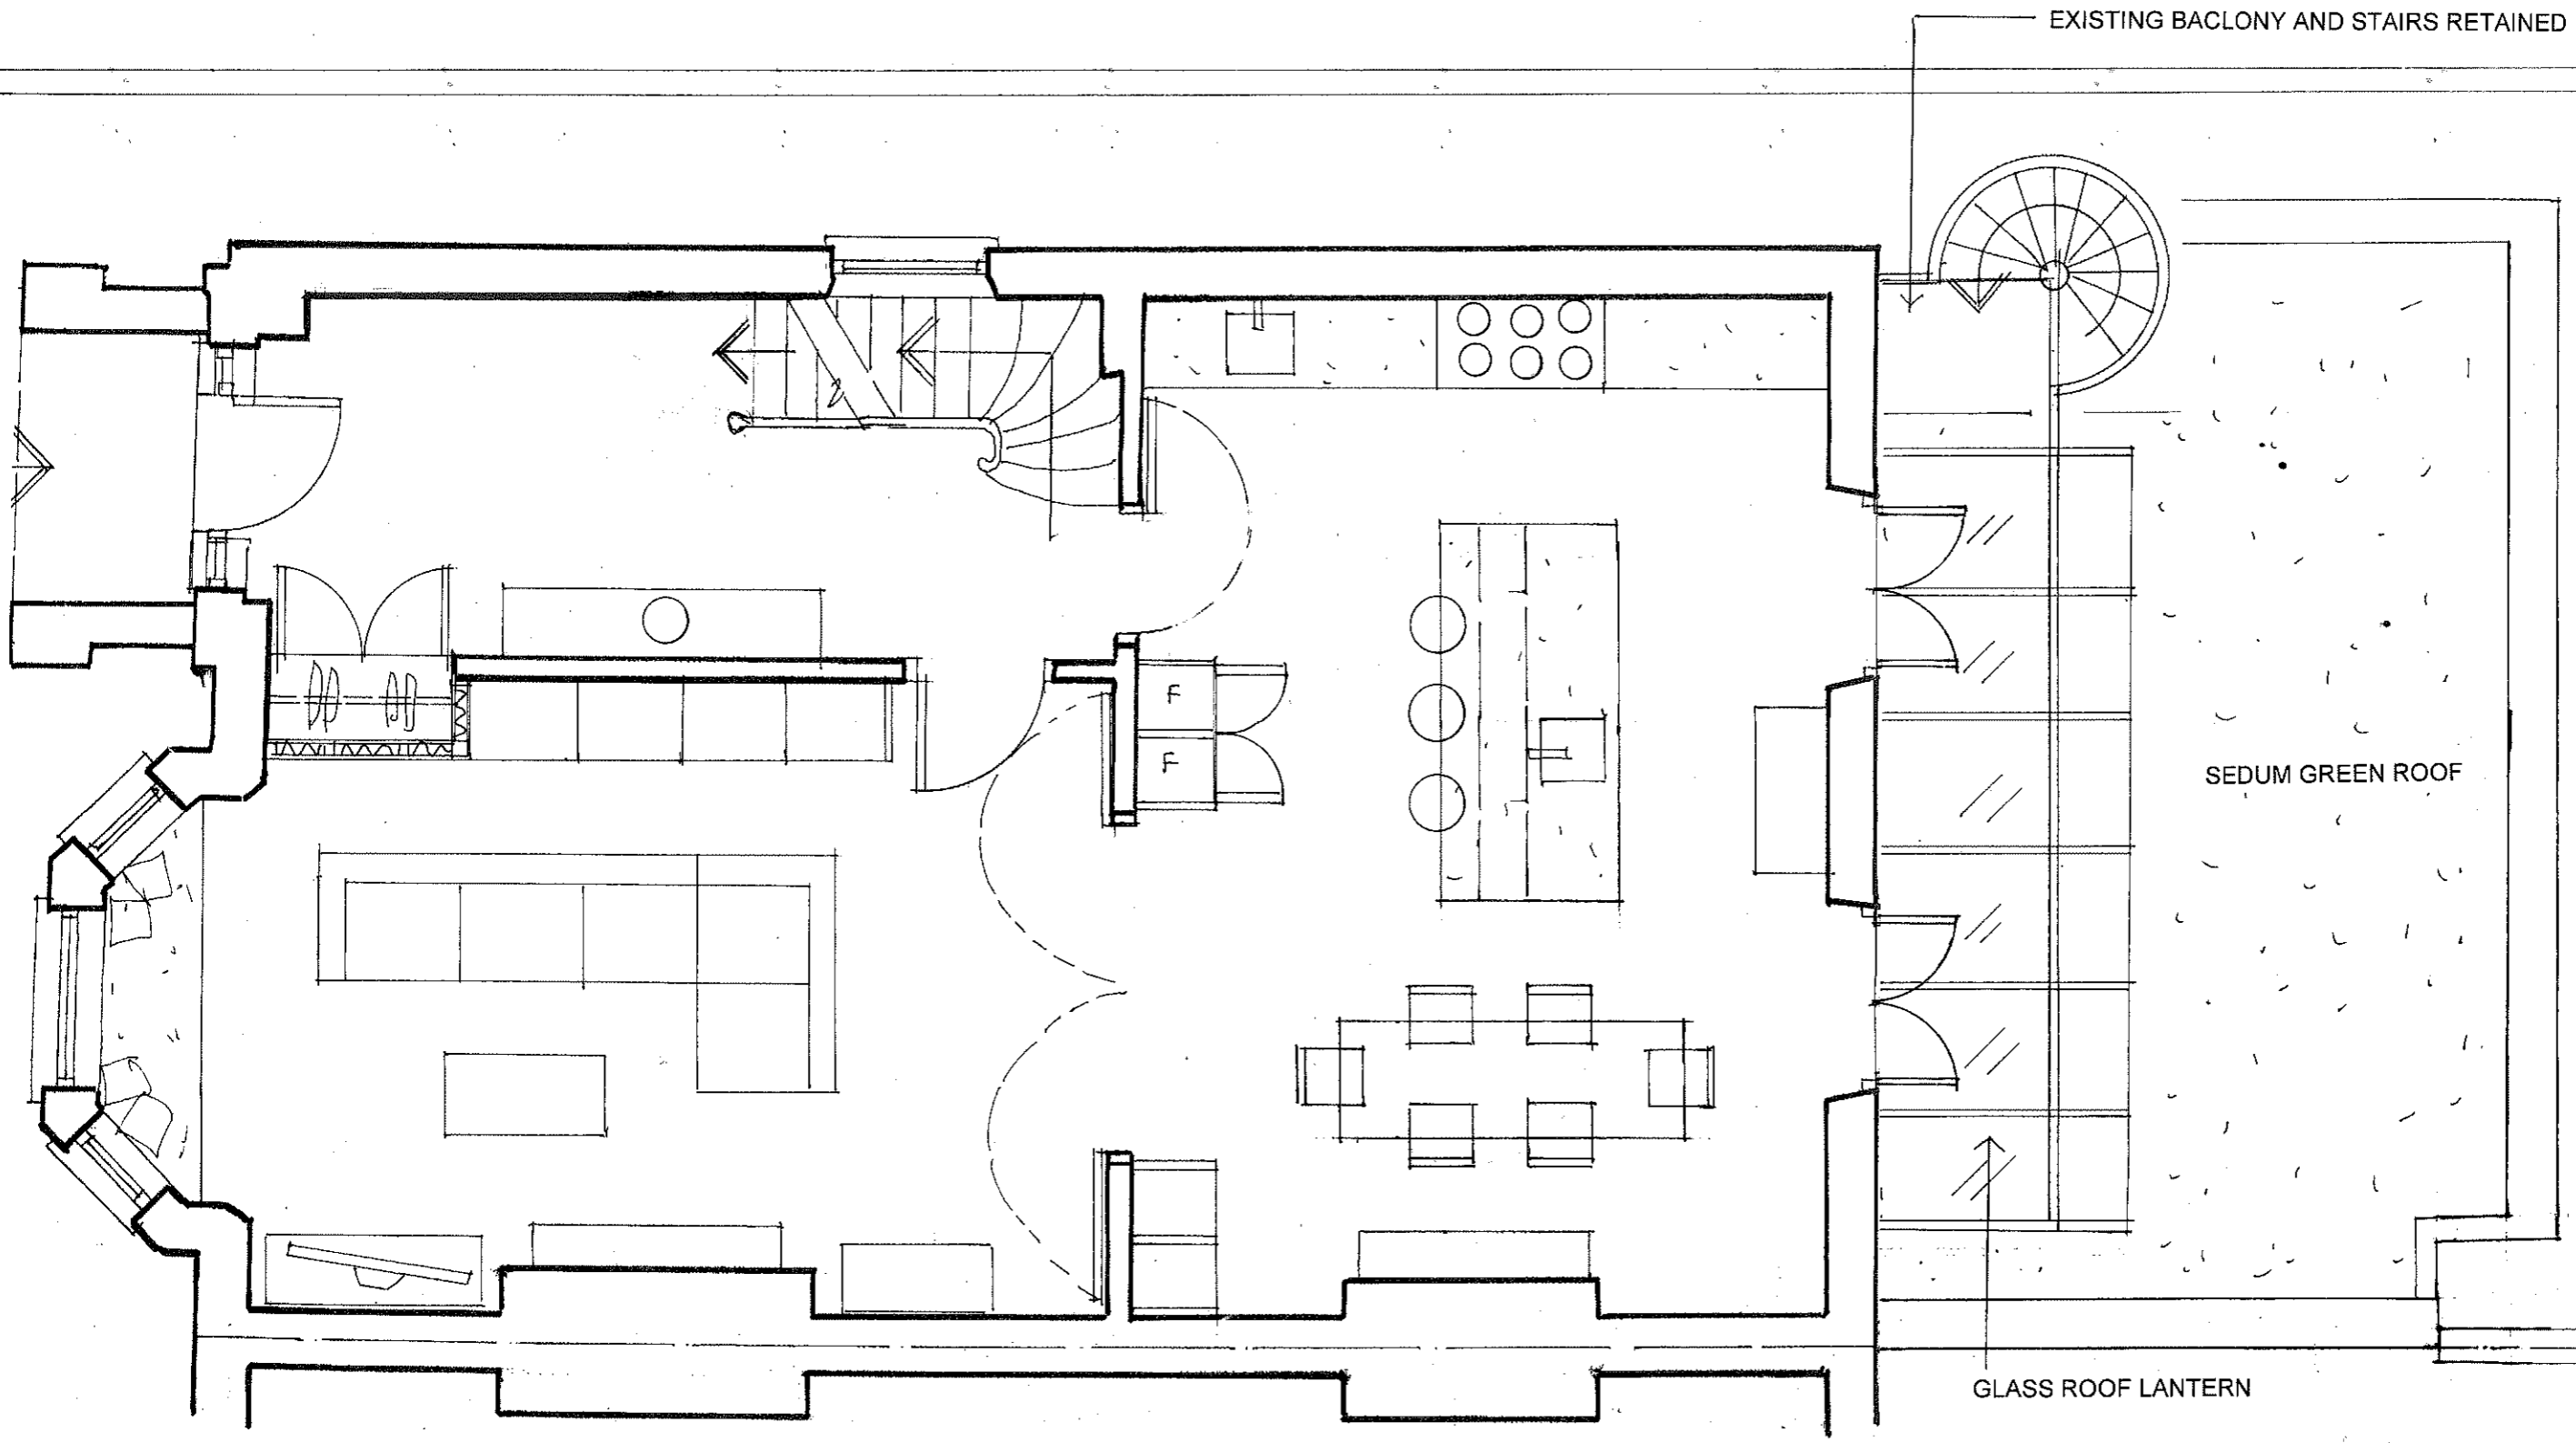

<b>archplan</b> architects and property management 1 Millfield Place, Highgate, London N6 6JP Tel: 020 8341 5628 e-mail: archplan@hotmail.com	Date	Scale	Project	Drawing no.
	Nov 2017	1:50 At A3	5 Chalcot Gardens LONDON NW3 4YB <b>GROUND FLOOR PLAN AS PROPOSED</b>	CG 42 A Copyright Archplan 2017
	Drawn by		Title	
	Checked by			

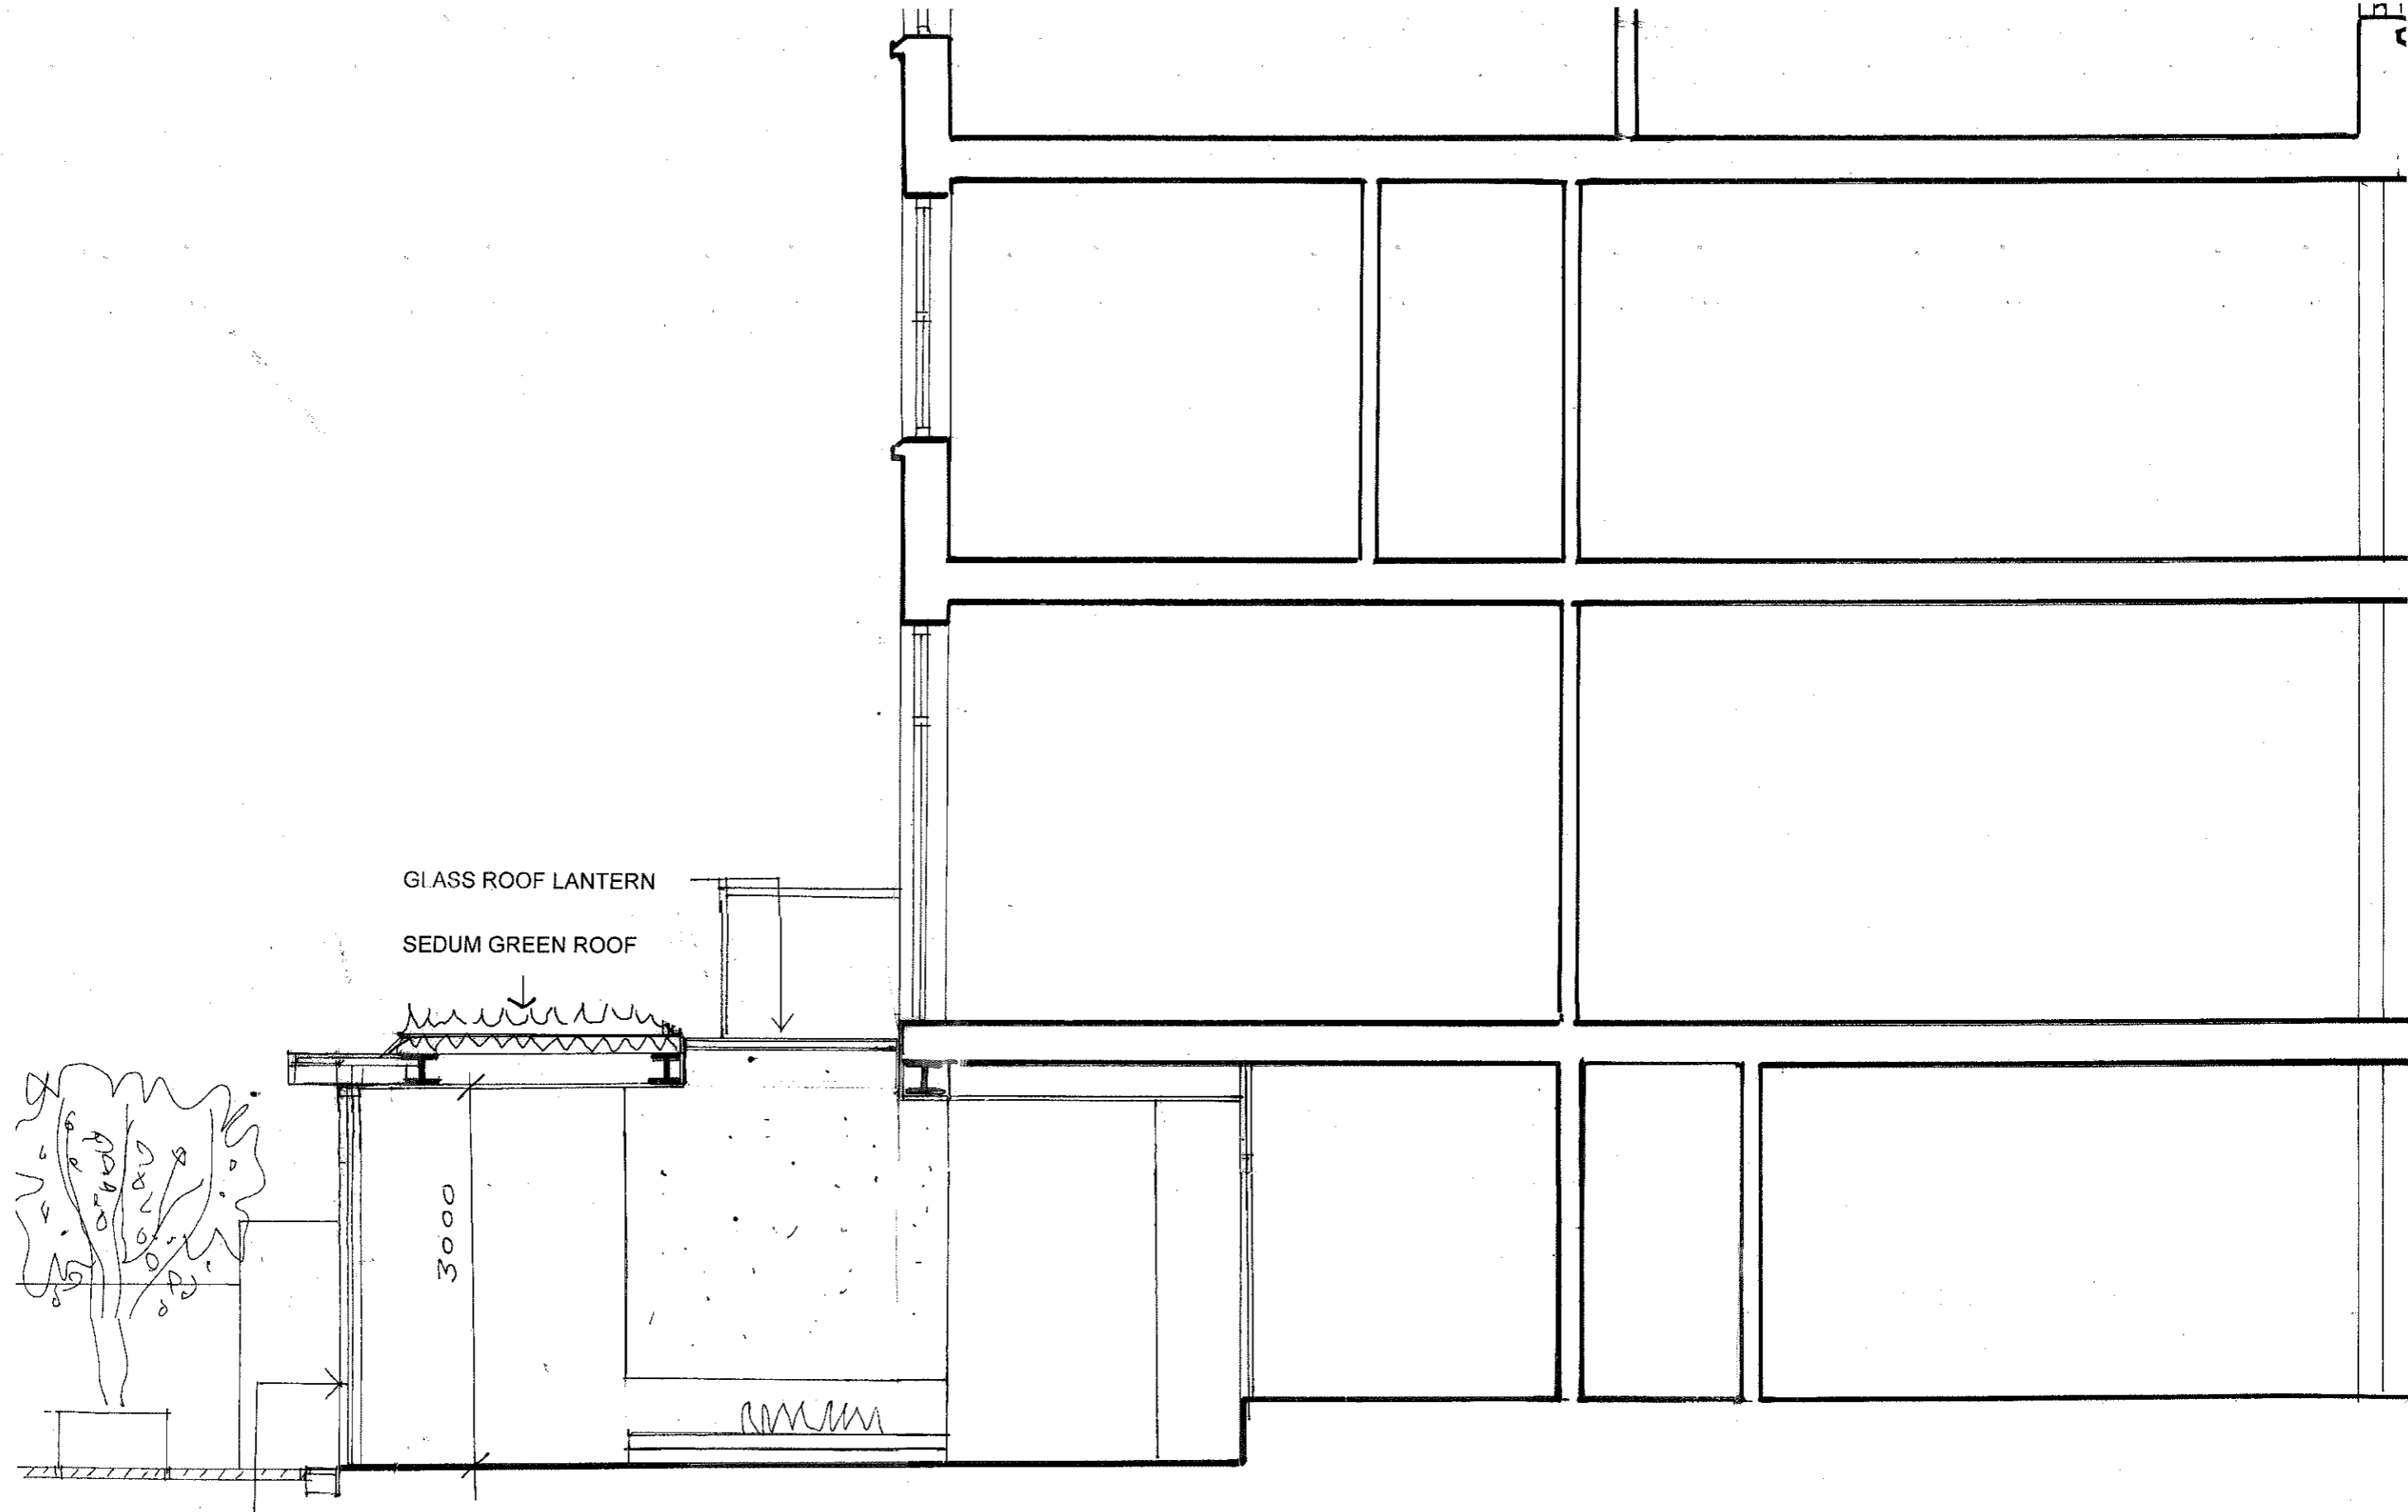

GLASS ROOF LANTERN

SEDUM GREEN ROOF

3000


SLIDING GLASS DOORS



<b>archplan</b> architects and property management 1 Millfield Place, Highgate, London N6 6JP Tel: 020 8341 5628 e-mail: archplan@hotmail.com	Date	Scale	Project	Drawing no.
	Nov 2017	1:50 At A3	5 Chalcot Gardens LONDON NW3 4YB <b>SECTION B-B</b> <b>AS PROPOSED</b>	CG 48 A Copyright Archplan 2017
	Drawn by		Title	
	Checked by			

FINELINE ALUMINIUM OR SIMILAR SLIDING GLASS DOORS


2300

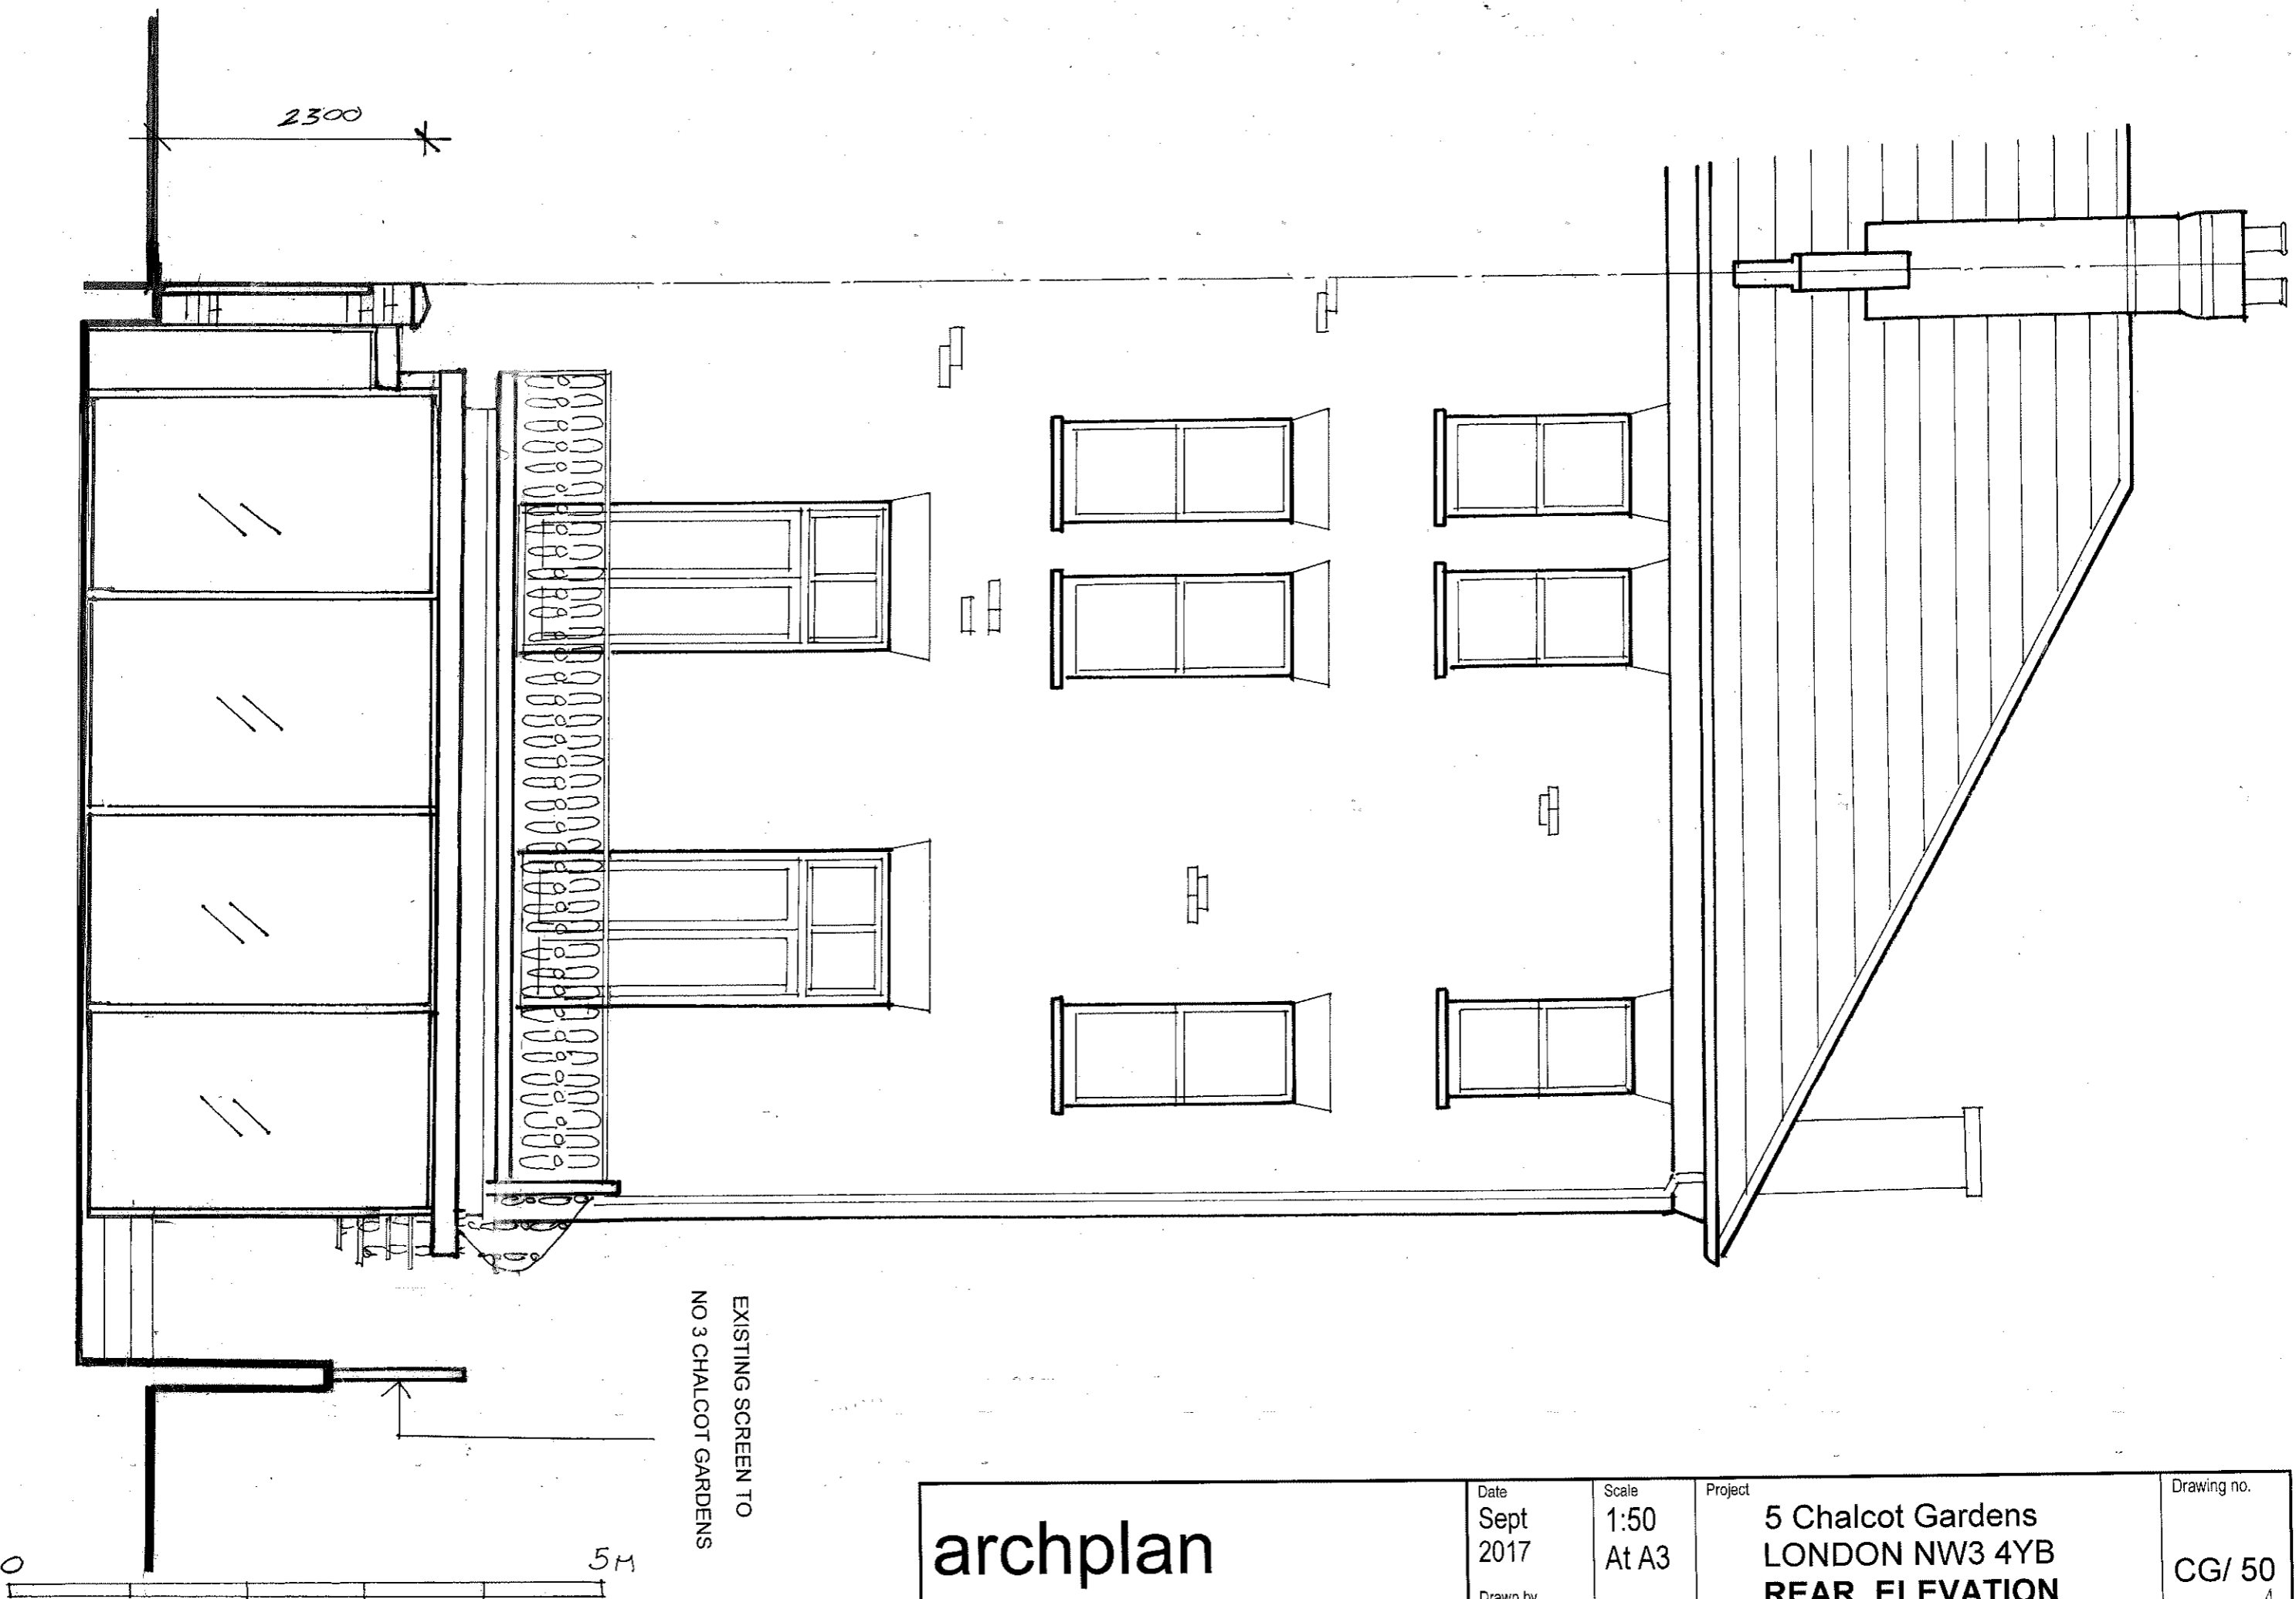

EXISTING SCREEN TO  
NO 3 CHALCOT GARDENS

5M


<b>archplan</b> architects and property management 1 Millfield Place, Highgate, London N6 6JP Tel: 020 8341 5628 e-mail: archplan@hotmail.com	Date	Scale	Project	Drawing no.
	Sept 2017	1:50 At A3	5 Chalcot Gardens LONDON NW3 4YB	CG/ 50
	Drawn by		<b>REAR ELEVATION</b>	Copyright Archplan 2017
	Checked by		<b>AS PROPOSED</b>	A

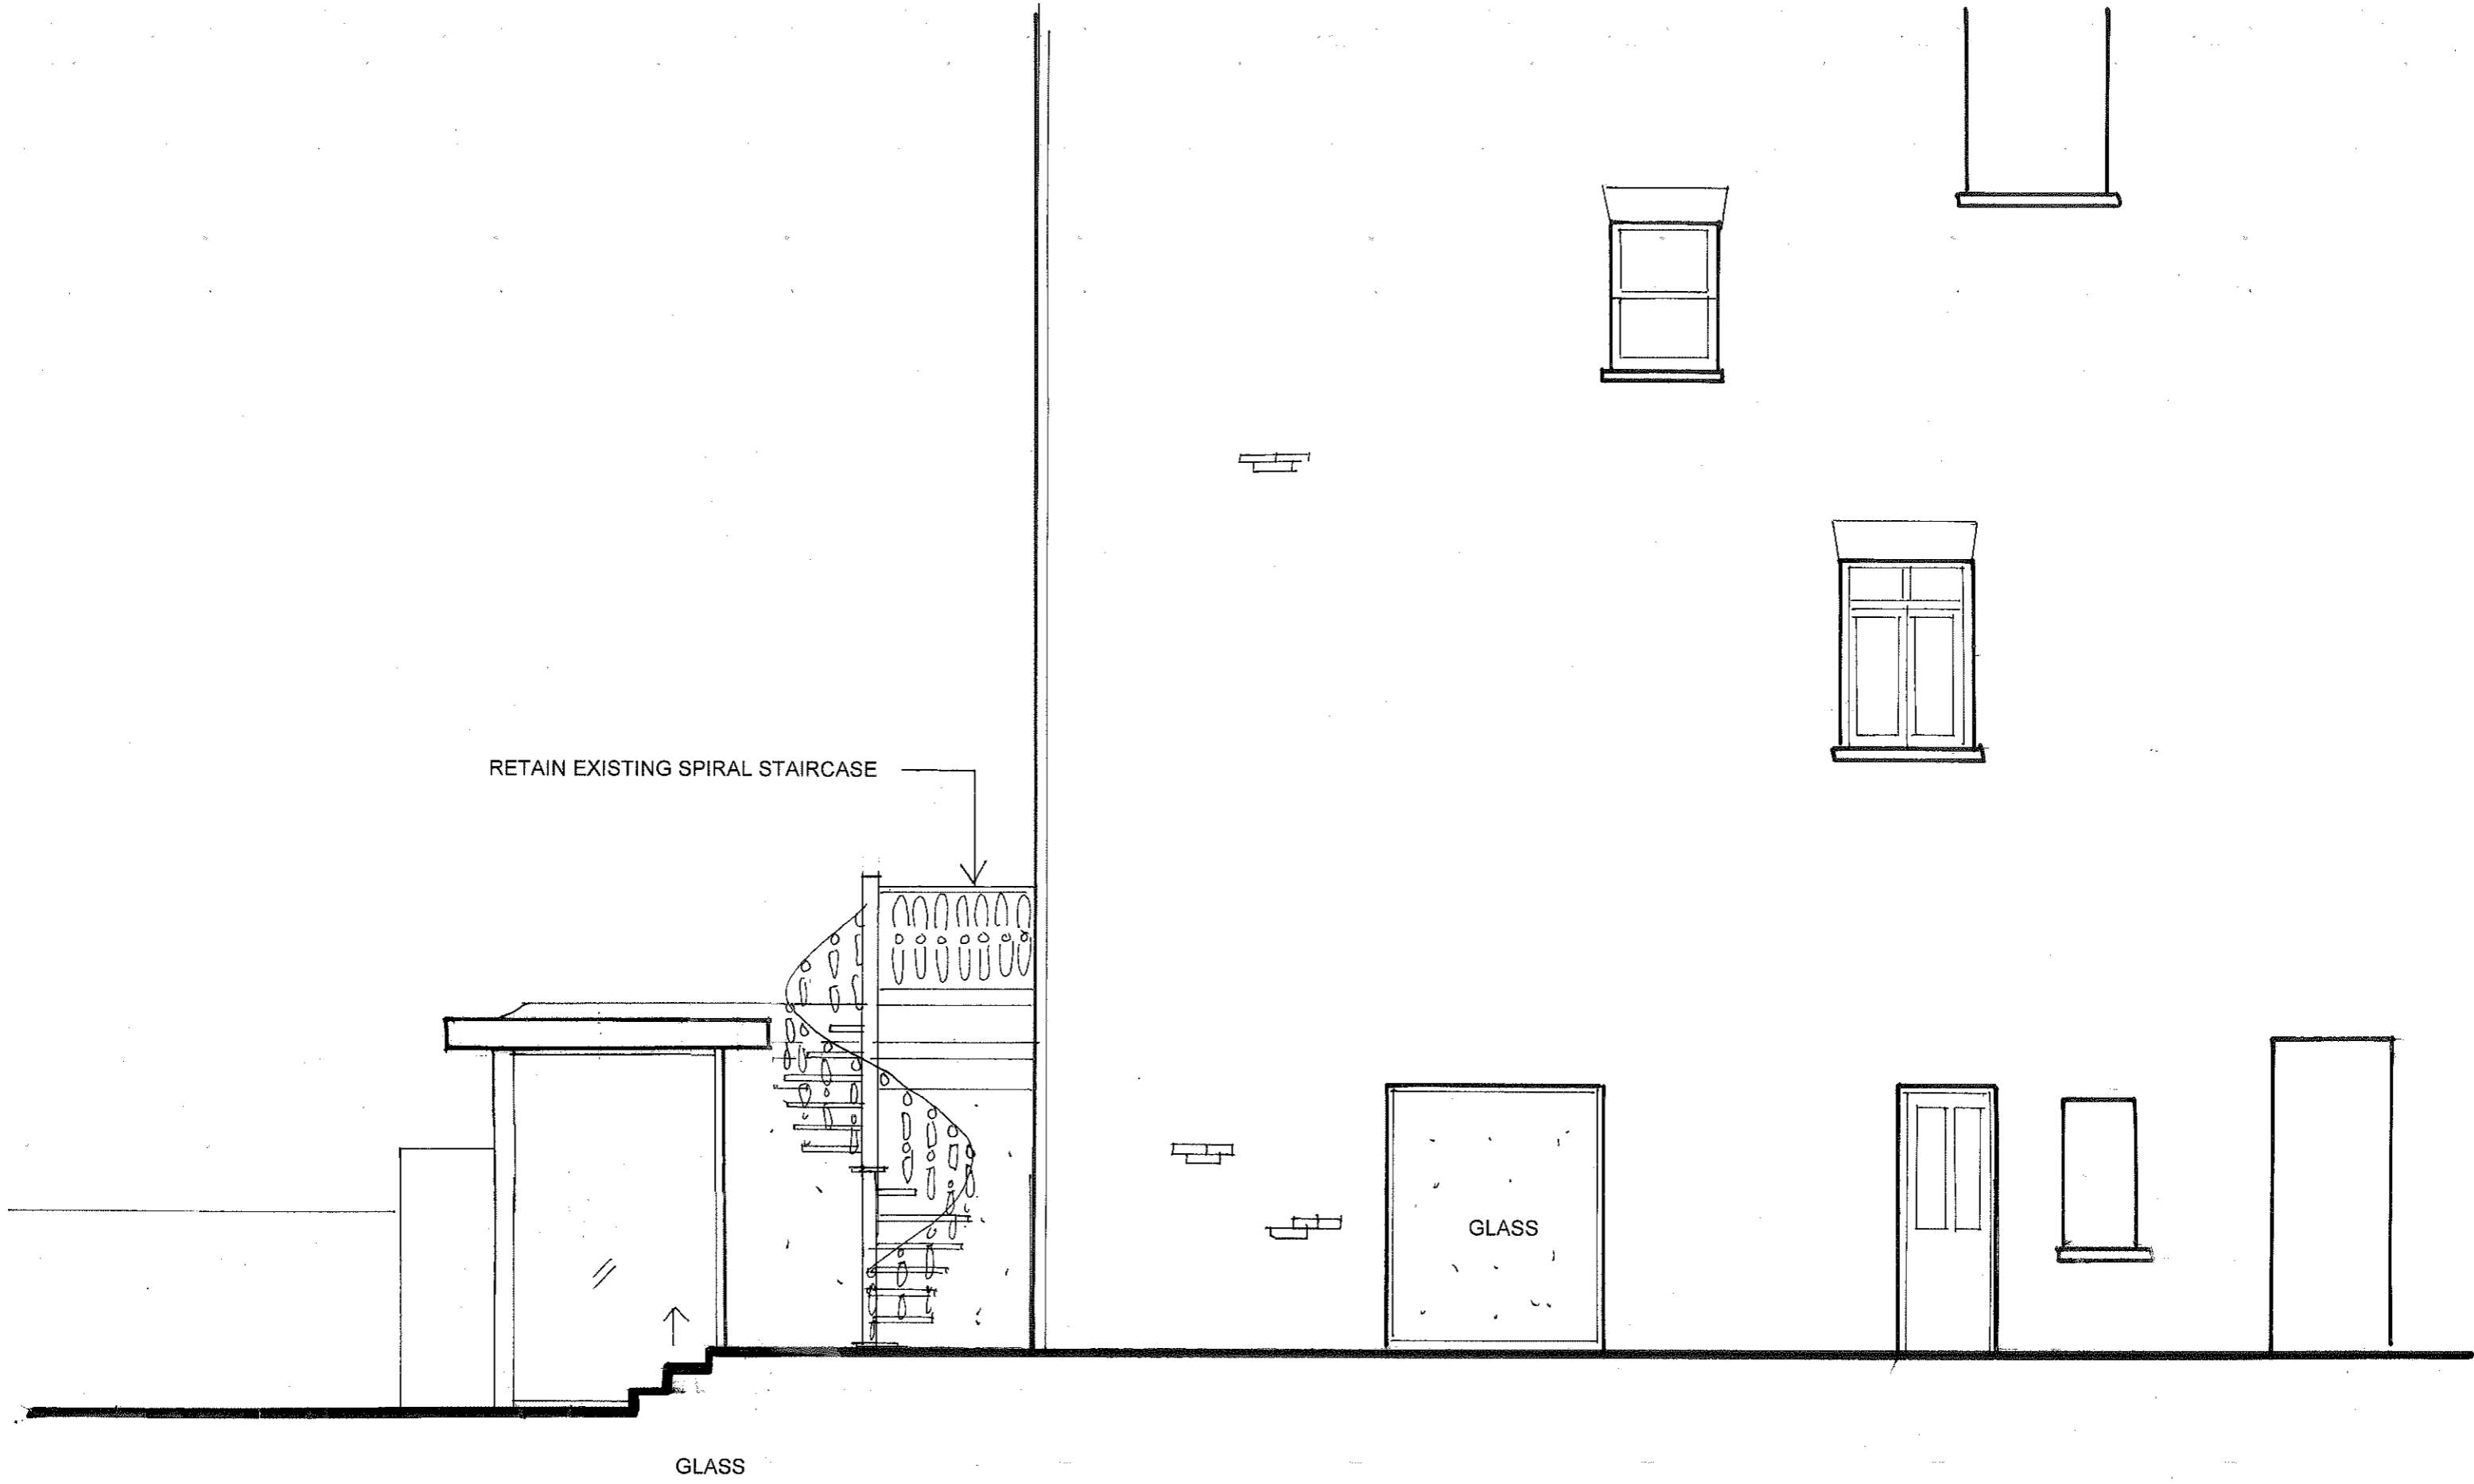

RETAIN EXISTING SPIRAL STAIRCASE

GLASS

GLASS

 

<b>archplan</b> architects and property management 1 Millfield Place, Highgate, London N6 6JP Tel: 020 8341 5628 e-mail: archplan@hotmail.com	Date Sept 2017	Scale 1:50 At A3	Project 5 Chalcot Gardens LONDON NW3 4YB <b>SIDE ELEVATION</b> <b>AS PROPOSED</b>	Drawing no.  CG/ 51 A
	Drawn by	Checked by	Title	Copyright Archplan 2017