

GENERAL NOTES

THIS DRAWING IS THE COPYRIGHT OF MACE DESIGN. DO NOT SCALE THIS DRAWING. ALL DIMENSIONS TO BE CHECKED ON SITE BEFORE ANY WORKS PROCEED.

THE CONTRACTOR IS TO PROVIDE FULL SIZE SETTING OUT DRAWINGS BASED ON THE INFORMATION CONTAINED IN THIS DRAWING FOR THE DESIGNERS APPROVAL PRIOR TO COMMENCING MANUFACTURE.

THIS DRAWING IS ISSUED ON THE CONDITION THAT IT IS NOT REPRODUCED, RETAINED OR DISCLOSED TO ANY UNAUTHORISED PERSON EITHER WHOLLY OR IN PART WITHOUT THE WRITTEN CONSENT OF MACE DESIGN.

THIS DRAWING SHOULD BE READ IN CONJUNCTION WITH ALL RELATED DRAWINGS AND SPECIFICATIONS. ALL WORK IS TO BE CARRIED OUT IN ACCORDANCE WITH THE APPROPRIATE BUILDING REGULATIONS AND CODE OF PRACTICE WHERE SUCH EXIST AND GENERALLY TO CONFORM WITH GOOD BUILDING PRACTICE.

LEGEND:

SYMBOL	DESCRIPTION
	20 BEDFORD WAY IOE BOUNDARY
	OTHER BUILDINGS IN UCL OWNERSHIP

REV	DATE	DESCRIPTION	BY
P01	30.11.2017	Issued for information. Drawing number updated. Site boundary line updated.	TP
-	23.10.2017	Issued for information.	TP



PROJECT
 UCL IOE PHASE 1
 20 BEDFORD WAY. WC1H 0AL


CLIENT
 UCL IOE

LOCATION
 TYPICAL

DRAWING TITLE
 SITE LOCATION PLAN

STATUS INFORMATION		SCALE
DRAWN BY	CHECKED BY	1:1250 @ A1
TP	RA	DATE
		05.10.2017
DRAWING NUMBER	REVISION	
UCL-IOE-0100-000-XX-DR-A-60-1001	P01	



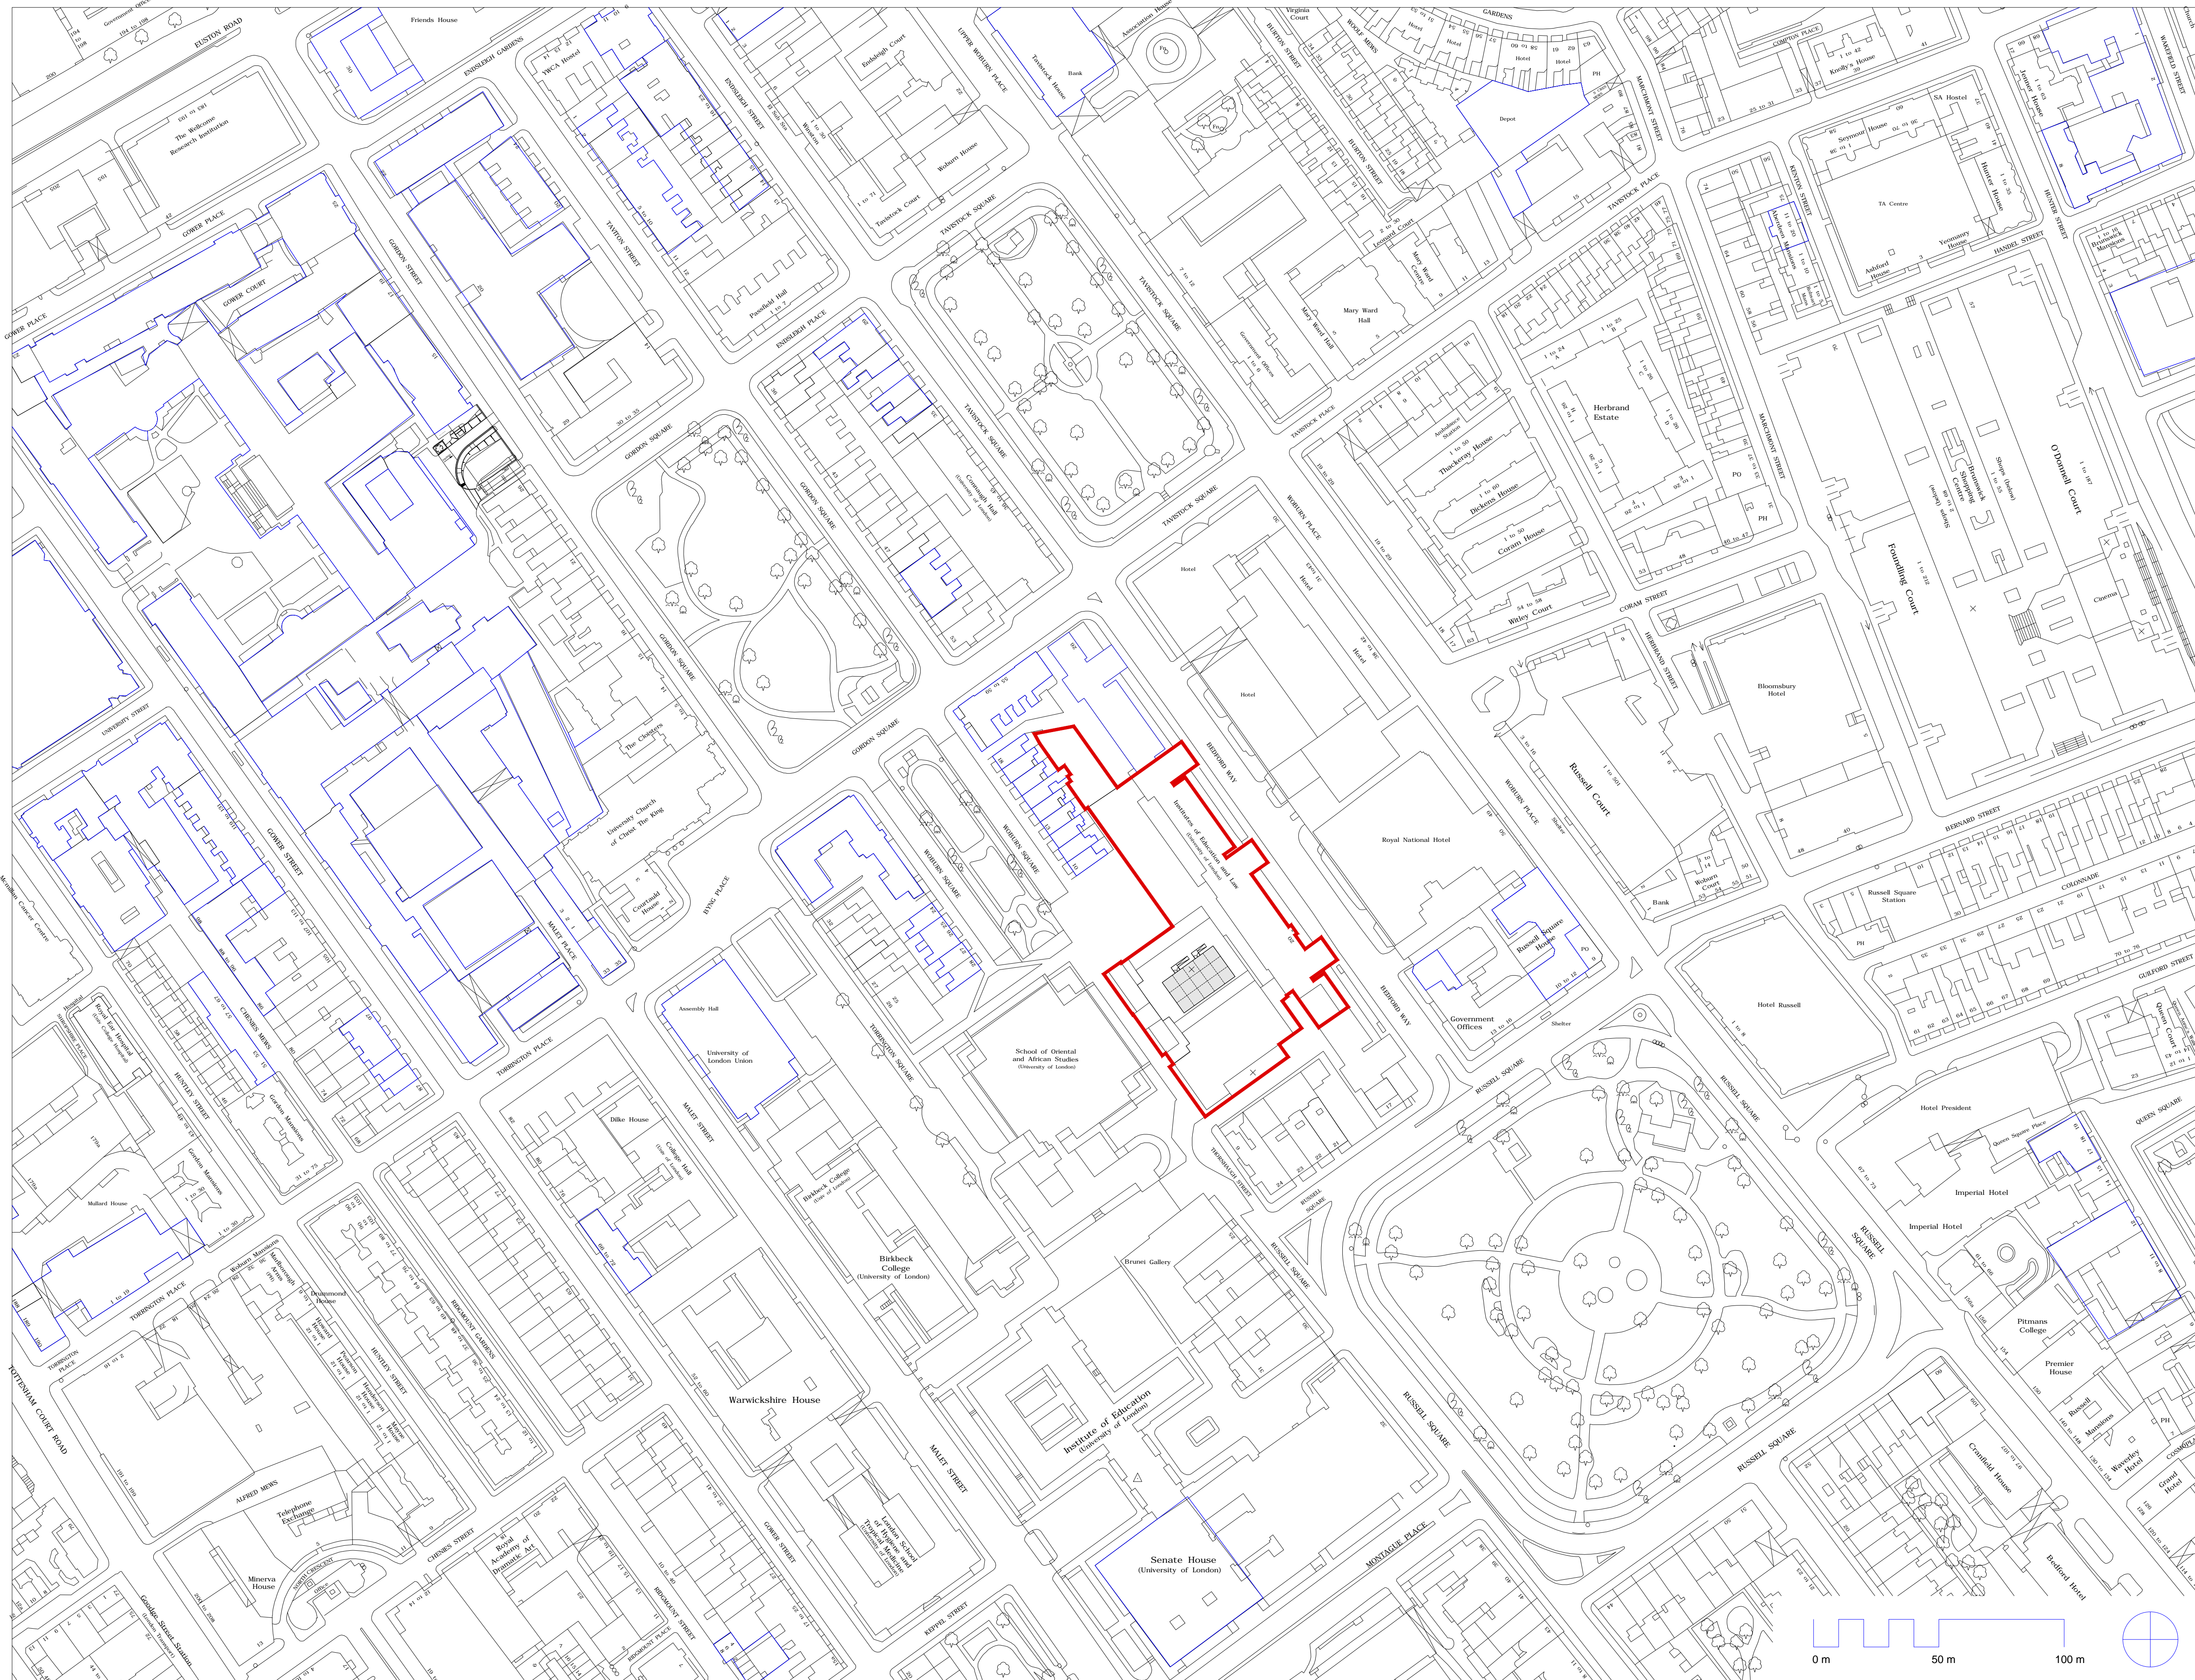

GENERAL NOTES

THIS DRAWING IS THE COPYRIGHT OF MACE DESIGN. DO NOT SCALE THIS DRAWING. ALL DIMENSIONS TO BE CHECKED ON SITE BEFORE ANY WORKS PROCEED.

THE CONTRACTOR IS TO PROVIDE FULL SIZE SETTING OUT DRAWINGS BASED ON THE INFORMATION CONTAINED IN THIS DRAWING FOR THE DESIGNERS APPROVAL PRIOR TO COMMENCING MANUFACTURE.

THIS DRAWING IS ISSUED ON THE CONDITION THAT IT IS NOT REPRODUCED, RETAINED OR DISCLOSED TO ANY UNAUTHORISED PERSON EITHER WHOLLY OR IN PART WITHOUT THE WRITTEN CONSENT OF MACE DESIGN.

THIS DRAWING SHOULD BE READ IN CONJUNCTION WITH ALL RELATED DRAWINGS AND SPECIFICATIONS. ALL WORK IS TO BE CARRIED OUT IN ACCORDANCE WITH THE APPROPRIATE BUILDING REGULATIONS AND CODE OF PRACTICE WHERE SUCH EXIST AND GENERALLY TO CONFORM WITH GOOD BUILDING PRACTICE.

LEGEND:

SYMBOL	DESCRIPTION
	20 BEDFORD WAY IOE BOUNDARY
	OTHER BUILDINGS IN UCL OWNERSHIP
	MARQUEE PROPOSED LOCATION

REV	DATE	DESCRIPTION	BY
P02	20.12.2017	Issued for information. Ramp access shown.	TP
P01	30.11.2017	Issued for information. Drawing number updated. Site boundary line updated.	TP
-	23.10.2017	Issued for information.	TP




PROJECT
UCL IOE PHASE 1
20 BEDFORD WAY. WC1H 0AL

CLIENT
UCL IOE

LOCATION
TYPICAL



DRAWING TITLE
SITE LOCATION PLAN
PROPOSED MARQUEE LOCATION


STATUS INFORMATION		SCALE
DRAWN BY	CHECKED BY	1:1250 @ A1
TP	RA	DATE
DRAWING NUMBER	REVISION	05.10.2017
UCL-IOE-0100-000-XX-DR-A-60-1002	P02	

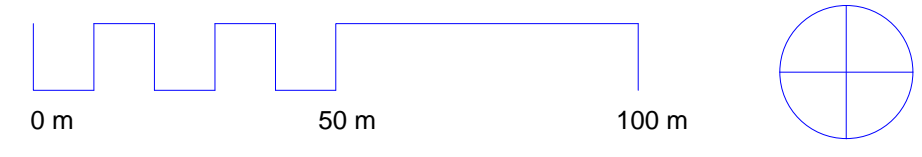

GENERAL NOTES
 THIS DRAWING IS THE COPYRIGHT OF MACE DESIGN. DO NOT SCALE THIS DRAWING. ALL DIMENSIONS TO BE CHECKED ON SITE BEFORE ANY WORKS PROCEED.
 THE CONTRACTOR IS TO PROVIDE FULL SIZE SETTING OUT DRAWINGS BASED ON THE INFORMATION CONTAINED IN THIS DRAWING FOR THE DESIGNERS APPROVAL PRIOR TO COMMENCING MANUFACTURE.
 THIS DRAWING IS ISSUED ON THE CONDITION THAT IT IS NOT REPRODUCED, RETAINED OR DISCLOSED TO ANY UNAUTHORISED PERSON WHOLLY OR IN PART WITHOUT THE WRITTEN CONSENT OF MACE DESIGN.
 THIS DRAWING SHOULD BE READ IN CONJUNCTION WITH ALL RELATED DRAWINGS AND SPECIFICATIONS. ALL WORK IS TO BE CARRIED OUT IN ACCORDANCE WITH THE APPROPRIATE BUILDING REGULATIONS AND CODE OF PRACTICE WHERE SUCH EXIST AND GENERALLY TO CONFORM WITH GOOD BUILDING PRACTICE.

LEGEND:

 SYMBOL	DESCRIPTION
	20 BEDFORD WAY IOE BOUNDARY
	MARQUEE PROPOSED LOCATION

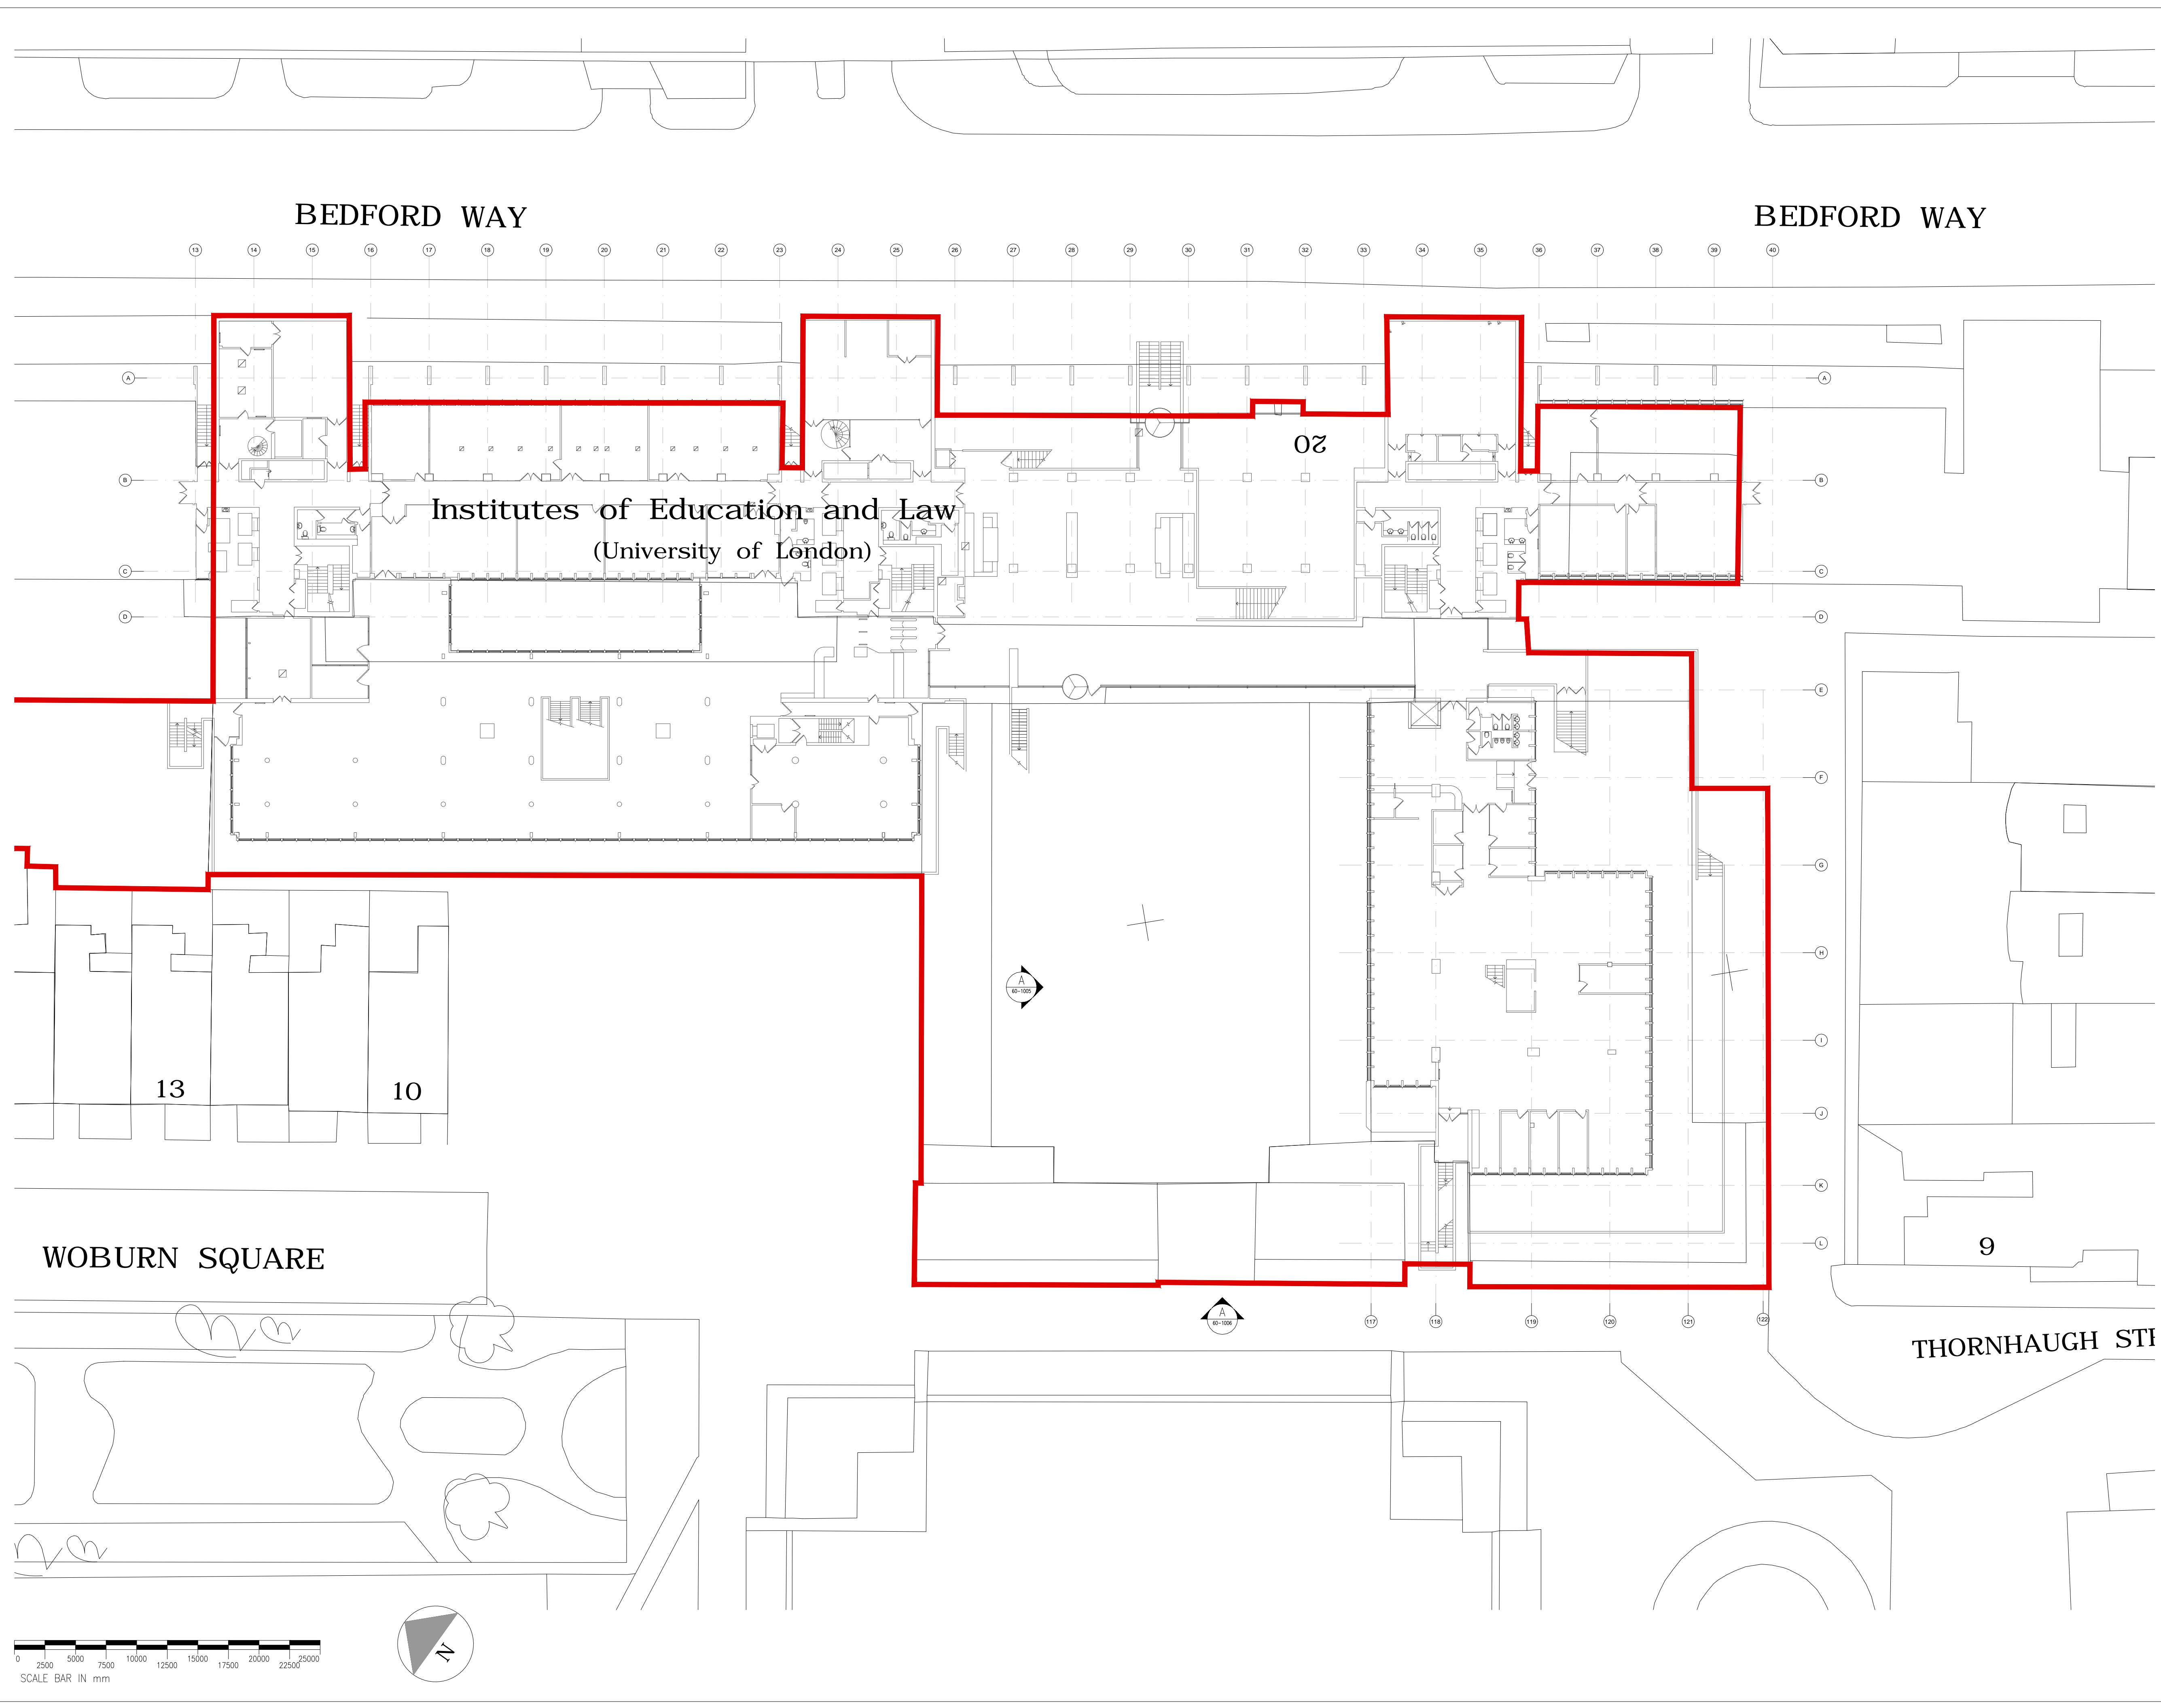

REV	DATE	DESCRIPTION	BY
P03	19.12.2017	Issued for information. North point added.	TP
P02	19.12.2017	Issued for information. Elevation reference updated. Scale Bar added.	TP
P01	30.11.2017	Issued for information. Drawing number updated. Site boundary line added. Elevation reference updated.	TP
.	23.10.2017	Issued for information.	TP




PROJECT
UCL IOE PHASE 1
20 BEDFORD WAY. WC1H 0AL

CLIENT
UCL IOE

LOCATION
TYPICAL



DRAWING TITLE
EXISTING BLOCK PLAN

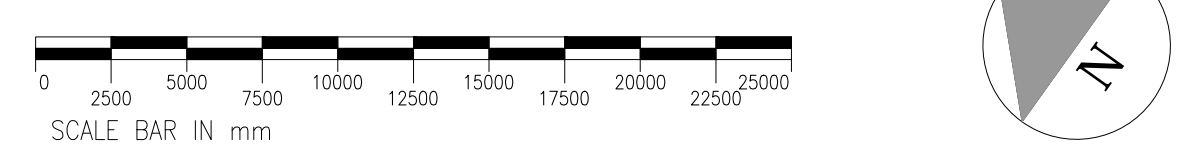
STATUS INFORMATION		SCALE
DRAWN BY	CHECKED BY	1:250 @ A1
TP	RA	05.10.2017
DRAWING NUMBER	REVISION	
UCL-IOE-0100-000-XX-DR-A-60-1003	P03	



GENERAL NOTES
 THIS DRAWING IS THE COPYRIGHT OF MACE DESIGN. DO NOT SCALE THIS DRAWING. ALL DIMENSIONS TO BE CHECKED ON SITE BEFORE ANY WORKS PROCEED.
 THE CONTRACTOR IS TO PROVIDE FULL SIZE SETTING OUT DRAWINGS BASED ON THE INFORMATION CONTAINED IN THIS DRAWING FOR THE DESIGNERS APPROVAL PRIOR TO COMMENCING MANUFACTURE.
 THIS DRAWING IS ISSUED ON THE CONDITION THAT IT IS NOT REPRODUCED, RETAINED OR DISCLOSED TO ANY UNAUTHORISED PERSON WHOLLY OR IN PART WITHOUT THE WRITTEN CONSENT OF MACE DESIGN.
 THIS DRAWING SHOULD BE READ IN CONJUNCTION WITH ALL RELATED DRAWINGS AND SPECIFICATIONS. ALL WORK IS TO BE CARRIED OUT IN ACCORDANCE WITH THE APPROPRIATE BUILDING REGULATIONS AND CODE OF PRACTICE WHERE SUCH EXIST AND GENERALLY TO CONFORM WITH GOOD BUILDING PRACTICE.

LEGEND:

SYMBOL	DESCRIPTION
	20 BEDFORD WAY IOE BOUNDARY
	MARQUEE PROPOSED LOCATION

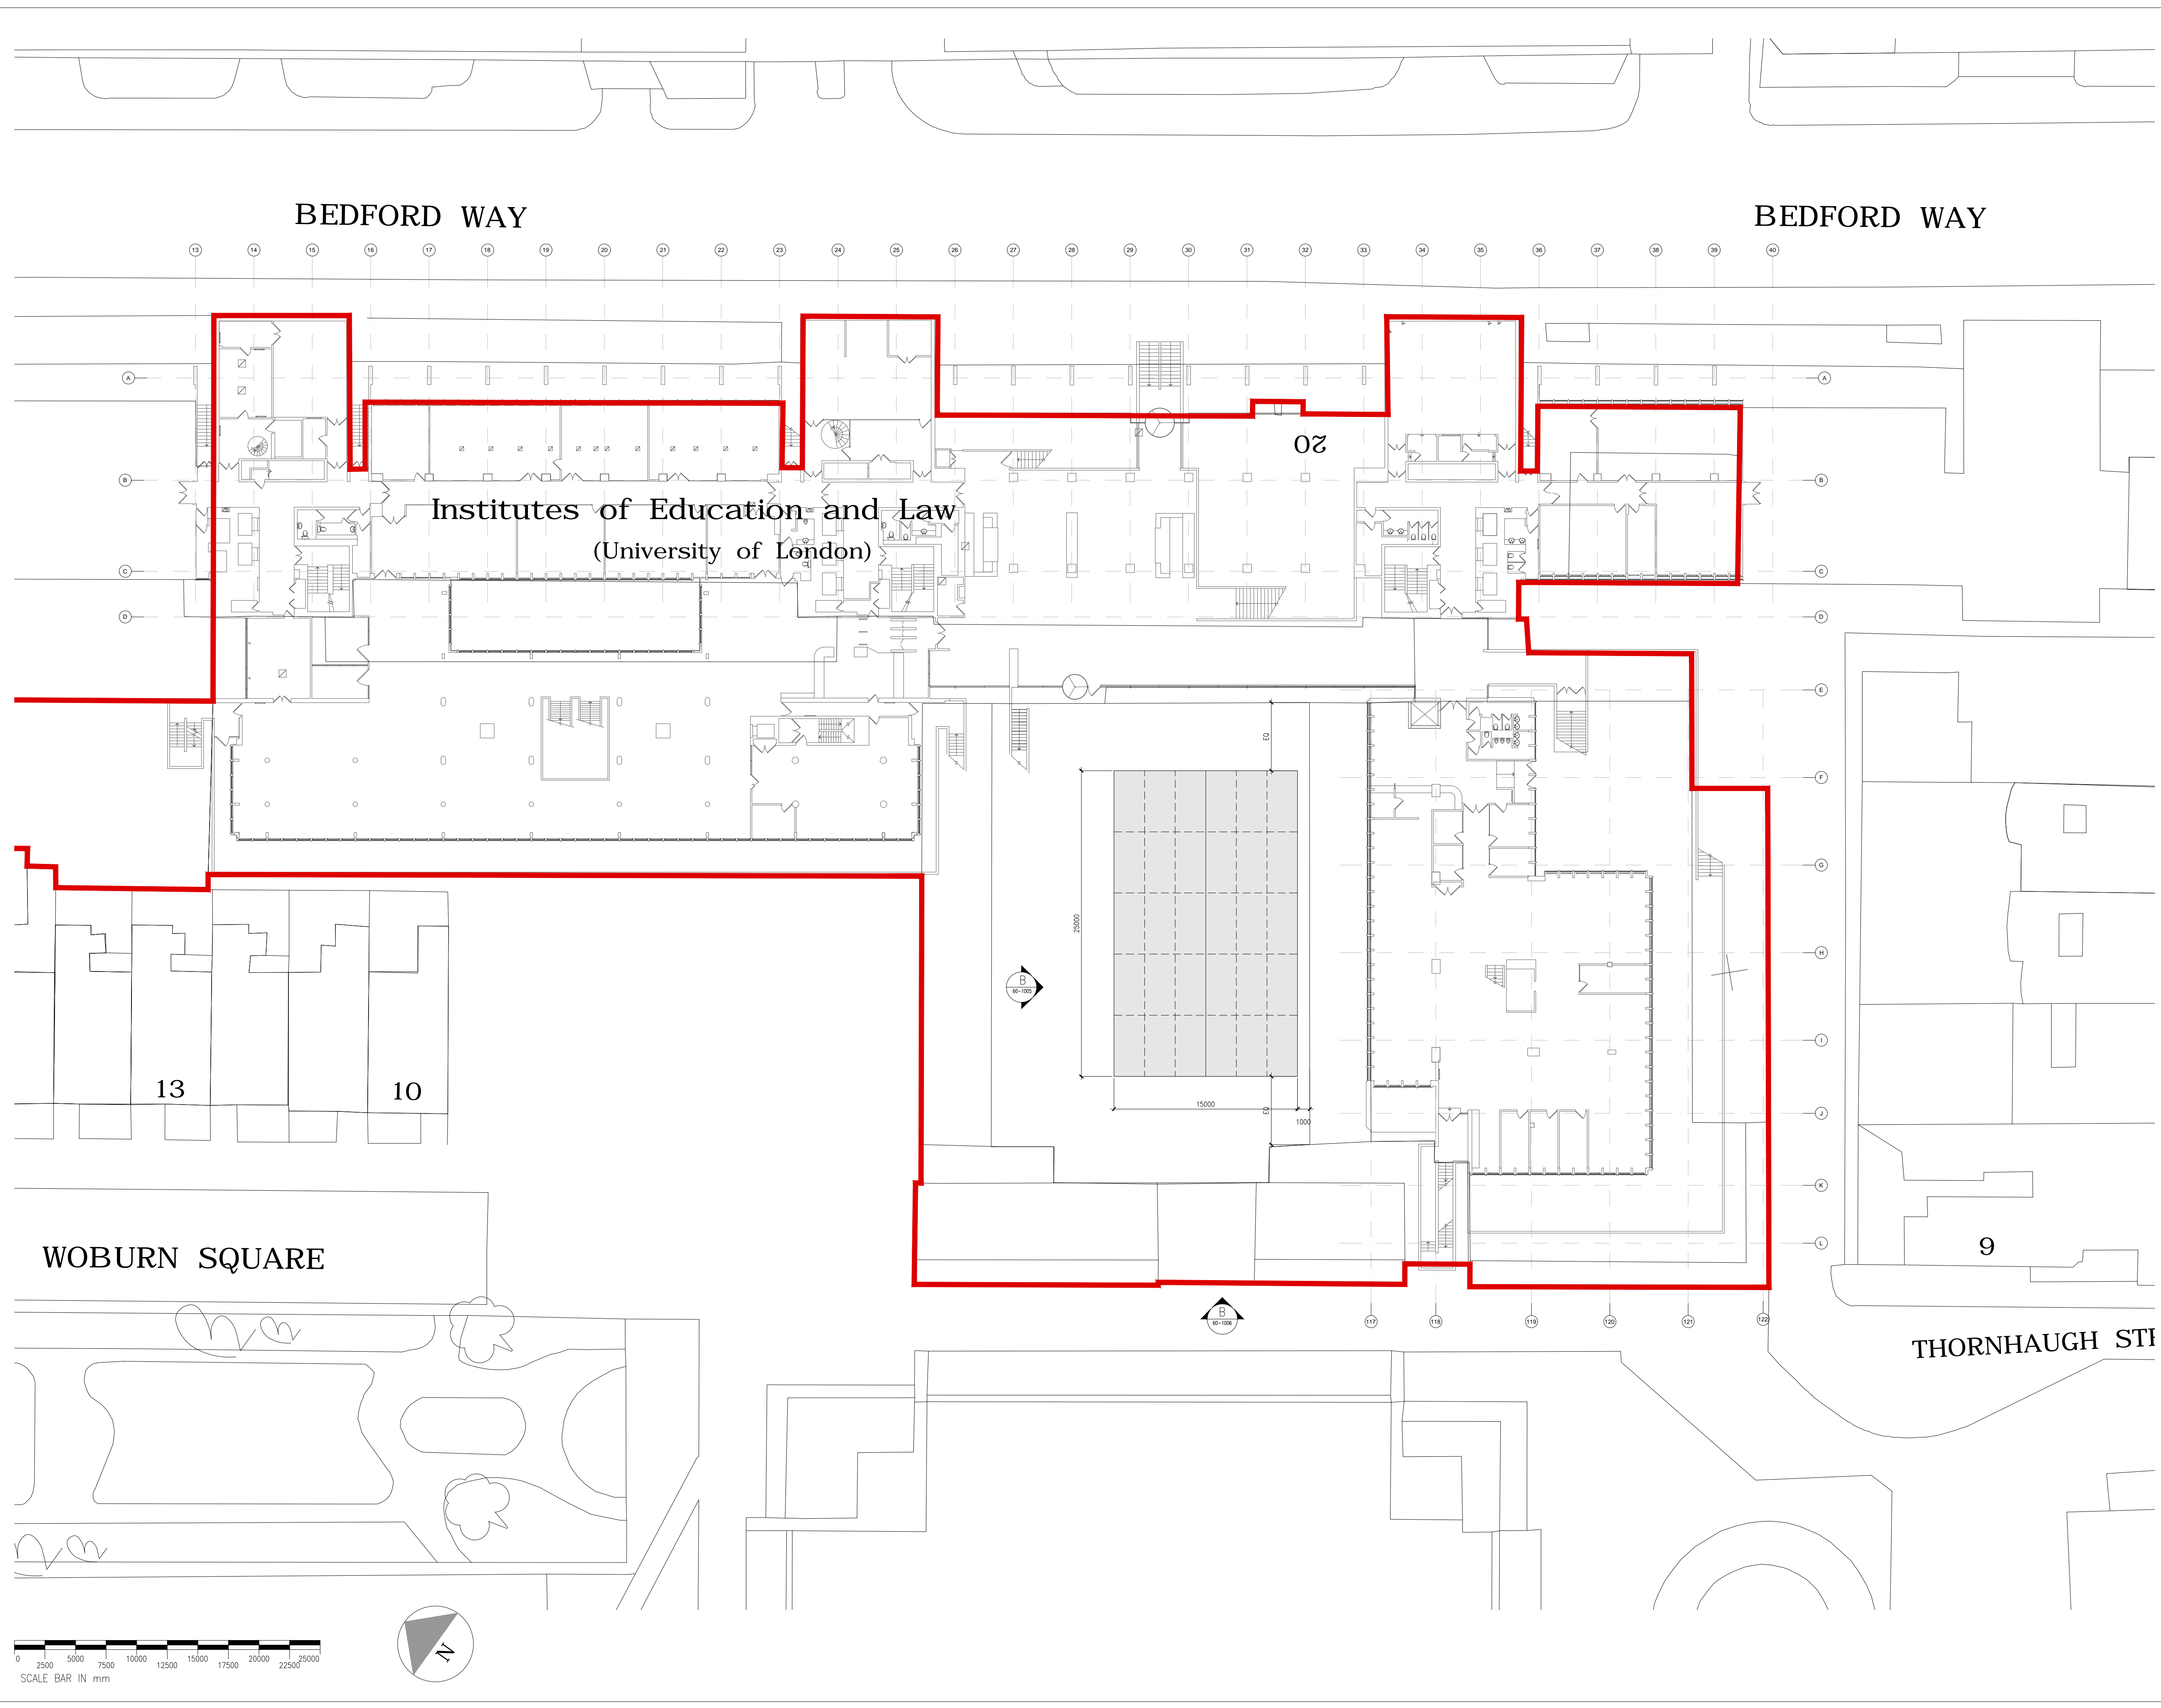

REV	DATE	DESCRIPTION	BY
P04	19.12.2017	Issued for information. North point added.	TP
P03	19.12.2017	Issued for information. Elevation reference updated. Scale bar added.	TP
P02	06.12.2017	Issued for information. Elevation reference added.	RA
P01	30.11.2017	Issued for information. Drawing number updated. Site boundary line added. Elevation reference updated.	TP
.	23.10.2017	Issued for information.	TP




PROJECT
UCL IOE PHASE 1
20 BEDFORD WAY. WC1H 0AL

CLIENT
UCL IOE

LOCATION
TYPICAL

DRAWING TITLE
PROPOSED BLOCK PLAN

STATUS INFORMATION		SCALE
DRAWN BY	CHECKED BY	1:250 @ A1
TP	RA	DATE
DRAWING NUMBER	REVISION	05.10.2017
UCL-IOE-0100-000-XX-DR-A-60-1004	P04	

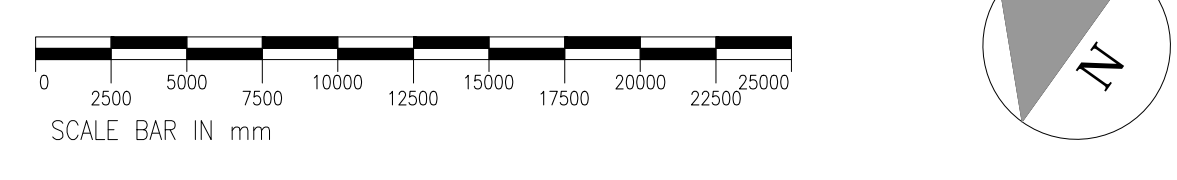


GENERAL NOTES

THIS DRAWING IS THE COPYRIGHT OF MACE DESIGN. DO NOT SCALE THIS DRAWING. ALL DIMENSIONS TO BE CHECKED ON SITE BEFORE ANY WORKS PROCEED.


THE CONTRACTOR IS TO PROVIDE FULL SIZE SETTING OUT DRAWINGS BASED ON THE INFORMATION CONTAINED IN THIS DRAWING FOR THE DESIGNERS APPROVAL PRIOR TO COMMENCING MANUFACTURE.

THIS DRAWING IS ISSUED ON THE CONDITION THAT IT IS NOT REPRODUCED, RETAINED OR DISCLOSED TO ANY UNAUTHORISED PERSON EITHER WHOLLY OR IN PART WITHOUT THE WRITTEN CONSENT OF MACE DESIGN.

THIS DRAWING SHOULD BE READ IN CONJUNCTION WITH ALL RELATED DRAWINGS AND SPECIFICATIONS. ALL WORK IS TO BE CARRIED OUT IN ACCORDANCE WITH THE APPROPRIATE BUILDING REGULATIONS AND CODE OF PRACTICE WHERE SUCH EXIST AND GENERALLY TO CONFORM WITH GOOD BUILDING PRACTICE.

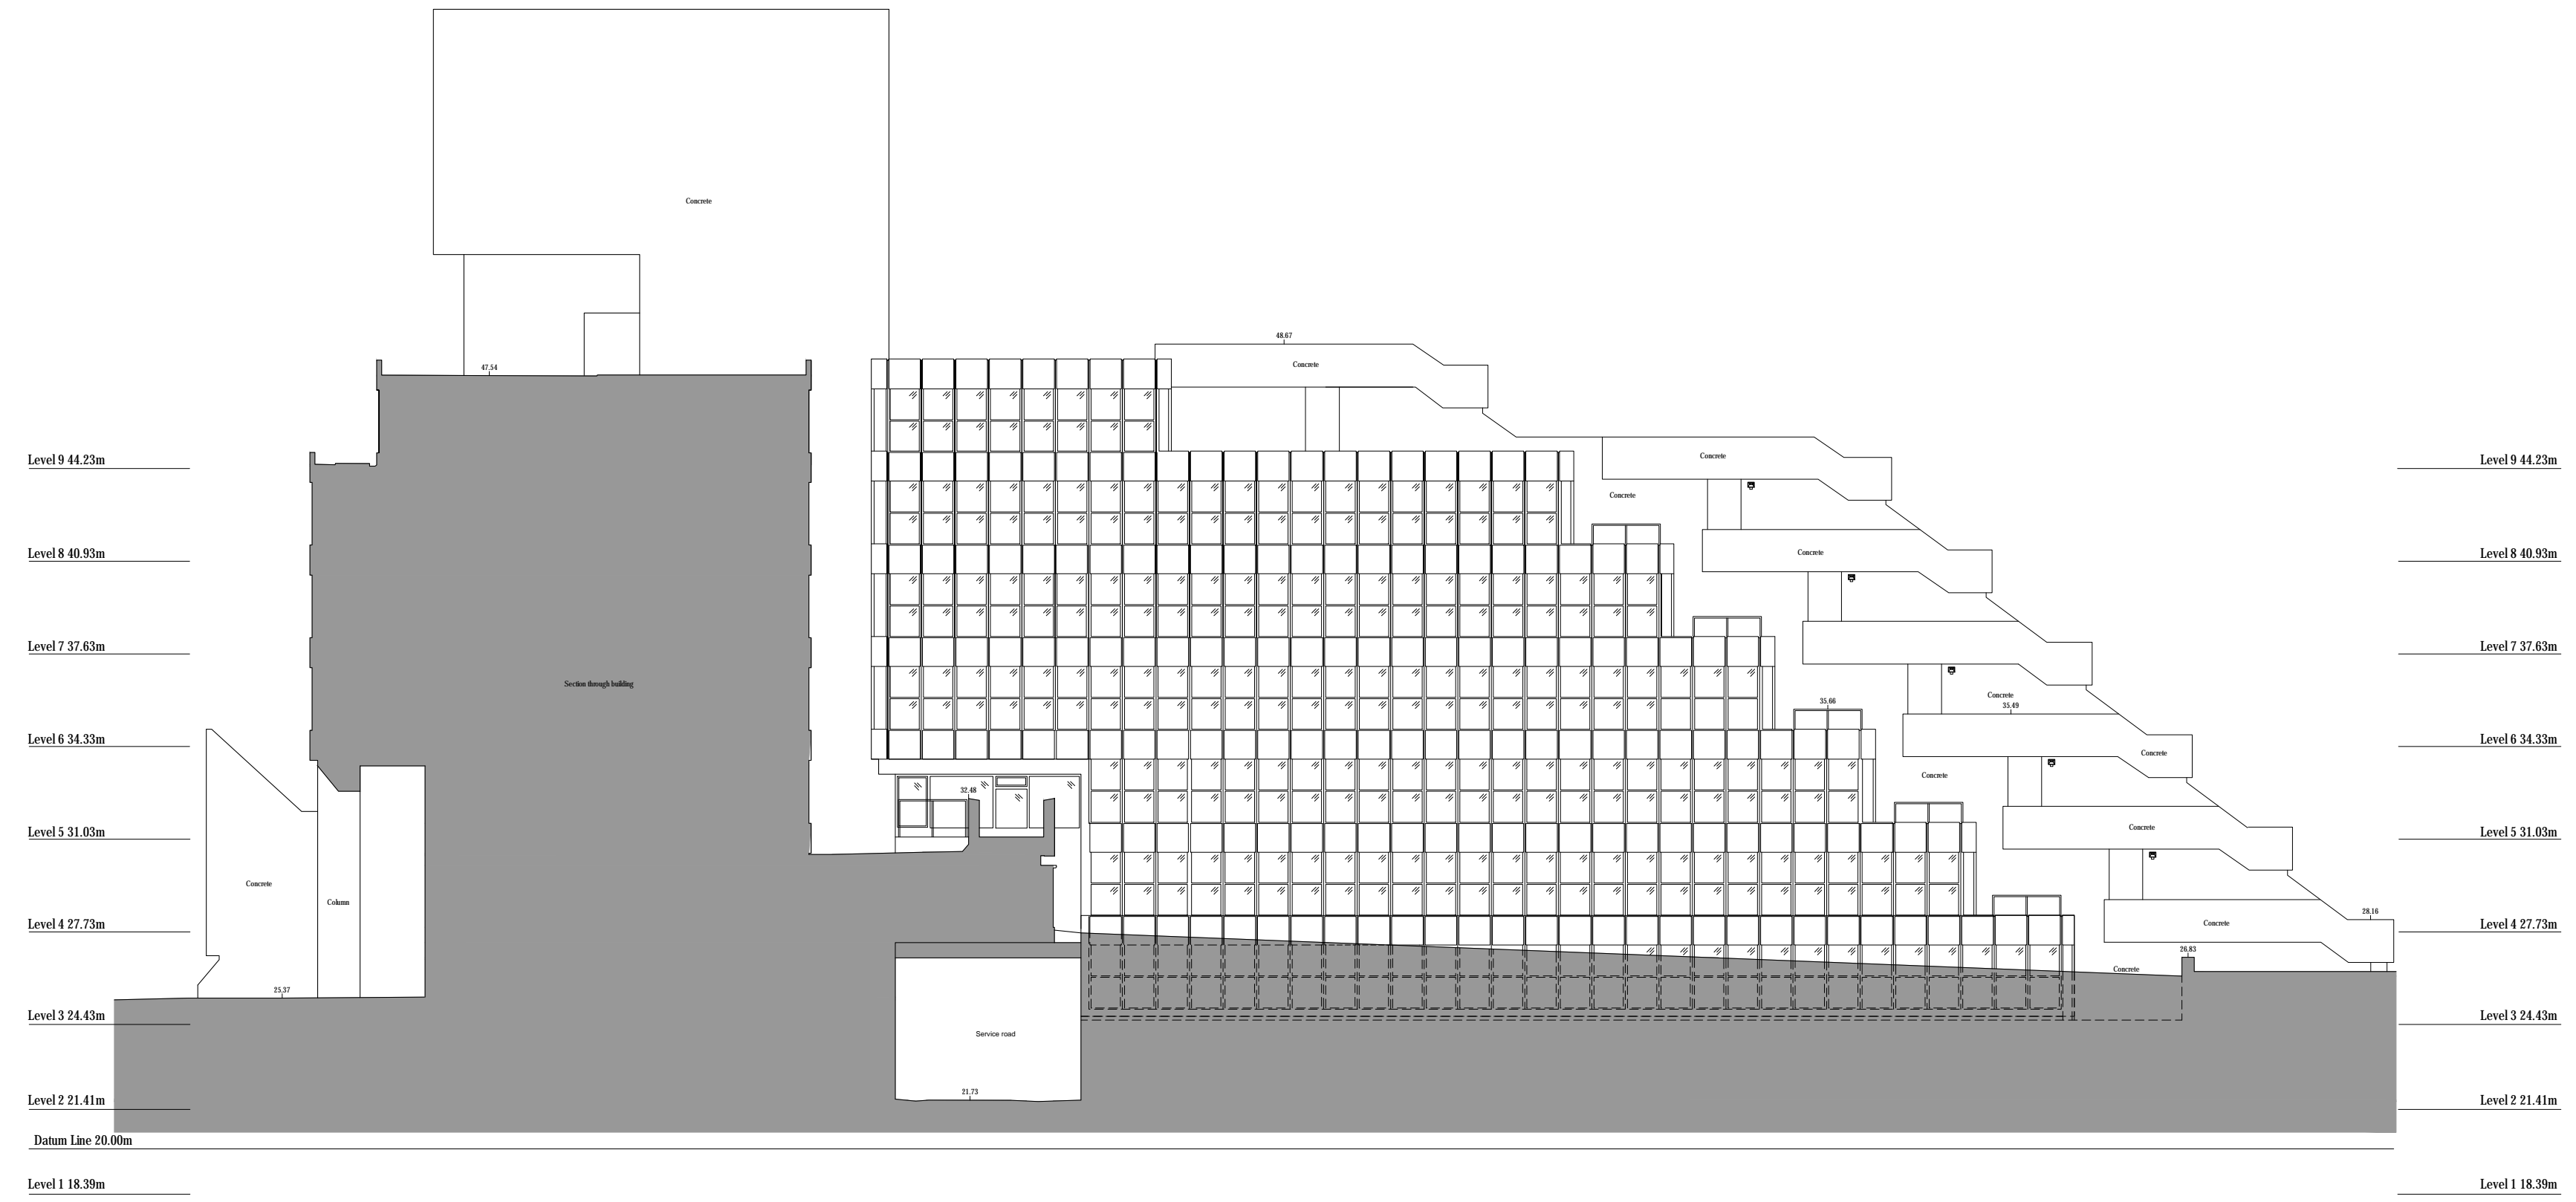


(A) EXISTING NORTH WEST ELEVATION
SCALE 1:200

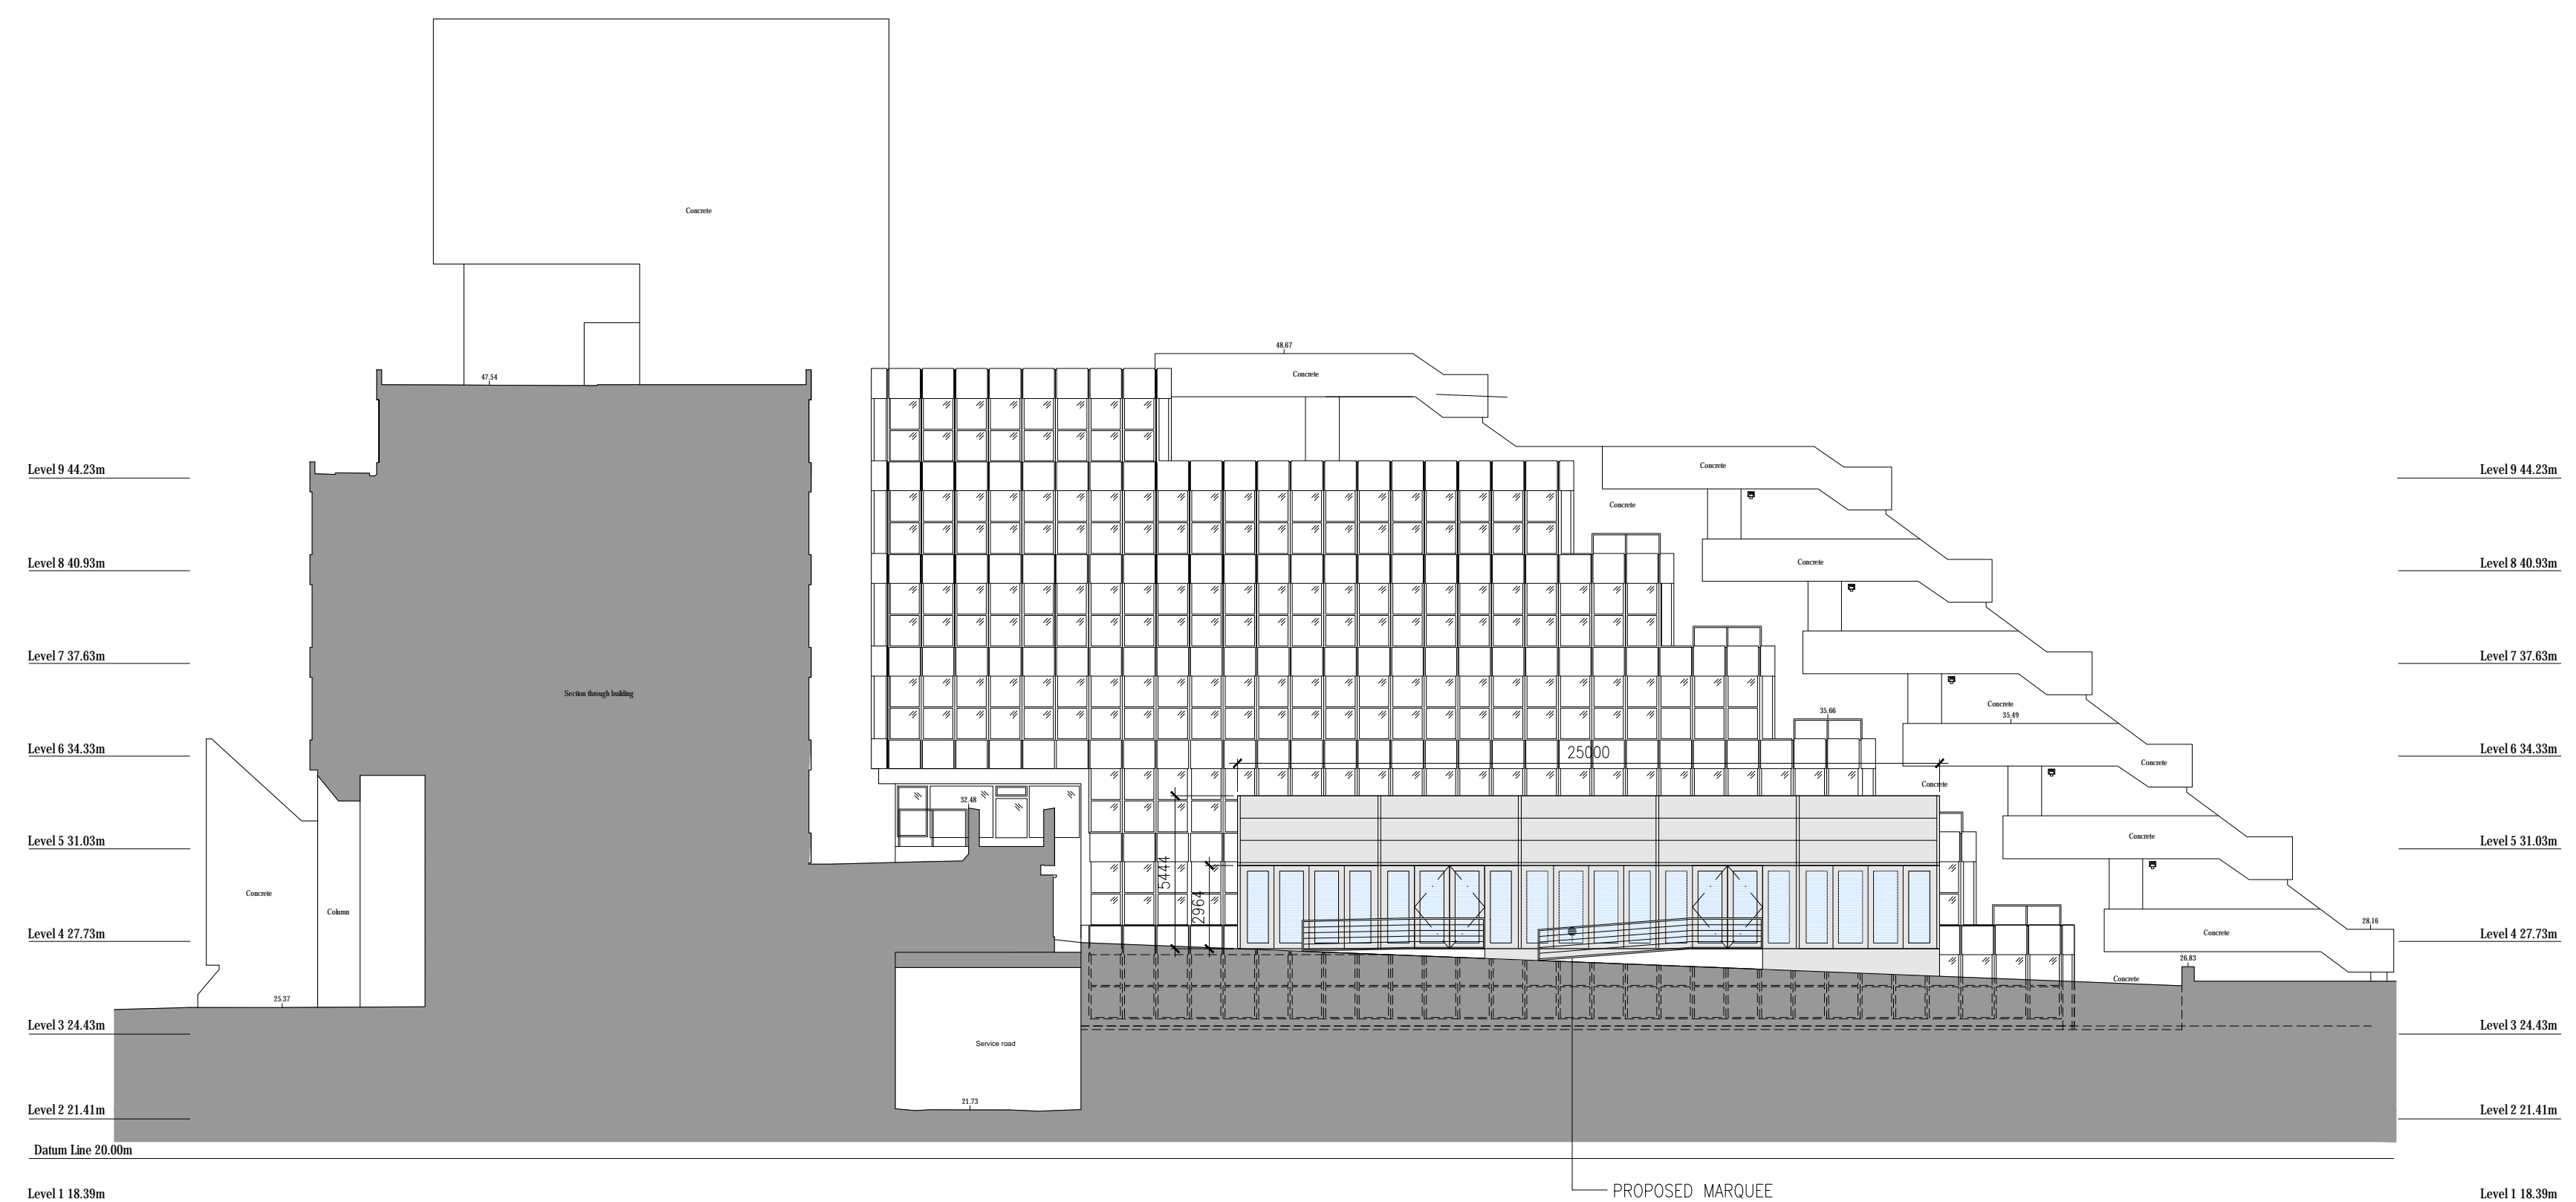

PROPOSED MARQUEE
REFER TO DRAWING
XX-DR-A-60-1007 FOR
DETAILS.

(B) PROPOSED NORTH WEST ELEVATION
SCALE 1:200

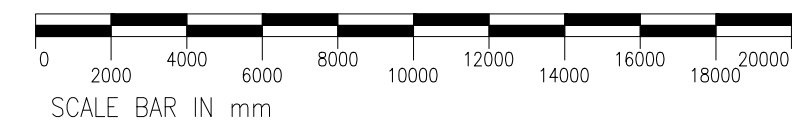

REV	DATE	DESCRIPTION	BY
P04	20.12.2017	Issued for information. Ramp access shown.	TP
P03	19.12.2017	Issued for information. Scale bar added.	RA
P02	06.12.2017	Issued for information. Door heights amended to suit ground level.	RA
P01	30.11.2017	Issued for information. Drawing number updated. Elevation reference updated. Note added.	TP
-	23.10.2017	Issued for information.	TP



PROJECT
**UCL IOE PHASE 1
20 BEDFORD WAY. WC1H 0AL**

CLIENT
UCL IOE

LOCATION
TYPICAL

DRAWING TITLE
**EXISTING & PROPOSED
NORTH WEST ELEVATION**

STATUS INFORMATION		SCALE
DRAWN BY TP	CHECKED BY RA	1:200 @ A1
DRAWING NUMBER UCL-IOE-0100-000-XX-DR-A-60-1005	DATE 05.10.2017	REVISION P04


GENERAL NOTES

THIS DRAWING IS THE COPYRIGHT OF MACE DESIGN. DO NOT SCALE THIS DRAWING. ALL DIMENSIONS TO BE CHECKED ON SITE BEFORE ANY WORKS PROCEED.


THE CONTRACTOR IS TO PROVIDE FULL SIZE SETTING OUT DRAWINGS BASED ON THE INFORMATION CONTAINED IN THIS DRAWING FOR THE DESIGNERS APPROVAL PRIOR TO COMMENCING MANUFACTURE.

THIS DRAWING IS ISSUED ON THE CONDITION THAT IT IS NOT REPRODUCED, RETAINED OR DISCLOSED TO ANY UNAUTHORISED PERSON EITHER WHOLLY OR IN PART WITHOUT THE WRITTEN CONSENT OF MACE DESIGN.


THIS DRAWING SHOULD BE READ IN CONJUNCTION WITH ALL RELATED DRAWINGS AND SPECIFICATIONS. ALL WORK IS TO BE CARRIED OUT IN ACCORDANCE WITH THE APPROPRIATE BUILDING REGULATIONS AND CODE OF PRACTICE WHERE SUCH EXIST AND GENERALLY TO CONFORM WITH GOOD BUILDING PRACTICE.

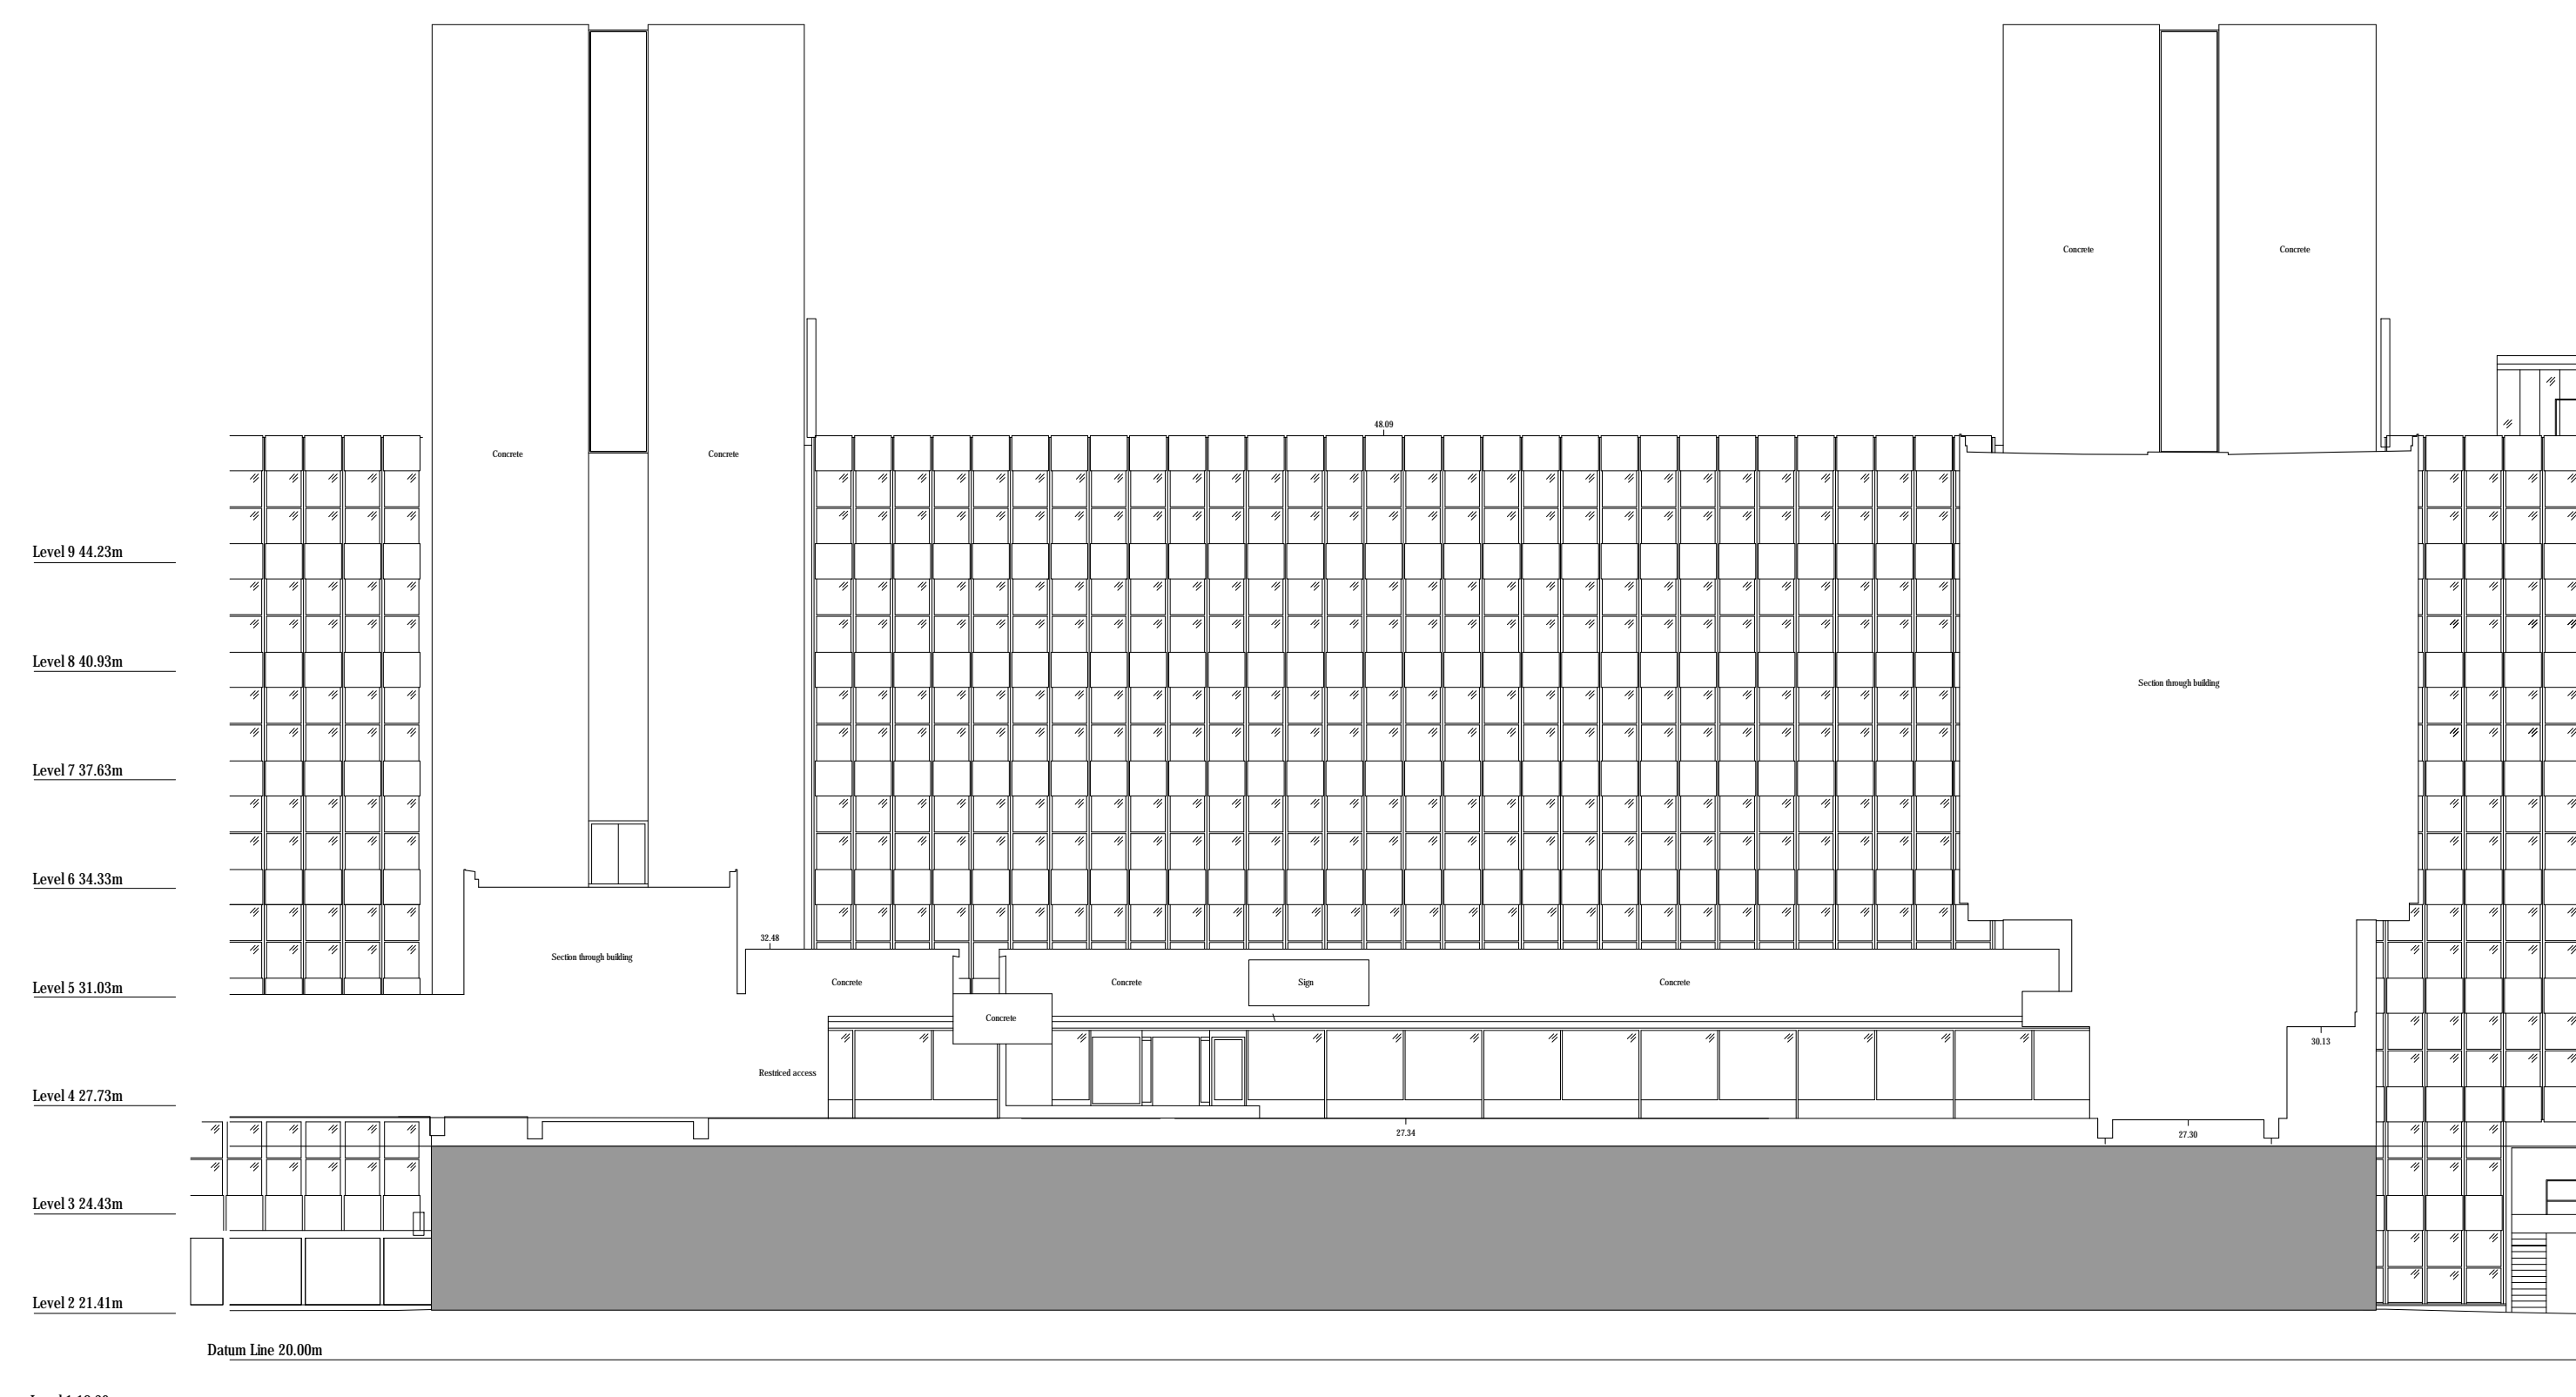

A EXISTING SOUTH WEST ELEVATION
SCALE 1:200

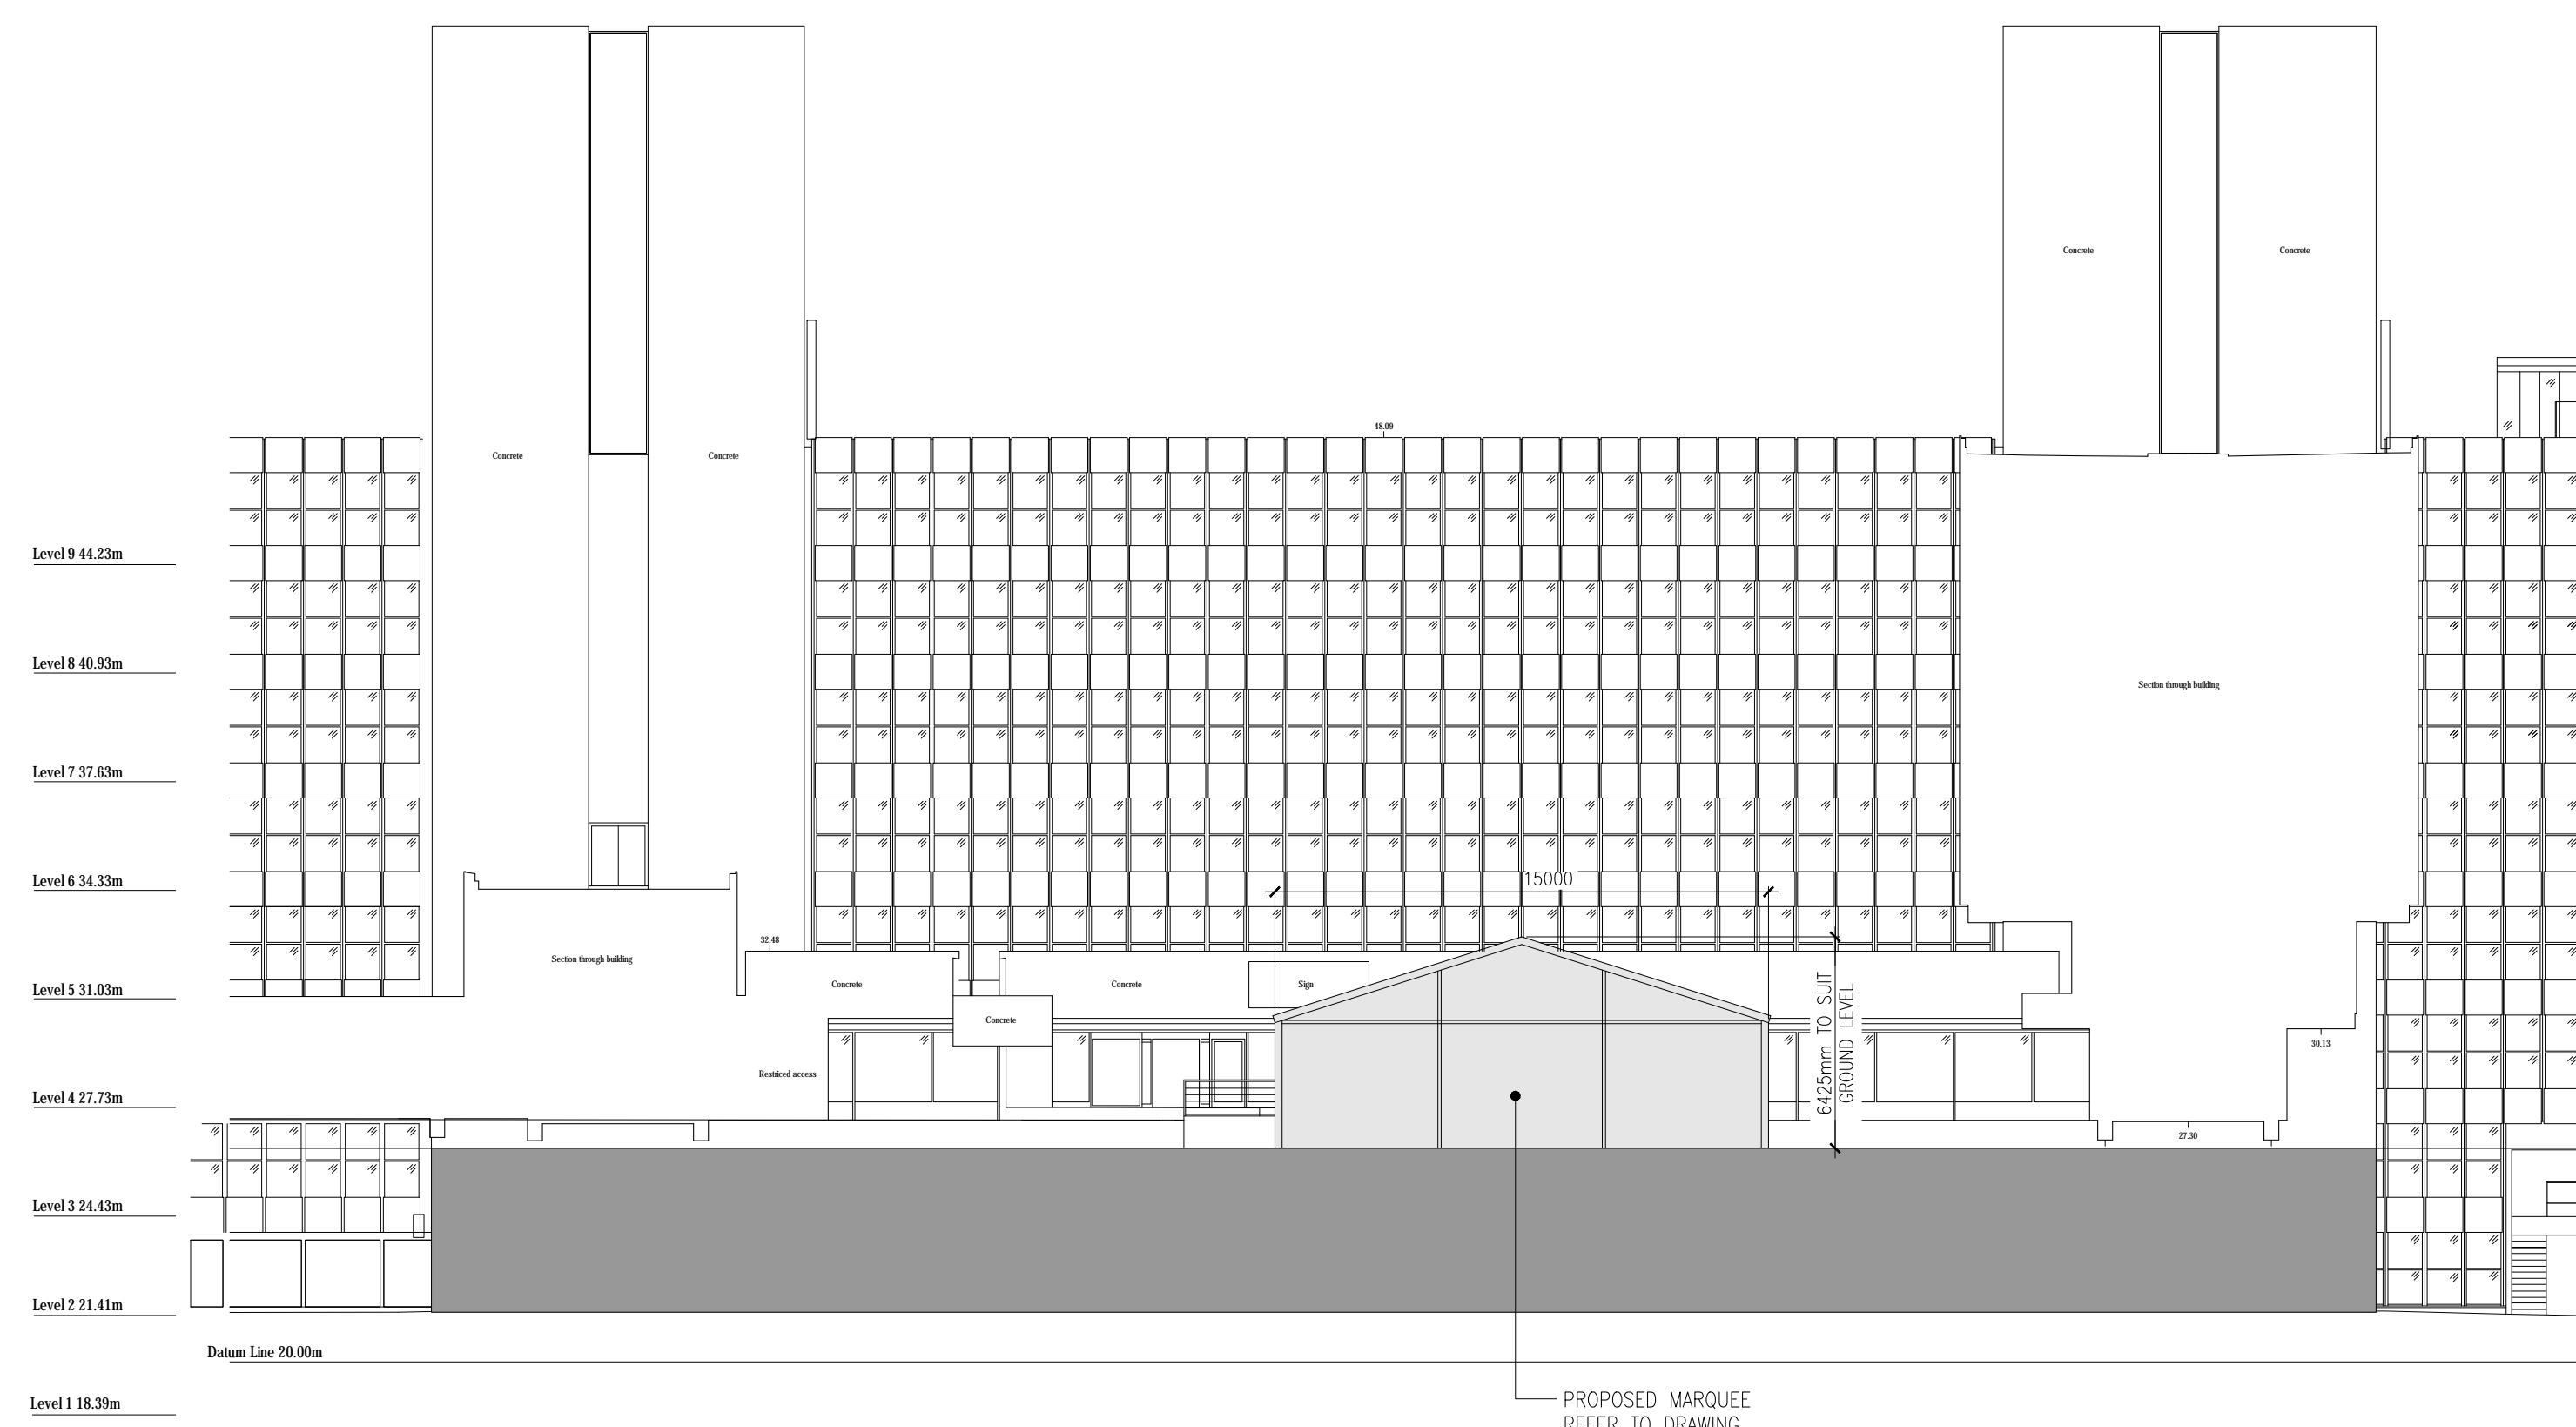

B PROPOSED SOUTH WEST ELEVATION
SCALE 1:200

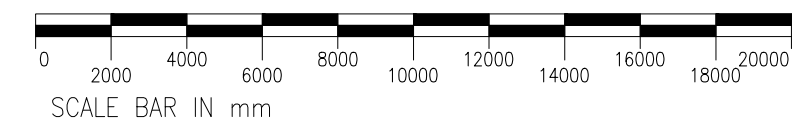

REV	DATE	DESCRIPTION	BY
P02	20.12.2017	Issued for information. Ramp access shown.	TP
P01	19.12.2017	Issued for information. Scale bar added.	RA
-	06.12.2017	Issued for information.	RA




PROJECT
**UCL IOE PHASE 1
20 BEDFORD WAY. WC1H 0AL**

CLIENT
UCL IOE


LOCATION
TYPICAL

DRAWING TITLE
**EXISTING & PROPOSED
SOUTH WEST ELEVATION**



STATUS INFORMATION		SCALE
DRAWN BY TP	CHECKED BY RA	1:200 @ A1
DRAWING NUMBER UCL-IOE-0100-000-XX-DR-A-60-1006	DATE 06.12.2017	REVISION P02

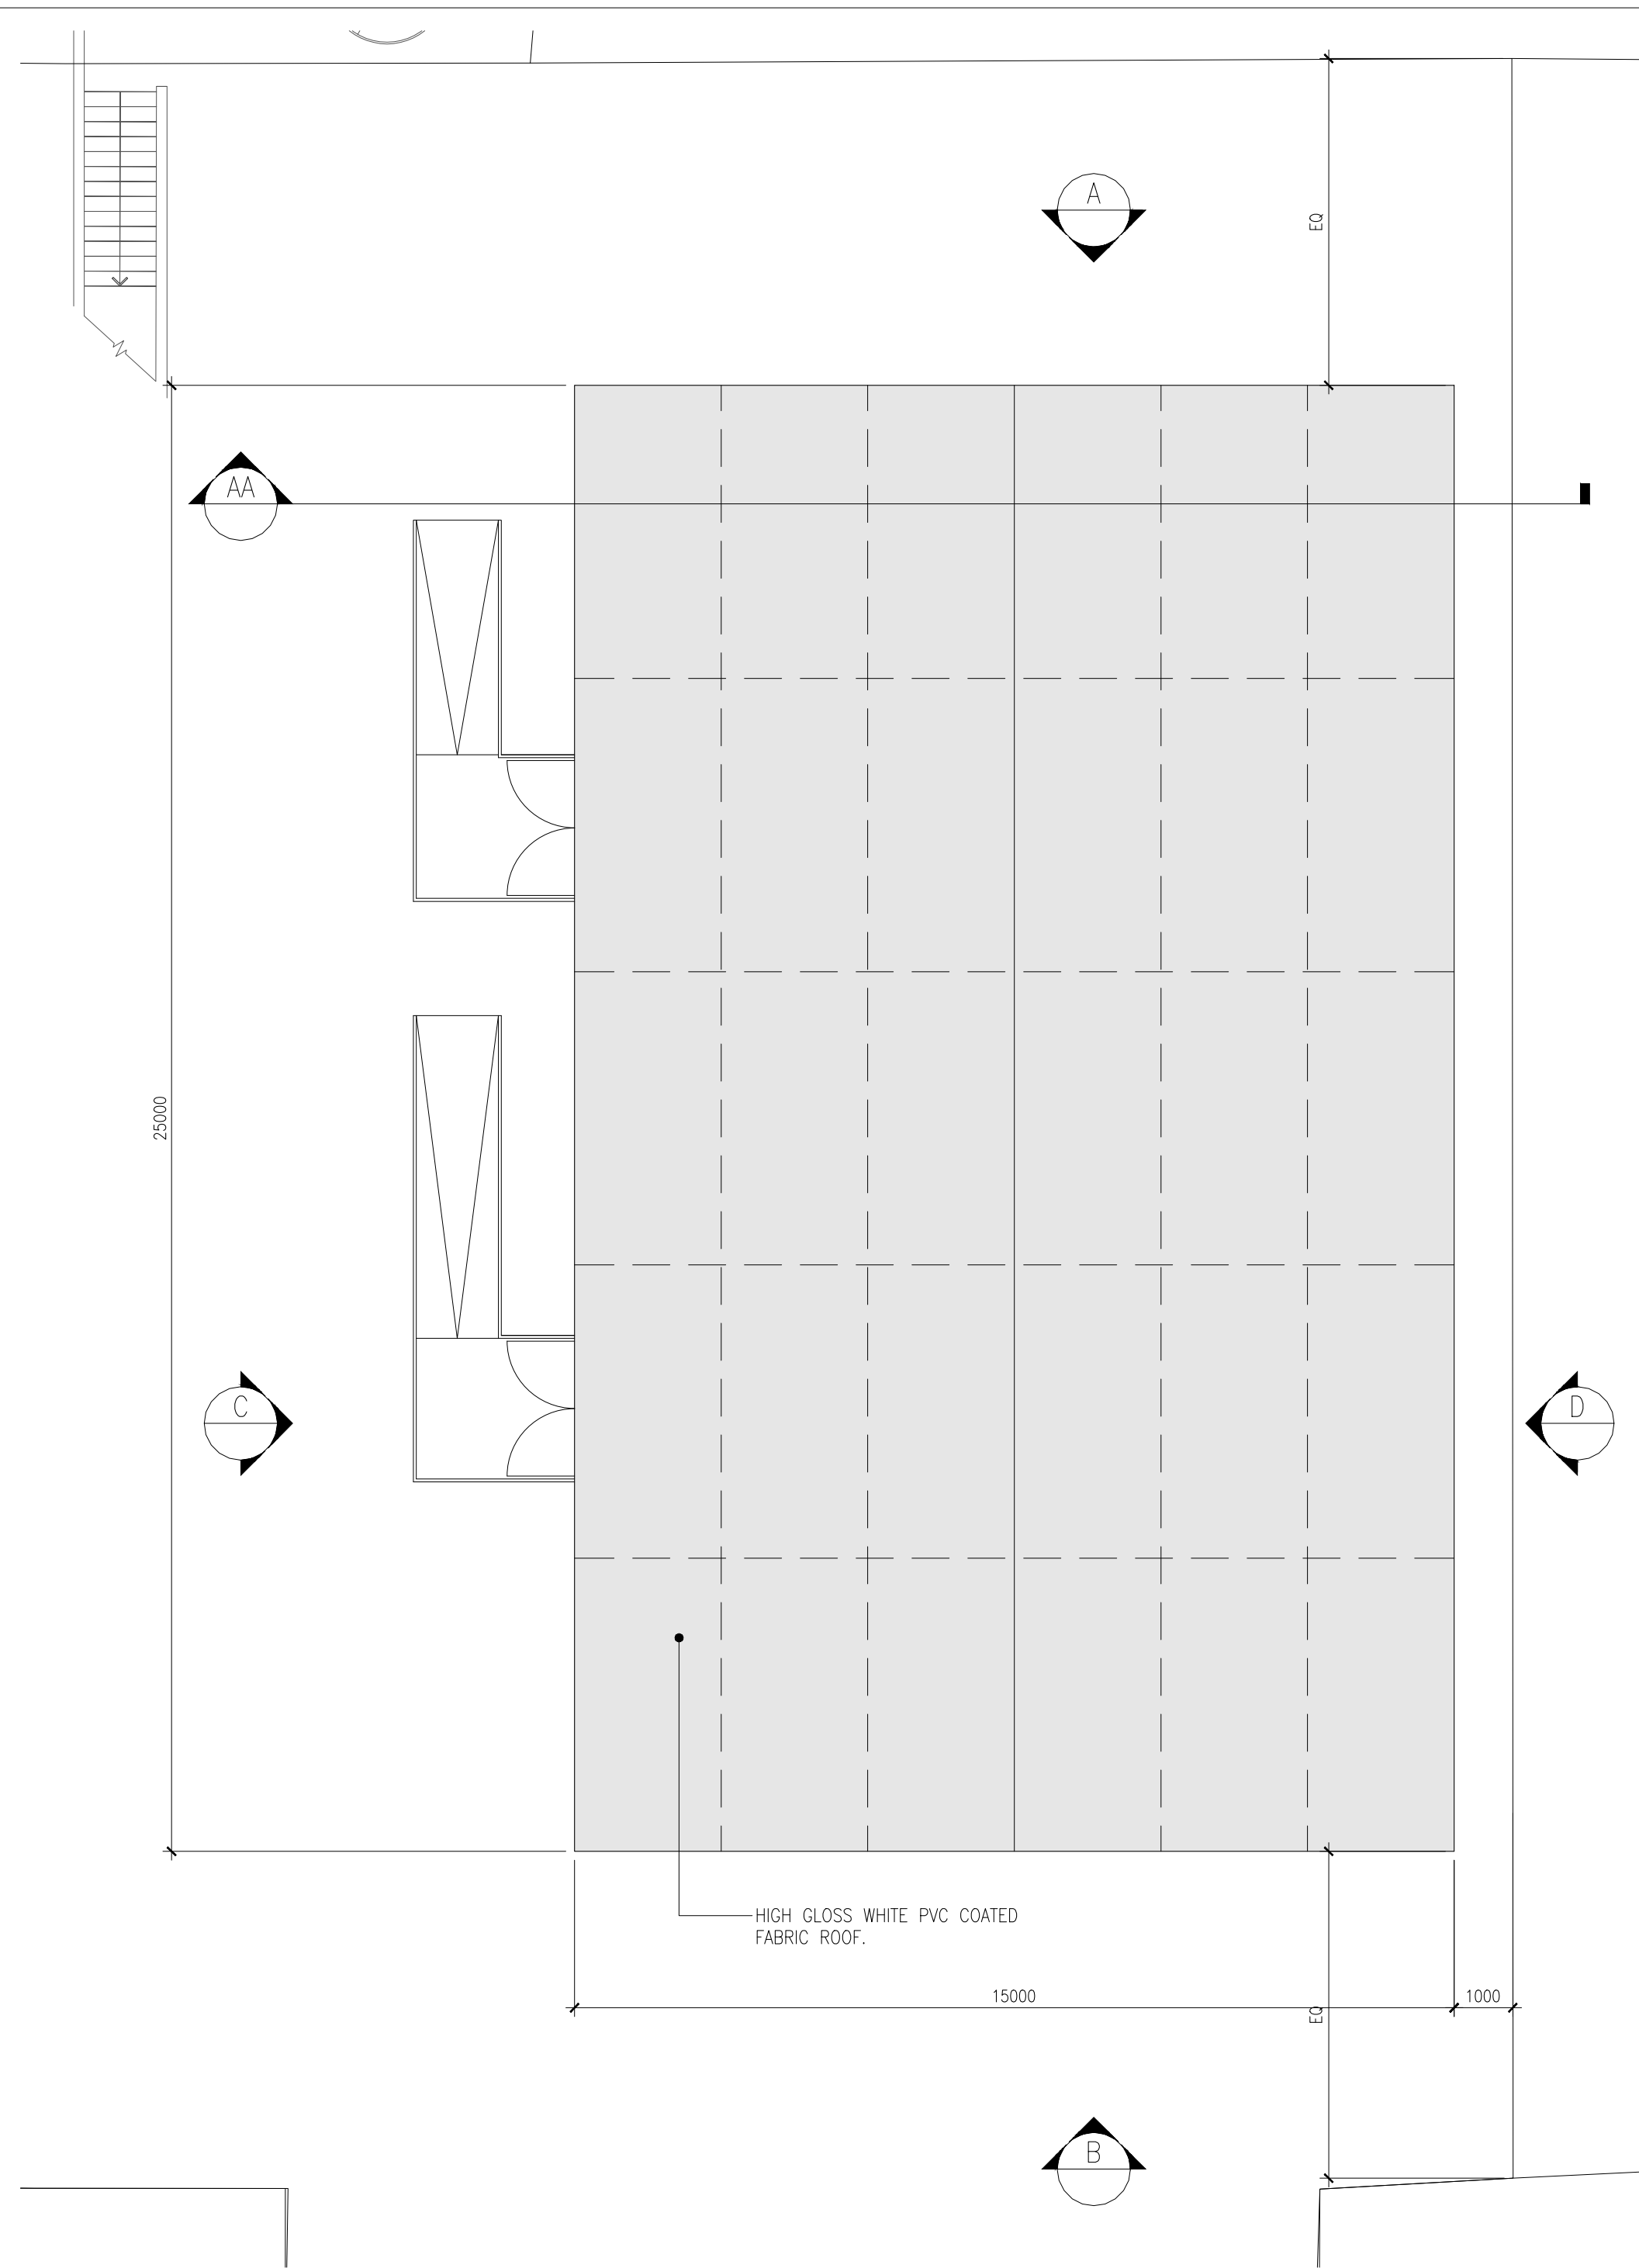


1 MARQUEE PLAN VIEW
SCALE 1:100

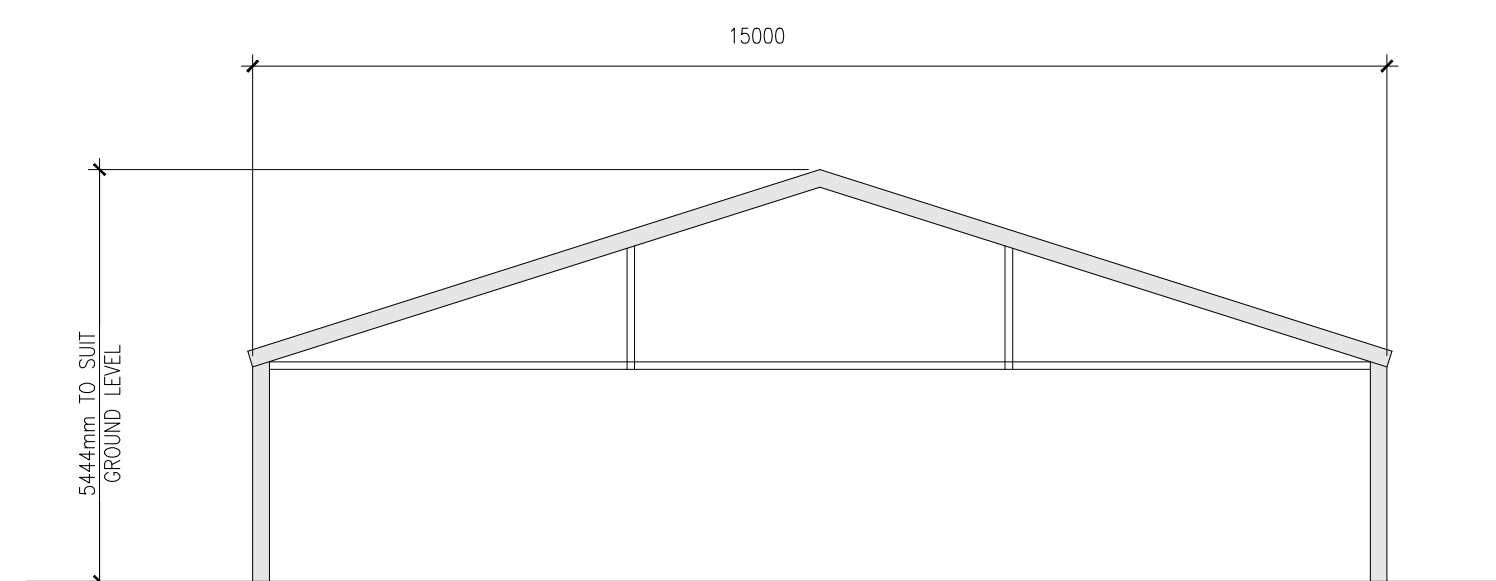


AA SECTION AA
SCALE 1:100

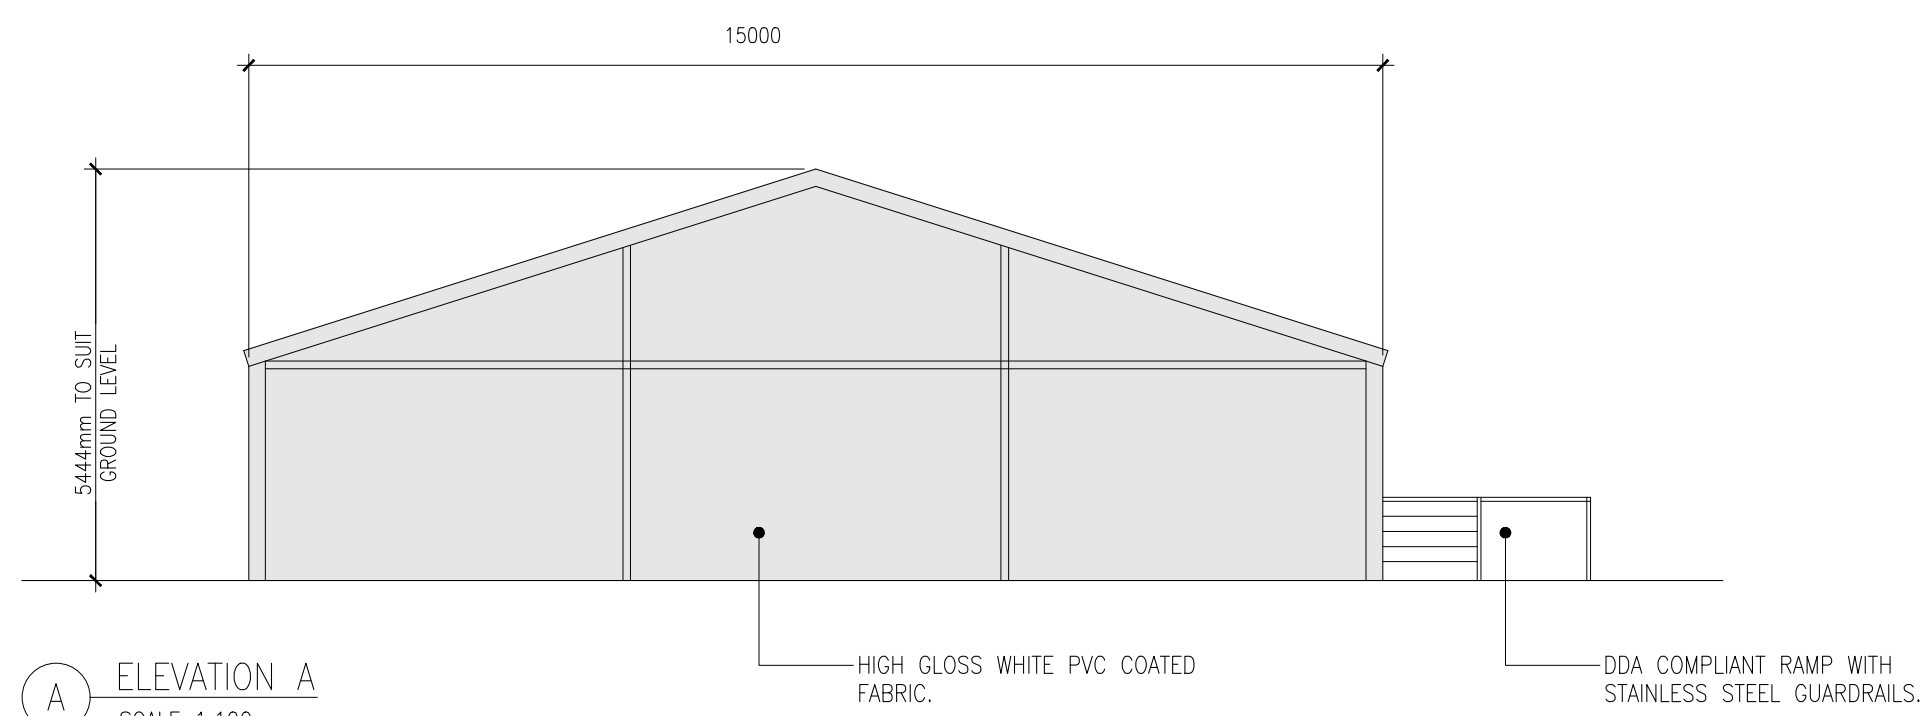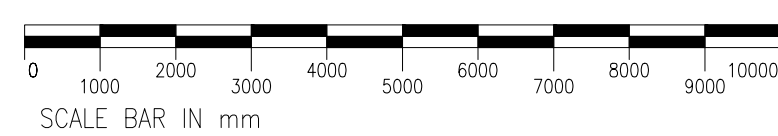


A ELEVATION A
SCALE 1:100

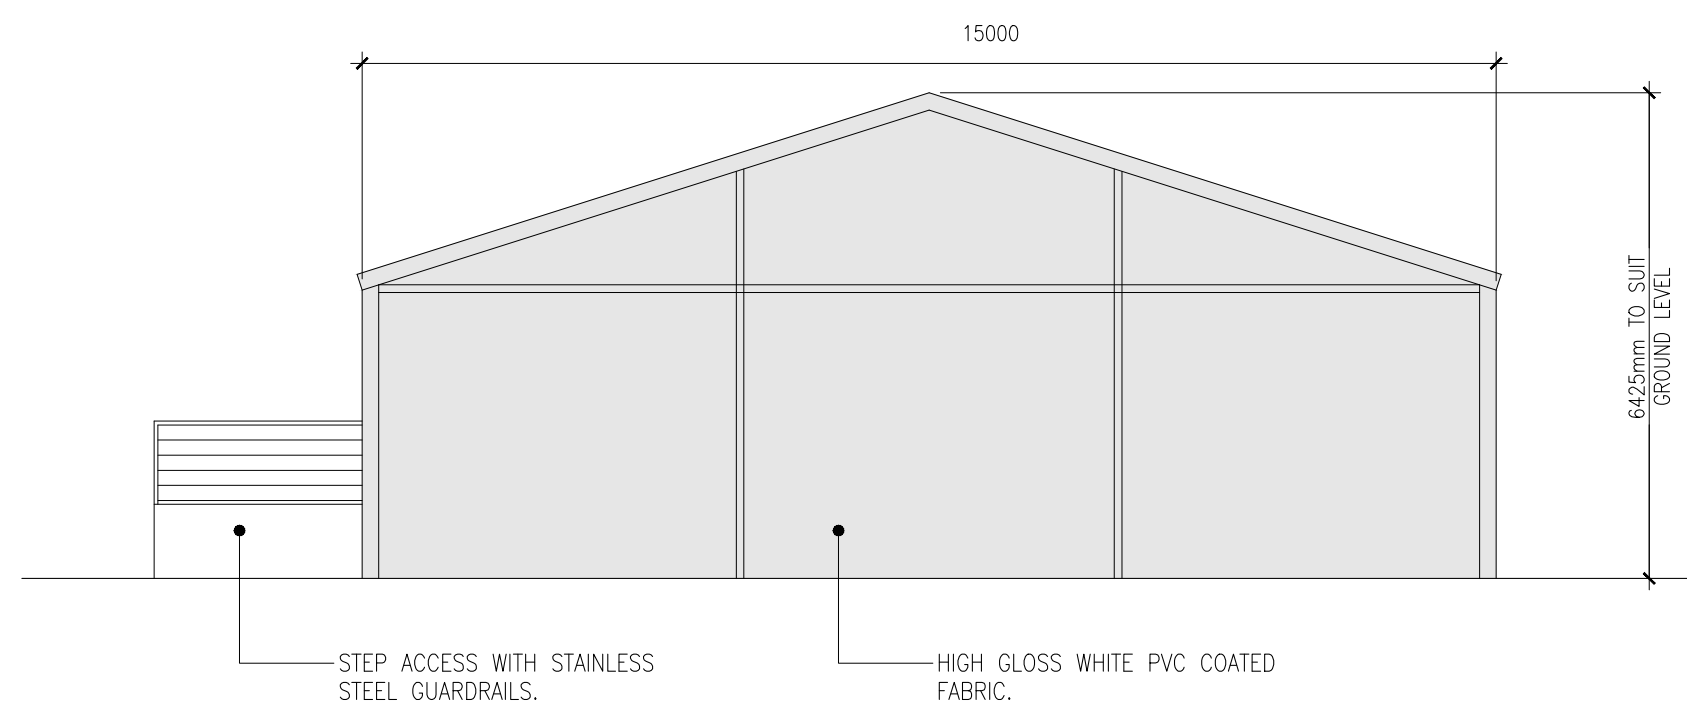

B ELEVATION B
SCALE 1:100

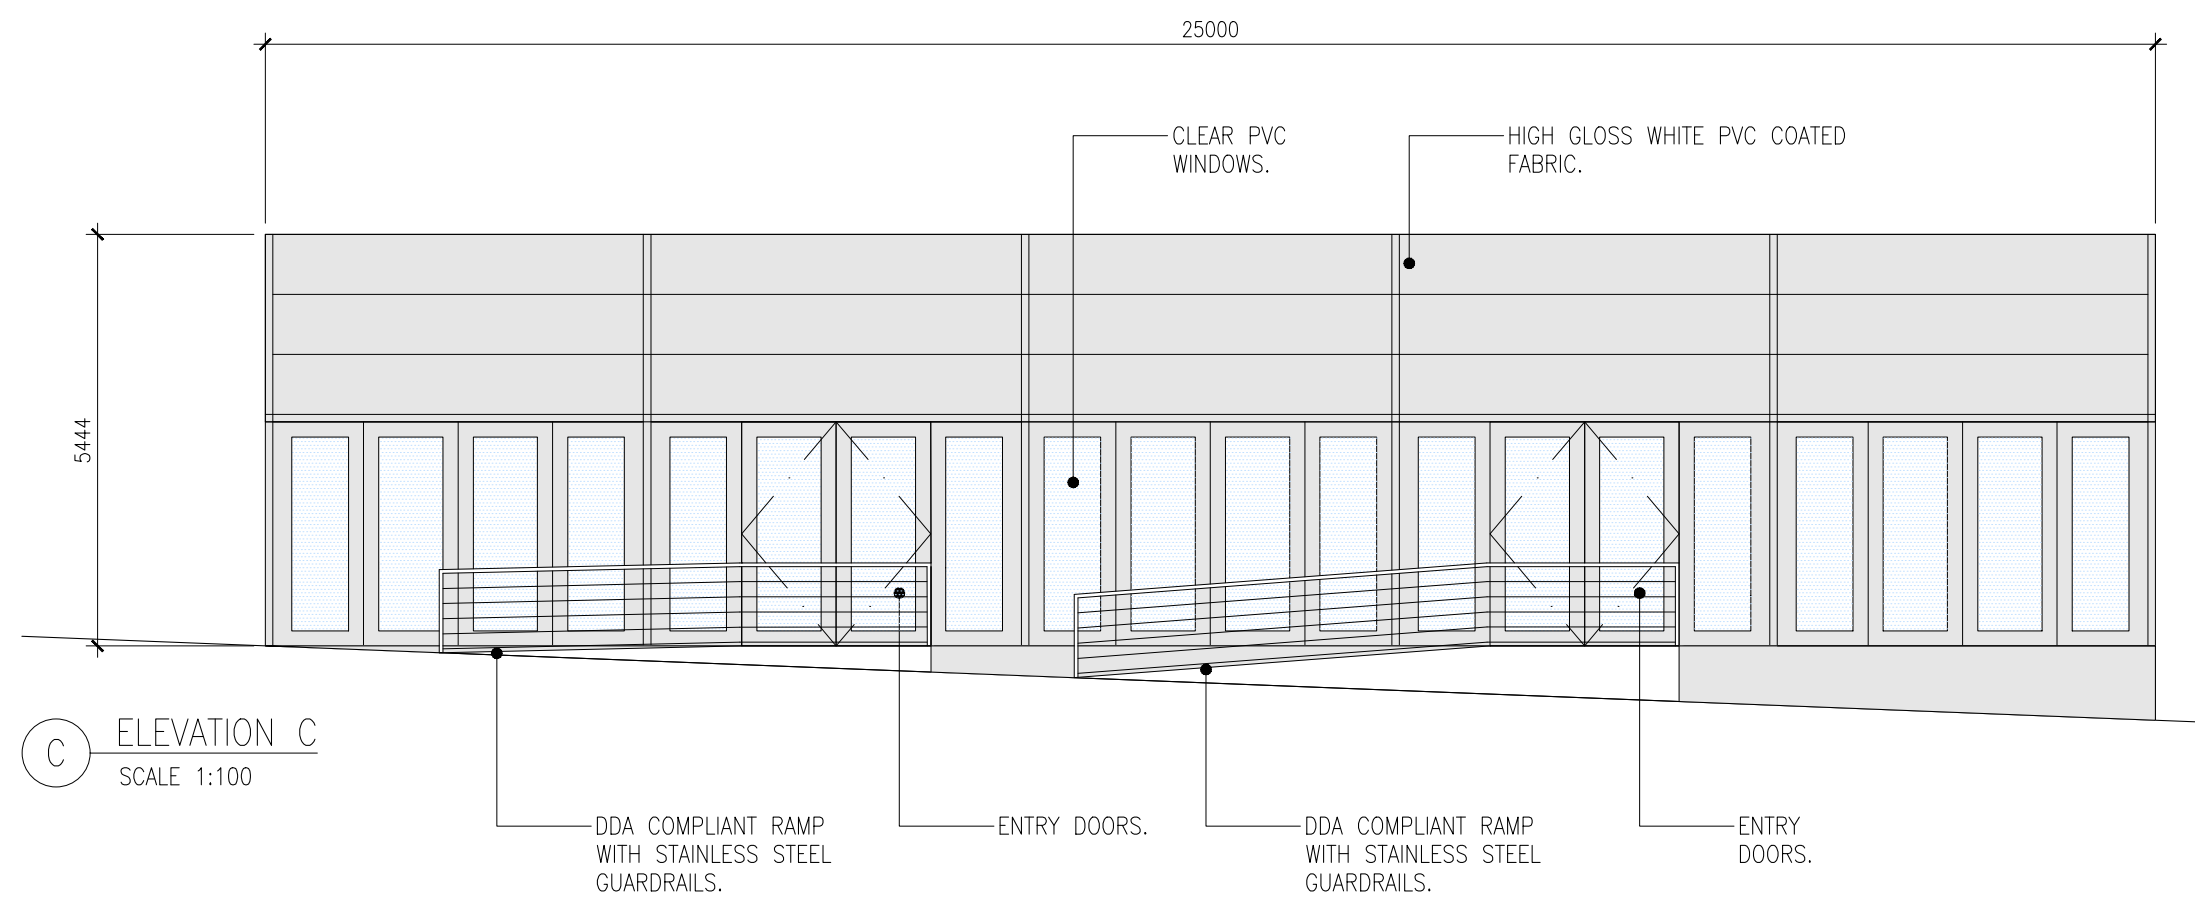

C ELEVATION C
SCALE 1:100

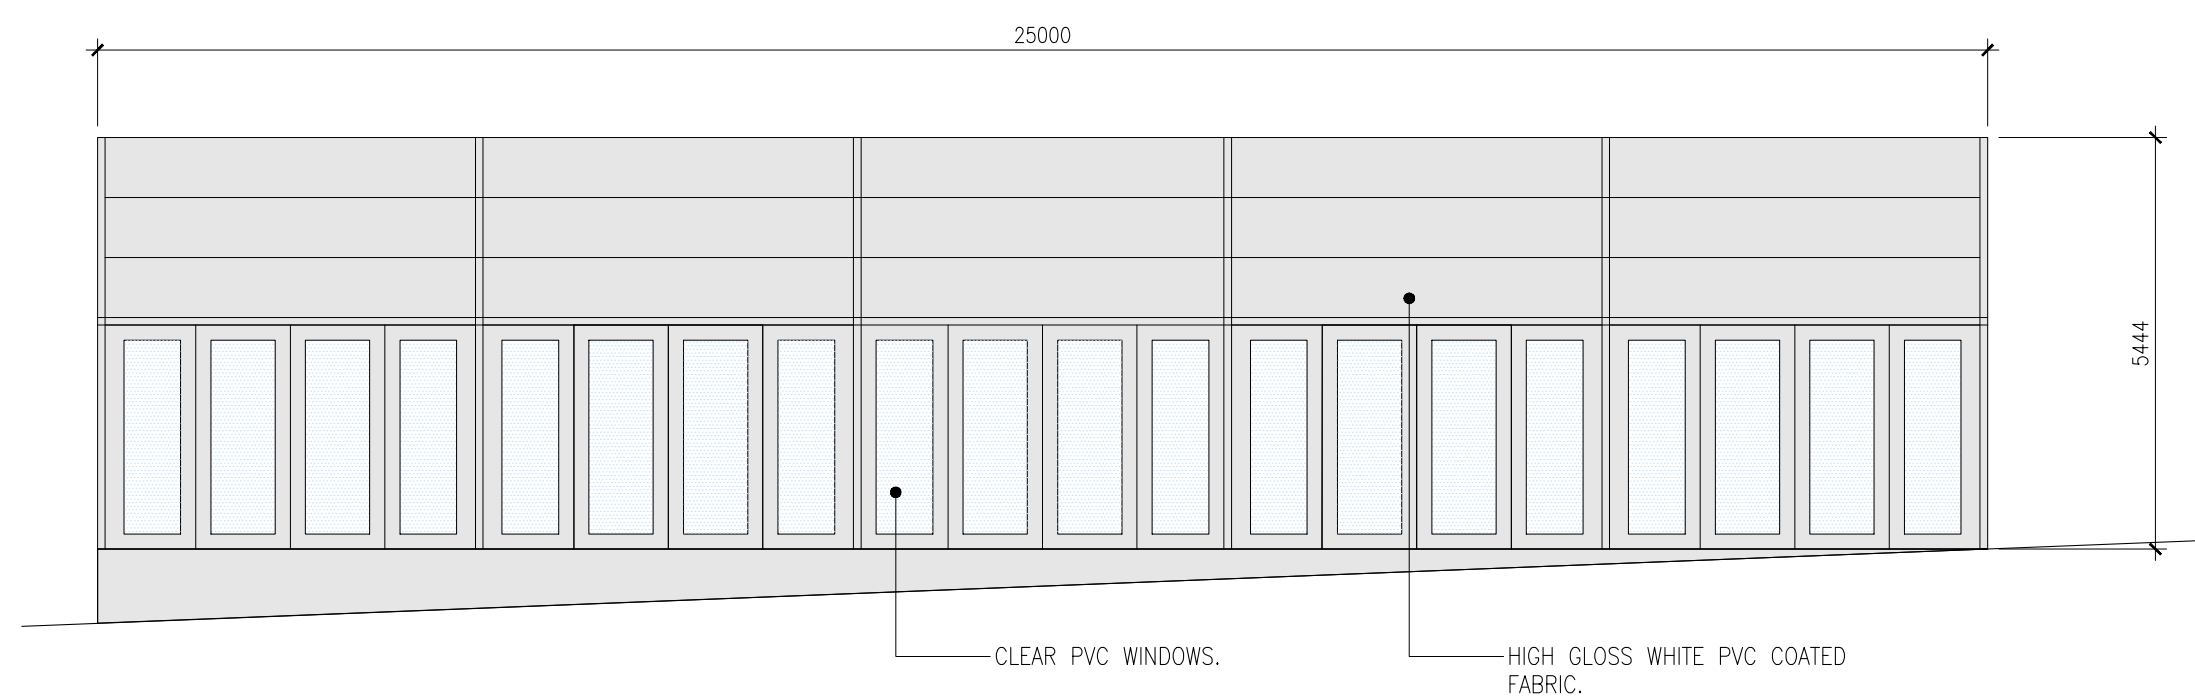

D ELEVATION D
SCALE 1:100

GENERAL NOTES
THIS DRAWING IS THE COPYRIGHT OF MACE DESIGN. DO NOT SCALE THIS DRAWING. ALL DIMENSIONS TO BE CHECKED ON SITE BEFORE ANY WORKS PROCEED.
THE CONTRACTOR IS TO PROVIDE FULL SIZE SETTING OUT DRAWINGS BASED ON THE INFORMATION CONTAINED IN THIS DRAWING FOR THE DESIGNERS APPROVAL PRIOR TO COMMENCING MANUFACTURE.
THE DRAWING IS ISSUED ON THE CONDITION THAT IT IS NOT REPRODUCED, RETAINED OR DISCLOSED TO ANY UNAUTHORISED PERSON EITHER WHOLLY OR IN PART WITHOUT THE WRITTEN CONSENT OF MACE DESIGN.
THIS DRAWING SHOULD BE READ IN CONJUNCTION WITH ALL RELATED DRAWINGS AND SPECIFICATIONS. ALL WORK IS TO BE CARRIED OUT IN ACCORDANCE WITH THE APPROPRIATE BUILDING REGULATIONS AND CODE OF PRACTICE WHERE SUCH EXIST AND GENERALLY TO CONFORM WITH GOOD BUILDING PRACTICE.

REV	DATE	DESCRIPTION	BY
P01	20.12.2017	Issued for information. Ramp access shown.	TP
-	19.12.2017	Issued for information.	RA



PROJECT
UCL IOE PHASE 1
20 BEDFORD WAY. WC1H 0AL

CLIENT
UCL IOE

LOCATION
TYPICAL

DRAWING TITLE
MARQUEE ELEVATIONS & SECTIONS


STATUS INFORMATION		SCALE
DRAWN BY TP	CHECKED BY RA	1:100 @ A1
DRAWING NUMBER UCL-IOE-0100-000-XX-DR-A-60-1007	DATE 19.12.2017	REVISION P01

Project Title


B51 Marquee Floor plan and elevation (Ref WH/13/03344/FUL)

Pridewatch Events Ltd
 Chichester Rd, Sidlesham Common, Chichester, West Sussex PO20 7PY
 Tel: 01243 641164 / Fax: 01243 641888


FRONT ELEVATION

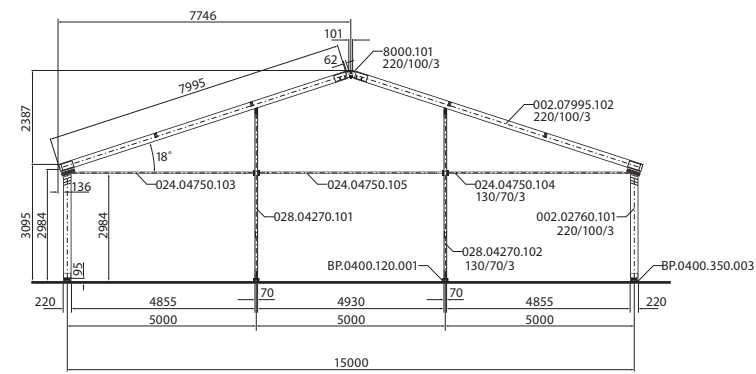


BACK ELEVATION

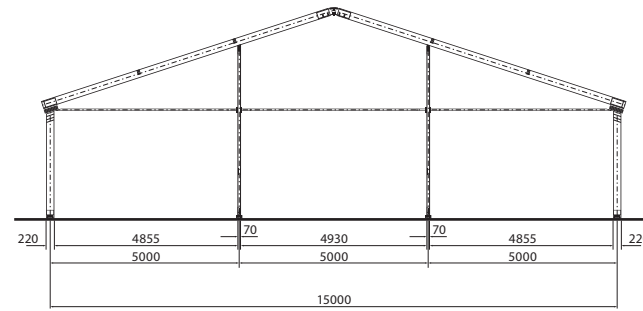

SIDE ELEVATION

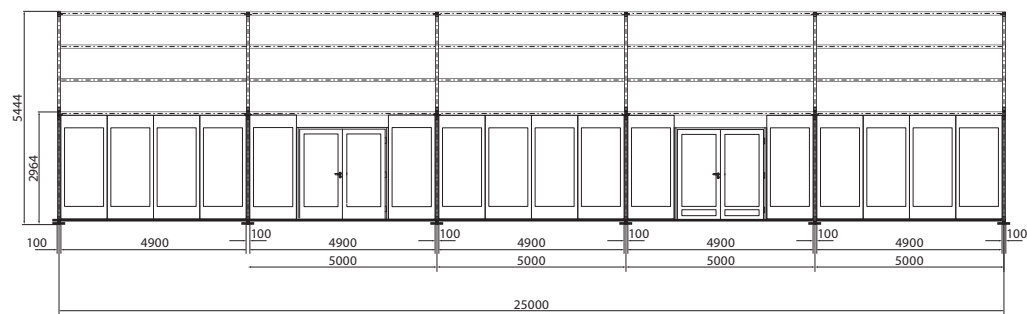

TOP ELEVATION

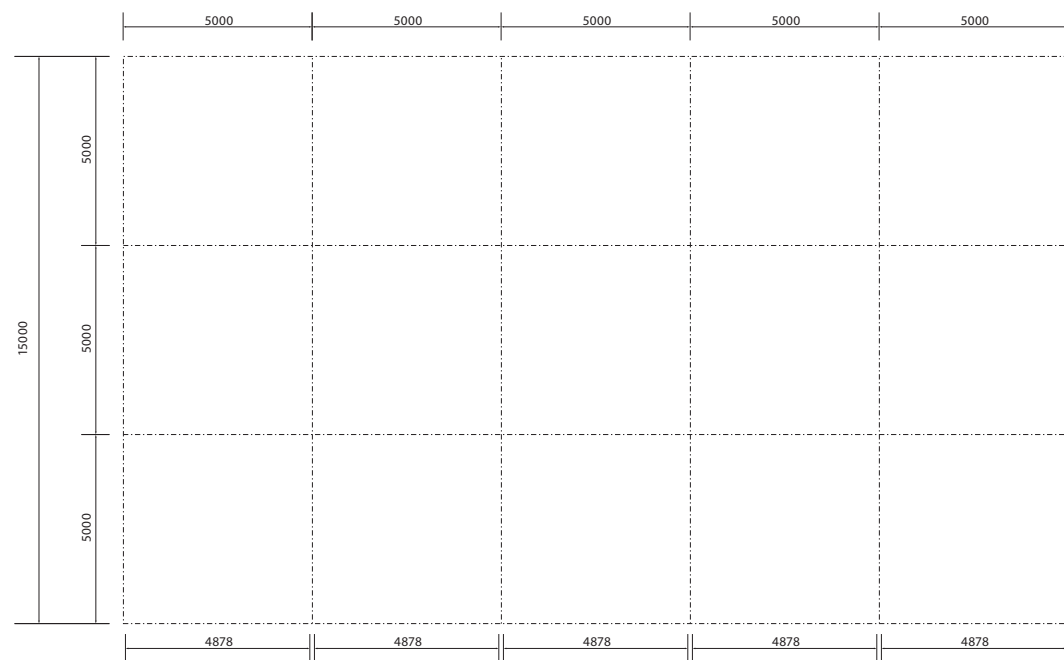

1:200 @A3