


title
North East Elevation Existing

drawing number
1706-022

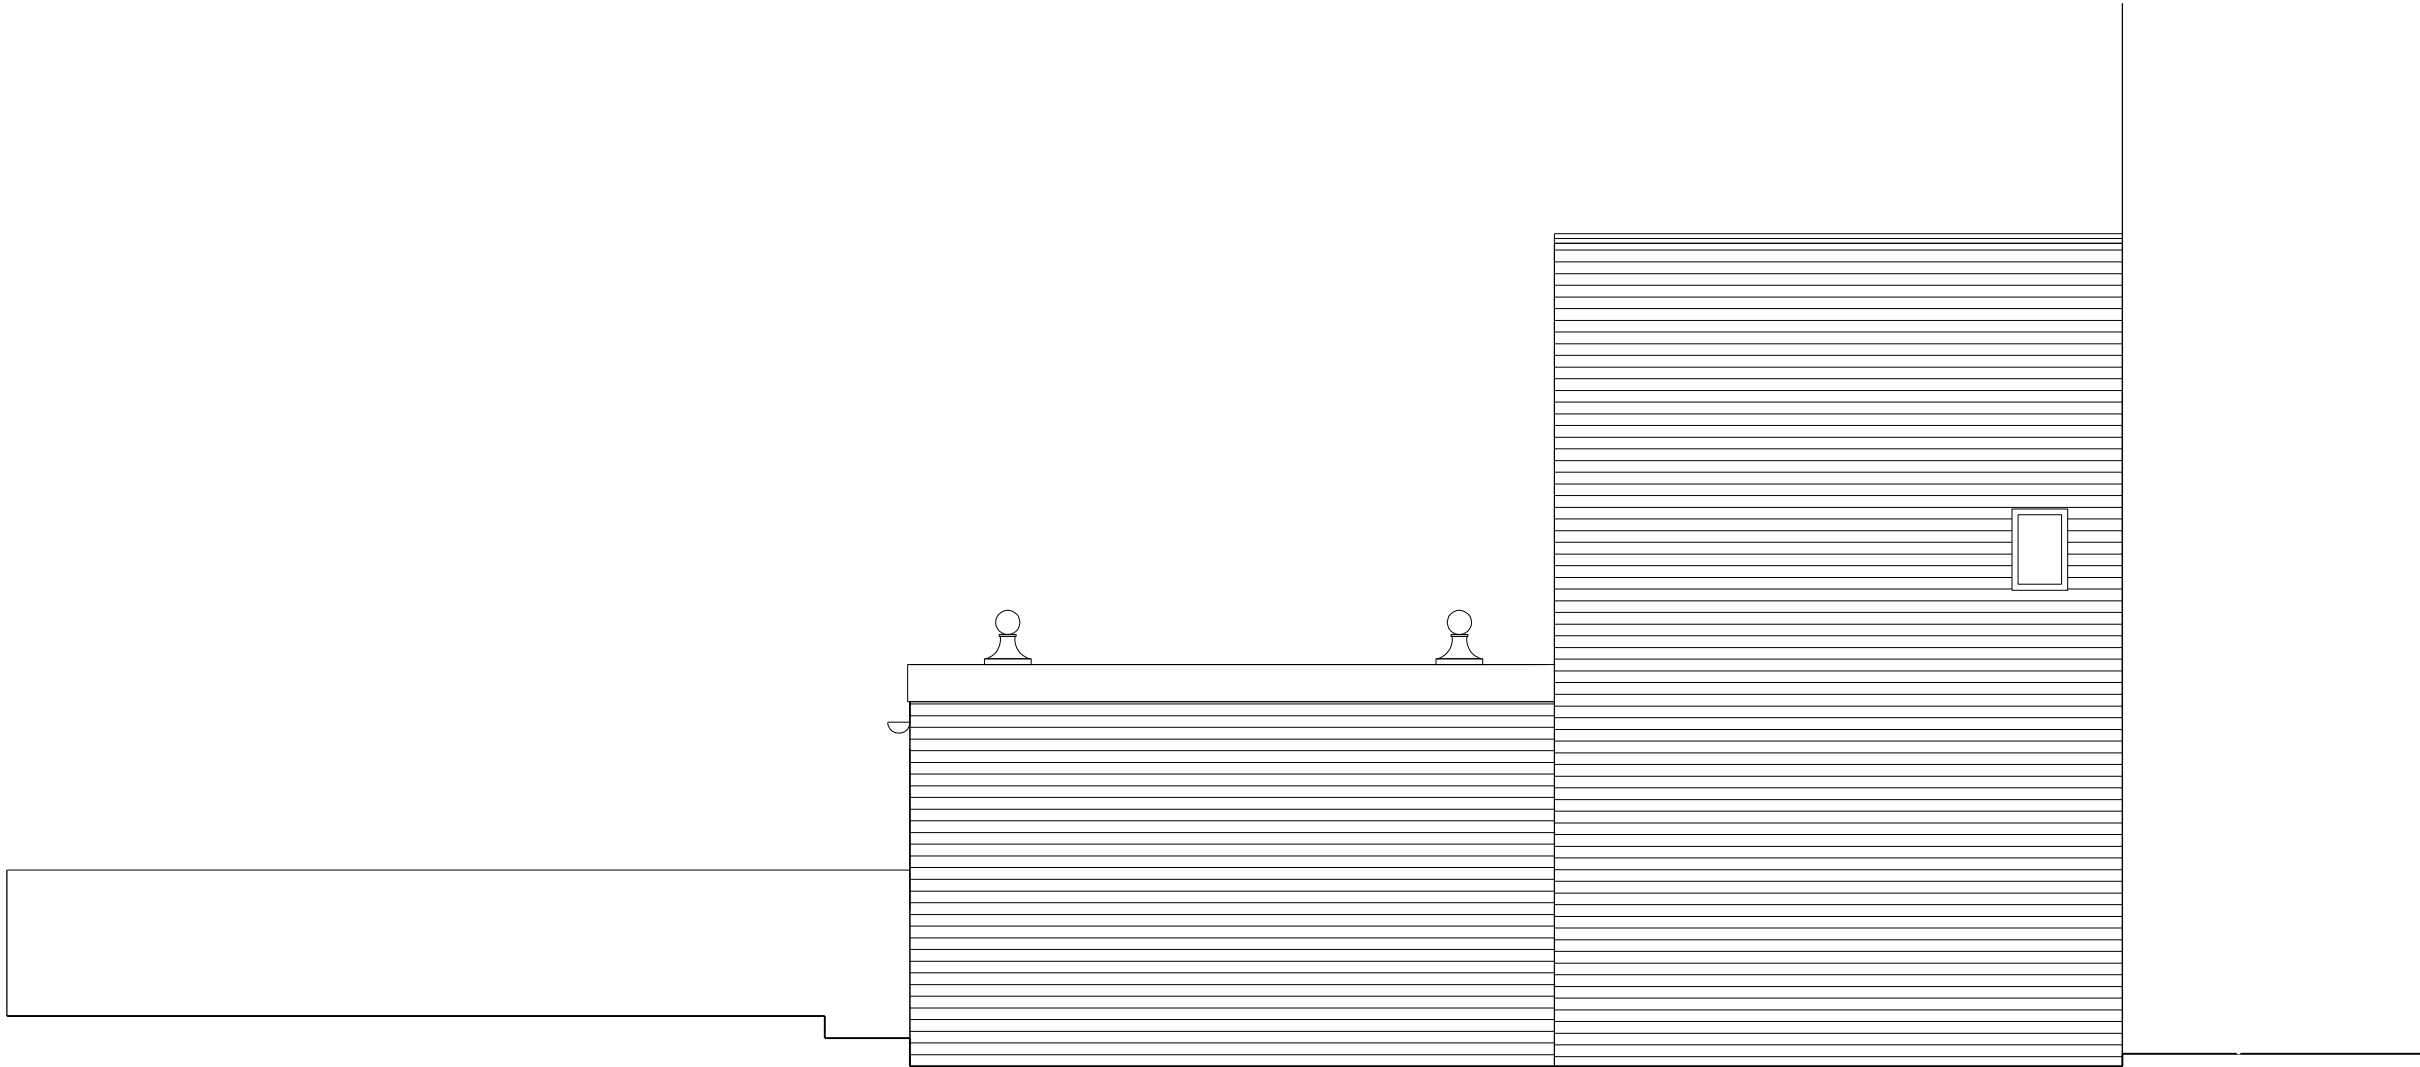

This drawing is copyright of Mountain Studio Ltd.

9 St Paul's Crescent, London
job

PLANNING
status

m o u n t a i n

3 Greenland Place
Camden Town
London NW1 0AP
07958 710 187
www.mountainstudio.org

No opening up or internal
condition survey was
undertaken as part of
of these drawings, the
condition of all structural
joinery is still to be
investigated.

notes
All dimensions to be
checked on site
rev