

- Pre-Planning
- Planning
- Tender
- Contract
- Construction
- As Built
- For Information Only
- Preliminary

Drawn: MP Checked: DS

Printed: 07/02/2018



Scale: 1:50 @ A3

Client: **Sam Senchal**

Project: **14 Elsworthy Road
London NW3 3DJ**

Title: **GA Proposed
Second Floor Plan
Flat 3**

No. **210** Rev. -

 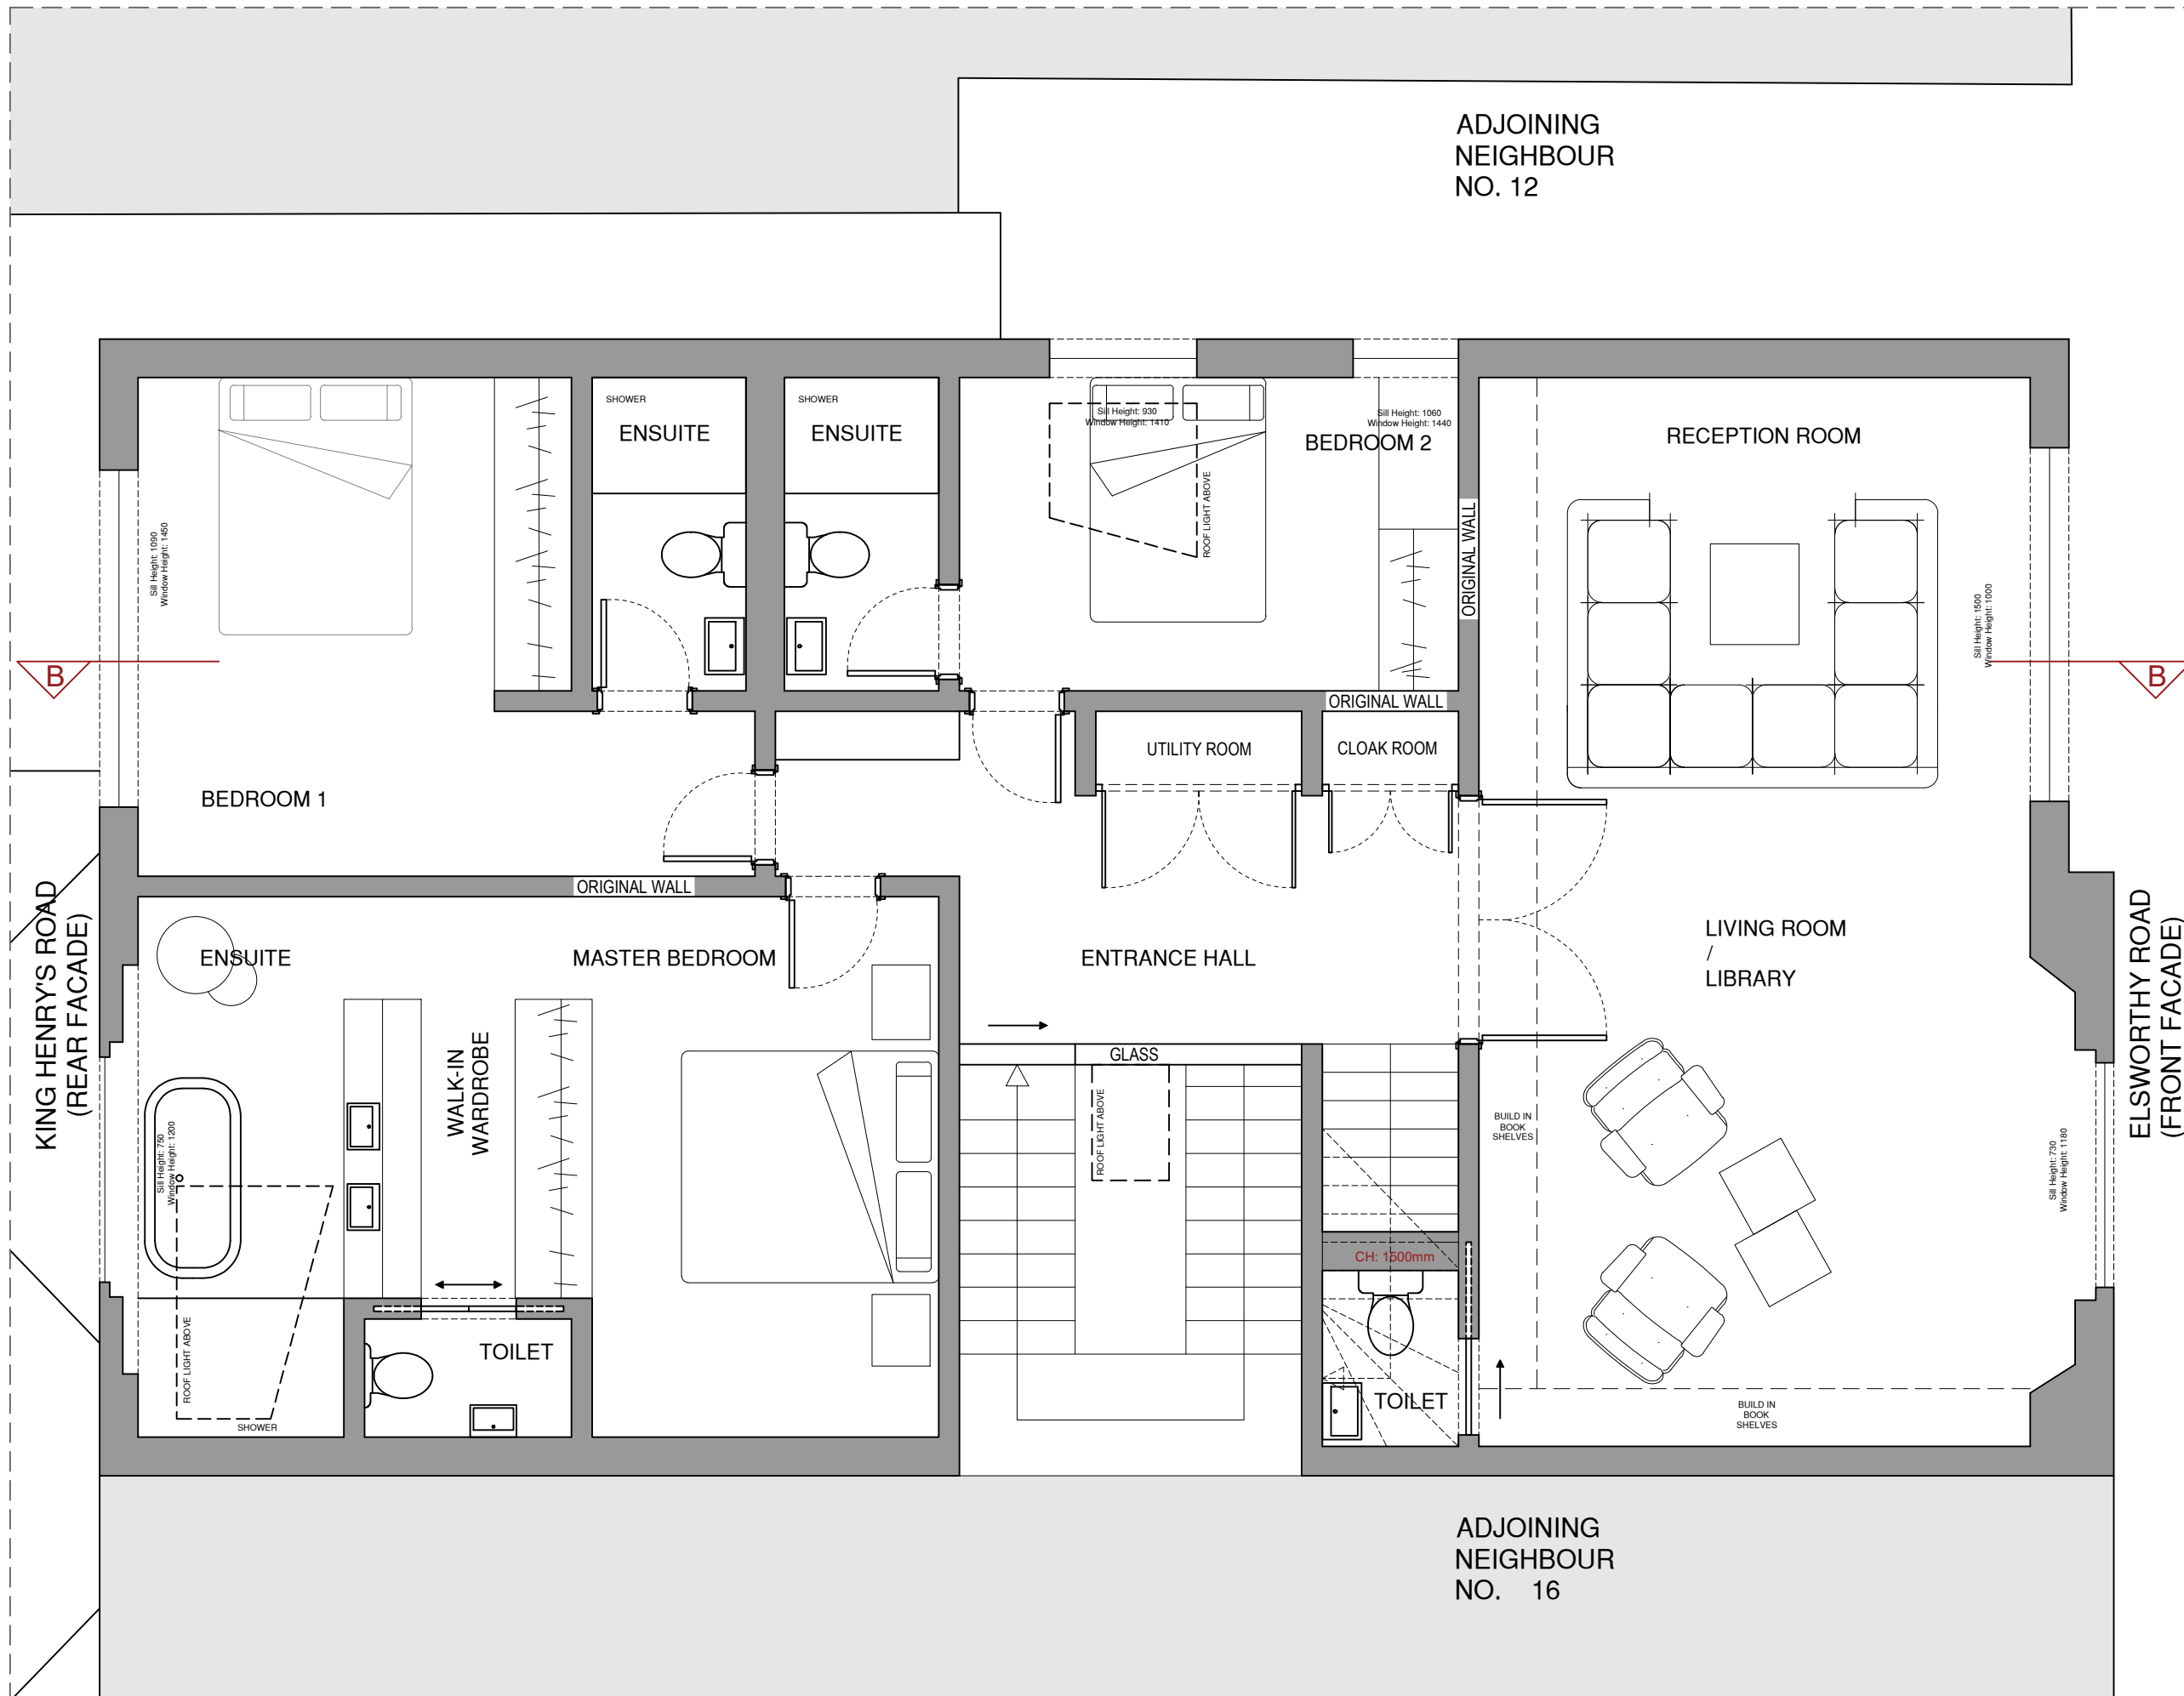

PLANNING