




Front Elevation

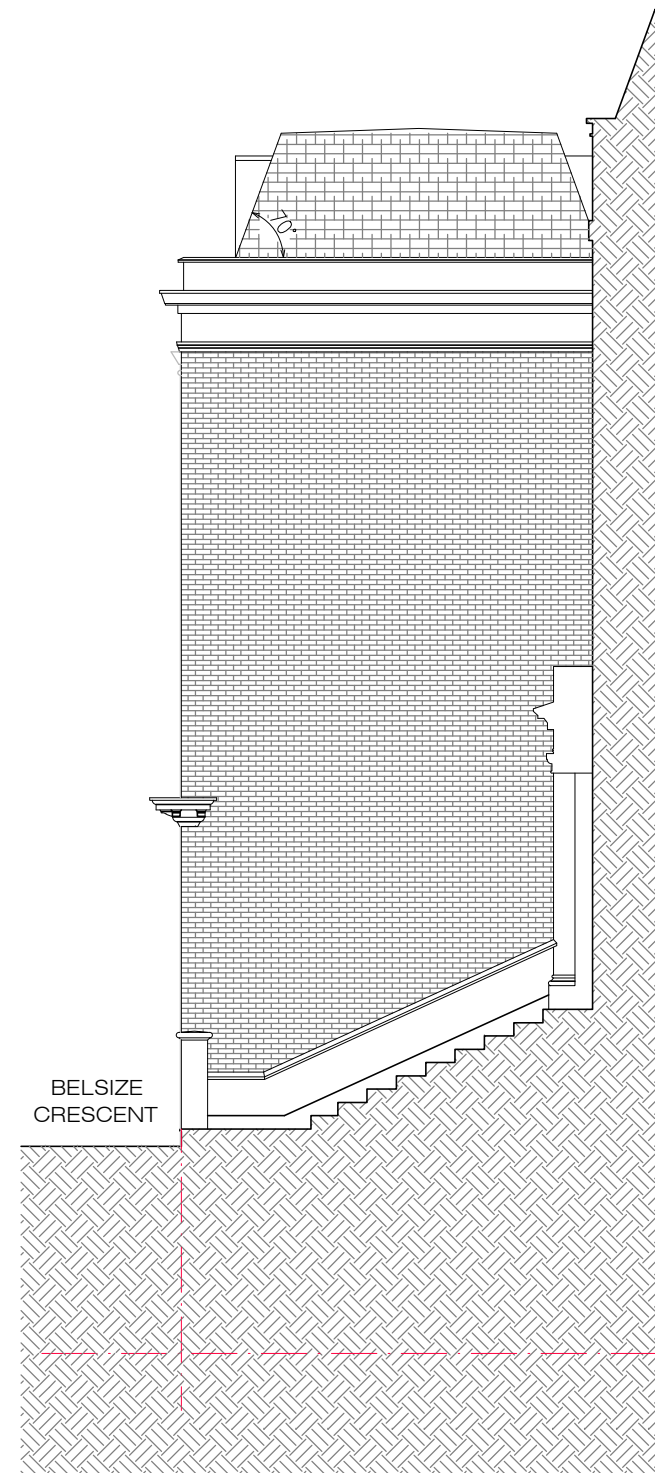

Side Elevation

Site Address:

**3 Belsize Crescent,
London NW3**

Client:

S Eder

Sheet Title:

PROPOSED ELEVATIONS

File Name:

U-SE - PE001

Date:

15.1.2018

Drawn

Checked

Approved

Scale
1:100

Page
7

Sheet Size
A3

Notes:

Any inaccuracies or errors to be reported to the architect / surveyor immediately and prior to any work commencing

All dimensions to be verified on site.

All work to comply with British Standards Code of practice.
All external surfaces and materials to match existing.

This drawing and all information provided within it is the copyright of URBAN PLANNING PRACTICE and reproduction without prior consent is strictly forbidden.

UPP URBAN PLANNING PRACTICE

Revision:	Description:	Date:
		2018

0 1M 2M 3M 4M 5M 6M



Scale - 1:100