


Basement Plan as Existing scale 1.50 @ A1 (1.100 @ A3)

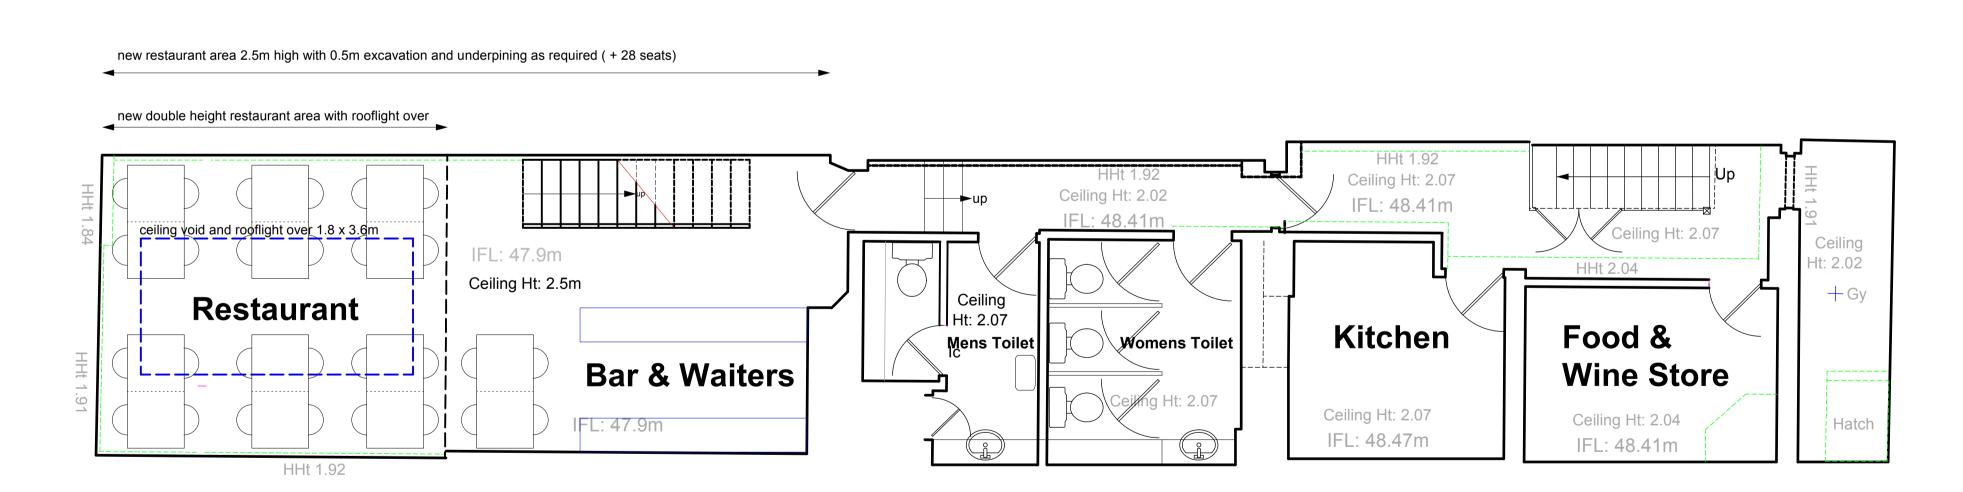

Hasement Plan as Proposed (+38 sq m of restaurant) scale 1.50 @ A1 (1.100 @ A3)

Existing Basement Floor Area: 90 sq m / 970 sq ft.

Proposed Basement Floor Area 90 sq m / 970 sq ft

(nb increase in rest-aurant floor area of approx. 38 sq m. to allow for dining tables within area of increased floor to ceiling height with void and rooflight over to provide natural light and increased height)

	44

Creative.Intelligent.D
11.04 Architects
The Workspace 12 Wilton Road

Muswell Hill London N10 1LS
T. 020 8444 3000
www.1104architects.co.uk
E. 1104@1104architects.co.uk

Inverness Street
Restaurant and Bar with
Residential Over

Basement Floor Plans: Existing & Proposed

 1.50
 @ A1
 Feb 2018

 ProjectNo.
 Drawing No.
 Rev.

 ProjectNo.
 P / 10