



EXISTING

01 East Elevation / Section AA
Existing 1:50

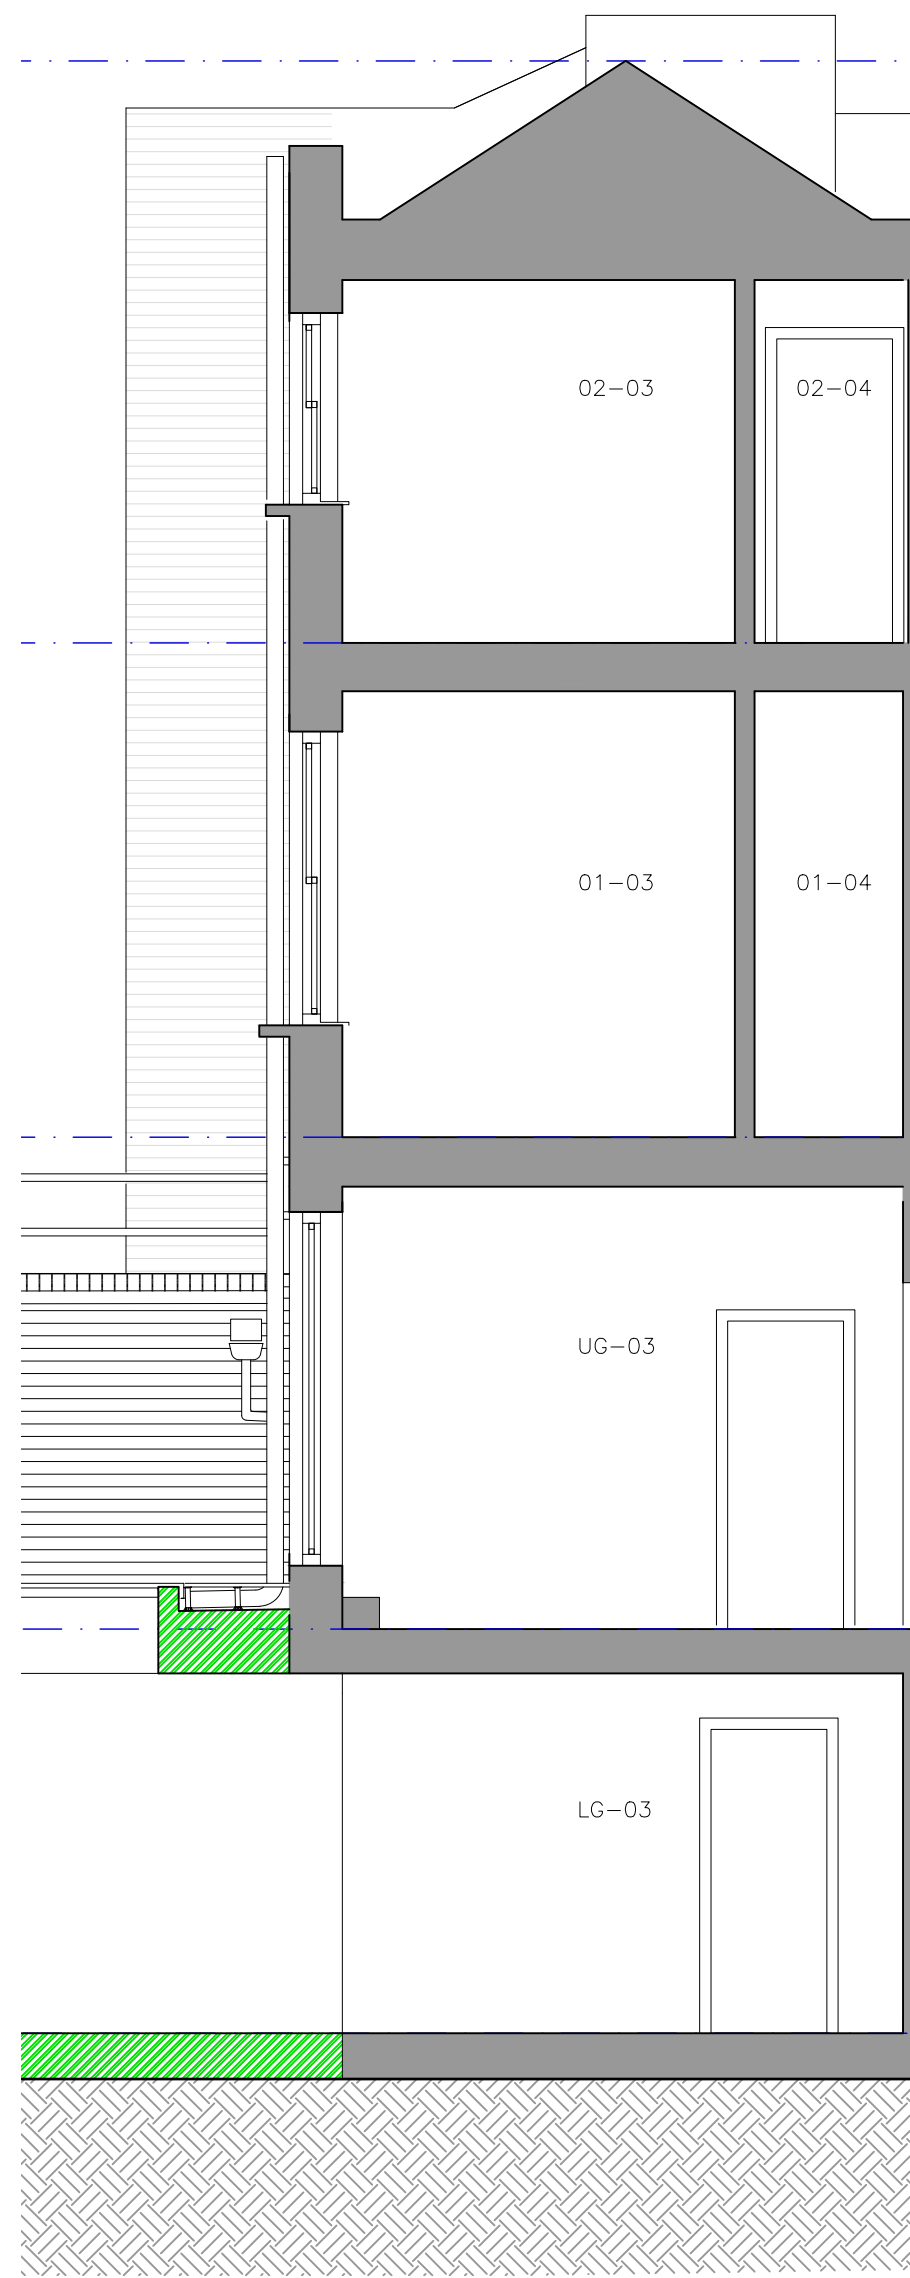


02 South Elevation
Existing 1:50

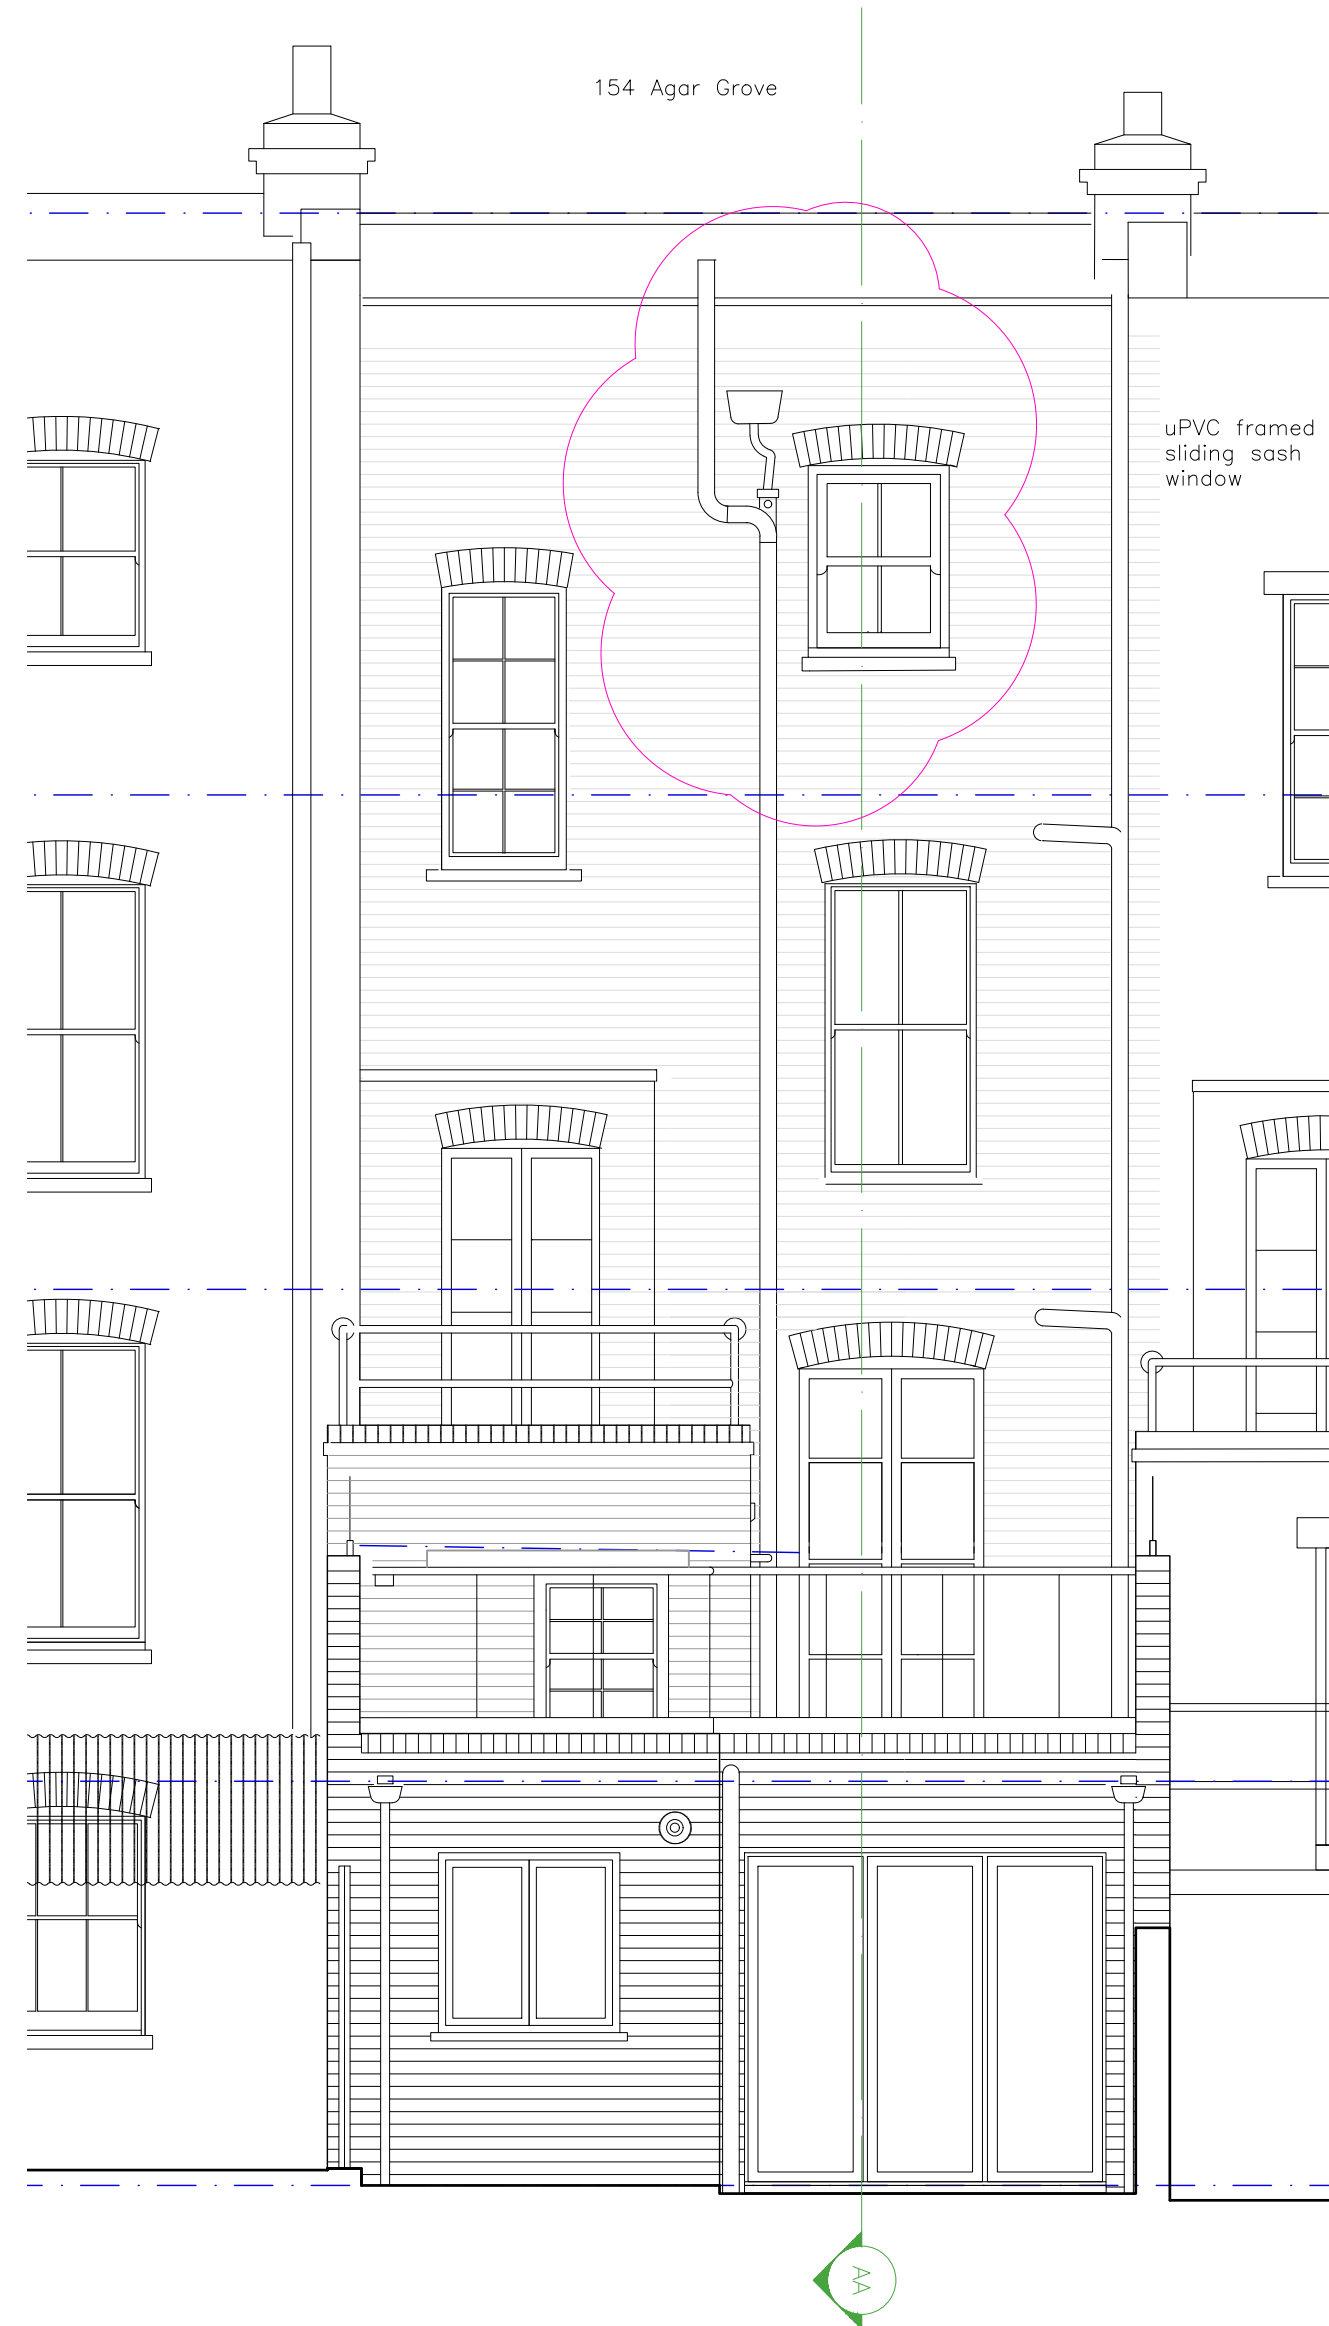


PROPOSED ALTERATION

03 East Elevation / Section AA
Proposed 1:50

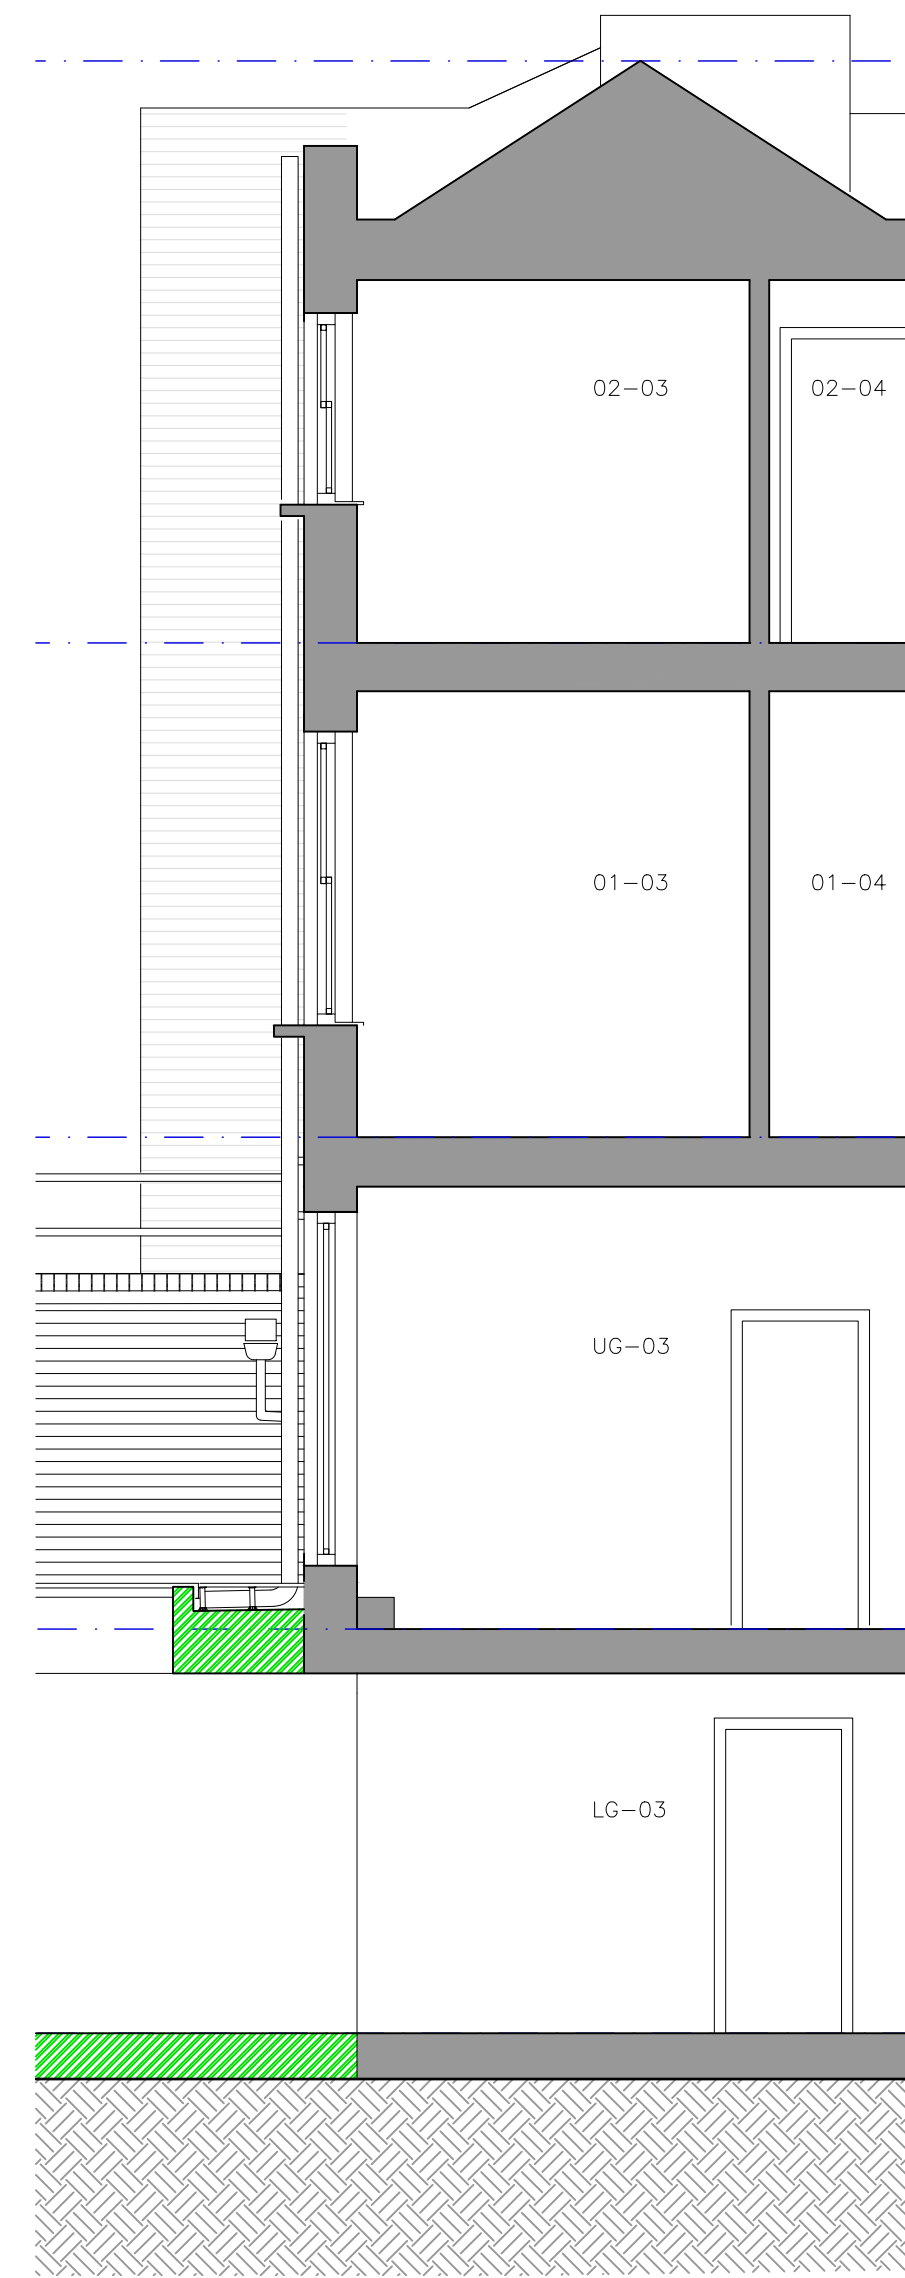

04 South Elevation
Proposed 1:50

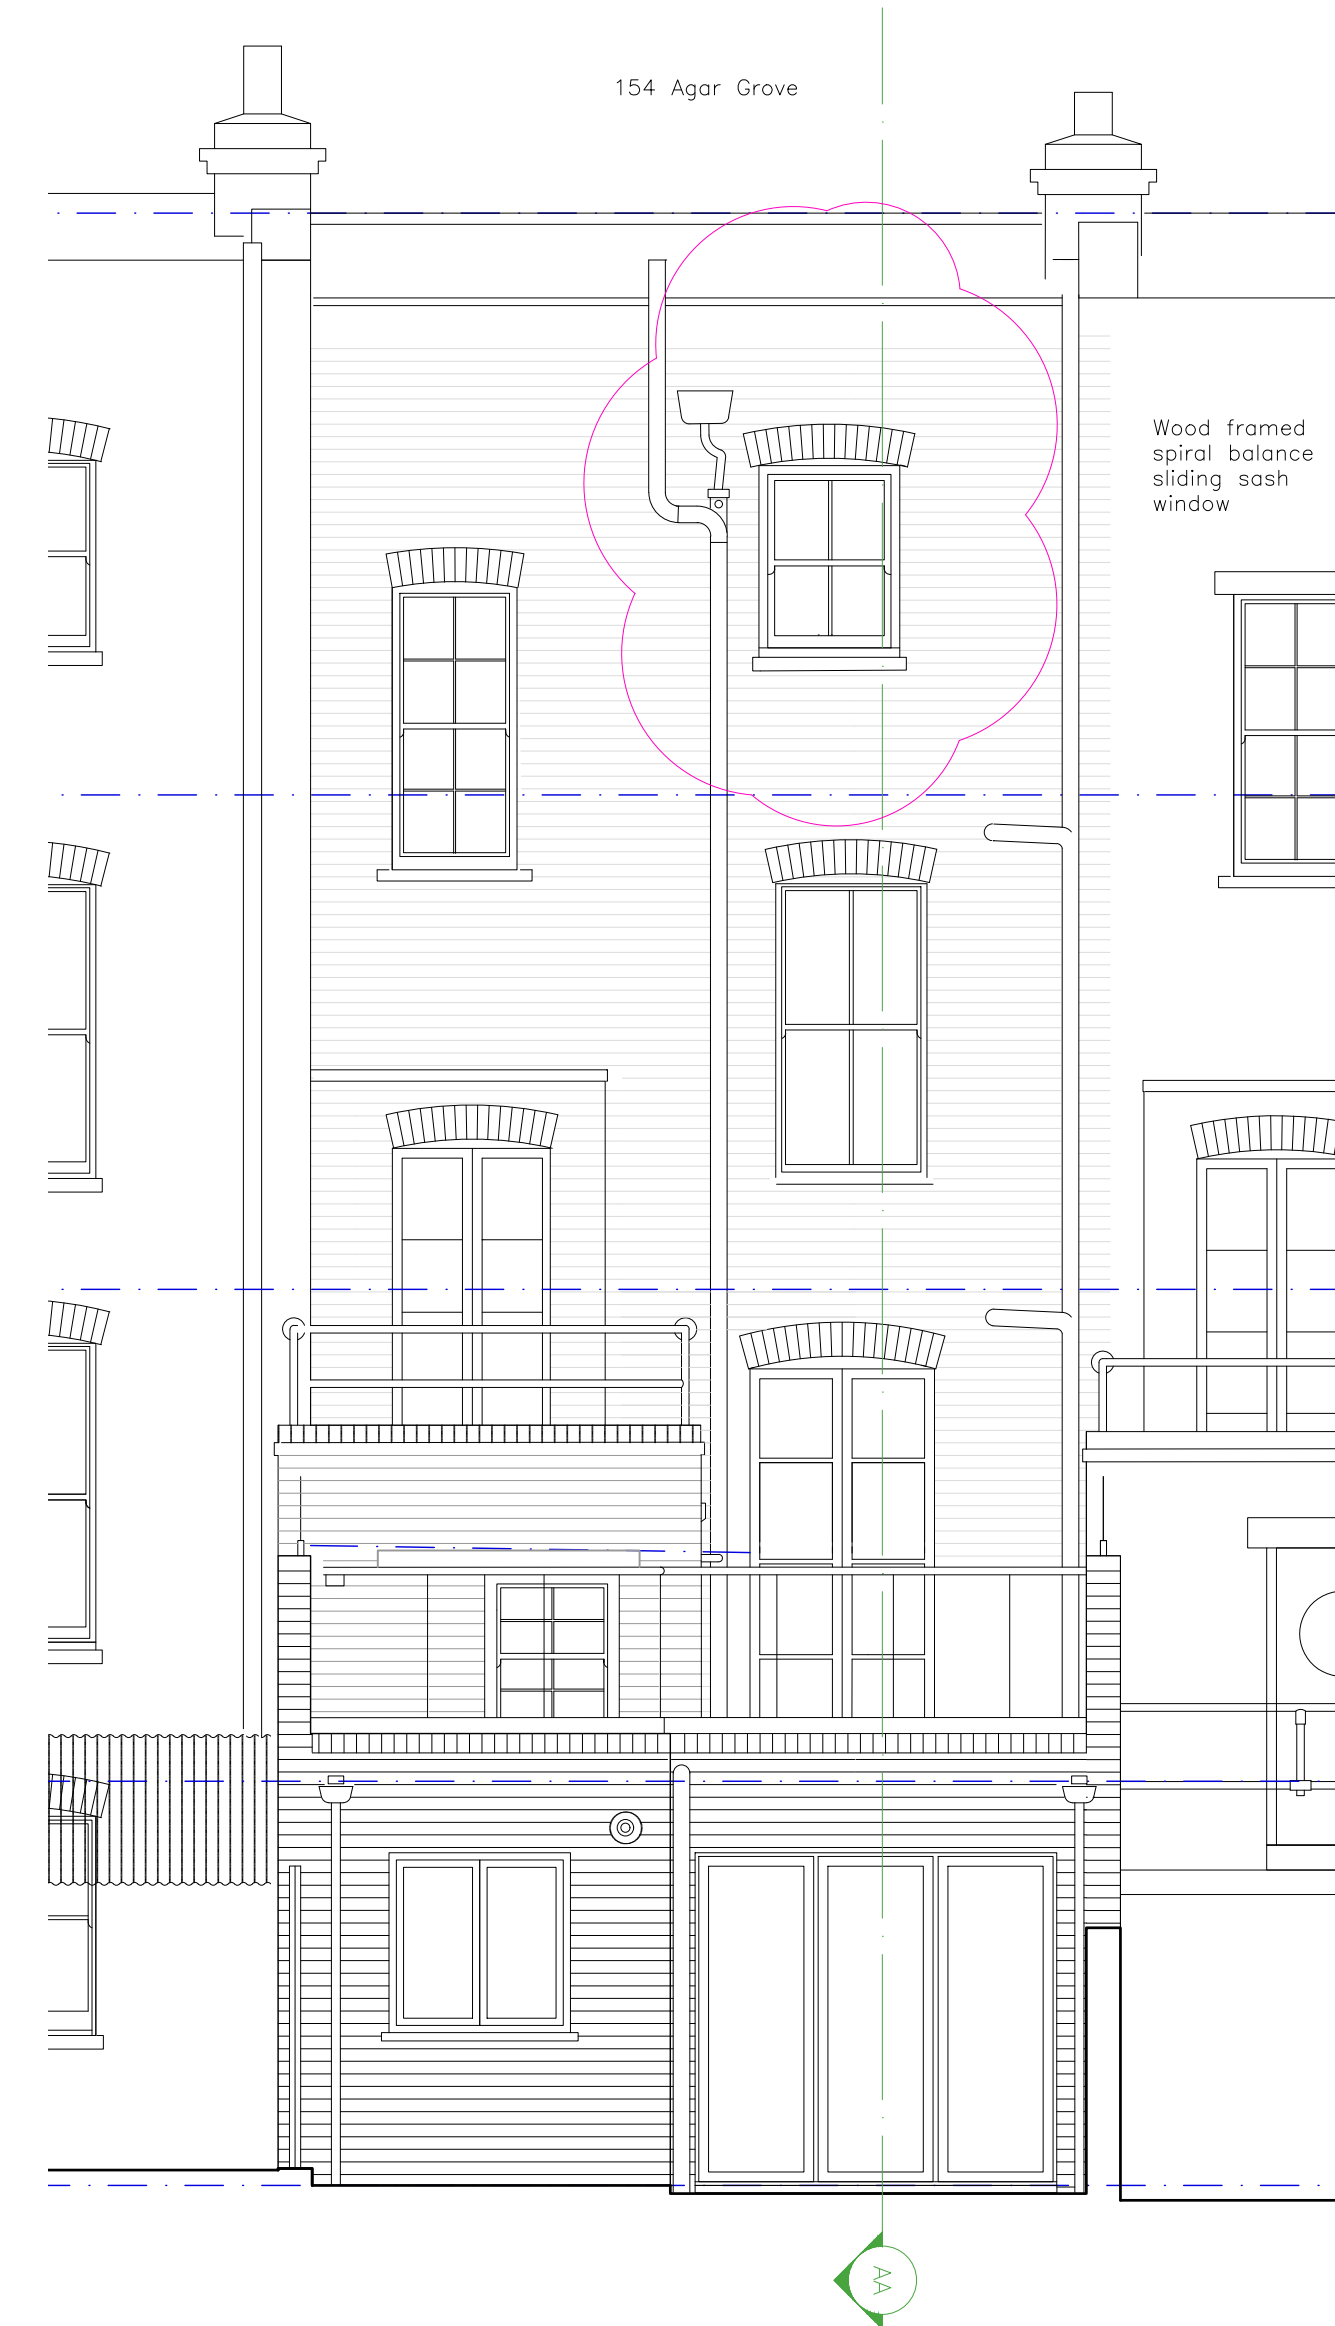

Solindan Ltd
 project no. 019
 project name 154 Agar Grove
 site address 154 Agar Grove
 London NW1 9TY
 client Mr John Canochio

drawing no. G-106
 rev D

EXISTING / PROPOSED

drawing name Certificate of Lawfulness
 ELEVATIONS

drawn by DS
 checked JP
 date created 16/06/2015

scale @ A1 1:50

issued for PLANNING

Date	Rev	Description of Revision	By	Checked
19.06.15	A	Issued for client review	DS	JP
19.06.15	B	Issued for planning approval	DS	JP
23.05.15	C	Obscured glass screens added	DS	JP
04.12.17	D	Top-floor wood sash window installed	DS	JP
15.02.18	D	Top-floor wood sash window	DS	JP

notes

APPLICATION FOR CERTIFICATE OF LAWFULNESS OF PROPOSED USE OR DEVELOPMENT

Replacement of plastic-framed sliding sash window by wood-framed sliding sash window.