


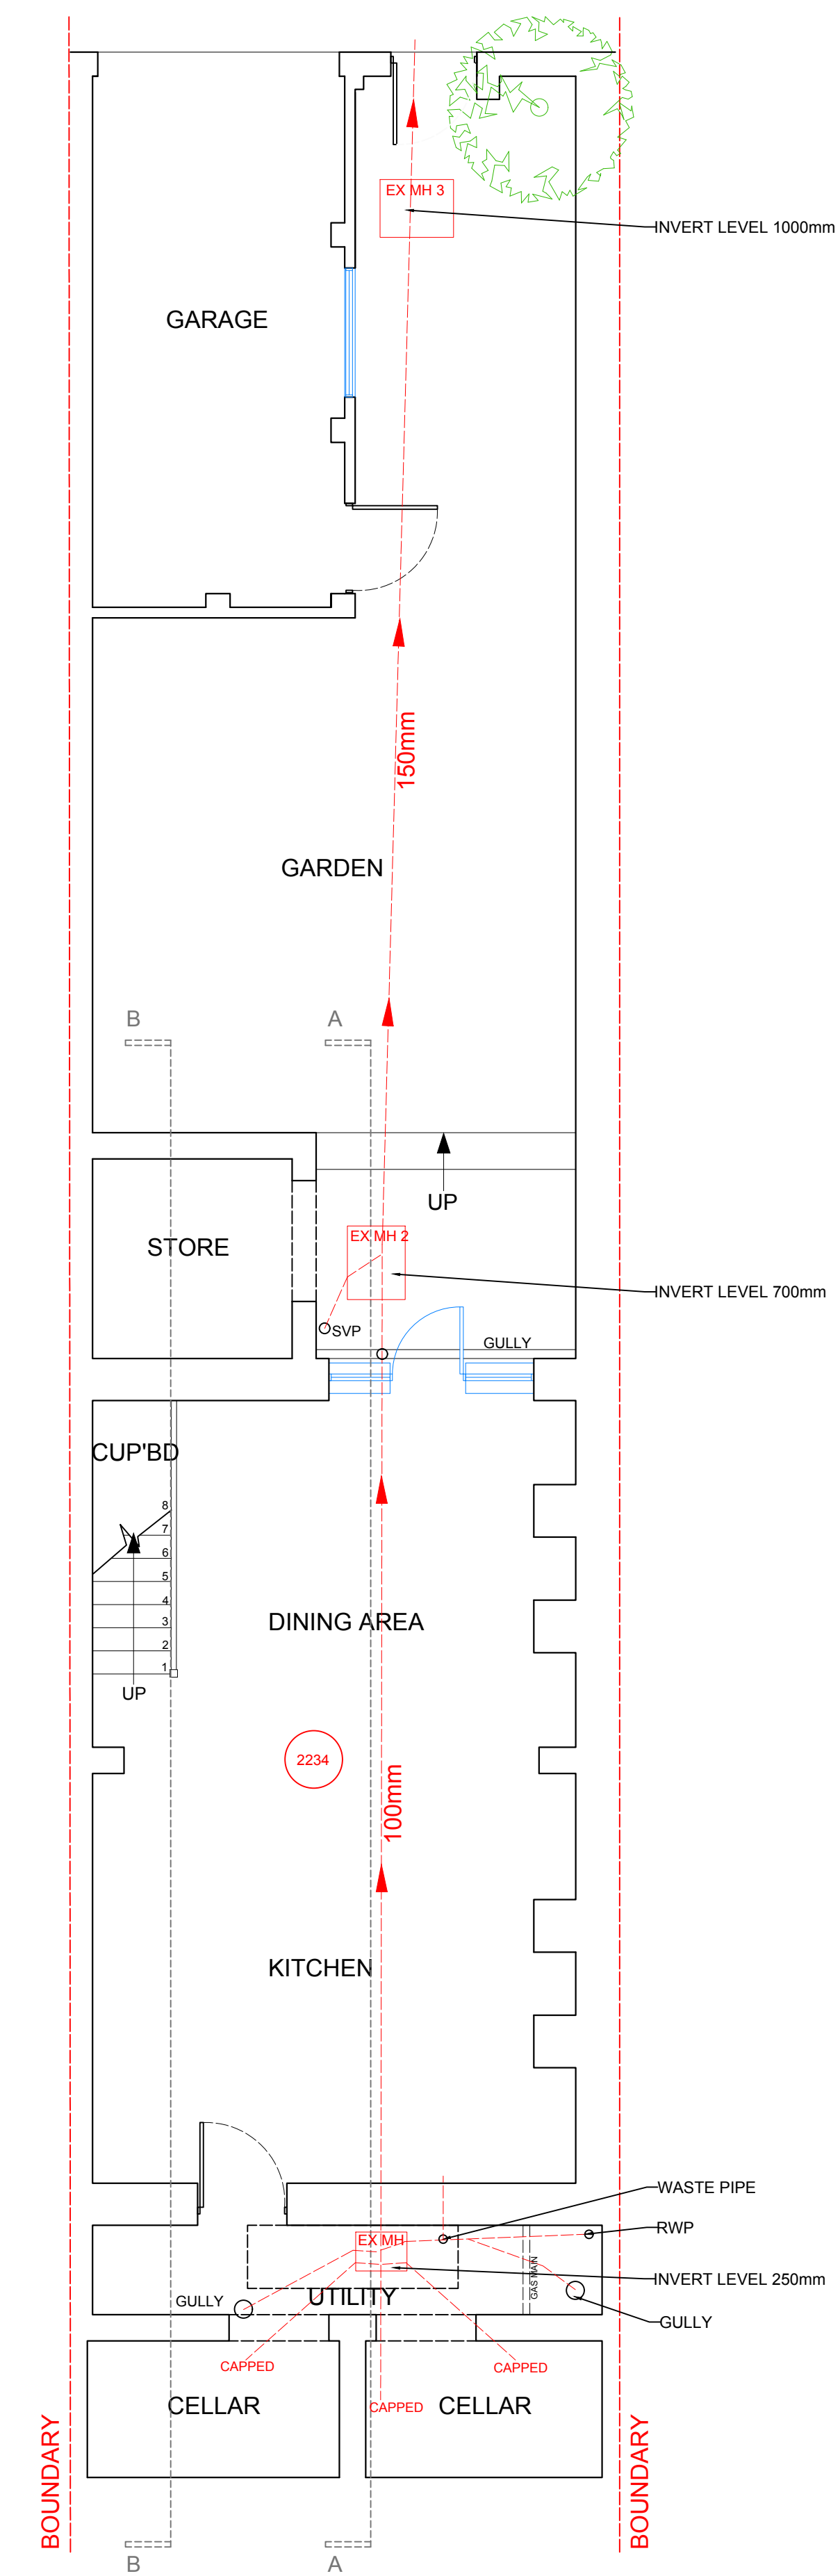


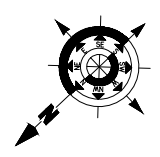


EXISTING LOWER GROUND FLOOR PLAN

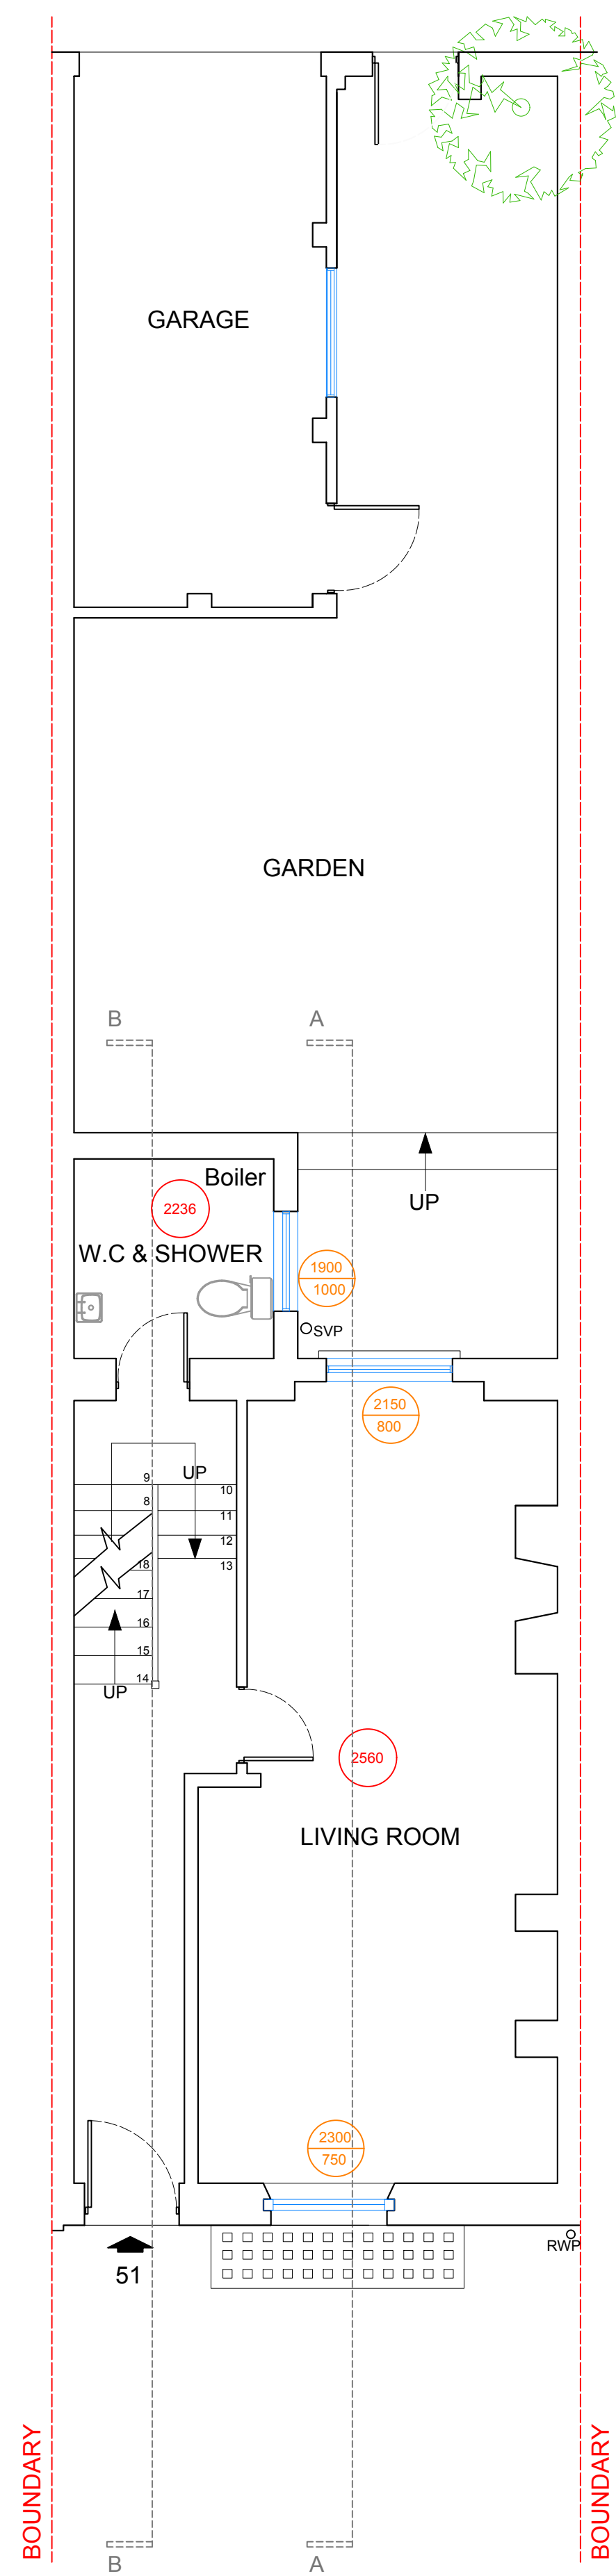

EXISTING GROUND FLOOR PLAN

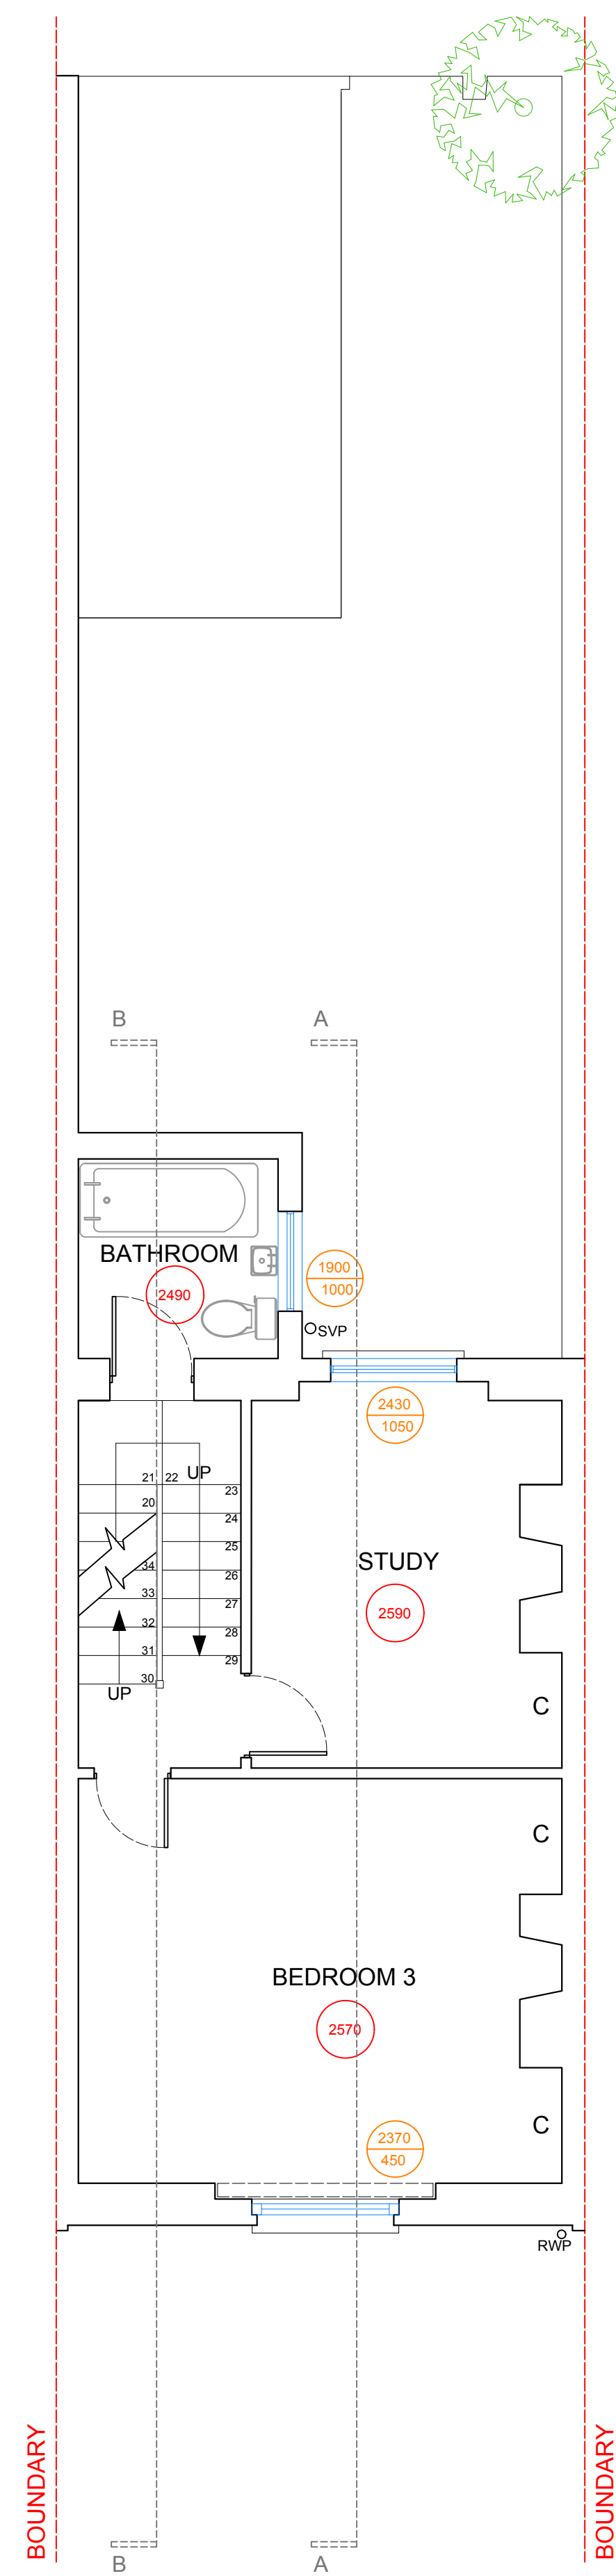

EXISTING FIRST FLOOR PLAN

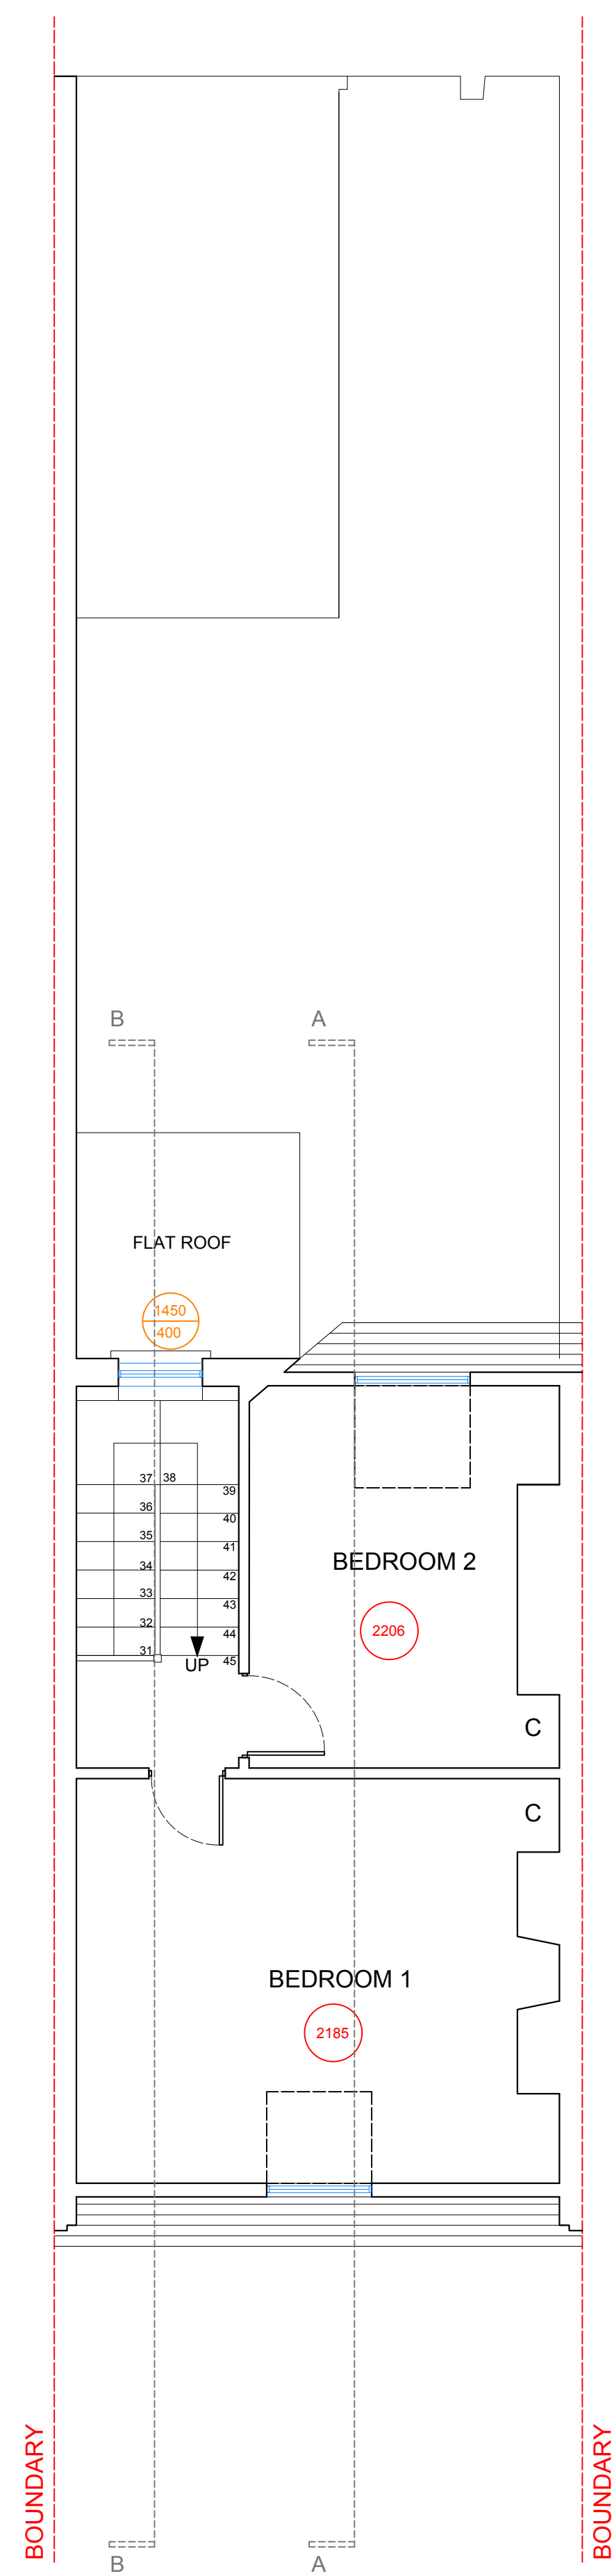


EXISTING SECOND FLOOR PLAN

**NOTE:**

CEILING HEIGHTS ABOVE FFL SHOWN THUS -

WINDOW CILL & HEAD HEIGHTS SHOWN THUS -

 

51 HIGHGATE WEST HILL, HIGHGATE, LONDON N6 6DA.

MR I PRIDE & MS K SATTERSTHWAITE.

EXISTING FLOOR PLANS

| Drawn | PA         | Status      | PLANNING     | Scale | 1:50 @ A1 |
|-------|------------|-------------|--------------|-------|-----------|
| Date  | 13/07/2017 | Drawing No. | CC3715/PLN01 | Rev.  |           |

All dimensions to be checked on site. Do not scale. Any discrepancy between this drawing and other information to be referred to Cotleigh Consulting. This drawing is copyright.

