



SIDE ELEVATION
scale 1:20

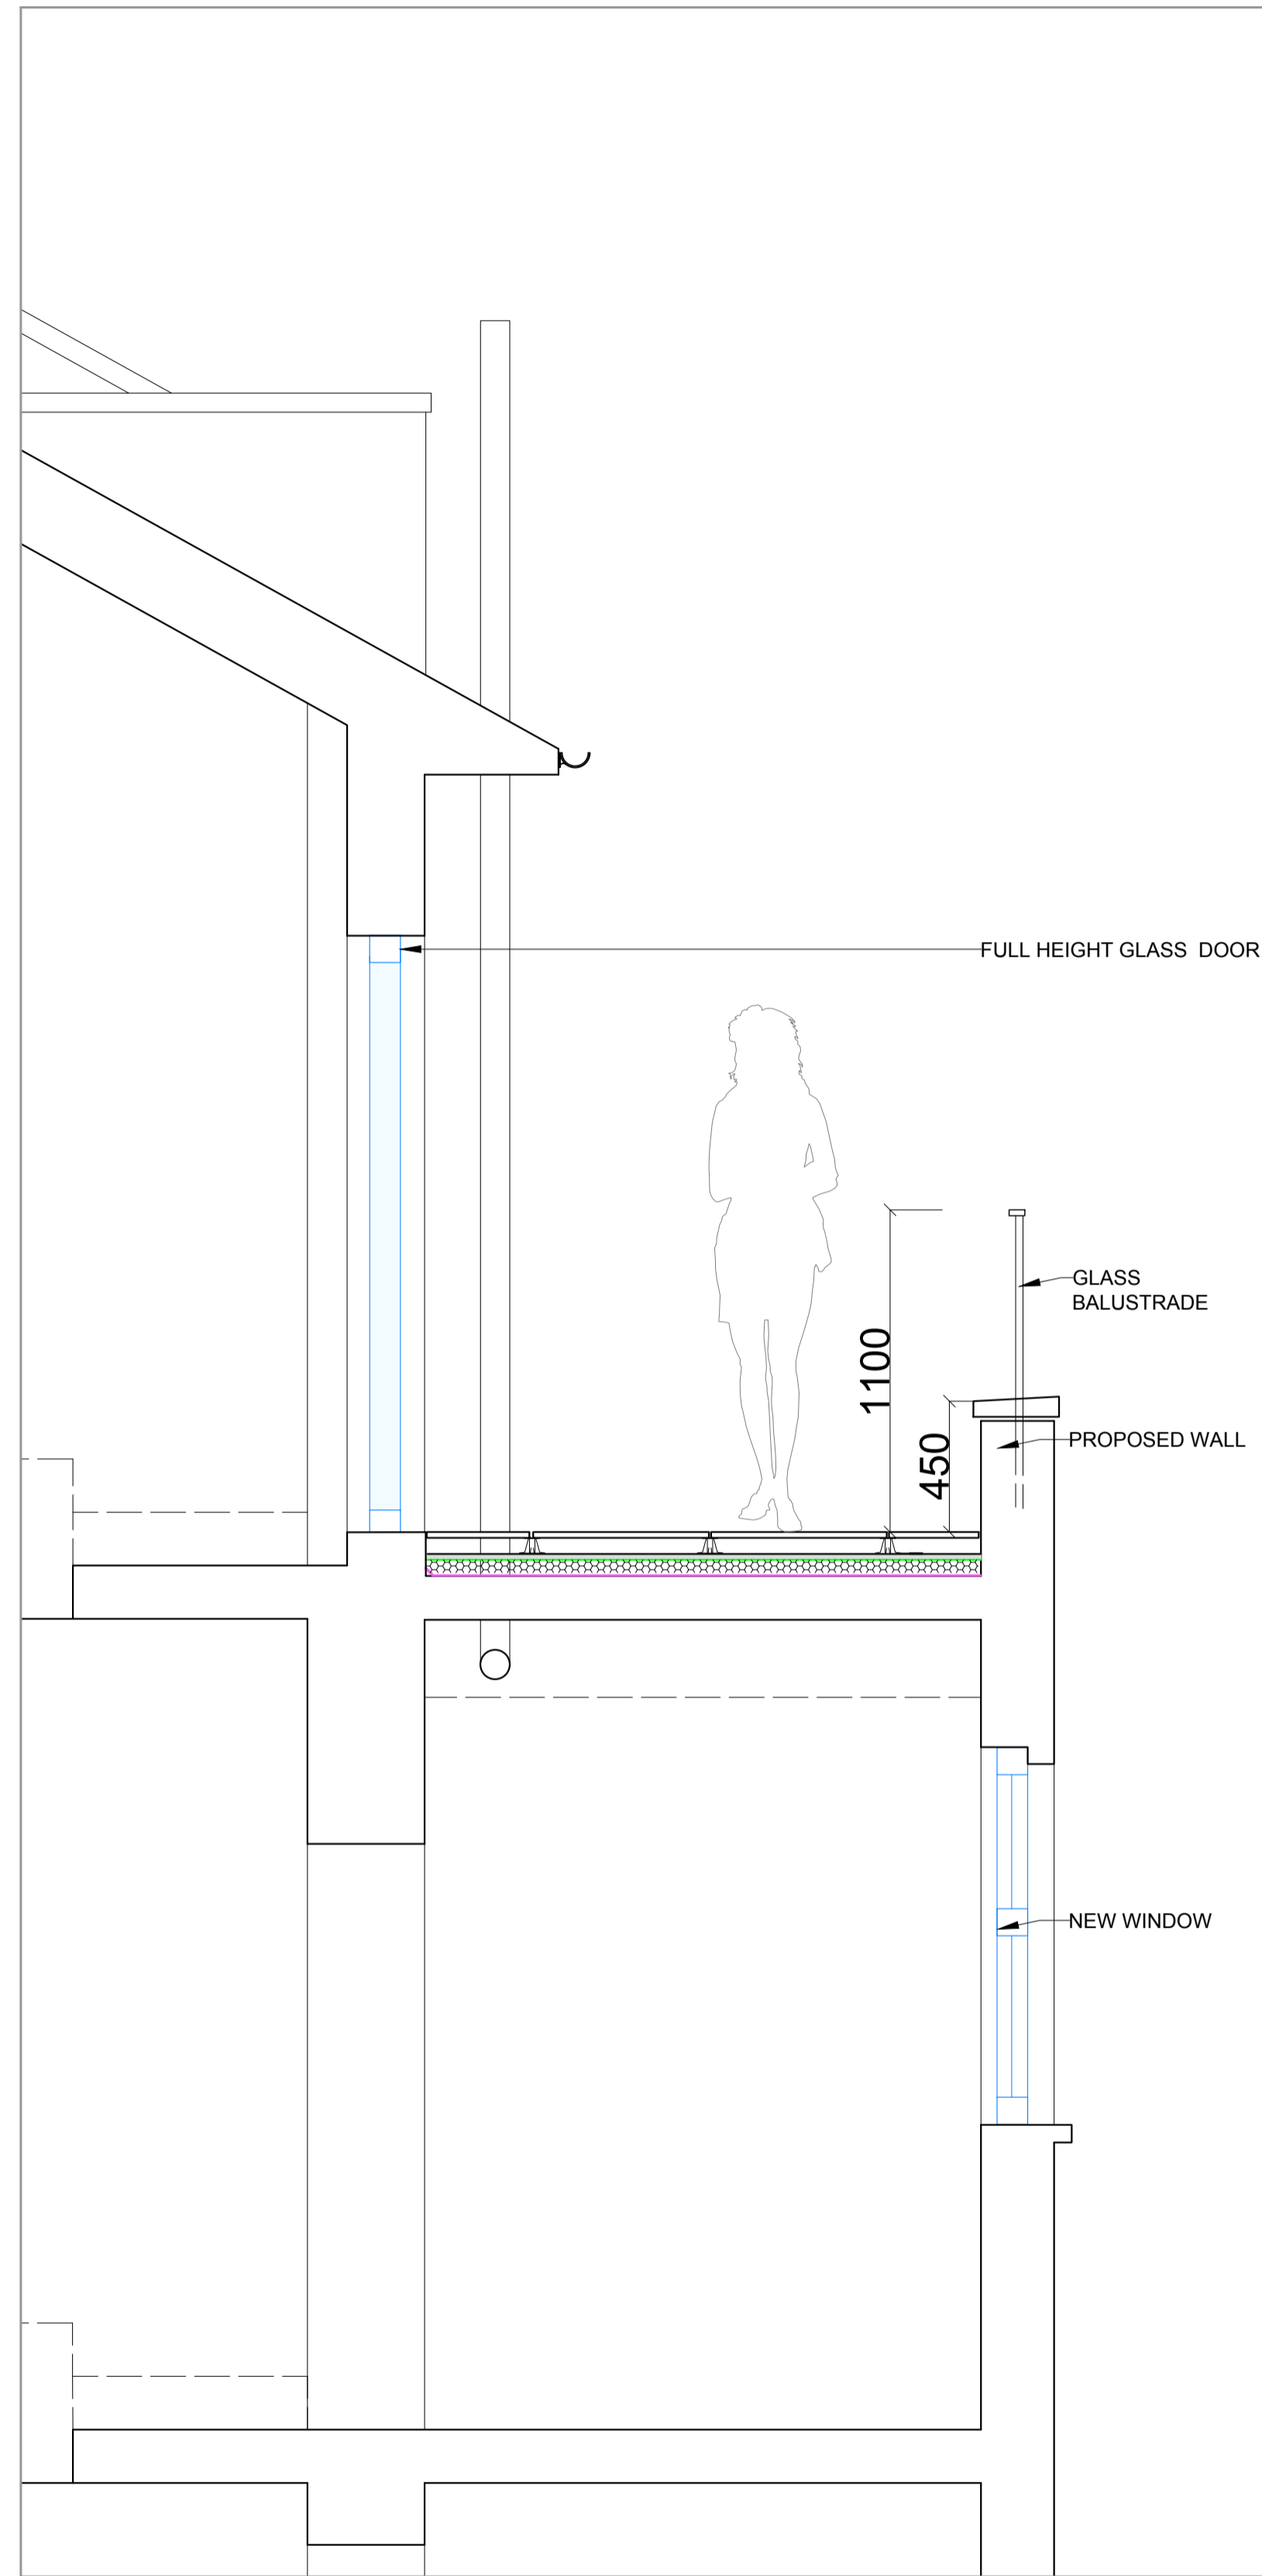

SECTION DETAIL
scale 1:20

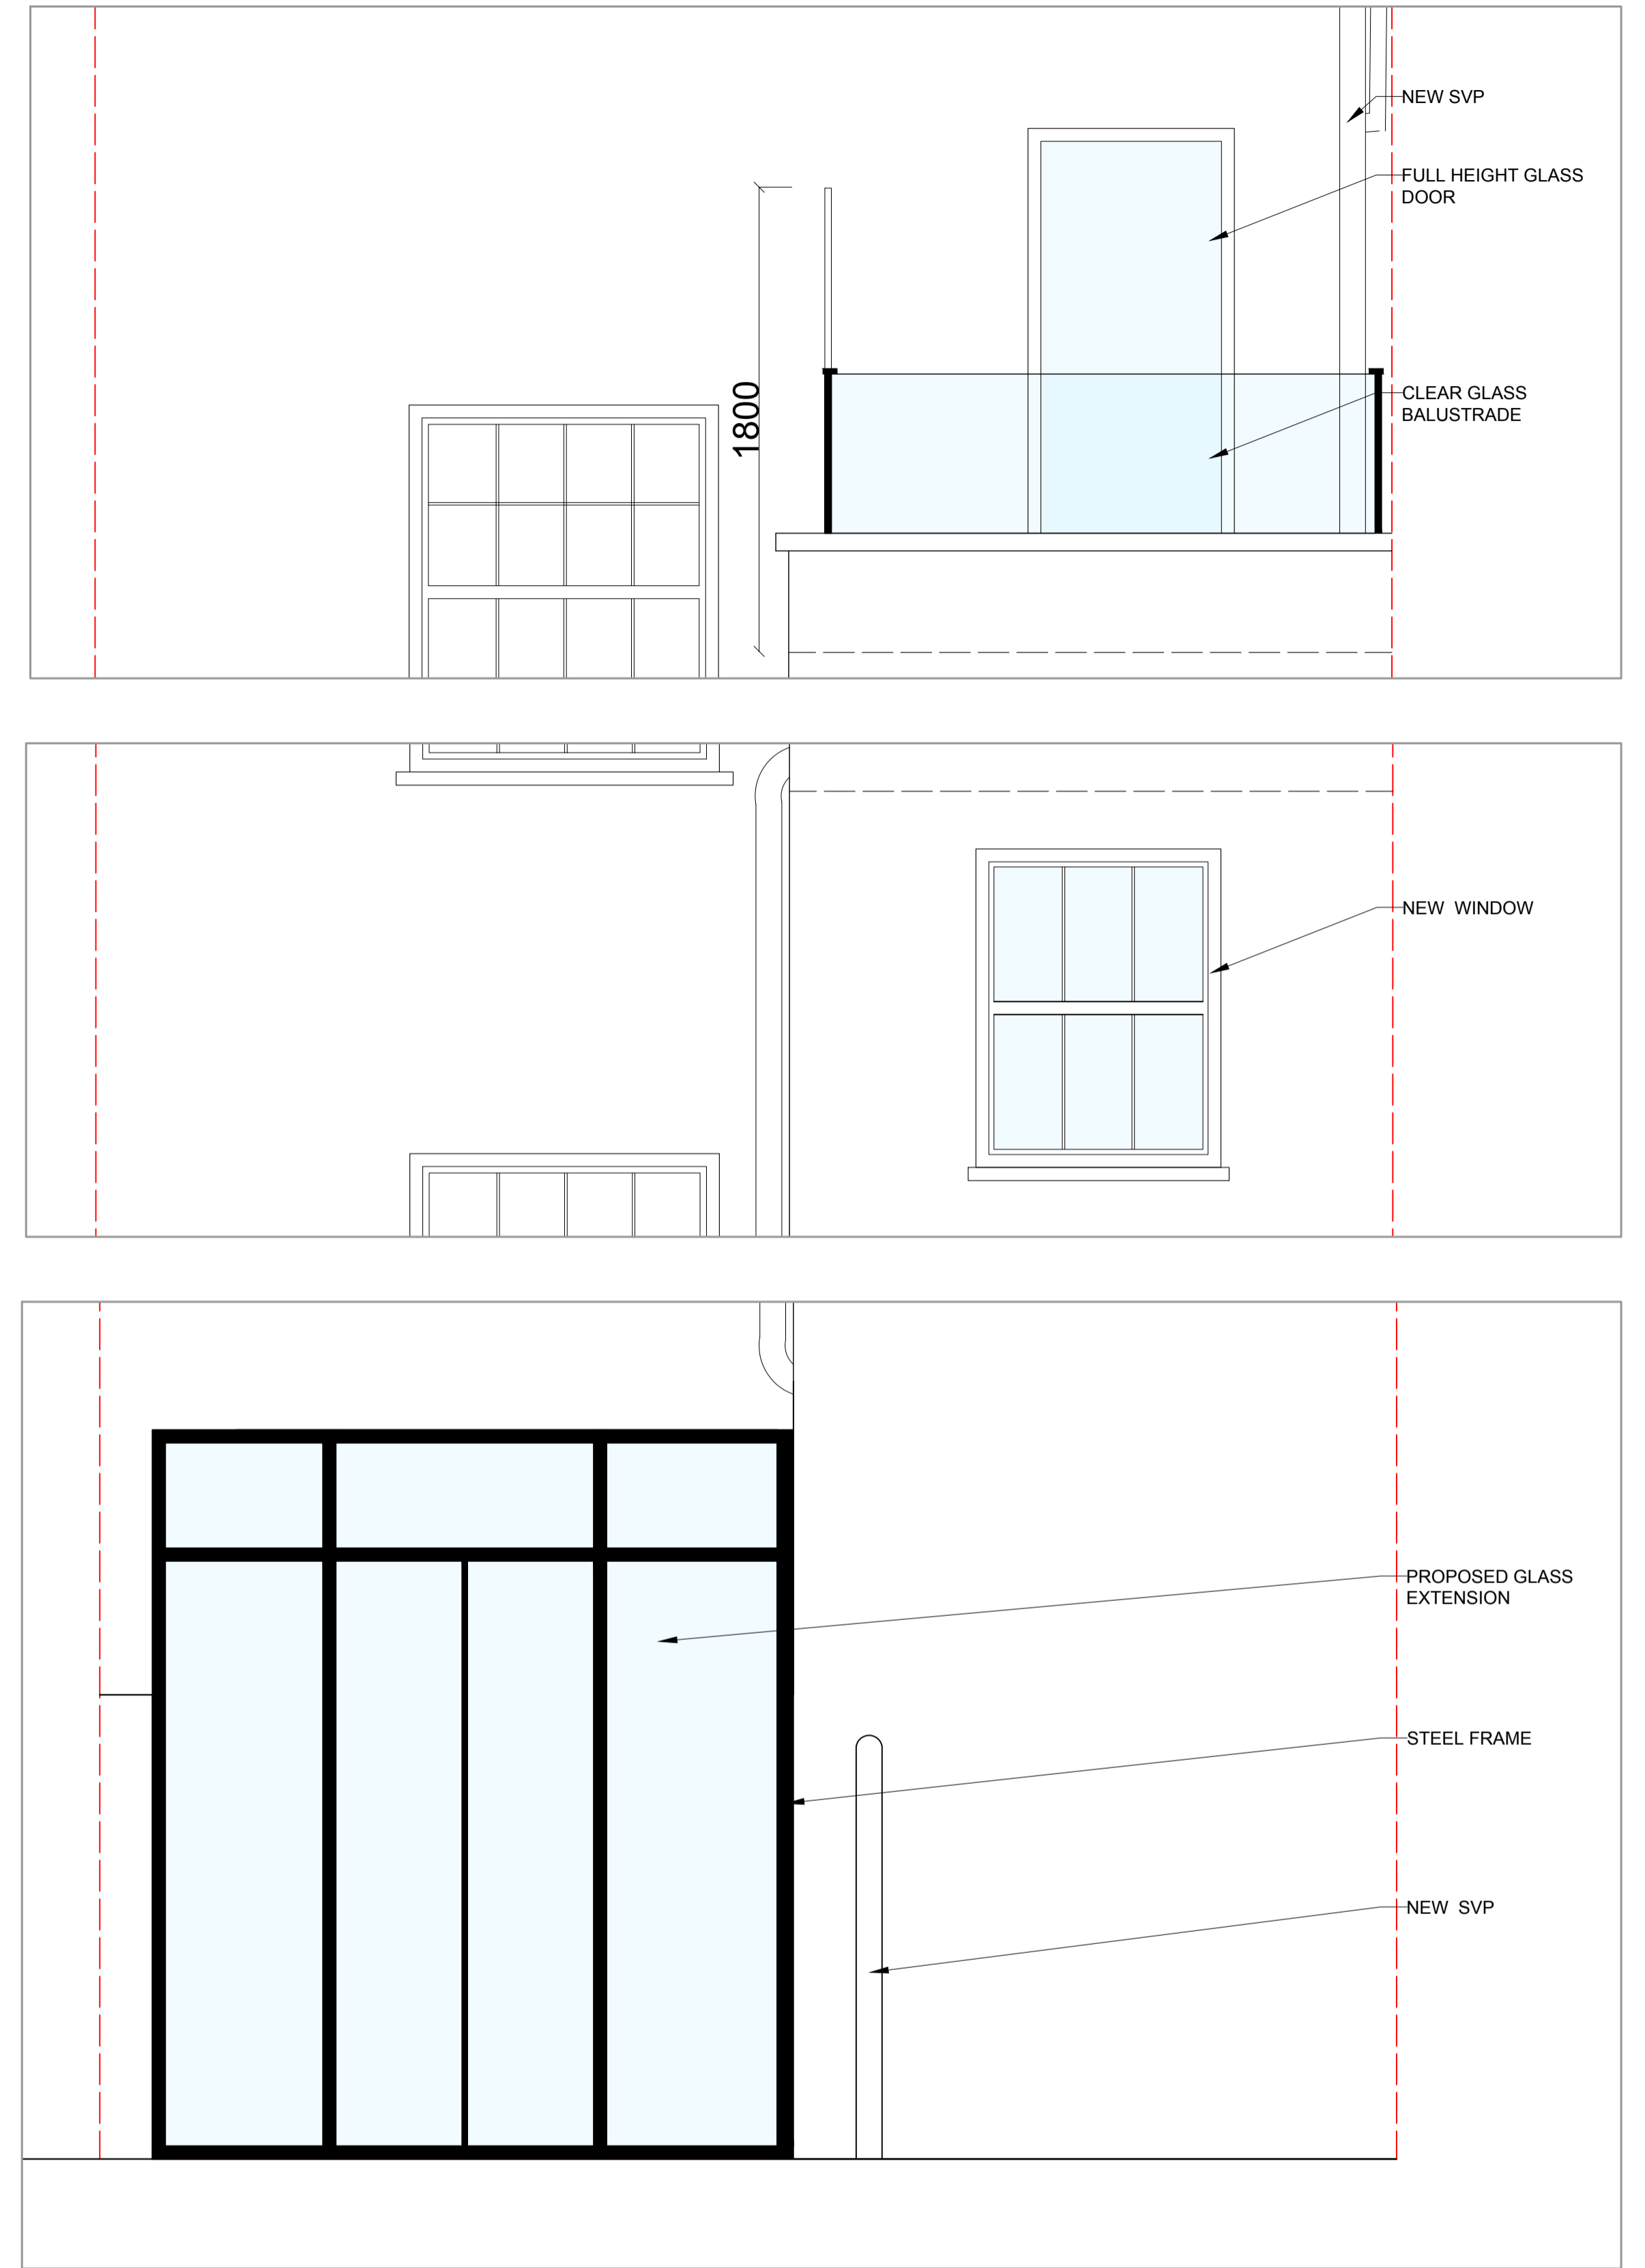

REAR ELEVATION DETAILS
scale 1:20