


PROPOSED ELEVATION 1:50 @ A1



NORTH EAST ELEVATION

EXISTING GATES TO REAR
YARD TO BE RETAINED

EXISTING PRIVET HEDGE

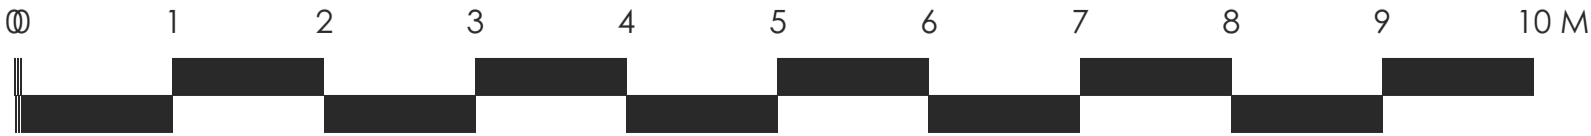

DRAWING TITLE
**117 Haverstock Hill
 London NW3**

Brandcraft/Placecraft
 07967 481690
 info@brandcrafting.co.uk

DRAWING TITLE		
PROPOSED NORTH EAST ELEVATION NEW GATE AND FENCE		
SCALE 1:50 @ A1	DSN BY EM	
DATE 28/11/2017	DSN NO HH/03.2	
JOB HHI	REV A	
STAGE PLANNING		