


EXISTING ELEVATION 1:50 @ A1



**NORTH EAST ELEVATION**

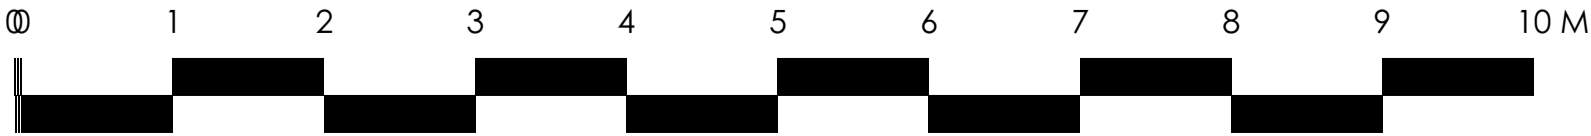

DRAWING TITLE  
**117 Haverstock Hill  
 London NW3**

Brandcraft/Placecraft  
 07967 481690  
 info@brandcrafting.co.uk

DRAWING TITLE  
**EXISTING  
 NORTH EAST ELEVATION  
 WINDOW REPLACEMENT**

SCALE 1:50 @ A1	DSN BY EM
DATE 28/11/2017	DSN NO HH/06.1
JOB HHI	REV A
STAGE PLANNING	