


EXISTING ELEVATION 1:50 @ A1



SOUTH WEST ELEVATION

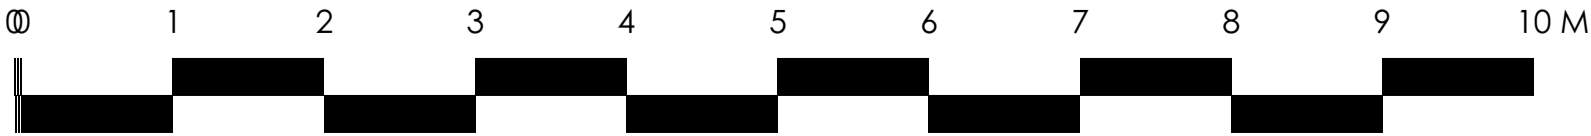

DRAWING TITLE
**117 Haverstock Hill
 London NW3**

Brandcraft/Placecraft
 07967 481690
 info@brandcrafting.co.uk

DRAWING TITLE
**EXISTING
 SOUTH WEST REAR ELEVATION
 WINDOW REPLACEMENT**

SCALE 1:50 @ A1	DSN BY EM
DATE 28/11/2017	DSN NO HH/07.1
JOB HHI	REV A
STAGE PLANNING	