





1 PLAN
FLOOR PLAN - LEVEL 0 EXISTING

1 : 100

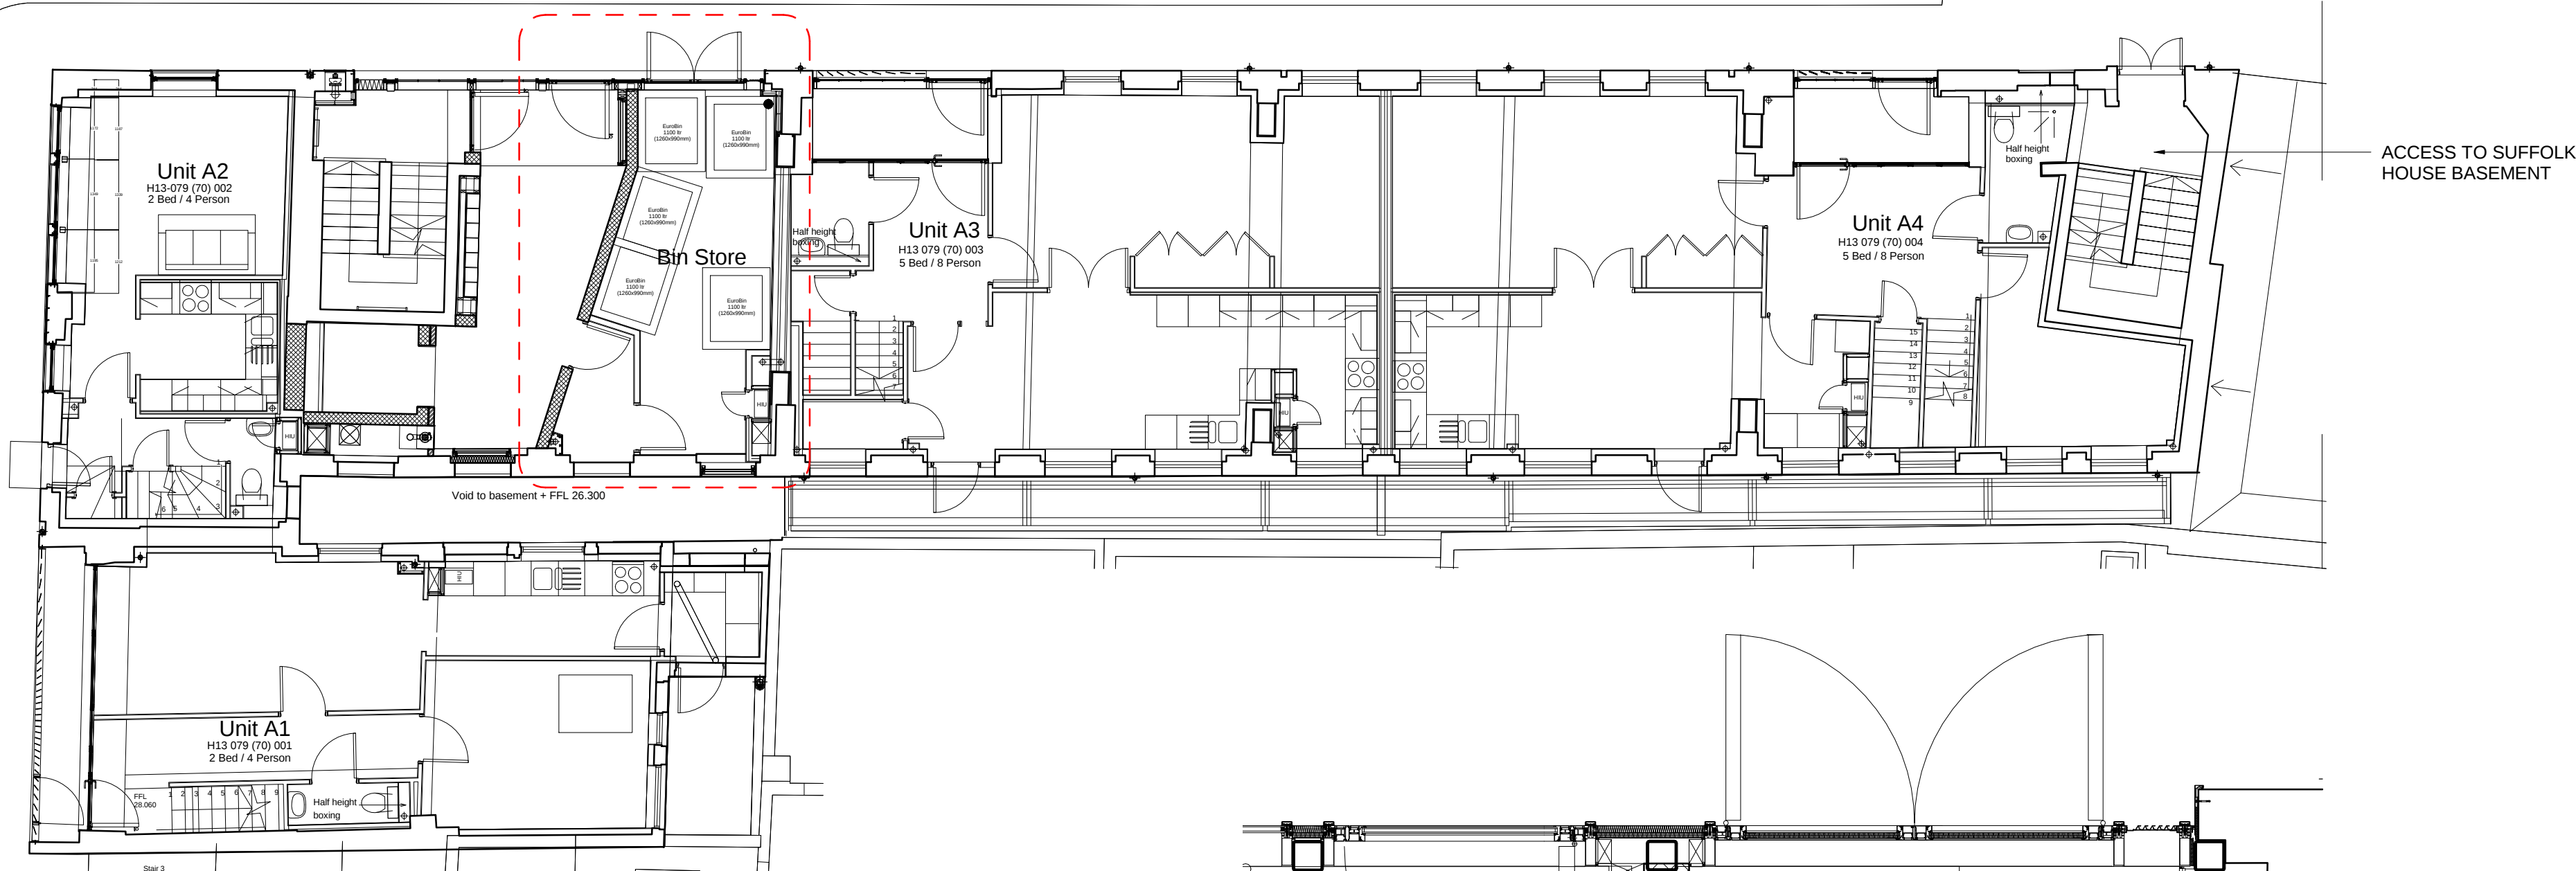

2 PLAN
FLOOR PLAN - LEVEL 0 - BIN STORE DETAIL

1 : 25

 

NOTES

WHILST THERE WILL BE NO FOOD PREPARATION ON SITE, THERE WILL BE REHEATING FACILITIES AND AS SUCH WE ANTICIPATE THAT THE PROPOSED PROVISION WILL BE SUFFICIENT FOR THE FYA'S WASTE DISPOSAL NEEDS.

KEY RESIDUAL RISK

KEY PLAN

ORIGINATOR DMA		TITLE WASTE DISPOSAL STRATEGY			
PROJECT FYA - SUFFOLK HOUSE BASEMENT WHITFIELD PLACE, LONDON	PURPOSE OF ISSUE FOR PLANNING			STATUS: S1	REVISION: P1
	JOB NO. 431	SCALE VARIOUS	DRAWN CK	CHECKED KM	APPROVED DMA
PROJECT SFH	ORIGINATOR DMA	ZONE XX	LEVEL ZZ	TYPE DR	ROLE A
				DOC NO 02020	