



NOTES:

- DO NOT SCALE FROM THIS DRAWING
ALL DIMENSIONS ARE IN METERS UNLESS OTHERWISE SPECIFIED
TO BE CONSTRUCTED IN ACCORDANCE WITH BRITISH STANDARDS
ALL MEASUREMENTS
ARE SUBJECT TO CONFIRMATION BY THE CONTRACTOR DURING THE WORKS ON SITE.
THIS DRAWING IS TO BE READ IN CONJUNCTION WITH ALL RELEVANT ARCHITECTURAL AND ENGINEER DRAWINGS AND SPECIFICATIONS
THIS DRAWING IS A CONCEPT LAYOUT NOT FOR CONSTRUCTION PURPOSES

REV.	DATE	COMMENTS

REV.	DATE	COMMENTS
------	------	----------

PROJECT:

ST.DUNSTANS

CLIENT:

ARCHITECTURAL DRAWINGS

AP110	REVISION NO:	00
-------	--------------	----


DRAWING

EXISTING REAR ELEVATION

APPROVED BY

DRAWN BY

SCALE 1/50@A3DATE: NOV2017

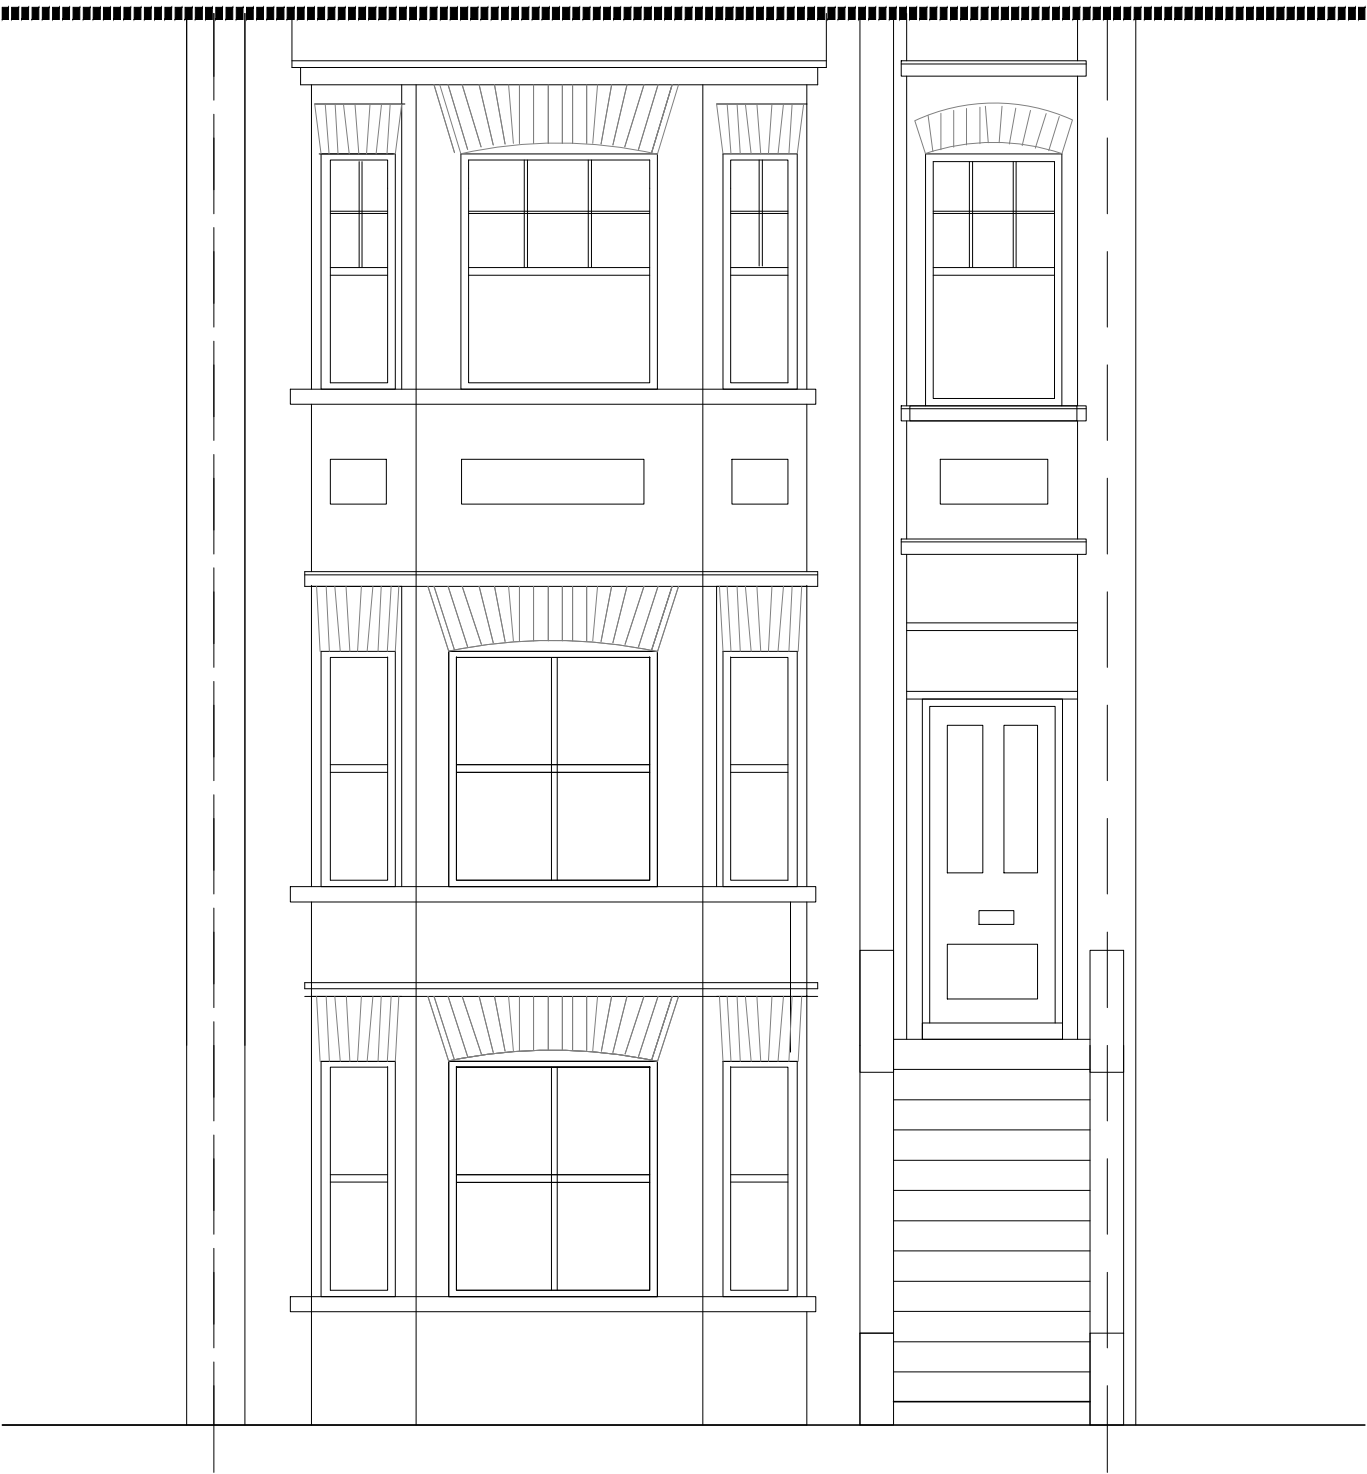

NOTES:

1. DO NOT SCALE FROM THIS DRAWING
2. ALL DIMENSIONS ARE IN METERS UNLESS OTHERWISE SPECIFIED
3. TO BE CONSTRUCTED IN ACCORDANCE WITH BRITISH STANDARDS
4. ALL MEASUREMENTS ARE SUBJECT TO CONFIRMATION BY THE CONTRACTOR DURING THE WORKS ON SITE.
- 5 THIS DRAWING IS TO BE READ IN CONJUNCTION WITH ALL RELEVANT ARCHITECTURAL AND ENGINEER DRAWINGS AND SPECIFICATIONS
- 6 THIS DRAWING IS A GA. NOT FOR CONSTRUCTION PURPOSES

This drawing is the property of Kokorelia Architects Ltd. Copyright is reserved & this drawing is issued on the condition that it is not copied, reproduced, retained or disclosed to any unauthorised person, either wholly or in part, without consent.

REV.	DATE	COMMENTS
------	------	----------

PROJECT:
GOLDHURST 70

CLIENT:

ARCHITECTURAL DRAWINGS

DRAWING NO:	AP111	REVISION NO:	00
-------------	-------	--------------	----


DRAWING
PROPOSED FRONT ELEVATION

APPROVED BY

DRAWN BY

SCALE 1/50@A3

DATE: NOV2017

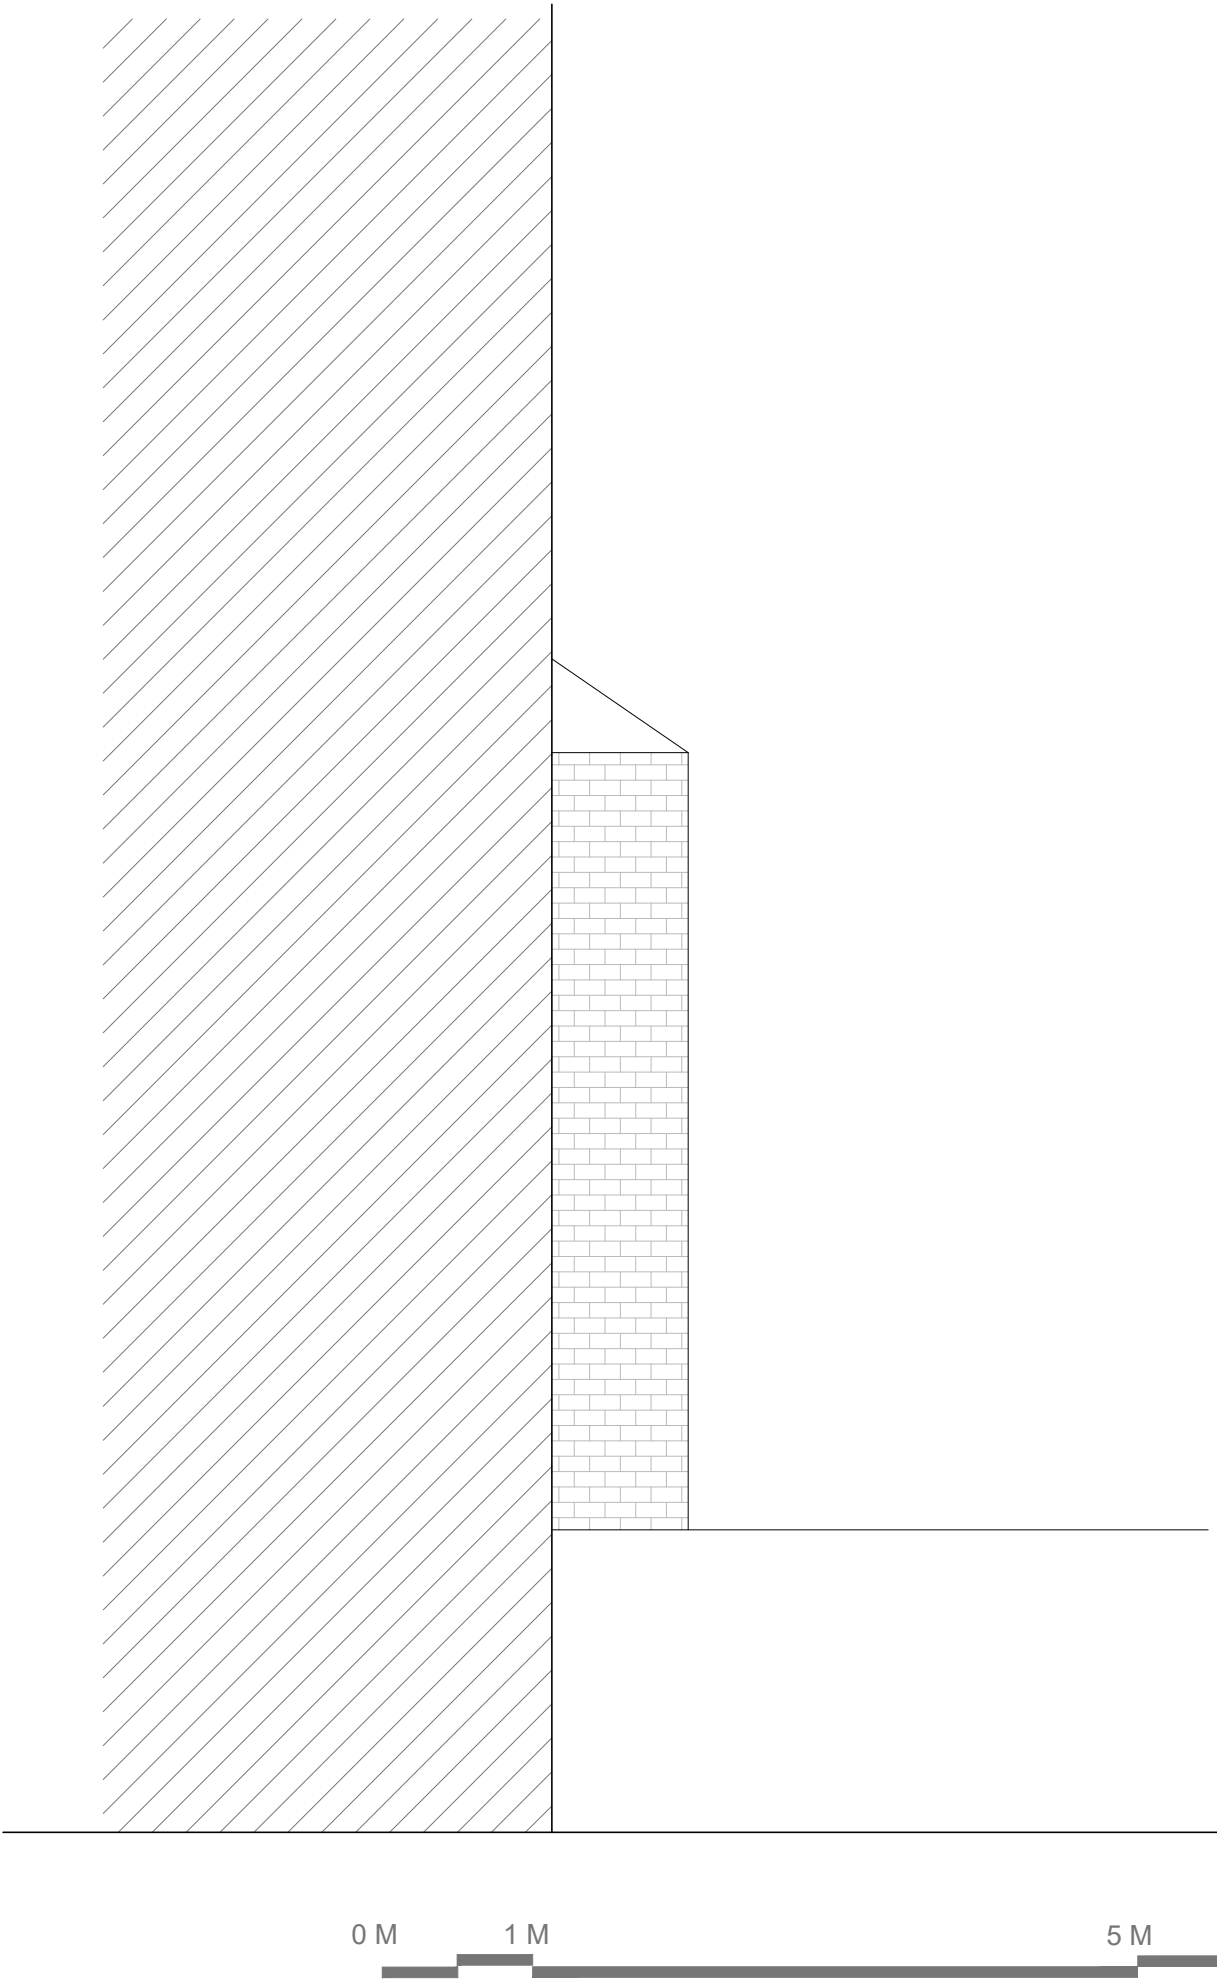

- NOTES:
- 1. DO NOT SCALE FROM THIS DRAWING
 - 2. ALL DIMENSIONS ARE IN METERS UNLESS OTHERWISE SPECIFIED
 - 3. TO BE CONSTRUCTED IN ACCORDANCE WITH BRITISH STANDARDS
 - 4. ALL MEASUREMENTS ARE SUBJECT TO CONFIRMATION BY THE CONTRACTOR DURING THE WORKS ON SITE.
 - 5 THIS DRAWING IS TO BE READ IN CONJUNCTION WITH ALL RELEVANT ARCHITECTURAL AND ENGINEER DRAWINGS AND SPECIFICATIONS
 - 6 THIS DRAWING IS A CONCEPT LAYOUT NOT FOR CONSTRUCTION PURPOSES

REV.	DATE	COMMENTS

PROJECT:

GOLDHURST TERRACE 44

CLIENT:

ARCHITECTURAL DRAWINGS

DRAWING NO.	AP112	REVISION NO.	00
-------------	-------	--------------	----


DRAWING
EXISTING SIDE ELEVATION A

APPROVED BY

DRAWN BY

SCALE 1/50@A3

DATE: NOV2017

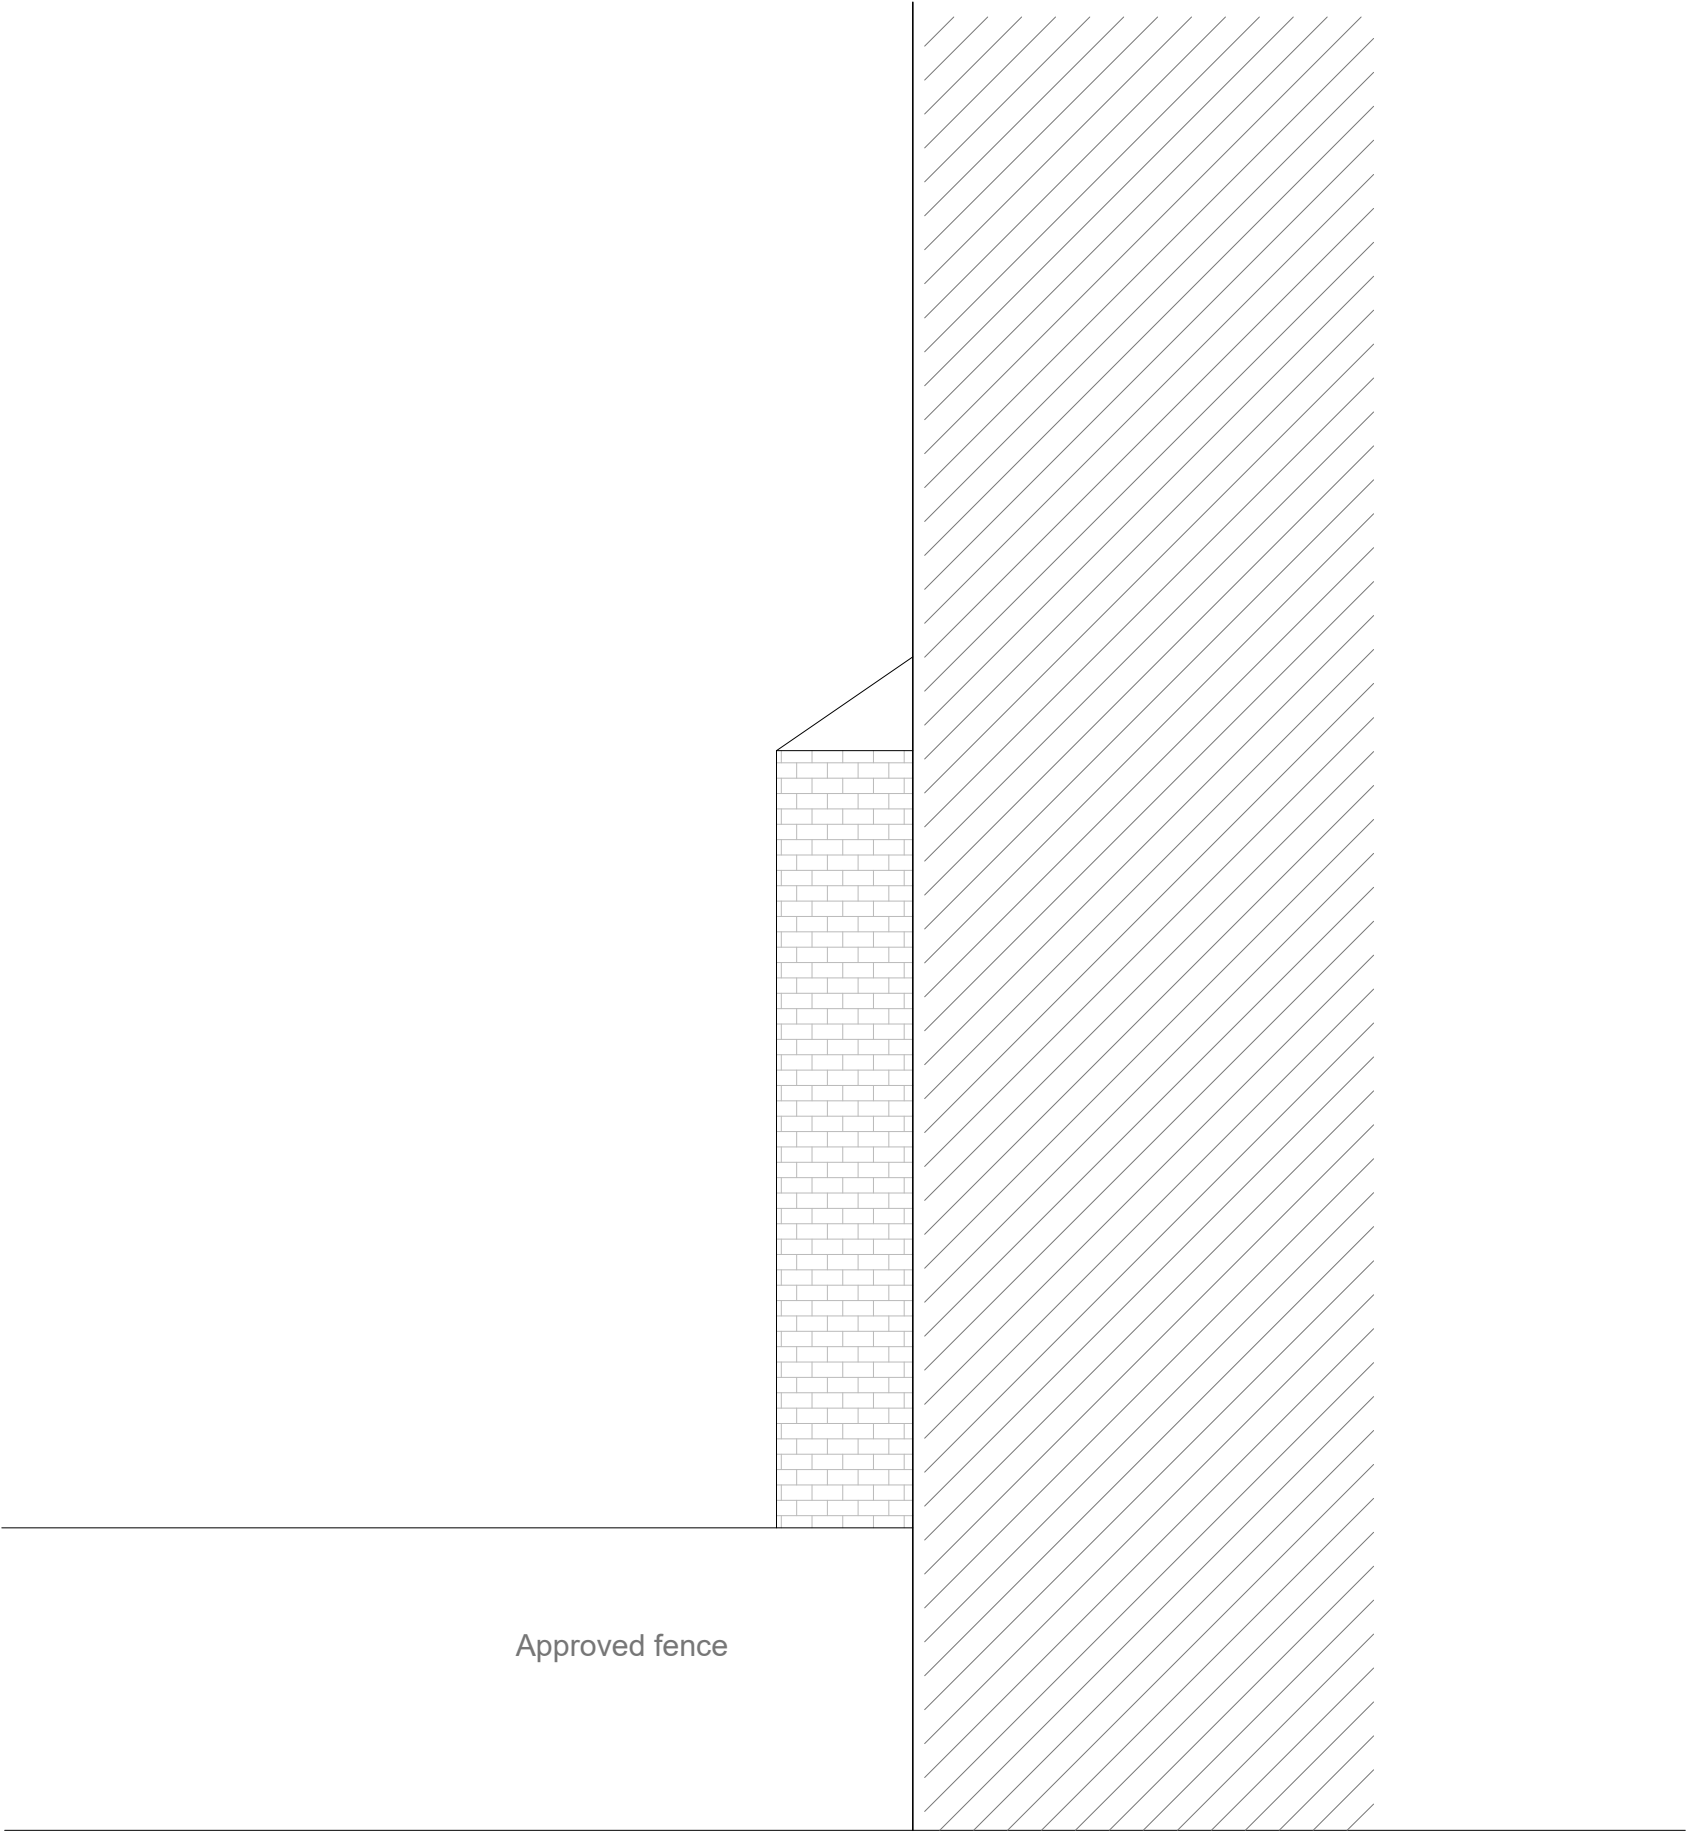

- NOTES:
- 1. DO NOT SCALE FROM THIS DRAWING
 - 2. ALL DIMENSIONS ARE IN METERS UNLESS OTHERWISE SPECIFIED
 - 3. TO BE CONSTRUCTED IN ACCORDANCE WITH BRITISH STANDARDS
 - 4. ALL MEASUREMENTS ARE SUBJECT TO CONFIRMATION BY THE CONTRACTOR DURING THE WORKS ON SITE.
 - 5 THIS DRAWING IS TO BE READ IN CONJUNCTION WITH ALL RELEVANT ARCHITECTURAL AND ENGINEER DRAWINGS AND SPECIFICATIONS
 - 6 THIS DRAWING IS A CONCEPT LAYOUT NOT FOR CONSTRUCTION PURPOSES

REV.	DATE	COMMENTS

PROJECT:

GOLDHURST TERRACE 44

CLIENT:

ARCHITECTURAL DRAWINGS

DRAWING NO.	AP113	REVISION NO.	00
-------------	-------	--------------	----

DRAWING

EXISTING SIDE ELEVATION B

APPROVED BY

DRAWN BY

SCALE 1/50@A3

DATE: NOV2017



THIS DRAWING IS TO BE READ IN CONJUNCTION
WITH ALL RELEVANT ARCHITECTURAL AND
ENGINEER DRAWINGS AND SPECIFICATIONS

THIS DRAWING IS A CONCEPT LAYOUT NOT FOR
CONSTRUCTION PURPOSES

DATE: NOV2017