


1. Do not scale from drawings.
2. All dimensions must be checked on site and discrepancies verified with the Architect.
3. Unless shown otherwise all dimensions are to structural surfaces and are in mm.
4. Any discrepancies between the Engineer's and Architect's drawings must be verified with the Architect.
5. This drawing is only for the status shown below and should not be used for any other purpose.
6. To be read with all Contract Documents.

General Notes

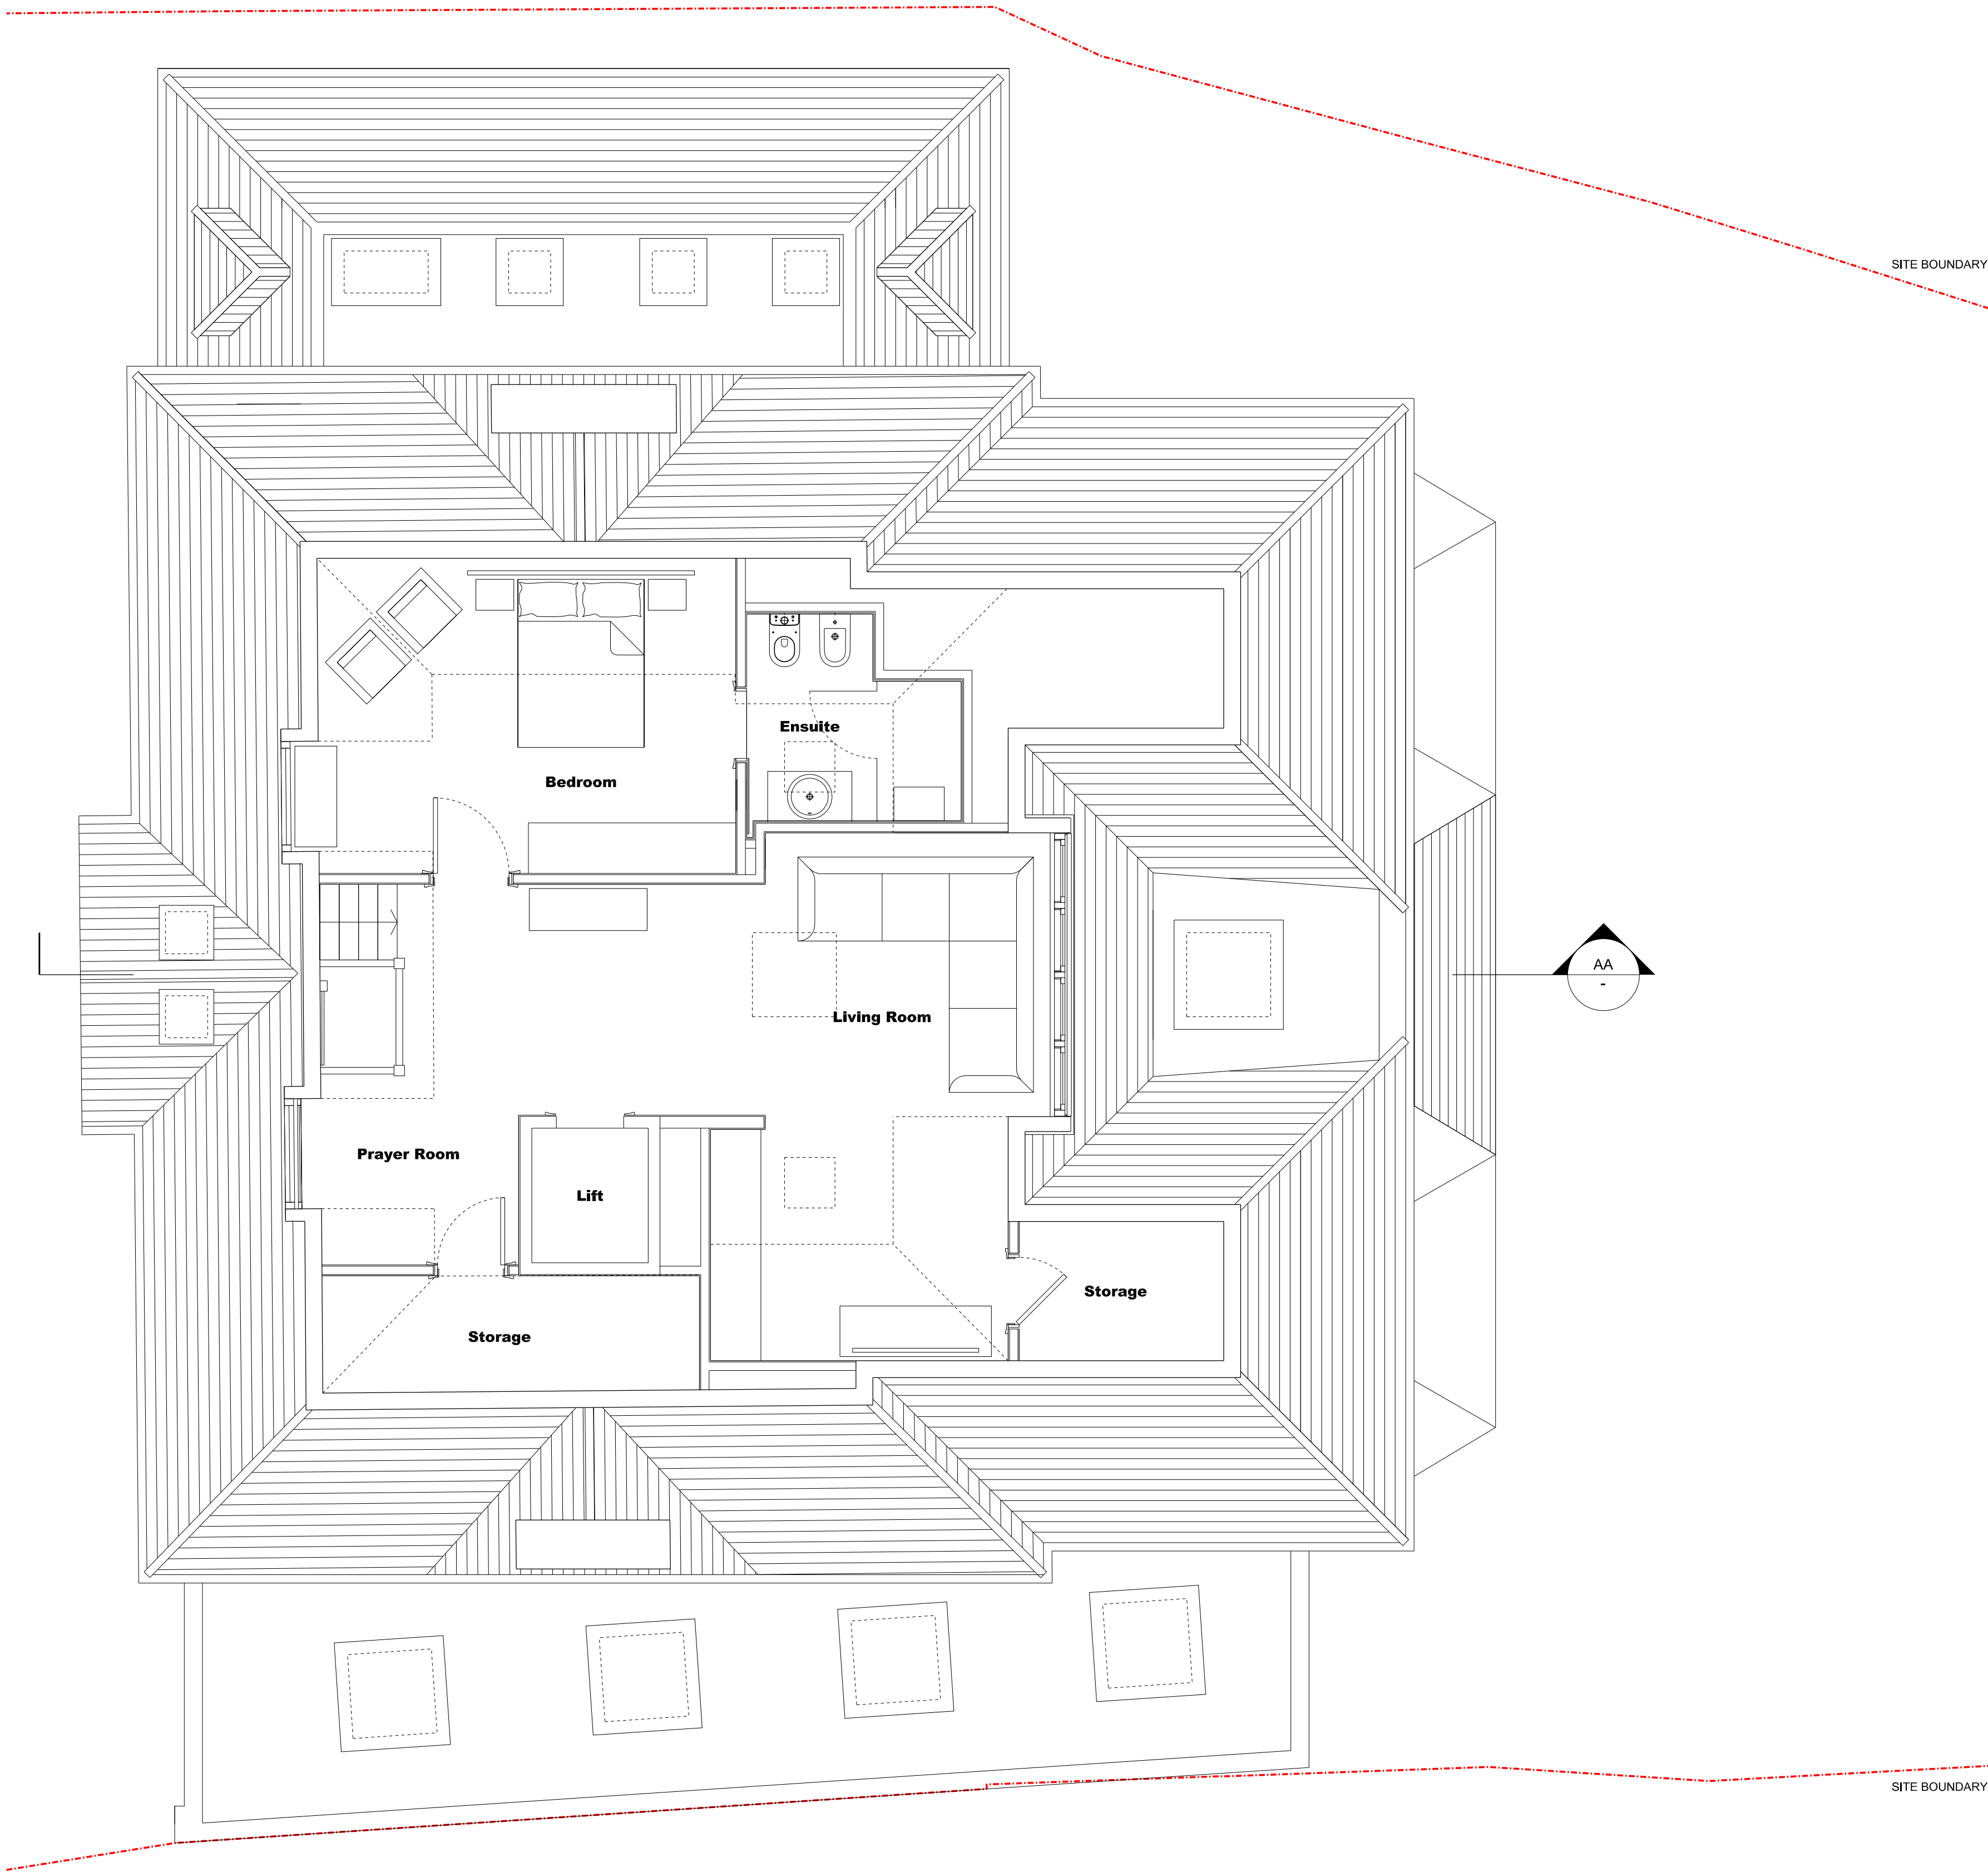

CONSENTED SCHEME
Application Ref: 2016/0272/P

**JASON GOOD
ARCHITECTURE**

The Old Stables
Danemore Lane
South Godstone
Surrey, RH9 8JF

T: 07901718877
www.jasongood.uk.com

copyright of Jason Good Architecture

ISSUED FOR PLANNING

Project	36 Heath Drive NW3 7SD	Project No.	166
Client	T Sanjay and Seema Wadhvani		
Date	06/02/2018	Drawn	Revision
Scale / Format	1:50 / A1_1:100/A3	Checked	A
CAD Reference	-	Approved	
Drawing Name	Existing - Consented Scheme Ref: 2016/0272/P Second Floor Plan	Drawing No.	E(02)_103