


1. Do not scale from drawings.
2. All dimensions must be checked on site and discrepancies verified with the Architect.
3. Unless shown otherwise all dimensions are to structural surfaces and are in mm.
4. Any discrepancies between the Engineer's and Architect's drawings must be verified with the Architect.
5. This drawing is only for the status shown below and should not be used for any other purpose.
6. To be read with all Contract Documents.


General Notes

- 01** Flemish Bond Face Brickwork
02 Brickwork quoin detail
03 Reconstructed Timber Dressing + Cornice
04 Reconstructed Timber Cornice
05 Red clay roof tiles, with bonnets to hips
06 Dormer with white casement window, tiled cheeks and roof
07 White vertical sliding sash window, stone cills
08 Brickwork chimney
09 Painted metal balustrade to Basement lightwell
10 Stone planter
11 Bay window with lead roof

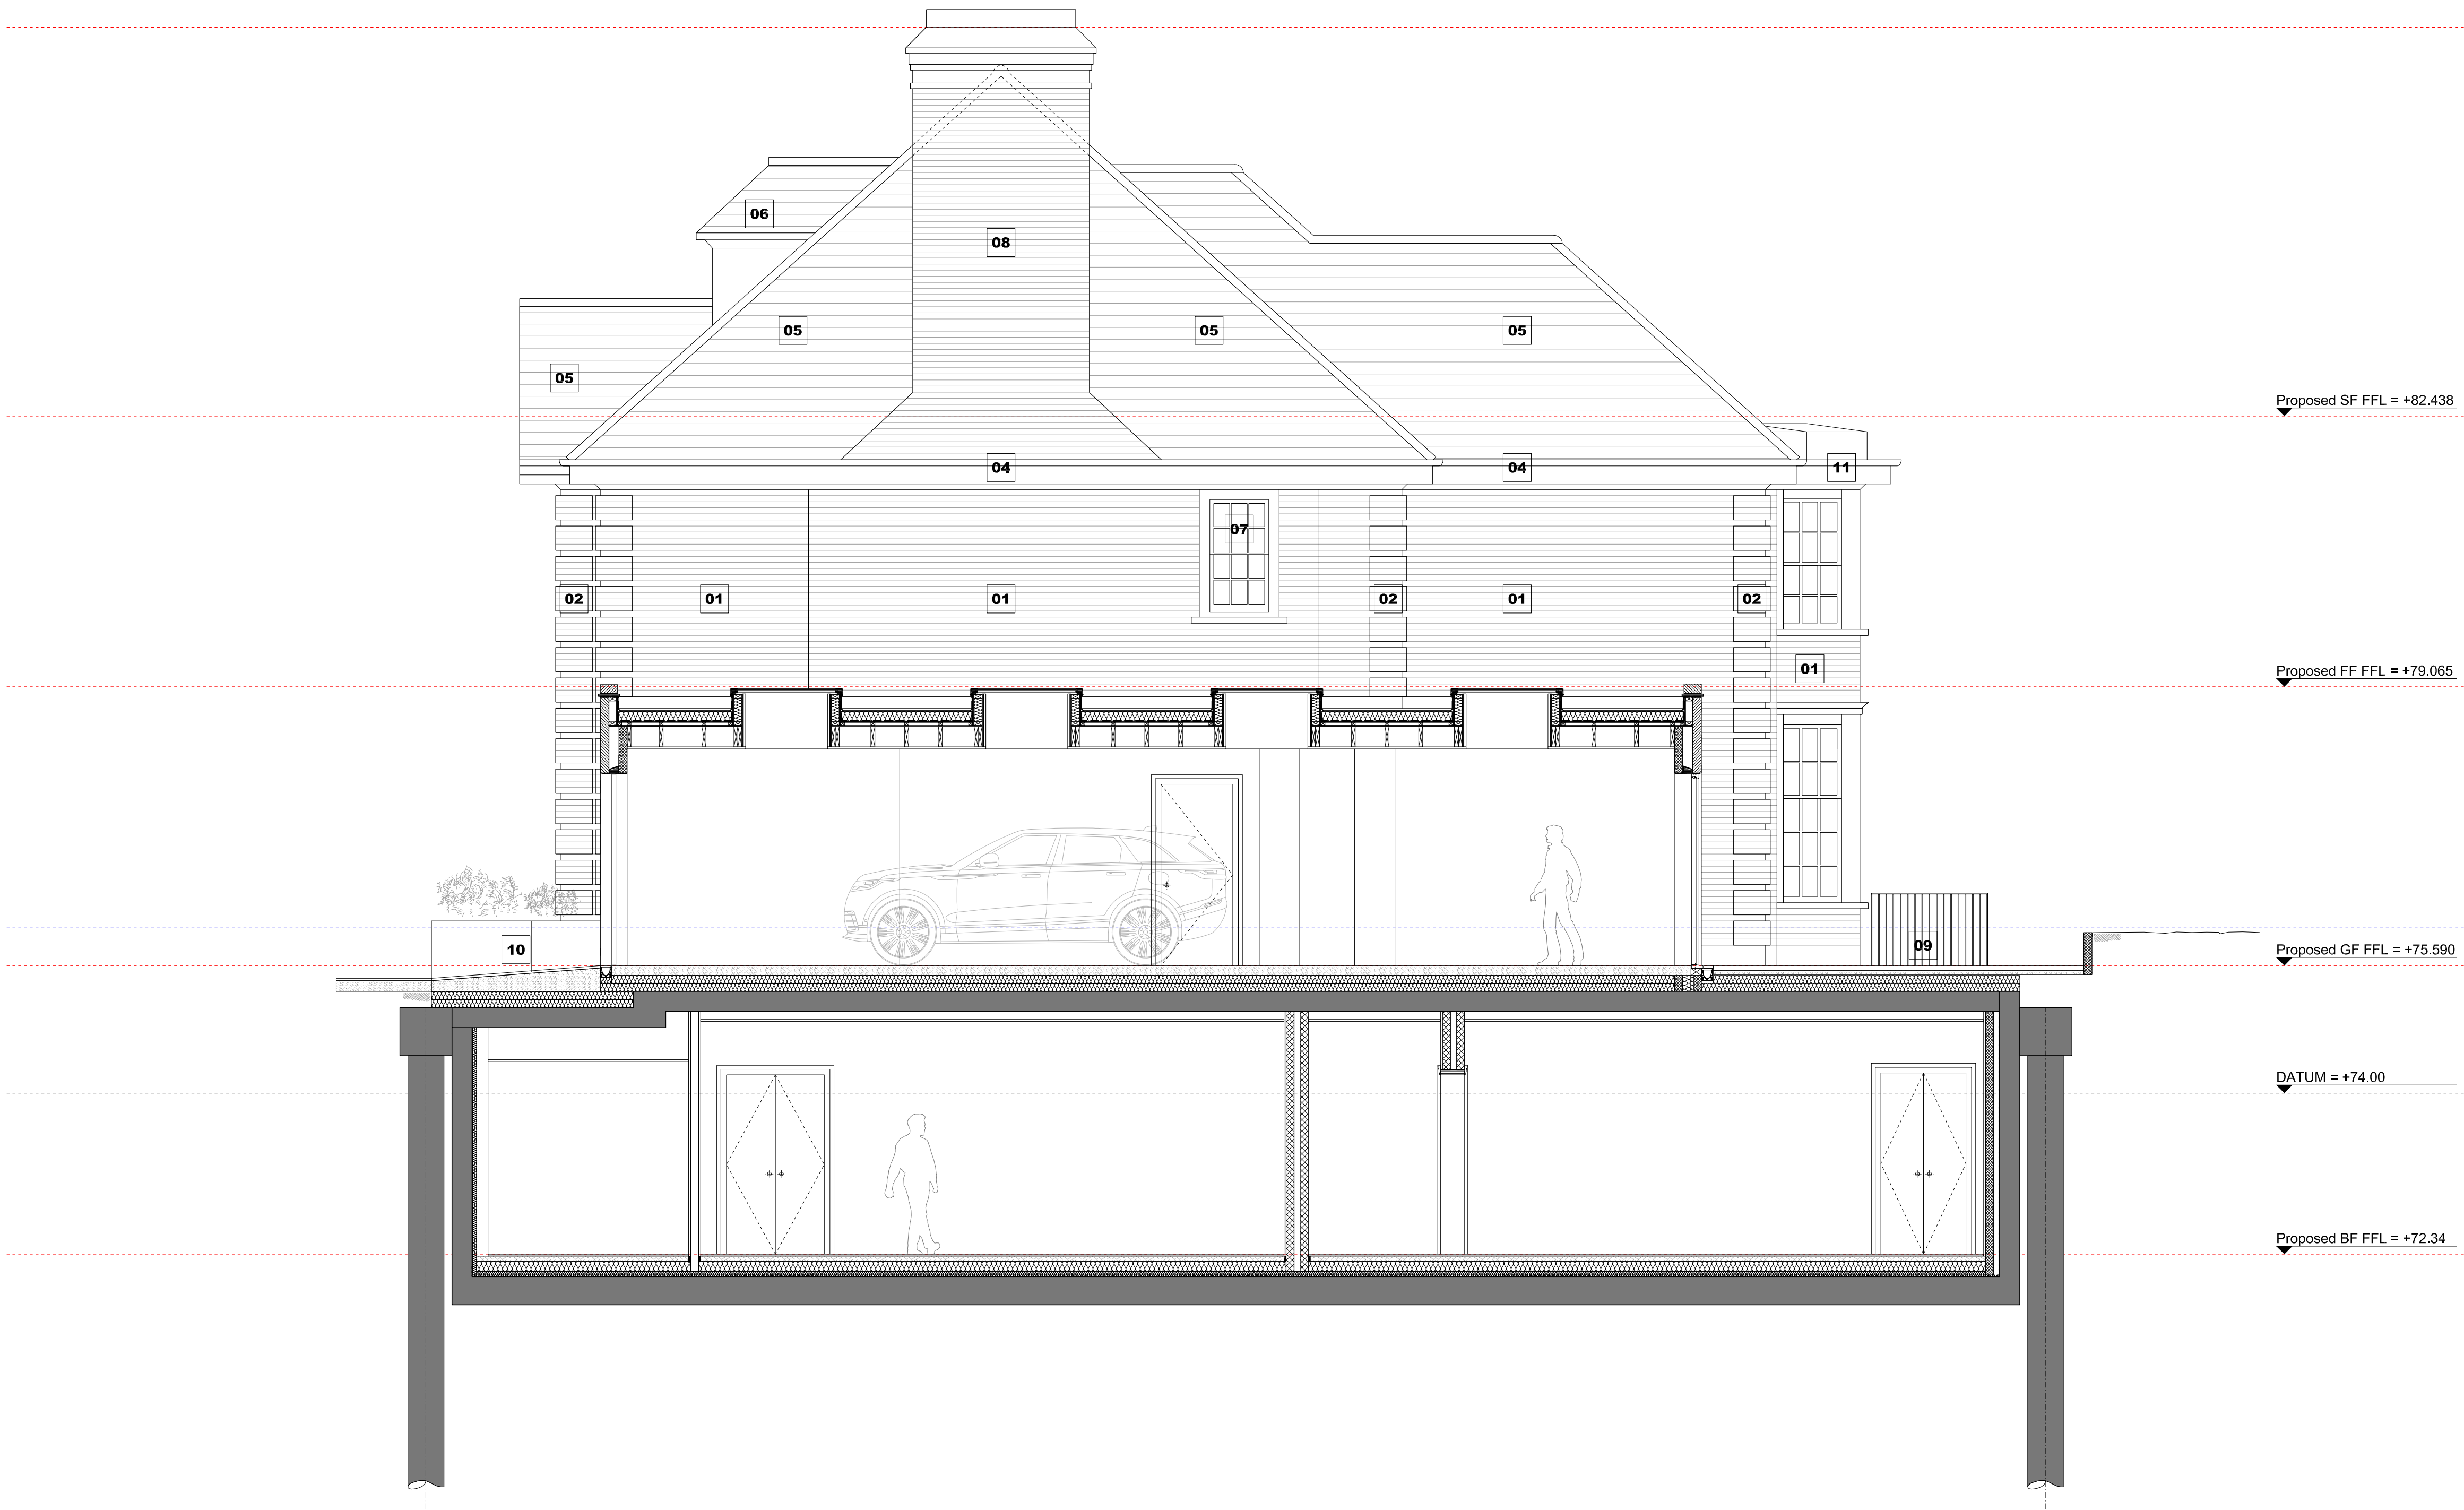

A	05/02/18	Issued for Planning
Rev.	Date	Description

Key/Location

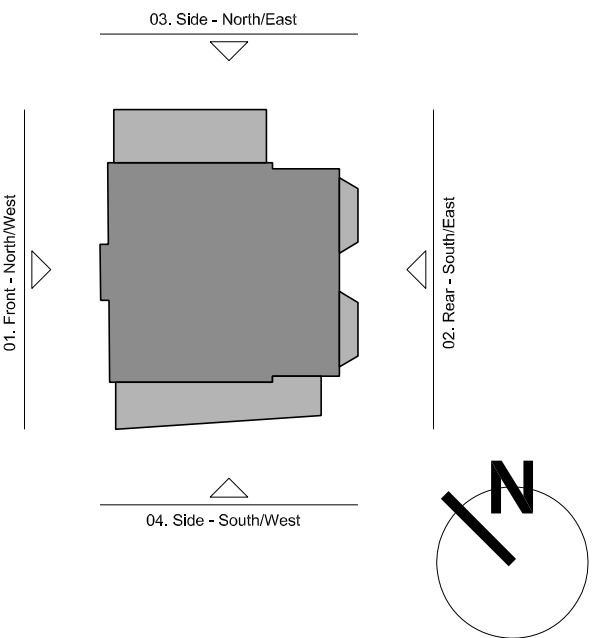

JASON GOOD
ARCHITECTURE

The Old Stables
Danemore Lane
South Godstone
Surrey, RH9 8JF

T: 07901718877
www.jasongood.uk.com

copyright of Jason Good Architecture

ISSUED FOR PLANNING

Project 36 Heath Drive NW3 7SD	Project No. 166
Client T Sanjay and Seema Wadhvani	
Date 05/02/2018	Drawn A
Scale / Format 1:50 / A1_1:100/A3	Checked A
CAD Reference -	Approved
Drawing Name Proposed Side - South/West Elevation	Drawing No. P(04)_103