



ARRANGEMENT AND DETAILS OF ANCHOR BAR

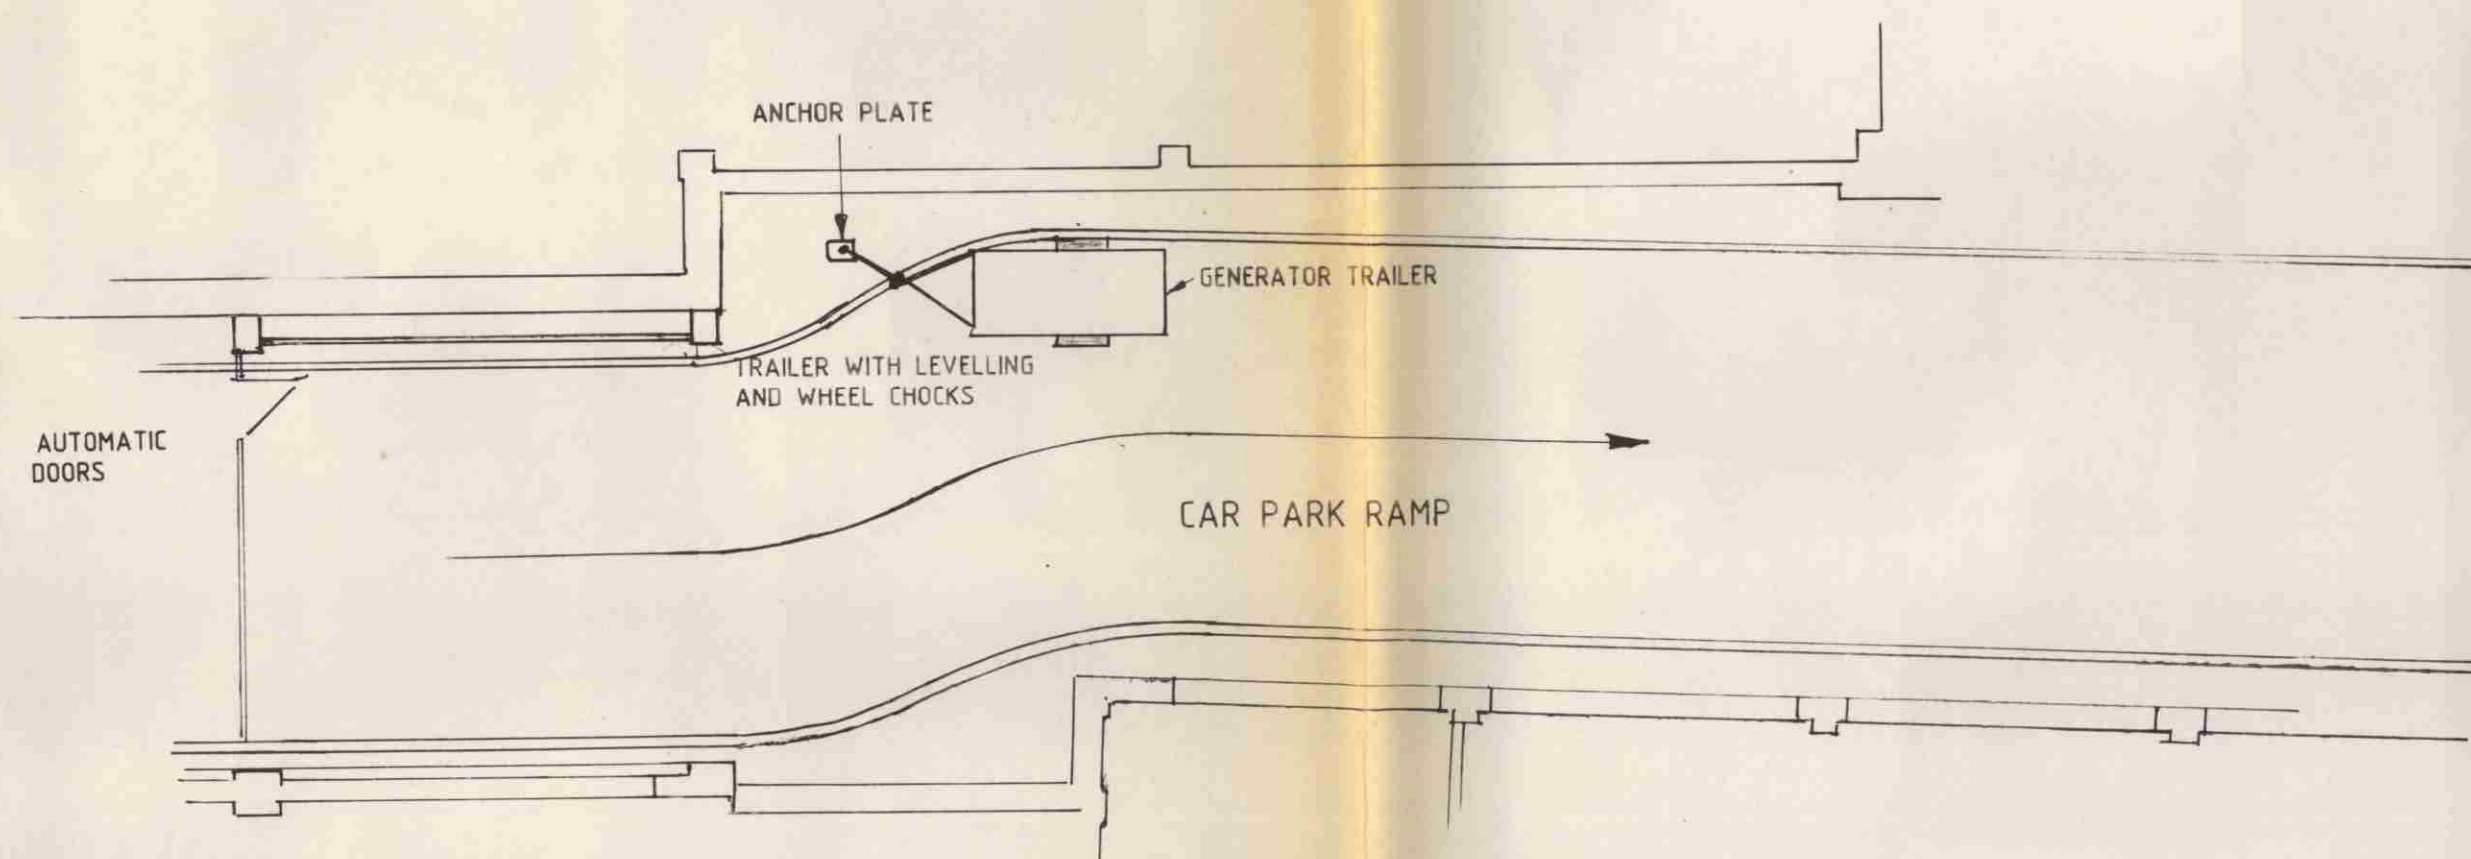

SITE PLAN

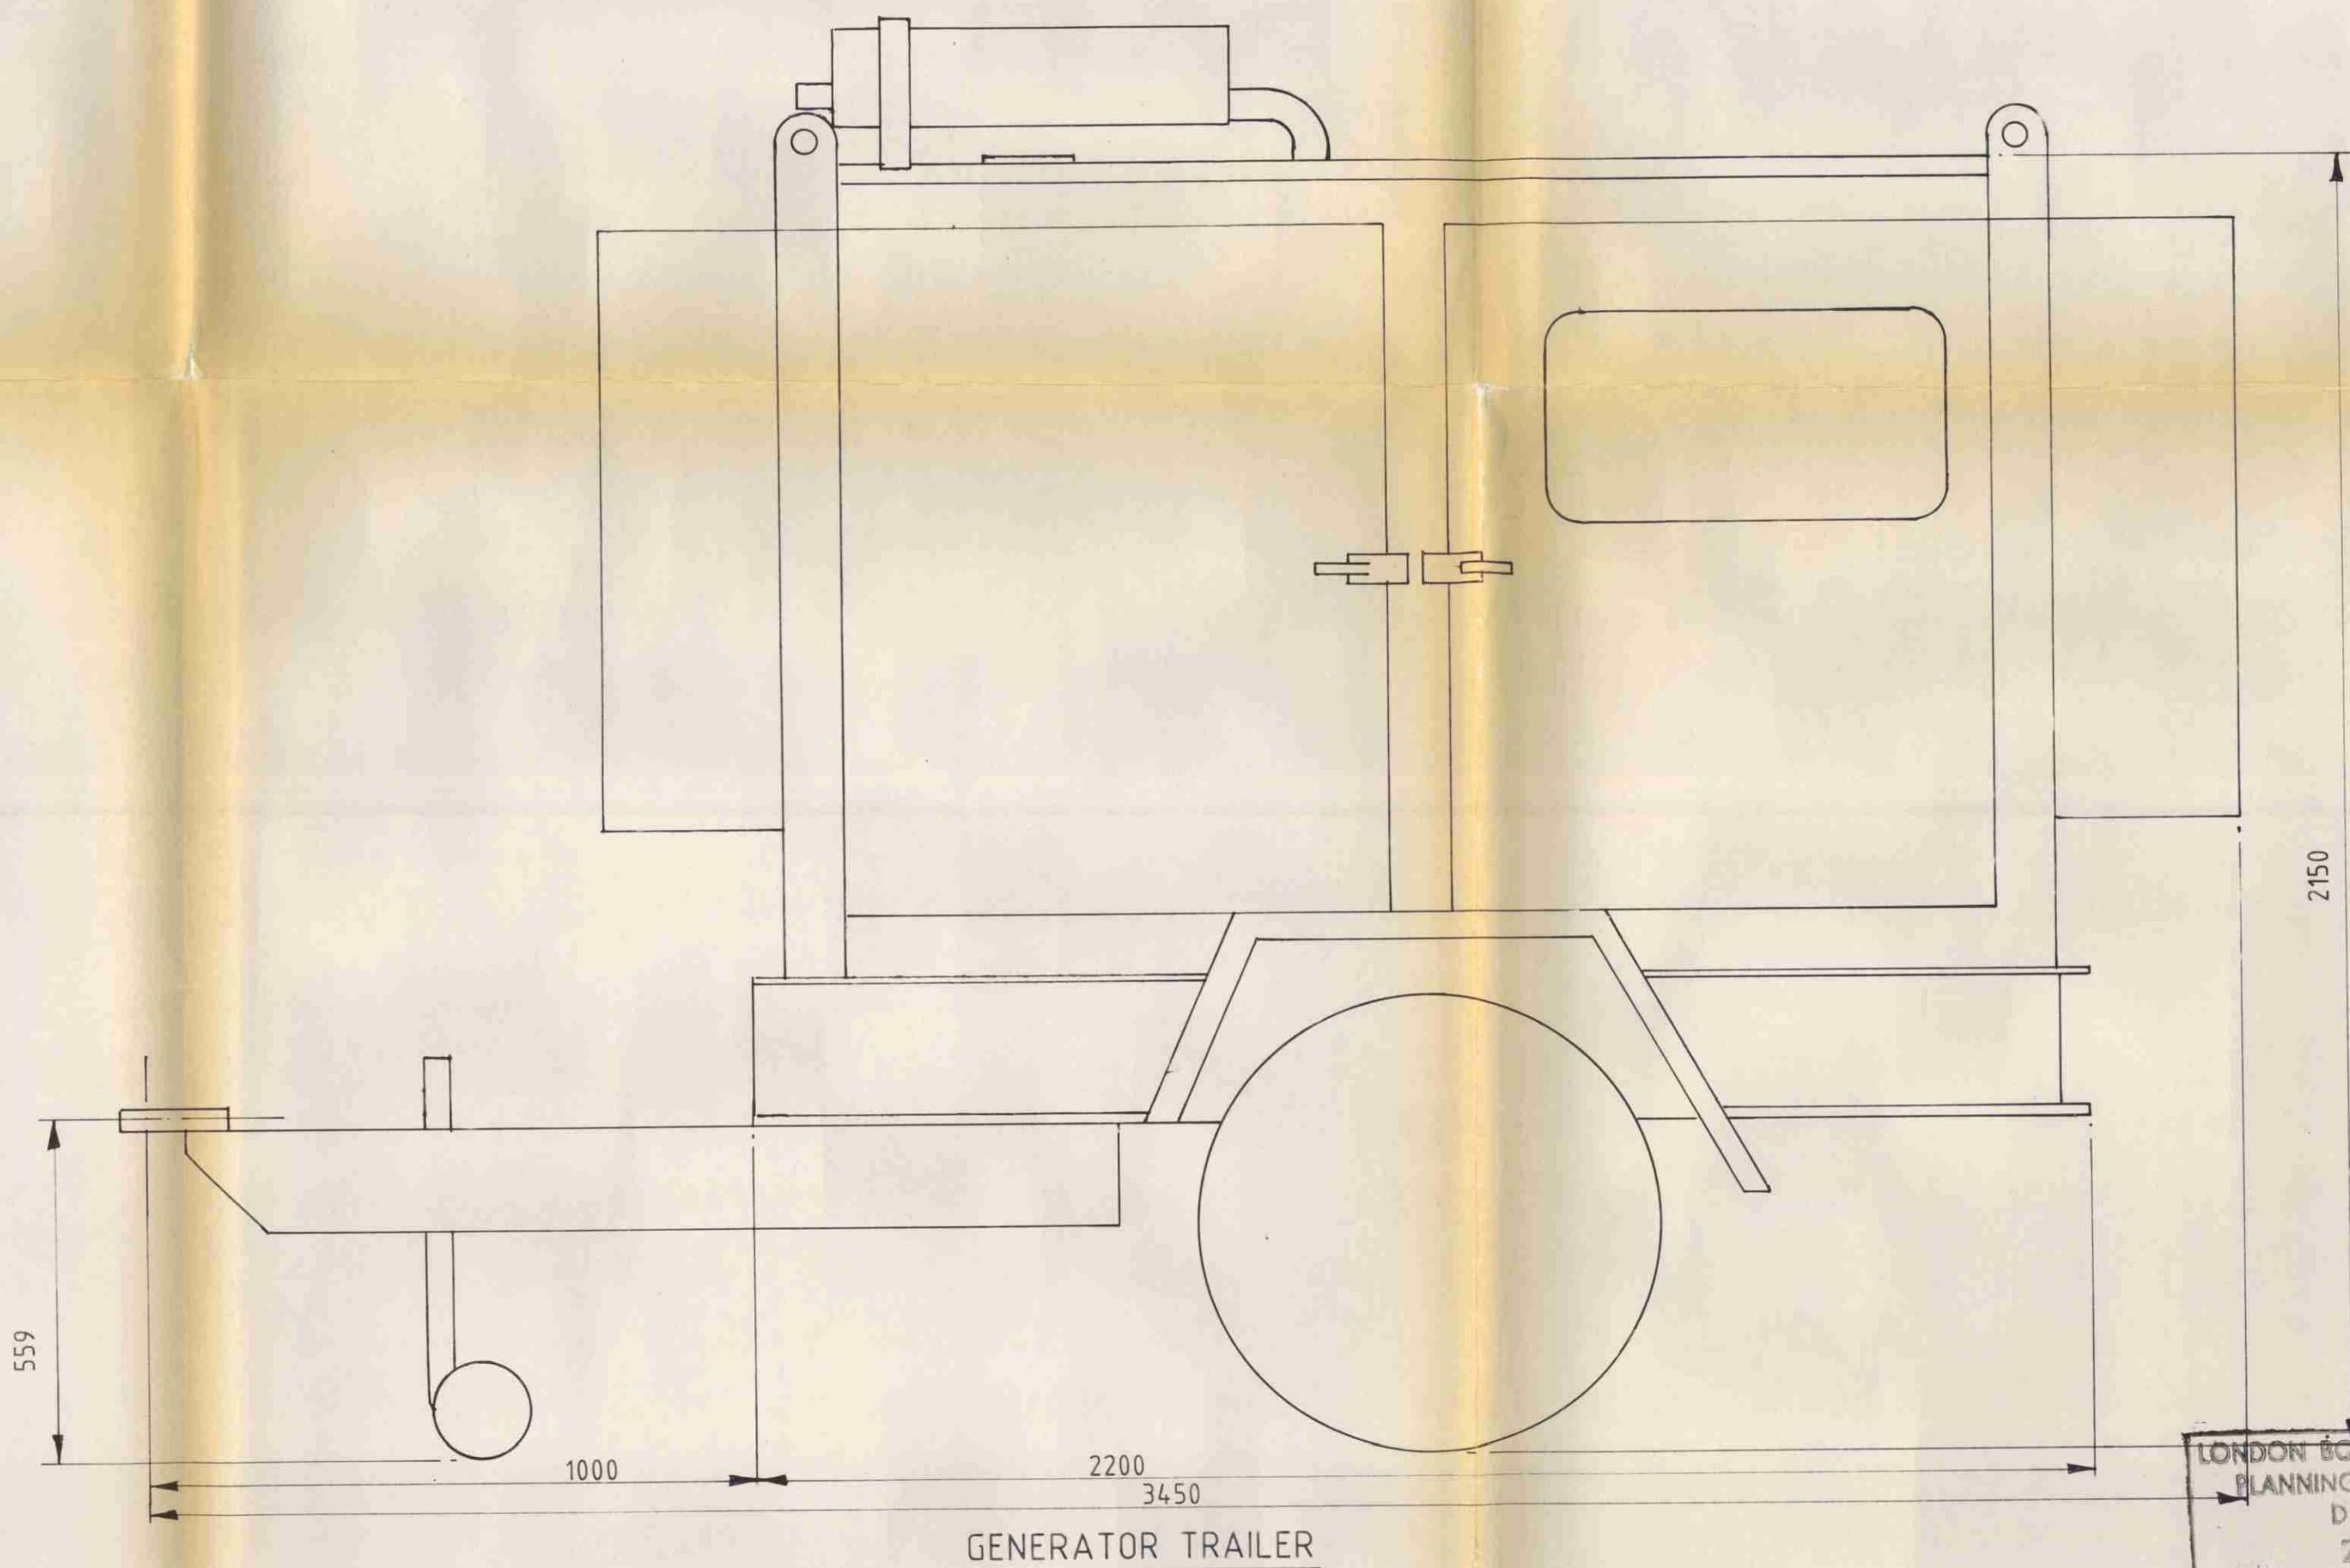

LONDON BOROUGH OF CAMDEN
TOWN A
- 2 AUG 1988
PLAN APPROVED
ON BEHALF OF THE COUNCIL

LONDON BOROUGH OF CAMDEN
PLANNING AND TRANSPORT
DEPARTMENT
21 JUL 1988
RECEIVED

PL/8800258

ARRANGEMENT OF GENERATOR TRAILER



Drawing number
JS41144X

Scale
Drawn by date
App'd by date
D.O. job number
366
File ref. number

Rev. 1	Rev. 2	Rev. 3	Rev. 4	Rev. 5	Rev. 6
--------	--------	--------	--------	--------	--------