


CELLAR PLAN - PROPOSED EQUIPMENT & FEEDER ROUTE
(SCALE 1:85)

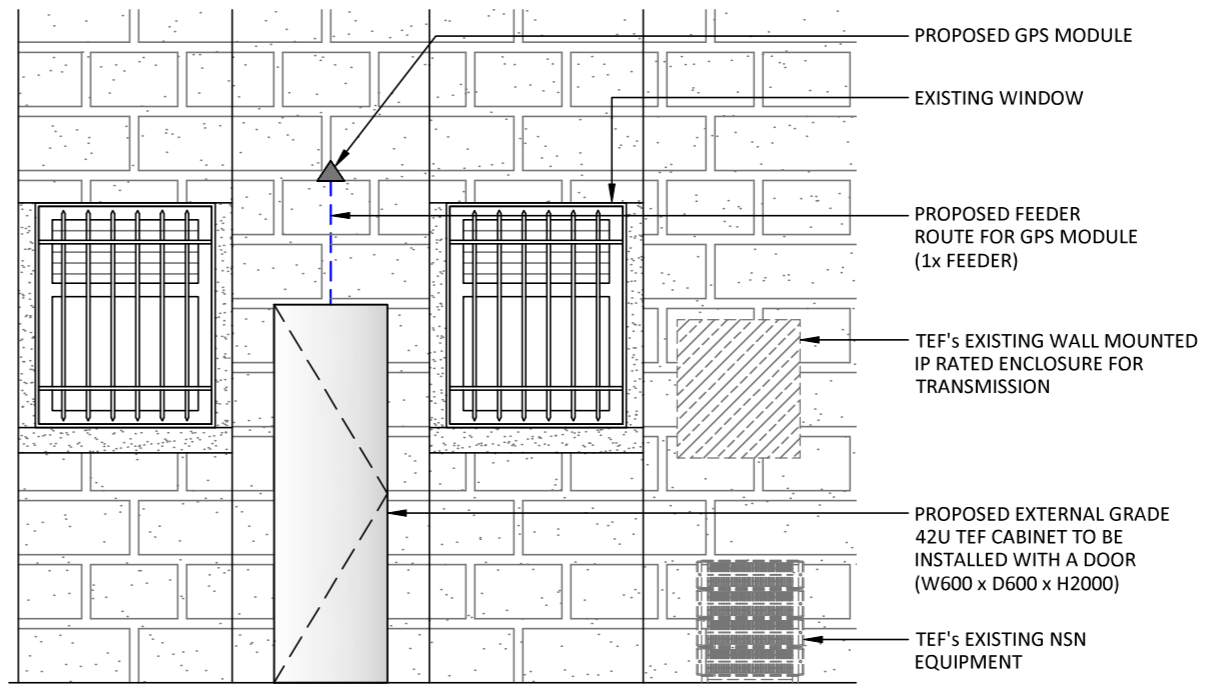

EQUIPMENT ELEVATION - PROPOSED
VIEW A (SCALE 1:40)

NOTE: DUE TO PROPOSED CABINET LOCATED IN AN OUTDOOR ENVIRONMENT COOLING IS NOT REQUIRED. HOWEVER, EXTERNAL RATED CABINET HAS BEEN PROPOSED FOR THE EQUIPMENT TO WITHSTAND WEATHER CONDITIONS.

NOTE: THE WALL MOUNTED IP RATED ENCLOSURE FOR TRANSMISSION COULD NOT BE OPENED ON THE DAY OF SURVEY. THEREFORE, THE TRANSMISSION DETAILS ARE TO BE ESTABLISHED AT THE TIME OF PRE-START.

NOTE: TEF'S EXISTING 2G EQUIPMENT TO BE DECOMMISSIONED & 3G EQUIPMENT TO BE LIFTED AND SHIFTED TO PROPOSED EXTERNAL GRADE 42U TEF CABINET.

ALL DIMENSIONS ARE IN mm UNLESS NOTED OTHERWISE

NGR E: 531123 N: 181292

Concession Required : NO

Page Notes:

Key:
 Proposed Power Feeder Route - - - - -
 Proposed Antenna Feeder Route - - - - -
 Proposed Earthing Cable Route - - - - -

THIS DESIGN AS BEEN PRODUCED IN ACCORDANCE WITH THE TELEFONICA O2 UK ICNIRP GUIDELINES

REV	MODIFICATION	BY	CH	DATE
C	Minor Amendment	SN	K NG	31.10.17
B	L2100 updated on the RF schematic	SN	K NG	30.10.17
A	Detailed Design Drawing	SN	K NG	19.10.17



CTIL Reference	O2 CSR
145701	68731

Drawing Title

SITE PLAN

Site Address

95 Chancery Lane
London
WC2A 1DT

Drawing No:	200
Drawn By:	S Boda
Checked By:	S Noor
Revision:	C
Date:	31/10/2017
Scale:	As Shown @ A3
Purpose of Issue:	Minor Amendment