


1:100 0 1 2 5 10 m
A3

- General Notes:
1. Copyright of this drawing remains the sole property of Cooley Architects unless otherwise assigned in writing.
 2. Figured dimensions are to be worked in all cases with any discrepancies reported to the Architect prior to commencement of any work.
 3. Setting-out is based on outline survey only. All dimensions to be checked on site prior to construction/ordering.
 4. All dimensions are to edge/centre of structural element of wall or to grid-line, unless noted. If unclear consult Cooley Architects.

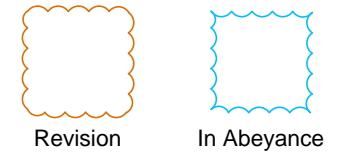

Revision In Abeyance

NOT FOR CONSTRUCTION

A	CM	New Drawing	RC	26.01.18
REV	BY	DESCRIPTION	CKD	DATE

Cooley | Architects

123 Aldersgate Street London EC1A 4JQ
t: 020 3176 4481 www.cooleyarchitects.com

CLIENT

Pearl & Coutts
PROJECT
73 Farringdon Road


Roof Extension

DRAWING TITLE
**North and East Elevations
As Existing**

DRAWN BY	DATE	CHECKED
CM	Jan 18	RC
SCALE	SIZE	STATUS
1:100	A3	Planning

DRAWING No
914 - EX - XX02

REV	A
-----	---

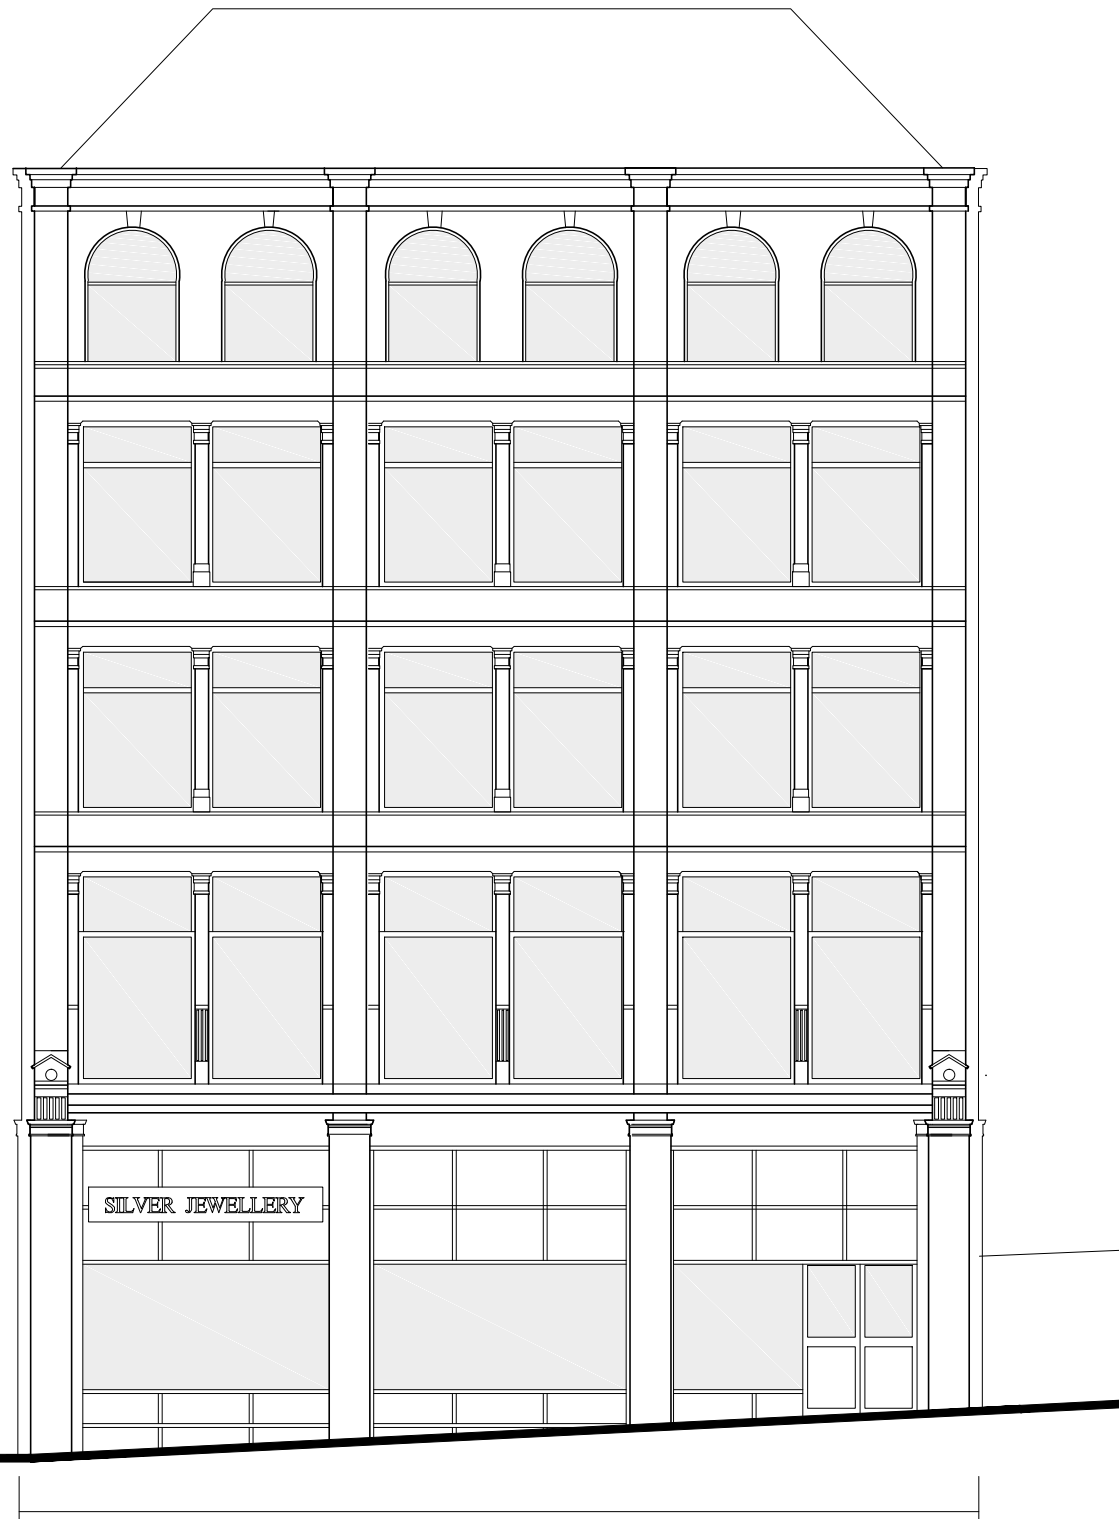

73 Farringdon Road

1 North Elevation



73 Farringdon Road

2 East Elevation