


1:100  
A3


0 1 2 5 10 m

General Notes:

1. Copyright of this drawing remains the sole property of Cooley Architects unless otherwise assigned in writing.
2. Figured dimensions are to be worked in all cases with any discrepancies reported to the Architect prior to commencement of any work.
3. Setting-out is based on outline survey only. All dimensions to be checked on site prior to construction/ordering.
4. All dimensions are to edge/centre of structural element of wall or to grid-line, unless noted. If unclear consult Cooley Architects.

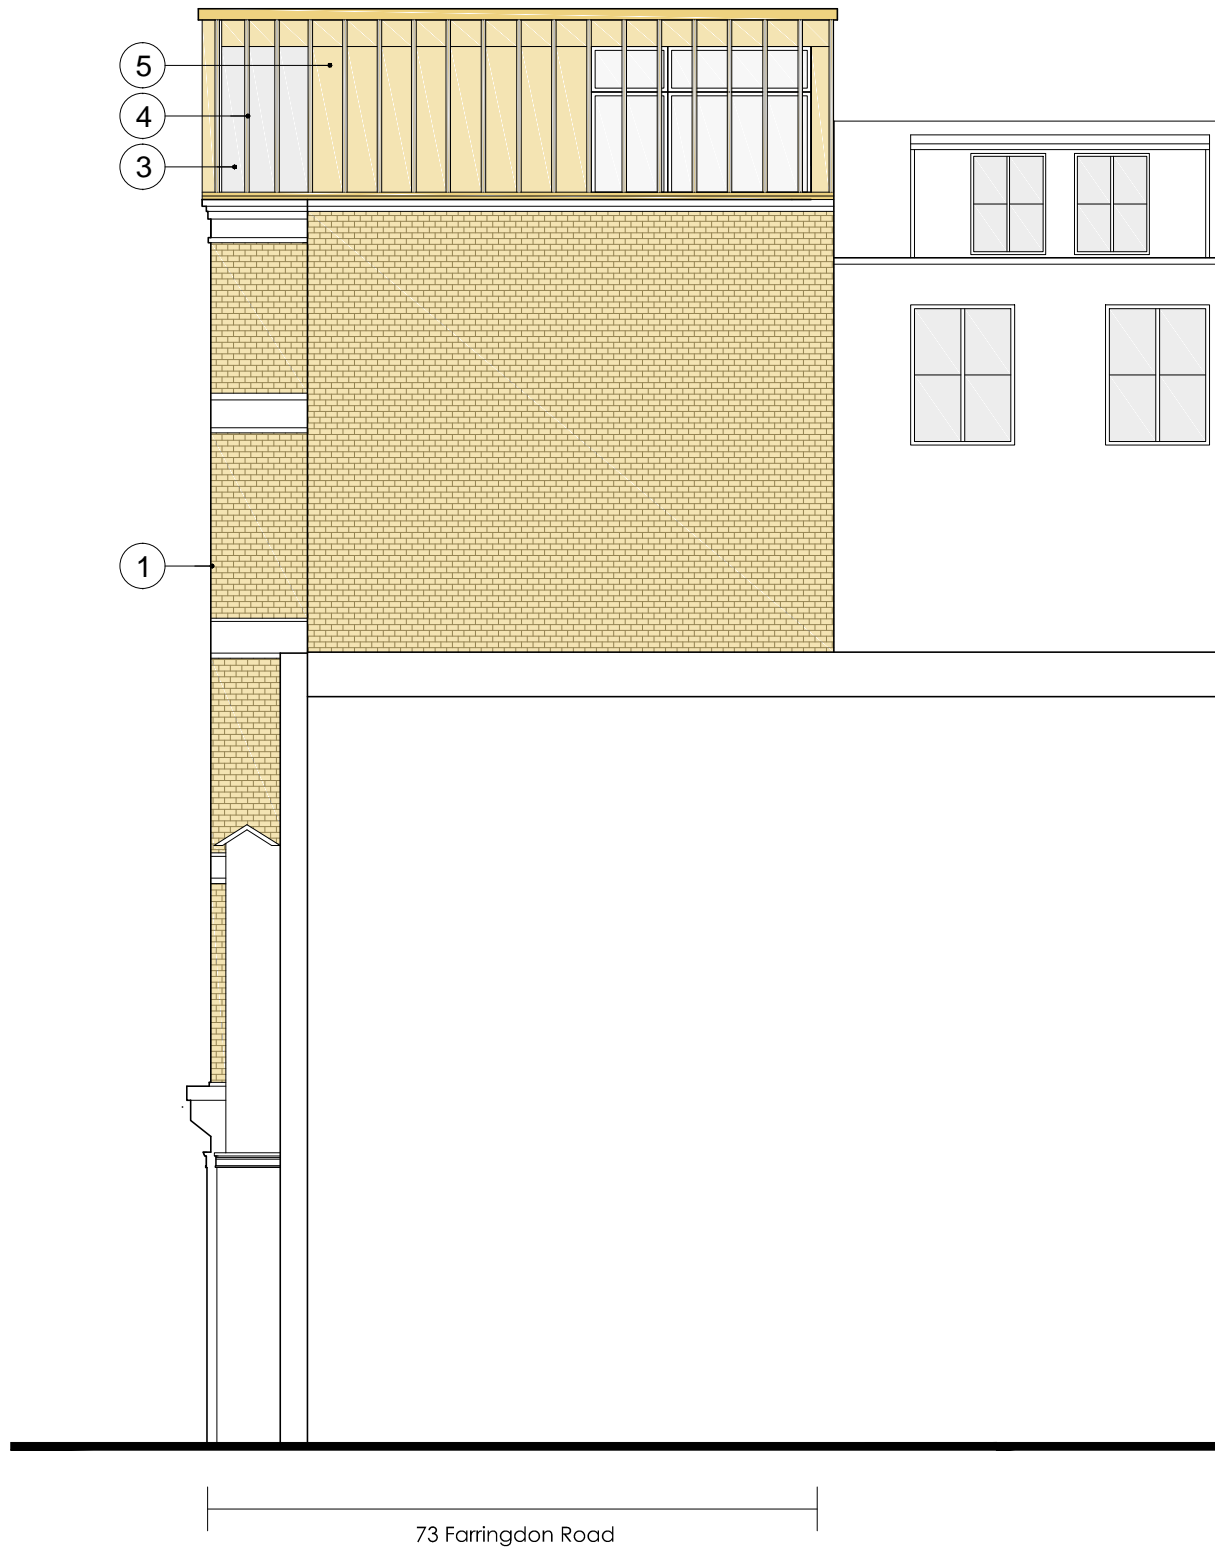

1 West Elevation

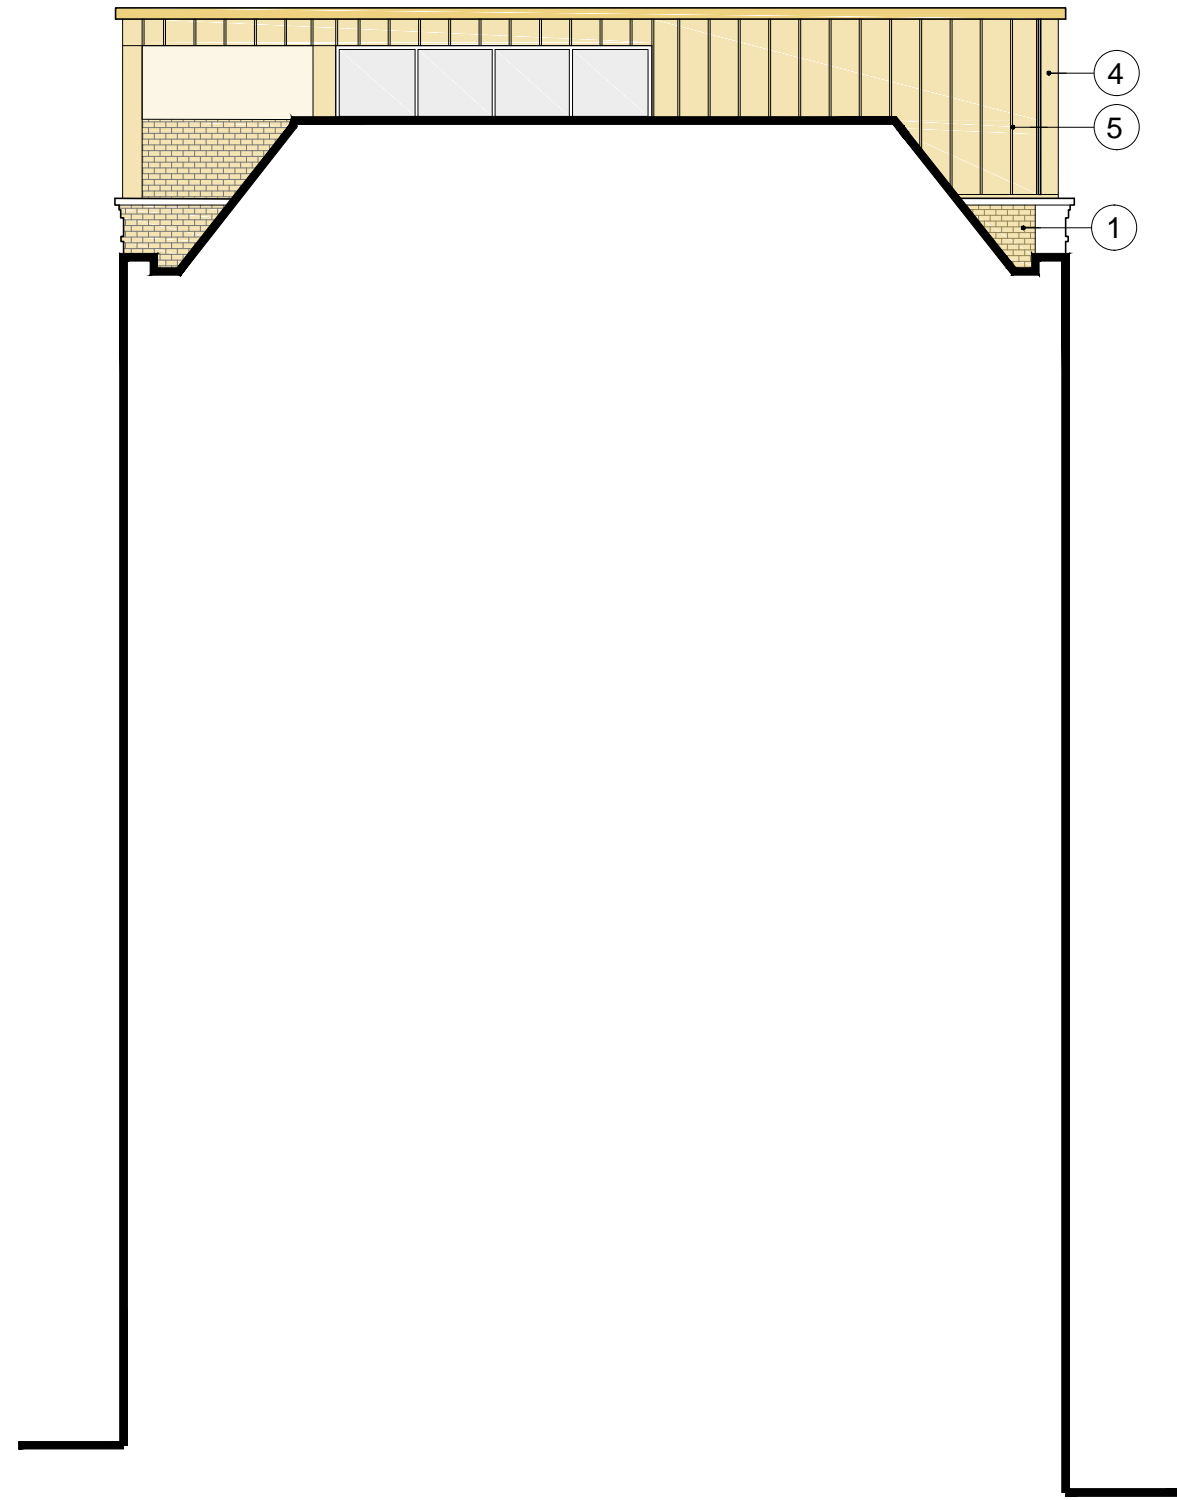

2 South Elevation

- ① Existing yellow London Stock brick; paint removed
- ② Re-painted white as existing
- ③ Glazing
- ④ Metal louvres; colour to match existing brick
- ⑤ Metal cladding; colour to match louvers

NOT FOR  
CONSTRUCTION

A	CM	New Drawing	RC	25.01.18
REV	BY	DESCRIPTION	CKD	DATE

**Cooley | Architects**

123 Aldersgate Street London EC1A 4JQ  
t: 020 3176 4481 www.cooleyarchitects.com

CLIENT

**Pearl & Coutts**  
PROJECT  
**73 Farringdon Road**  
Roof Extension

DRAWING TITLE  
**South and West Elevations  
As Proposed**

DRAWN BY	DATE	CHECKED
CM	Jan 18	RC
SCALE	SIZE	STATUS
1:100	A3	Planning

DRAWING No	REV
914 - DG - XX03	A