


NOTE:

ALL DIMENSIONS TO BE
VERIFIED BY THE
CONTRACTOR ON SITE

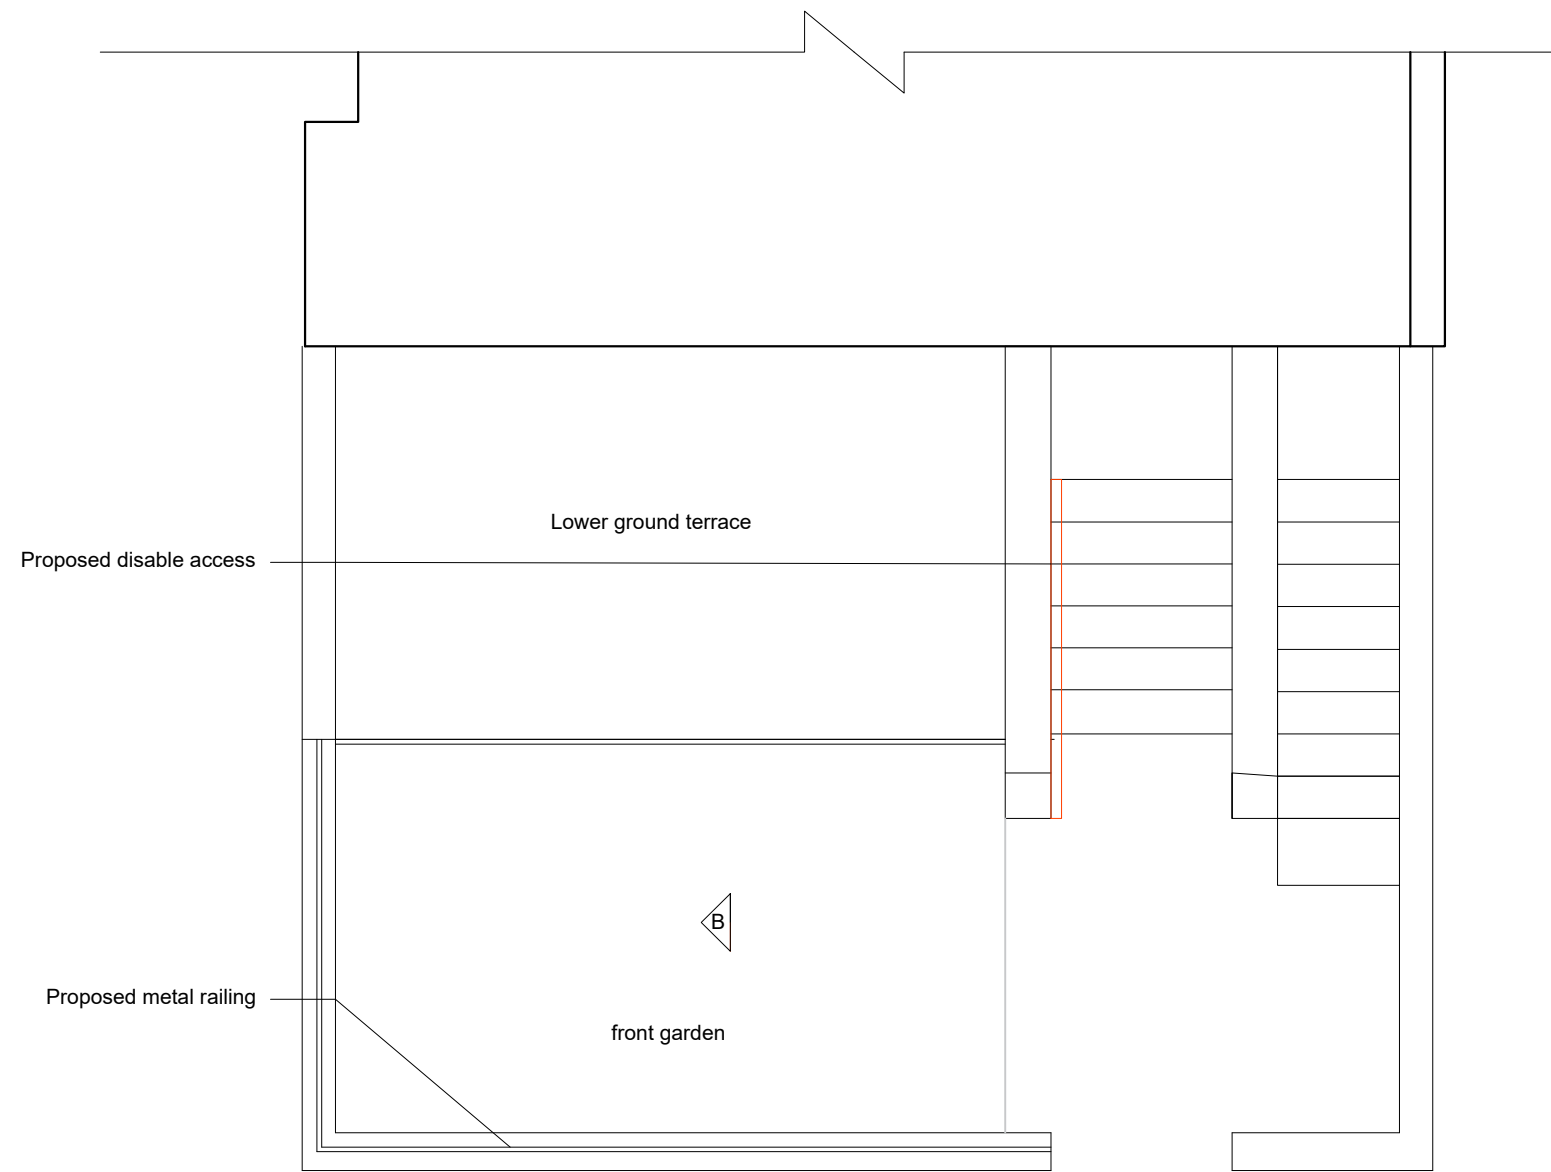


Proposed disable access

Lower ground terrace

Proposed metal railing

front garden

SITE PLAN

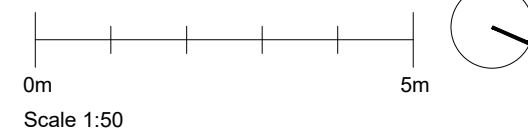

A

Project :
10 King Henry's Rd,
London NW3 3RP

Project title:
Proposed Plan

Drawn SA

Date: DEC 2017

Drawing No:INE-01

Scale: 1:50

Paper size: A3