
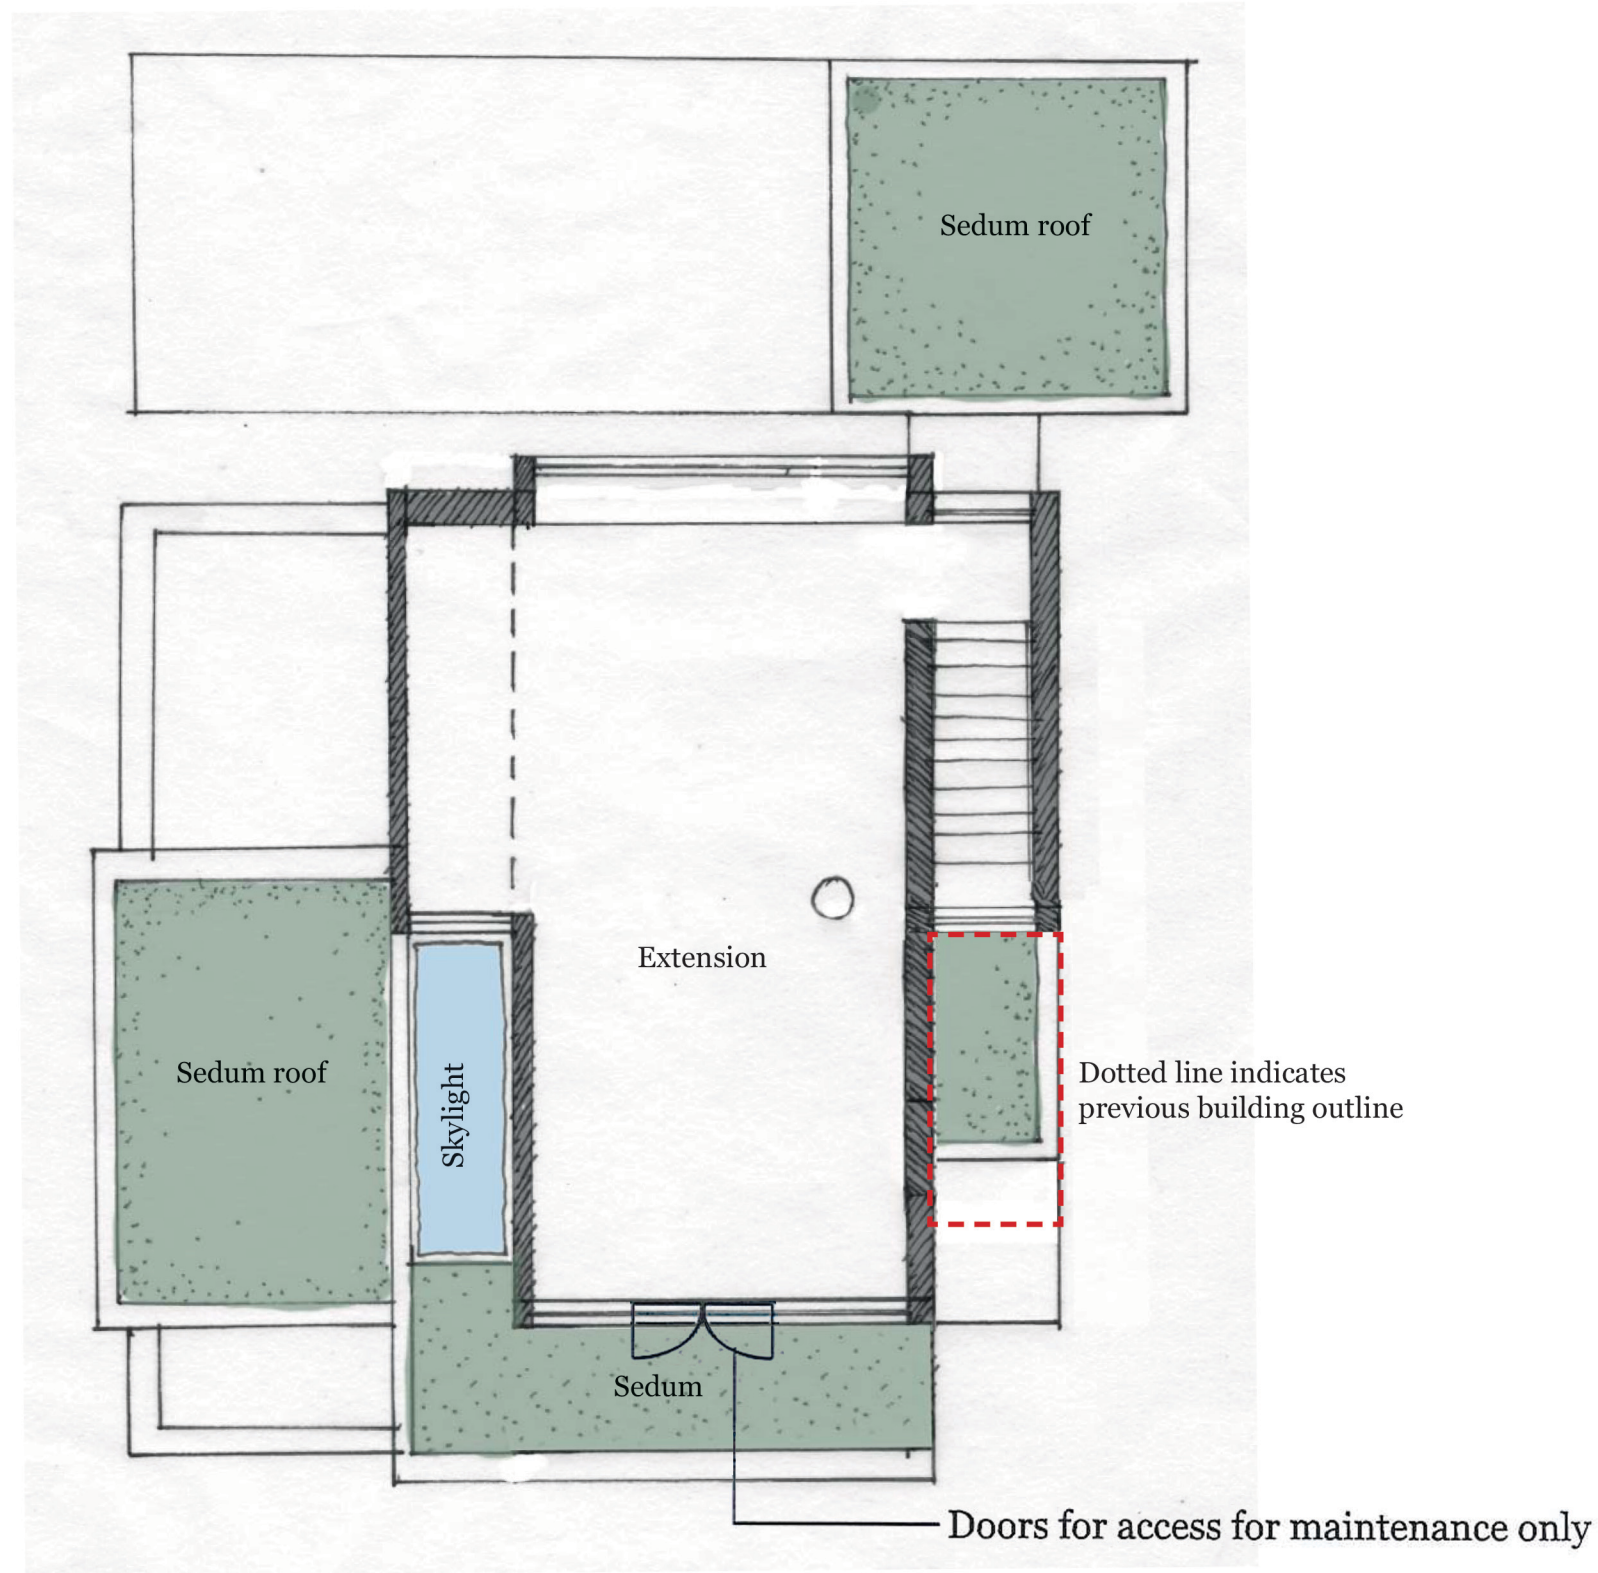


- 01 Brickwork to match existing
- 02 Timber cladding to match existing
- 03 Red coloured metal cladding
- 04 White render to match existing
- 05 Grey framed windows to match existing

 

THE HOUSE, LISSENDEN GARDENS, NW5 1ND

PROPOSED SECOND FLOOR PLAN  
SCALE 1: 100 at A3 and 1:50 at A1

REVISIONS		
MM/DD/YY	REMARKS	
1 14/11/16	Issued for Planning	
2 28/11/16	Roof extension reduced in size	
3 19/12/16	East extension reduced in size, rear extension second storey removed	
4 10/01/18	Maintenance access doors shown	
5 --/--/--	...	

A 07