




LOCATION PLAN, SCALE 1:1250

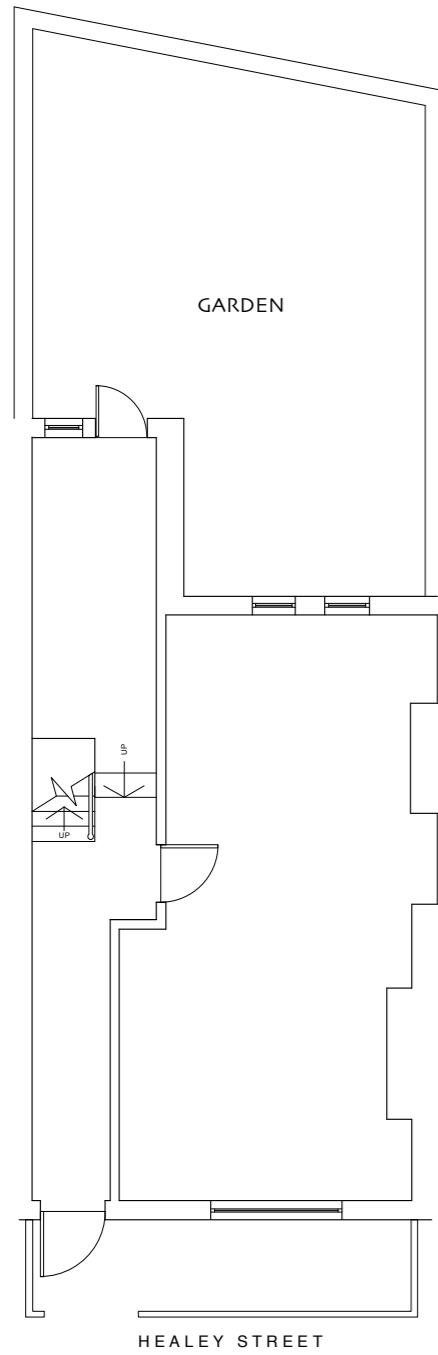


GROUND FLOOR PLAN, SCALE 1:100
NO WORKS TO THIS LEVEL

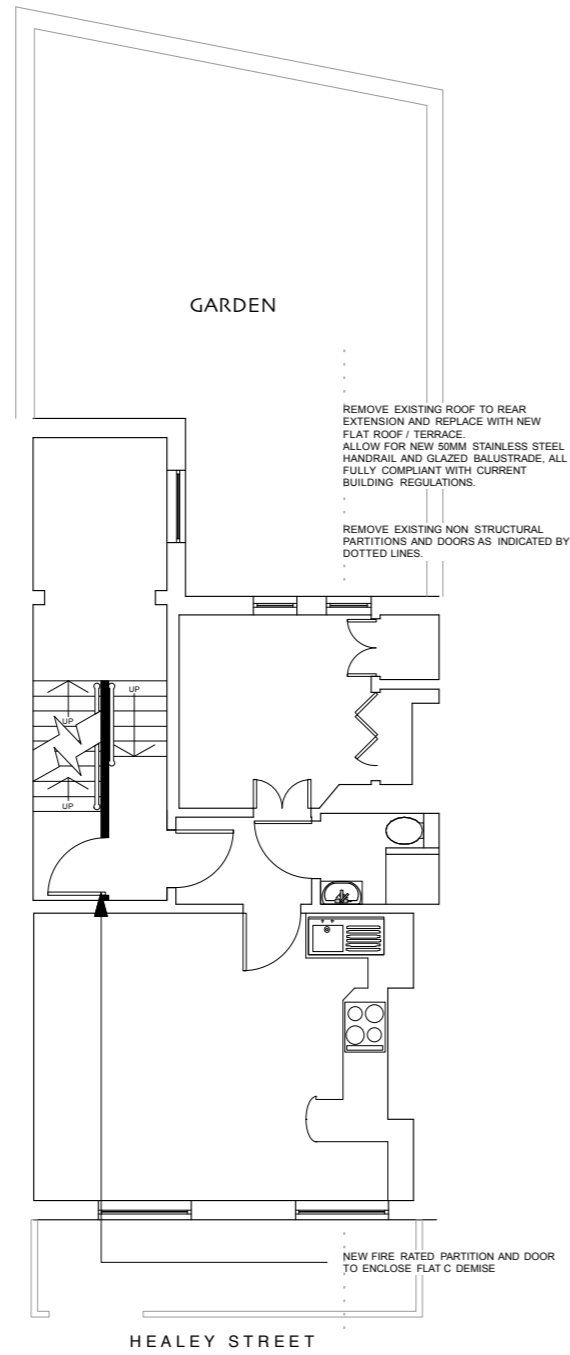


FIRST FLOOR PLAN, SCALE 1:100

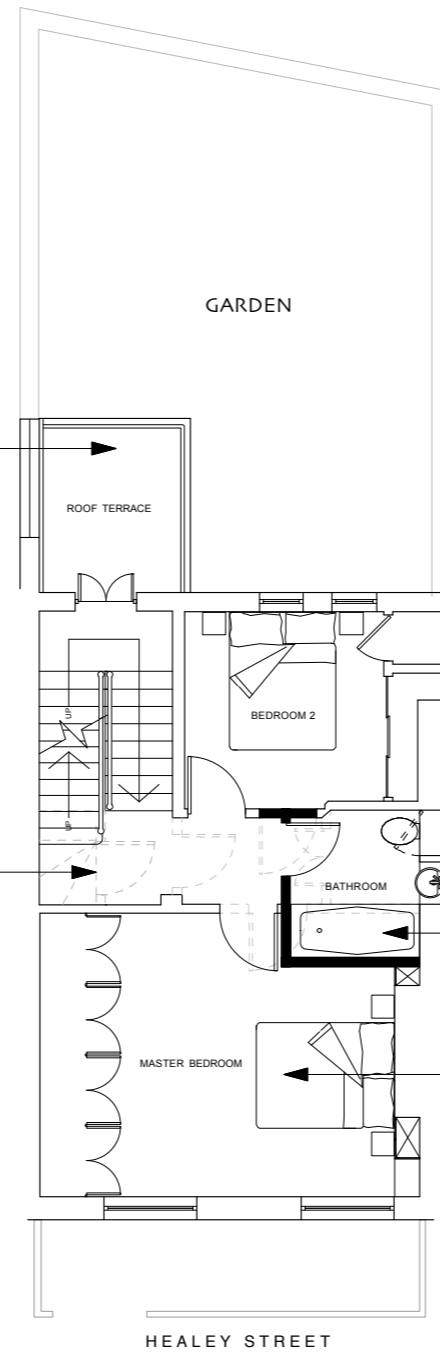

SECOND FLOOR PLAN, SCALE 1:100
FLAT C

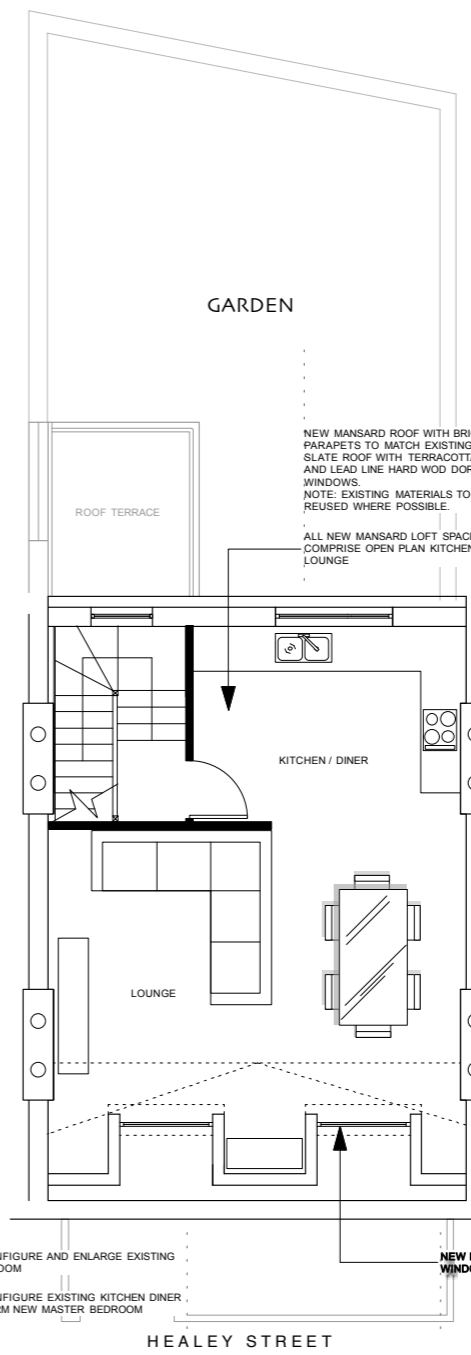

PROPOSED MANSARD LOFT SPACE, SCALE 1:100
FLAT C

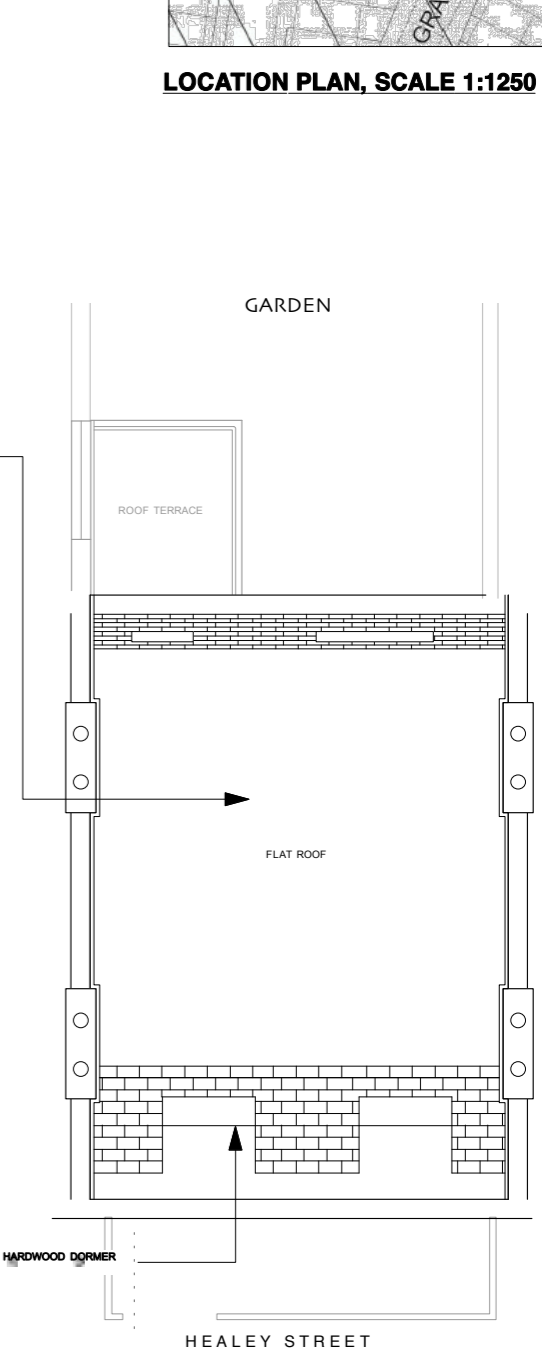

PROPOSED ROOF PLAN, SCALE 1:100

CAROL MOORE - MARTIN

27 BEVERLEY ROAD, RUISLIP, HA49AL
TELEPHONE +44(0)1895634190 MOBILE 07427571624
EMAIL MOORE.MARTIN@AOL.COM

Revision	Date	Notes

Revision	Date	Notes

Drawn	CMD
Check	-
Scale	AS STATED @ A3
Date	October 2016

Drawing Title	Proposed Floor Plans
Project	Flat 13C Healey Street NW1 8SR
Client	Mr. J Reading

Job Number	0083
Drawing Number	003
Rev	