



EXISTING FRONT ELEVATION

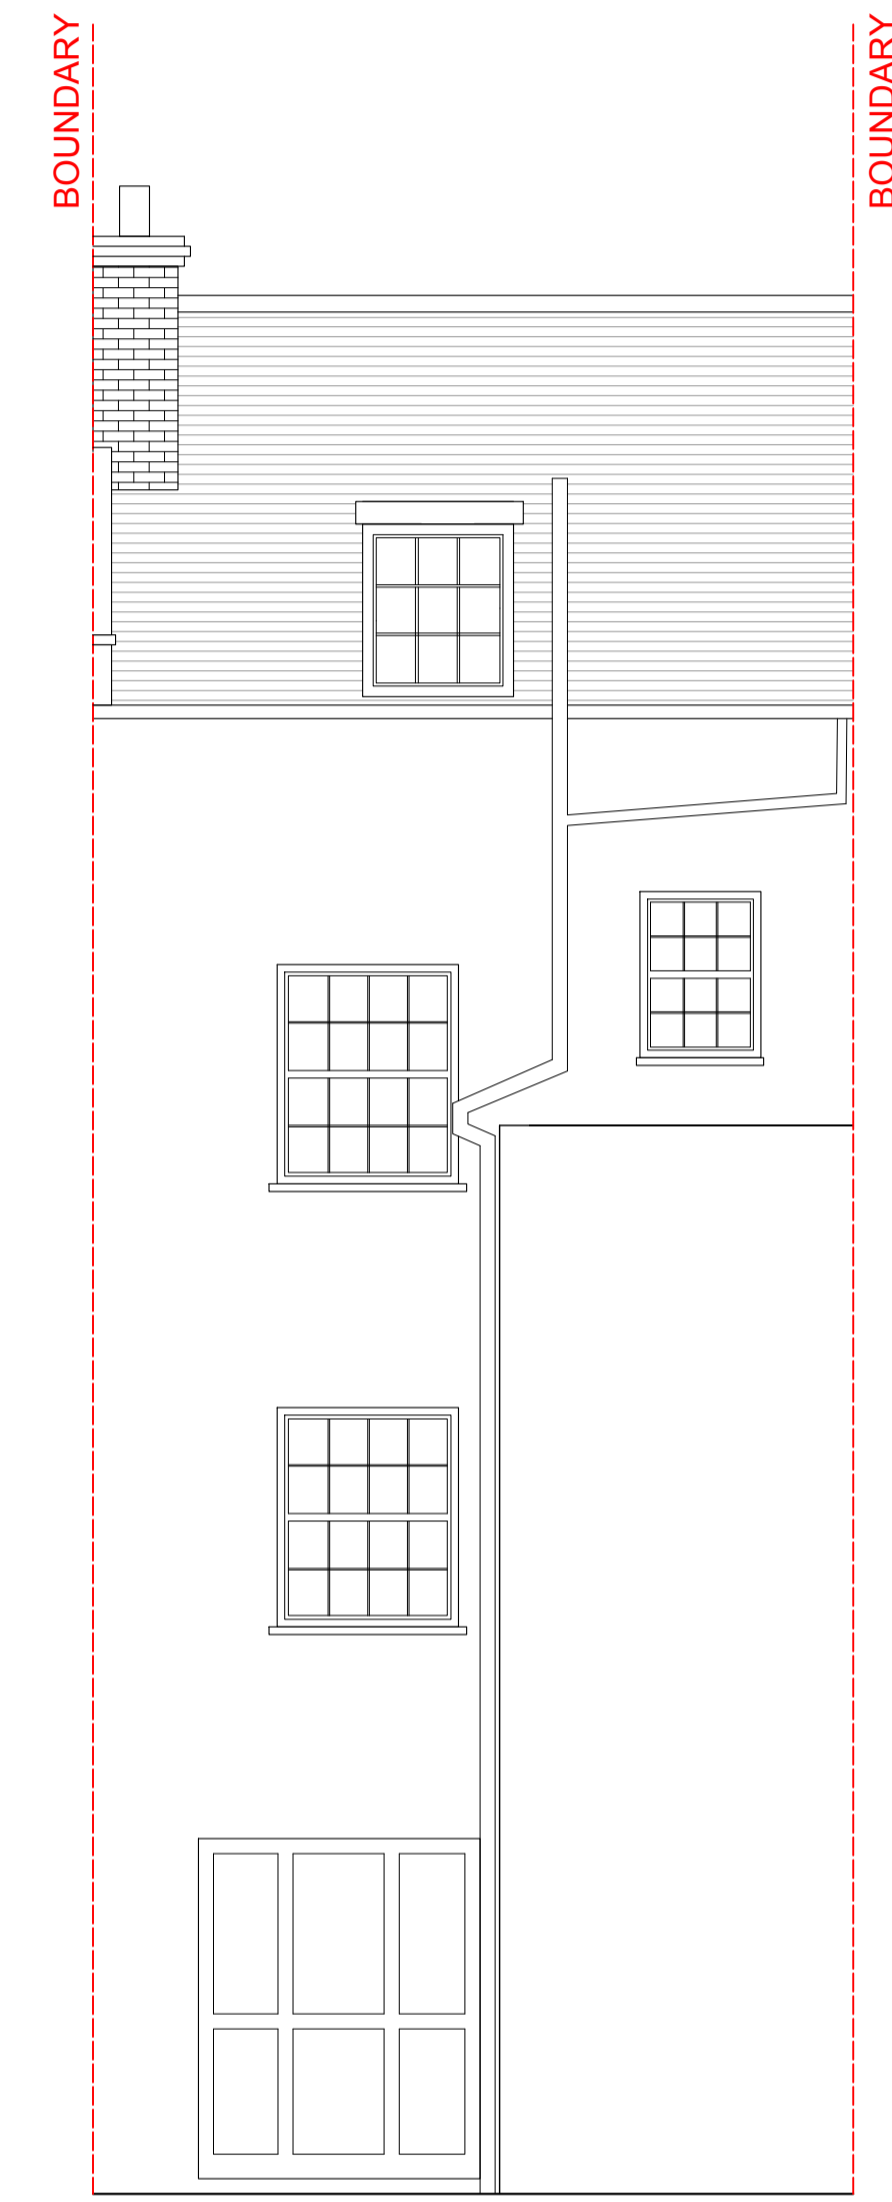

EXISTING REAR ELEVATION

 

COTLEIGH CONSULTING
 Chartered Architects and Building Surveyors
25-26 The Green, Southgate, London N14 6DU T: 020 8822 0111 F: 020 8842 0702 E: cconsult@cotleigh.com

Project
51 HIGHGATE WEST HILL, HIGHGATE, LONDON N6 6DA .

Client
MR I PRIDE & MS K SATTERSTHWAITE .

Drawing Title
EXISTING FRONT & REAR ELEVATION

Drawn PA	Status PLANNING	Scale 1:50 @ A1
Date 17/07/2017	Drawing No. CC3715/PLN03	Rev.

All dimensions to be checked on site. Do not scale.
 Any discrepancy between this drawing and other information to be referred to Cotleigh Consulting.
 This drawing is copyright.

THE COTLEIGH GROUP
www.cotleigh.com